
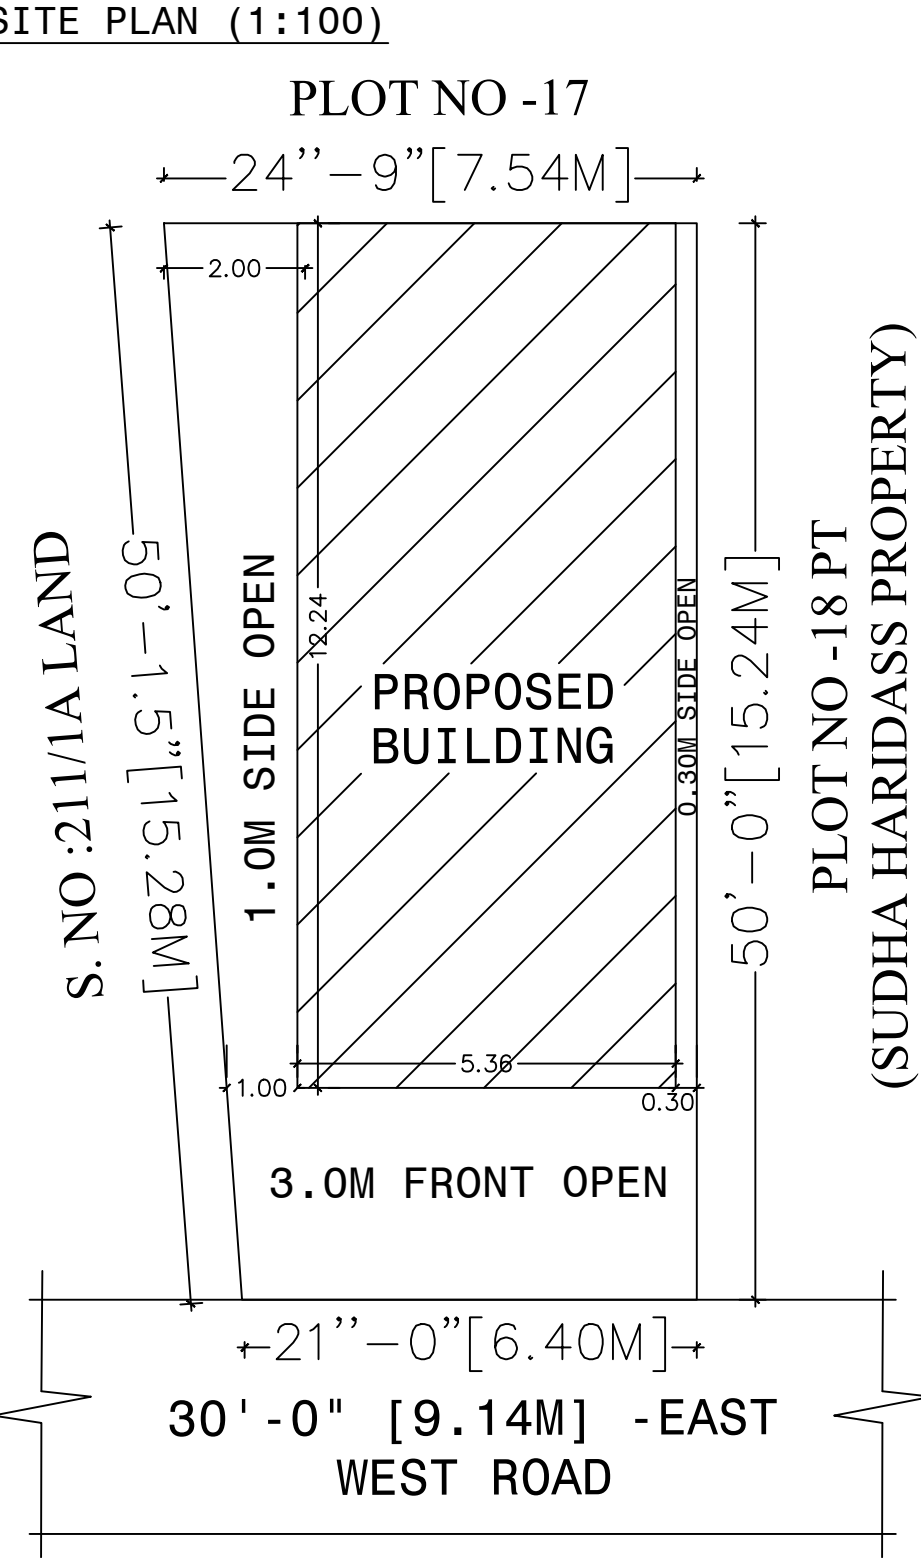
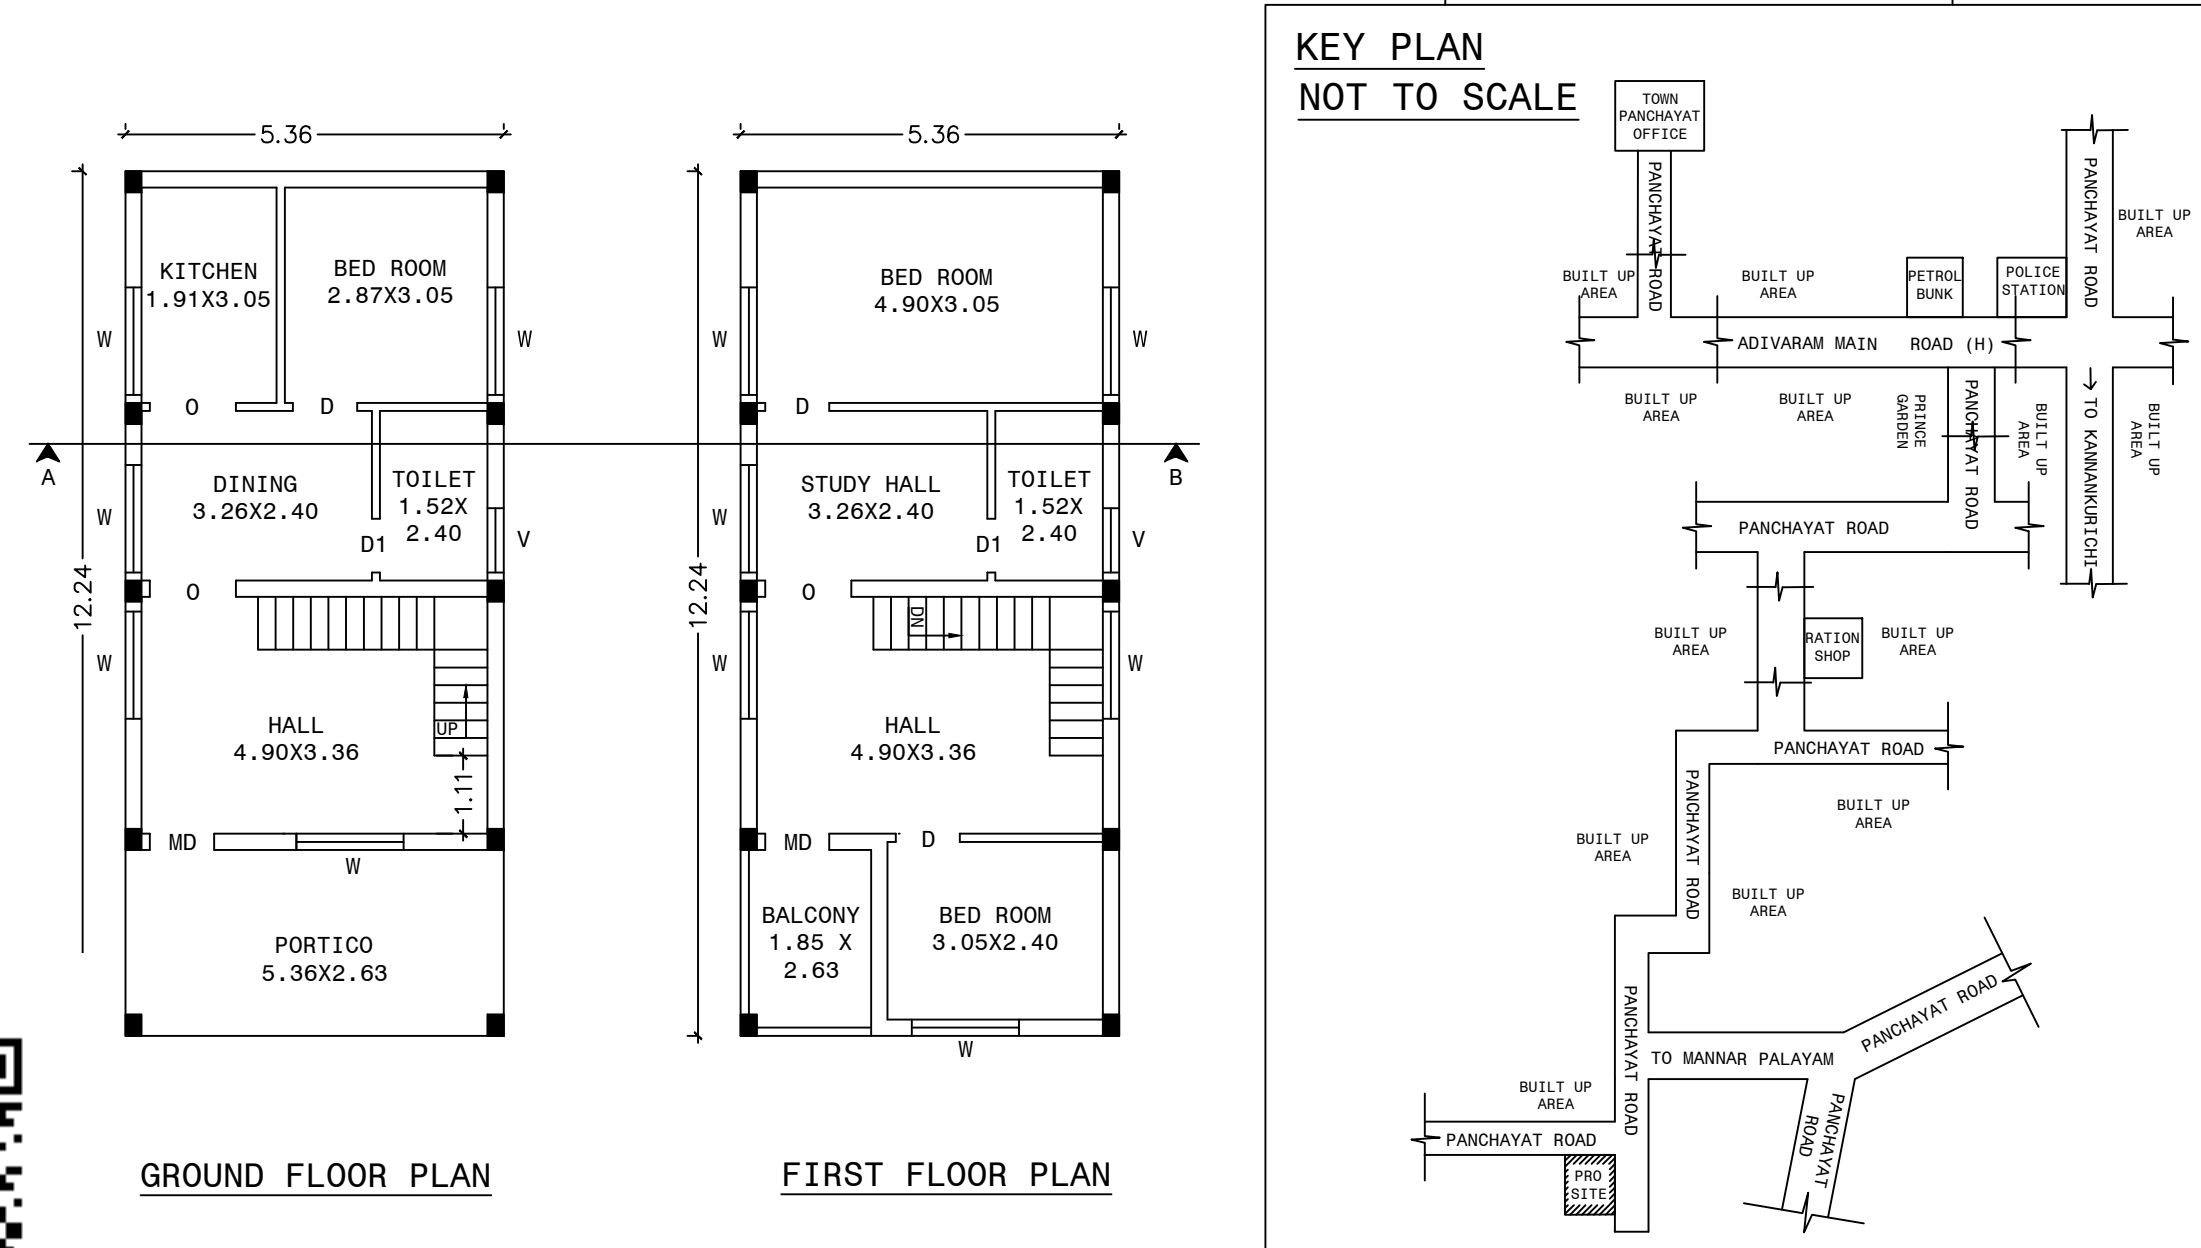


PLAN SHOWING THE PROPOSED CONSTRUCTION OF GROUND AND FIRST FLOOR R.C.C TERRACED ROOF
RESIDENTIAL BUILDING AT OLD S.NO:202/18A1A1A1A, NEW S.NO:202/26, NEW WARD -15(OLD WARD -10),
PLOT NO: 18, DHANALAKSHMI GARDEN, MOTTANKURICHI,KANNANKURICHI TOWN PANCHAYAT, SALEM DISTRICT.
[APPROVED LAYOUT NO: L.P/S.L.P.A NO - 32/2007]
NAME OF APPLICANT : Mr.P.PALANISAMY, S/o Mr.M.PERIYA THAMBI.

FOR OFFICE USE ONLY

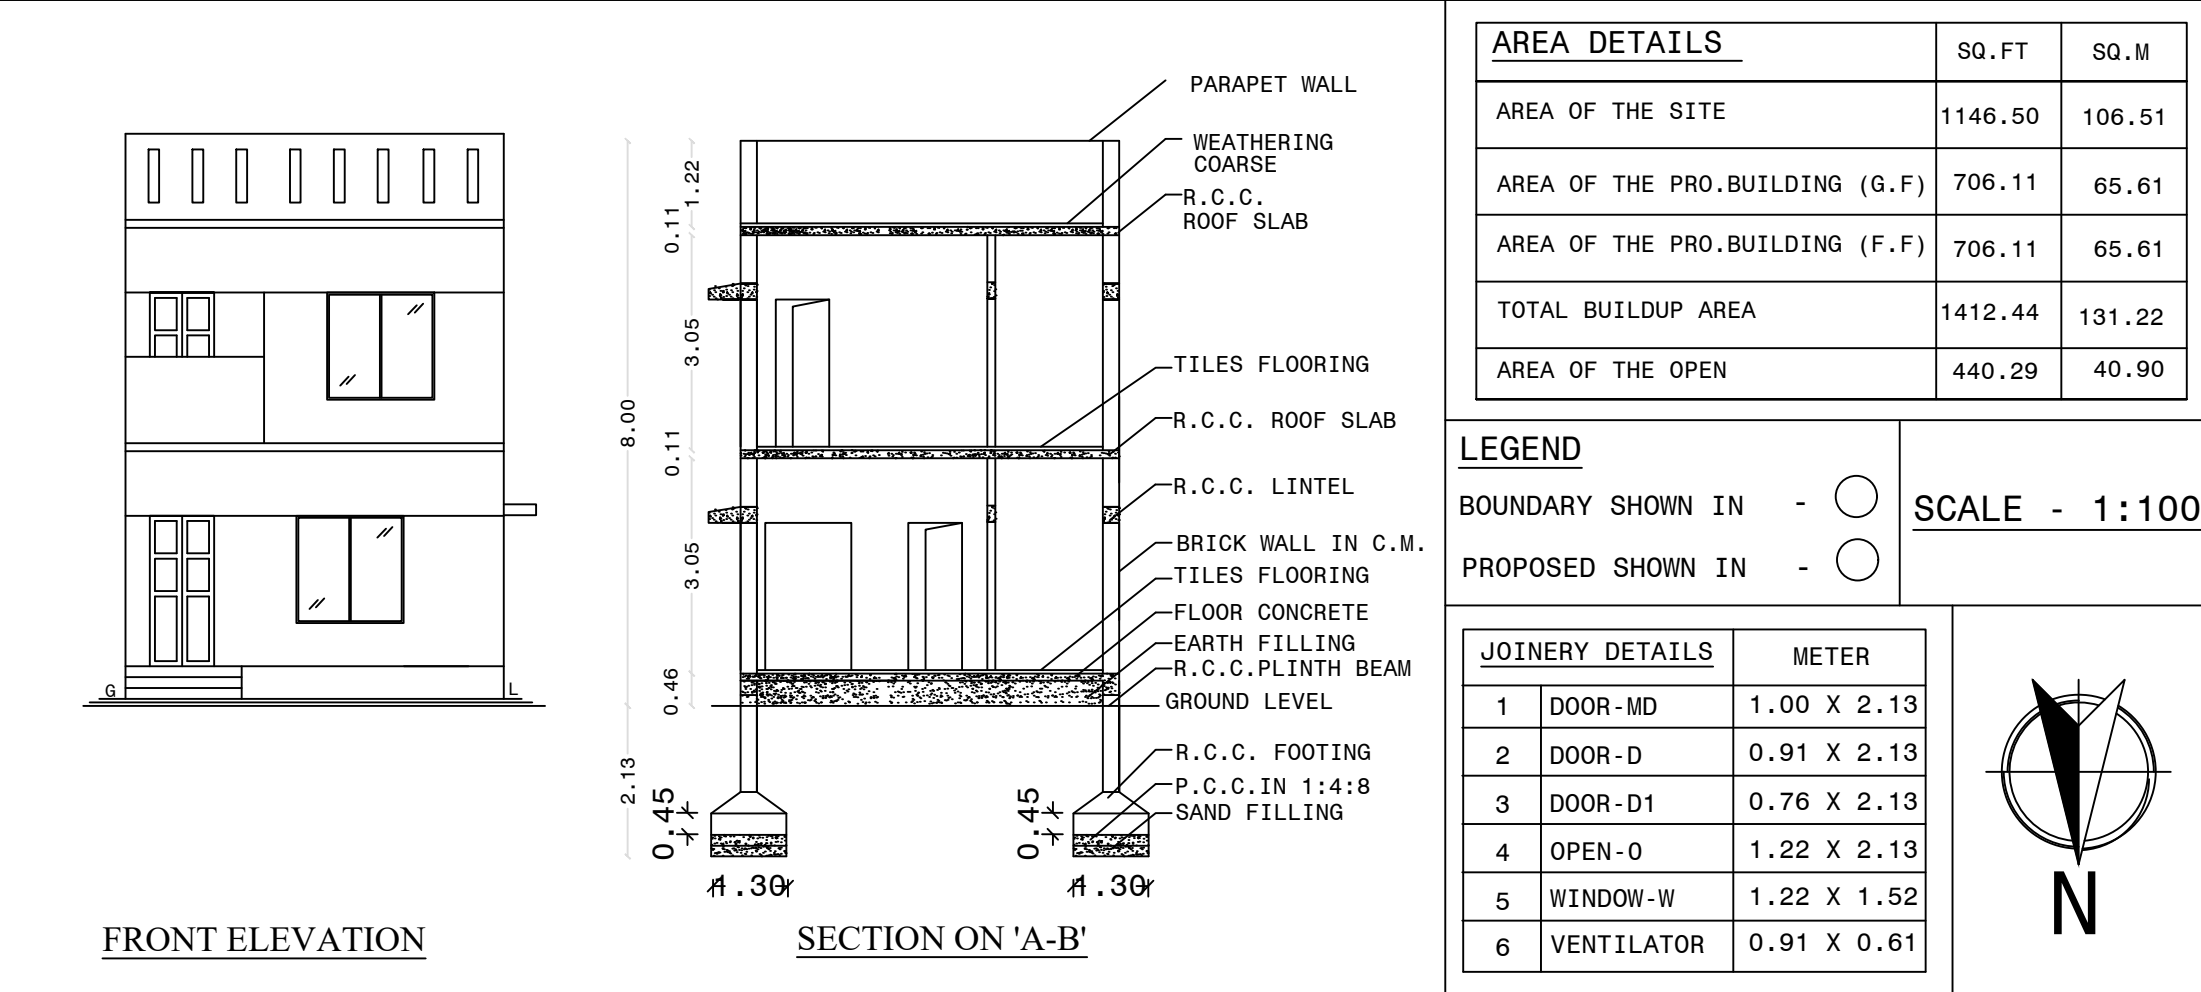

APPLICANT:

P. Palanisamy

ENGINEER:

Er. M. ABDUL NAZ, B.E.,
Consulting Civil Engineer,
Licensed Building Surveyor,
3, Karuppannan Street,
Kannankurichi, SALEM - 636 008.

