
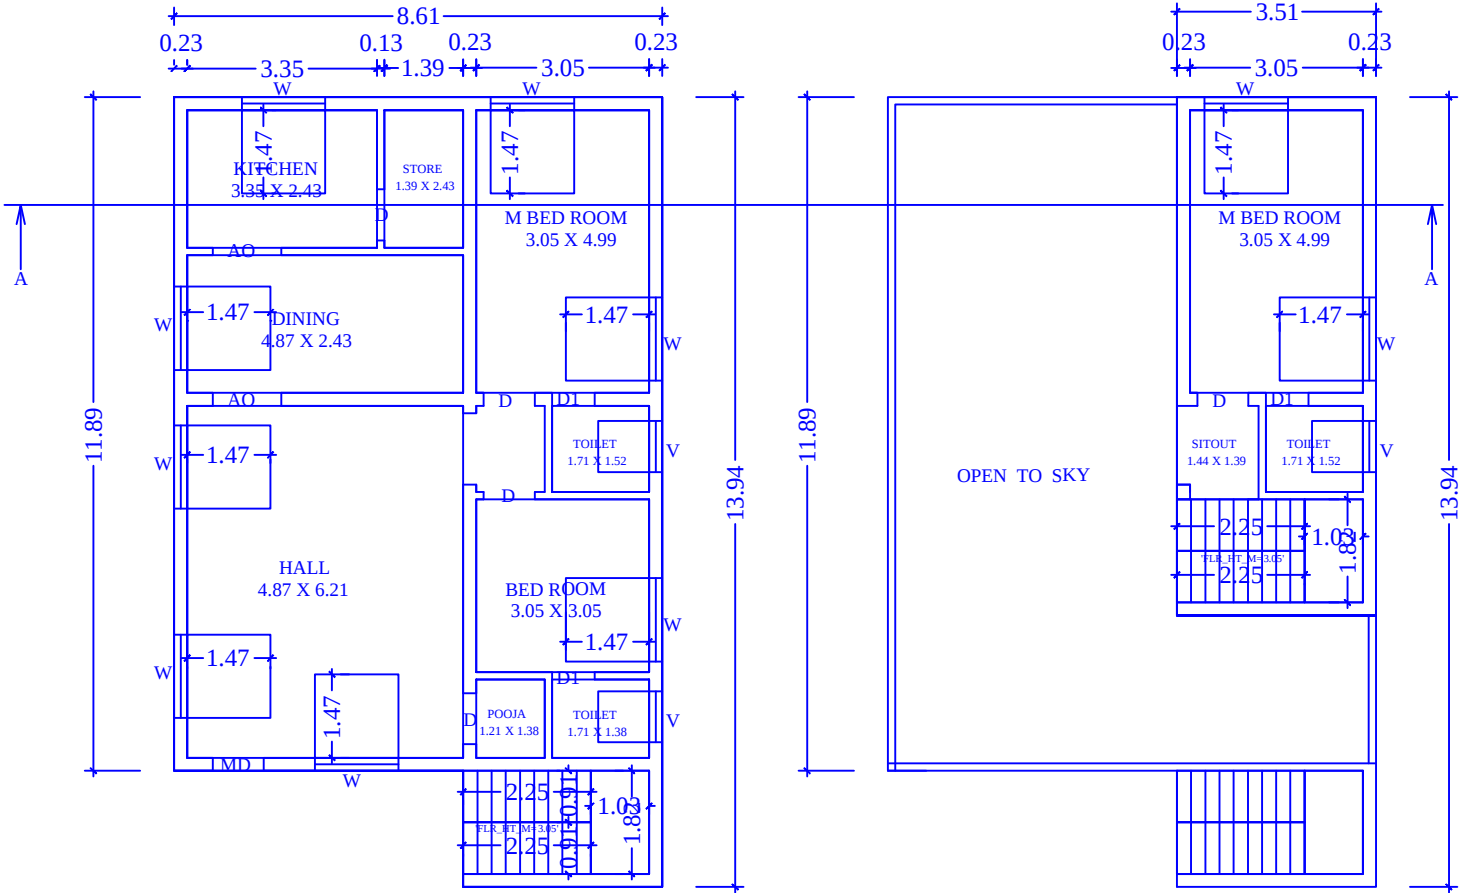


PLAN SHOWING THE PROPOSED CONSTRUCTION OF R.C.C TERRACED ROOF RESIDENTIAL BUILDING IN GROUND & FIRST FLOOR, BUILDING IN S.NO.84/18 & 84/19,WARD NO : 08,PATTA NO :3412,GANDHI NAGAR, KOLATHUR SPECIAL GRADE TOWN PANCHAYAT, METTUR TALUK, SALEM DISTRICT.

APPLICANT :
MRS.E.VIJAYA D/O MRESWARAN

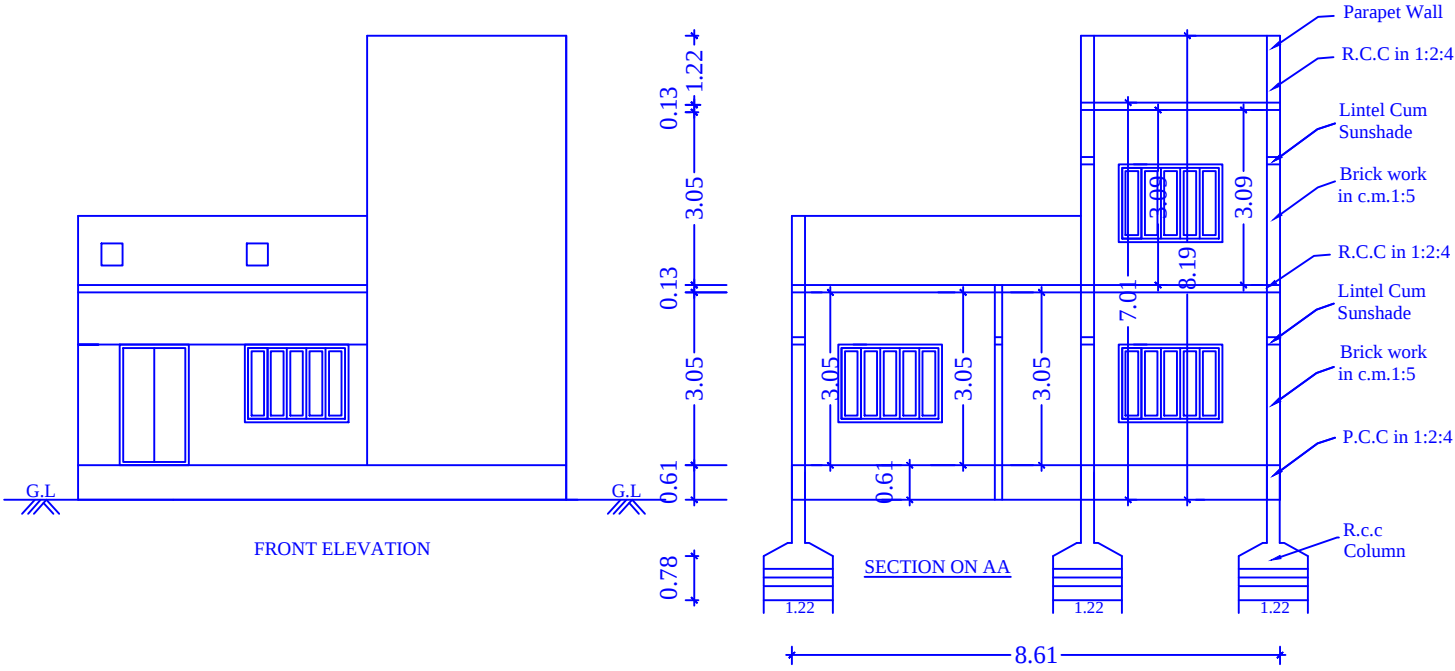

PLAN FOR GROUND FLOOR

PLAN FOR FIRST FLOOR

JOINERY DETAILS:		
MAIN DOOR	4'0" X 7'0"	1.22 X 2.13
DOOR	3'0" X 7'0"	0.91 X 2.13
DOOR 1	2'6" X 7'0"	0.76 X 2.13
OPEN	3'0" X 7'0"	0.91 X 2.13
WINDOW	4'0" X 4'6"	1.22 X 1.37
VENTILLATOR	3'0" X 2'0"	0.91 X 0.61


AREA DETAILS:		
	SQ.FT	SQ.M
AS PER DOCUMENT	2905.00	269.99
AS PER PATTA	2865.48	266.21
AS PER SITE	2849.98	264.77
AREA OF GROUND FLOOR	1179.41	109.57
AREA OF FIRST FLOOR	0345.73	032.12
TOTAL CONSTRUCTION AREA	1525.14	141.69

SCALE
ALL DIMENSIONS ARE IN METER
SCALE 1:100 OR 1"=8'0"

BOUNDARY SHOWN IN -


PROPOSED SHOWN IN -

ROAD SHOWN IN -

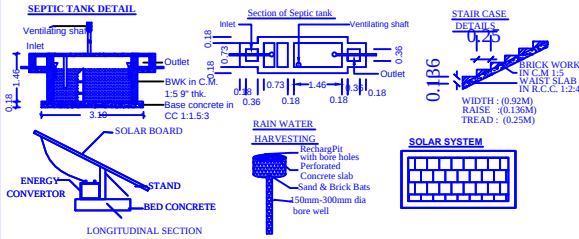

APPLICANT:
E. Vijaya

ENGINEER:
Er. A. BALAKRISHNAN, DCE., B.E., (Civil)
Licensed Building Surveyor, Kolathur
SRI BUILDERS
Cell:9626148974

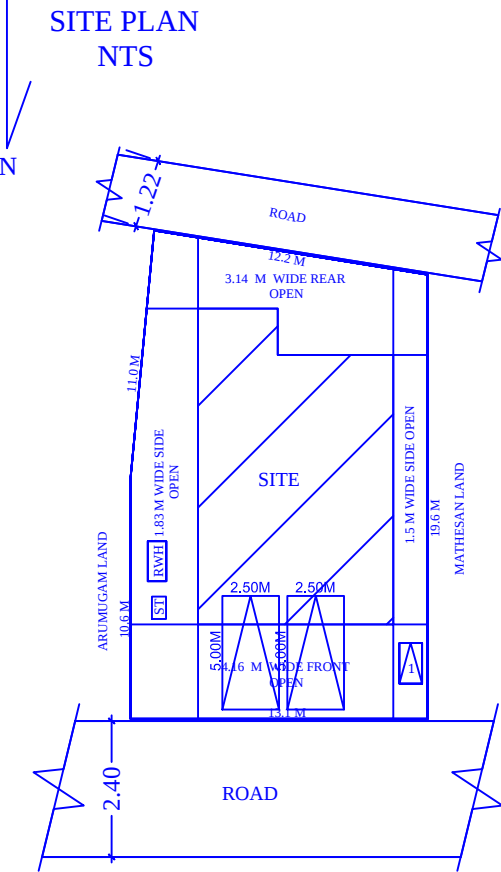

OFFICE USE

