

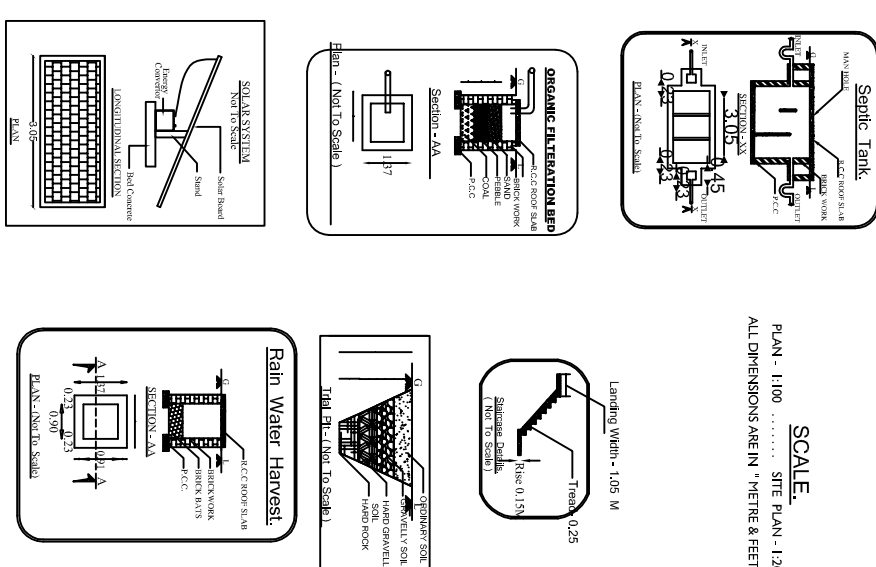


NOTE: AFTER DEMOLISHING THE EXISTING BUILDING BEARING NEW DOOR NO- 99, 100, 101 [OLD DOOR NO- 11A, 11B, 11C]

THIRU.B. SIVARAM ,
S/O. [LATE]BALASUBRAMANIAN

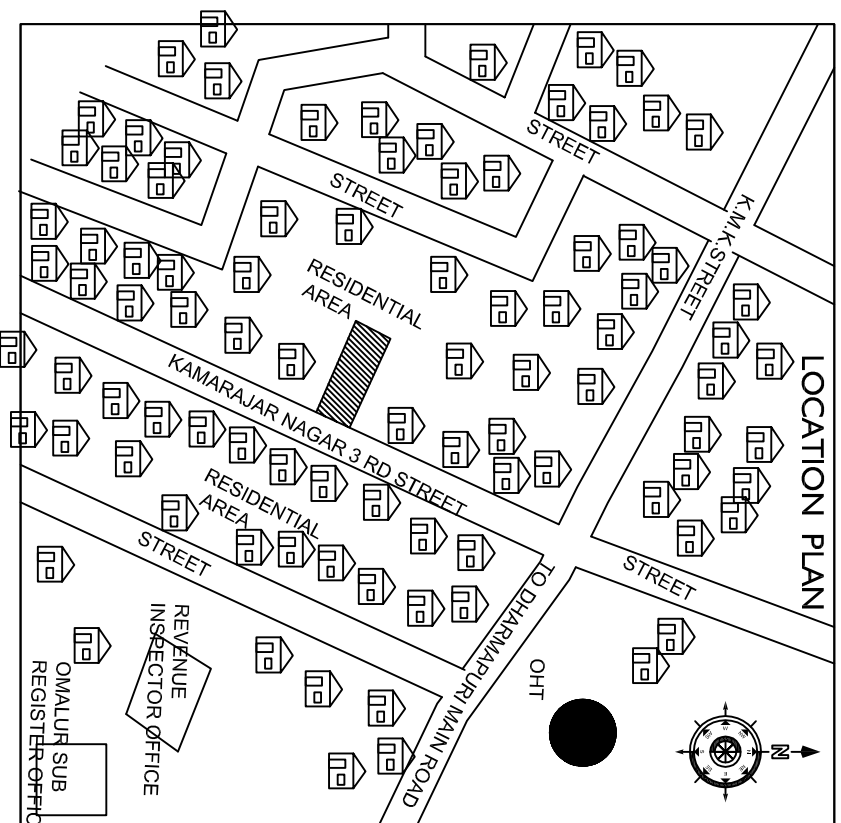

REFERENCE.			
M -	Door -	4'0" X 7'0" -	1.22 X 2.13
D -	Door -	3'0" X 7'0" -	0.91X 2.13M
DI -	Door -	2'6" X 7'0" -	0.76X 2.13M
W -	Window -	6'0" X 6'0" -	1.83 X 1.83M
V -	Window -	4'6" X 4'6" -	1.37 X 1.37M
	Ventilator -	3'0" X2'0" -	1.00X0.61M
AREA DETAILS.		Sq. ft.	Sq. m.
SITE AREA		---- 1800.00	--- 167.22
PLINTH AREA		Sq. ft.	Sq. m.
GROUND FLOOR		----- 1184.50	--- 110.04
FIRST FLOOR		----- 1184.50	--- 110.04
SECOND FLOOR		----- 1184.50	--- 110.04
TOTAL		----- 3553.50	--- 330.12
CARPET AREA		Sq. ft.	Sq. m.
GROUND FLOOR		----- 766.31	--- 71.19
FIRST FLOOR		----- 766.31	--- 71.19
SECOND FLOOR		----- 766.31	--- 71.19
TOTAL		----- 2298.93	--- 213.57
OPEN AREA		----- 615.50	--- 57.18
PLOT COVERAGE-65.80%			
TOTAL FSI AREA-- 1.98			

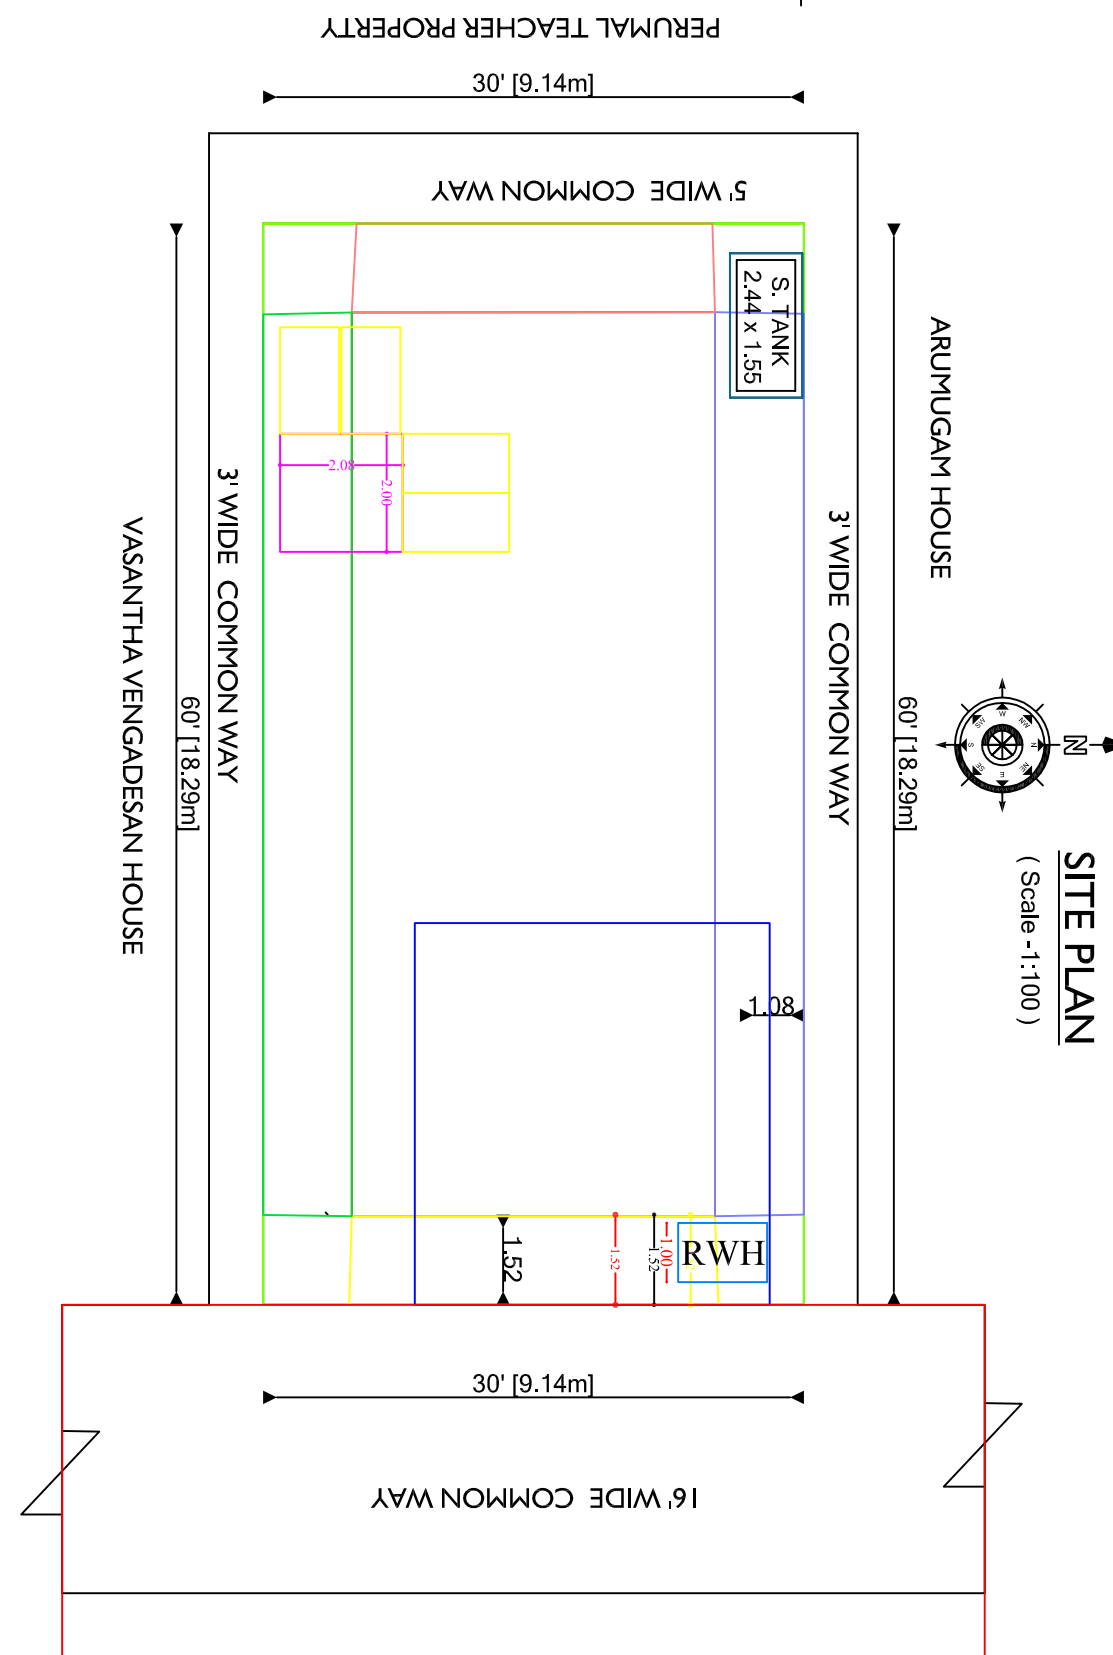

THIRU.B. SIVARAM

REGISTERED ENGINEER..

En. K. ARUNKUMAR, B.E., AIV., AMIE,
 Chartered Engineer,
 Licensed Building Surveyor,
 Reg No: DTCP / Re-11/15/2024
A.S. BUILDERS
 226/3, Saravana Tower 11th Floor
 Opp. Bus Stand, NAMAKKAL-1.

