




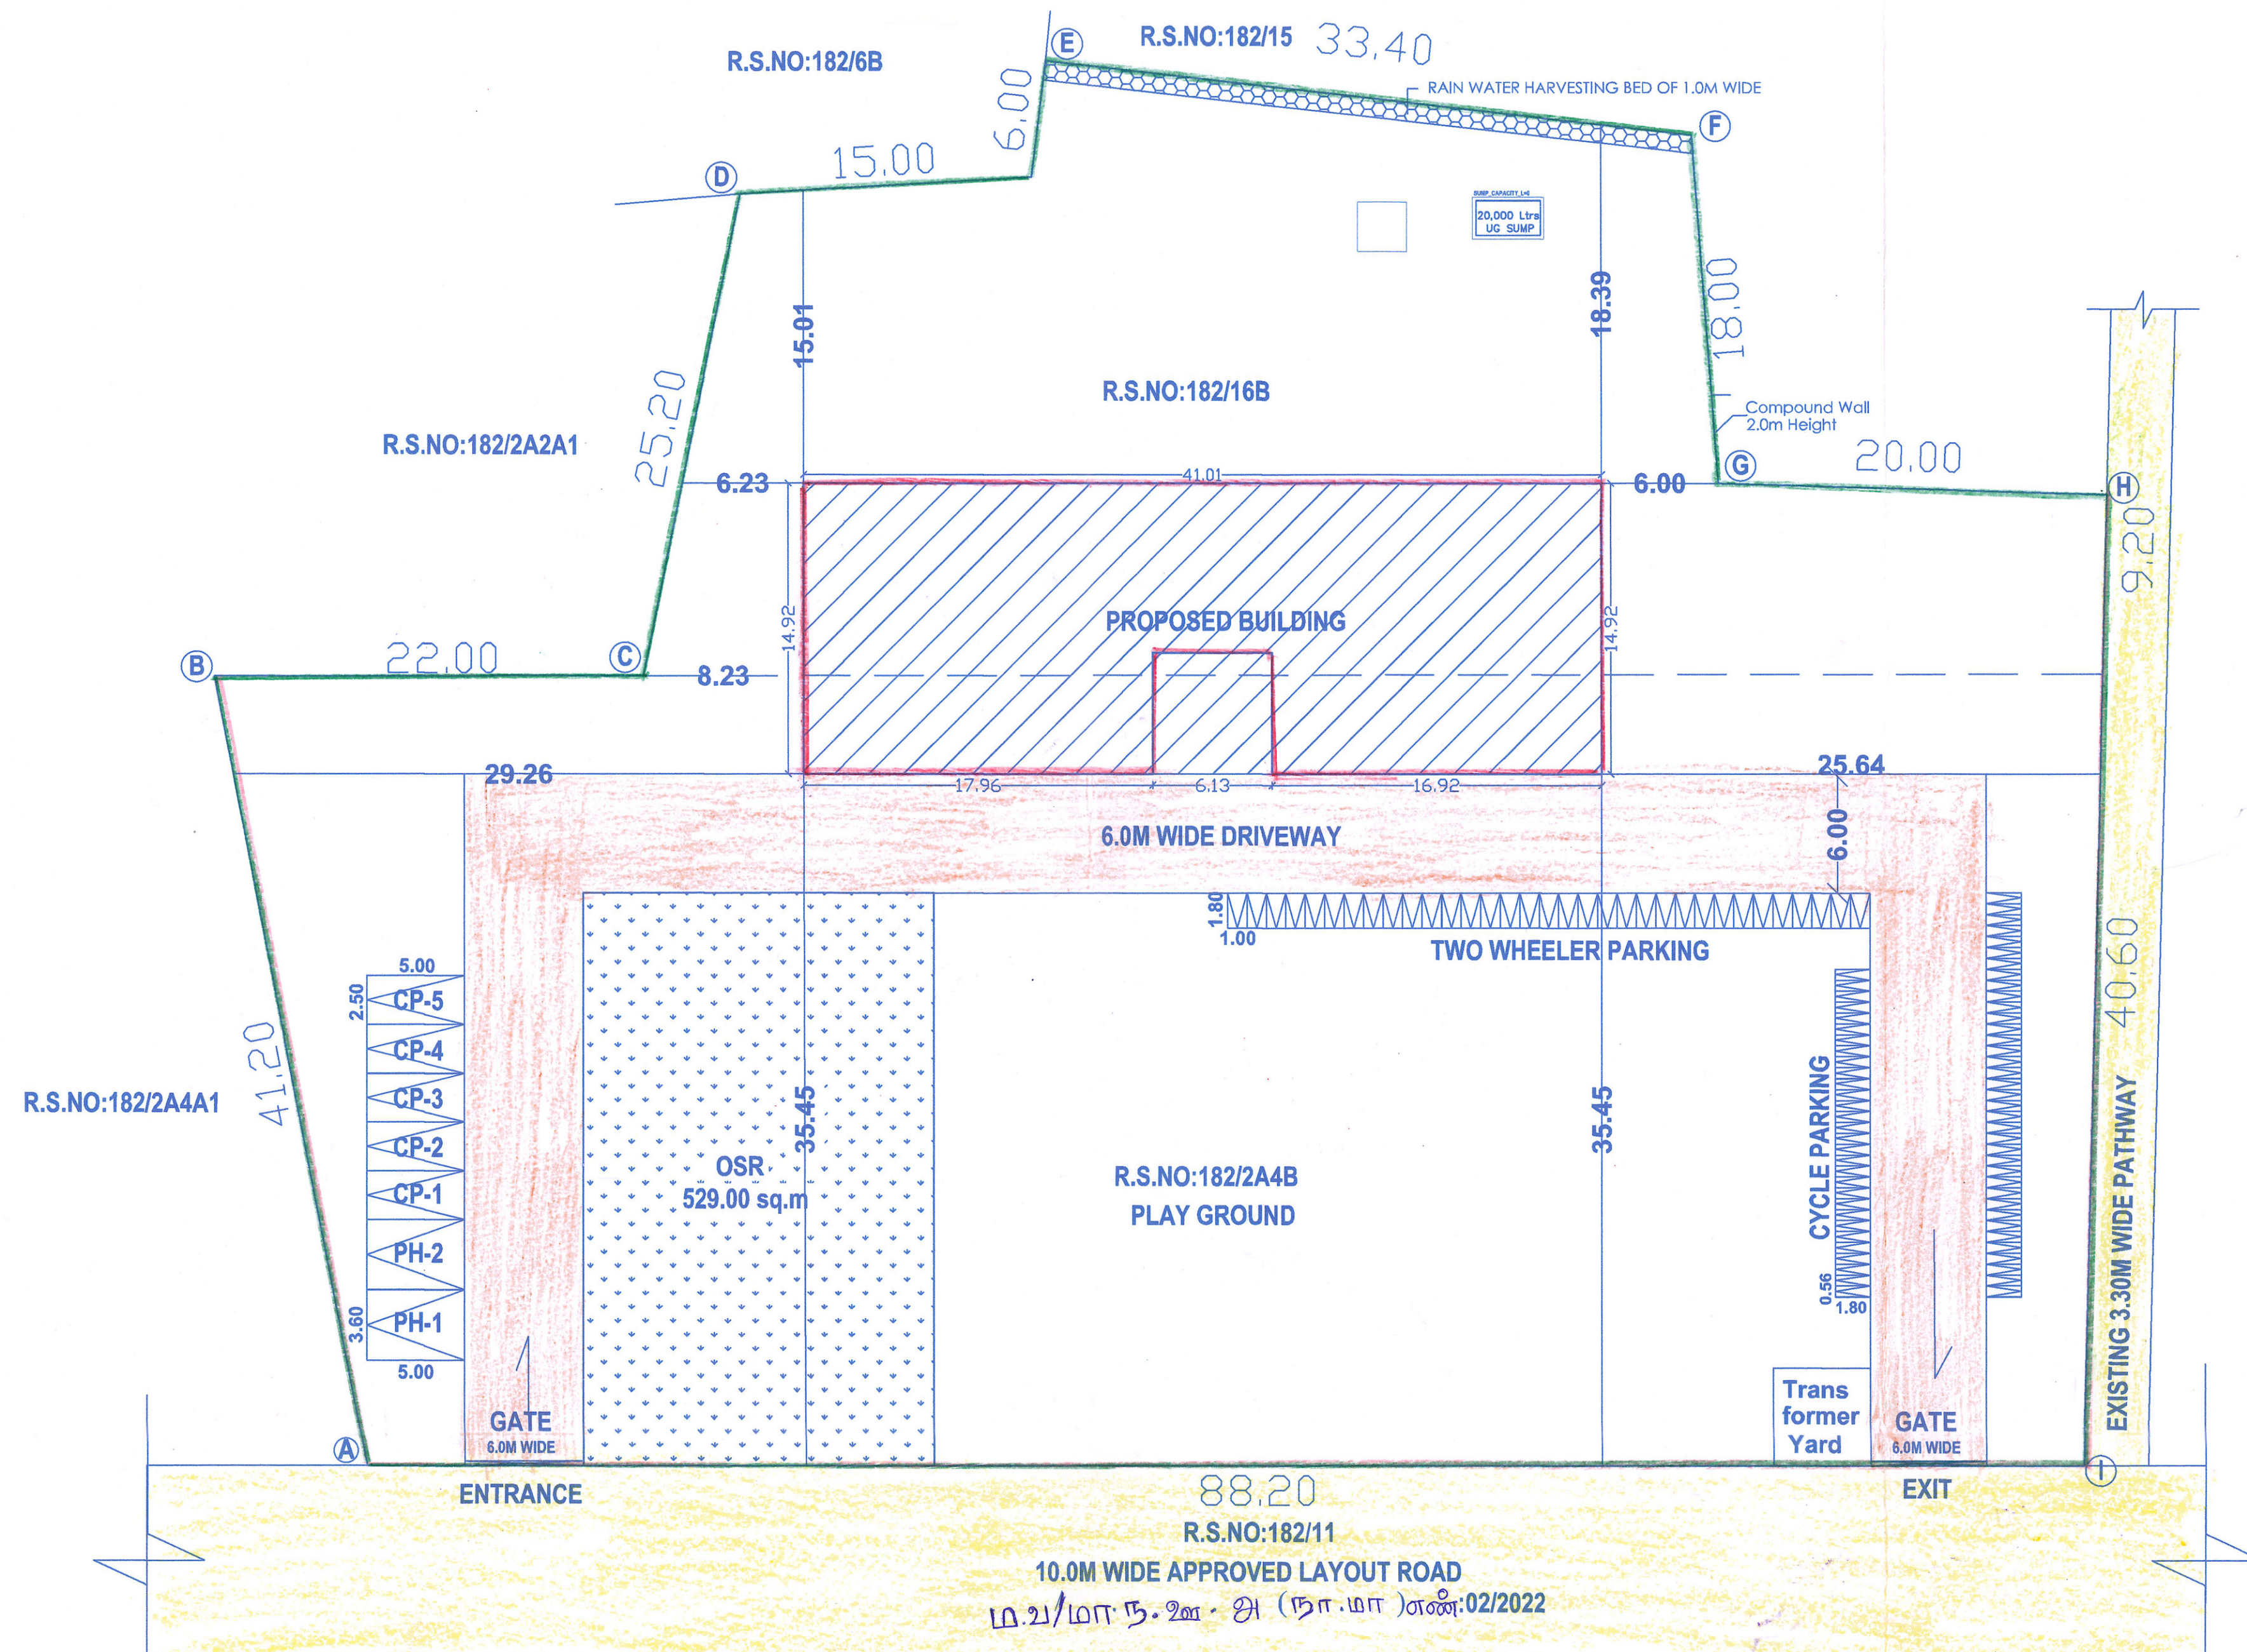


SITE PLAN
SCALE-1:100

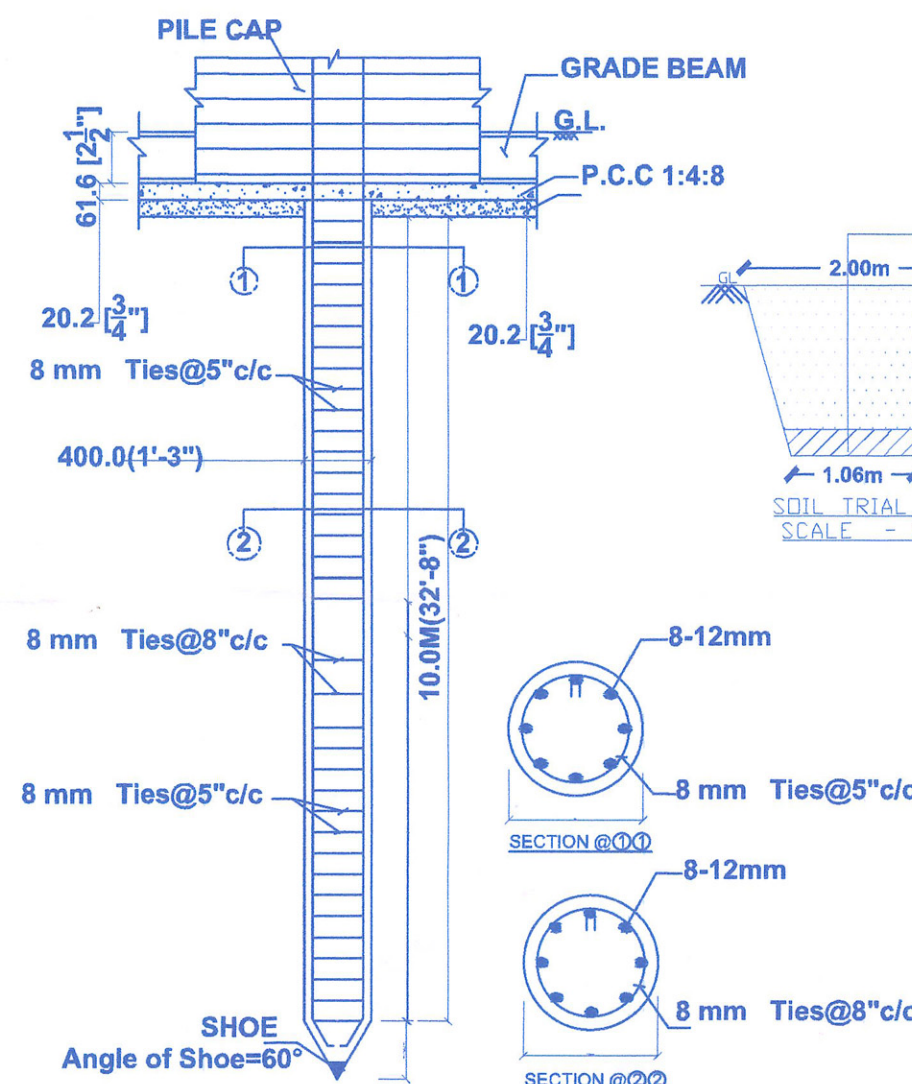

LONGITUDINAL SECTION OF PILE

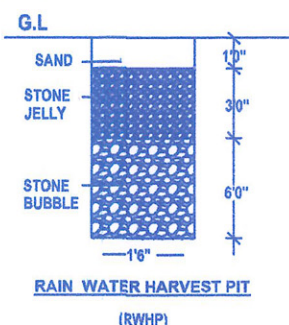


RAIN WATER HARVEST PIT

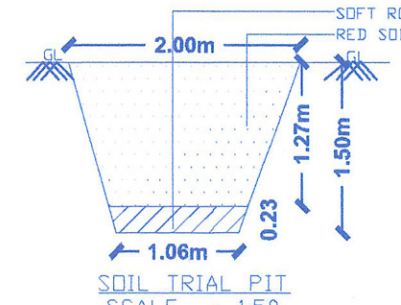


SOIL TRIAL PIT




TYPICAL DETAIL OF COLUMN FOOTING

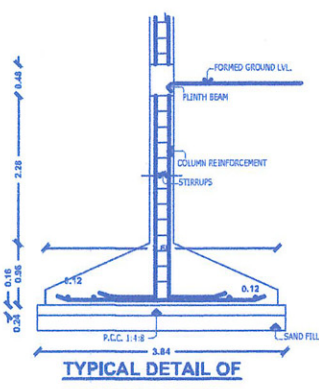


TYPICAL DETAIL OF COLUMN FOOTING

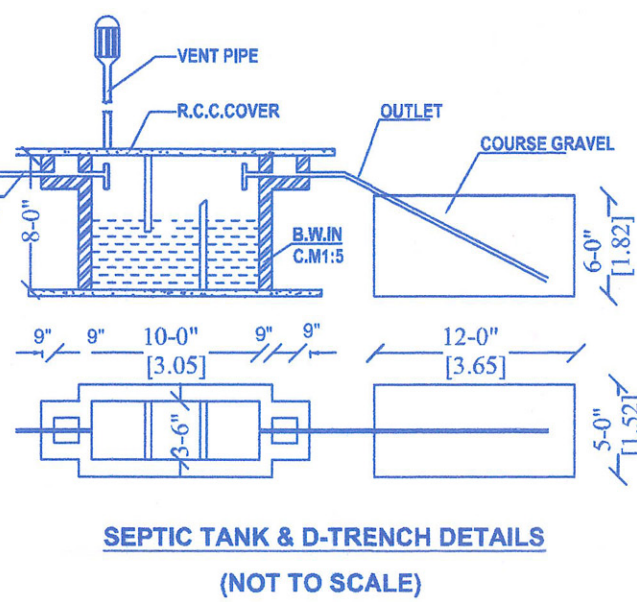


SEPTIC TANK & D-TRENCH DETAILS

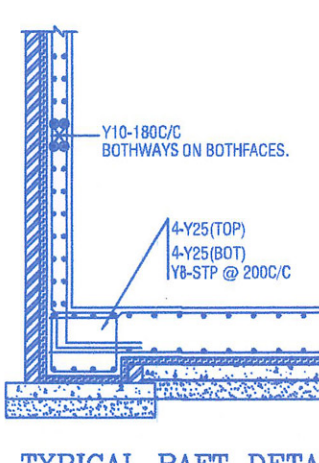


TYPICAL RAFT DETAIL

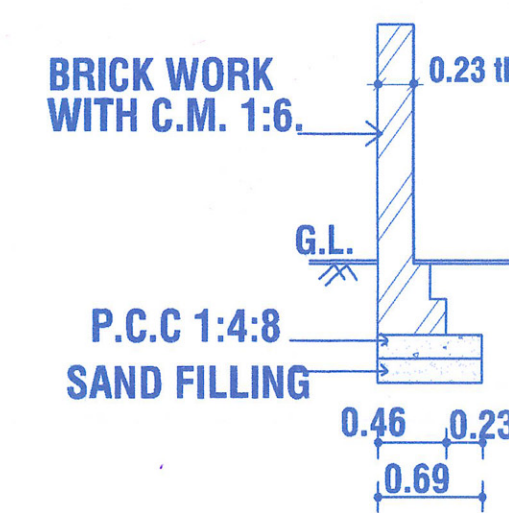


BRICK WORK WITH C.M. 1:6

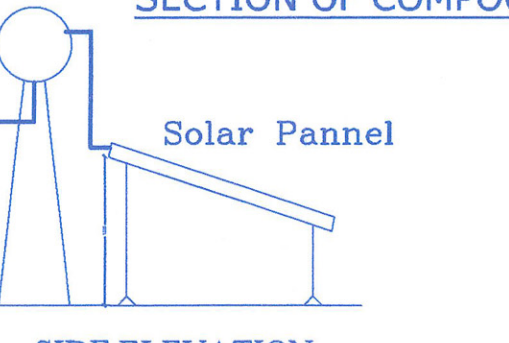


P.C.C 1:4:8 SAND FILLING

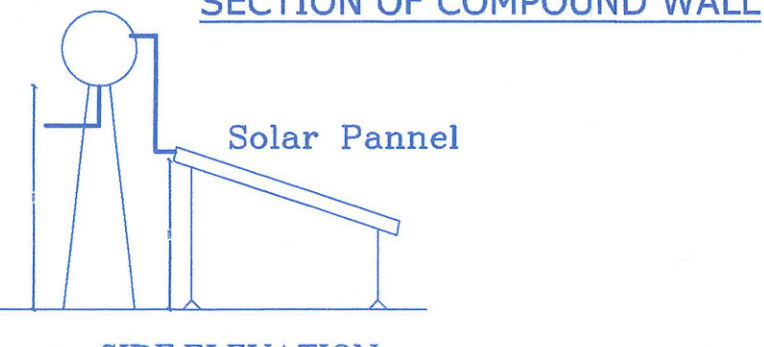


SECTION OF COMPOUND WALL

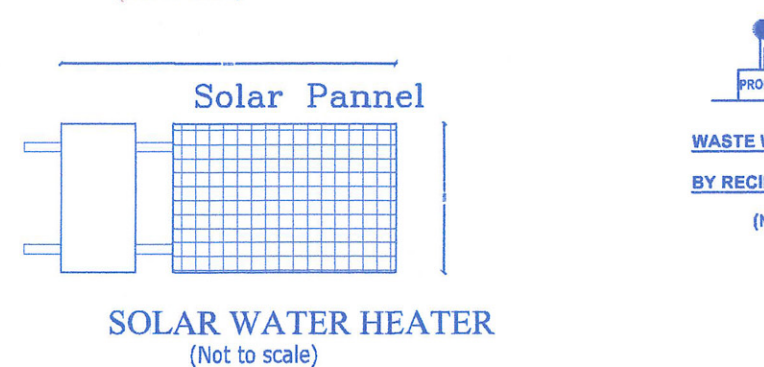

SOLAR PANEL

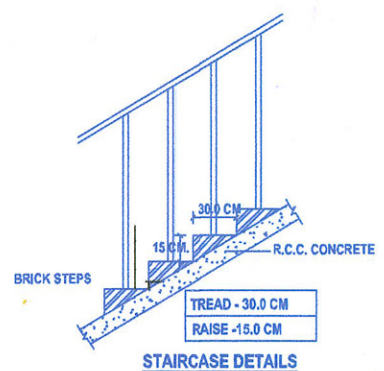


STAIRCASE DETAILS

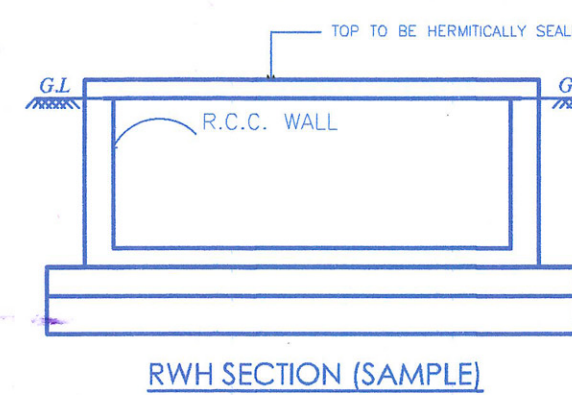


RWH SECTION (SAMPLE)


RWH_CAPACITY_L=5000LTRS

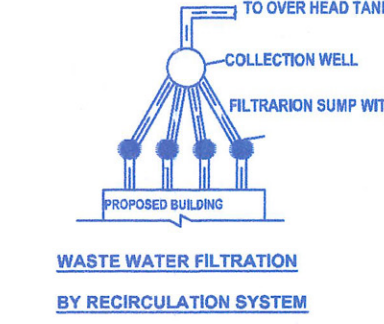


WASTE WATER FILTRATION BY RECIRCULATION SYSTEM

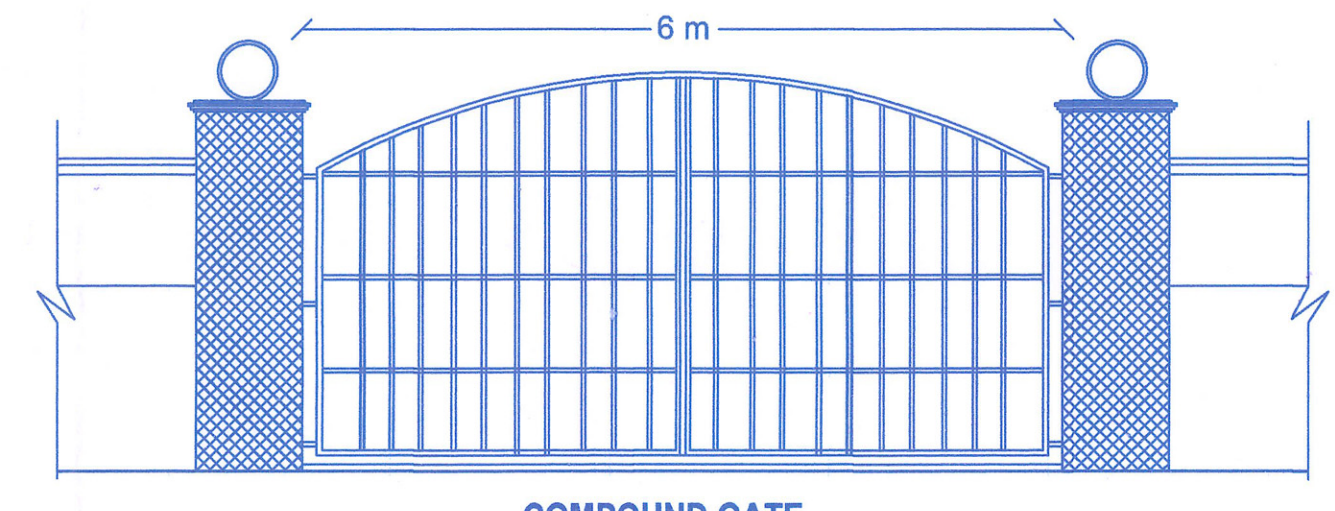

COMPOUND GATE

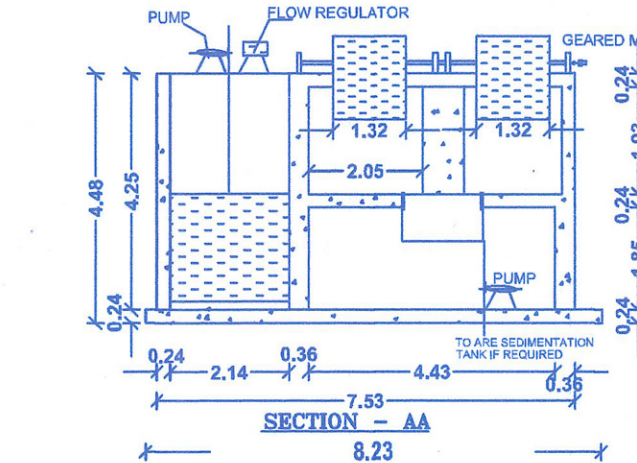


SECTION - AA

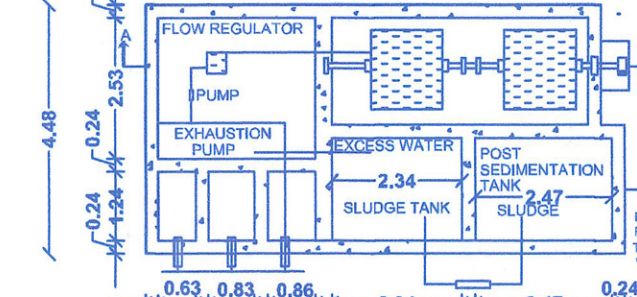


SECTION - BB

SEWAGE TREATMENT PLANT (S.T.P.)
WASTE WATER FILTRATION BY
RECIRCULATION SYSTEM
G.O(MS) NO.188 DT:11.10.02

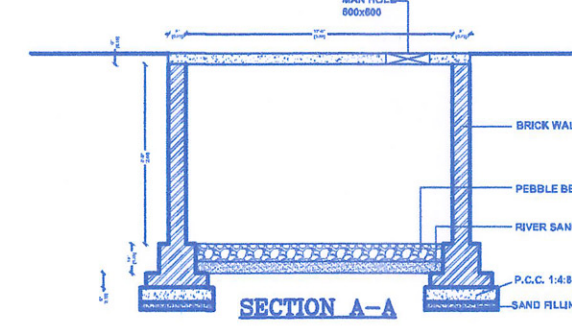


SECTION A-A

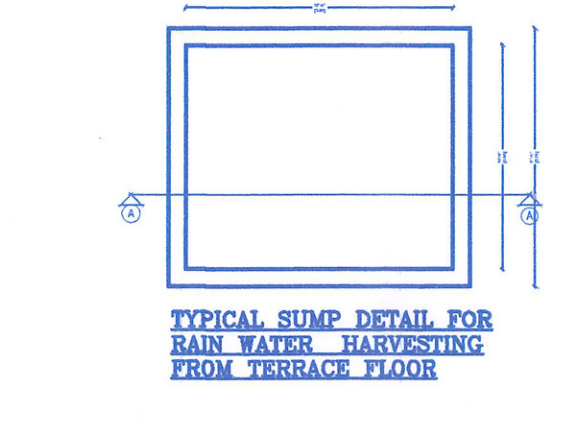


TYPICAL DETAIL FOR RAIN WATER HARVESTING FROM TERRACE FLOOR


SEWAGE TREATMENT PLANT (S.T.P.)
WASTE WATER FILTRATION BY
RECIRCULATION SYSTEM
G.O(MS) NO.188 DT:11.10.02

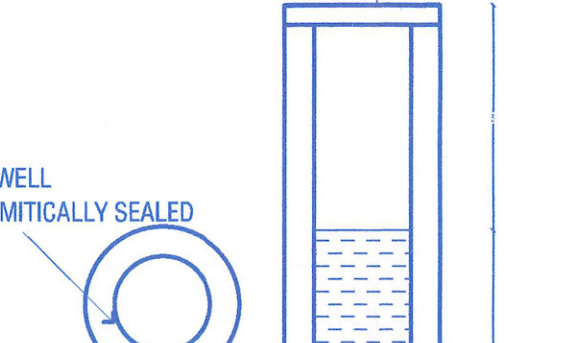


SECTION - BB

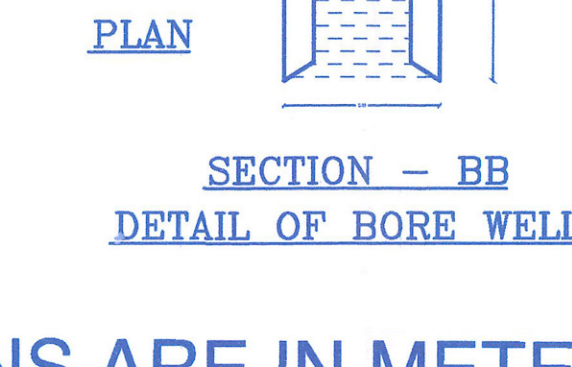


DETAIL OF BORE WELL

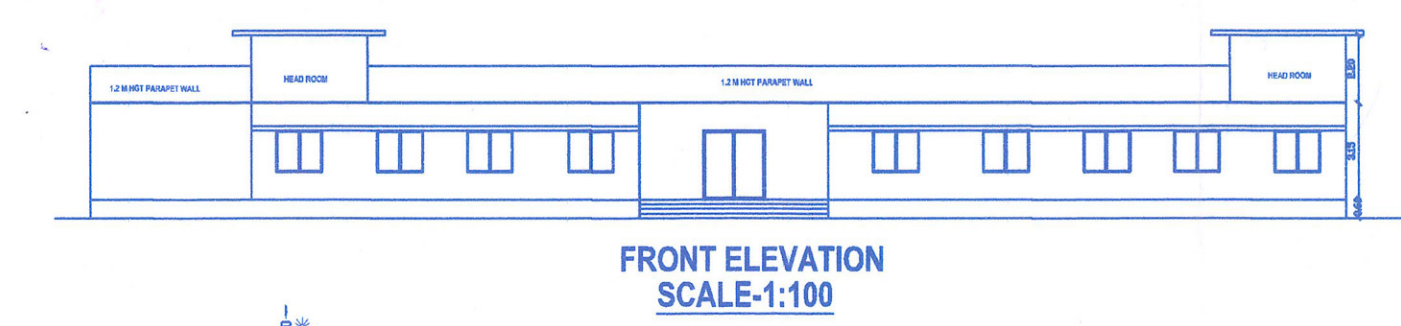


FRONT ELEVATION

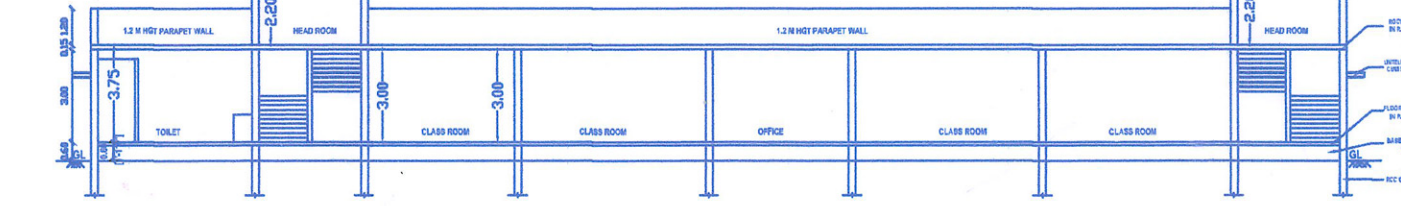

SECTION ON A-A

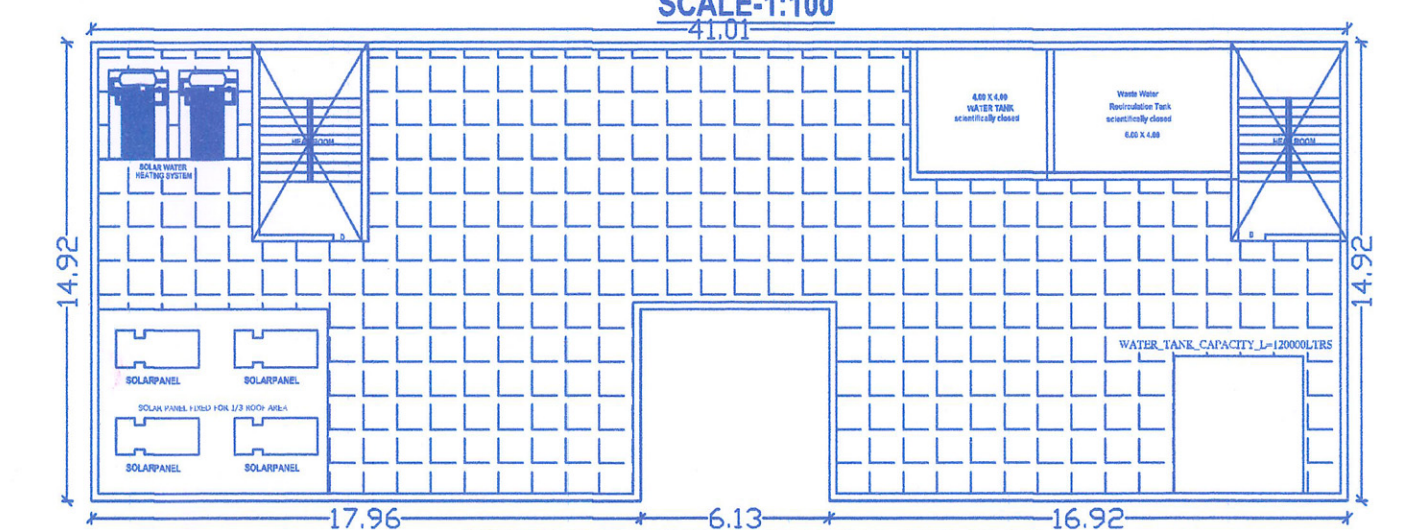


PROPOSED OPEN TERRACE FLOOR PLAN

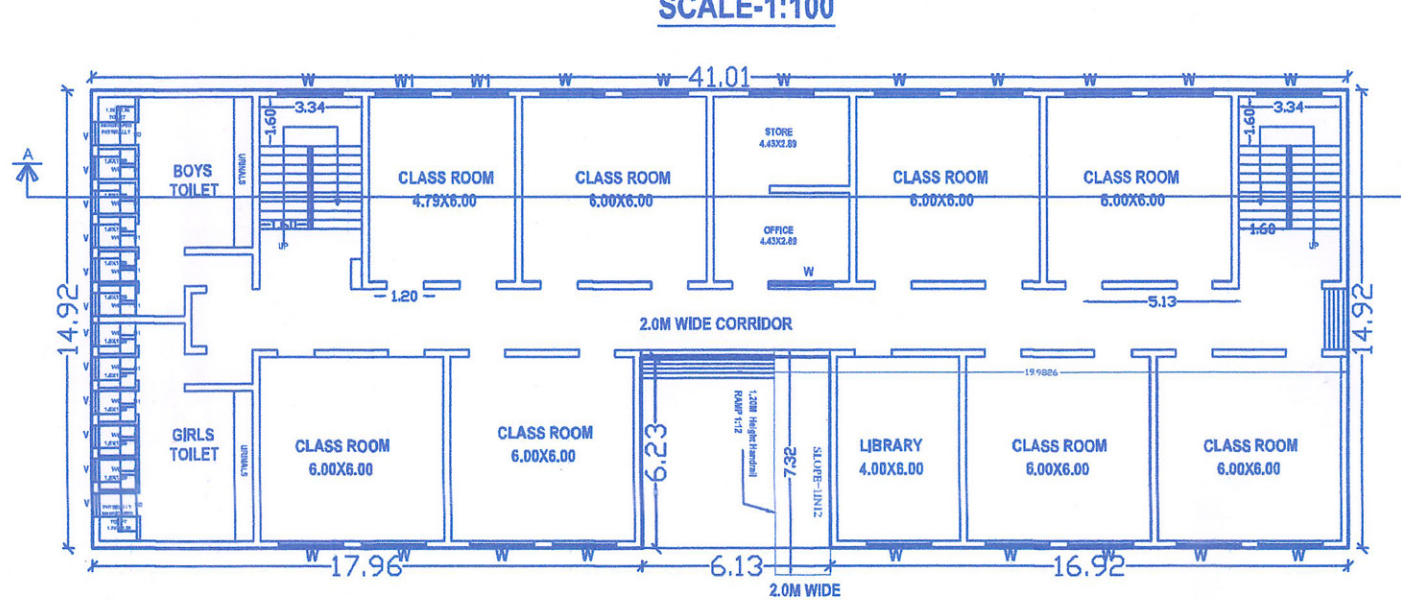

PROPOSED GROUND FLOOR PLAN

SCALE-1:100

SHEET:1/1

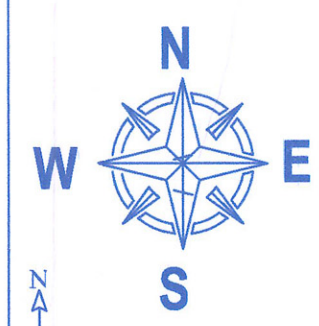

PLAN SHOWING THE PROPOSED CONSTRUCTION OF SCHOOL BUILDING IN R.S.NO.182/2A4B, 182/16B AT KILVELUR VILLAGE & TOWN PANCHAYAT, KILVELUR TALUK, NAGAPATTINAM DISTRICT
OWNER NAME :AMUTHARANI

DESCRIPTION	F.S.I AREA SQ.M	NON F.S.I AREA SQ.M	TOTAL AREA
TOTAL SITE AREA as per patta	5180.00 sq.m		
GROUND FLOOR AREA	573.64		573.64
HEAD ROOM AREA		49.08	49.08
TOTAL AREA	573.64	49.08	622.72

DESCRIPTION	CALCULATION	PROPOSED
PLOT COVERAGE	$\frac{573.64}{5180.00} \times 100$	11.07%
FLOOR SPACE INDEX (FSI)	$\frac{573.64}{5180.00}$	0.11
PARKING AREA	PH PARKING:2 THREE WHEELER :33 FOUR WHEELER:7	2 NOS 33 NOS 7 NOS

SCHEDULE OF JOINERY			
D	- DOOR	- 1.00 X 2.10M	W - WINDOW - 2.10 X 1.20M
D1	- DOOR	- 0.76 X 2.10M	W1 - WINDOW - 1.80 X 1.20M
			V - VENTILATOR - 0.91 X 0.61M

COLOUR INDEX	
SITE BOUNDARY	PROPOSED BUILDING
EXISTING ROAD	PROPOSED DRIVE WAY

APPLICANT
E. Amutharani
NAME OF OWNER:

REGISTERED ENGINEER
Er.C.MOHAN, M.E., (Struc)
Registered Engineer
DTC Regd. No: NGT/CE/2021/024
29, GG Complex, Kilvelur,
Nagapattinam - 611 104.

REGISTERED STRUCTURAL ENGINEER
Er.C.MOHAN, M.E., (STRUCTURAL)
Licensed Engineer No: 02/2019
DTC Regd. No: NGT/SE-12019/144
KILVELUR, NAGAI (DI).
Cell: 99526 92195

REGISTERED ARCHITECT
A- S. PARAMESHWARI, B.Arch.,
REGISTERED ARCHITECT
Reg. No. NGT / Arch / 2022 / 02
DTC Regd. No: NGT/AR-12019/144
COA Reg. No: CA / 2020 / 124858
No.14, Kavara Street,
Nagapattinam - 611 001.
Ph: 73589 06349

BP/DD-DTCP(NGT) NO:02/2023

ALL DIMENSIONS ARE IN METER