

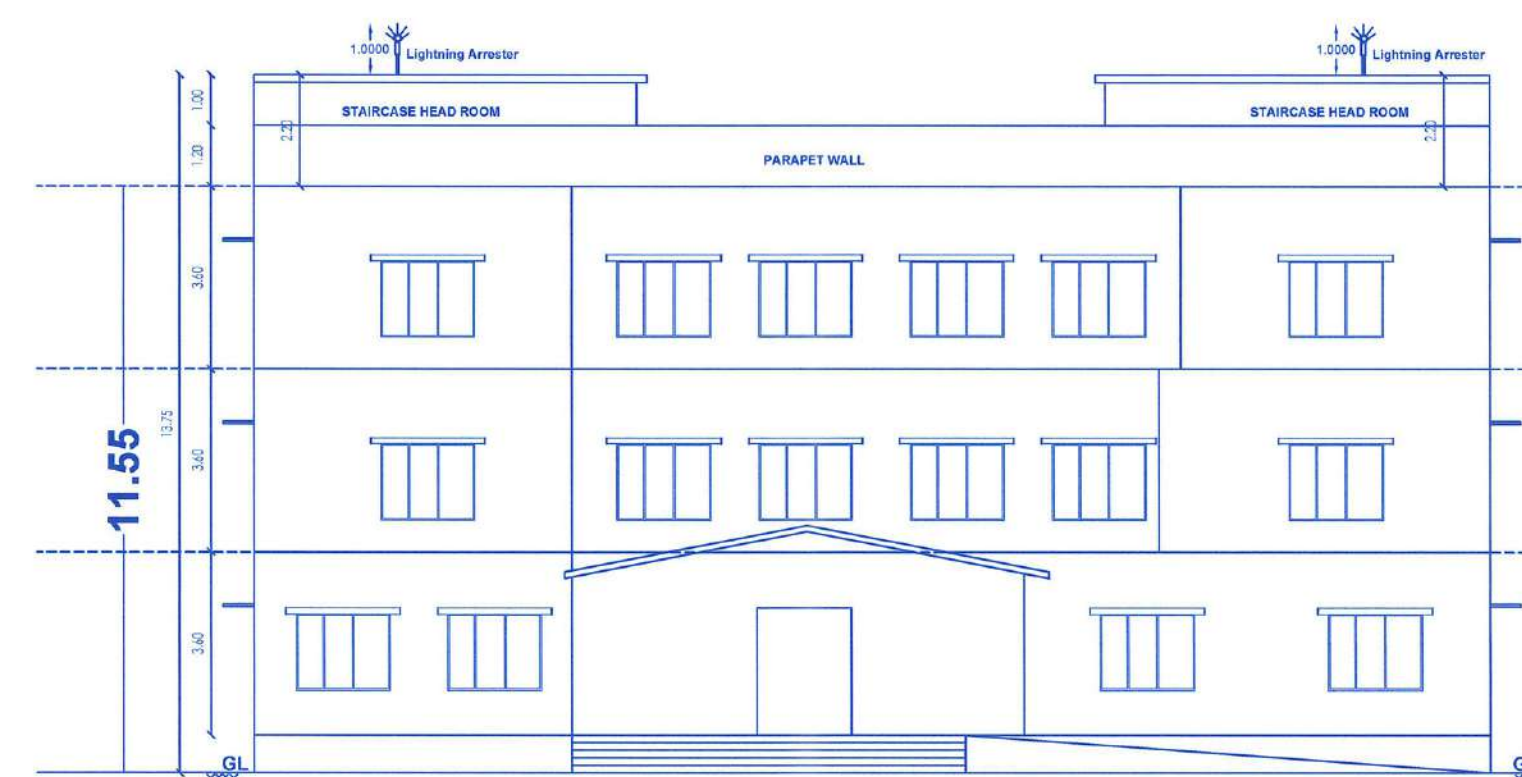
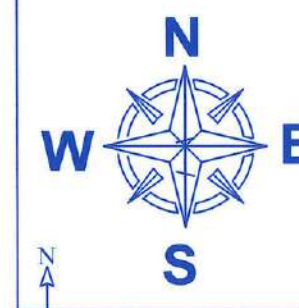
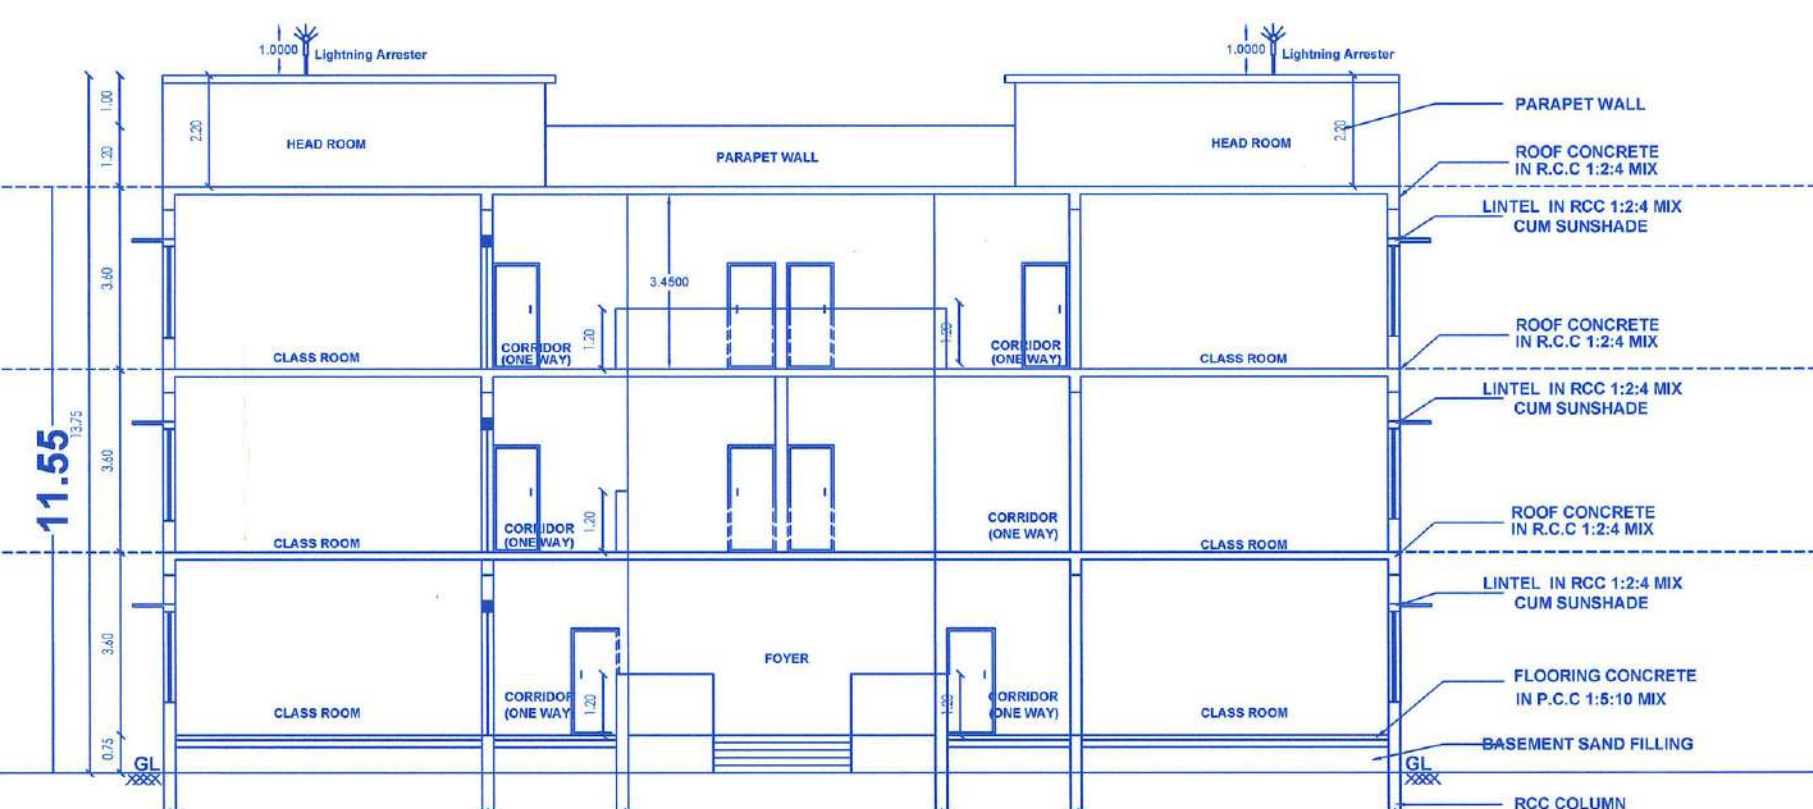
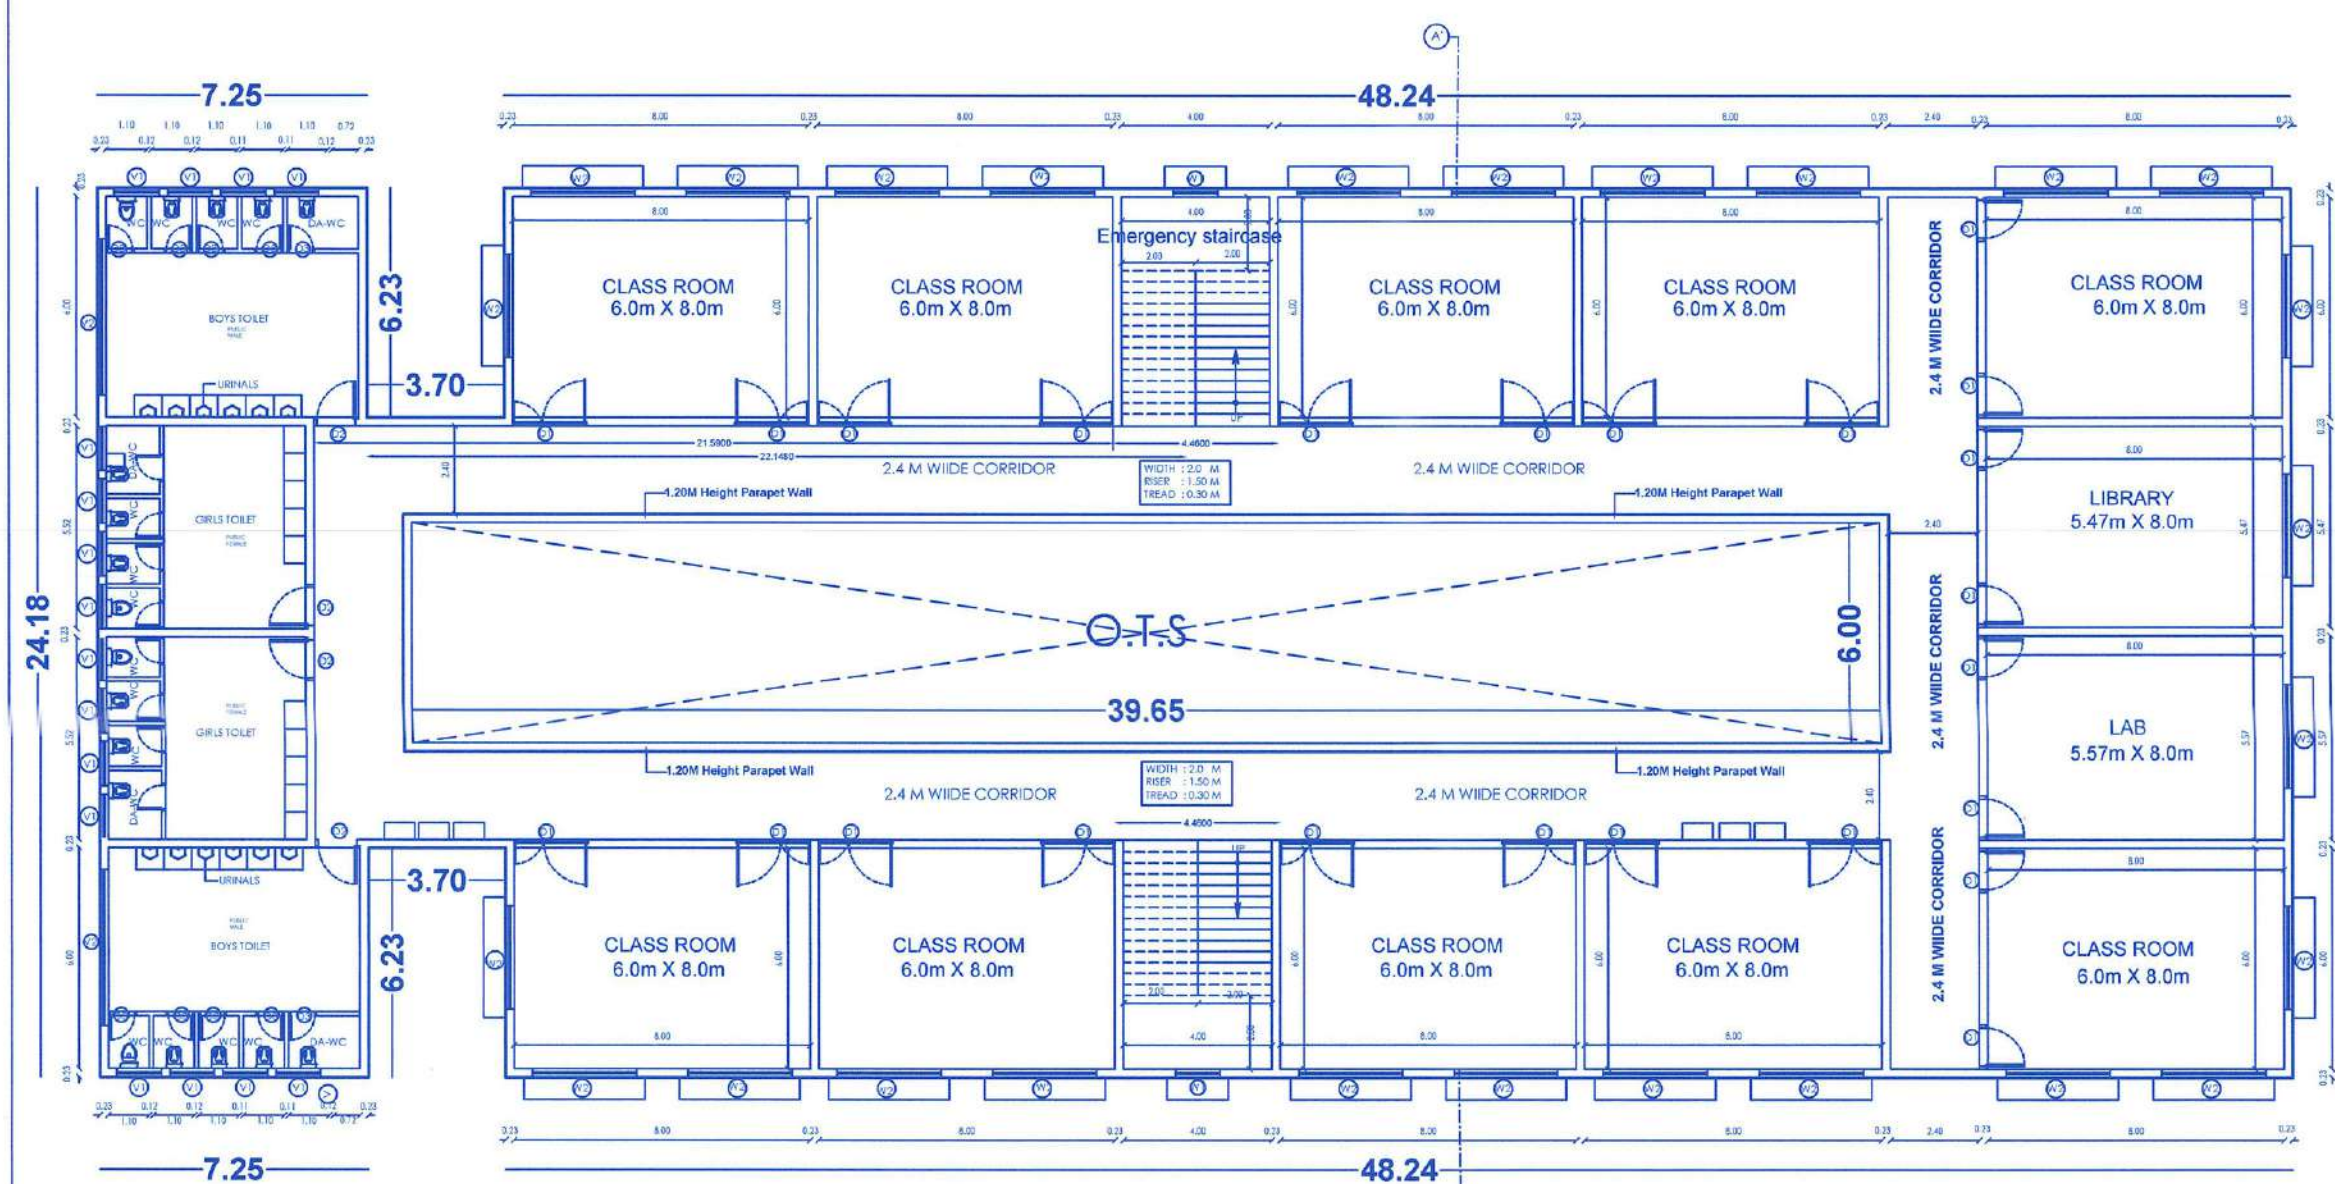
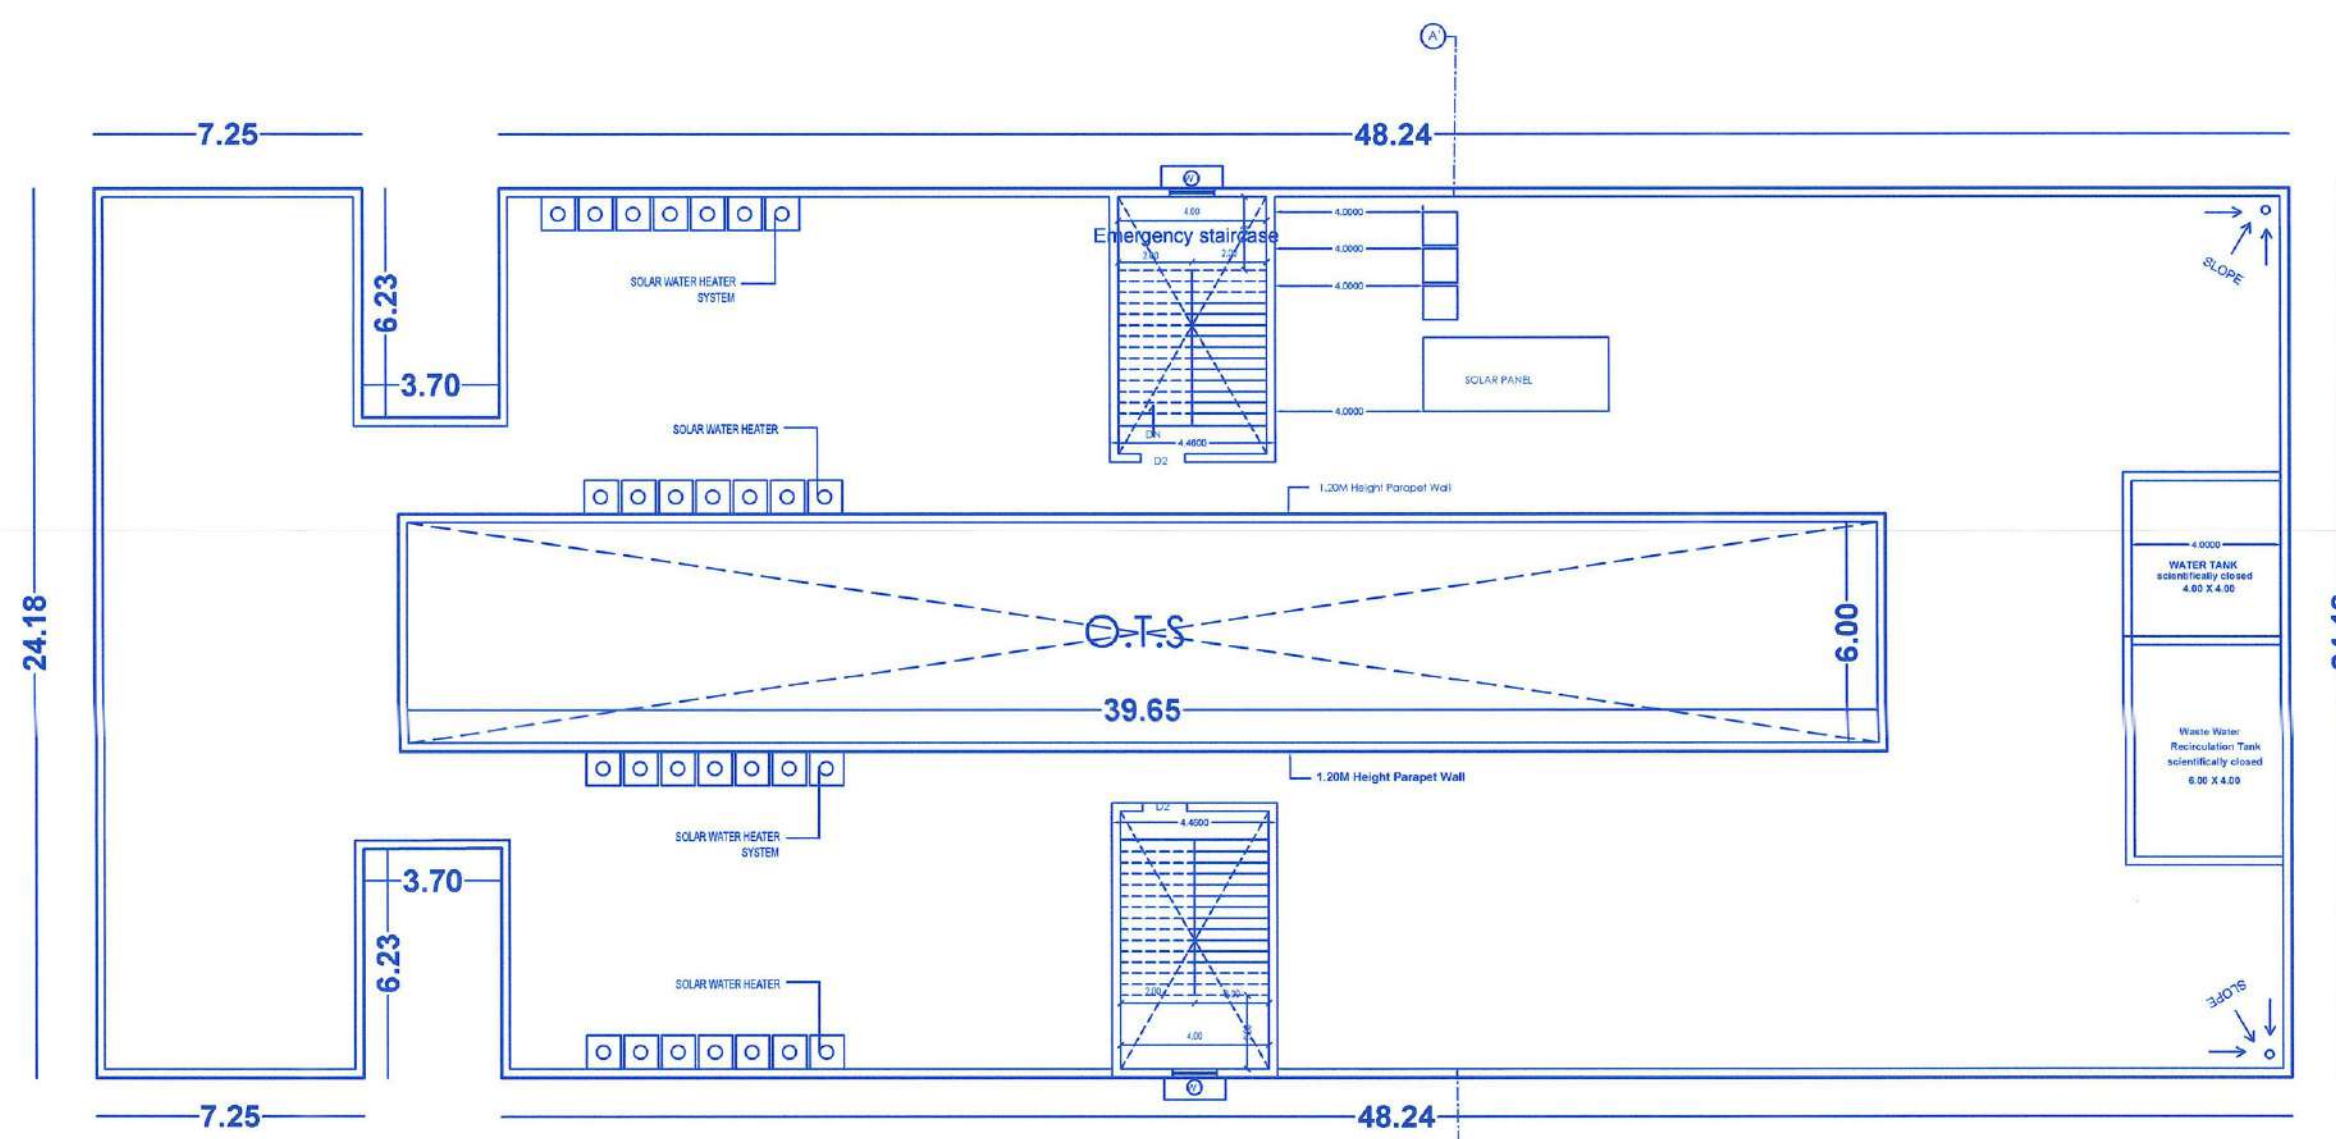


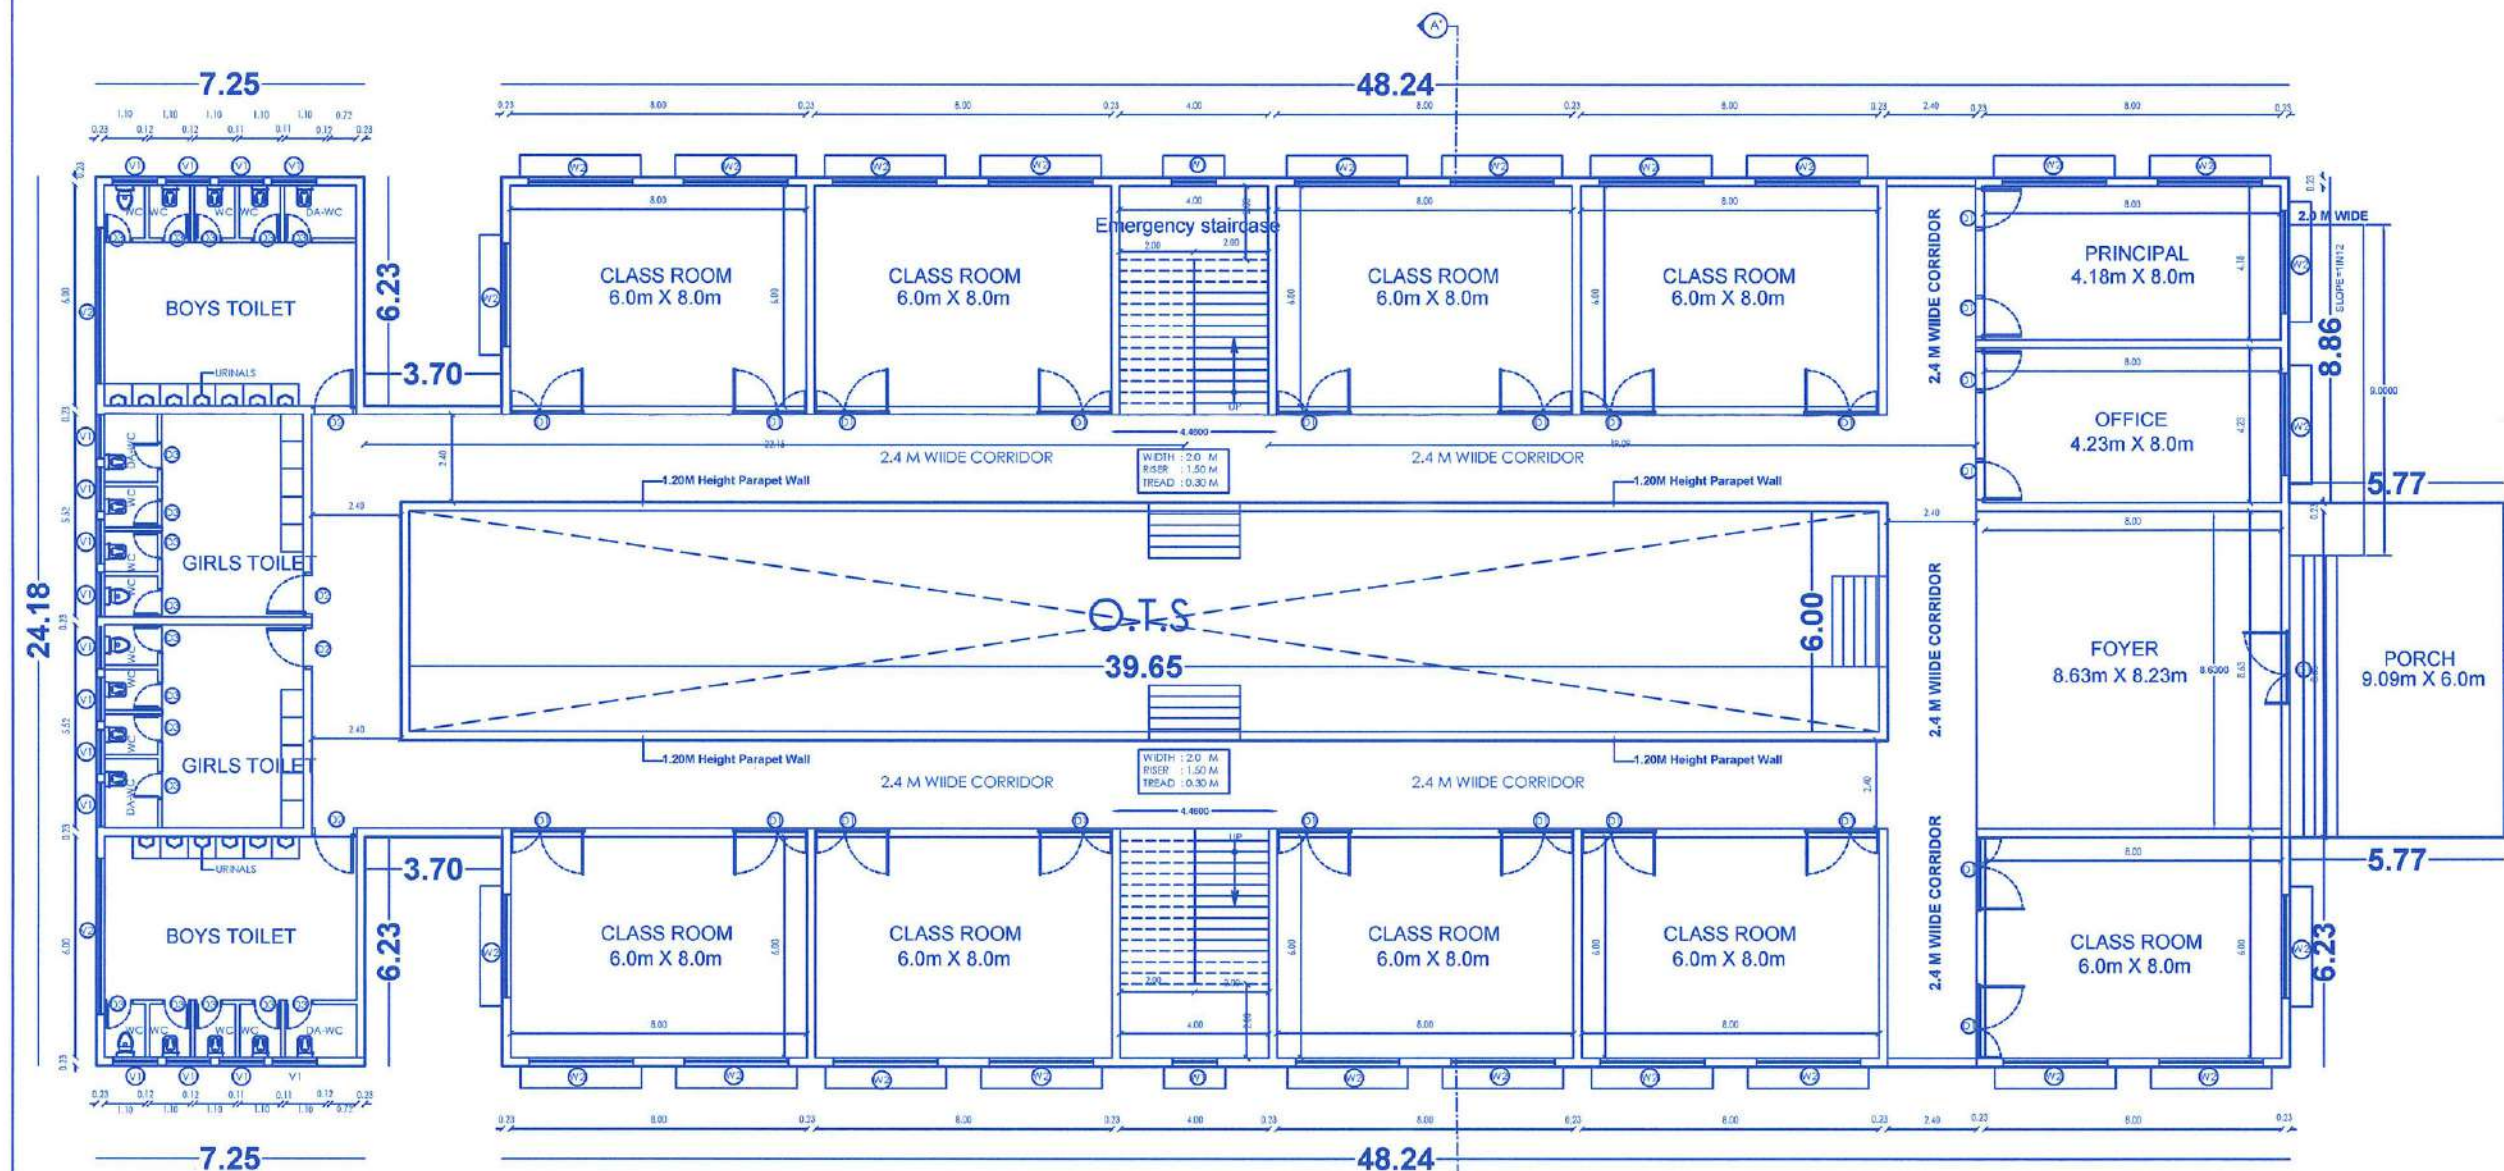

FRONT ELEVATION

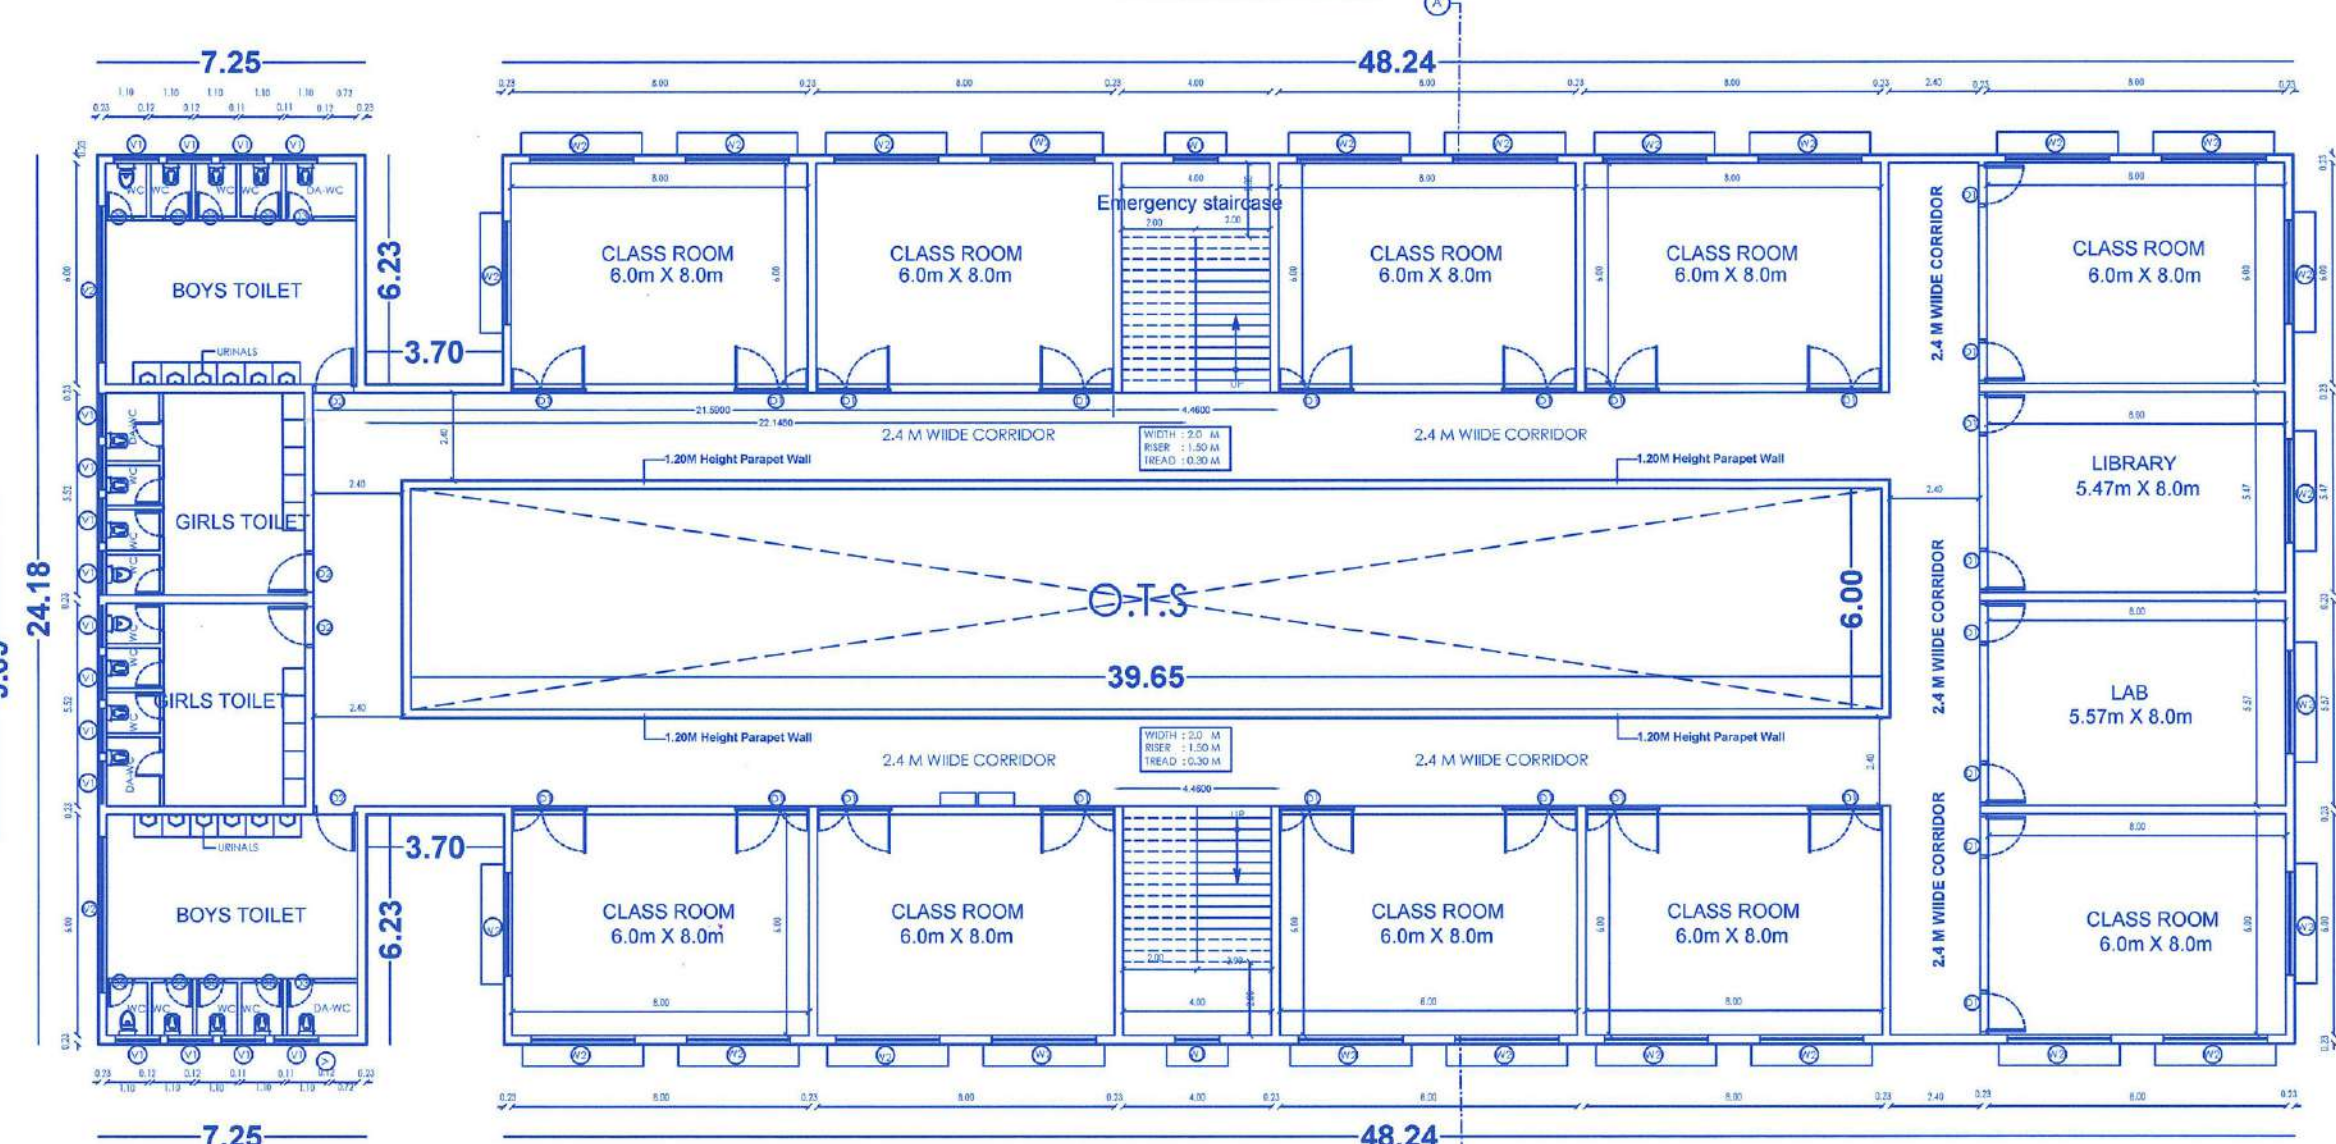

SECTION-AA'

PROPOSED FIRST FLOOR PLAN
SCALE-1:100PROPOSED OPEN TERRACE FLOOR PLAN
SCALE-1:100PROPOSED GROUND FLOOR PLAN
SCALE-1:100PROPOSED SECOND FLOOR PLAN
SCALE-1:100

PLAN SHOWING THE PROPOSED
CONSTRUCTION OF INSTITUTIONAL
BUILDING FOR E.G.S. PILLAY GROUP OF
INSTITUTIONS IN T.S. NO.696 AT
SAALAMAN THOTTAM WARD:4,
BLOCK:21,KADAMBADI, NAGAPATTINAM
TALUK,NAGAPATTINAM DISTRICT
FILE NO: 445/2023 Nama 2

DESCRIPTION	FSI AREA SQ.M	NON-FSI AREA SQ.M	BUILT UP AREA SQ.M
TOTAL SITE AREA as per patta	9917.00 sq.m		
GROUND FLOOR AREA	1199.66	DEDUCTION AREA 237.90	1437.56
FIRST FLOOR AREA	1147.21	DEDUCTION AREA 237.90	1385.11
SECOND FLOOR AREA	1147.21	DEDUCTION AREA 237.90	1385.11
HEAD ROOM AREA	—	66.54	66.54
TOTAL AREA	3494.08	780.24	4274.32

SCHEDULE OF JOINERY

	DESCRIPTION	WIDTH	HEIGHT
D1	DOOR	2.0 m	2.40 m
D2	DOOR	1.20 m	2.40 m
D3	DOOR	0.75 m	2.10 m
W1	WINDOW	1.20 m	1.20 m
W2	WINDOW	2.80 m	1.20 m
V1	VENTILATOR	1.20 m	0.61 m
V2	VENTILATOR	4.20 m	0.61 m

APPLICANT

S. J. Jeyaraj

REGISTERED ENGINEER

T. S. Sivaraj
T. SIVARAMAKRISHNAN, D.C.E.,
Reg.No: TJR/RE-III/2019/127
Shalom Cadd
Woraiyur, Trichy.
Cell: 99446 45477

REGISTERED STRUCTURAL
ENGINEER

V. Ramya
Br. V. RAMYA
DTCP REGISTERED ENGINEER
Reg.No: NGT/RSE-1/2021/022
Maraimalai Nagar, Nagapattinam.
Cell: 80566 79929

REGISTERED ARCHITECT

Ar. S. Parameswari
Ar. S. PARAMESHWARI, B.Arch.,
REGISTERED ARCHITECT
Reg. No. NGT / Arch / 2022 / 02
P.O.P. NAGAPATTINAM DISTRICT
U.A.Reg. No: CA / 2020 / 124858
No.14, Kavarai Street,
Nagapattinam - 611 001.
Ph. 73589 06349

BP/DD-DTCP(NGT) NO:03/2023

ALL DIMENSIONS ARE IN METER

