

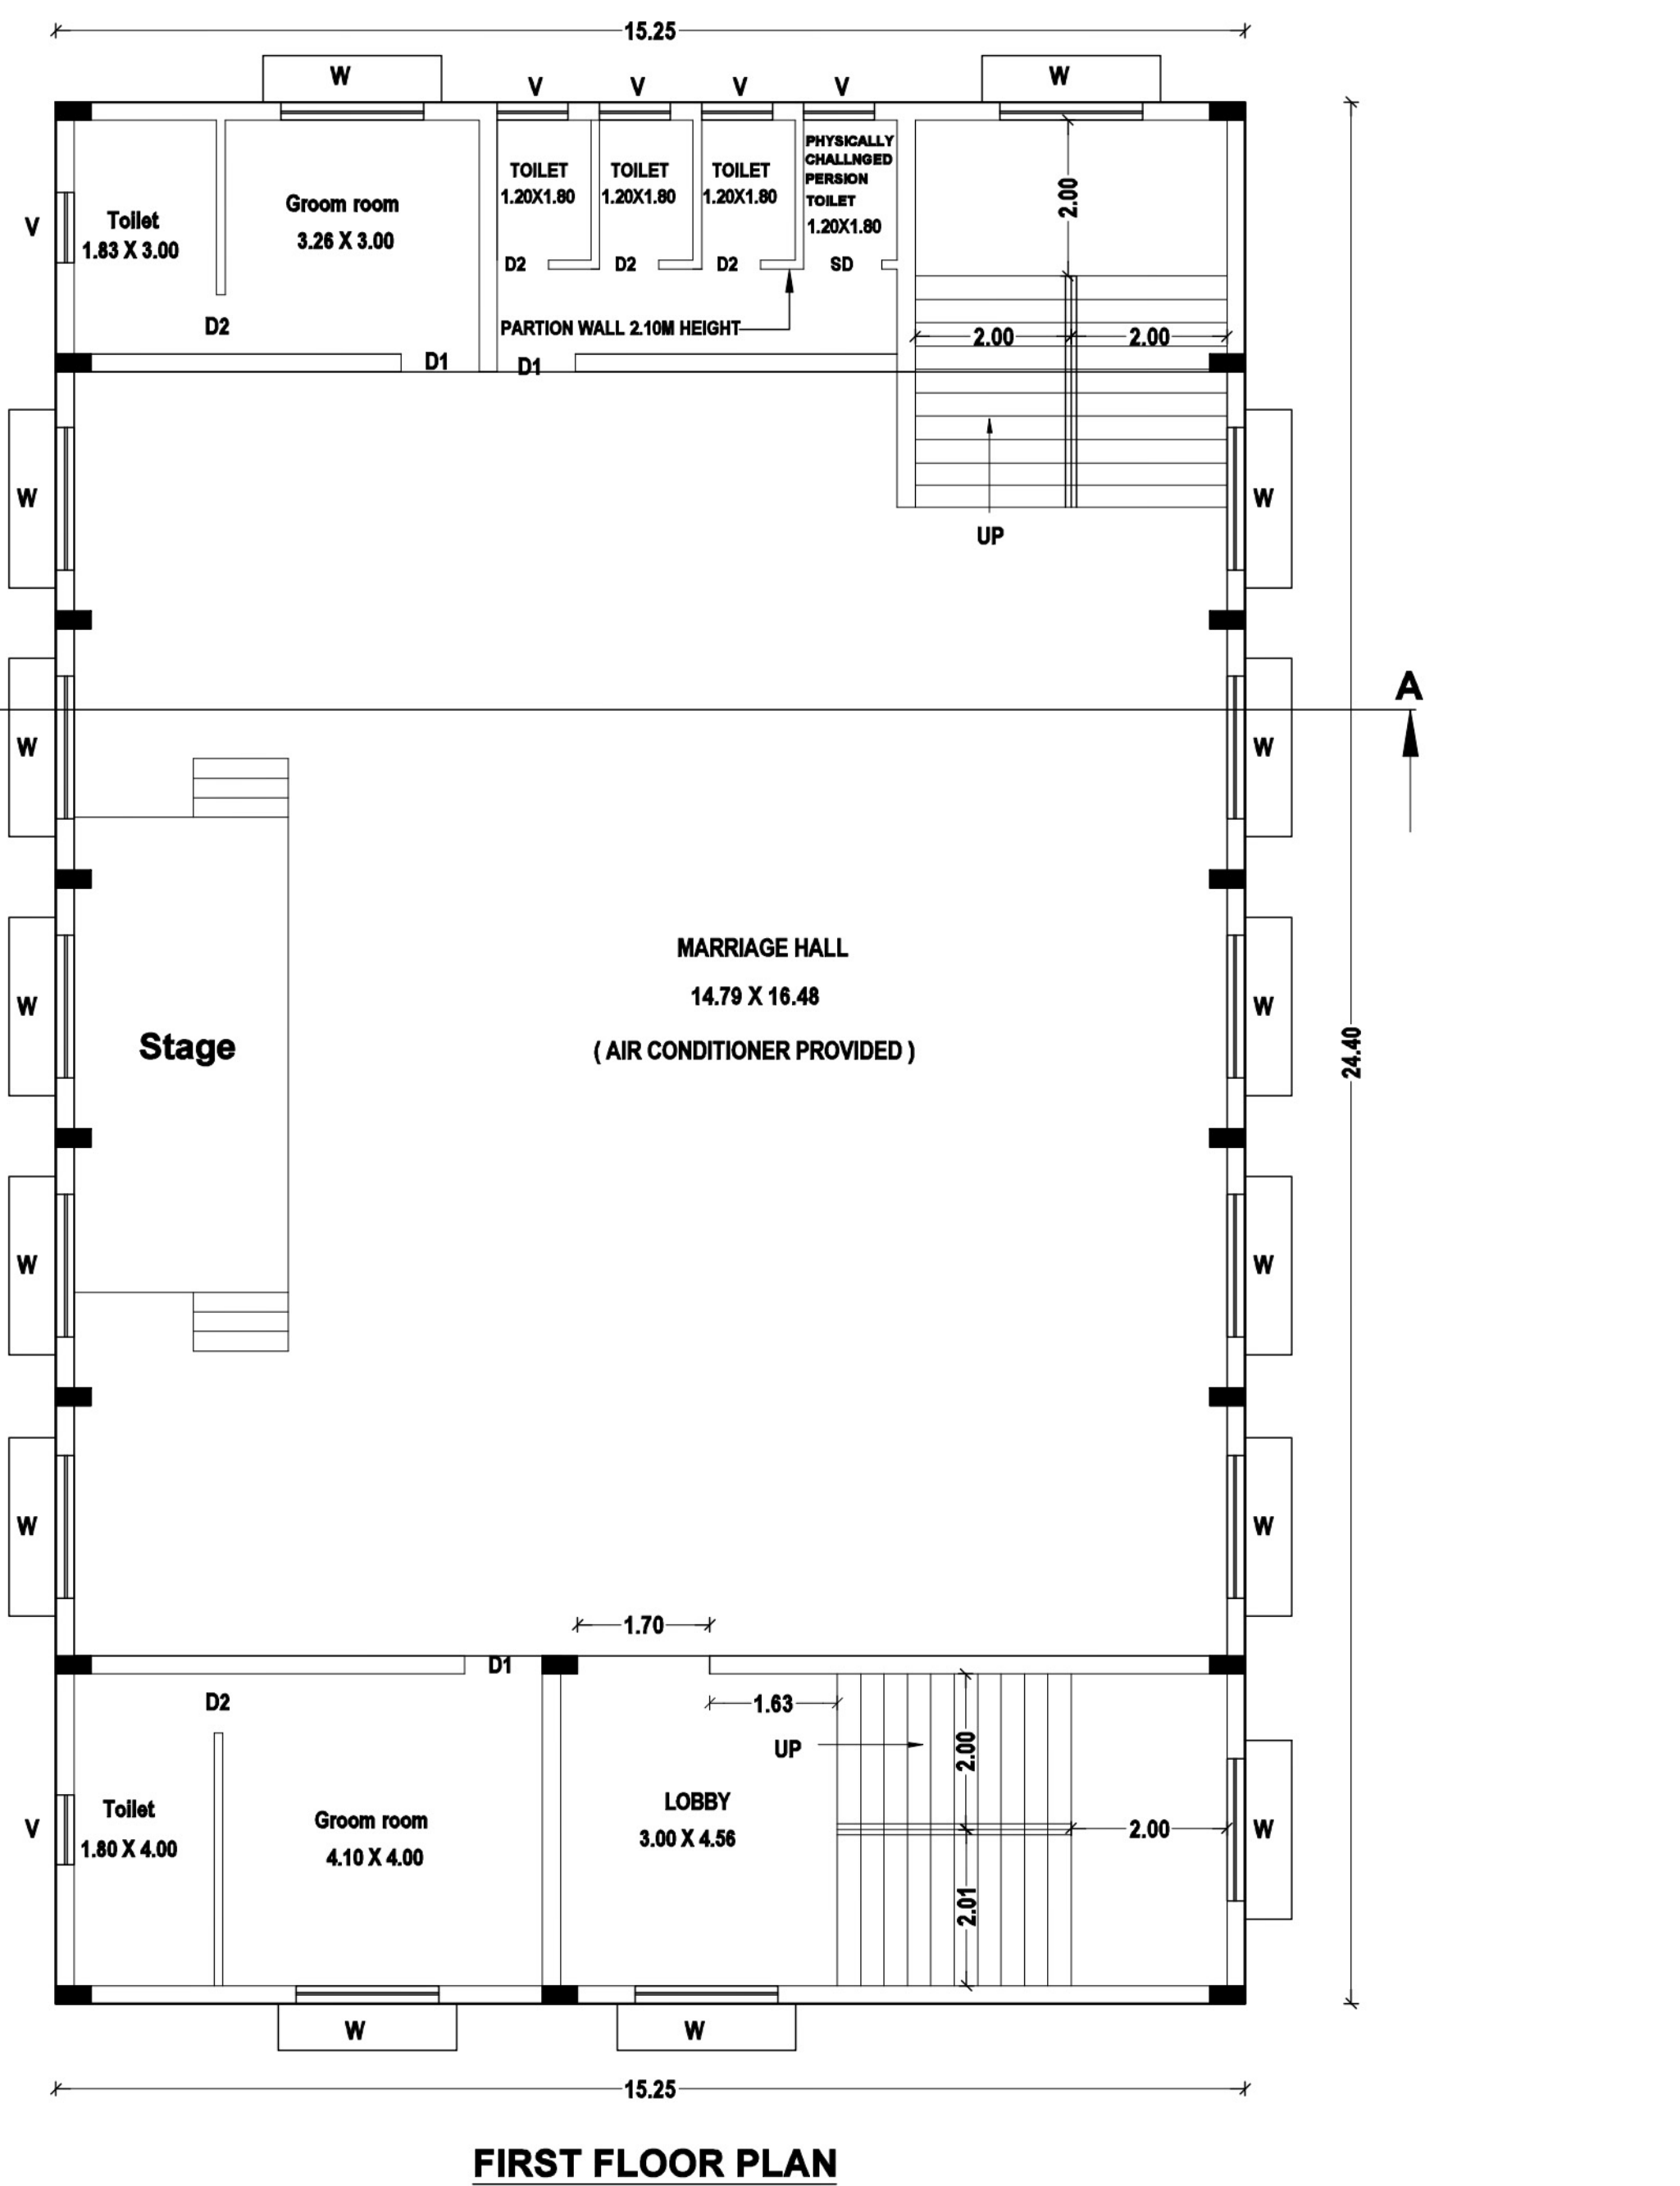
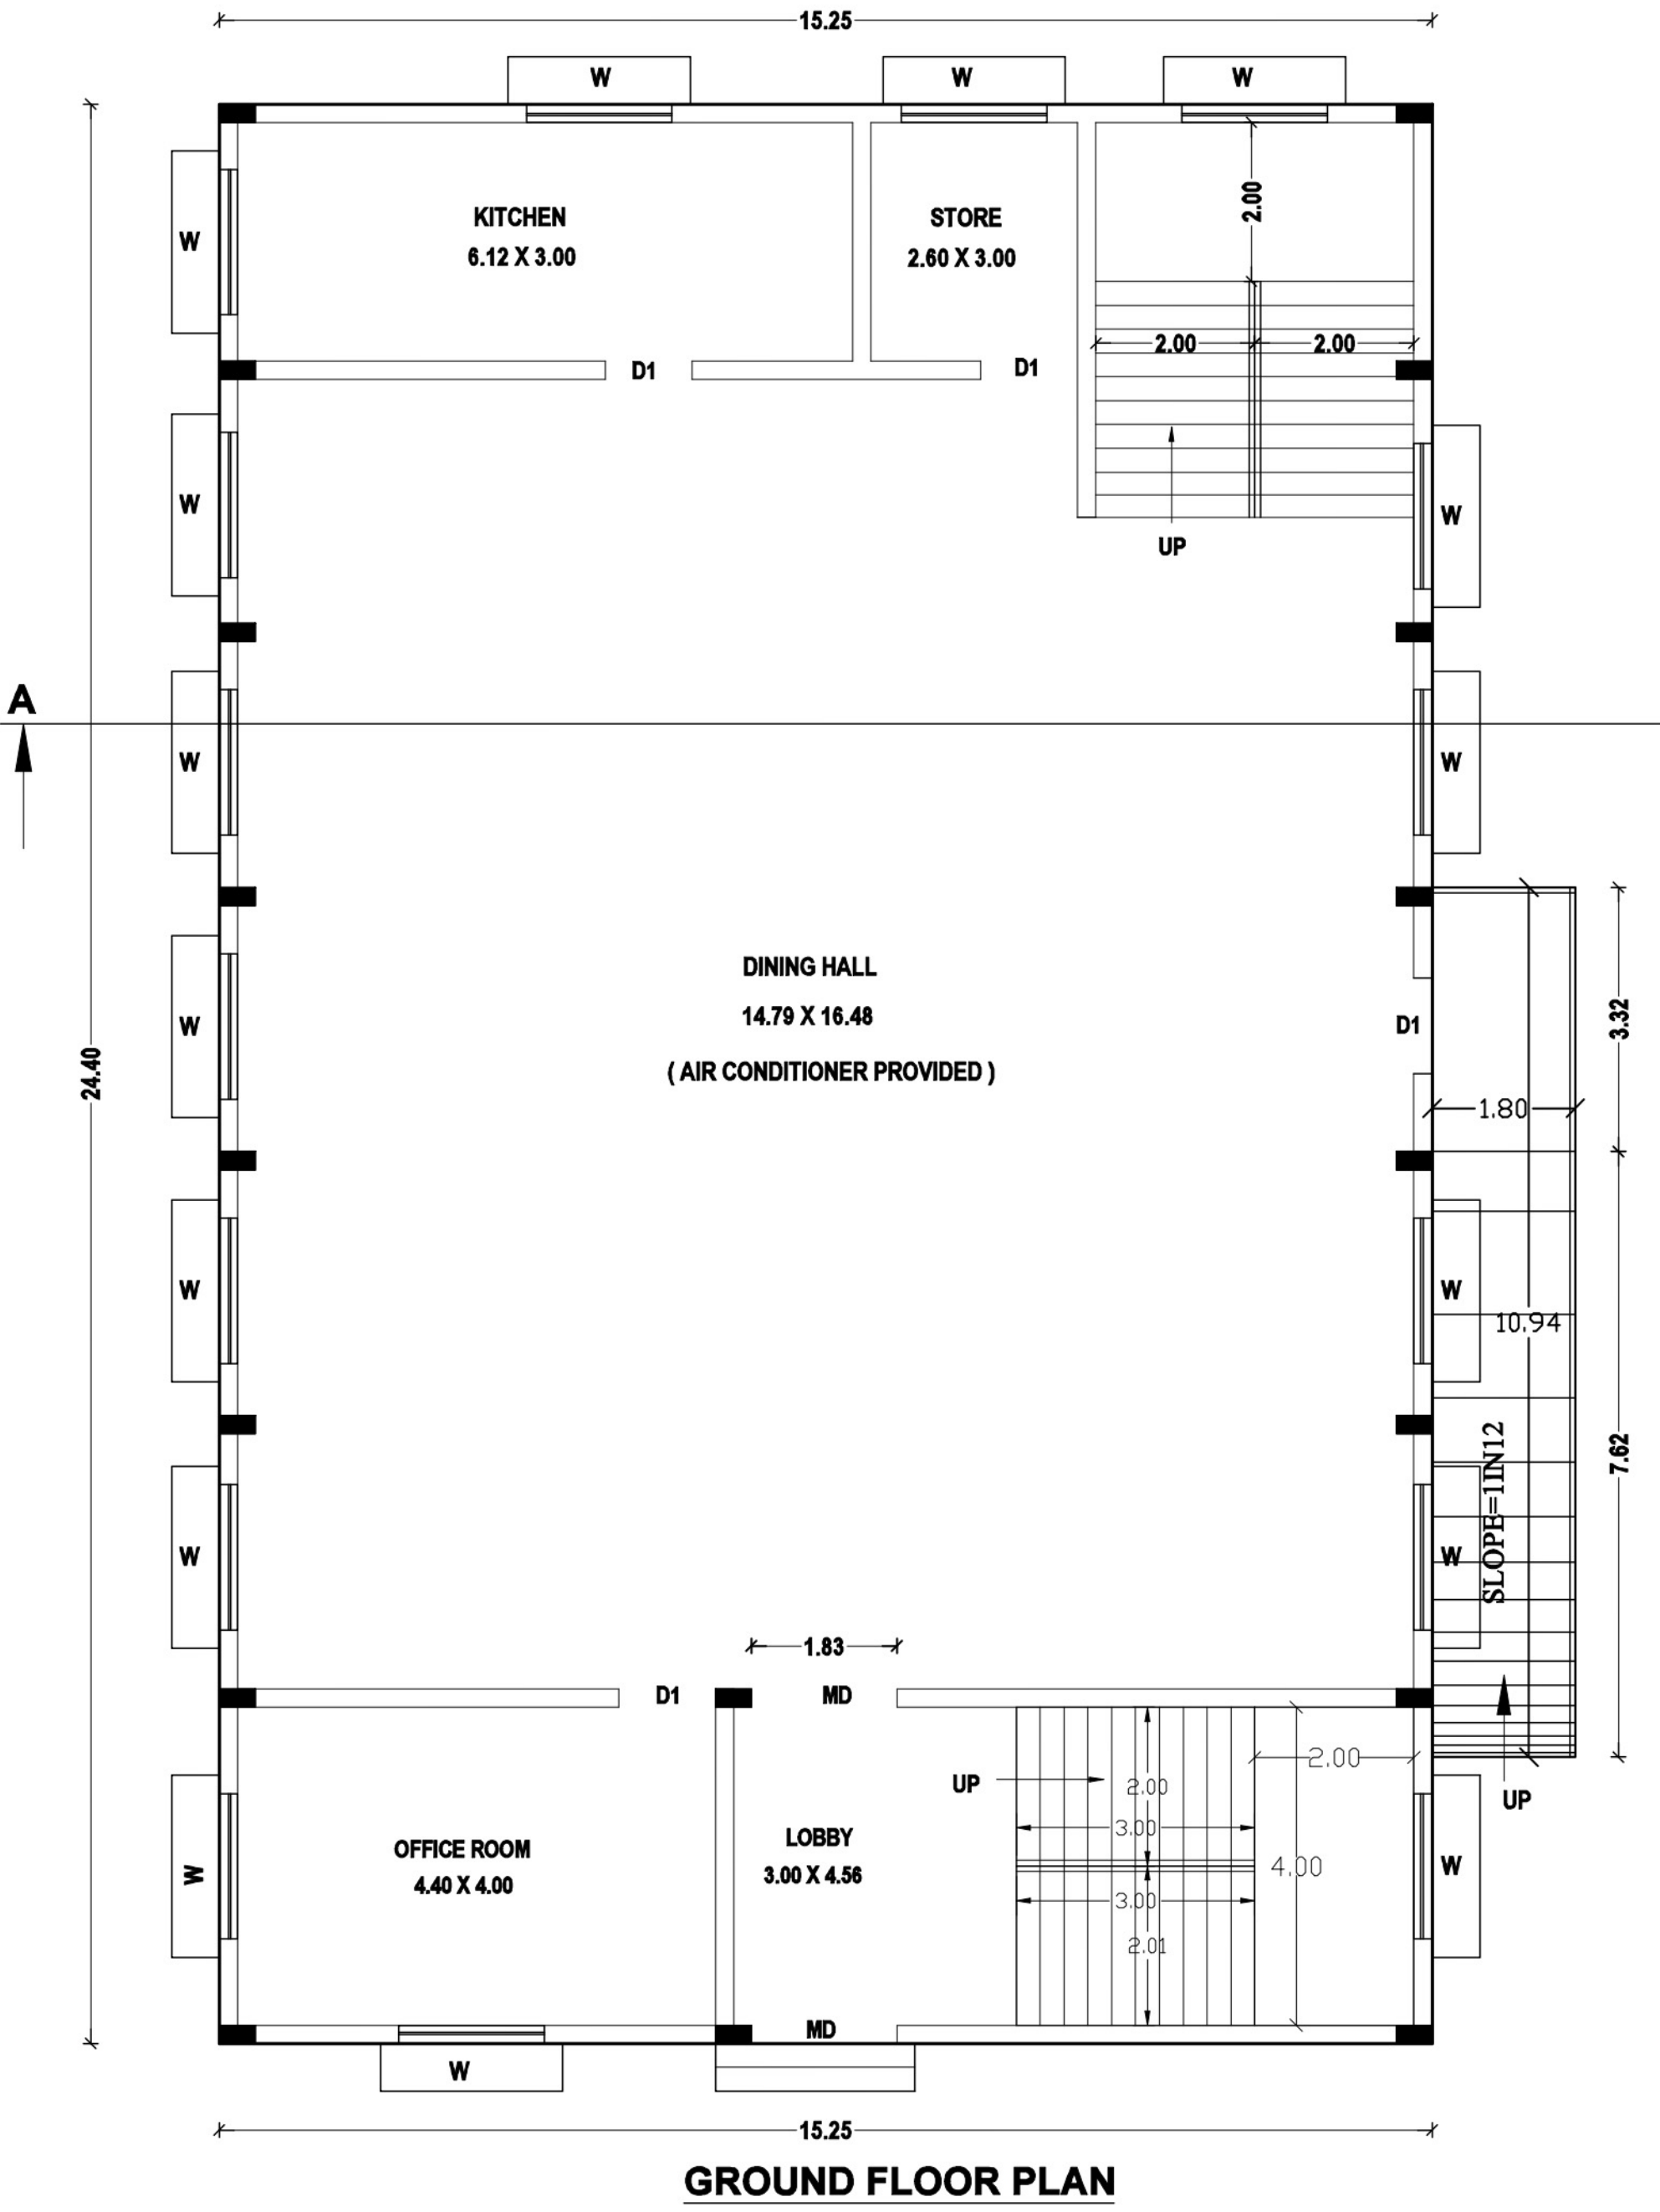
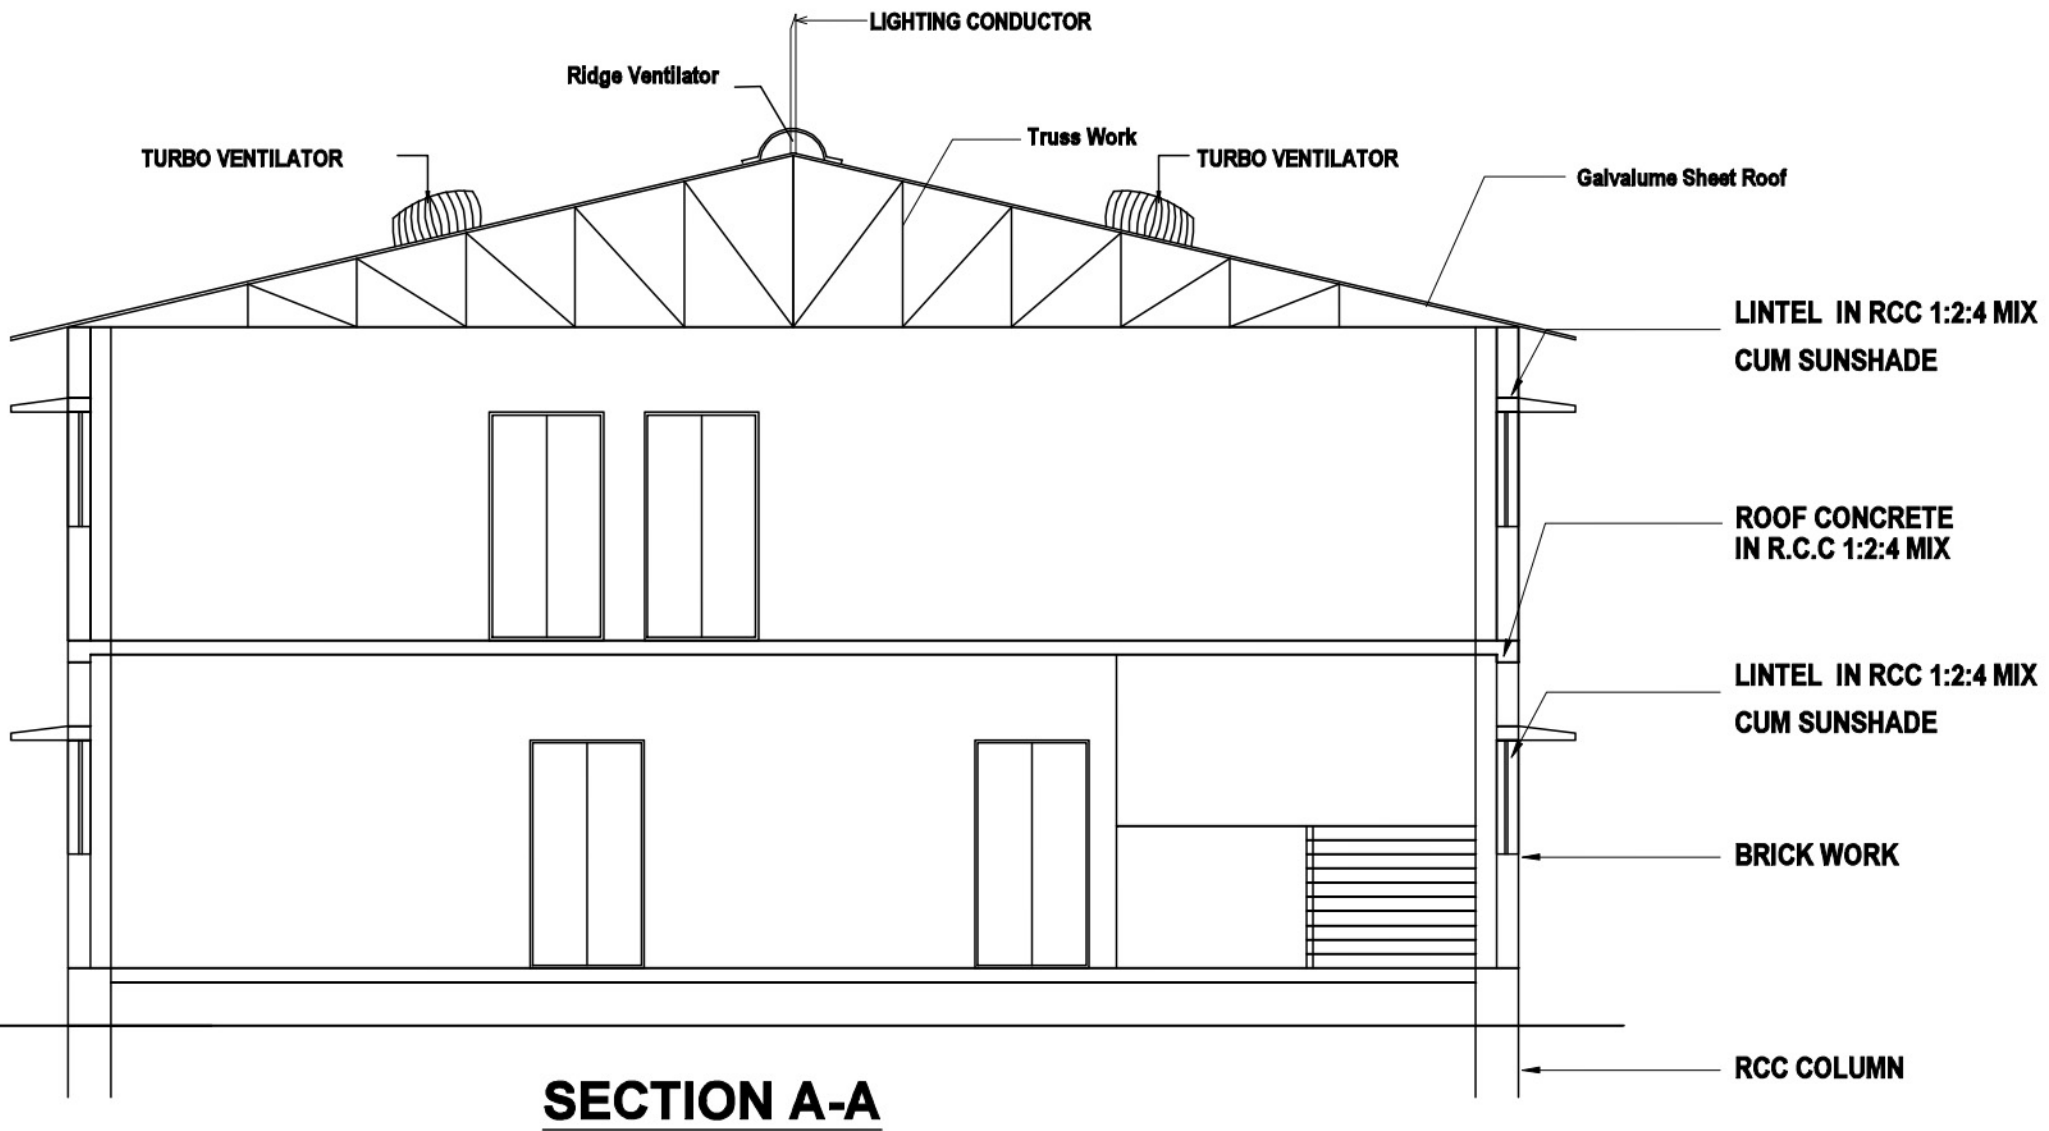


PLAN SHOWING THE PROPOSED CONSTRUCTION OF A MARRIAGE HALL BUILDING IN S.F. NO. 156 / 9,156 / 10A2,156 / 10B AT AHARAKADAMBANUR VILLAGE & PANCHAYAT, KILVELUR TALUK, NAGAPATTINAM DISTRICT.


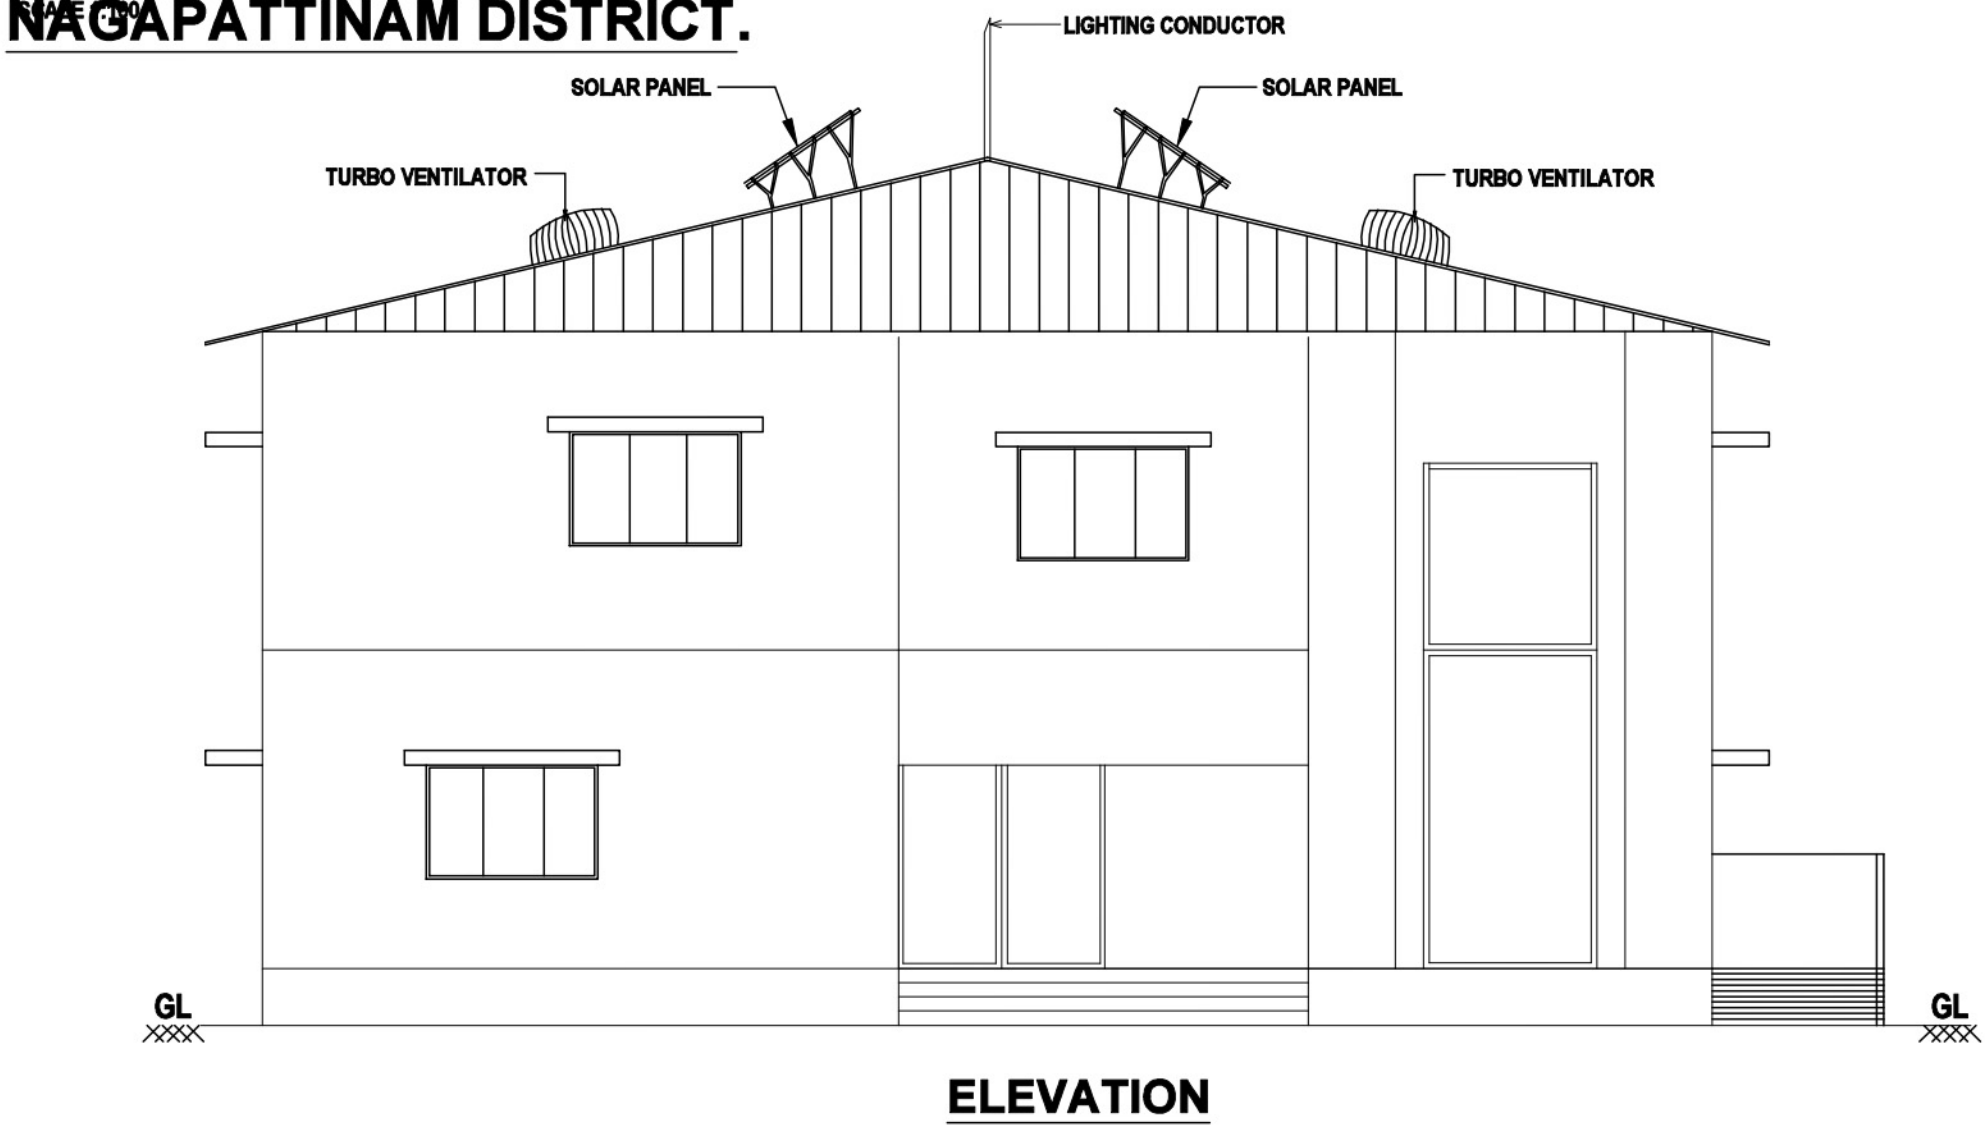


SCHEDULE OF JOINERIES		
MD	- DOOR	- 1.83 X 2.40M
D1	- DOOR	- 1.00 X 2.40M
D2	- DOOR	- 0.76 X 2.10M
SD	- SLIDING DOOR	-1.00 X 2.10M
W	- WINDOW	- 1.83 X 1.20M
V	- VENTILATOR	- 0.90 X 0.75M
AREA DETAILS		SQ.MT.
AREA OF GROUND FLOOR	F.S.I	372.10
	NON F.S.I	
AREA OF FIRST FLOOR	372.10	
AREA OF RAMP		19.70
NOTES:-		
1.ALL DIMENSIONS ARE IN METRE		
2. RAINWATER COLLECTION WELLS WILL BE PROVIDED		
3. FIRE FIGHTING ARRANGEMENTS WILL BE PROVIDED		
4. EMERGENCY ALARMS WILL BE PROVIDED		
5. DRINKING WATER WILL BE PROVIDED		
6. GROUND WATER SUMPS WILL BE PROVIDED		
7. FILTERED RAIN WATER SUMPS WILL BE PROVIDED		
8. EXHAUST FAN PROVISION IS MADE AT TOILET & WASH		
9. SOLAR WATER HEATING SYSTEM PROVIDED.		
10. RAINWATER HARVESTING FACILITIES PROVIDED.		
11. WASTE WATER RECYCLING TRENCH AND TANK PROVIDED.		
12. SEWAGE TREATMENT PLANT PROVIDED.		
13. SEPTIC TANK PROVIDED.		
14. WATER FACILITIES PROVIDED.		
15. TRANSFORMER YARD PROVIDED.		
16. FA - FIRE ALARAM PROVIDED		
17. F E - FIRE SAFETY MEASURES PROVIDED.		
18. SB - SAND BUCKET PROVIDED		
APPLICANT		
T. Sij		
ENGINEFFR		
Er R. MUTHUKUMAR, M.E., Registered Structural Engineer Grade-II Reg No MYD/RSE-II/2023/012 DTCF MAYILADUTHURAI DISTRICT No 10 Punuheeswarar East Street, Mayiladuthurai 609 001 Cell: 9994245276		
SIVARAMAKRISHNAN, DCE Reg.No: TJR/RE- III /2019 / 0127 Shalom Cadd, Worahur Trichy Call: 99448 45477		
Dr.S.SENTHAMIL KUMAR, B.E.M.E.,P.D.,PGS,MBE Registered Geotechnical Engineer, (TJR/RGE/2019/089), Chartered Engineer, 703, Plot No. 29, OM Rajoo Nagar, Near New Bus Stand, THANJAVUR - 613 005. Mobile : 9443976090		

SITE PLAN SHOWING THE PROPOSED CONSTRUCTION OF A MARRIAGE HALL BUILDING IN S.F. NO. 156 / 9, 156 / 10A2, 156 / 10B, AT AHARAKADAMBANUR VILLAGE & PANCHAYAT, KILVELUR TALUK, NAGAPATTINAM DISTRICT.

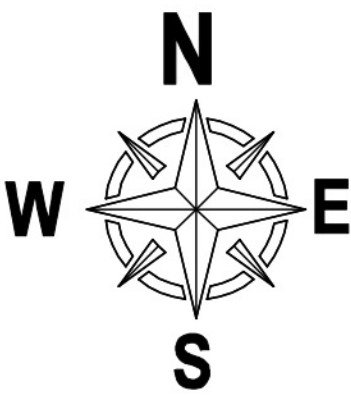

SWB / DTCP / NAGAPATTINAM / BUILDING NO. 05 / 2023

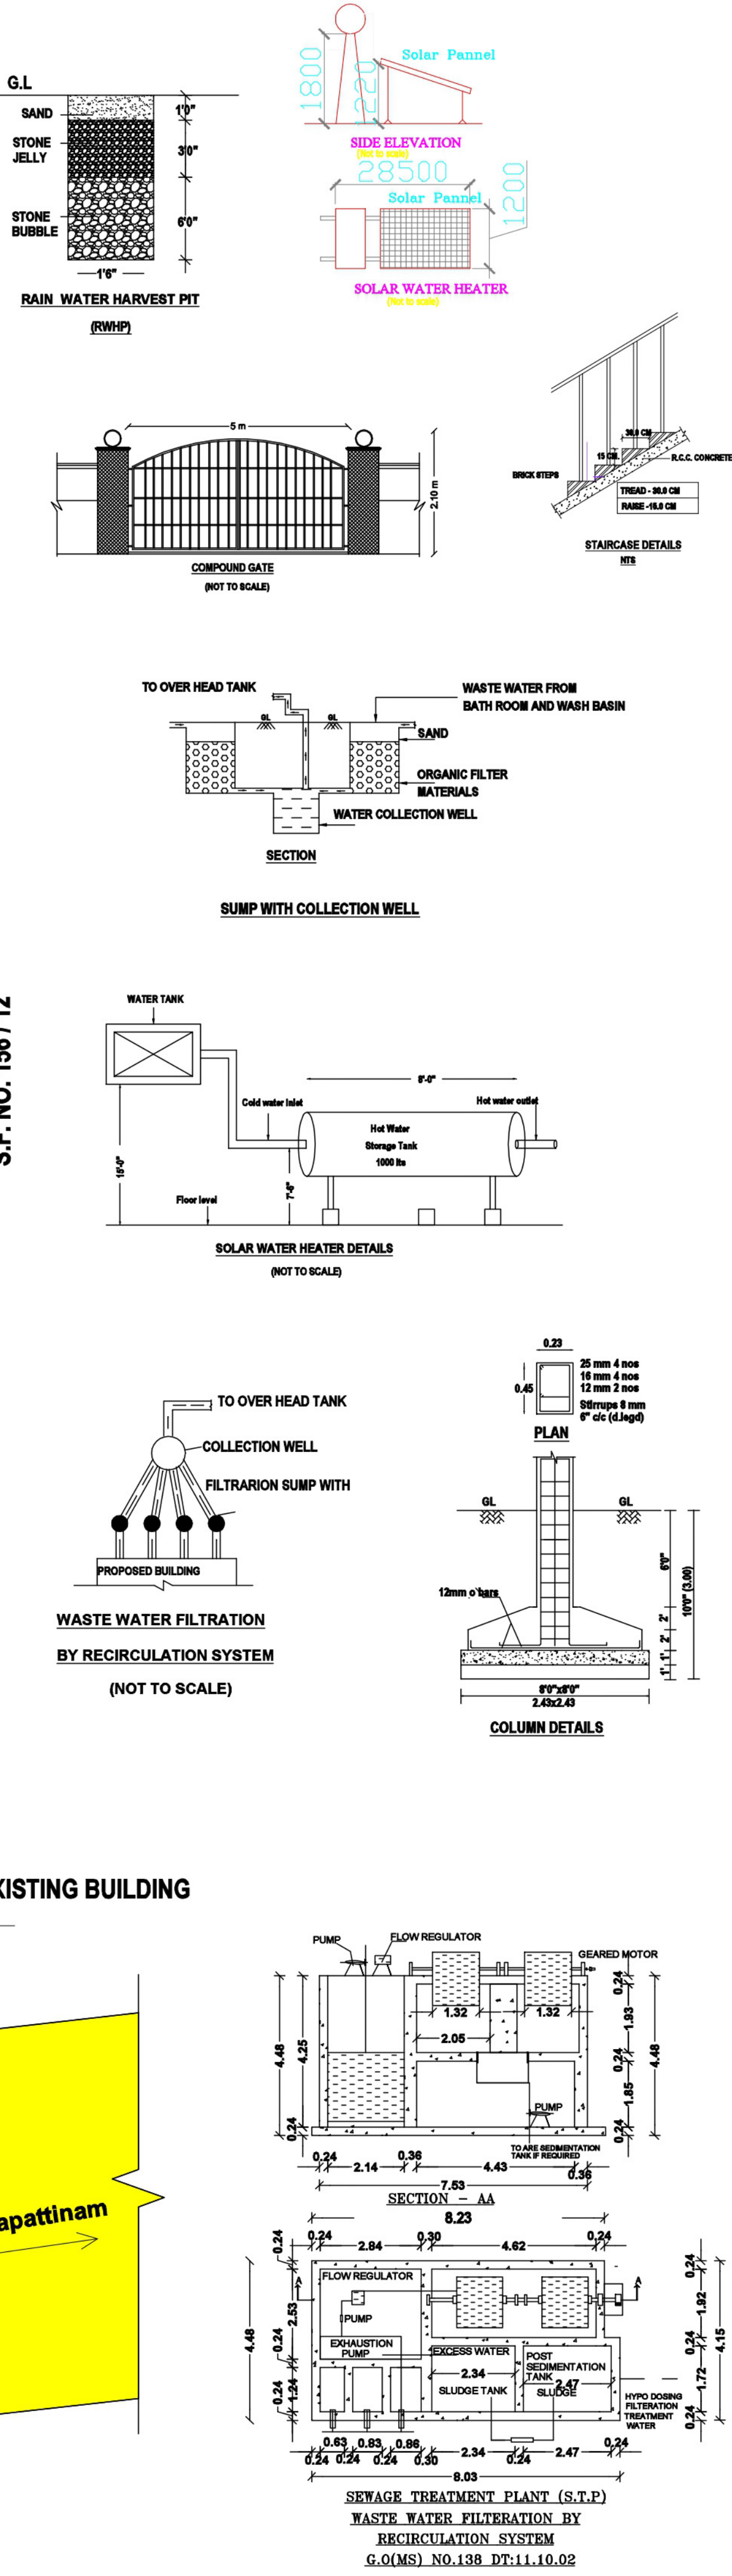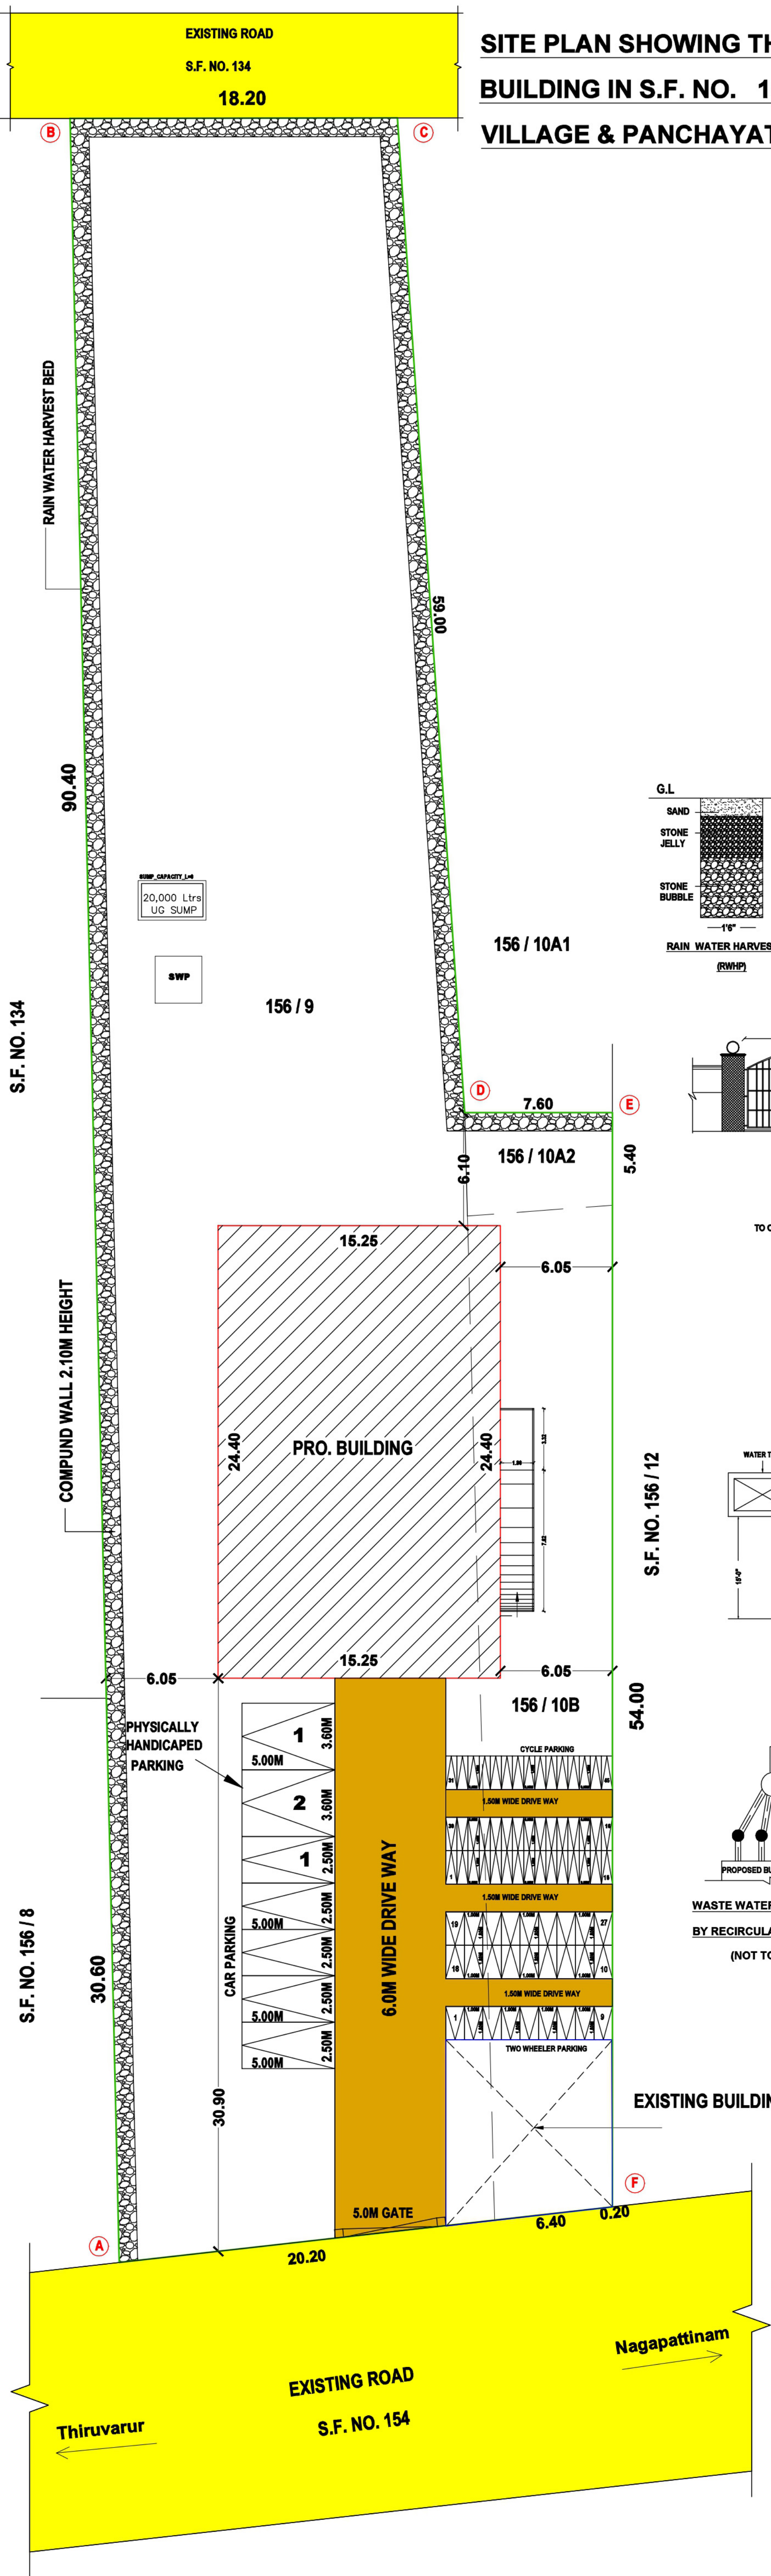

AREA DETAILS	SQ.MT.	
AREA OF SITE	2691.00	
AREA OF GROUND FLOOR	FSI	NON FSI
	372.10	
	372.10	
AREA OF RAMP	19.70	

FLOOR SPACE INDEX (FSI) = $\frac{744.20}{2691.00} = 0.27$

PARKING
NUMBER OF CAR PARKING (2.50 X 5.00) = 5 nos.
PHYSICALLY HANDICAPED PARKING (3.60 X 5.00) = 2 NOS.
NUMBER OF TWO WHEELER PARKING (1.00 X 1.80) = 27 NOS.
NUMBER OF CYCLE PARKING (0.60 X 1.80) = 45 NOS.

COLOUR INDEX	
PROPOSED SITE	
PROPOSED BUILDING	
PROPOSED DRIVE WAY	
EXISTING ROAD	
RAIN WATER HARVEST BED	
EXISTING BUILDING	

APPLICANT
F. Sij

ENGINEER
Er R. MUTHUKUMAR, M.E.,
Registered Structural Engineer Grade-II
Reg No MYD/RSE-II/2023/012
DTCP MAYILADUTHURAI DISTRICT
No 10 Punuheeswarar East Street,
Mayiladuthurai 609 001
Cell 9994245276
SIVARAMAKRISHNAN, DCE
Reg.No: TJR/RE- III /2019 / 0127
Shalom Cadd, Wonhyur Trichy
Cell: 99448 45477
Dr.S.SENTHAMIL KUMAR, B.E., M.E., Ph.D., FICIS, MICE
Registered Geotechnical Engineer,
(TJR/RGE/2019/086), Chartered Engineer,
703, Plot No. 29, OM Rajoo Nagar,
Near New Bus Stand, THANJAVUR - 613 005.
Mobile : 9443976090