
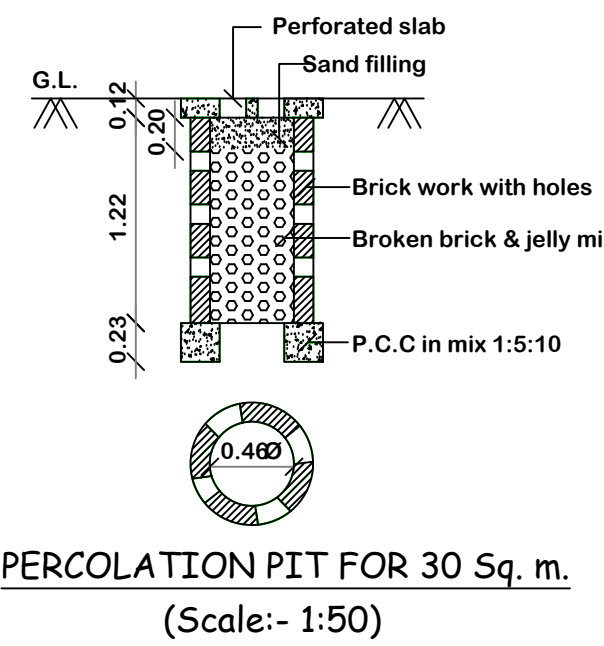
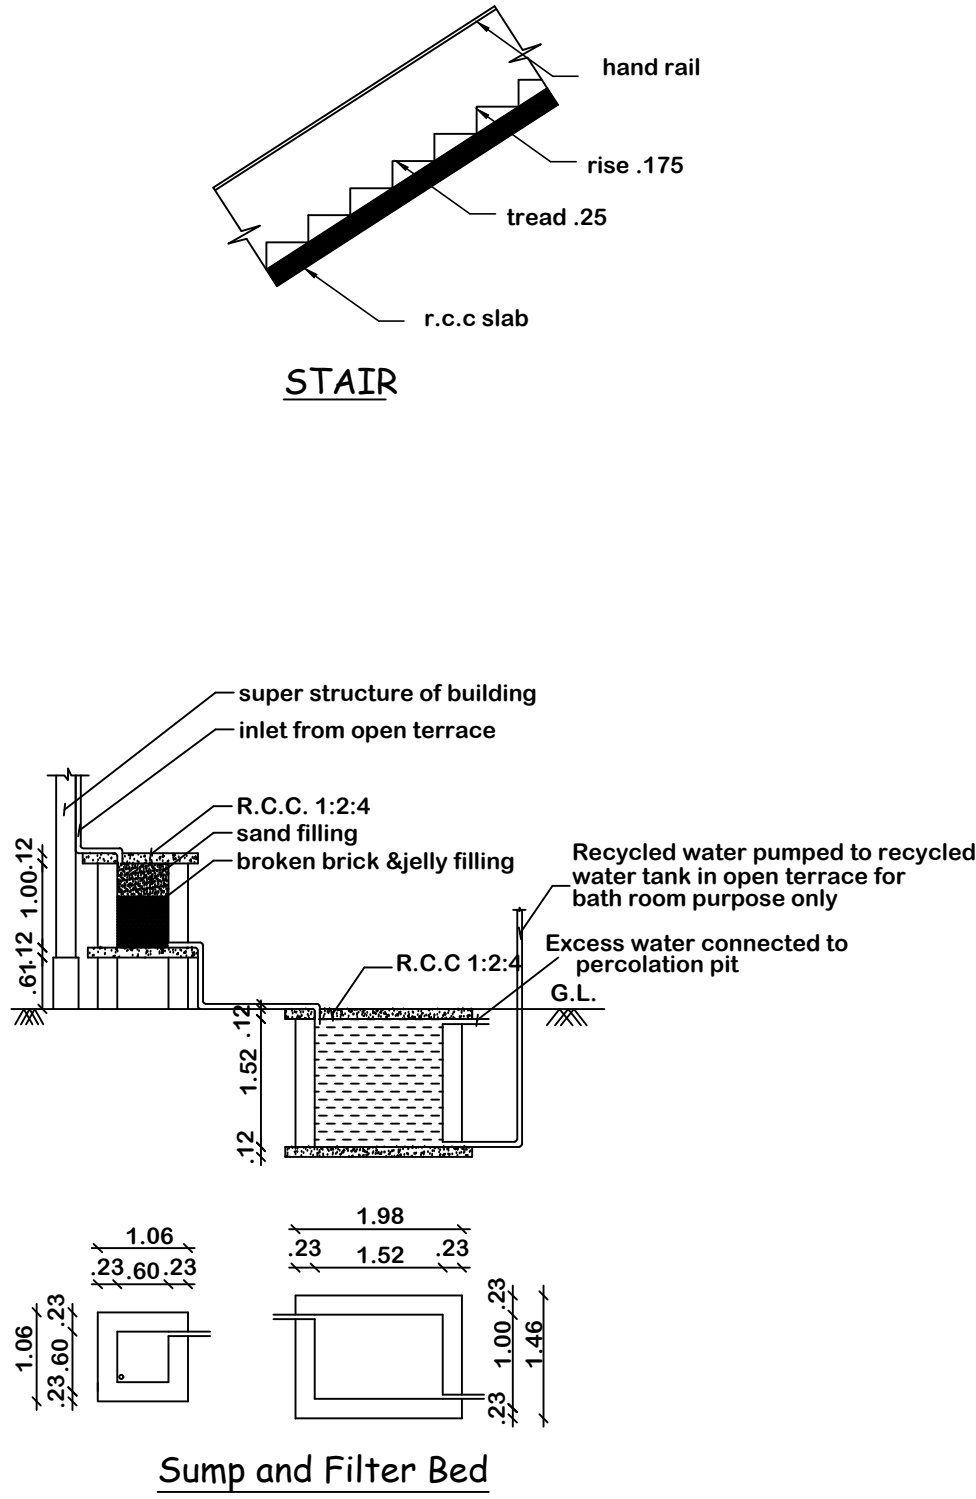
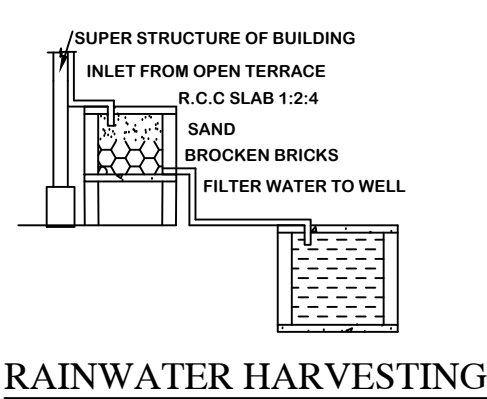
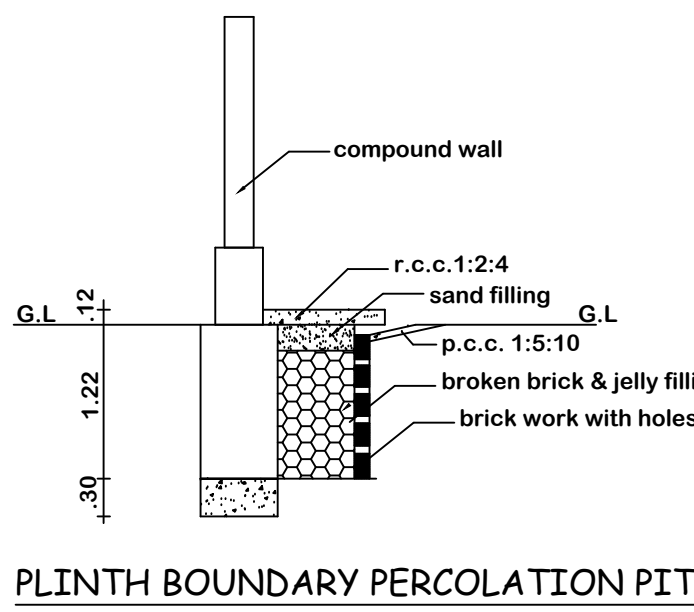
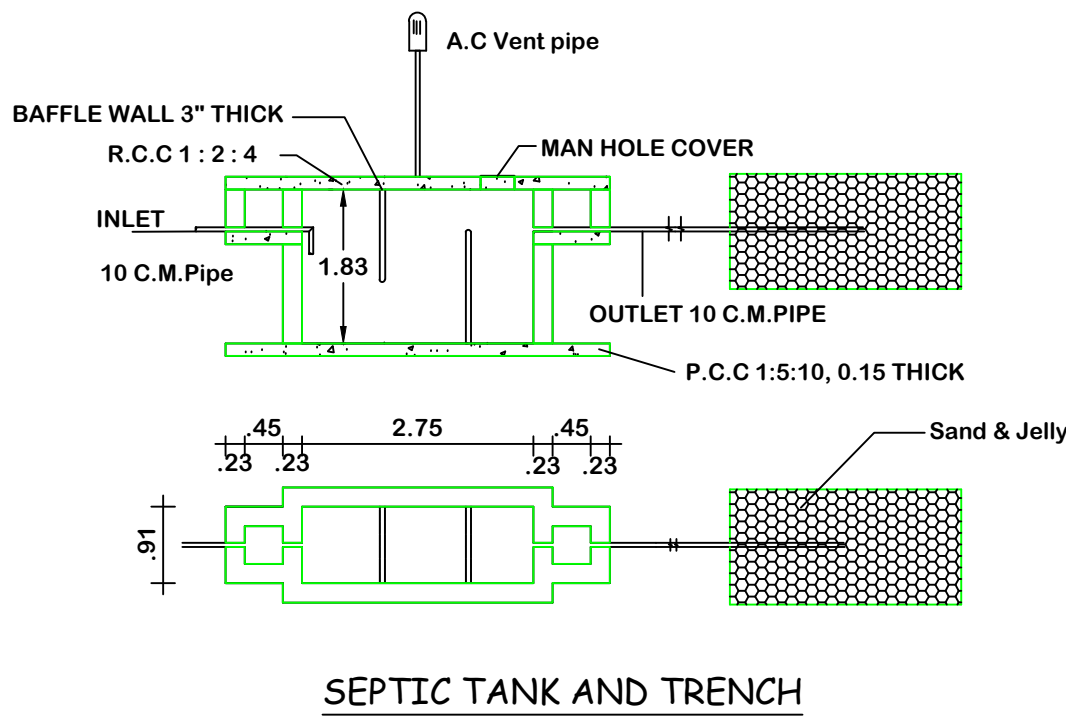
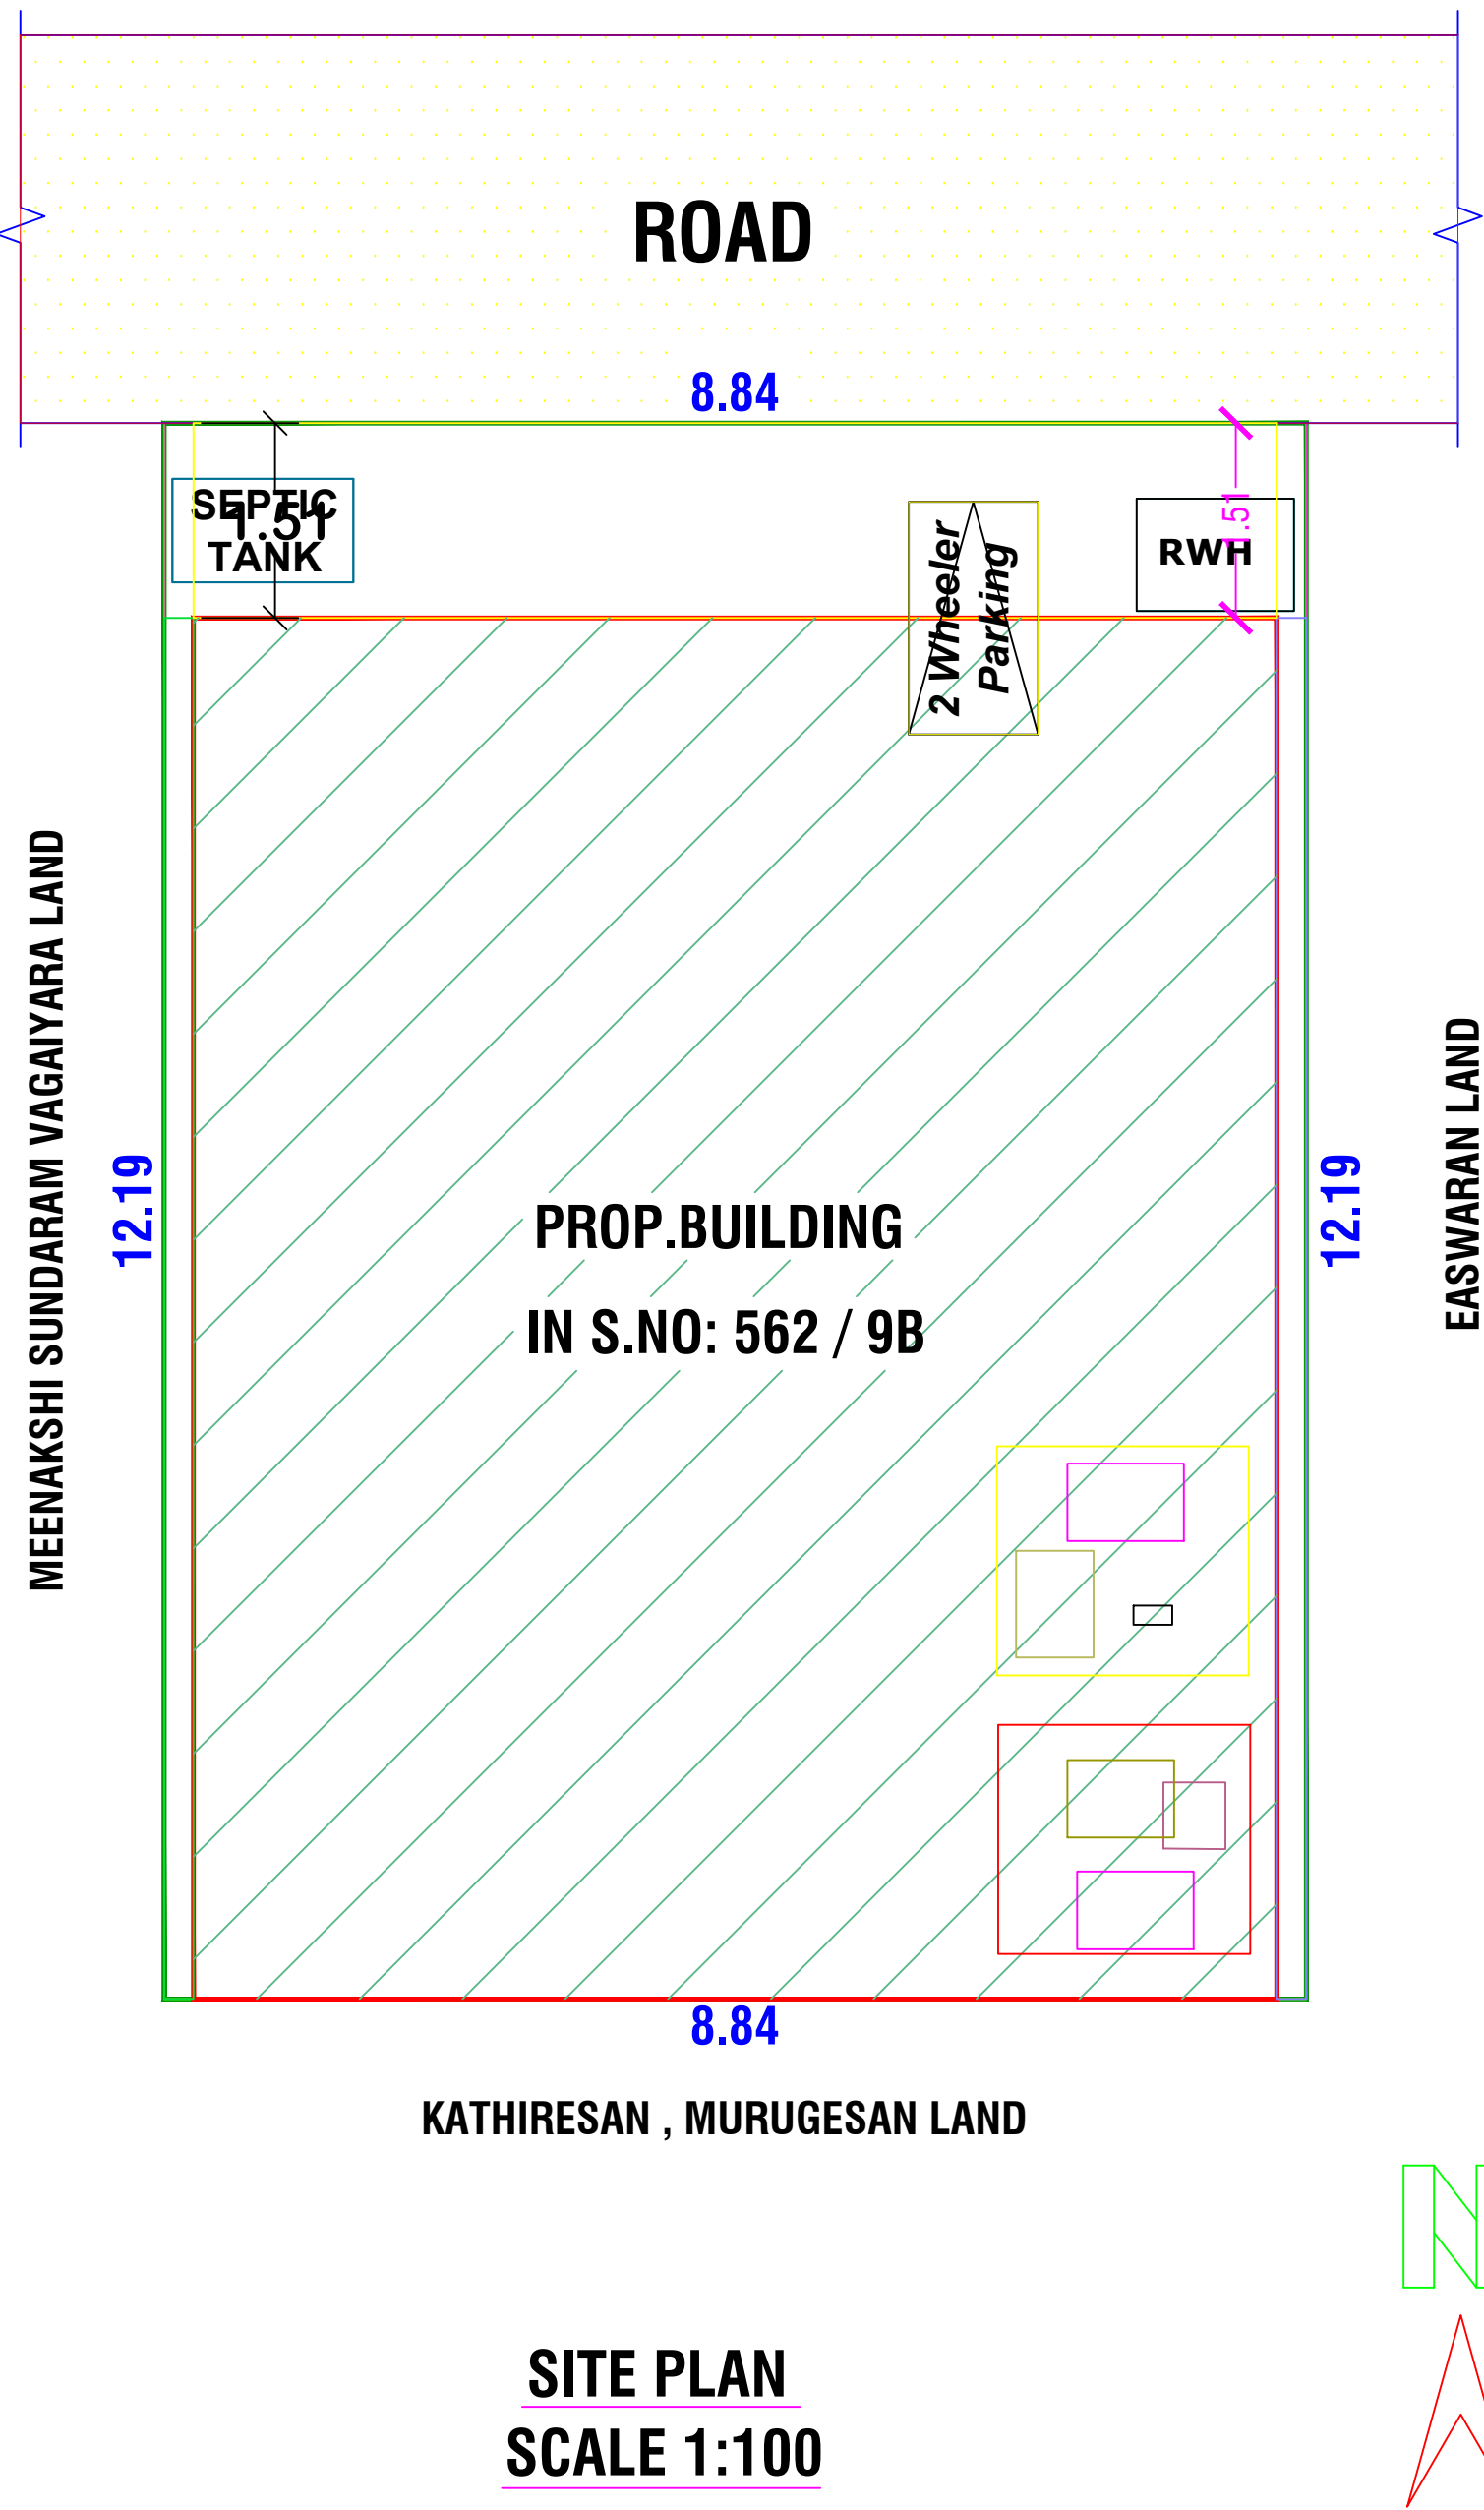
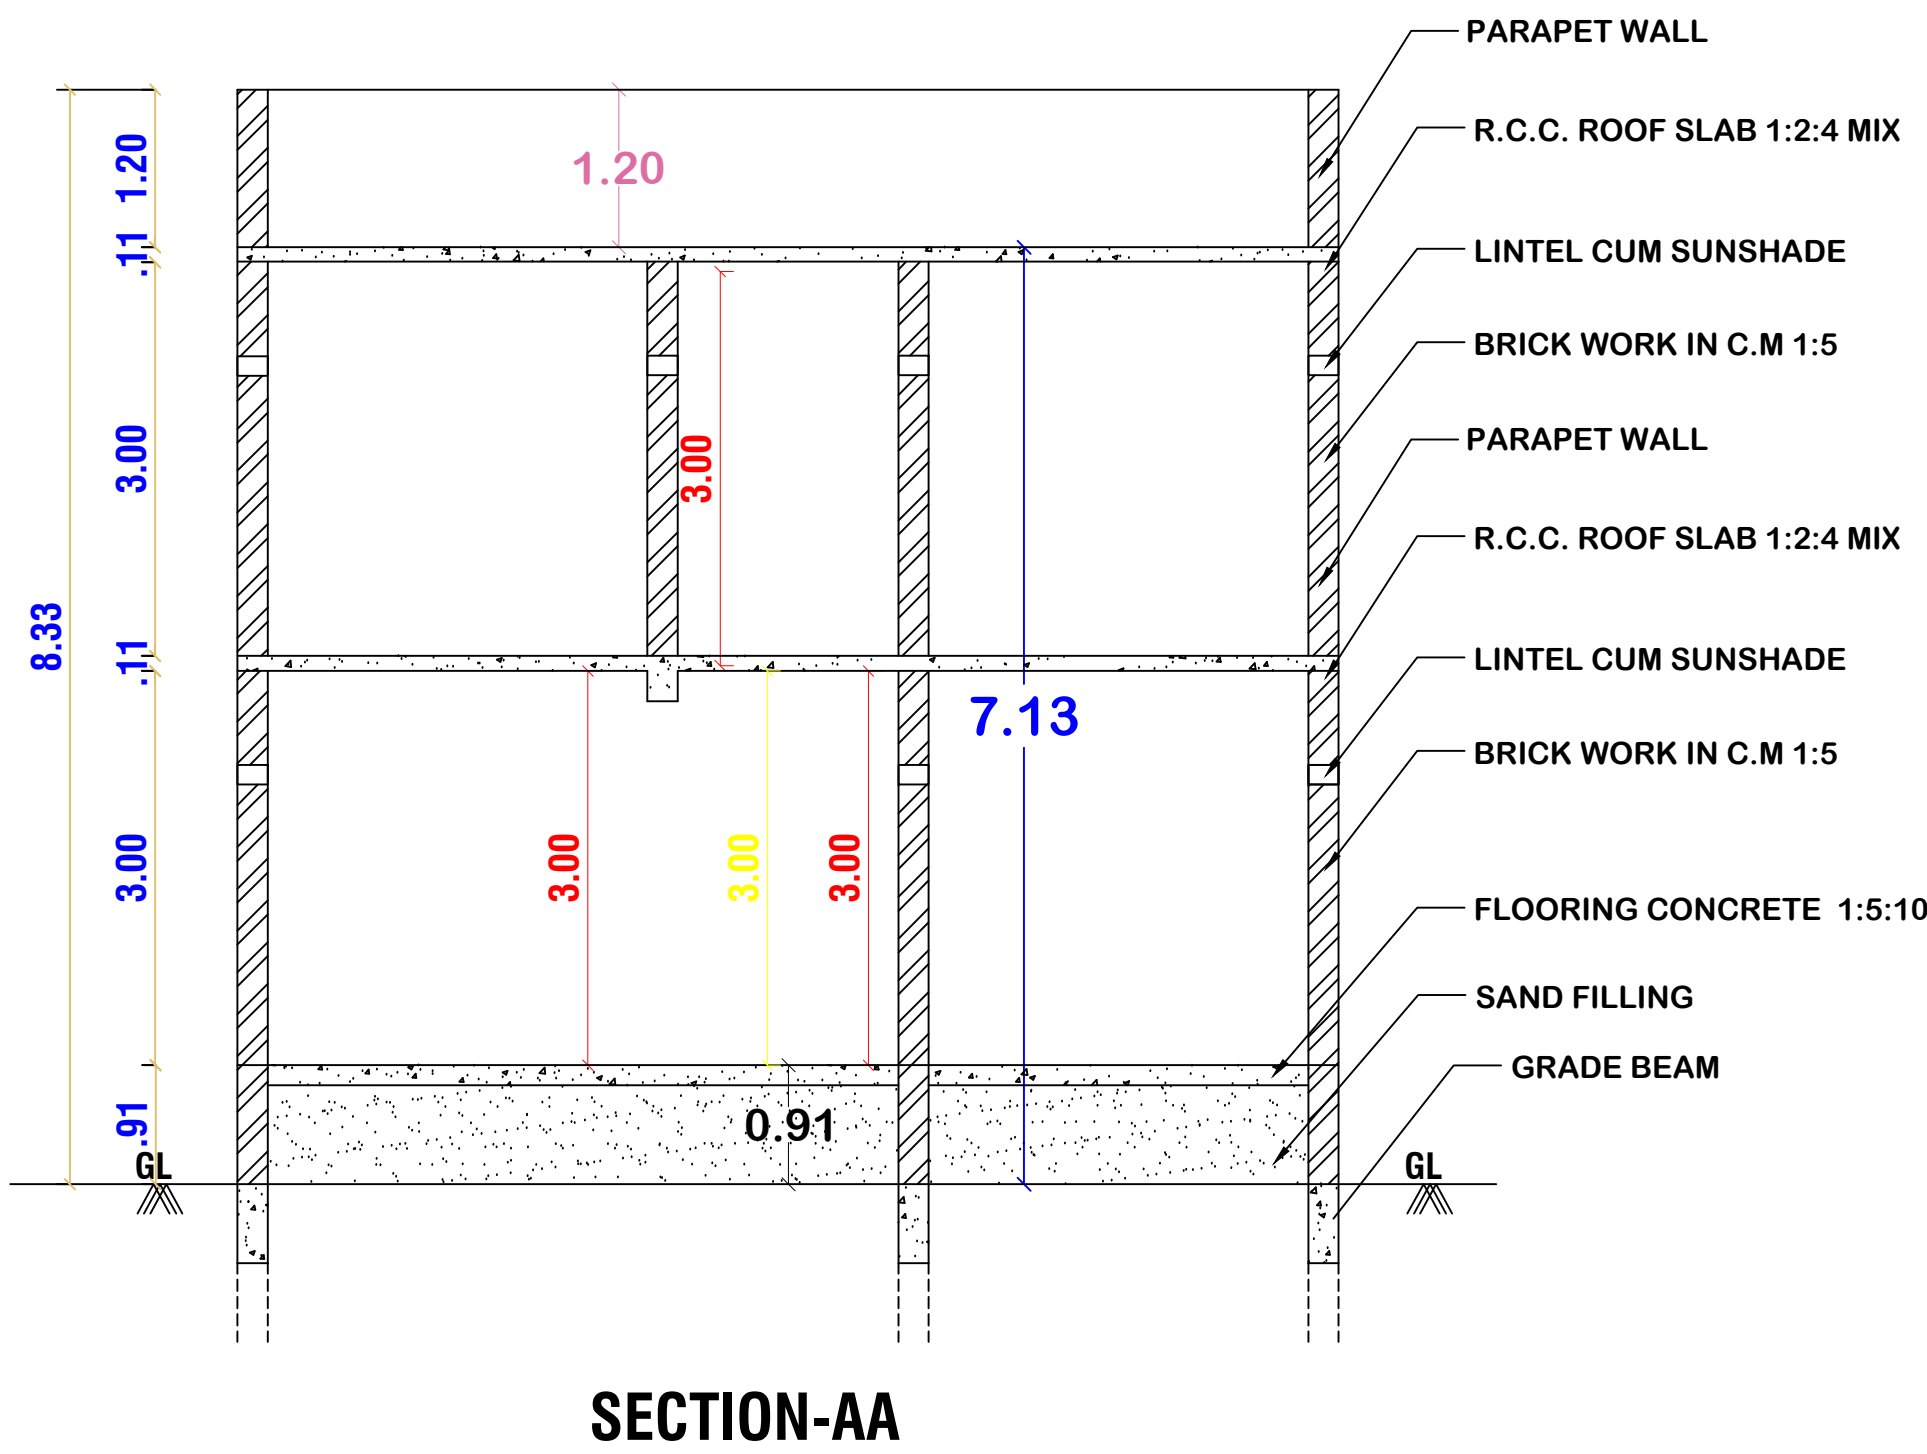


PLAN SHOWING THE PROPOSED CONSTRUCTION OF RCC ROOF RESIDENTIAL / COMMERCIAL BUILDING IN SF NO. 96/4 , NATHAM NO.562/9B AT ATTAVANAI VANAVASI MAIN ROAD , NEW WARD NO.11 , OLD WARD NO. 3 , VANAVASI TOWN PANCHAYAT , VANAVASI VILLAGE , METTUR TK , SALEM DT.

APPLICANT : MR.S.SEETHARAMAN , S/O SEKAR.

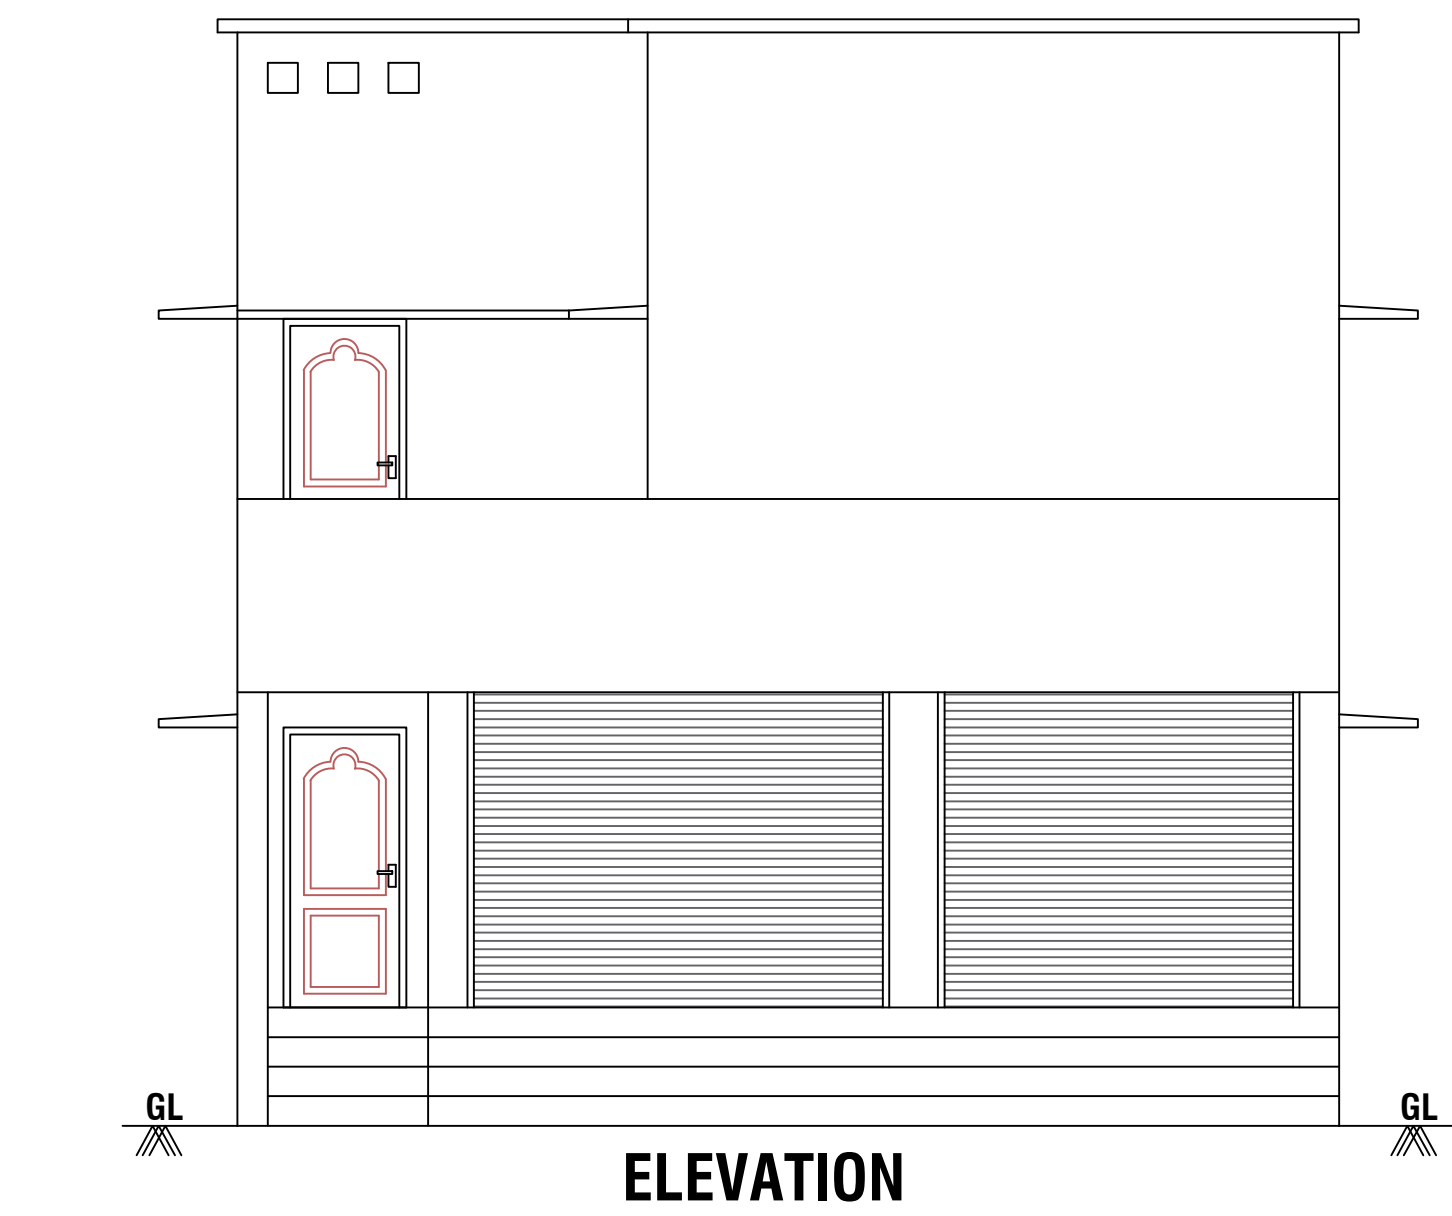

OFFICE USE

AREA DETAILS

REF.	DESCRIPTION	SQ.M	SQ.FT
□	SITE AREA	107.77	1160
□	HOUSE. PLINTH AREA IN G.F	61.17	658
□	SHOP. PLINTH AREA IN G.F	35.94	387
□	HOUSE. PLINTH AREA IN F.F	46.77	503
□	TOTAL PLINTH AREA	143.88	1548
□	OPEN AREA	10.66	115
□	F.S.I	1.34	

JOINERY DETAILS

MD	Door	1.00 x 2.10
D1	Door	0.91 x 2.10
D2	Door	0.75 x 2.10
W	Window	1.50 x 1.50
W1	Window	1.20 x 1.50
V	Ventilator	0.90 x 0.60






ALL DIMENSIONS ARE IN METRE, SCALE 1:100

Note:

Waste Water Used for Garden

Rain Water harvesting Details Provided

Rain water harvesting tank to be provided

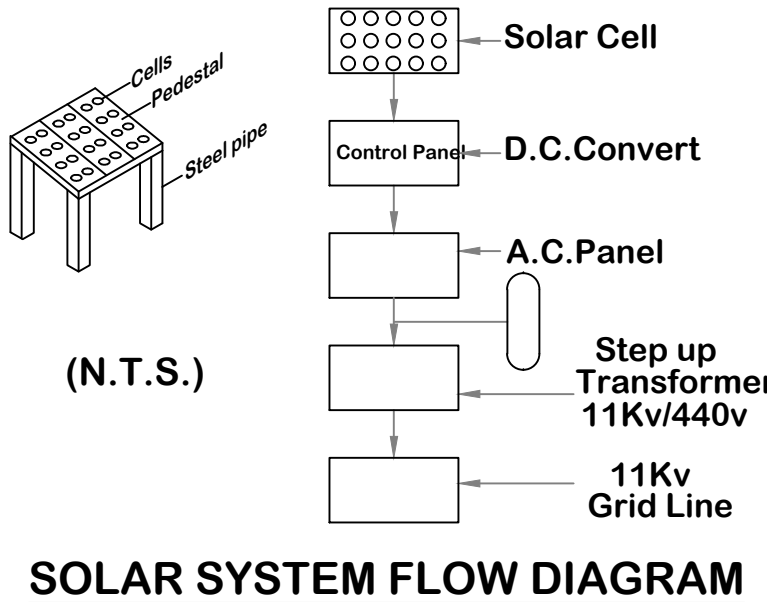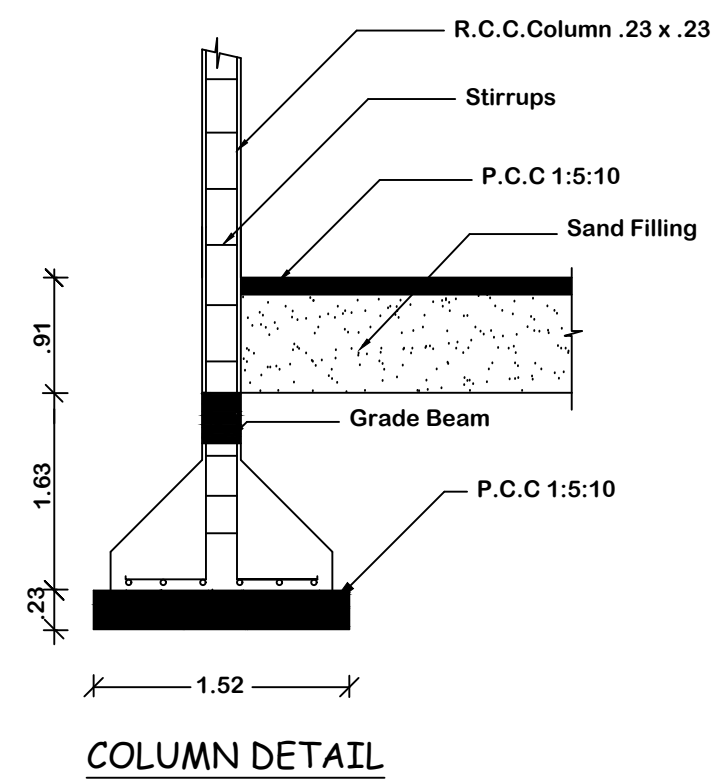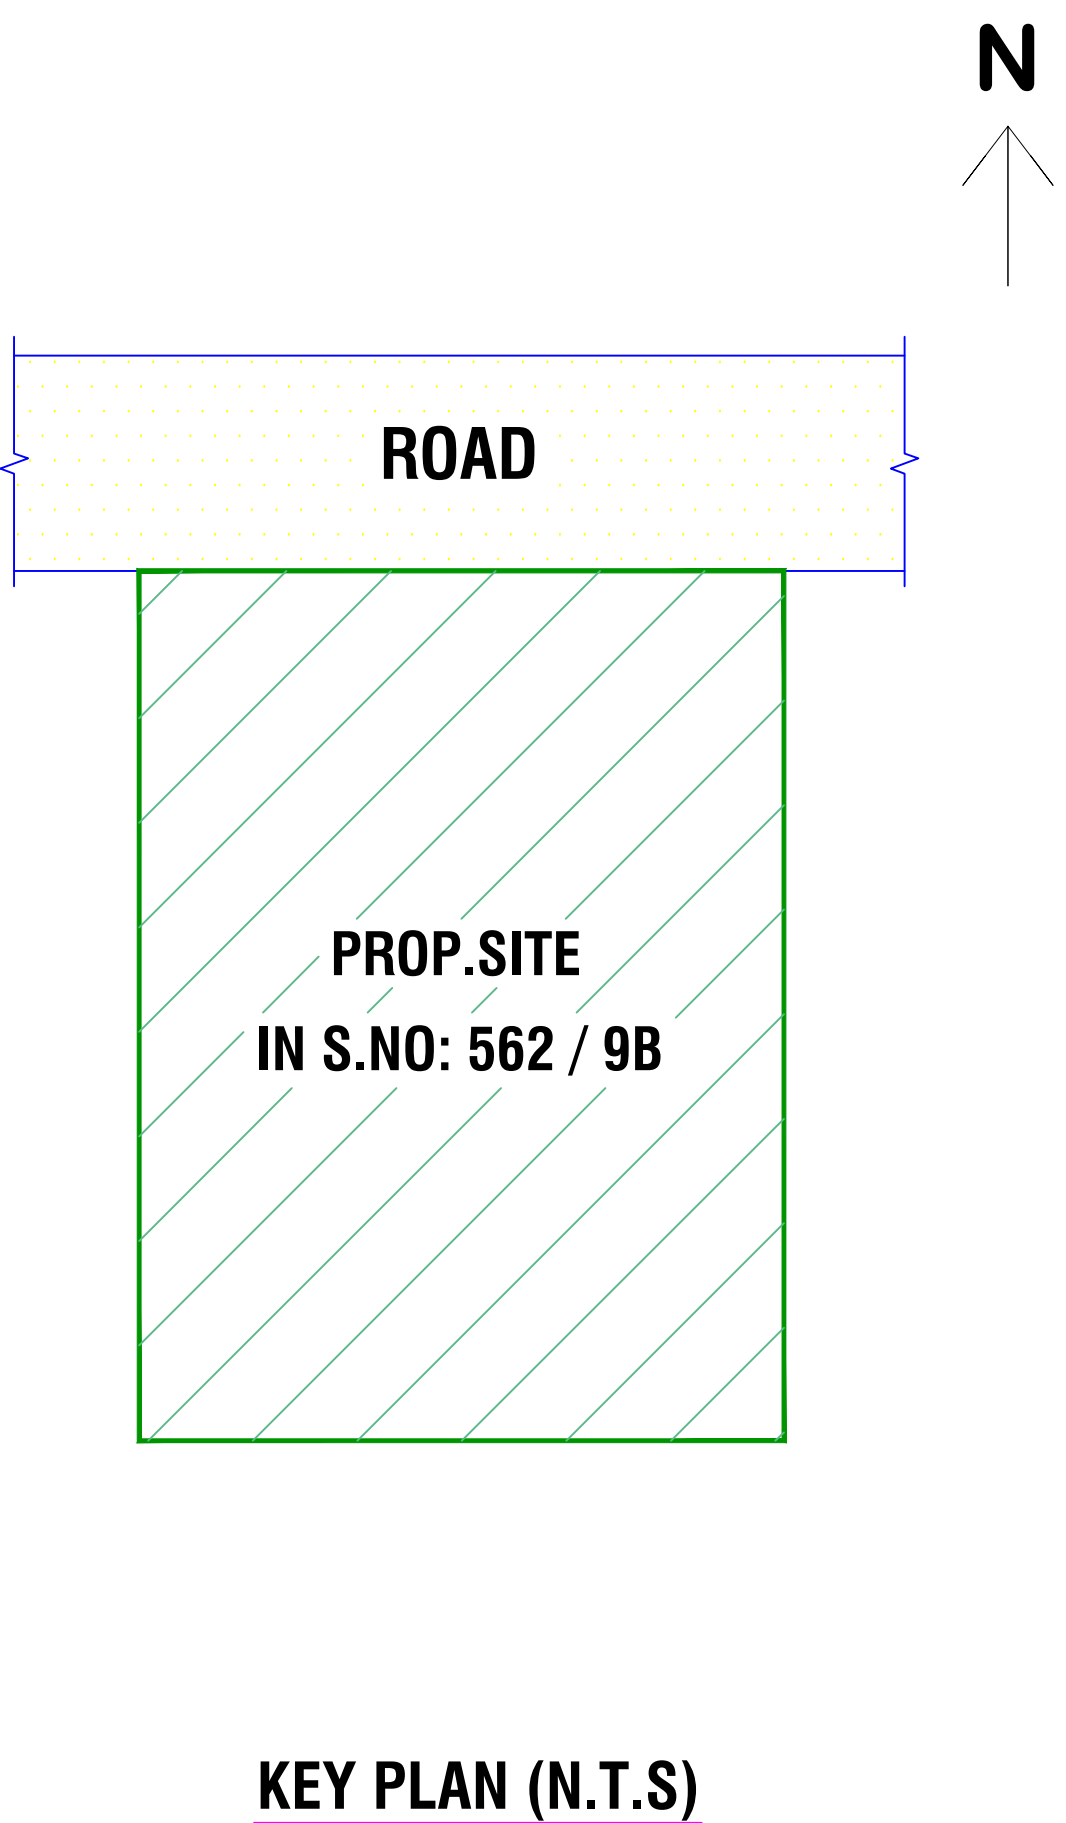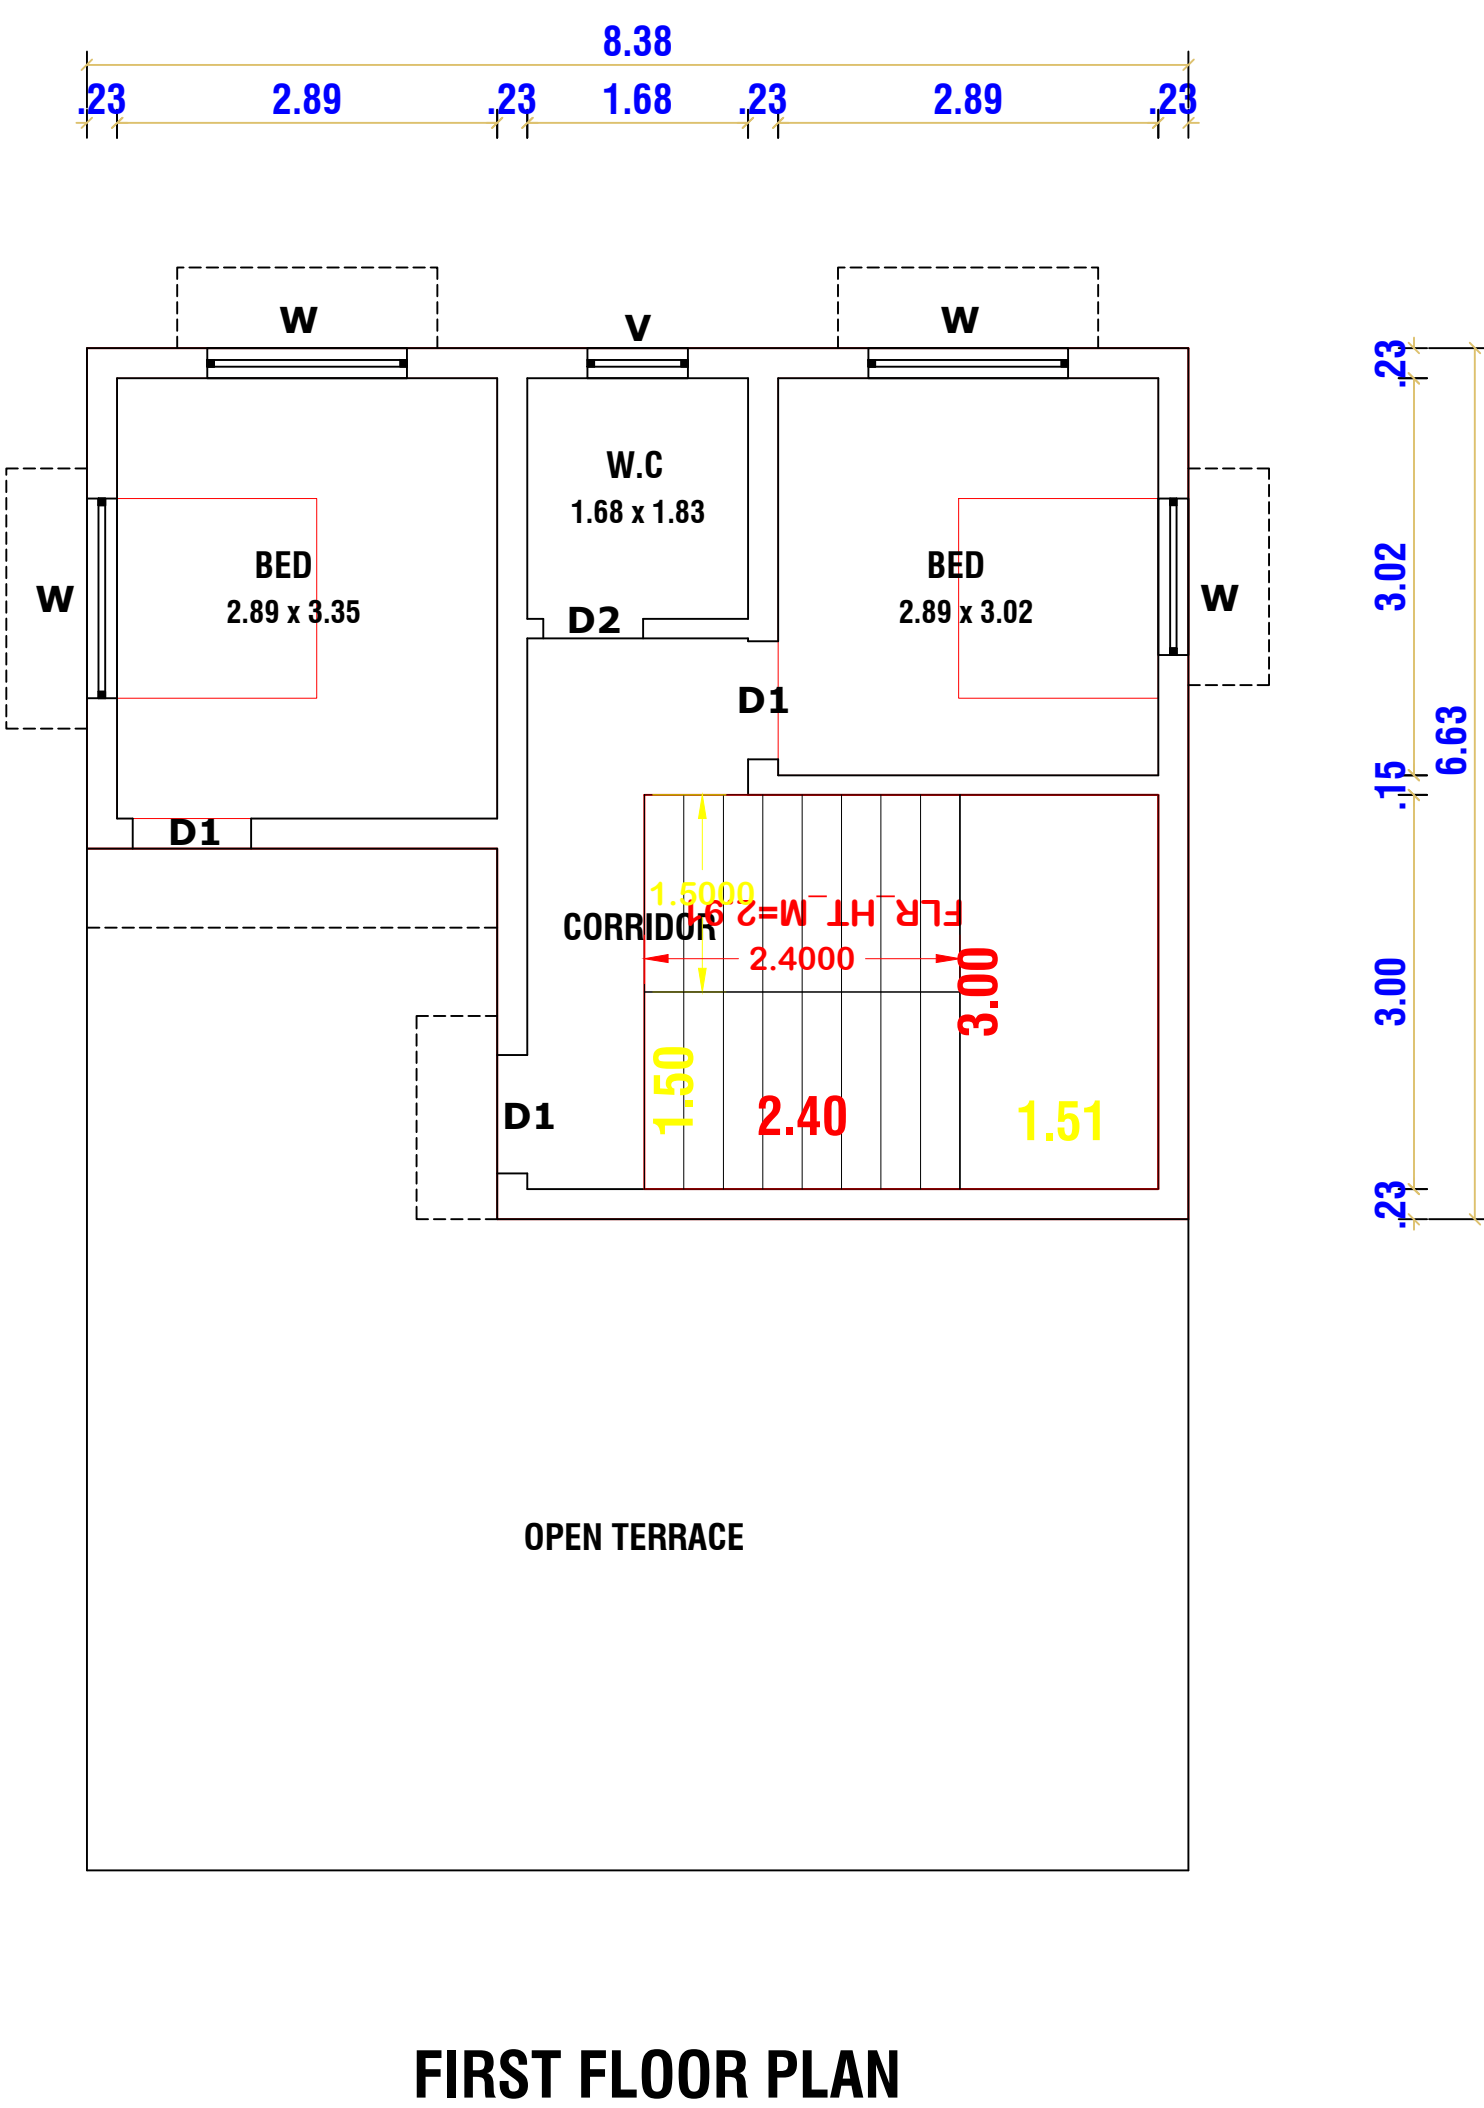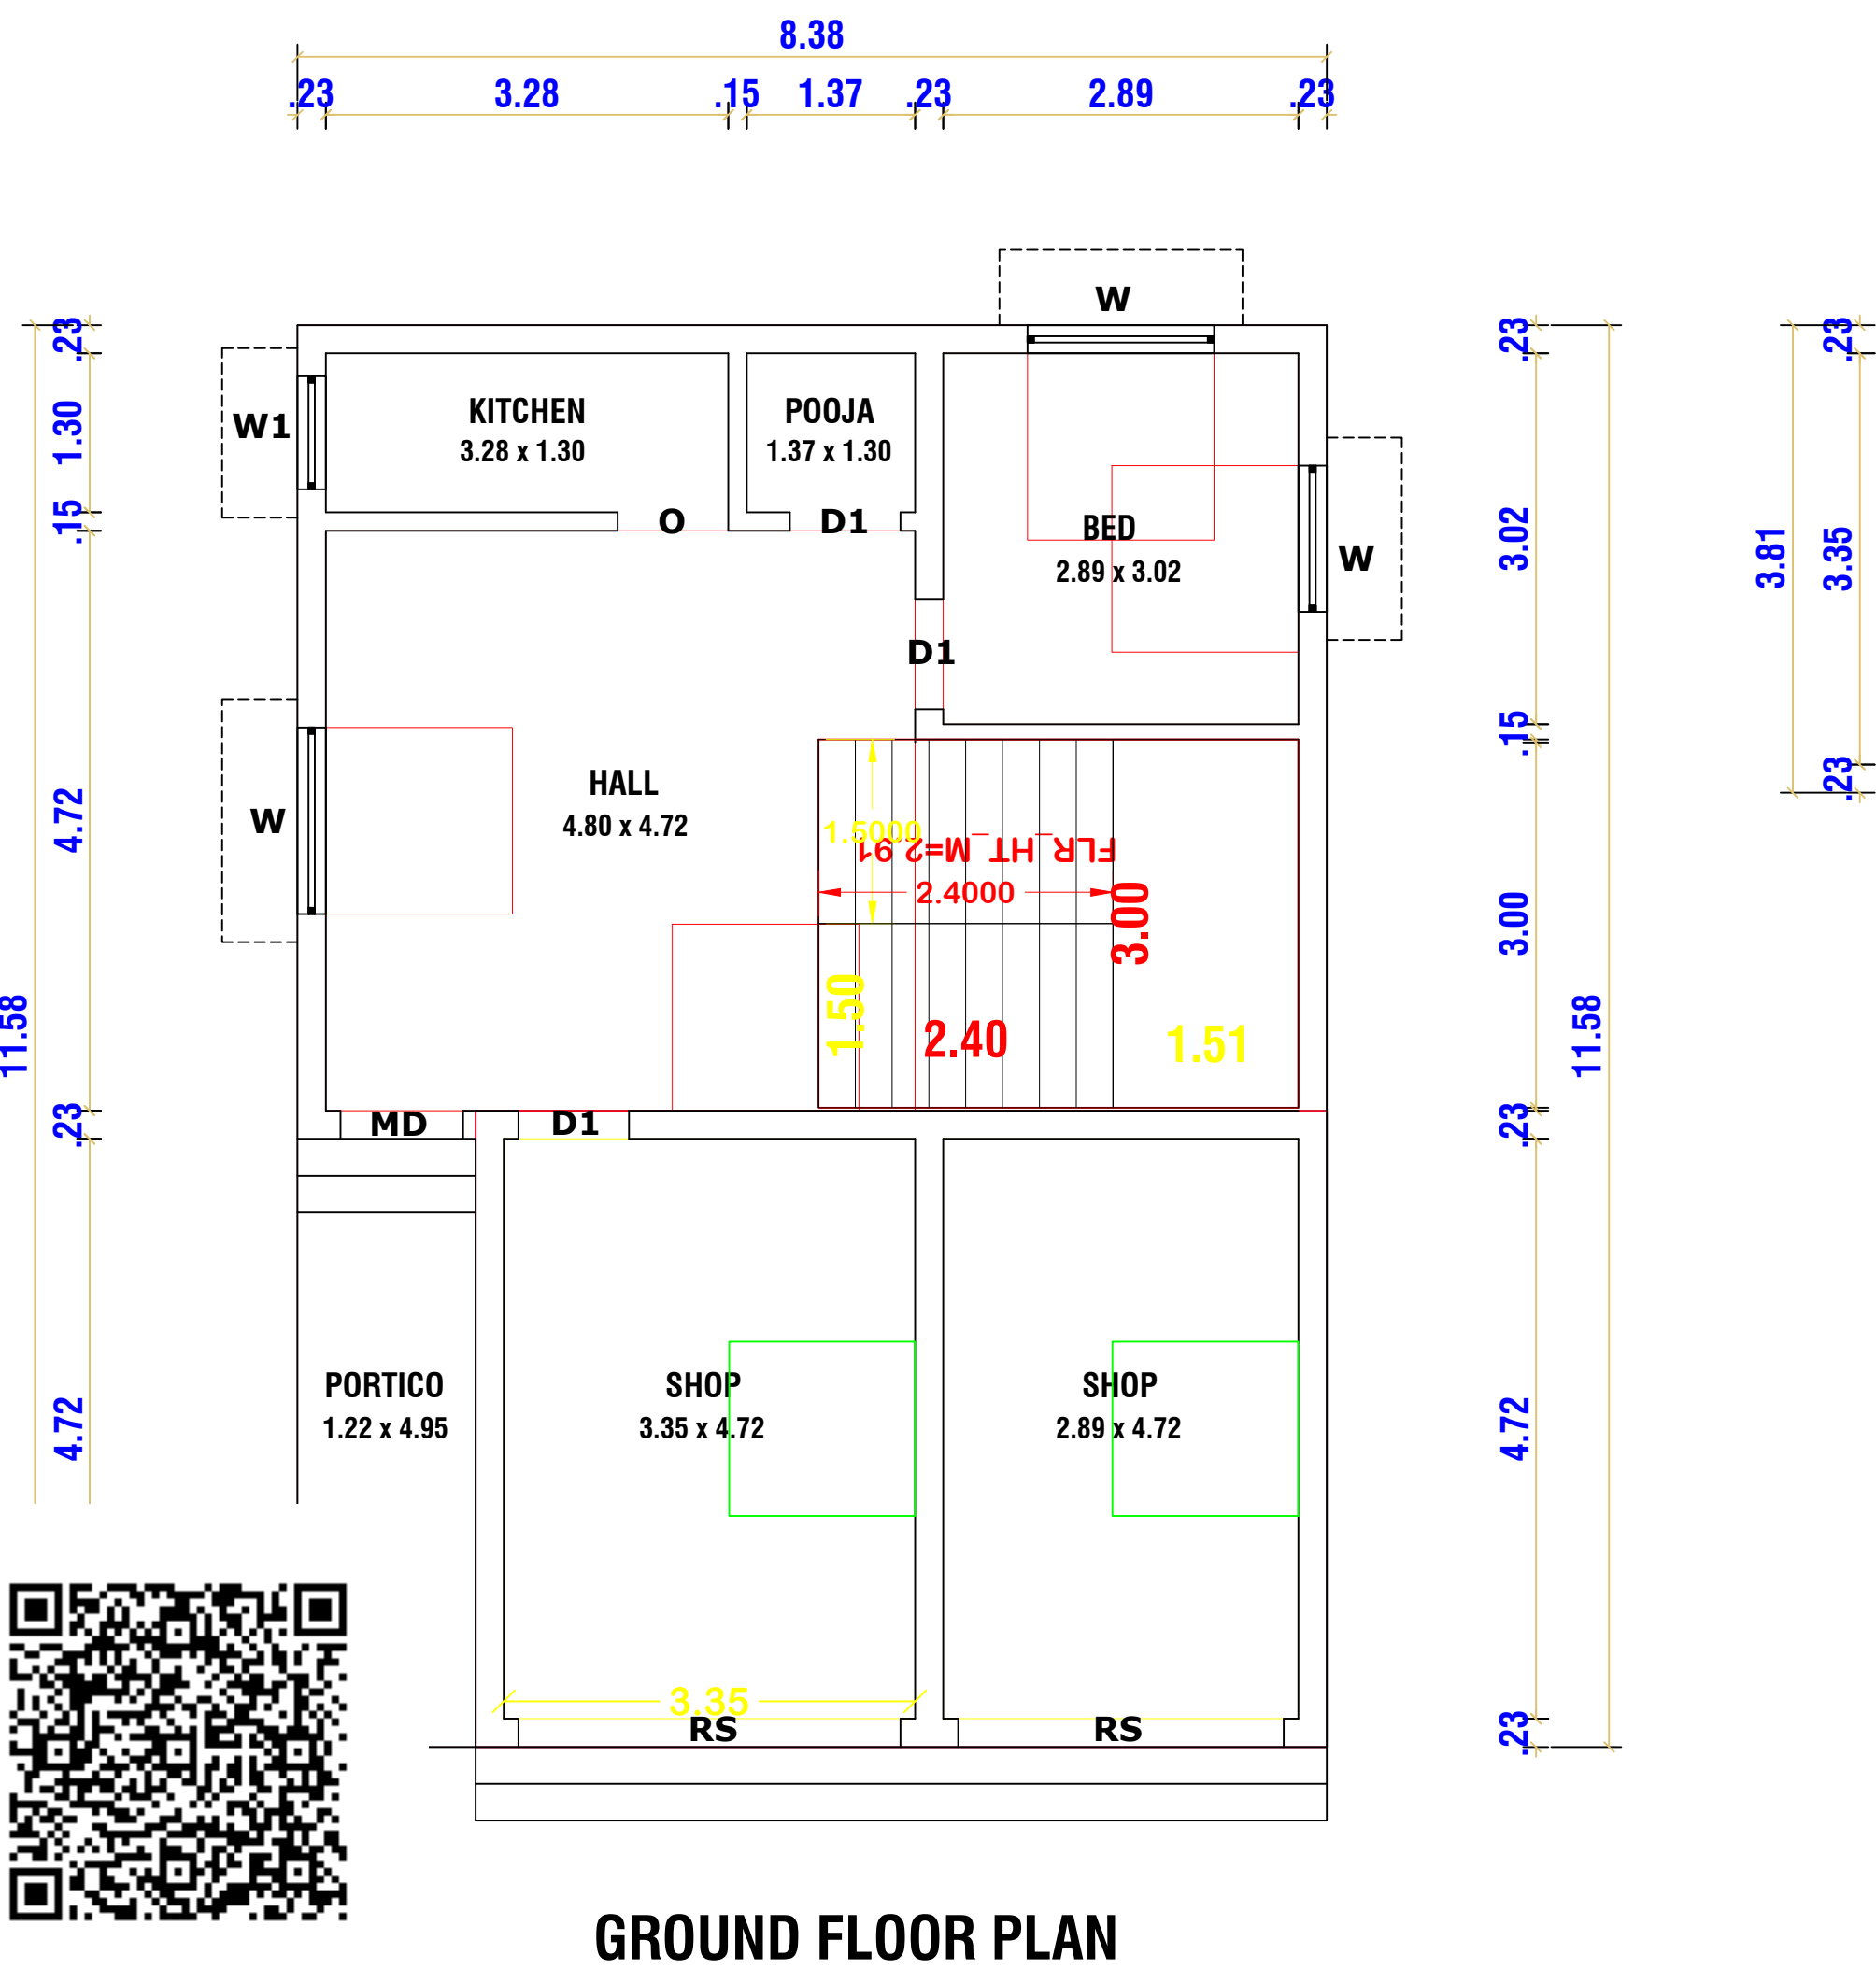

APPLICANT

K. GANESAN, DCE.,
LICENSED BUILDING SURVEYOR
VANAVASI - 636 457,
Mettur (Tk), Salem (Dt),
Mob: 98945 08983, 9885884037
mail: na.thangam02@gmail.com

ENGINEER