
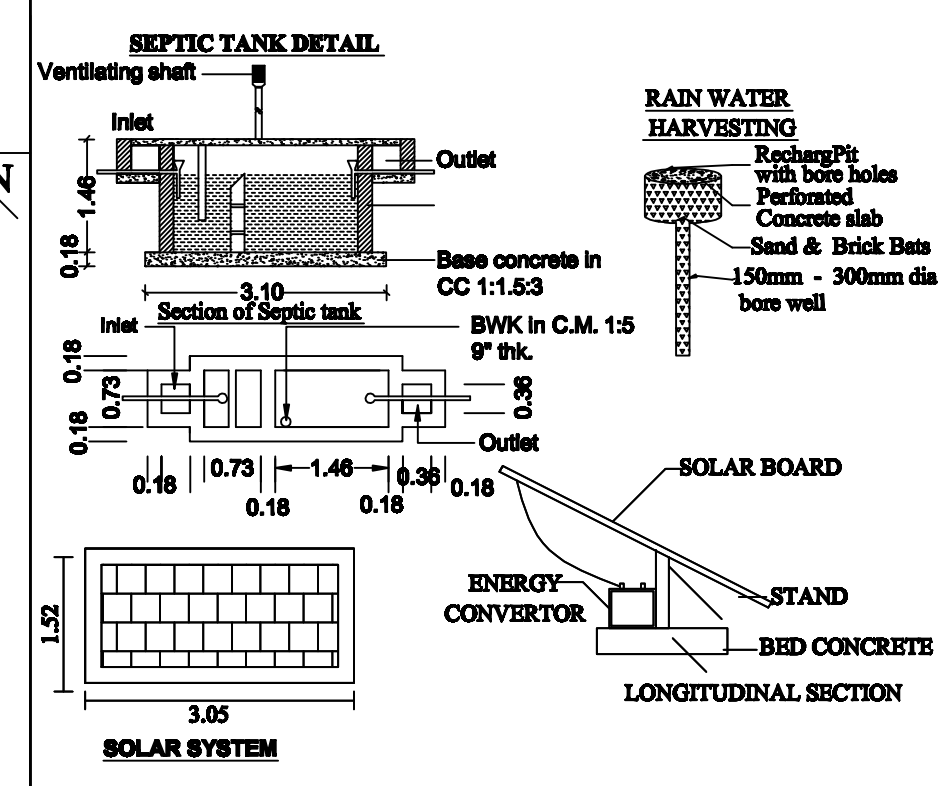
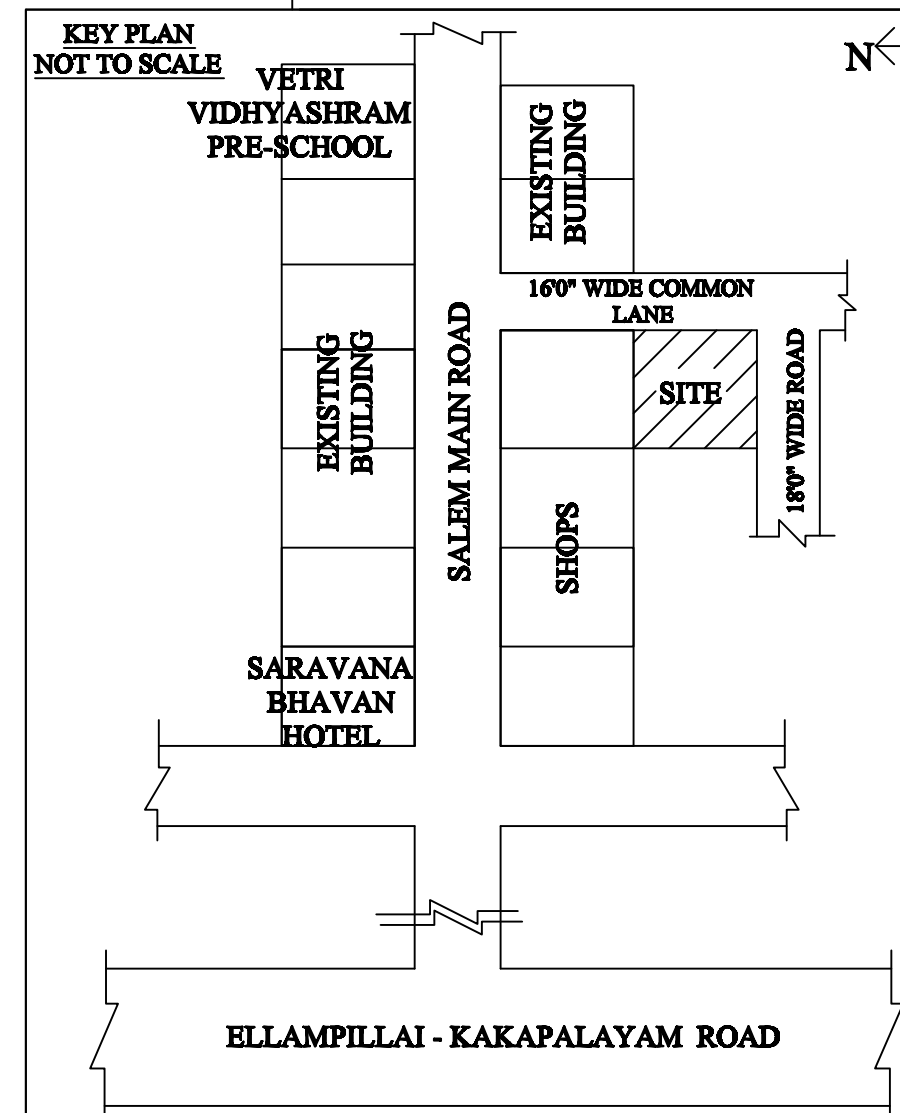
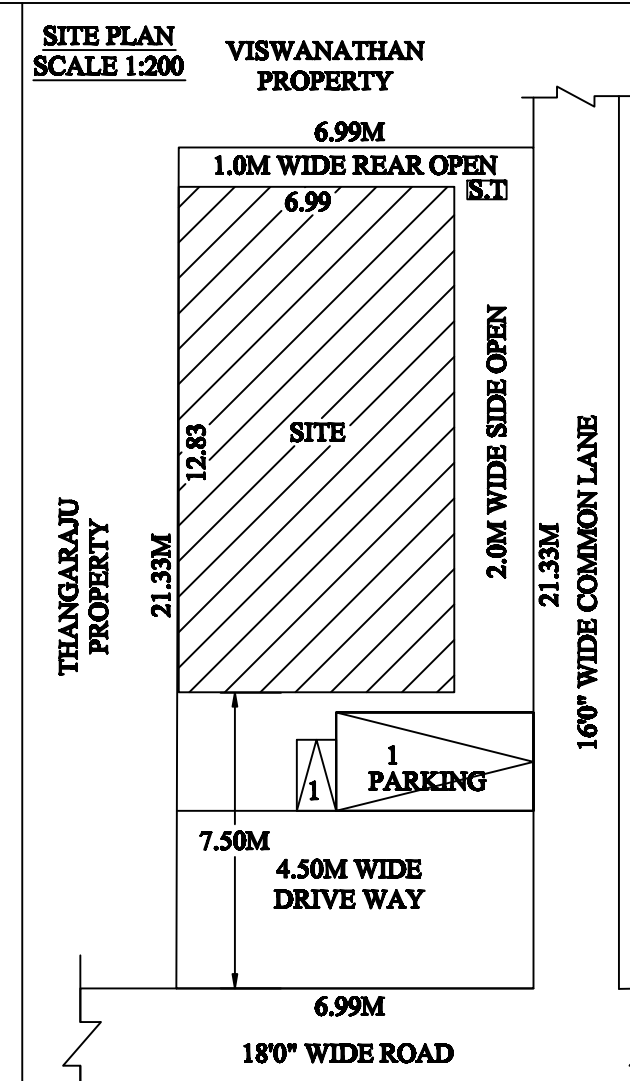
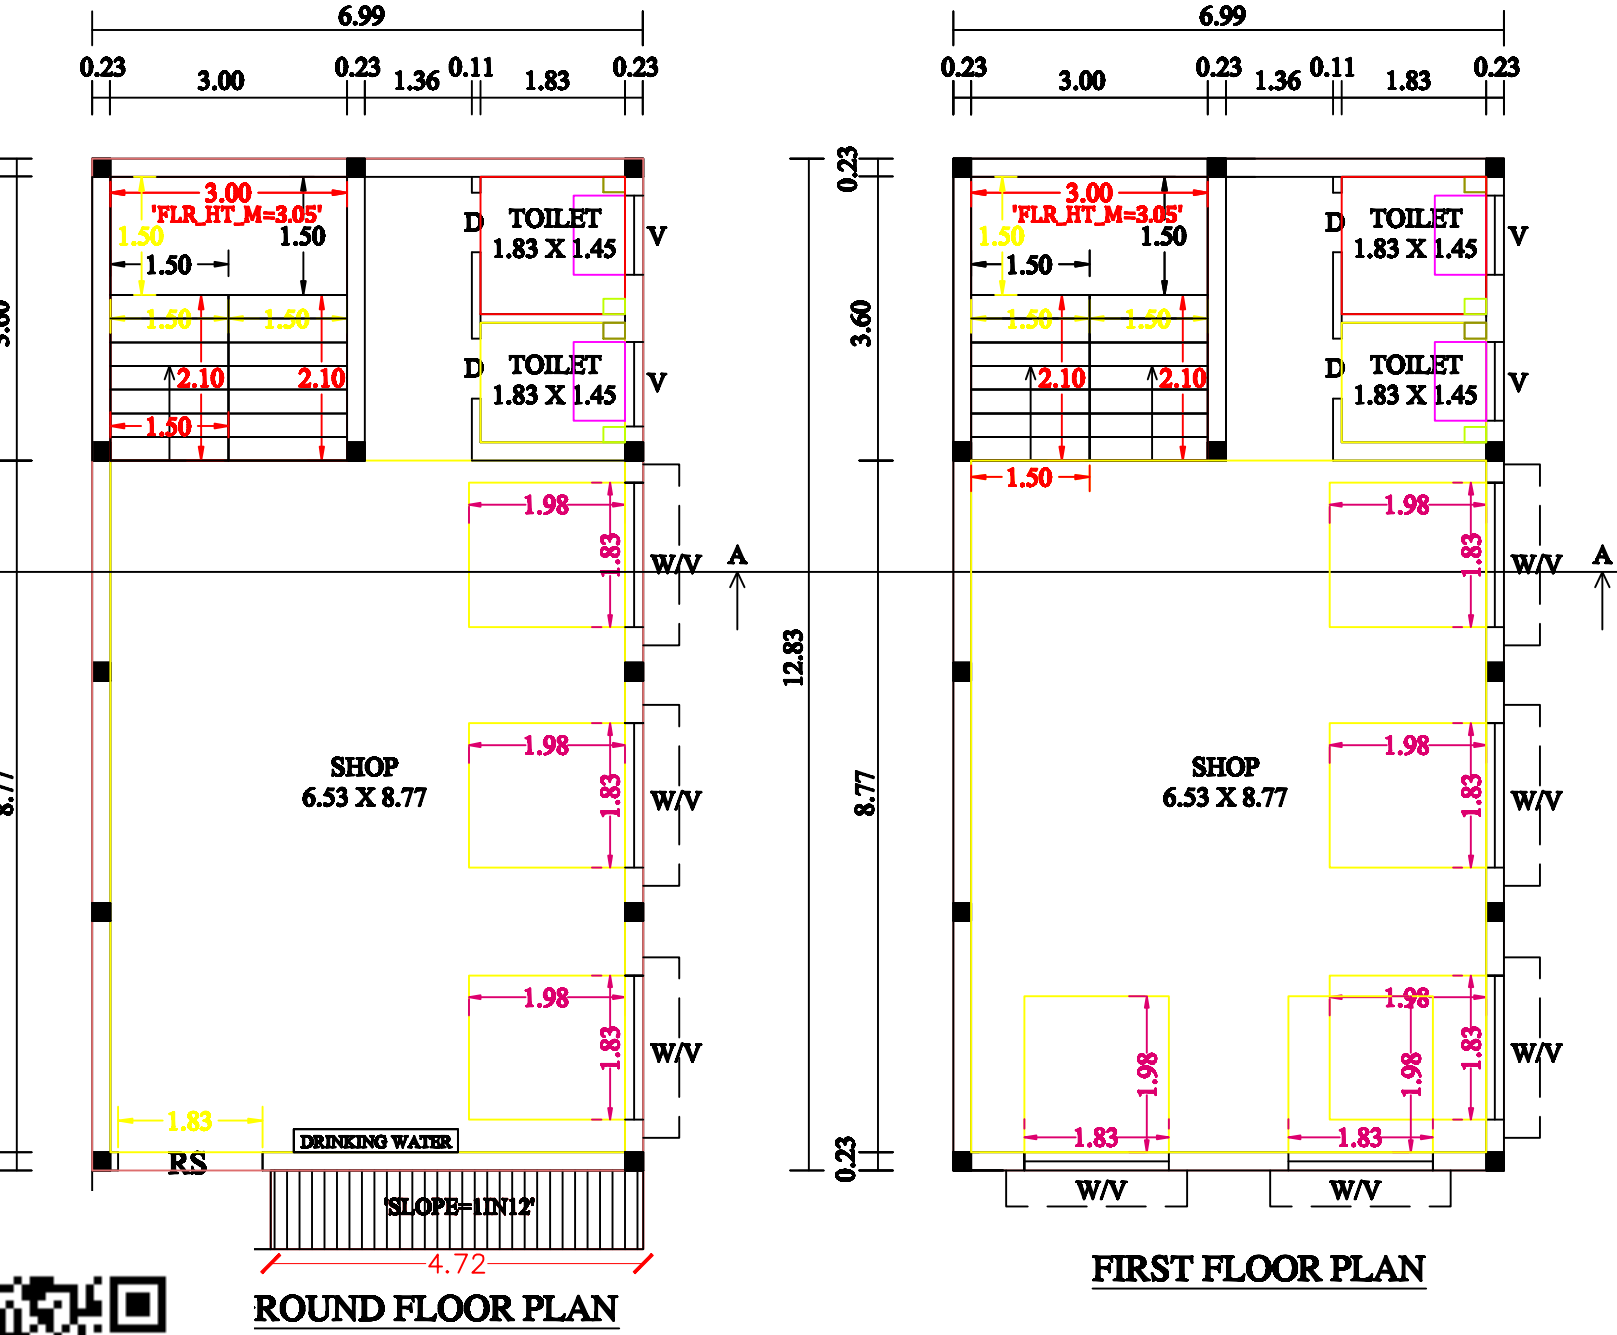


PLAN SHOWING THE PROPOSED CONSTRUCTION OF R.C.C TERRACED ROOF GROUND & FIRST FLOOR COMMERCIAL (SHOP) BUILDING IN S.F.NO : 131/16,AT ELLAMPILLAI VILLAGE & TOWN PANCHAYAT, SALEM SOUTH TALUK , SALEM DISTRICT.

APPLICANT:- Mr.NAGAHARIVIGNESH, S/O. Mr.NAGARAJAVISWANATHAN.

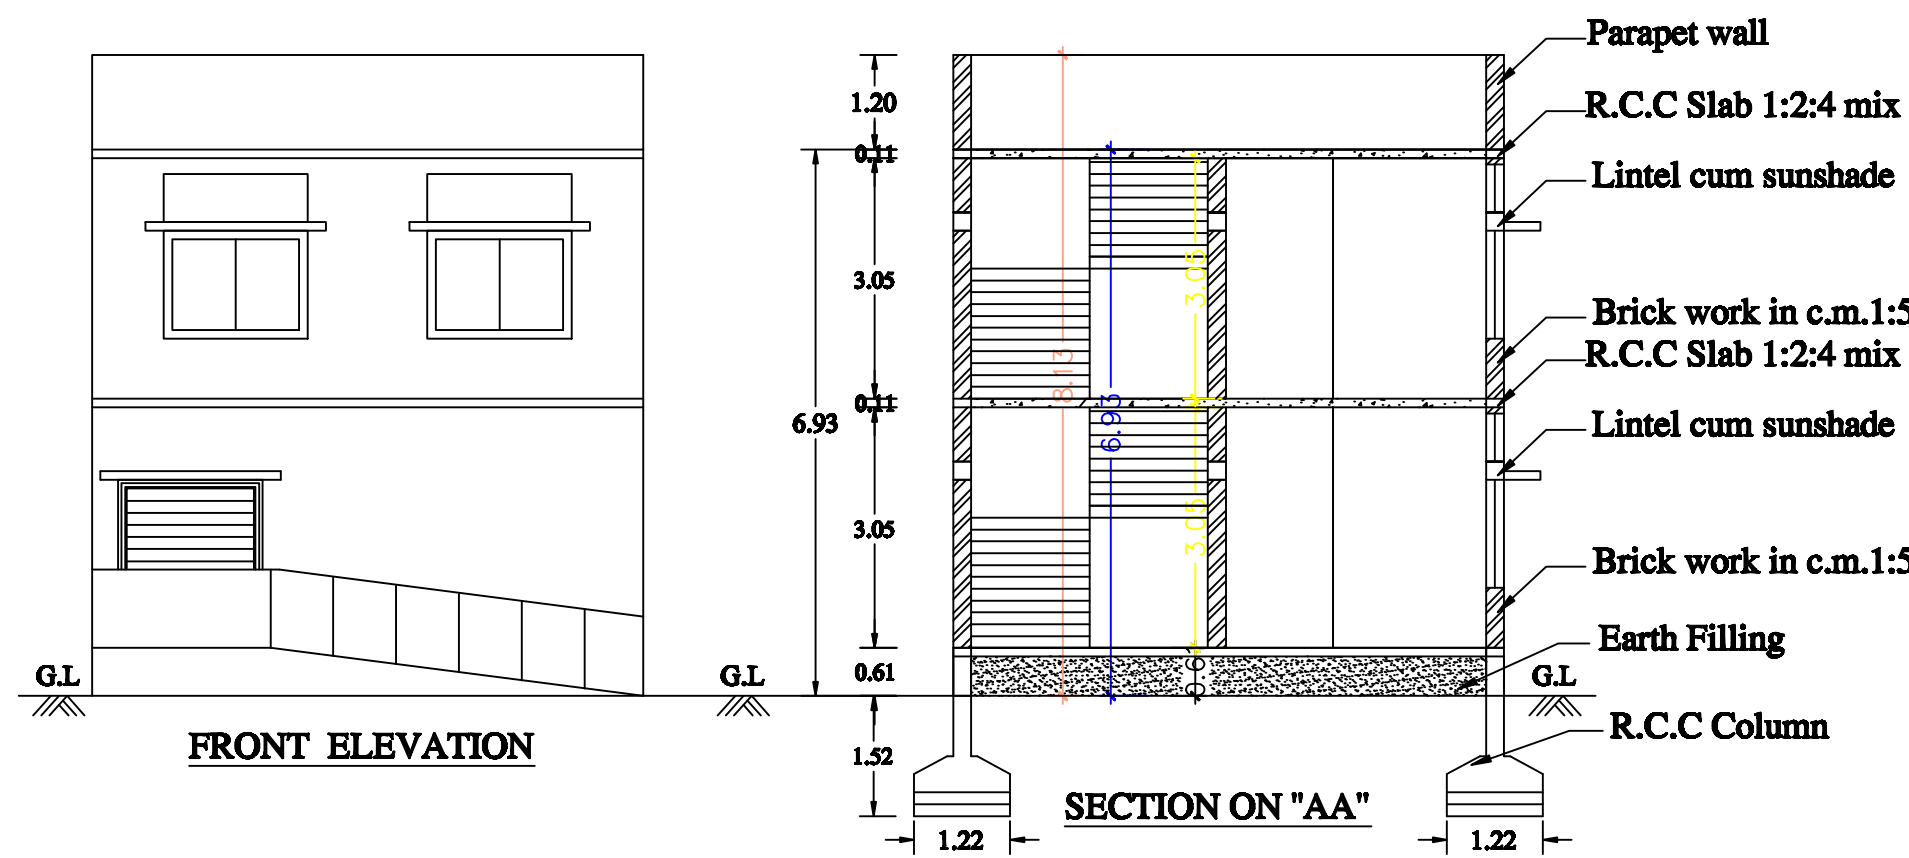

LEGEND:-

BOUNDARY SHOWN	
PROPOSED SHOWN	
EXISTING ROAD SHOWN	

SCALE :-

ALL DIMENSION ARE IN FEET

SCALE :- 1: 100

JOINERY DETAILS:

ROLLING SHUTTER	6'0" X 7'0"	1.83 X 2.13
DOOR	2'6" X 7'6"	0.76 X 2.13
WINDOW	6'0" X 4'6"	1.83 X 1.37
VENTILATOR	6'0" X 2'0"	1.83 X 0.61
VENTILATOR -1	3'3" X 2'0"	1.00 X 0.61

AREA DETAILS:

	SQ.FT	SQ.MT
AS PER DOCUMENT	2065.00	191.84
BLOCK -I		
AREA OF GROUND FLOOR	964.77	89.63
AREA OF FIRST FLOOR	964.77	89.63
TOTAL AREA OF THE CONSTRUCTION	1929.54	179.26

APPLICANT :-

N. Nagaharivignesh

ENGINEER :-

E. V. Shanmugasundaram, M.E. (STRU),
CHARTERED ENGINEER
REGISTERED ENGINEER GRADE-II
9-1/6, Kakapalayam Main Road,
ELLAMPILLAI, SALEM - 637 502.
Cell : 94432 75970, 98427 75970

