

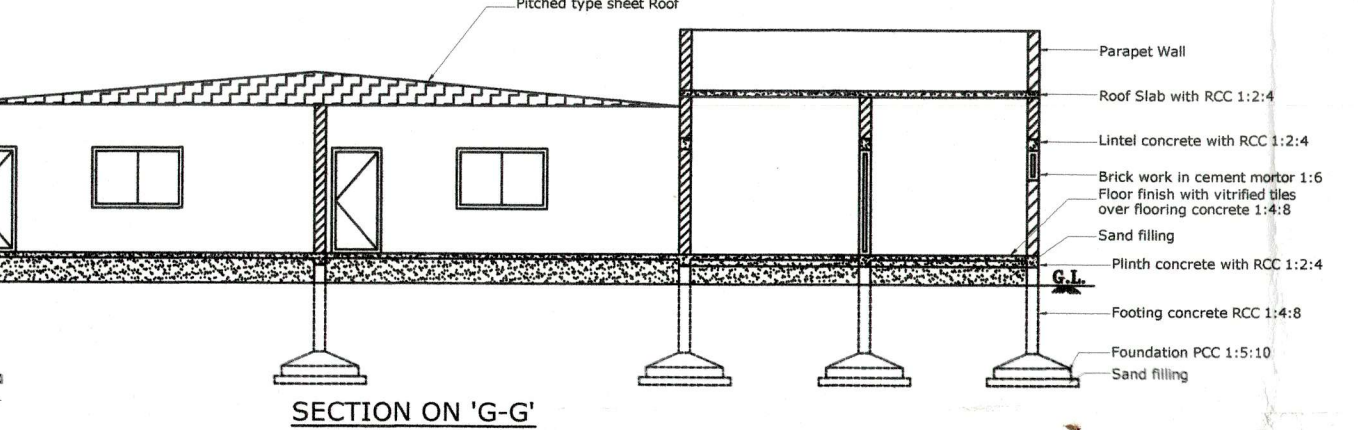
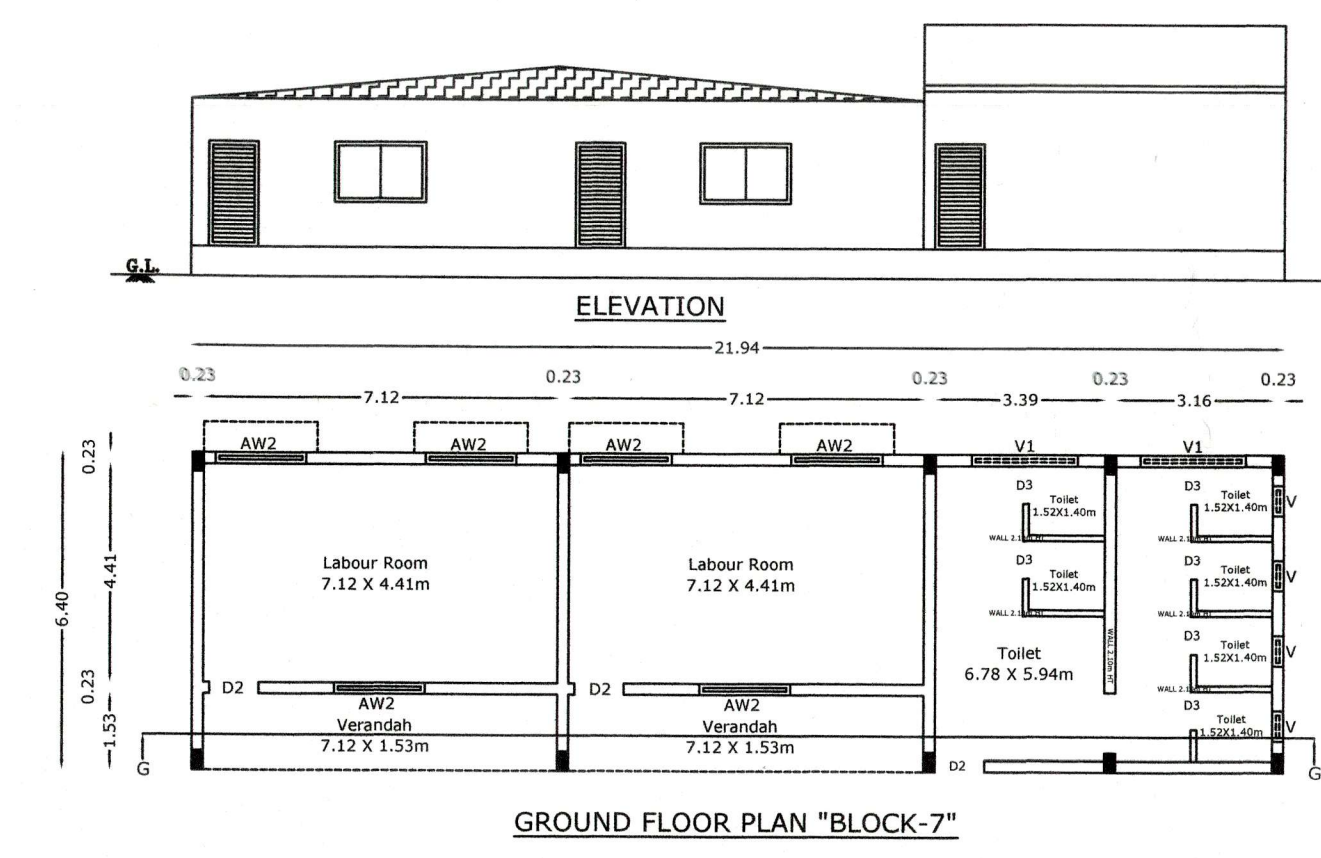
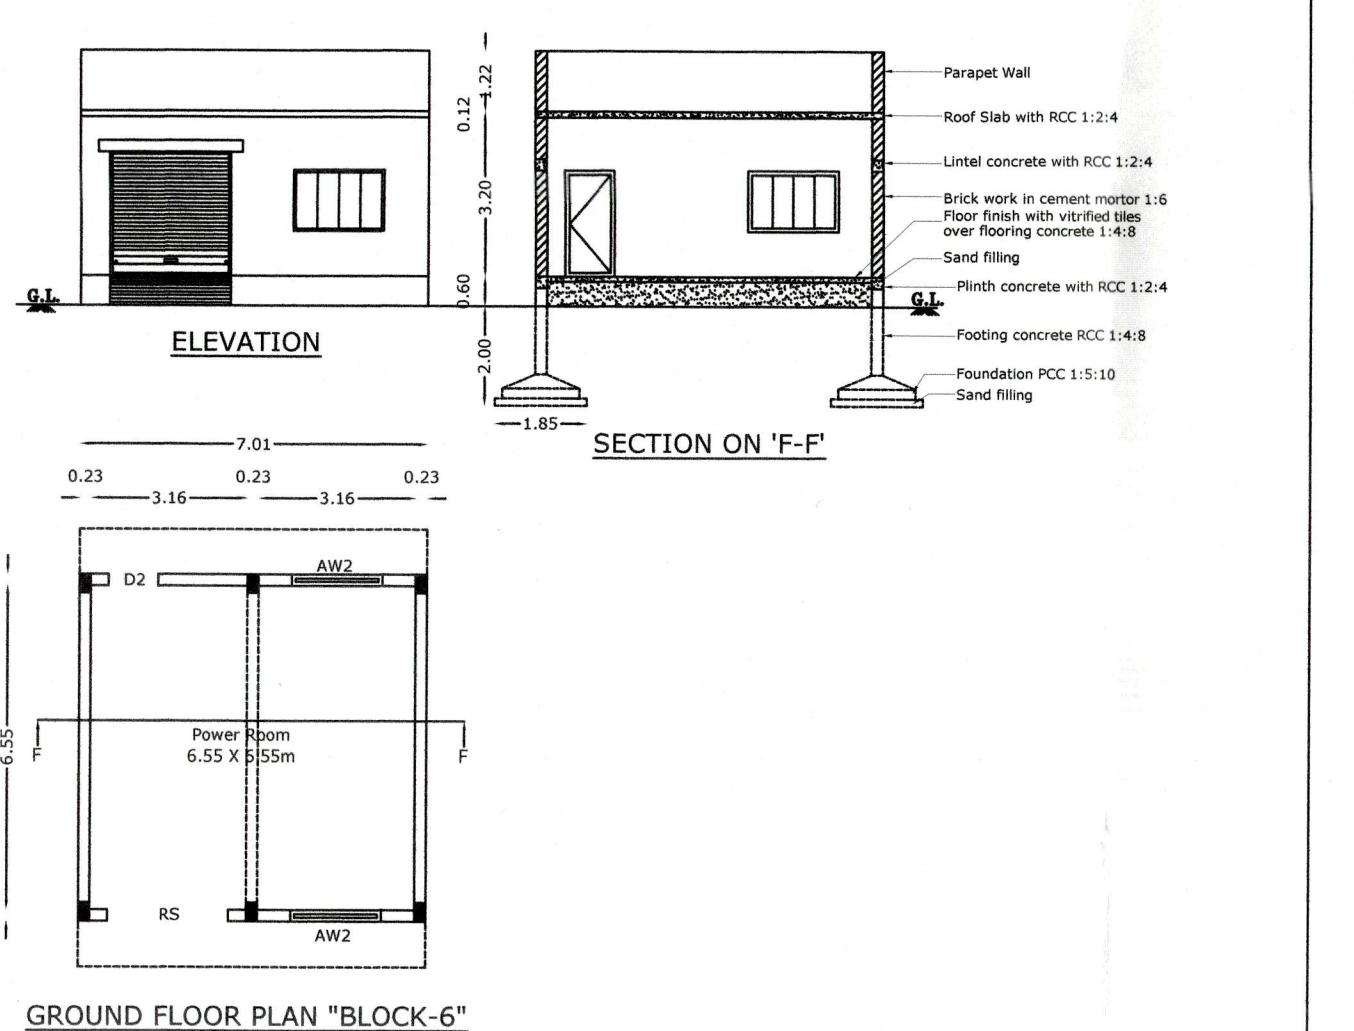
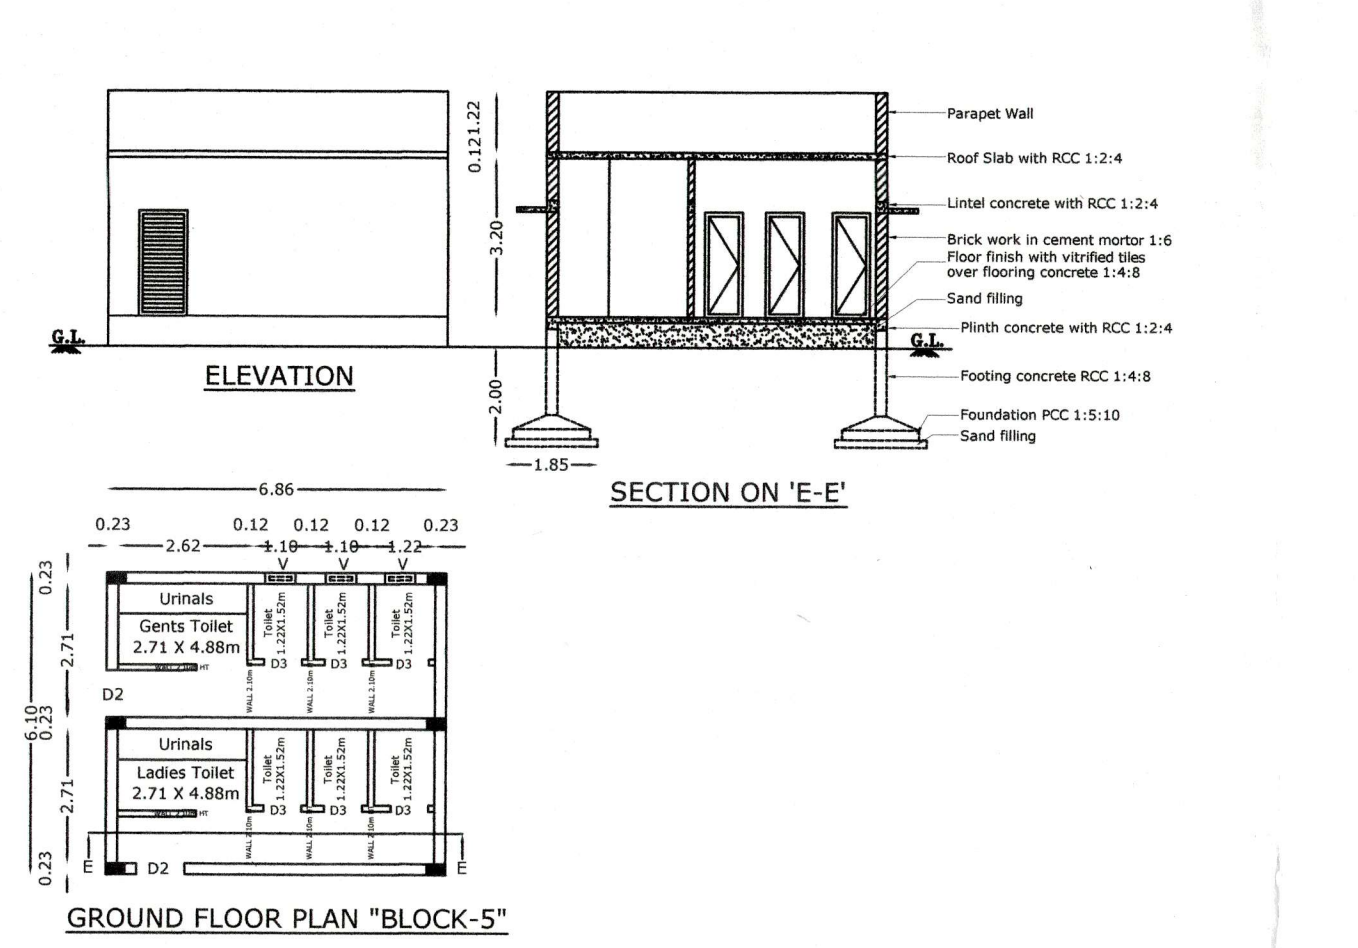
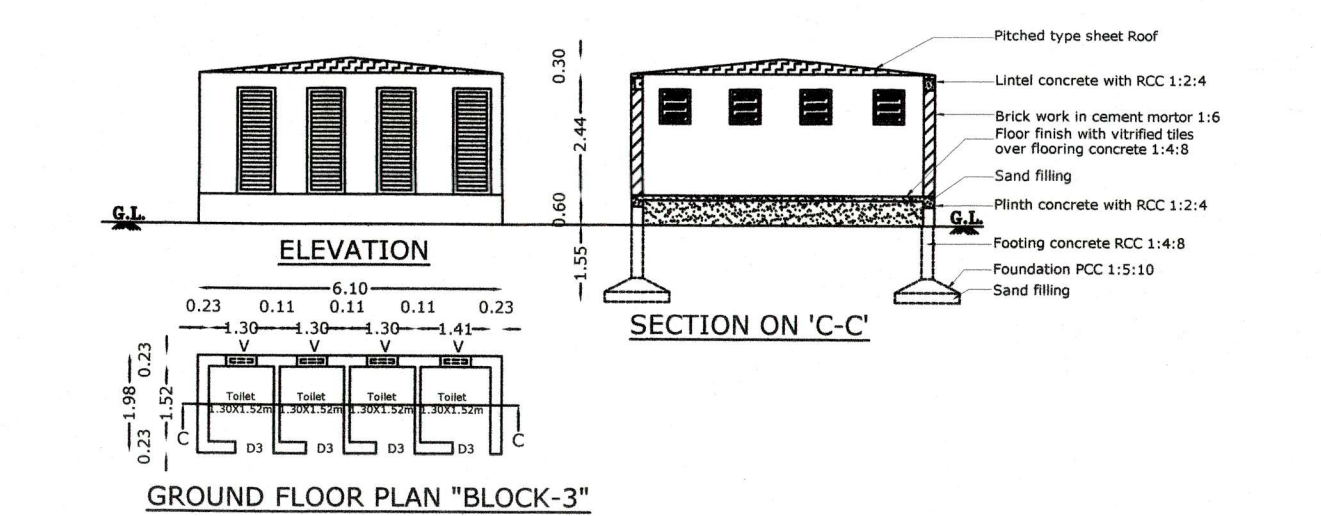
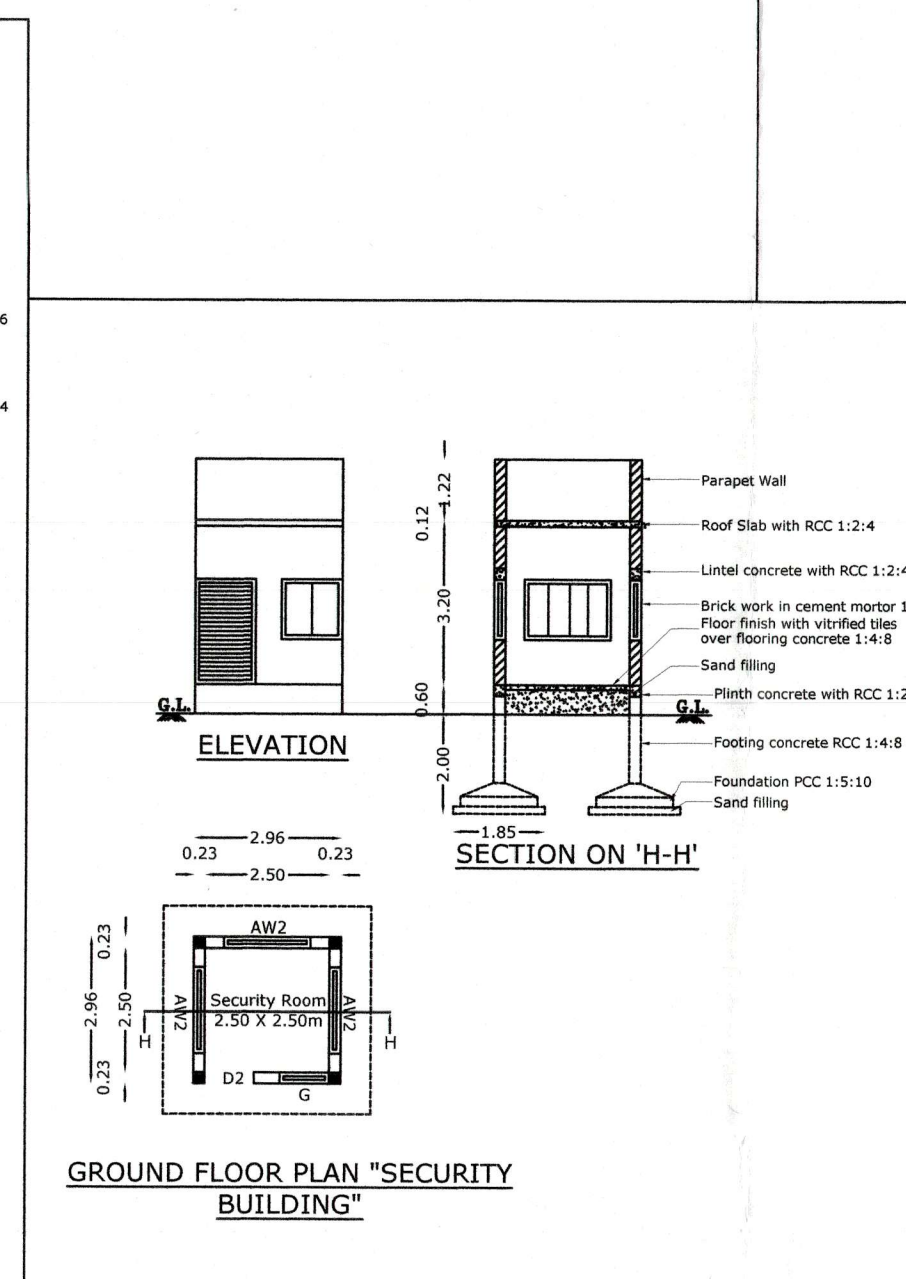
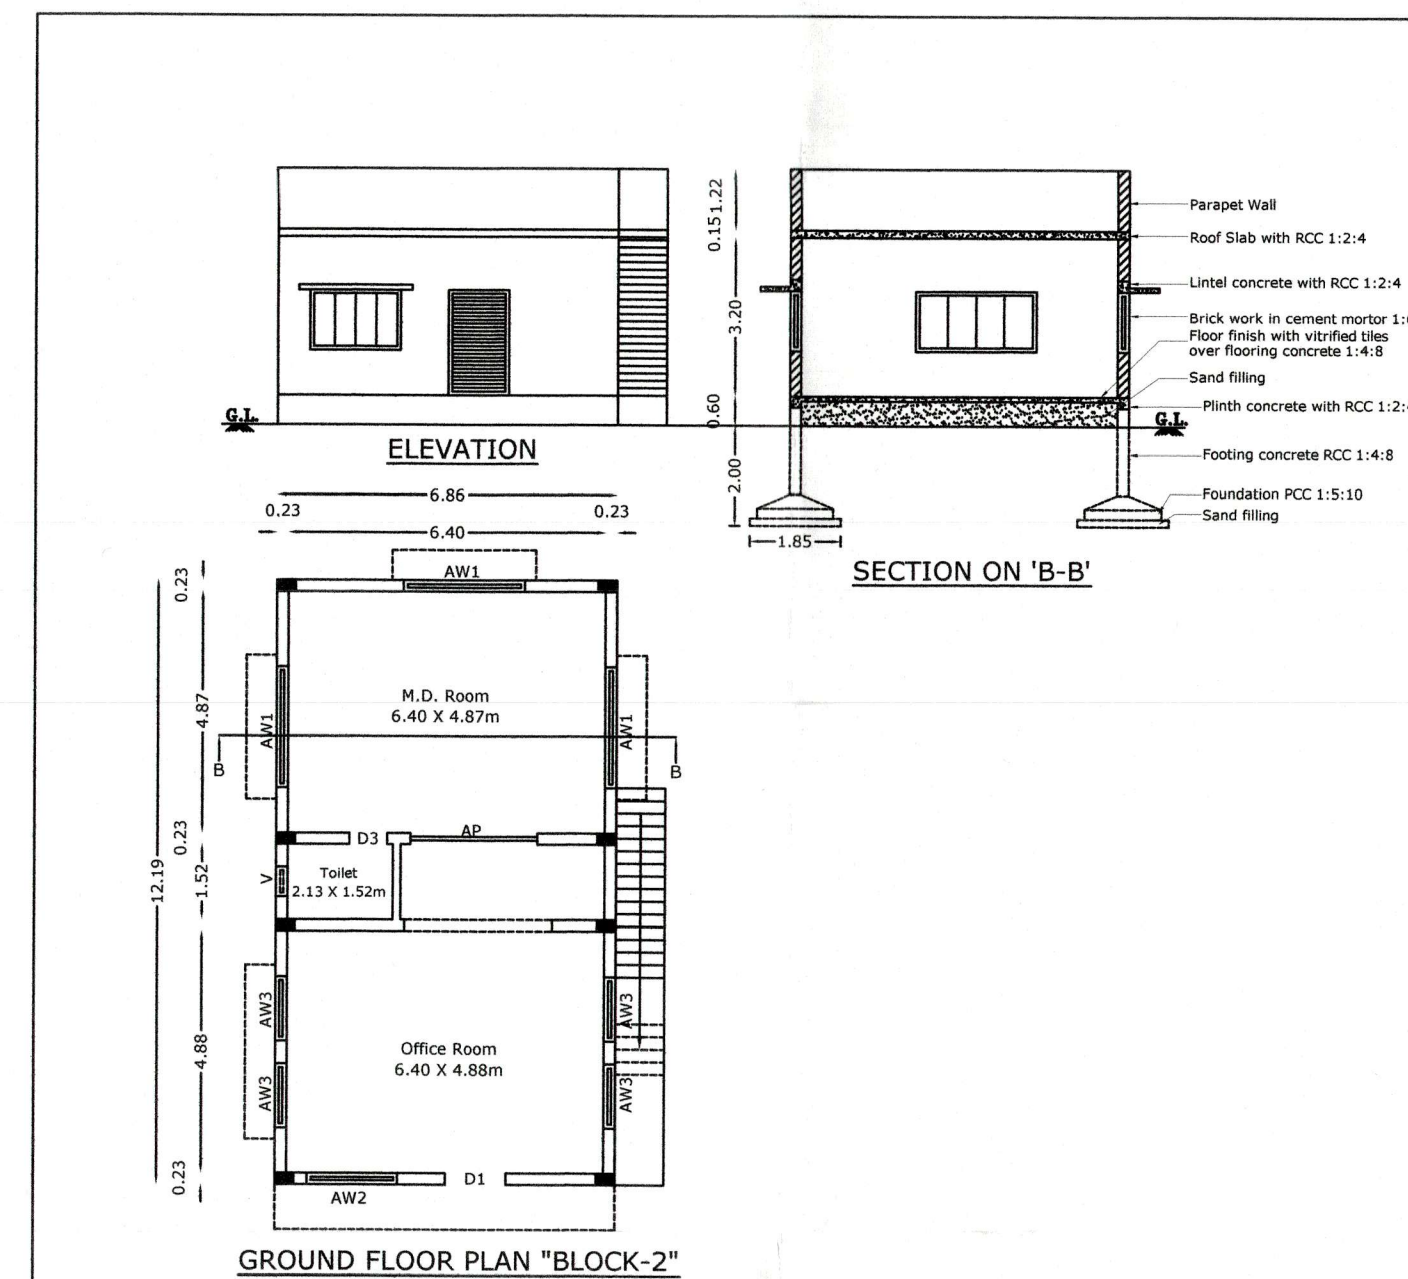
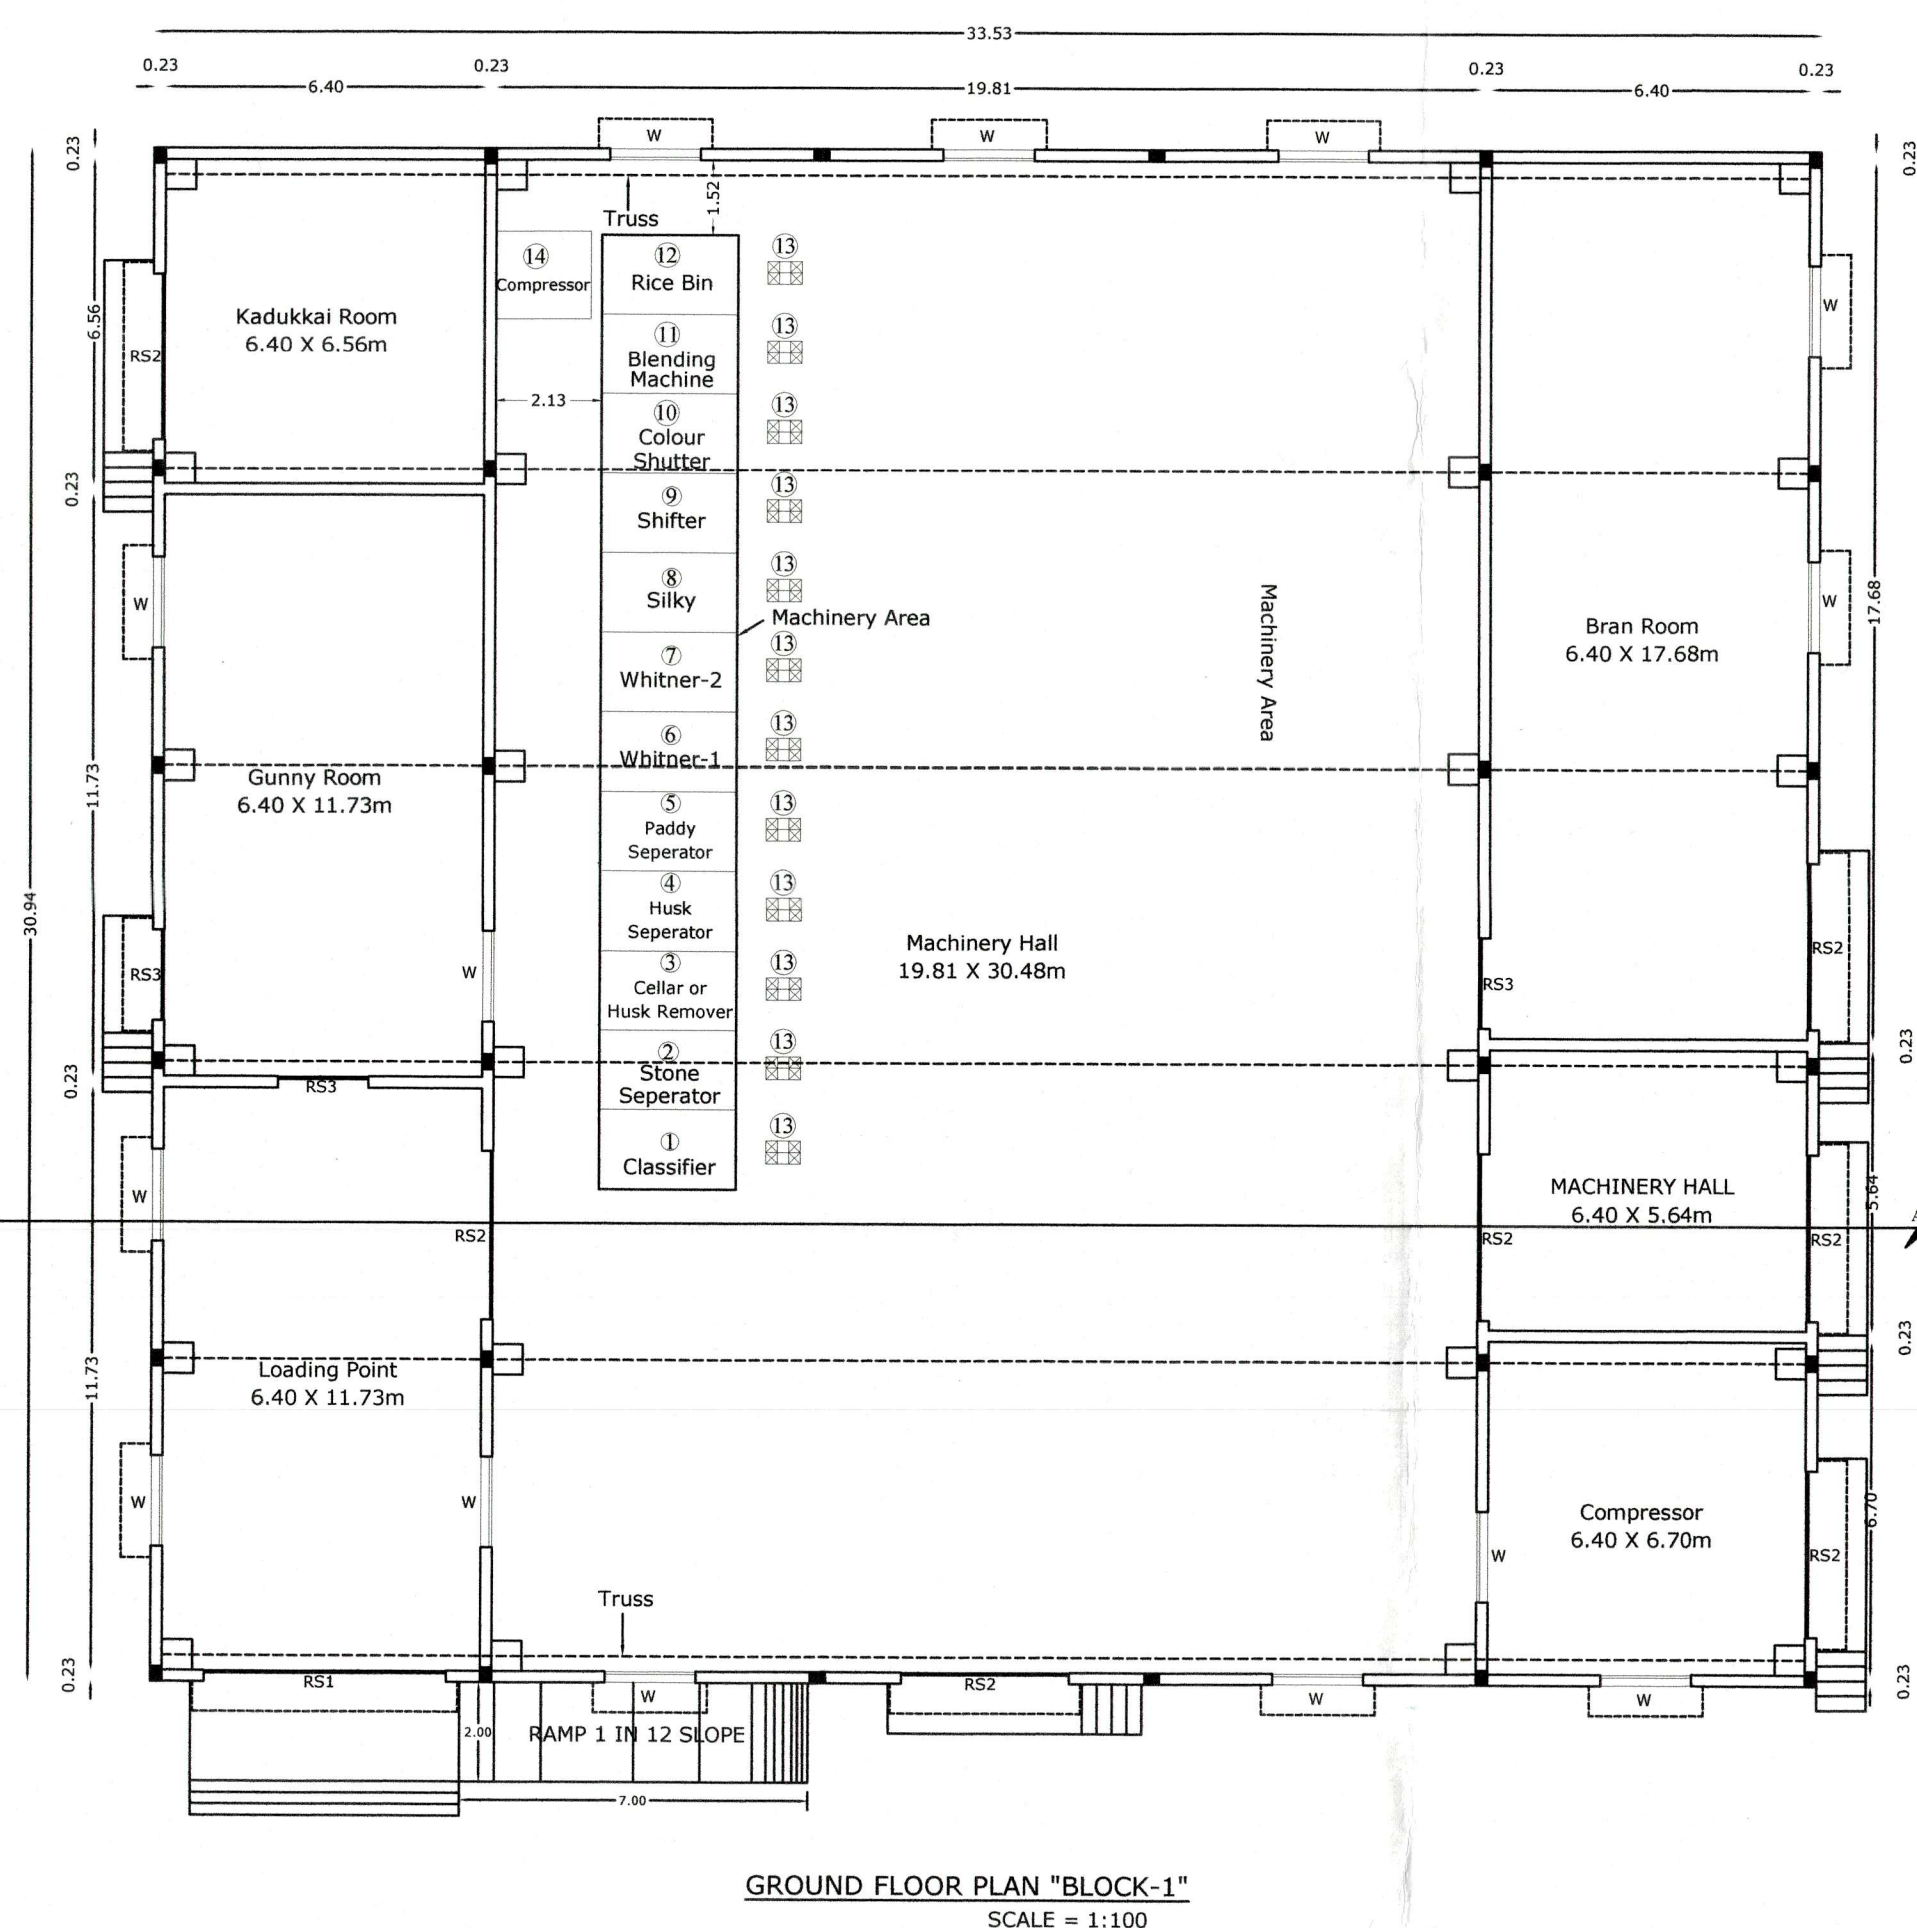
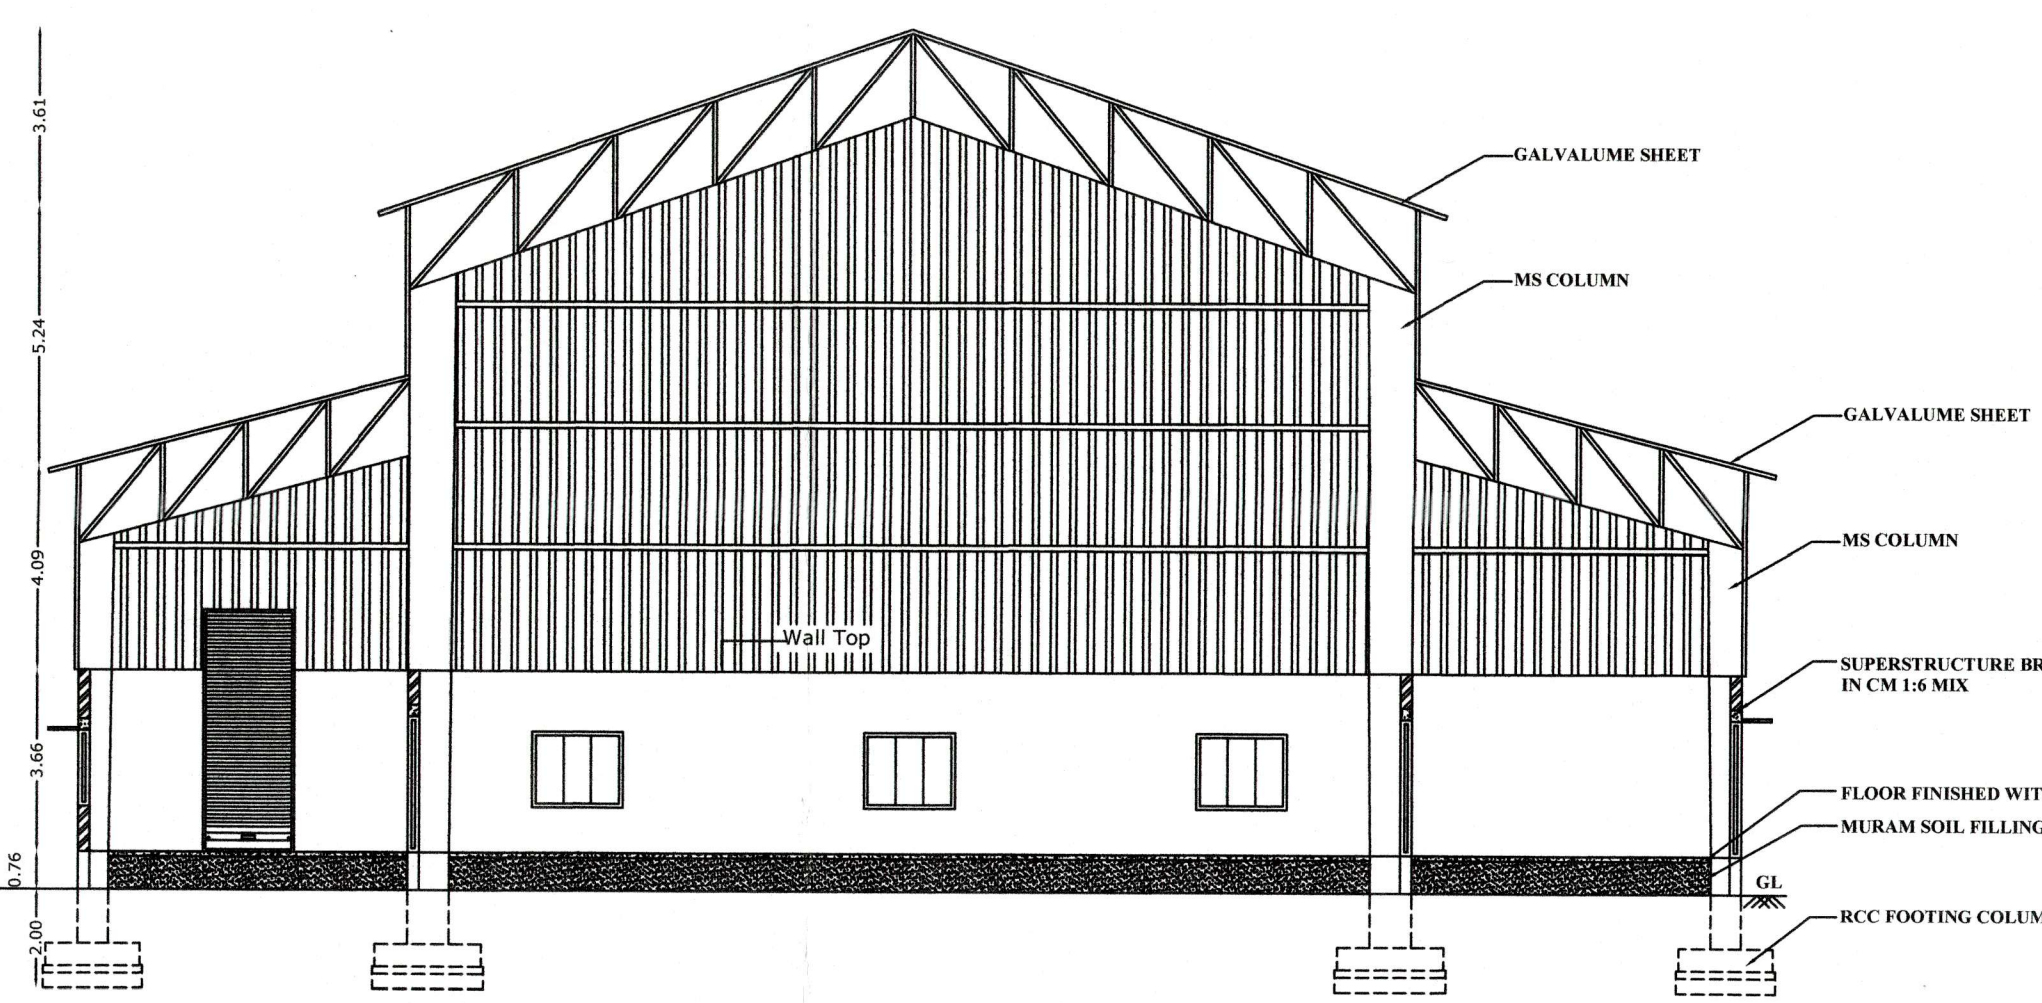
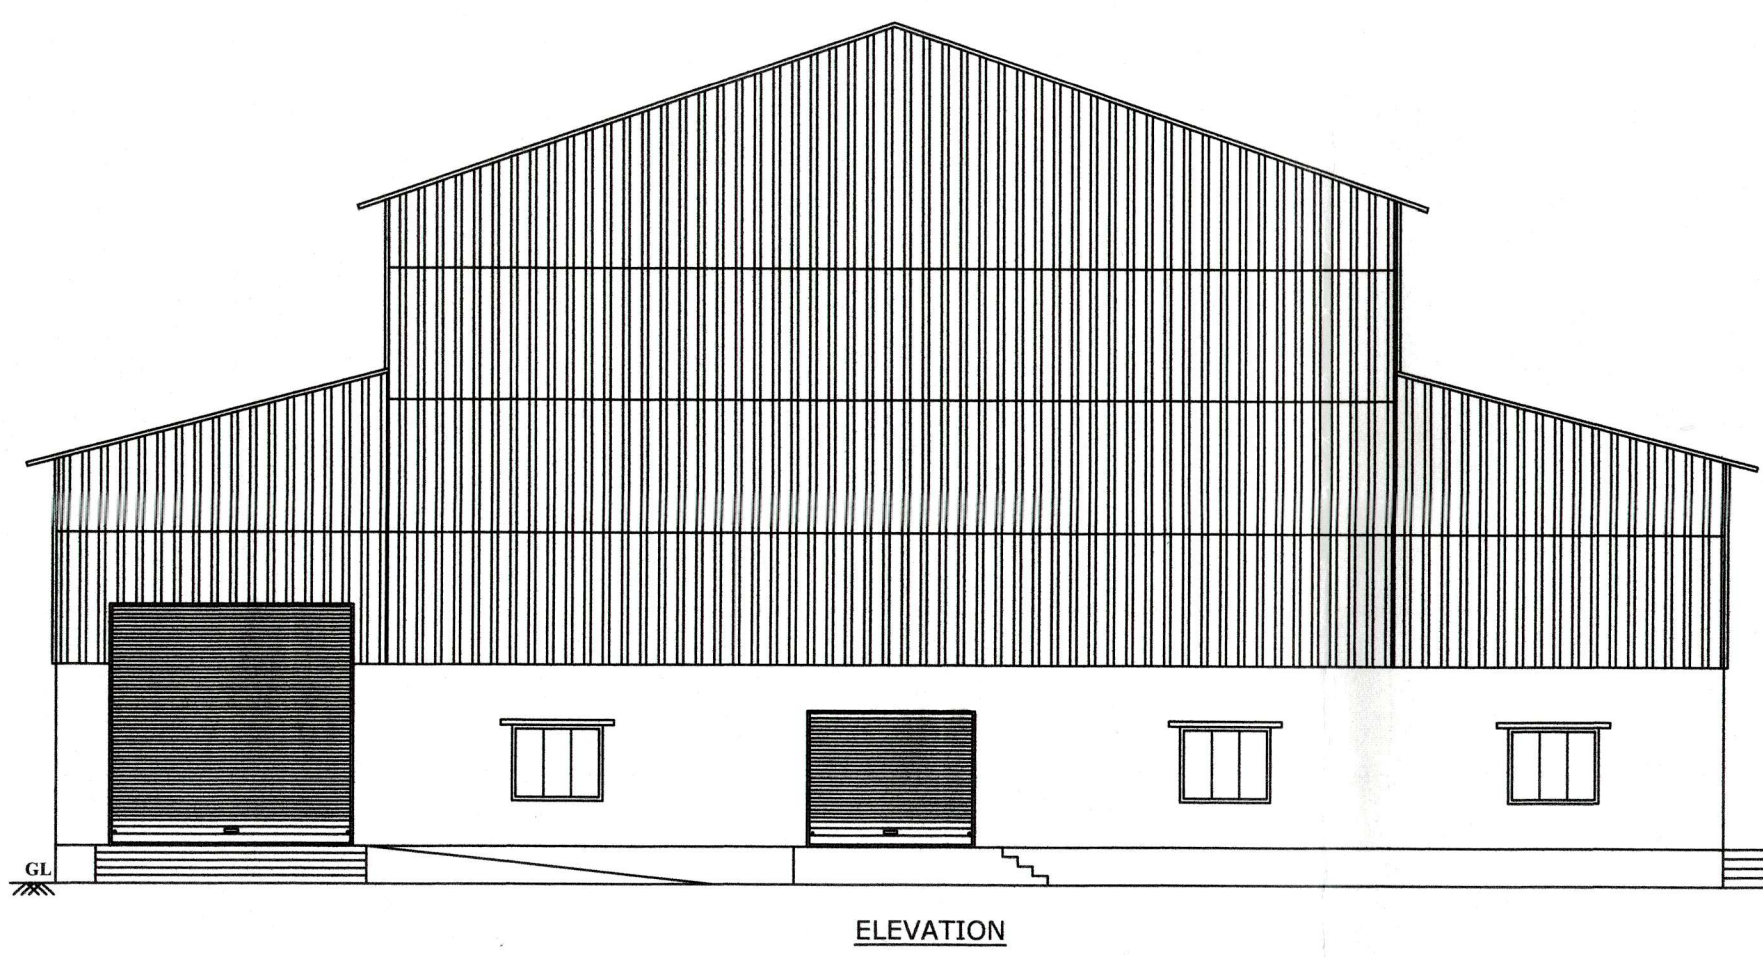
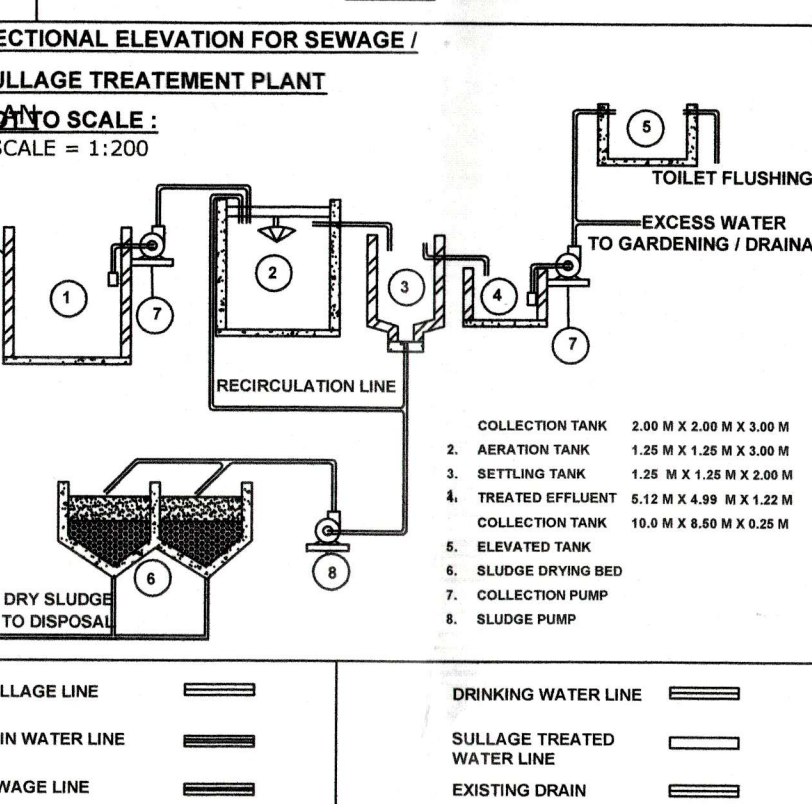
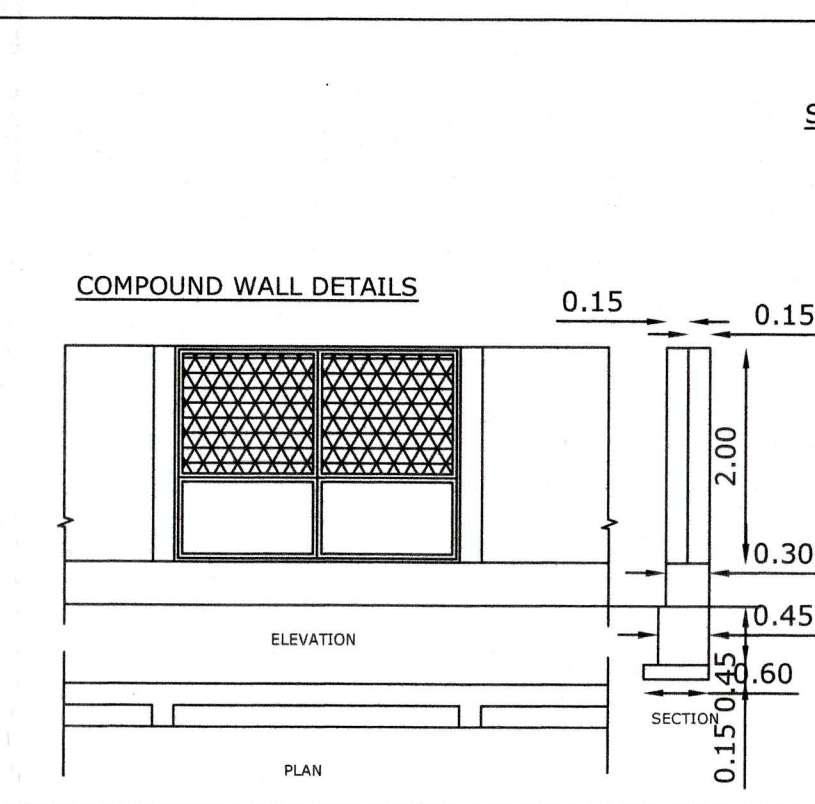


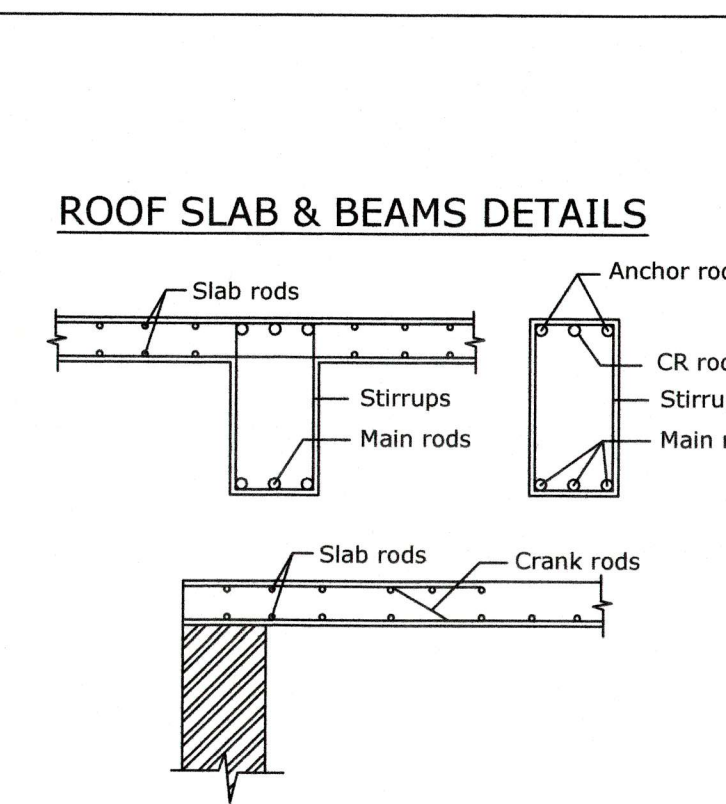







ONLINE APPLICATION No. SWP/BPA/012912/2023
SITE BOUNDARY EAR MARKED AS 'A' to 'H' AND
BUILDING APPROVAL No. SWP/DTCF/NKL/BP No. 30/2023

(SWP - ONLINE APPROVAL)

E-SIGNED BY
ASSISTANT DIRECTOR
DISTRICT TOWN AND COUNTRY PLANNING OFFICE
NAMAKKAL DISTRICT.

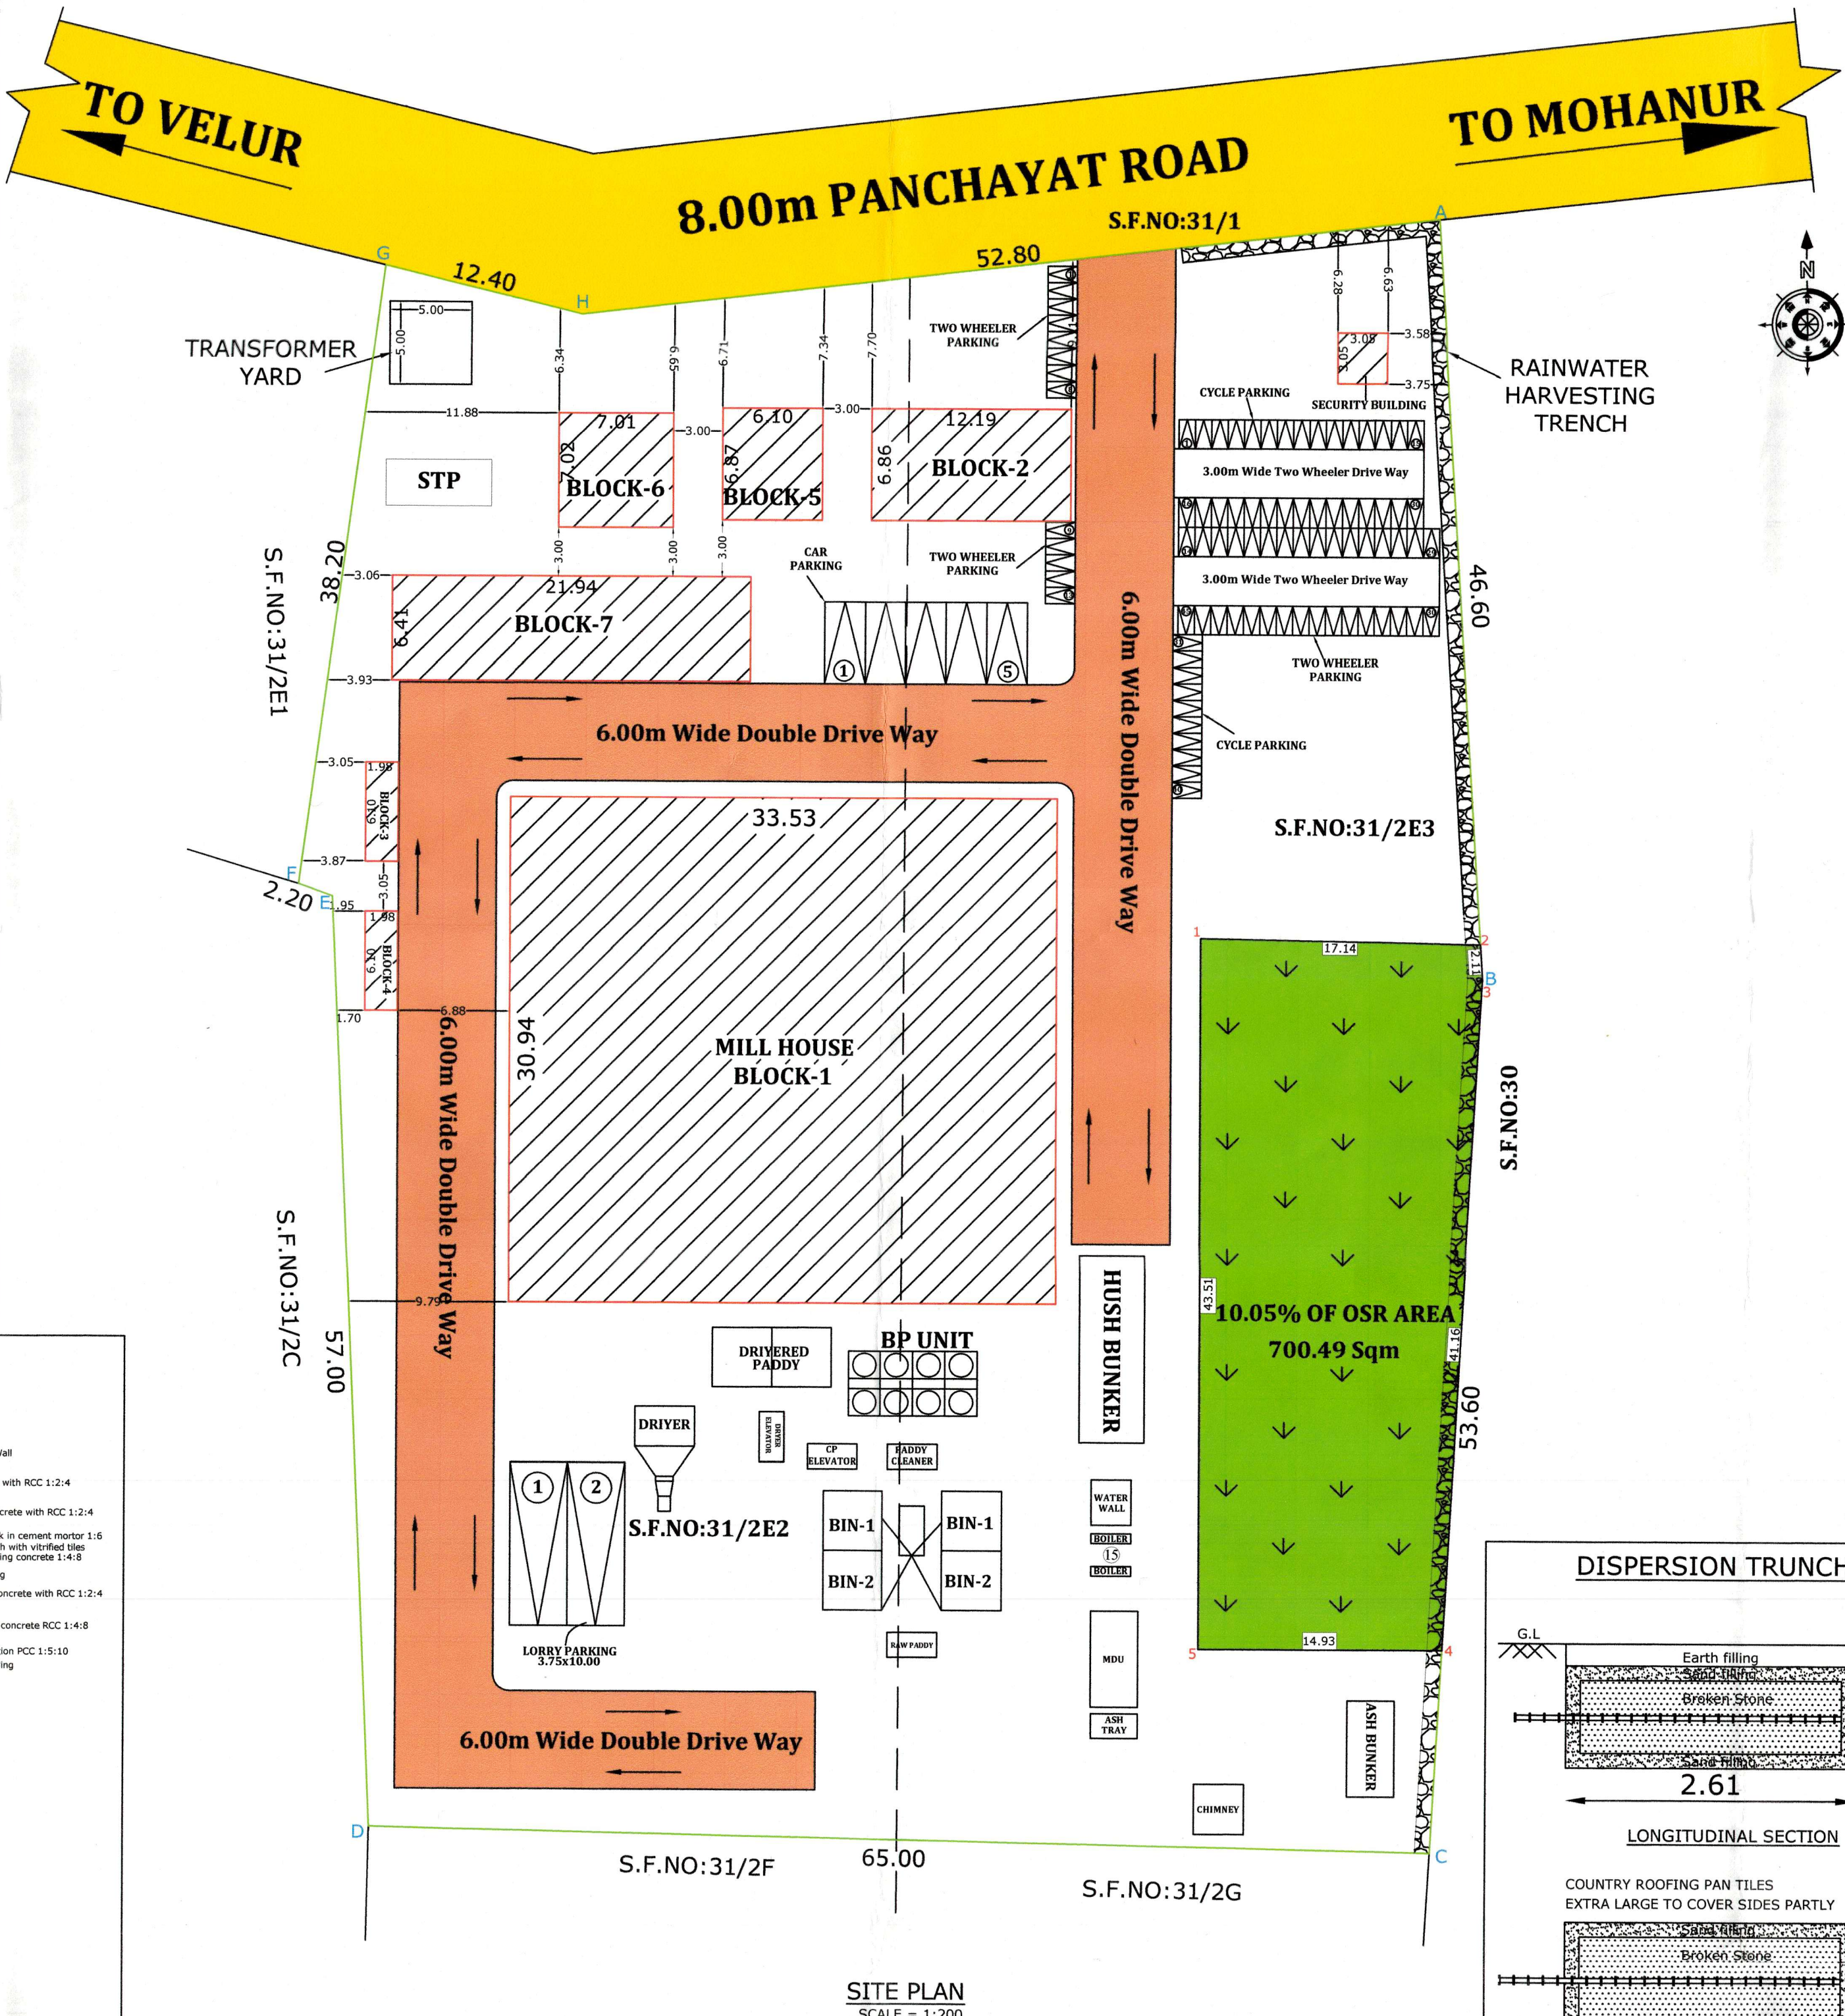

MACHINERY DETAILS (PROPOSED BUILDING)				
S.No	MACHINE NAME	No.S	H.P	TOTAL H.P
01	CLASSIFIER	01	08	08
02	STONE SEPARATOR	01	08	08
03	CELLAR OR HUSK REMOVER	01	15	15
04	HUSK SEPARATOR	01	20	20
05	PADDY SEPARATOR	01	03	03
06	WHITTNER 1	01	40	40
07	WHITTNER 2	01	40	40
08	SILKY	01	50	50
09	SHIFTER	01	02	02
10	COLOUR SHUTTER	01	02	02
11	BLENDING MACHINE	01	02	02
12	RICE BIN	01	-	-
13	ELEVATOR	13	1.5	19.5
14	COMPRESSOR	01	30	30
15	BOILER	01	40	40
TOTAL NO.OF WORKERS:45 No.s		TOTAL H.P=279.50 H.P		
125 kva GENERATOR = 1 No.				

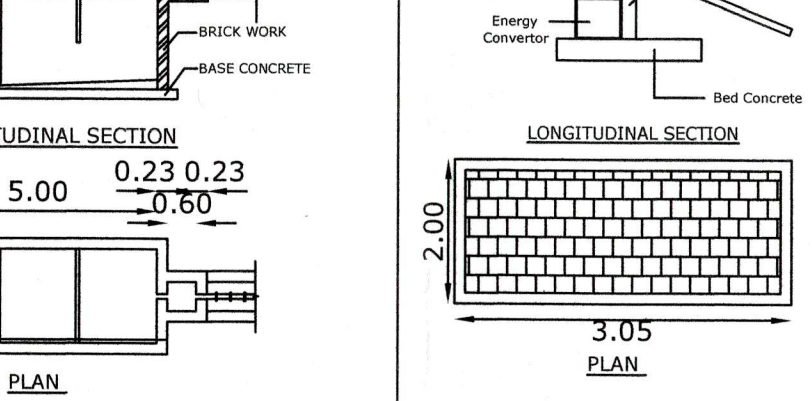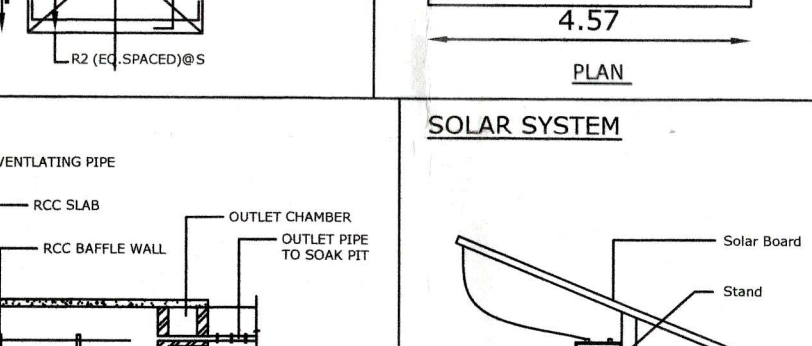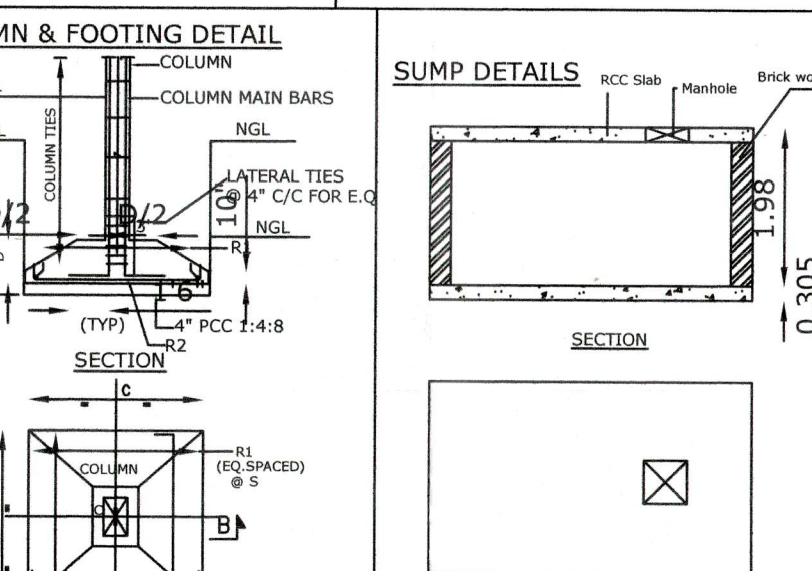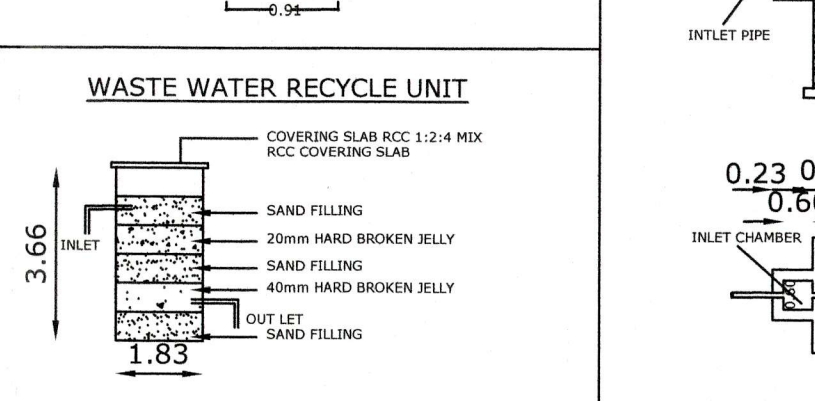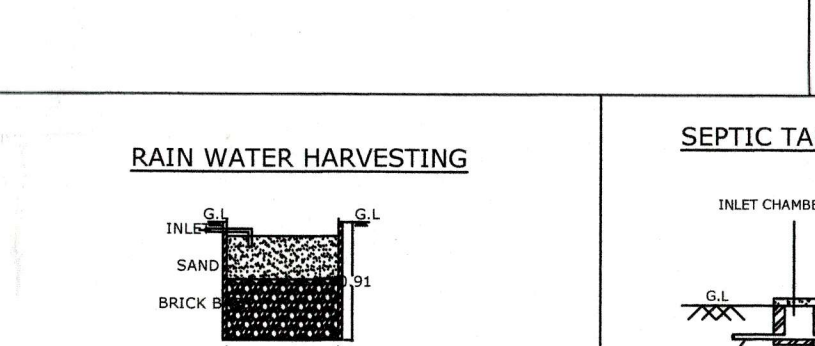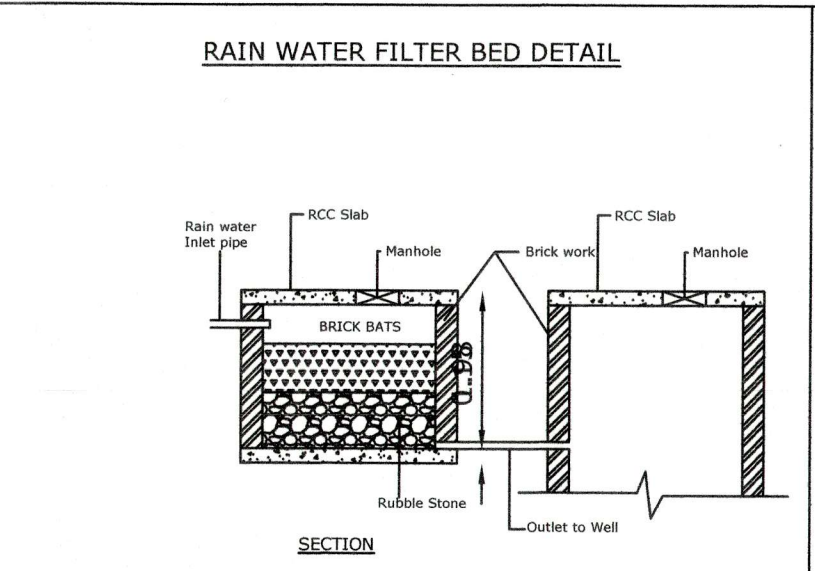

PLAN SHOWING THE PROPOSED CONSTRUCTION OF RCC ROOF, GALVALUME SHEET ROOF AND PITCHED TYPE SHEET ROOF INDUSTRIAL USE "RICE MILL" (GREEN CATEGORY) BUILDING AT S.F.NO: 31/2E2, 31/2E3, SENGAPALLI VILLAGE AND PANCHAYAT, MOHANUR TALUK, NAMAKKAL DISTRICT.

APPLICANT :
1.Mr. K.VIJAYA KUMAR, S/o KANDASAMY,
2.Mr. K.N.ARULJOI, S/o NALLUSAMY,
3.Mr. C.SENTHILRAJ, S/o CHINNUSAMY,
4.Mr. G.SIBI, S/o GUNA SUNDAR.

AREA OF THE SITE:	SQ.FT	SQM
	73180.75	6798.66

BLOCK WISE BREAKUP				
TYPE OF BUILDING	BLOCK NAME	FSI AREA (SQ.M)	NON-FSI AREA (SQ.M)	TOTAL BUILTUP AREA (SQ.M)
INDUSTRIAL	BLOCK-1 (GI SHEET)	1037.26	-	1037.26
	BLOCK-2 (RCC)	91.54	-	91.54
	BLOCK-3 (PITCHED)	12.08	-	12.08
	BLOCK-4 (PITCHED)	12.08	-	12.08
	BLOCK-5 (RCC)	41.81	-	41.81
	BLOCK-6 (RCC)	49.11	-	49.11
	BLOCK-7 (PITCHED)	140.46	-	140.46
	SECURITY BLOCK	-	8.76	8.76
	TOTAL	1384.34	8.76	1393.10
				14995.25

Floor Space Index = $\frac{\text{Total FSI Area}}{\text{Super Imposed Plot Area}} = \frac{1384.34}{6798.66} = 0.20 < 2.00$

Plot Coverage = $\frac{\text{Ground floor Plinth Area}}{\text{Plot Area}} = 100$	SITE BOUNDARY	-
Plot Coverage = 20.49%	PROPOSED BUILDING	-
	EXISTING ROAD	-
	DRIVE WAY	-
ALL DIMENSIONS ARE IN "METER" SCALE = 1:100		

JOINERY DETAILS:		Metre		TYPE OF VEHICLES		REQUIRED	PROVIDED
RS1	ROLLING SHUTTER	4.88	x 4.88	CYCLE PARKING		20	40
RS2	ROLLING SHUTTER	3.35	x 2.74	TWO WHEELER		25	45
RS3	ROLLING SHUTTER	1.83	x 2.13	CAR PARKING		03	05
D1	DOOR	1.22	x 2.13	CAR PARKING		02	02
D2	DOOR	1.00	x 2.13				
D2	DOOR	0.76	x 2.13				
W	WINDOW	1.83	x 1.83				
AW1	ALUMINIUM WINDOW	1.83	x 1.22				
AW2	ALUMINIUM WINDOW	1.83	x 1.67				
AW3	ALUMINIUM WINDOW	1.22	x 1.30				
V	VENTILATOR	0.76	x 0.61				
V1	VENTILATOR	2.13	x 0.61				

APPLICANT :
alw...
...
...
...

STRUCTURAL ENGINEER :
...
E.D.SARAVANAKUMAR, S.E., MIE, FIV, M.Sc., REV,
Chartered Engineer / Consulting Civil Engineer
Registered Structural Engineer - Grade - II (RSE - II)
RDO SALEM / RSE - II / 004 / 2019
D.No: 86-82, Bharath Complex, First Floor,
Sankaragi Main Road, G.H.S.School (OPP),
Tiruchengode (TN), Namakkal (Dist), Pin: 637291,
Cell: 98429 50685

ARCHITECT/REGISTERED ENGINEER :
...
E. D. SARAVANAKUMAR, S.E., MIE, FIV, M.Sc., REV,
Chartered Engineer / Consulting Civil Engineer/Regd.Vol.,
REGISTERED ENGINEER GRADE - I
Reg. No. RDO Salem / RE - 004/2019 - BYCP SALEM
Reg. No. 054 / L.E. 2019 / 00012
D.No: 86-82, Bharath Complex, First Floor,
Sankaragi Main Road, G.H.S.School (Opp),
Tiruchengode (TN), Namakkal (Dist), Pin: 637 291,
Cell: 98429 50685.