
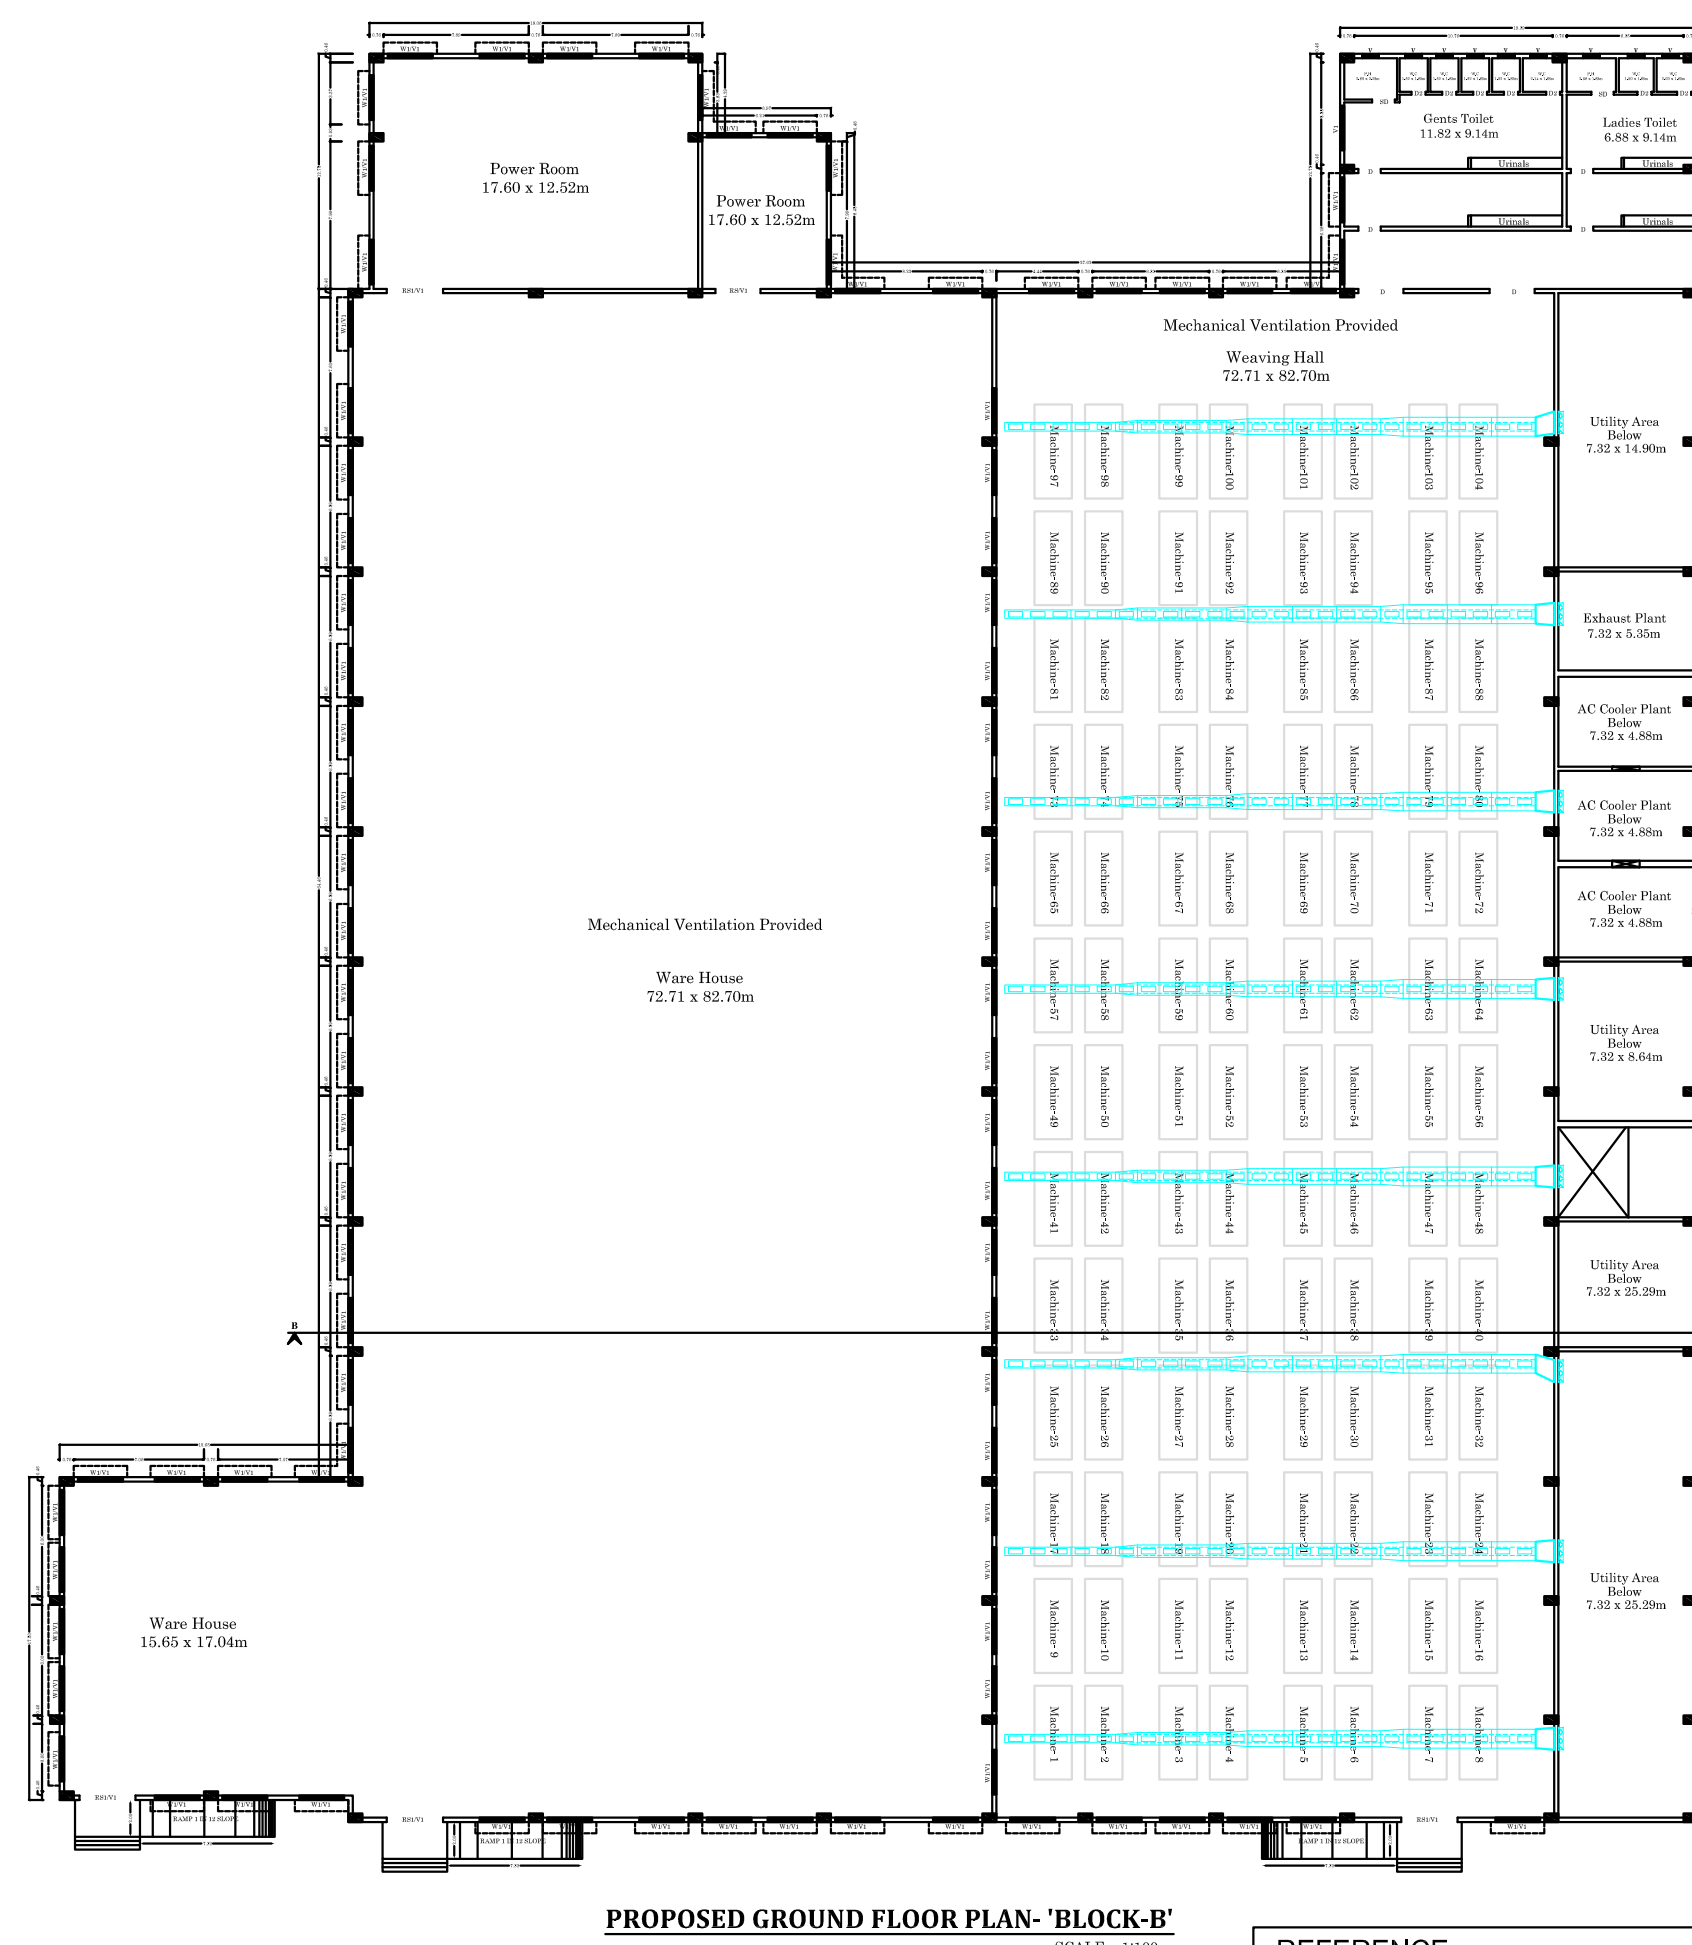
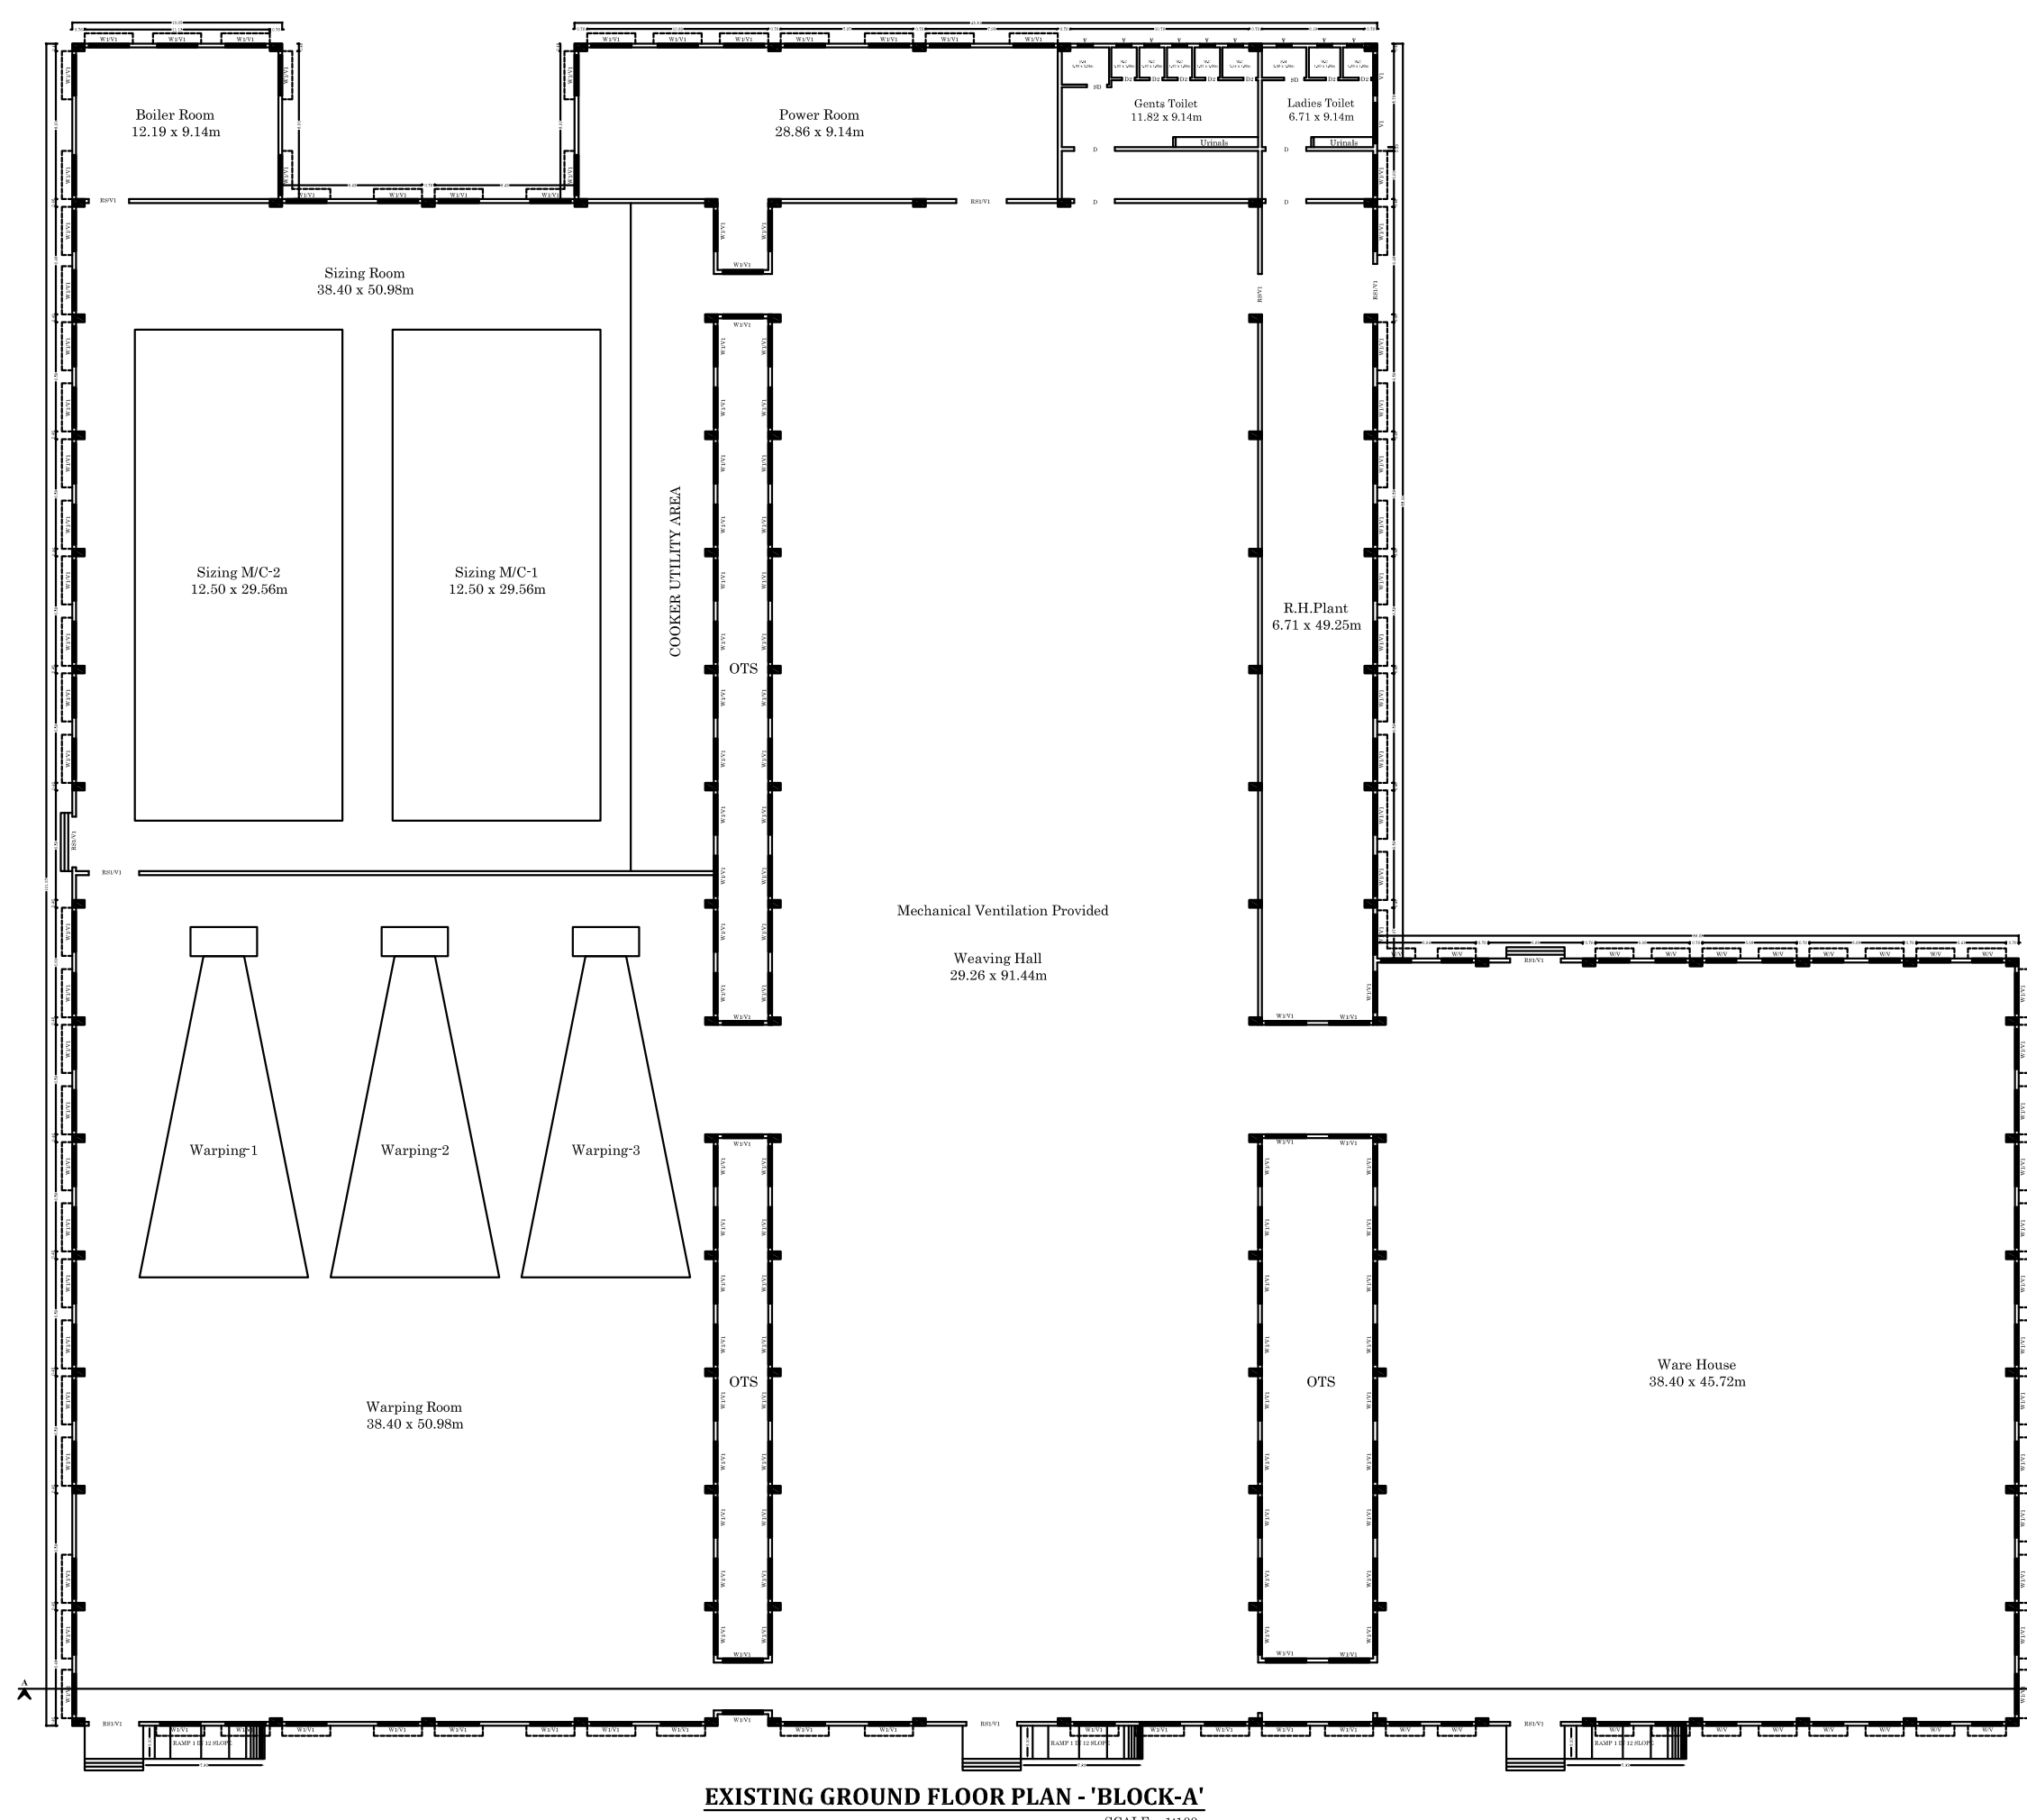
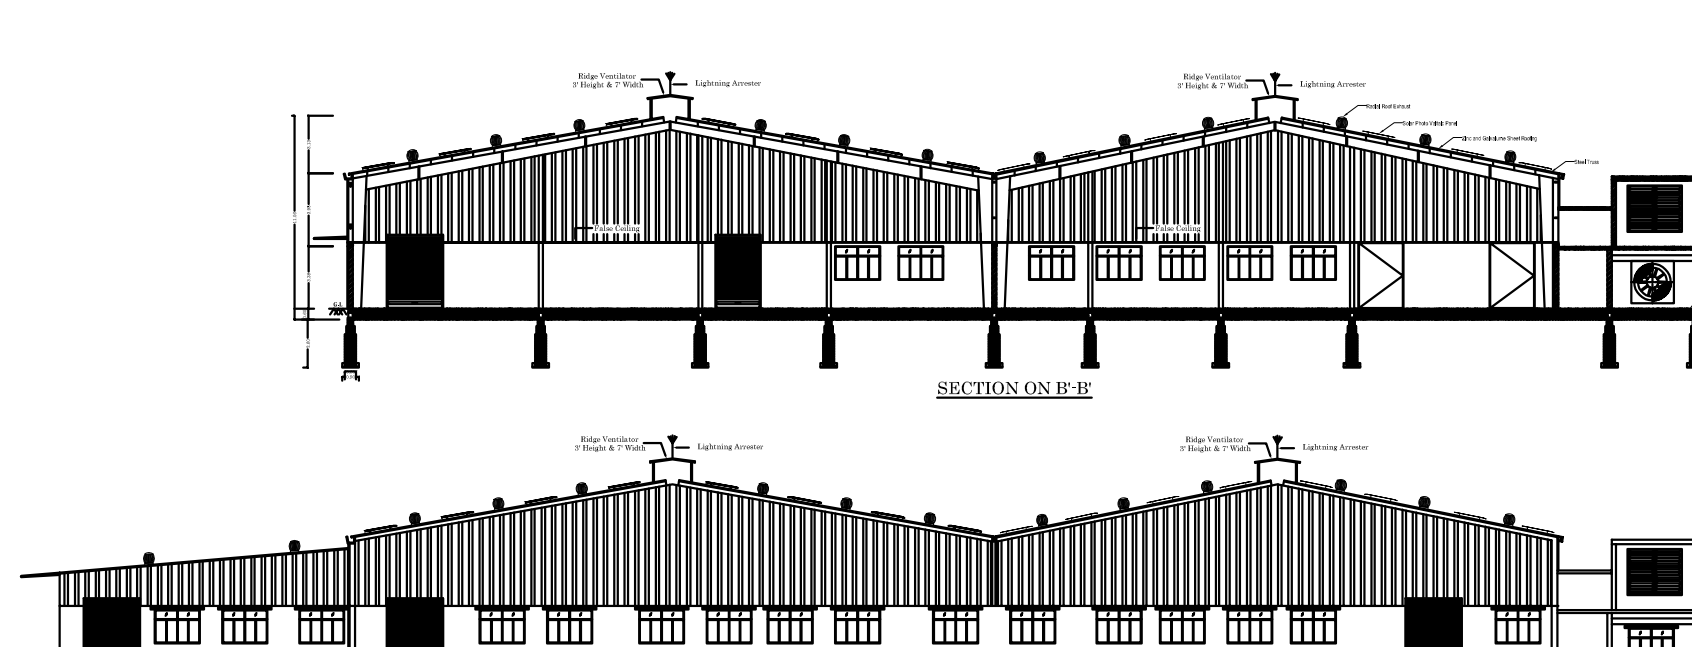


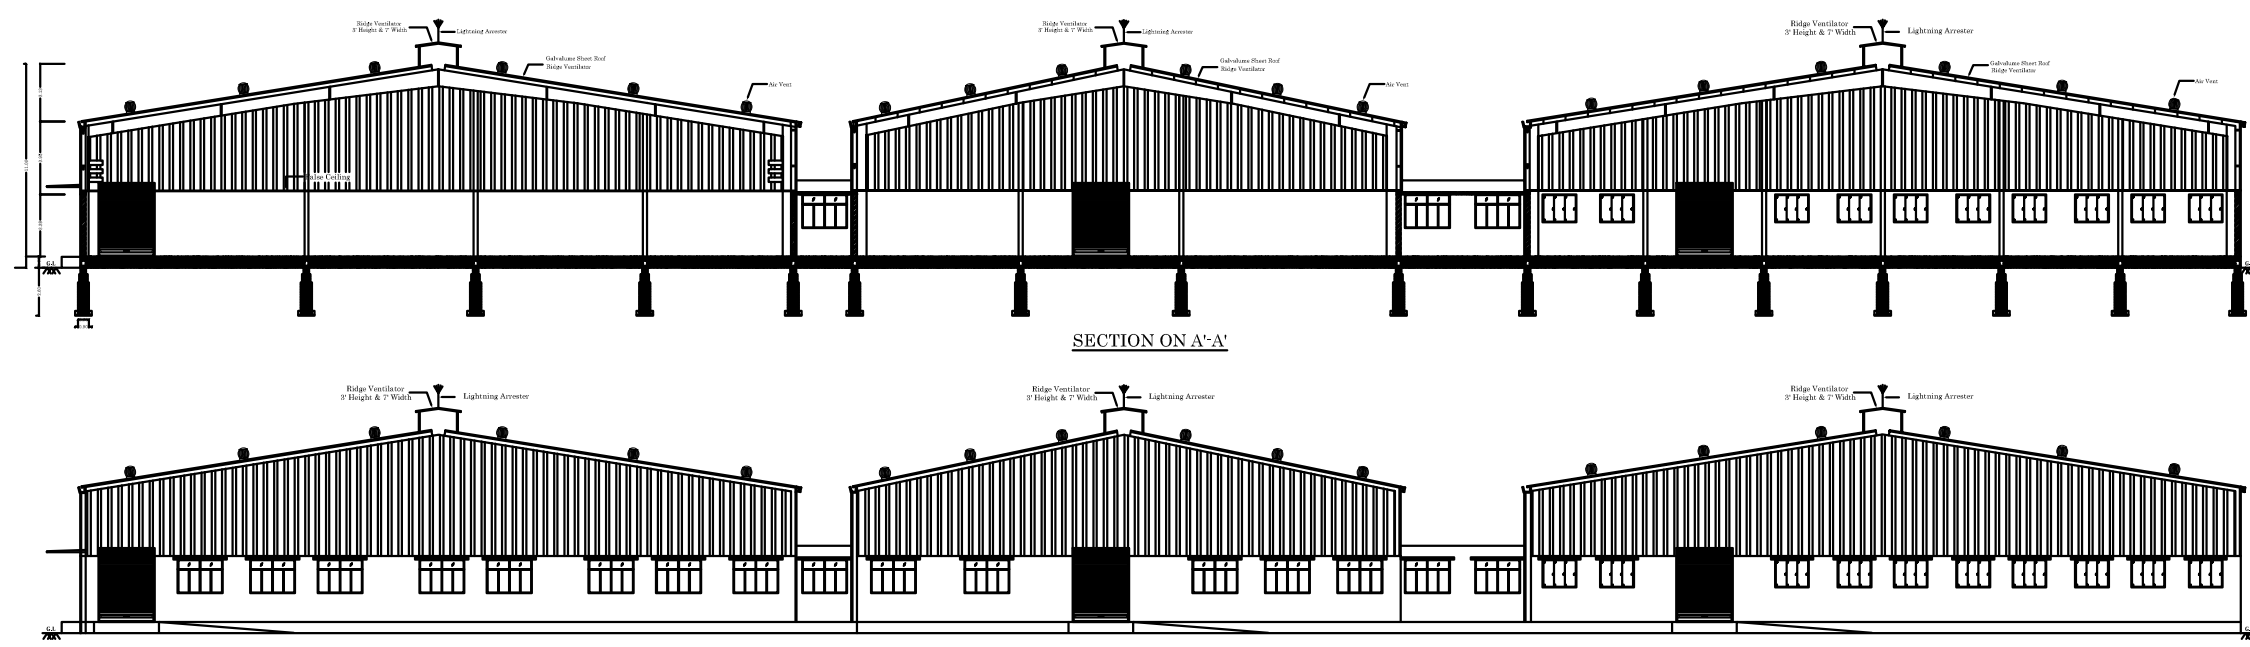

PLAN SHOWING THE ADDITIONAL PROPOSED CONSTRUCTION AND INSTALLATION OF 1111 H.P R.C.C AND GALVALUME SHEET ROOF BUILDING FOR WEAVING PURPOSE OWNED BY M/s "ANITHAA WEAVING MILL (P) LIMITED" FOR INDUSTRIAL BUILDING(ORANGE CATEGORY) IN D.No: 3/147C, S.F.No. 53/5B2, 54/1C1, 54/1C2, 54/3A, 54/3B, 55/2A, 55/2B, 55/2C, 55/2D, 55/2E, 55/2F, AT THOTTIPALAYAM VILLAGE, ANIMOOR VILLAGE PANCHAYAT, TIRUCHENGODE PANCHAYAT UNION AND TALUK, NAMAKKAL DISTRICT.

APPLICANT :

M/s ANITHAA WEAVING MILL (P) LIMITED

AREA DETAILS	SQ.FT	SQM
AREA OF AS PER DOCUMENT (9.70 Acres)	-	422532.00
AREA OF AS PER PATTA	-	422532.00
AREA OF AS PER DRAWING	-	417757.00

DESCRIPTION	TOTAL SQ.FT	TOTAL SQM
AREA OF THE EXISTING BUILDING(BLOCK-A):		
GROUND FLOOR (GALVALUME)	96914.75	9003.59
GROUND FLOOR (RCC)	6148.50	571.20
TOTAL AREA OF EXISTING BUILDING	103063.25	9574.79
AREA OF THE PROPOSED BUILDING(BLOCK-B):		
GROUND FLOOR (GALVALUME)	61483.64	5711.98
GROUND FLOOR (RCC)	12735.75	1183.18
TOTAL AREA OF PROPOSED BUILDING	74219.39	6895.16
TOTAL AREA OF BUILDING	177282.64	16469.95
AREA OF VACANT SITE	240474.36	22340.62

TYPES OF VEHICLES	REQUIRED	PROVIDED
LORRY PARKING	33 Nos	33 Nos
TWO WHEELER PARKING	165 Nos	165 Nos
CYCLE PARKING	165 Nos	165 Nos

$$\text{Floor Space Index} = \frac{\text{Total FSI Area}}{\text{Super Imposed Plot Area}} = \frac{16469.95}{38810.57} = 0.42 < 2.00$$

Plot Coverage = $\frac{\text{Ground floor Plinth Area}}{\text{Plot Area}} \times 100$ Plot Coverage = 42.43%	SITE BOUNDARY	-	
	PROPOSED BUILDING	-	
	EXISTING BUILDING	-	
	EXISTING ROAD	-	
	DRIVE WAY	-	
	OSR	-	

NOTE:

Existing Building DTCP Salem Approval No: / : 733/2018 Date: 28.08.2018


OPEN SPACE RESERVATION (O.S.R)

REQUIRED AREA = 3925.41 Sq.M
PROVIDED AREA = 3945.78 Sq.M

ALL DIMENSIONS ARE IN = "METER"

SCALE = 1:100

OFFICE USE :

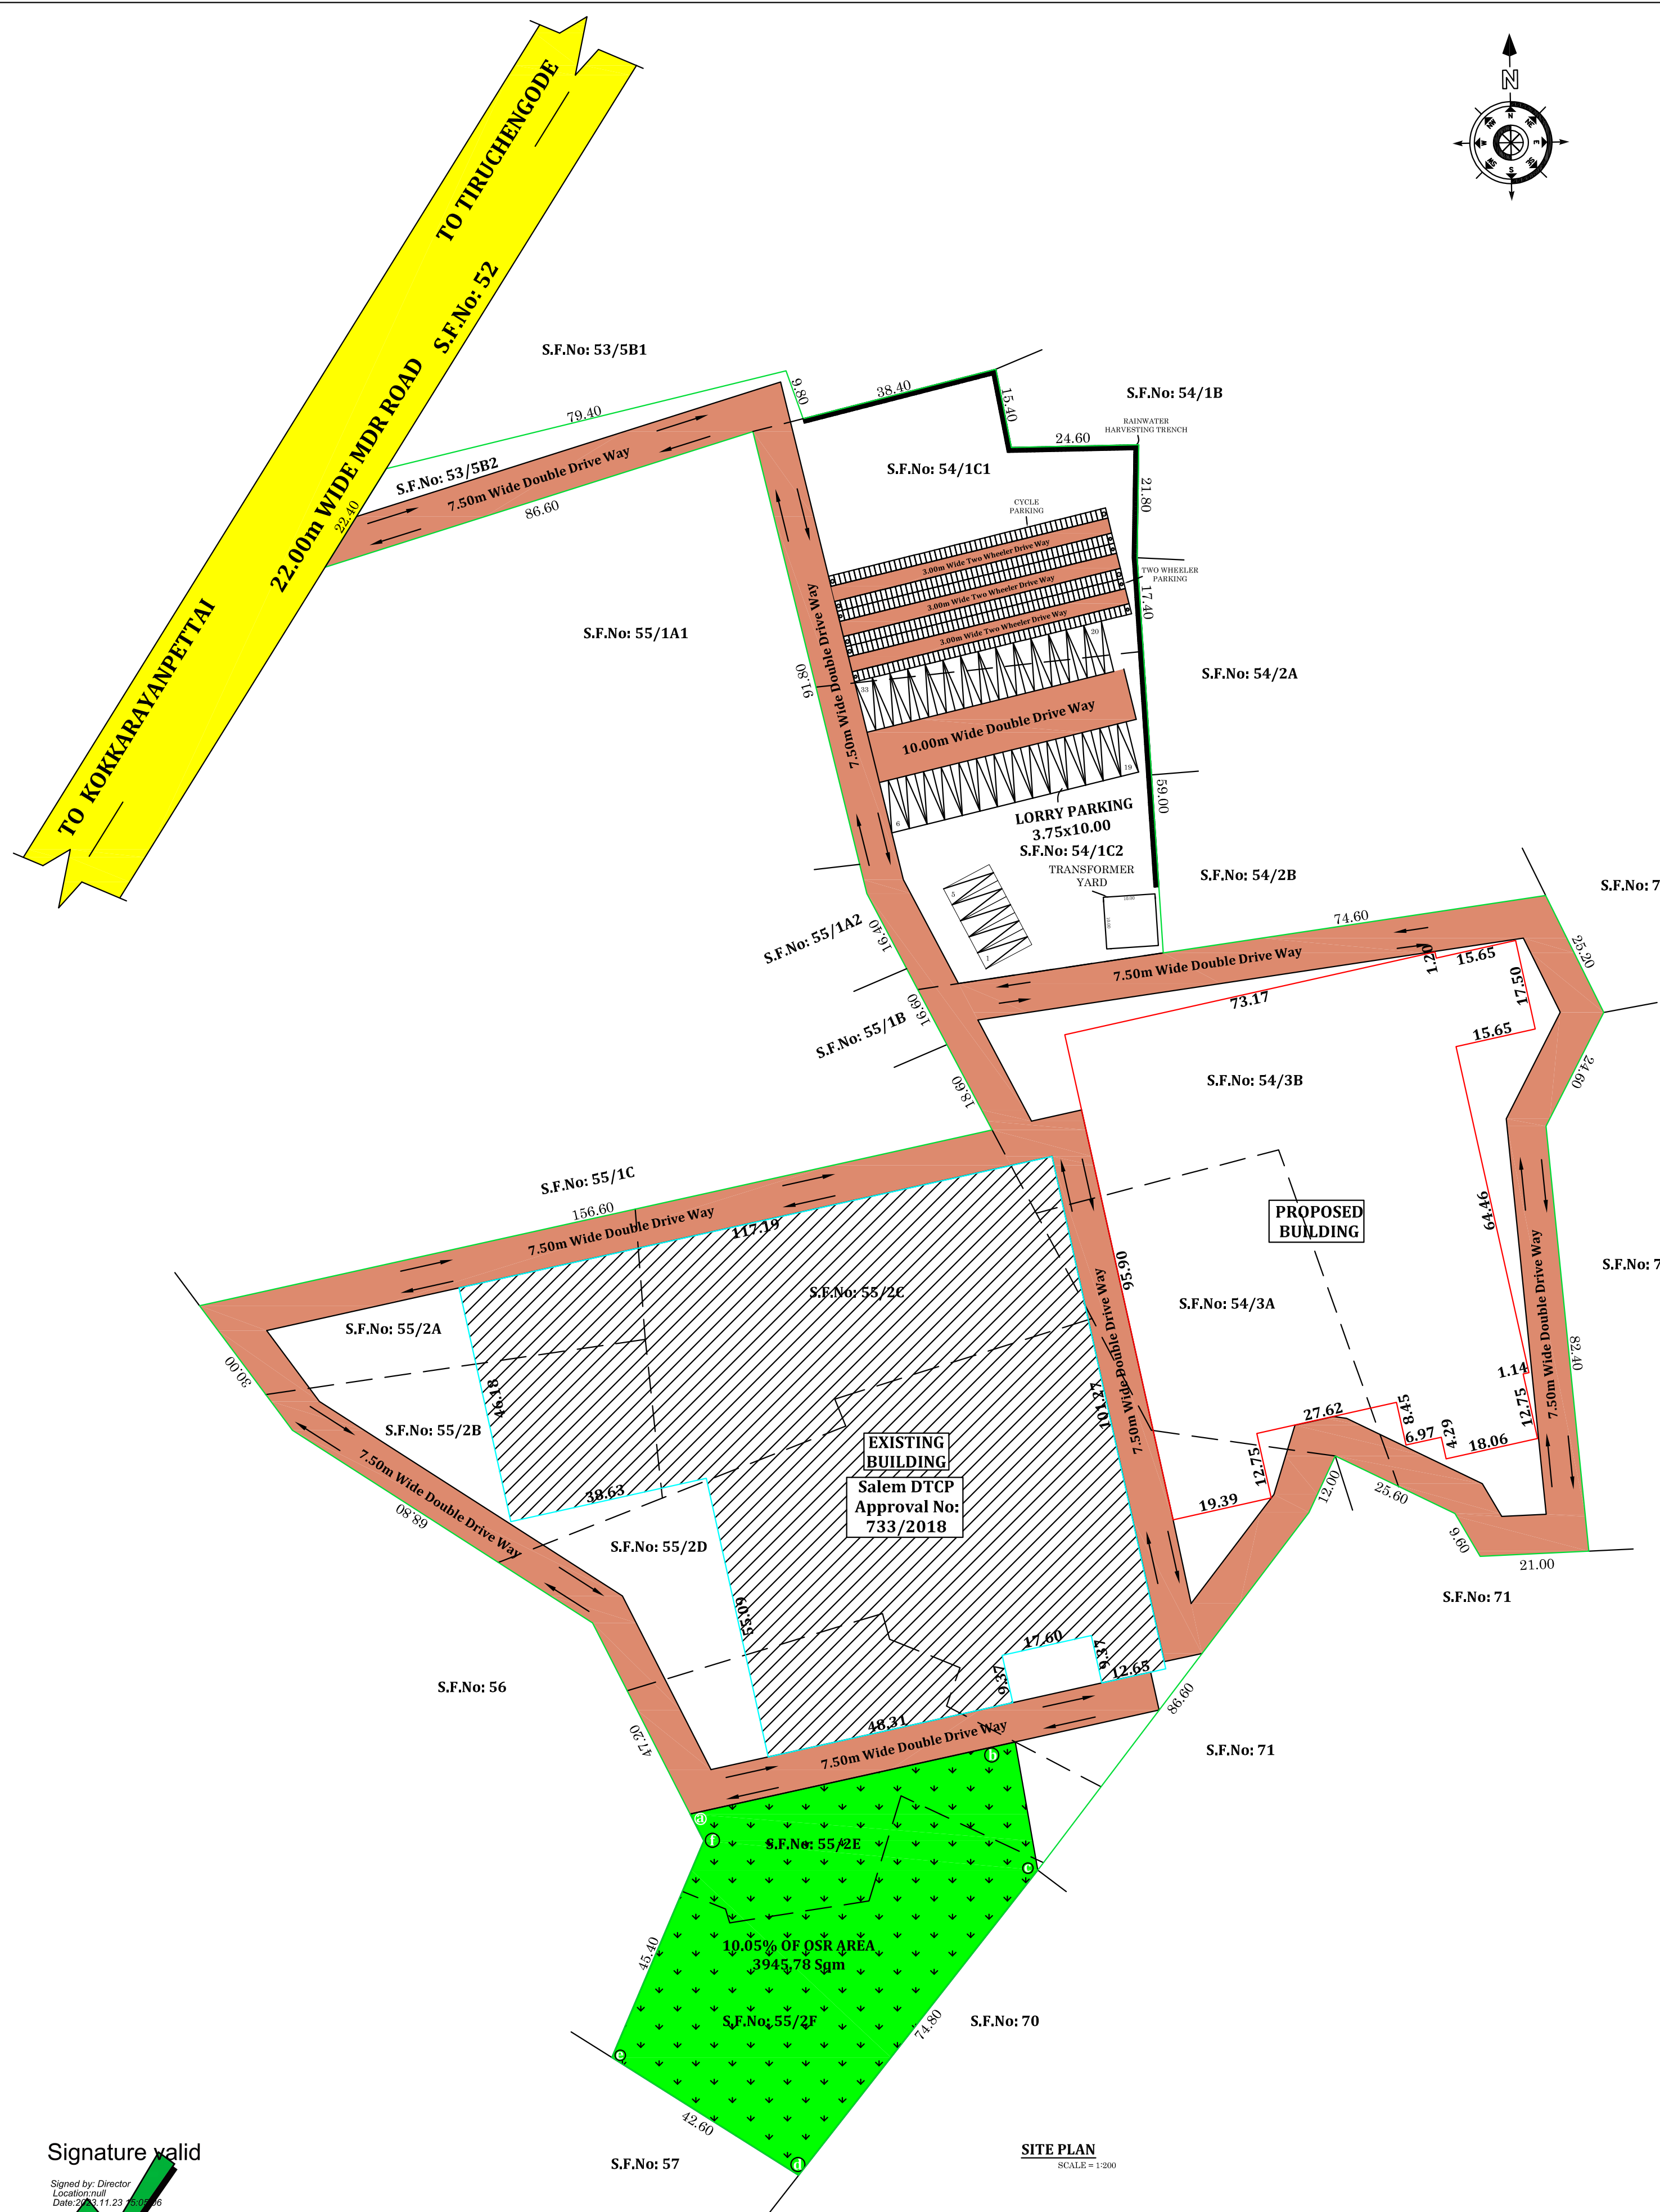

REFERENCE:

RS - ROLLING SHUTTER	-	2.44 x 4.00 m
RS1 - ROLLING SHUTTER	-	3.05 x 4.00 m
D - DOOR	-	1.22 x 2.10 m
D1 - DOOR	-	0.75 x 2.10 m
W - WINDOW	-	1.83 x 1.50 m
W1 - WINDOW	-	2.44 x 1.83 m
V - VENTILATOR	-	0.90 x 0.90 m
V1 - VENTILATOR	-	2.44 x 0.90 m











MACHINERY DETAILS (EXISTING BUILDING)

S.NO	MACHINE NAME	No.S	H.P	TOTAL H.P
1	SIZING	87.5	02	175
2	WARPING	100	03	300
3	SUMP MOTOR	10	-	10
4	COMPRESSOR	15	-	15
5	LOOMS	104	04	416
6	PLANT	02	30	60
7	EXHAUST FAN	01	10	10
8	INSPECTION MACHINE	15	05	75
TOTAL NO.OF WORKERS:70 Nos				TOTAL H.P=1061 H.P

MACHINERY DETAILS (PROPOSED BUILDING)

S.NO	MACHINE NAME	No.S	H.P	TOTAL H.P
1	LOOMS	104	04	416
2	PLANT	02	40	80
3	COMPRESSOR	04	125	500
4	EXHAUST FAN	01	10	10
5	INSPECTION MACHINE	15	07	105
TOTAL NO.OF WORKERS:70 Nos				TOTAL H.P=1111 H.P

NOTE:
TOTAL H.P (EXISTING + PROPOSED) = 1061 + 1111 = 2172 H.P
TOTAL NO.OF WORKERS (EXISTING + PROPOSED) = 70 + 70 = 140 Nos
625 kva GENERATOR = 2 Nos.

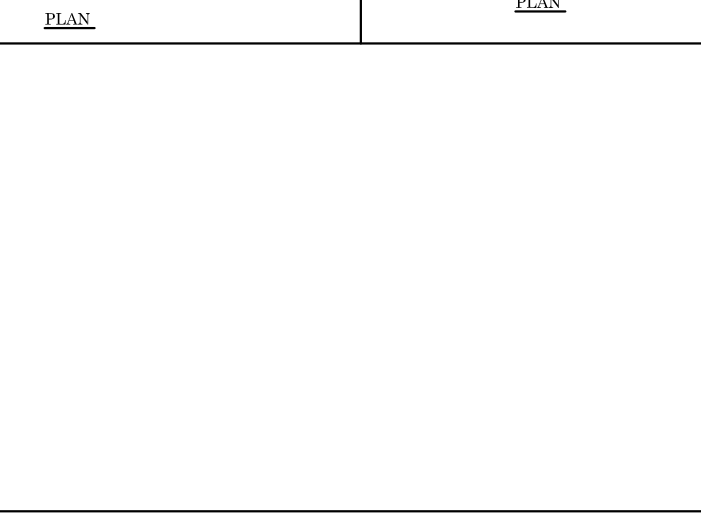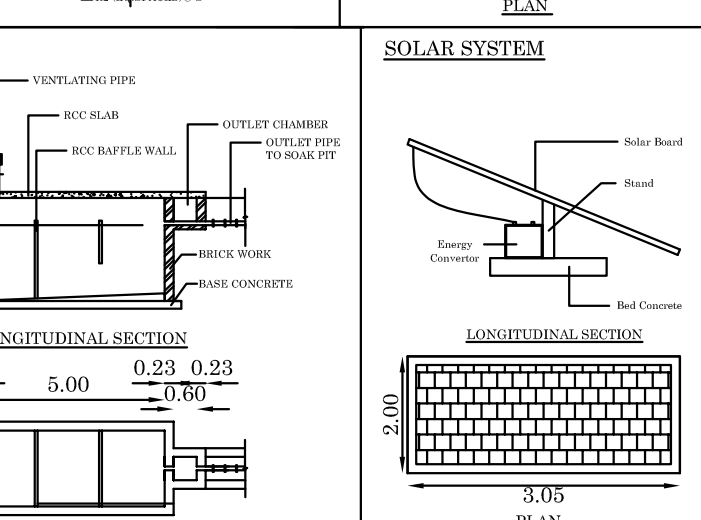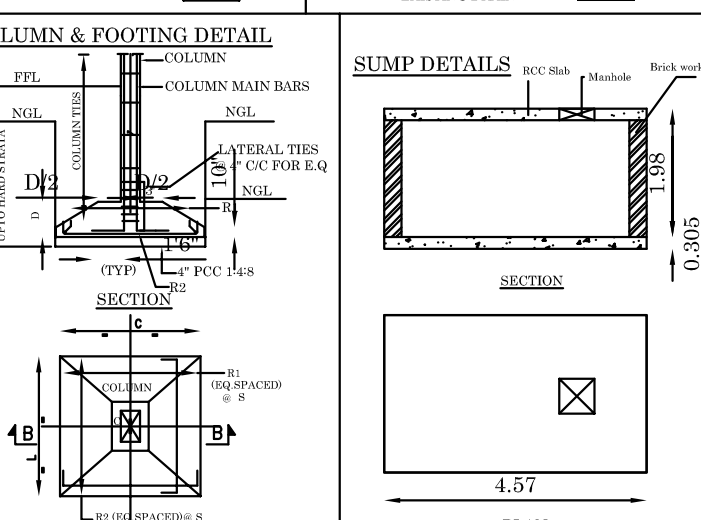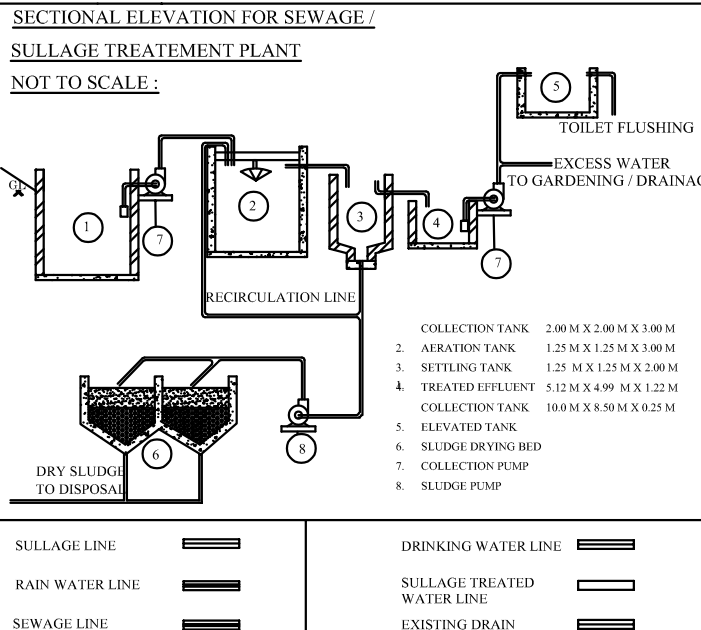 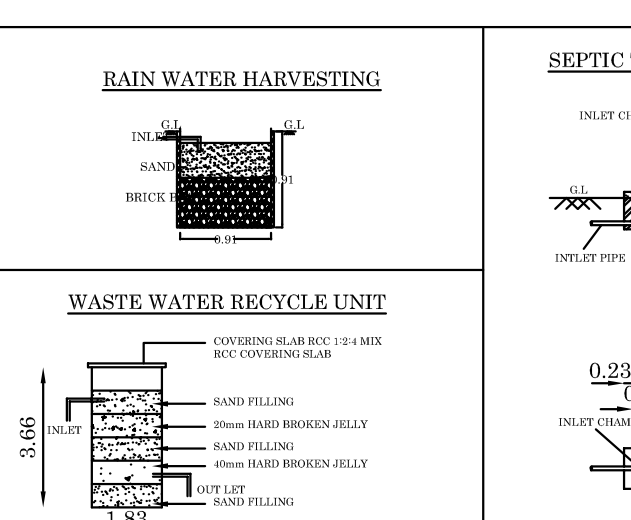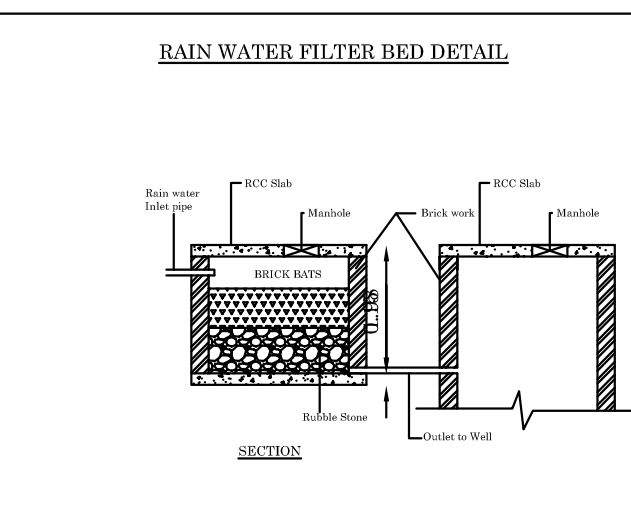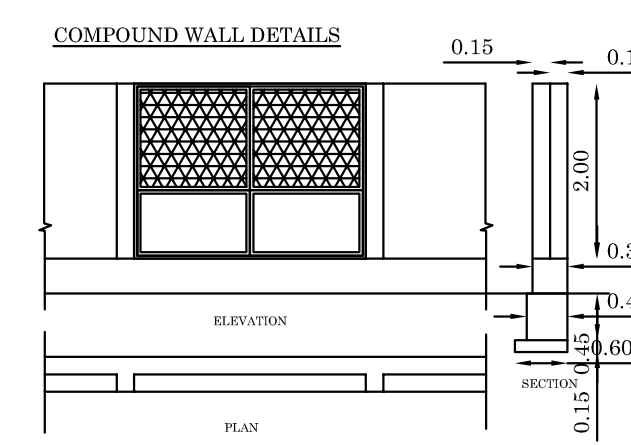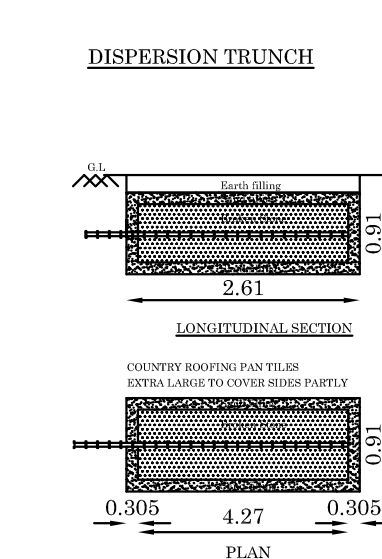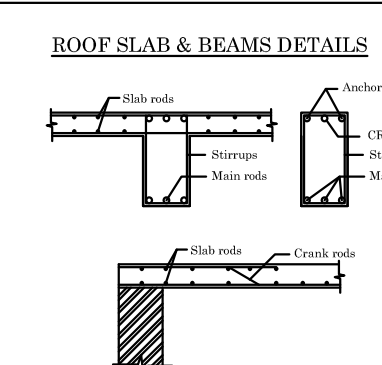

APPLICANT :

For ANITHAA WEAVING MILL (P) LTD

Managing Director

For ANITHAA WEAVING MILL (P) LTD

Director

STRUCTURAL ENGINEER :

Dr. S. NACHIMUTHU, M.E. (Structures), Ph.D.,
Registered Structural Engineer Grade - I,
Regd No. DTCP / SALEM / RSE - 1/003/2020,
No.7, Panchayat Union Office Complex,
Tiruchengode - 617 211, Namakkal District.

ARCHITECT/REGISTERED ENGINEER :

Dr. D. SARAVANAKUMAR, B.E., M.E., Ph.D., M.Sc.,
Chartered Engineer/Consulting Civil Engineer/Regd. Valuer,
REGISTERED ENGINEER GRADE- 1
Reg.No.R20 Salem / RE -1/007/2019 - DTCP SALEM
Reg. No. 054 /LS /2019 /00012.
D.No: 66-B/2, Bharath Complex, First Floor
Sankagi Main Road, G.G.H.S.School (Opp),
Tiruchengode (Tq) Namakkal (Dt) Pin: 637 211,
Cell: 98429 50685.

Signature valid

Signed by: Director
Location: Tq
Date: 11.08.2023