


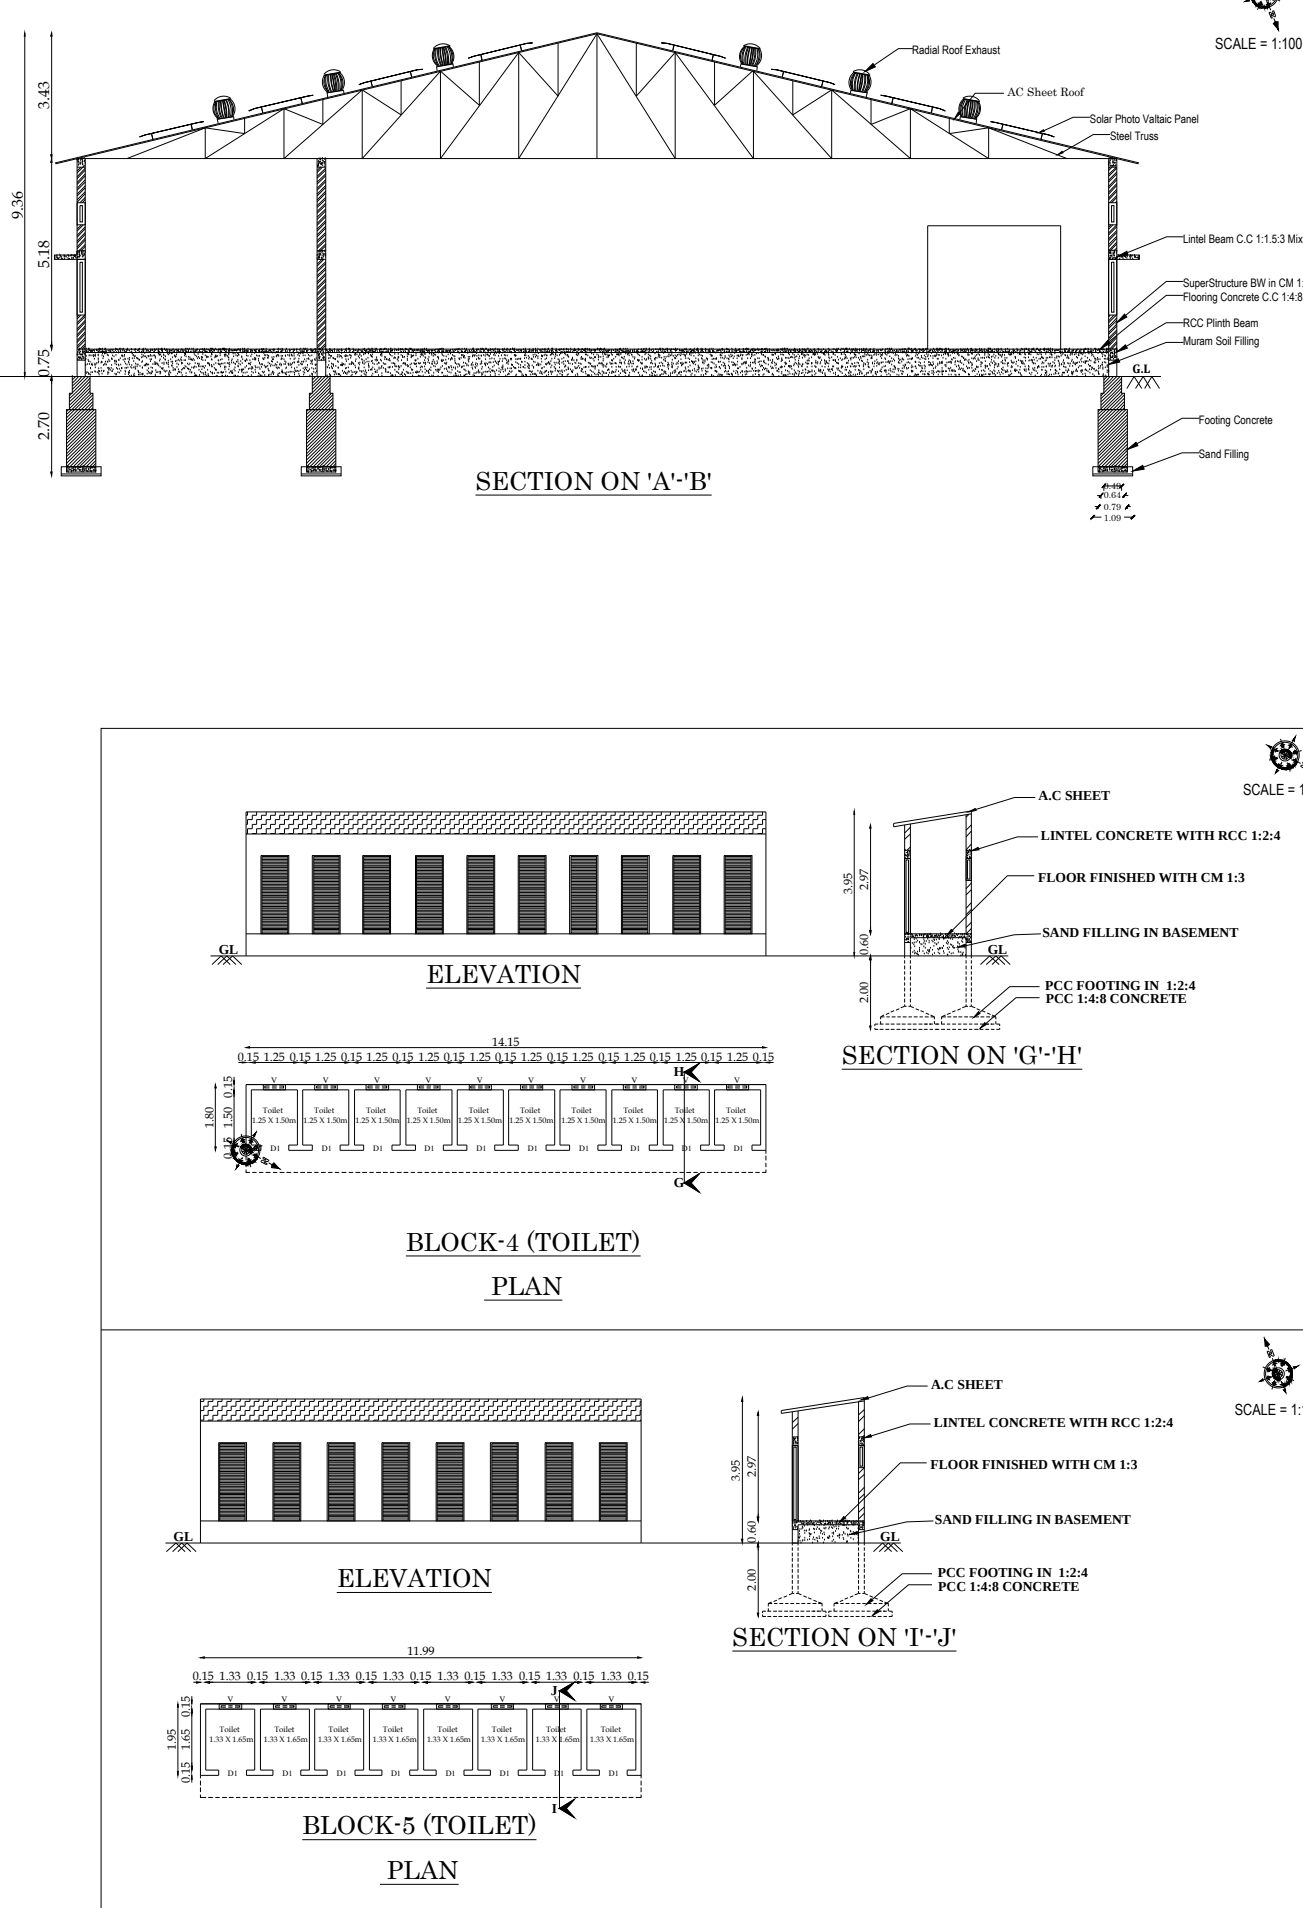

PLAN SHOWING THE EXISTING CONSTRUCTION OF R.C.C ROOF AND GALVALUME SHEET ROOF BUILDING FOR WEAVING, SIZING AND WARPING PURPOSE OWNED BY "M/s HANDHOLD VENTURES PRIVATE LIMITED" FOR INDUSTRIAL (ORANGR CATEGORY) BUILDING WITH 207.75 H.P IN S.F.No: 151/2, 151/3, MANIYANUR VILLAGE AND PANCHAYAT, PARAMATHI-VELUR TALUK, NAMAKKAL DISTRICT.

AREA DETAILS:	
AS PER PATTA	- 14500.00 Sq.m
AS PER DOCUMENT	- 3.58 Acres (or) 14487.62 Sq.m
AS PER SUPER IMPOSED SITE AREA	- 14638.32 Sq.m
ONLINE APPLICATION NO : SWP/BPA/0299965/2024	

ACTUAL BUILDING

BLOCK-3 (HOSTEL)				
3	GROUND FLOOR (RCC)	542.50	-	542.50

BLOCK-5 (TOILET)				
------------------	--	--	--	--

Floor Space Index	=	$\frac{\text{Total FSI Area}}{\text{Super Imposed Plot Area}}$	=	$\frac{3714.99}{14487.62}$	=	0.25 < 1.50
--------------------------	---	--	---	----------------------------	---	-------------

Parking Area Description	Area	Required	Provide
--------------------------	------	----------	---------

<u>OSR DETAILS:</u>	
----------------------------	--

REQUIRED FOR OSR		PROVIDED FOR OSR	HEIGHT OF THE BUILDING = 9.36 M	
1448.76 Sq.M (10.00%)		1485.28 Sq.M (10.25%)	COLOR INDEX:	
REFERENCE:			SITE BOUNDARY	- 
 FIRE ALARM SYSTEM			EXISTING ROAD	- 
 HOSE REEL			ACTUAL BUILDING	- 
 FIRE FIGHTING EQUIPMENT			TO BE DEMOLISHED	- 
 DRINKING WATER			OSR	- 
			DRIVE WAY	- 


For HANDHOLD VENTURES (P) LTD


Director

REGISTERED ENGINEER :	STRUCTURAL ENGINEER :
------------------------------	------------------------------


Dr. D. SARAVANAKUMAR, BE ME PH DE
 Chartered Engineer / Consulting Civil Engineer / Page Valuer
 REGISTERED ENGINEER (CASE-1)
 Reg. No. DTC/PANMAKAL/RE-1932824 (RENEWAL)
 Reg.No. 8446320190002
 D No. 86-82, Bharathi Complex, First Floor
 Saranagiri Main Road, G.H.S School (Opp)
 Tiruchengode (T), Namakkal (D), Pin- 637 211
 Cell: 98475 56855


Dr. S. NACHIMUTHU, M.E. (Structures) Ph.D.,
 Registered Structural Engineer Gradu - I,
 Regd. No. DTC/P / SALEM / RSE - 1 / 0032020,
 No.7, Panchayat Union Office Complex,
 Tiruchengode - 637 211, Namakkal District.

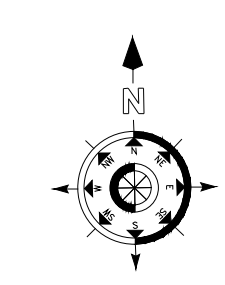

JOINERY DETAILS:		
SYMBOL	DESCRIPTION	Metre
RS1	ROLLING SHUTTER	3.62 x 2.74
RS2	ROLLING SHUTTER	3.89 x 2.74
D	DOOR	1.00 x 2.13
D1	DOOR	0.76 x 2.13
O	OPEN	6.88 x 3.05
W	WINDOW	2.44 x 1.52
W1	WINDOW	1.83 x 1.52
V	VENTILATOR	2.44 x 0.60

ONLINE APPLICATION No.: SWP/BPA/0299965/2024
SITE BOUNDARY EAR MARKED AS 'A to J' AND
BUILDING APPROVAL No. SWP/DTCP/NKL/CP No. 30/2024

(SWP - ONLINE APPROVAL)

E-SIGNED BY
ASSISTANT DIRECTOR
DISTRICT TOWN AND COUNTRY PLANNING OFFICE
NAMAKKAL DISTRICT.

