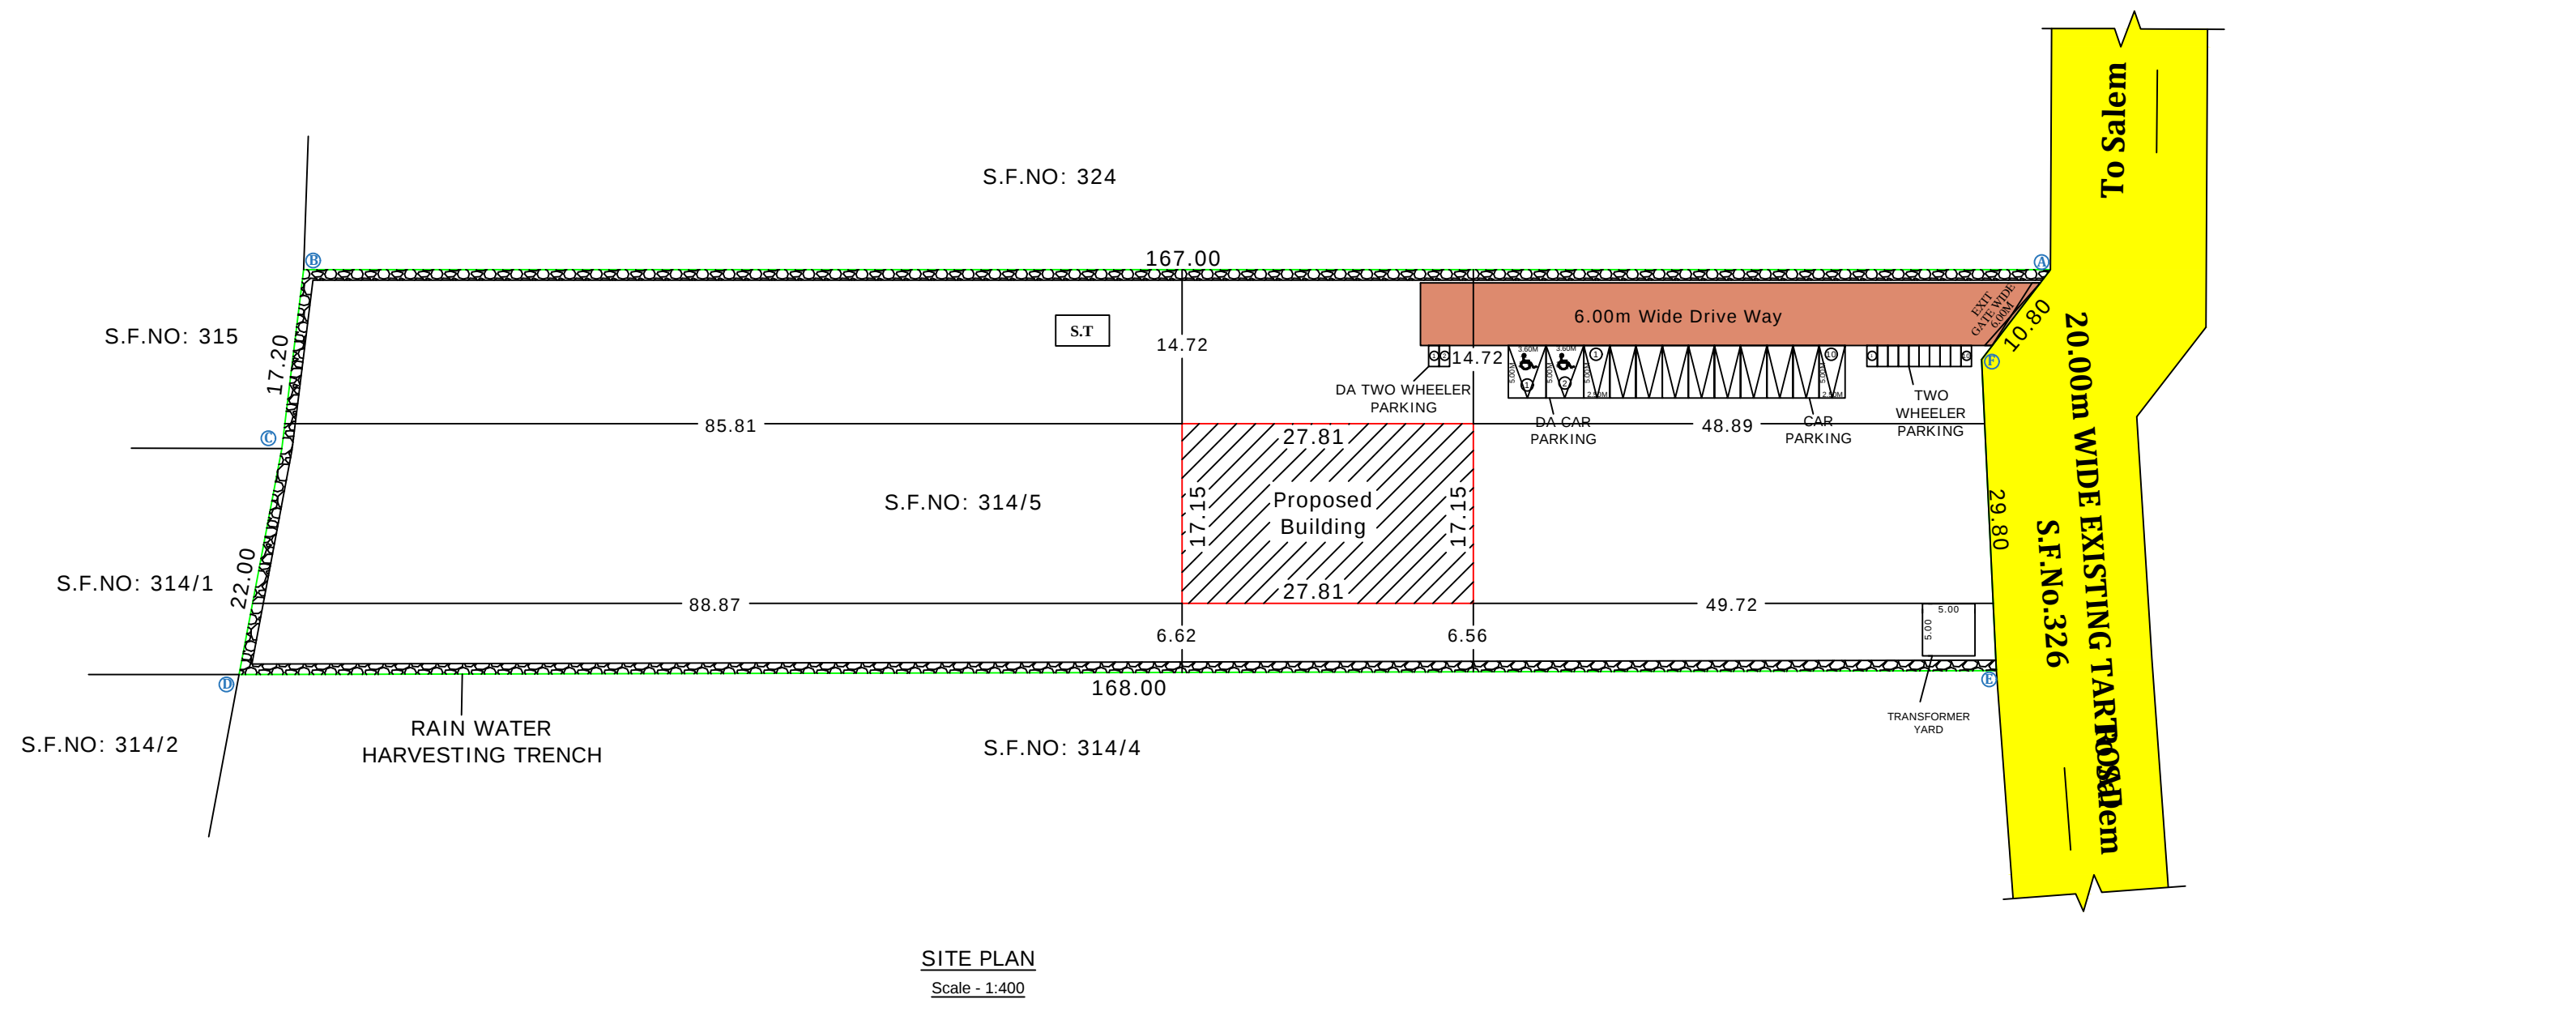
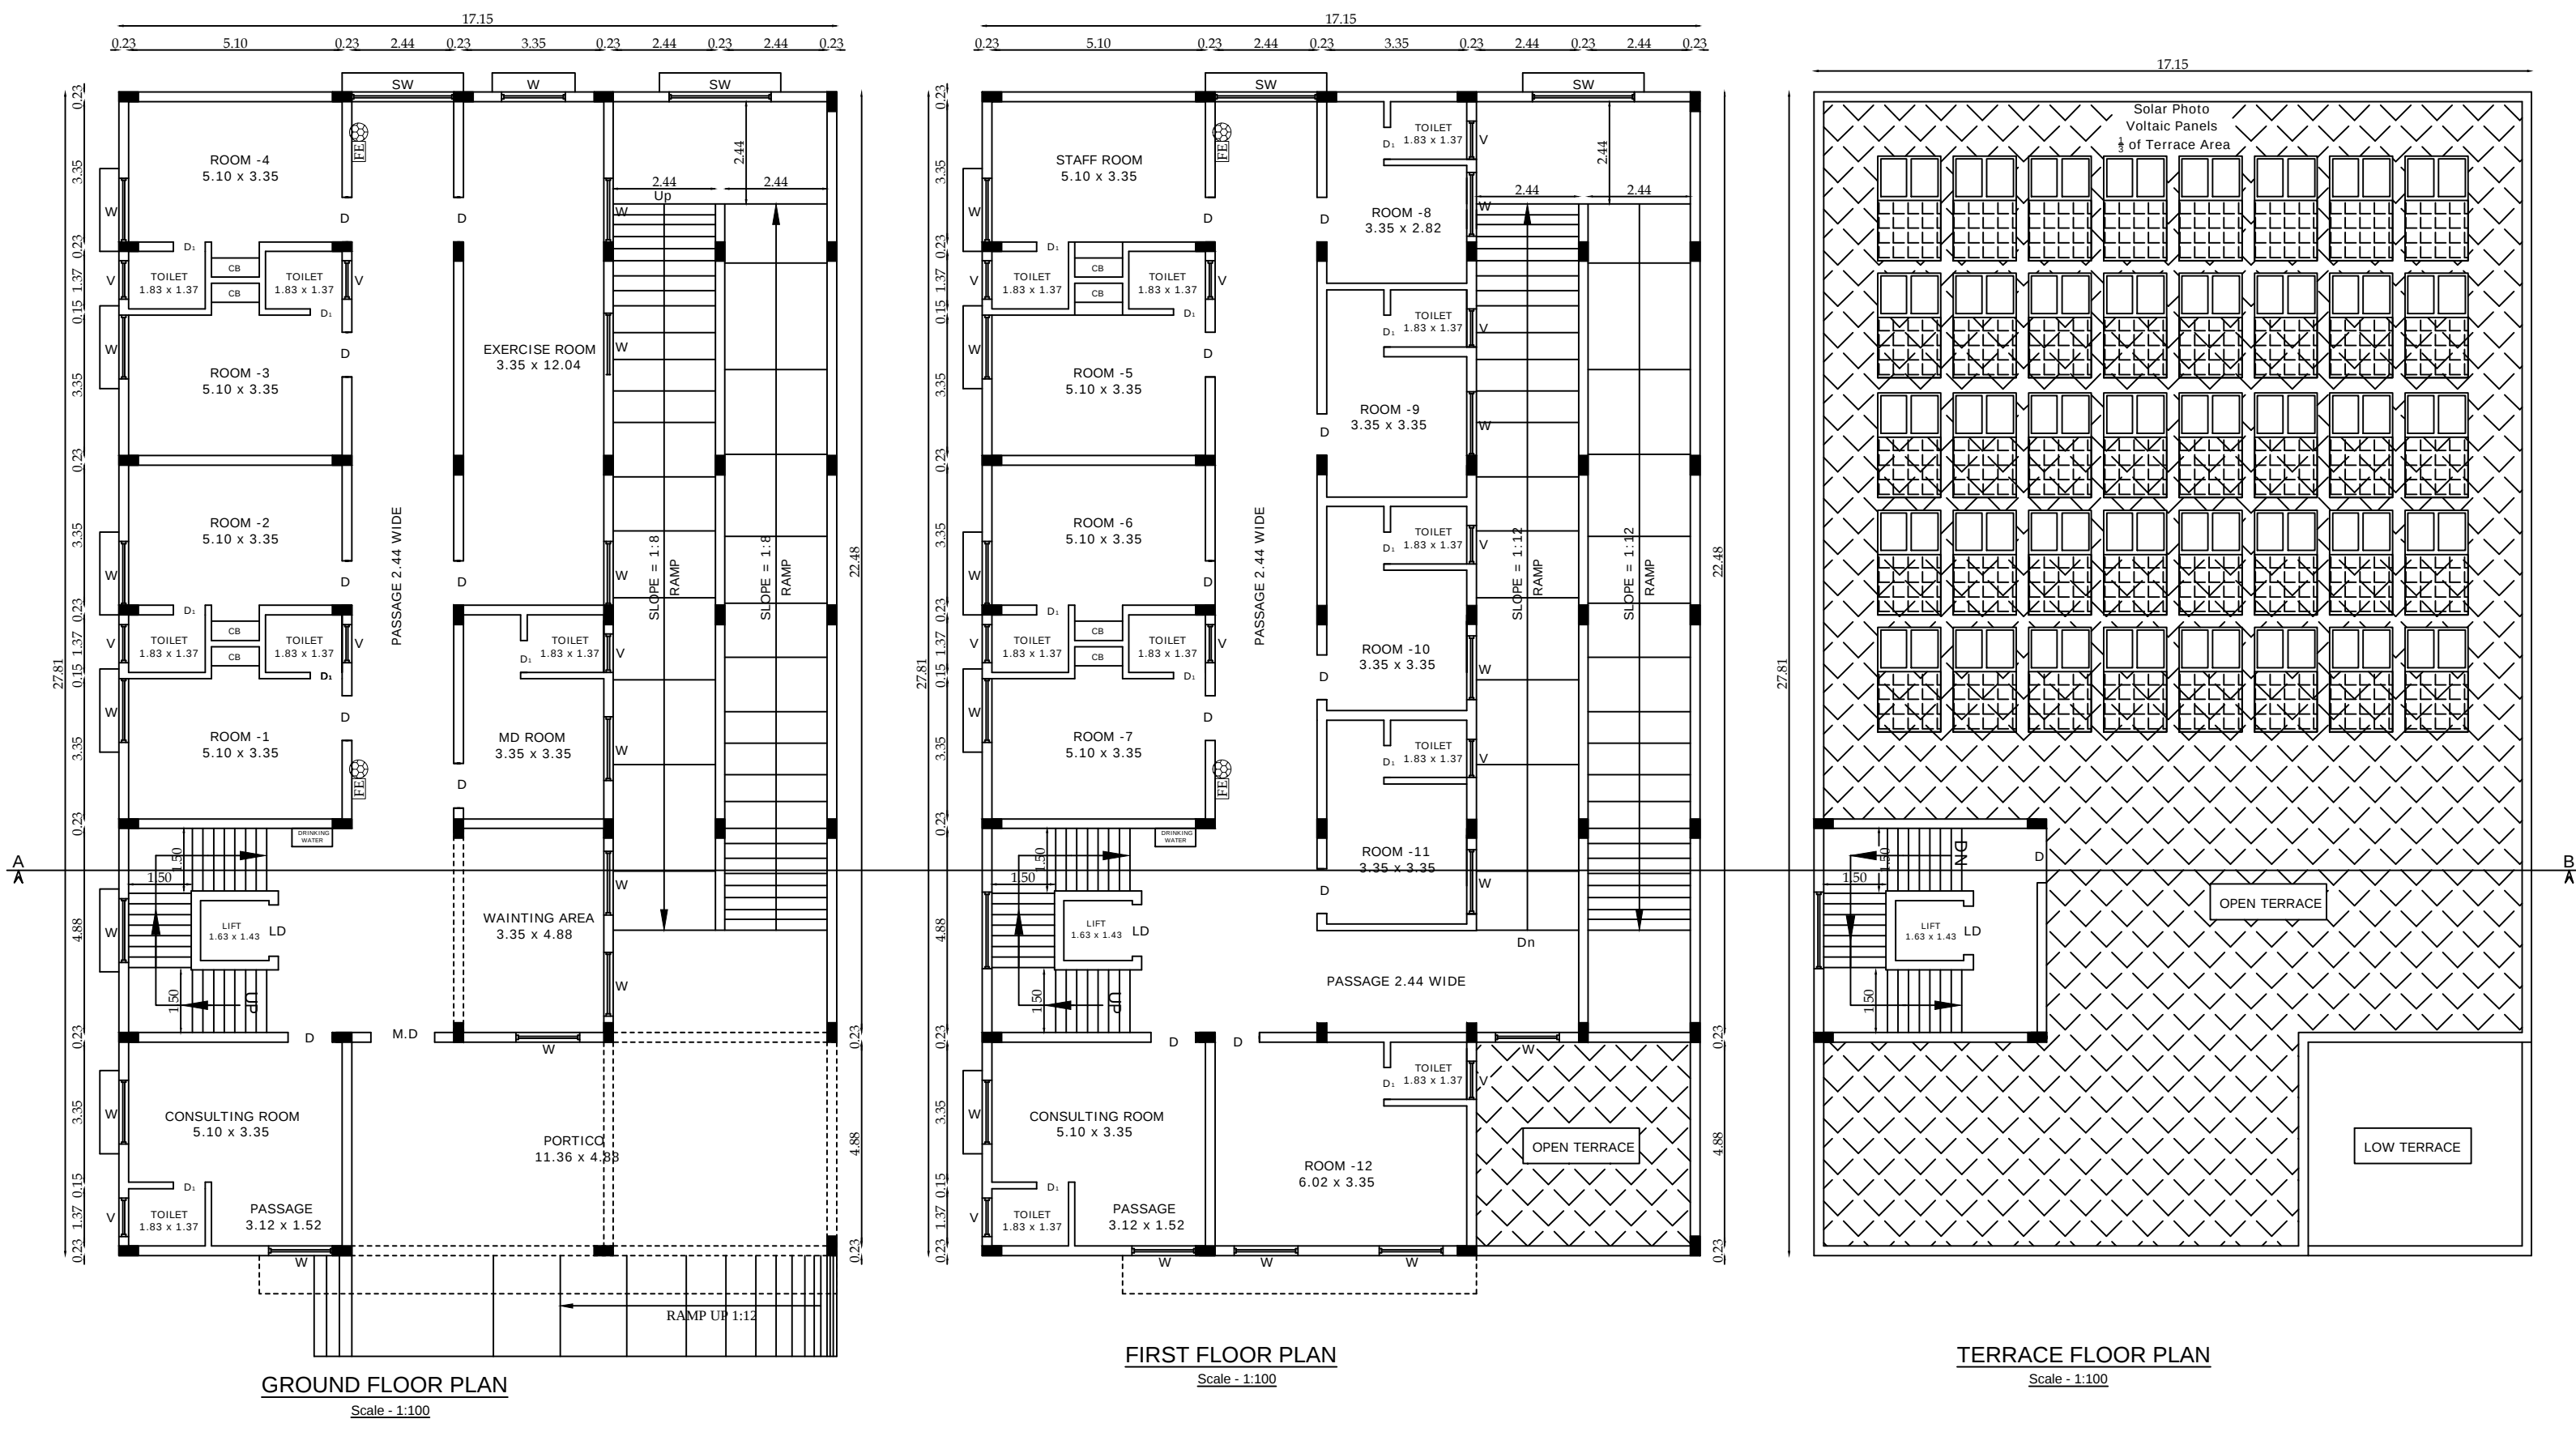
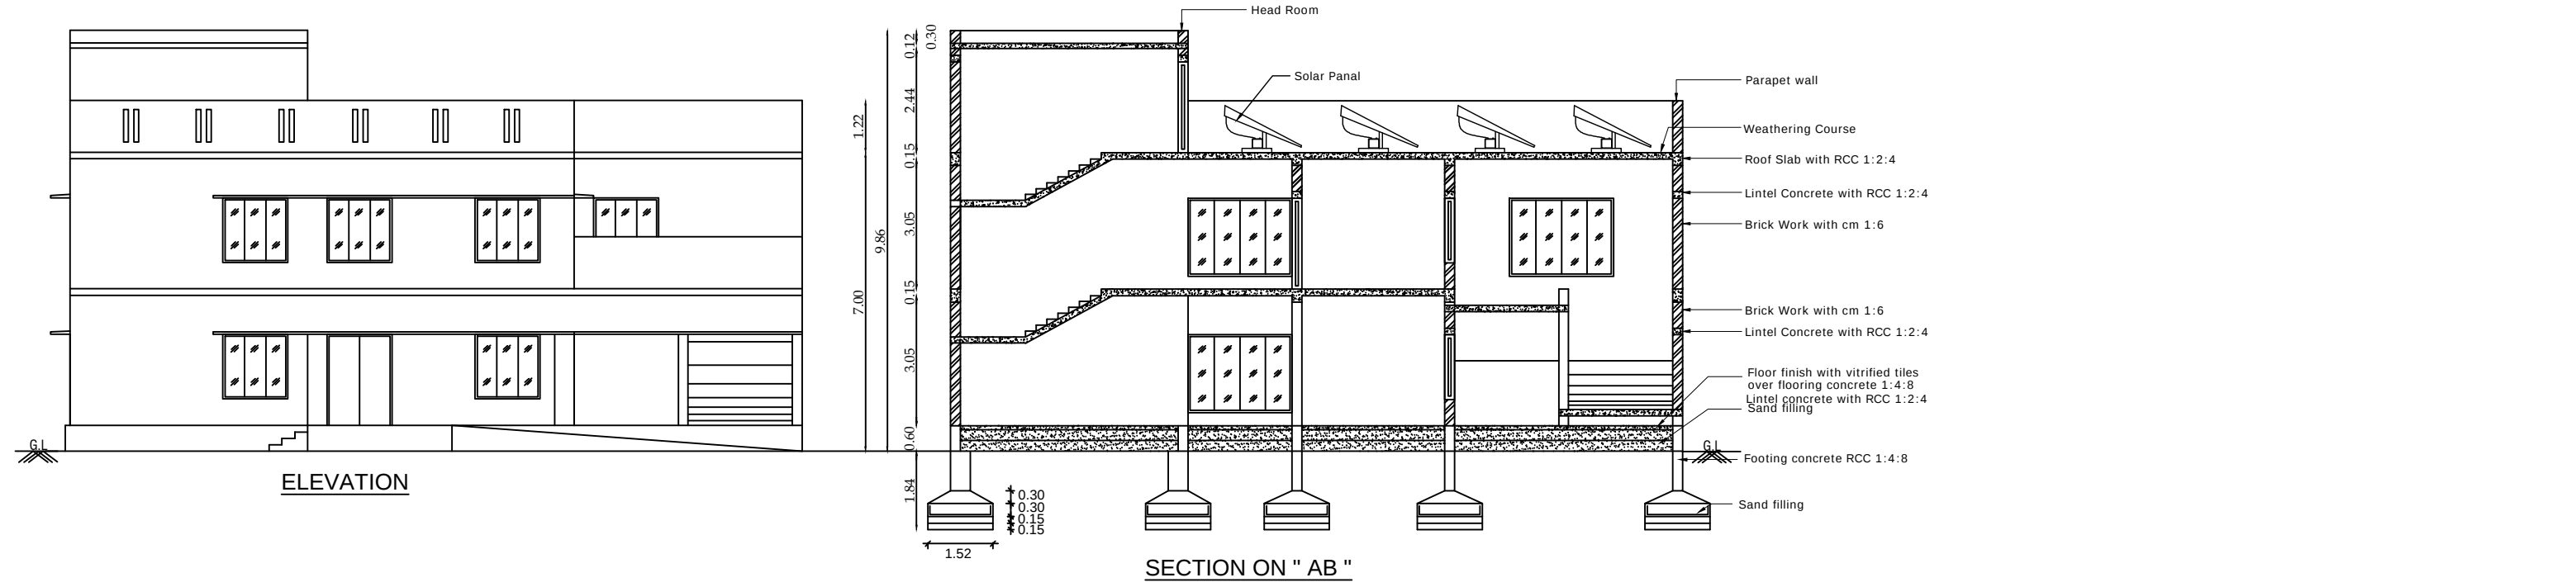


PLAN SHOWING THE PROPOSED CONSTRUCTION OF RCC ROOF BUILDING FOR PHYSIOTHERAPY CENTER PURPOSE IN S.F.NO: 314/5, PATTAN NO: 1568, AT MARAPPARAI VILLAGE, KUPPICHIPALAYAM PANCHAYAT, TIRUCHENGODE TALUK, NAMAKKAL DISTRICT.

ALL DIMENSION ARE IN METER

NAME OF THE APPLICANT :

Mr.S.SIVAPATHI S/o SHANMUGAVADIVEL.

AREA DETAILS:

AS PER PATTAN - 6650.00 Sq.m

AS PER DOCUMENT - 1.6425 Acres (or) 6650.00 Sq.m

AS PER SUPER IMPOSED SITE AREA - 6333.39 Sq.m

ONLINE APPLICATION NO : SWP/BPA/0391320/2024

S.NO	DESCRIPTION	FSI AREA	NON-FSI AREA	TOTAL BUILT-UP AREA
------	-------------	----------	--------------	---------------------

PROPOSED BUILDING

BLOCK-1 (PHYSIOTHERAPY)

1	GROUND FLOOR	477.02	-	477.02
2	FIRST FLOOR	328.50	-	328.50
3	HEAD ROOM	-	26.97	26.97
	TOTAL	805.52	26.97	832.49

Floor Space Index = $\frac{\text{Total FSI Area}}{\text{Super Imposed Plot Area}} = \frac{805.52}{6333.39} = 0.12 < 2.00$

Parking Area Description	Area	Required	Provided
1 Car space for every 100 Sq.m of Covered Area or part thereof	805.52/100	09	10
1 Two Wheeler space for every 100 Sq.m of Covered Area or part thereof	805.52/100	09	10

Plot Coverage = $\frac{\text{Ground floor Plinth Area}}{\text{Plot Area}} \times 100$

Plot Coverage = 7.17%

HEIGHT OF THE BUILDING = 7.00 M

JOINERY DETAILS:

SYMBOL	DESCRIPTION	Metre	SYMBOL	DESCRIPTION	Metre
MD	MAIN DOOR	1.52 x 2.13	W	WINDOW	1.52 x 1.52
D	DOOR	1.00 x 2.13	SW	SLIDING WINDOW	2.44 x 1.83
D1	DOOR	0.76 x 2.13	V	VENTILATOR	0.90 x 0.60
LD	LIFT DOOR	1.45 x 2.13			

COLOR INDEX:	REFERENCE:
SITE BOUNDARY -	FIRE ALARM SYSTEM
EXISTING ROAD -	HOSE REEL
PROPOSED BUILDING -	FIRE FIGHTING EQUIPMENT
DRIVE WAY -	DRINKING WATER

ONLINE APPLICATION No.: SWP/BPA/0391320/2024

SITE BOUNDARY EAR MARKED AS 'A' TO 'F' AND

BUILDING APPROVAL No. SWP/DTCP/NKL/BP No. 46/2024

(SWP - ONLINE APPROVAL)

E-SIGNED BY

ASSISTANT DIRECTOR

DISTRICT TOWN AND COUNTRY PLANNING OFFICE

NAMAKKAL DISTRICT.

APPLICANT :

[Signature]

STRUCTURAL ENGINEER :

REGISTERED ENGINEER :

Dr. D. SARAVANAKUMAR, B.E., M.E., P.M.S.,
Chartered Engineer / Consulting Civil Engineer / Regd. Valuer
REGISTERED ENGINEER GRADE-I
Reg. No. DTCP/NAMAKKAL/RE-1103/2024 (RENEWAL)
Reg. No. 054/LS/2019/00012
D.No: 86-B/2, Bharathi Complex, First Floor,
Sankaragiri Main Road, GHS School (Opp)
Tiruchengode (T.N.), Namakkal (Dl), Pin: 637 211
Cell: 98477 50485