
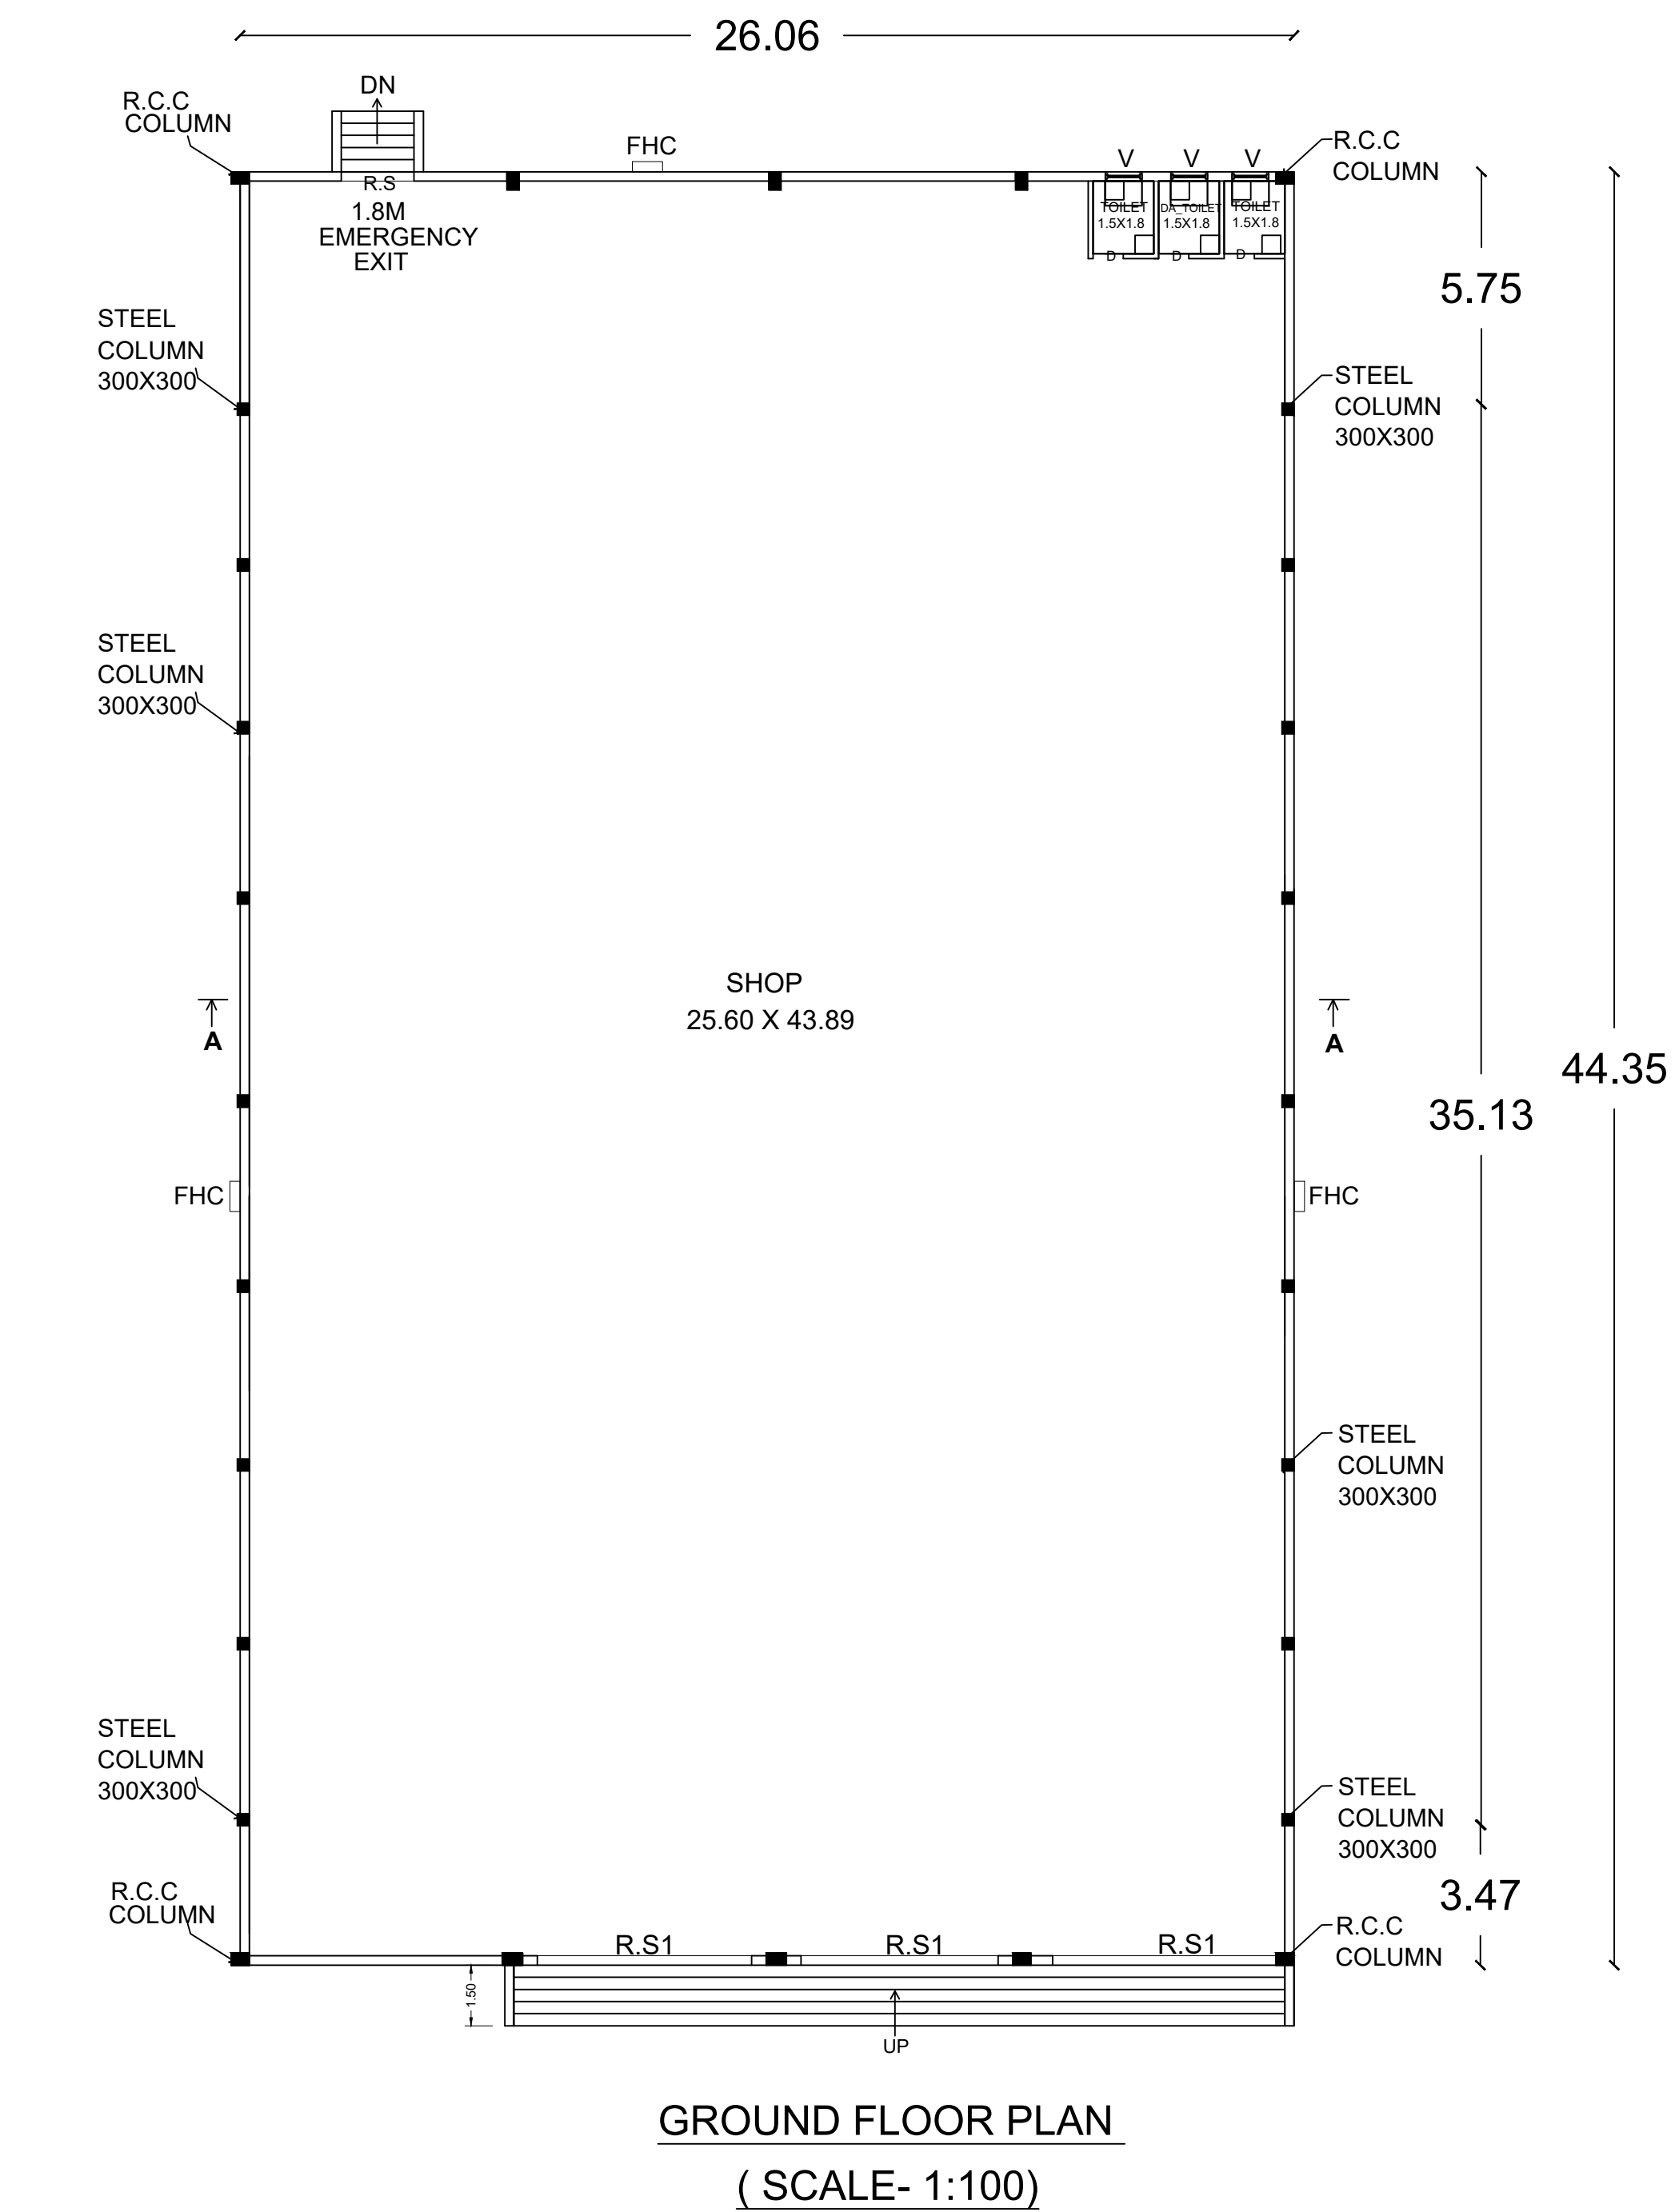
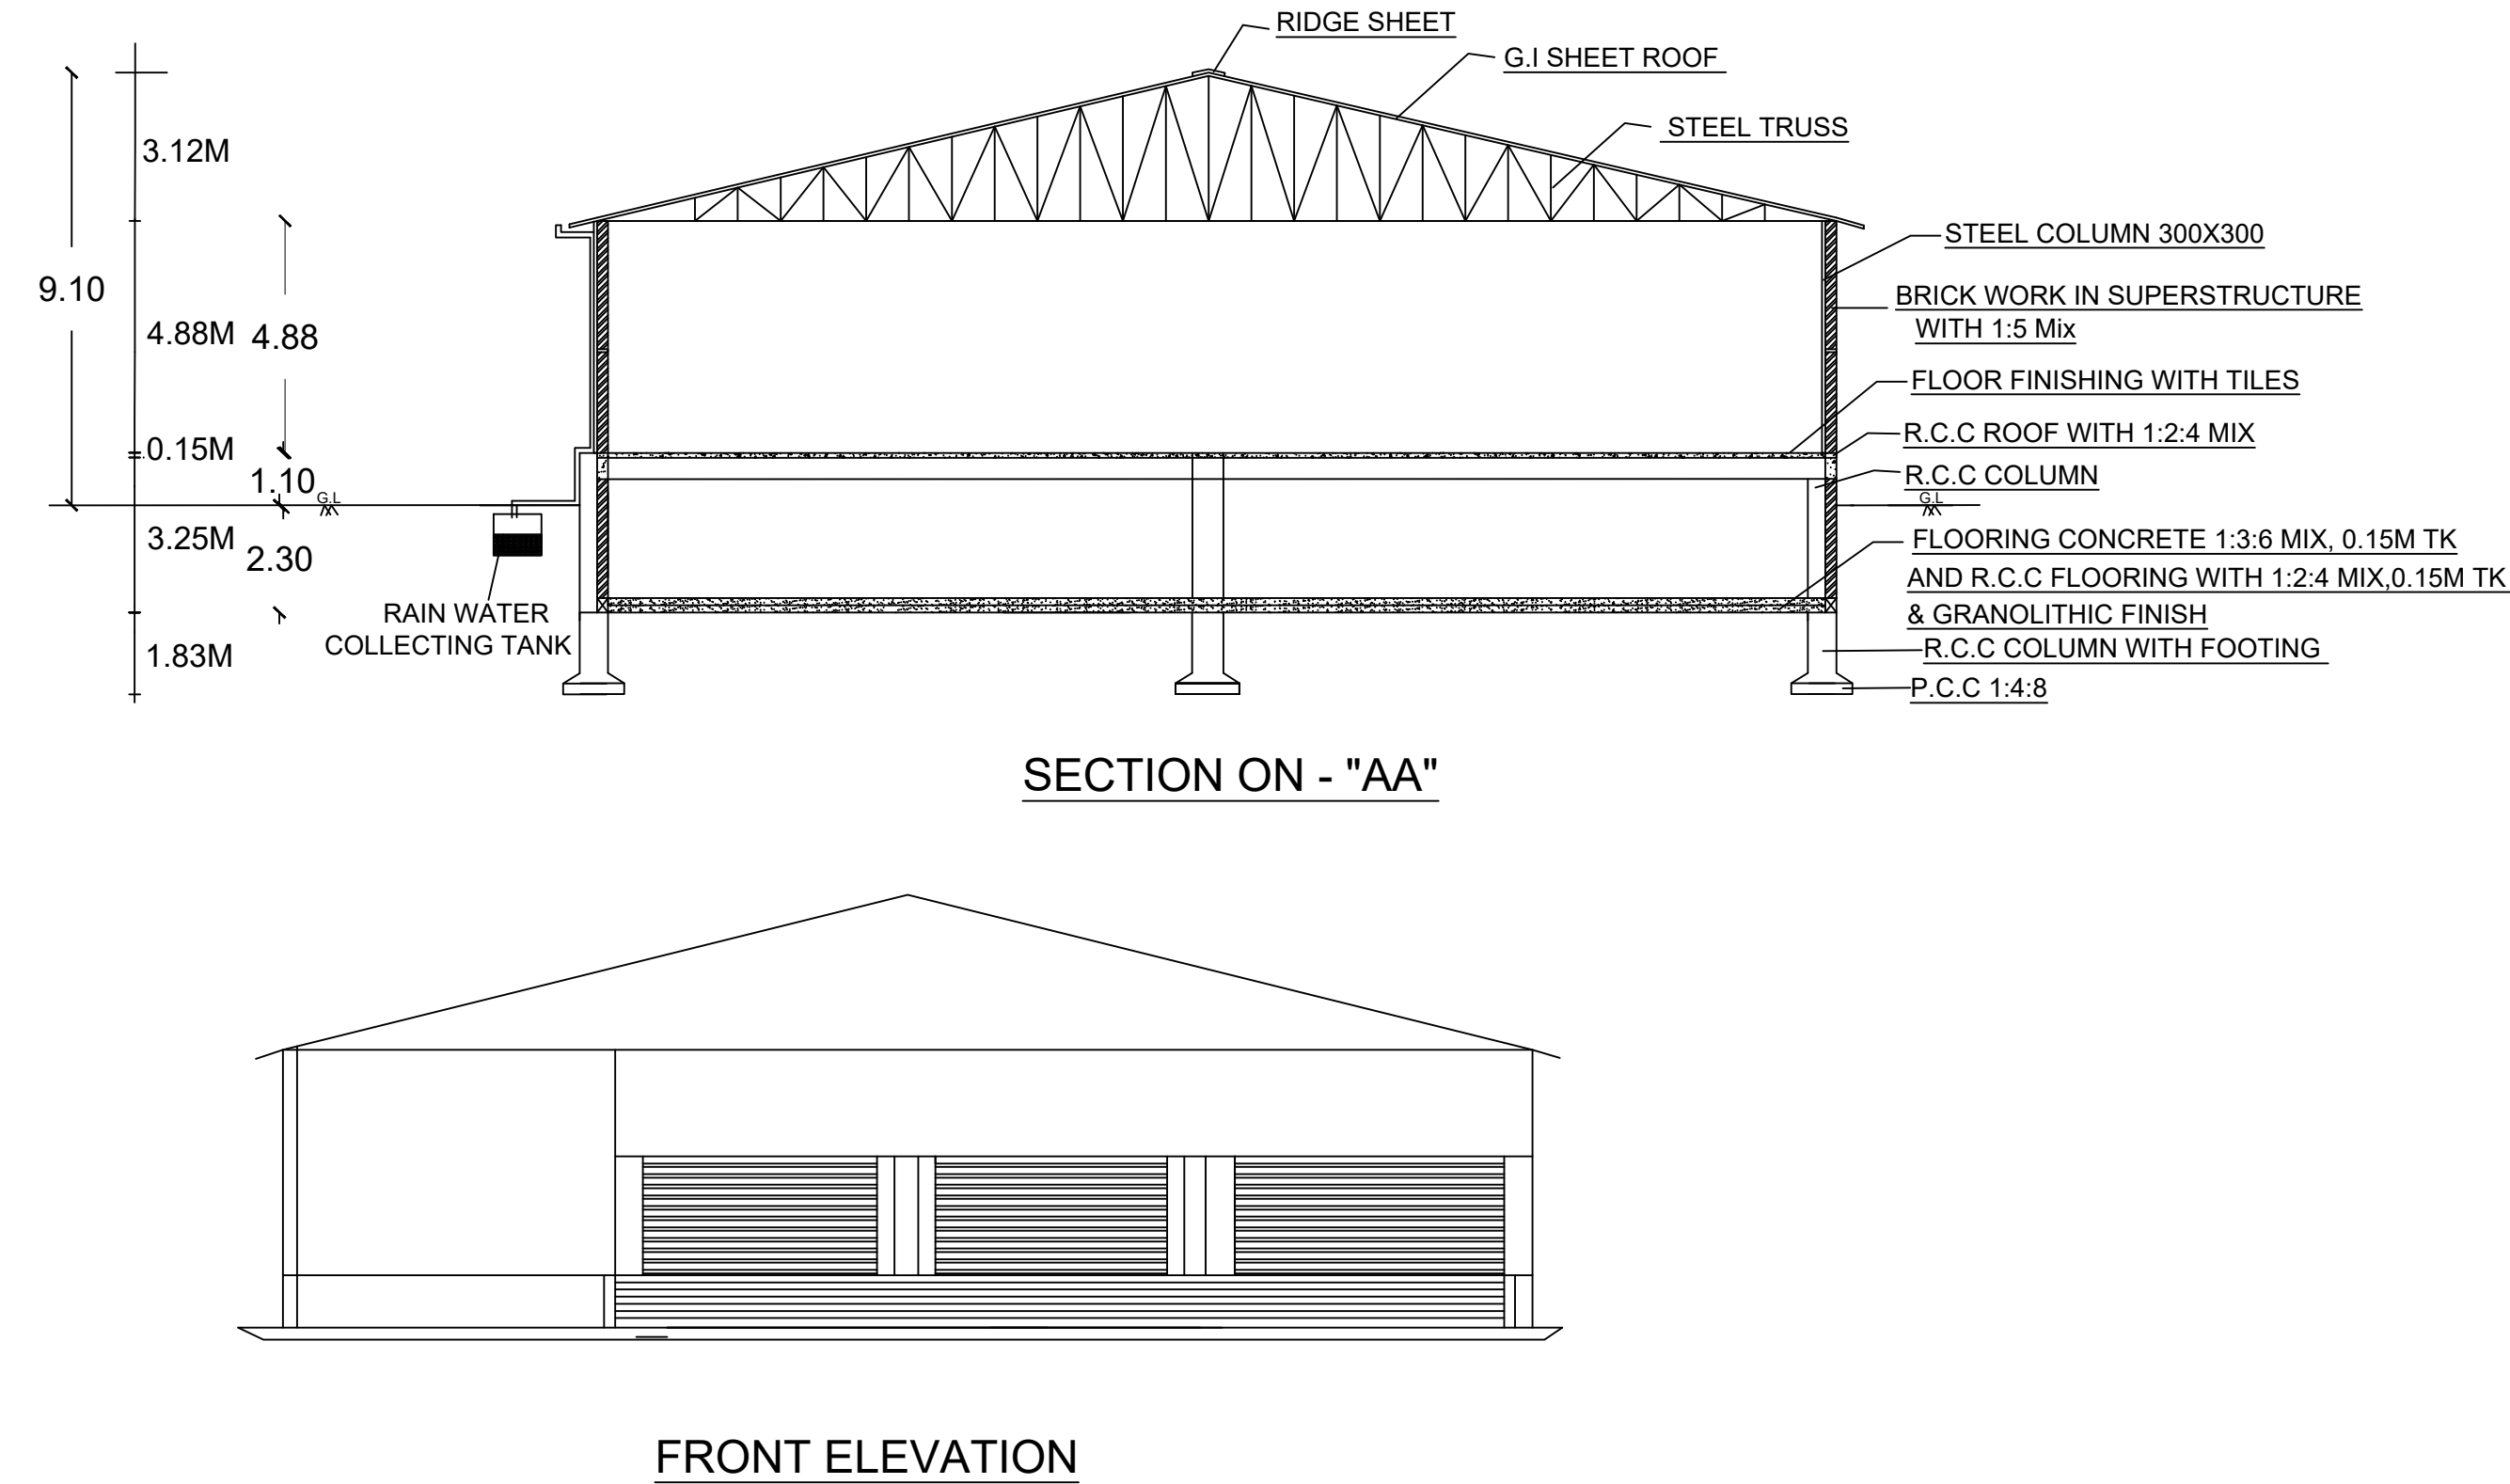
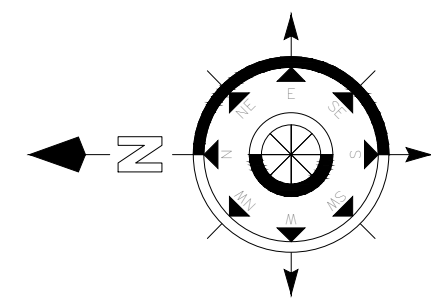


T.S.NO.9 /6E3,9 /6H,9 /6I2,9 /24

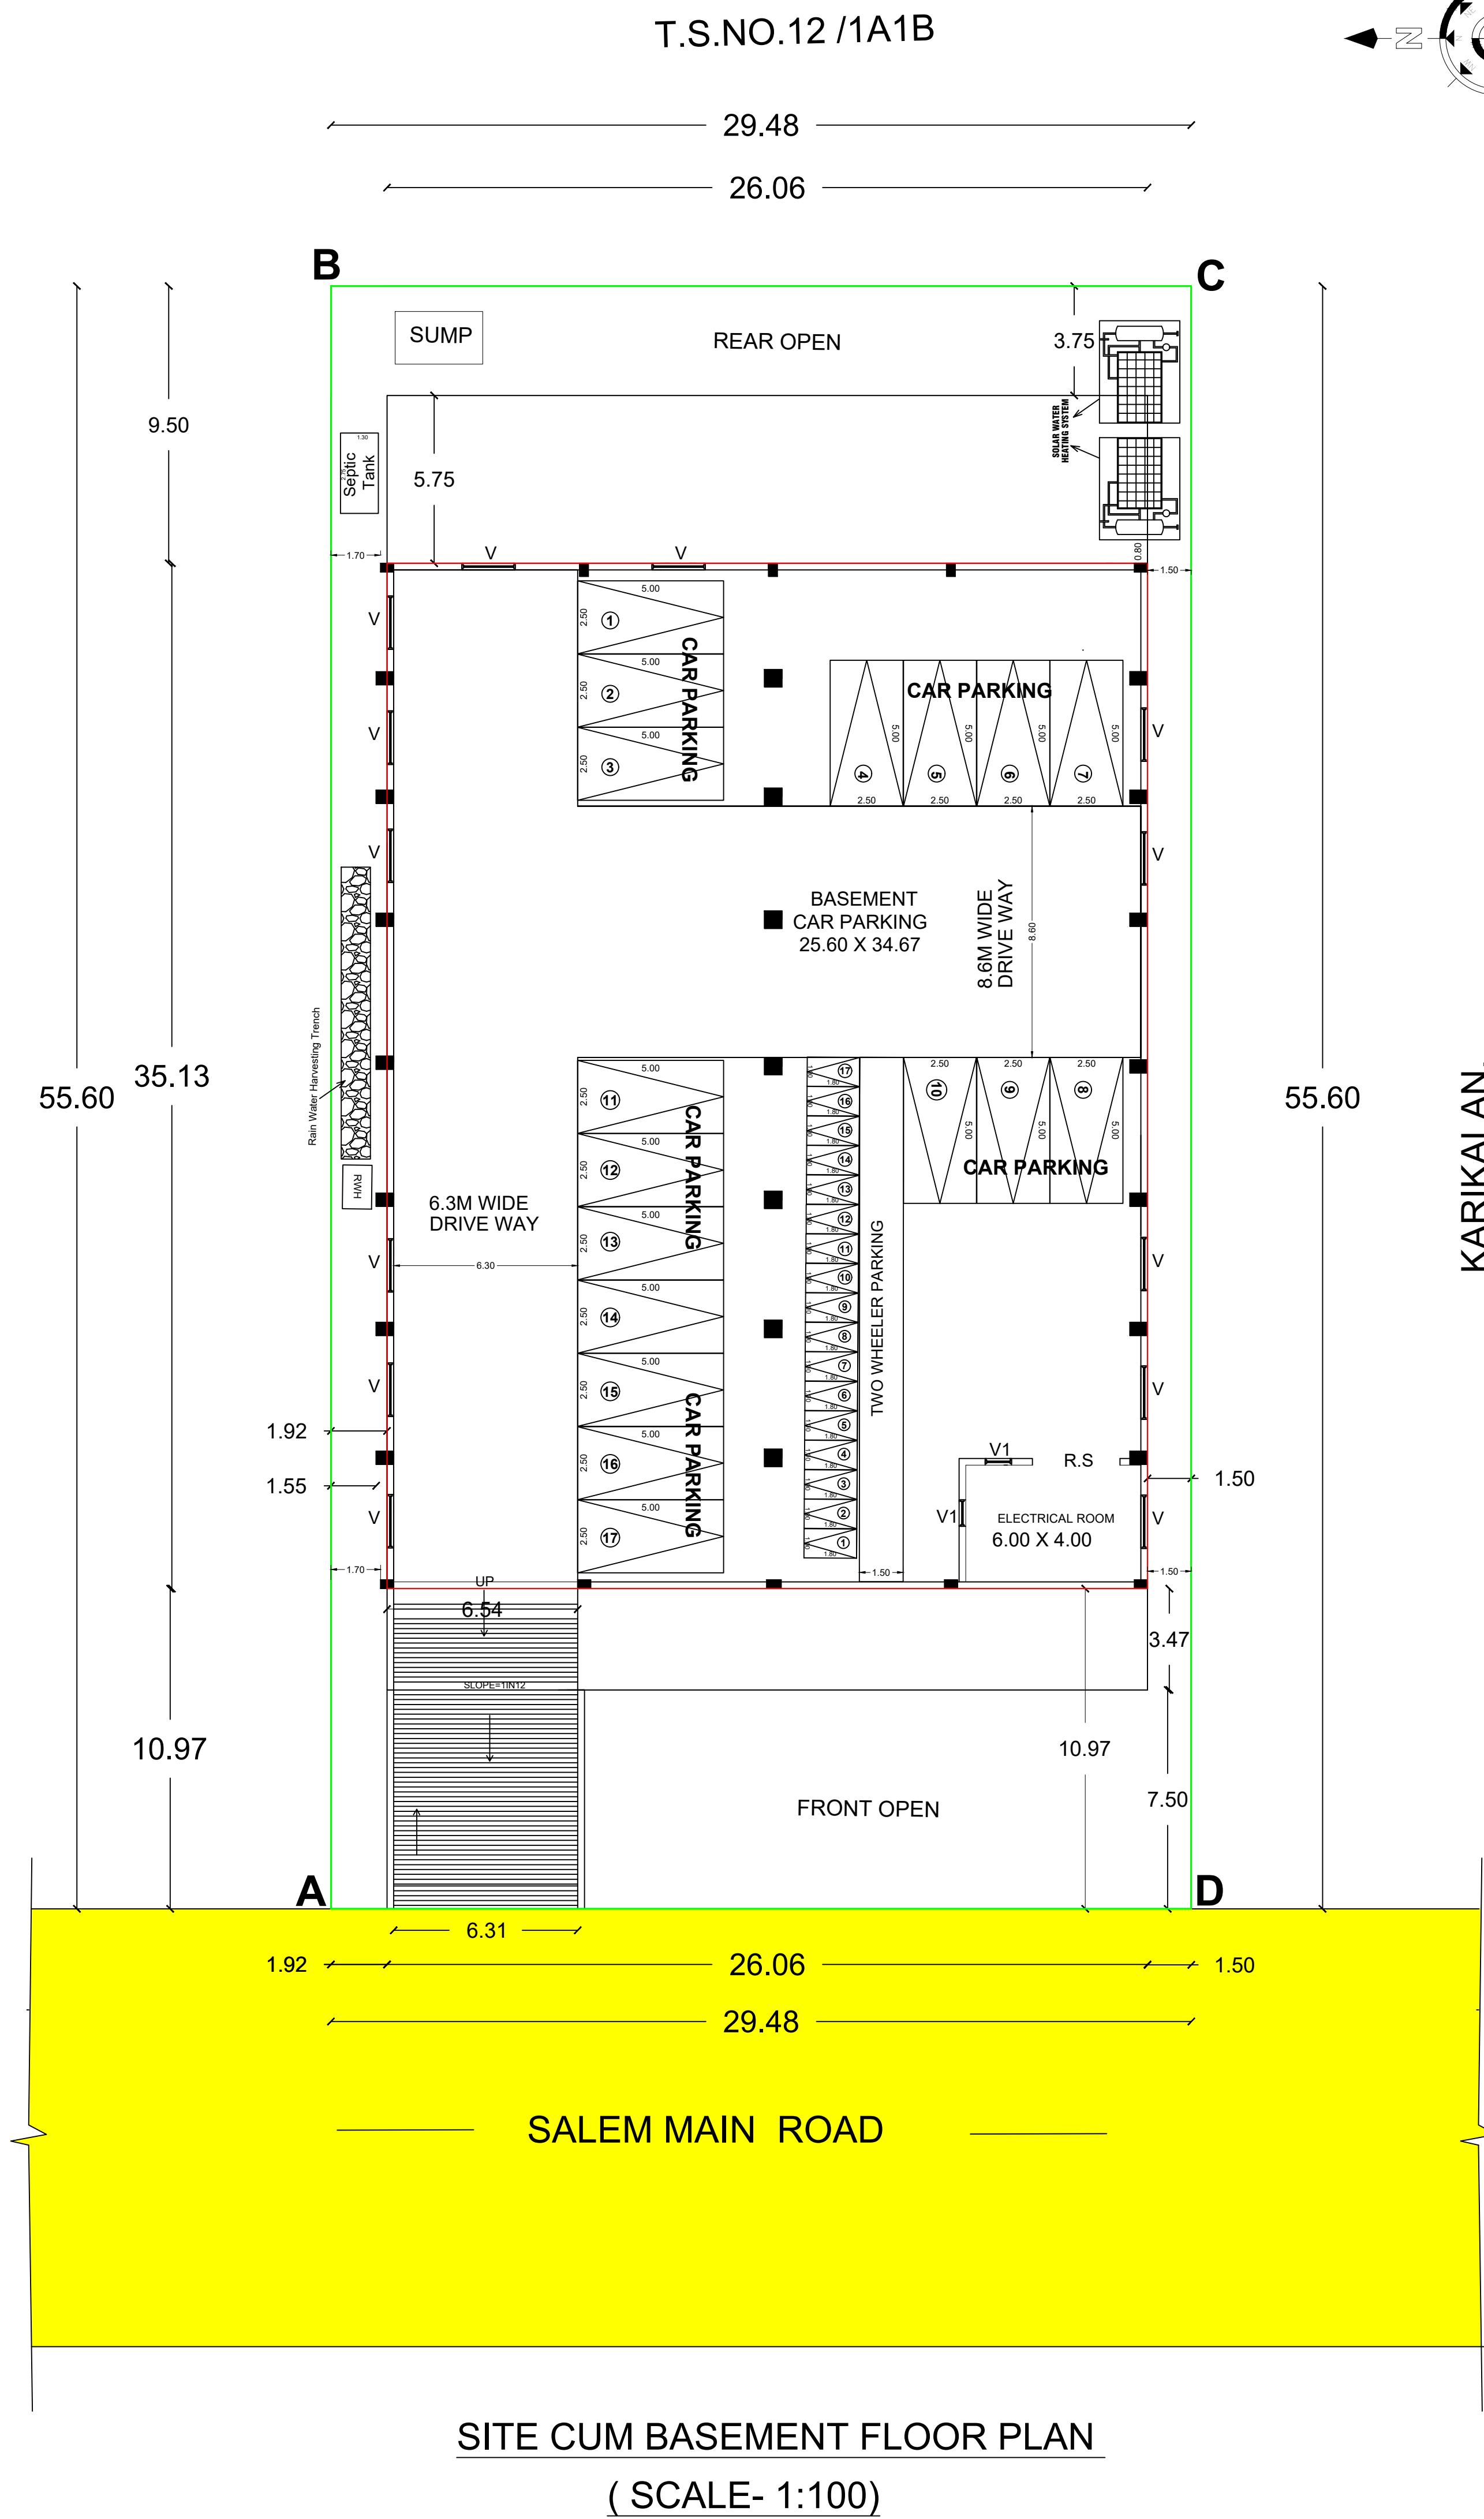

FOR OFFICE USE :-

ONLINE APPLICATION NO. SWP/BPA/405852/2024
Site Boundary Shown as "A to D" at
BUILDING APPROVAL NO. SWP/DTCP/NKL/BP NO.47/2024

(SWP - ONLINE APPROVAL)

DESIGNED BY
ASSISTANT DIRECTOR
DISTRICT TOWN AND COUNTRY PLANNING OFFICE
NAMAKKAL DISTRICT.

**PLAN SHOWING THE REVISED PROPOSED
CONSTRUCTION OF RCC ROOF & G.I SHEET
ROOF COMMERCIAL BUILDING
(AFTER DEMOLISHING THE EXISTING
R.C.C ROOF & A.C SHEET ROOF BUILDING)**

**DOOR NO.568 /144C,574 /145A1B,
576 /145A1D,570 /145A1C)**

**AT OLD T.S.NO.9 /6G,9 /6H,9 /6J,9 /6E3(Pt),
9 /6F3(Pt)12 /1A1B(Pt),NEW T.S.NO.9 /6G,
9 /6H,9 /6J,9 /30,9 /31,12 /25,BLOCK-1,WARD-B,
SALEM MAIN ROAD,NAMAKKAL CITY
MUNICIPAL CORPORATION,
NAMAKKAL TALUK & DISTRICT.**


NAME OF THE APPLICANT :

**1.Mr R.PRADEEPKUMAR S/O RAJARATHINAM
2)Mr S.SILAMBARASAN S/O SUBRAMANI**

AREA DETAILS :-		In Sq.m
SITE AREA AS PER DOCUMENT		1673.30
SITE AREA AS PER PATT		1673.30
SUPERIMPOSED PLOT AREA		1673.30
FLOOR DETAILS		BUILDUP AREA
		F.S.I (Sq.mt) NON F.S.I (Sq.mt) TOTAL (Sq.mt)
R.C.C ROOF BUILDING		915.49
BASEMENT FLOOR		915.49
G.I.SHEET ROOF BUILDING		1155.76
GROUND FLOOR		1155.76
TOTAL AREA		1155.76
FLOOR SPACE INDEX (FSI)		1155.76 = 0.69
PLOT COVERAGE (PC)		1155.76 = 69 %
SCHEDULE OF JOINERIES		IN METRE
D	DOOR	1.00 x 2.13 m
D1	DOOR	0.75 x 2.13 m
W	WINDOW	1.83 x 1.52 m
V	VENTILATOR	1.80 x 0.45 m
V1	VENTILATOR	0.90 x 0.90 m
R.S	ROLLING SHUTTER	3.00 x 2.50 m
R.S1	ROLLING SHUTTER	5.50 x 2.50 m
PARKING DETAILS		REQUIRED PROVIDED
CAR PARKING		27 Nos. 17 Nos.
TWO WHEELER PARKING		27 Nos. 17 Nos.
SCALE 1 : 100		ALL DIMENSIONS ARE IN "METRE"

NOTES:-

- 1.ALL DIMENSIONS ARE IN METRE
2. RAINWATER COLLECTION WELLS WILL BE PROVIDED
3. FIRE FIGHTING ARRANGEMENTS WILL BE PROVIDED
4. EMERGENCY ALARMS WILL BE PROVIDED
5. DRINKING WATER WILL BE PROVIDED
6. GROUND WATER SUMPS WILL BE PROVIDED
7. FILTERED RAIN WATER SUMPS WILL BE PROVIDED
8. EXHAUST FAN PROVISION IS MADE AT TOILET & WASH
9. SOLAR WATER HEATING SYSTEM PROVIDED.
10. RAINWATER HARVESTING FACILITIES PROVIDED.
11. WASTE WATER RECYCLING TRENCH AND TANK PROVIDED.
12. WATER FACILITIES PROVIDED.
13. TRANSFORMER YARD PROVIDED.
14. FA - FIRE ALARM PROVIDED.
15. FE - FIRE SAFETY MEASURES PROVIDED.
16. SB - SAND BUCKET PROVIDED

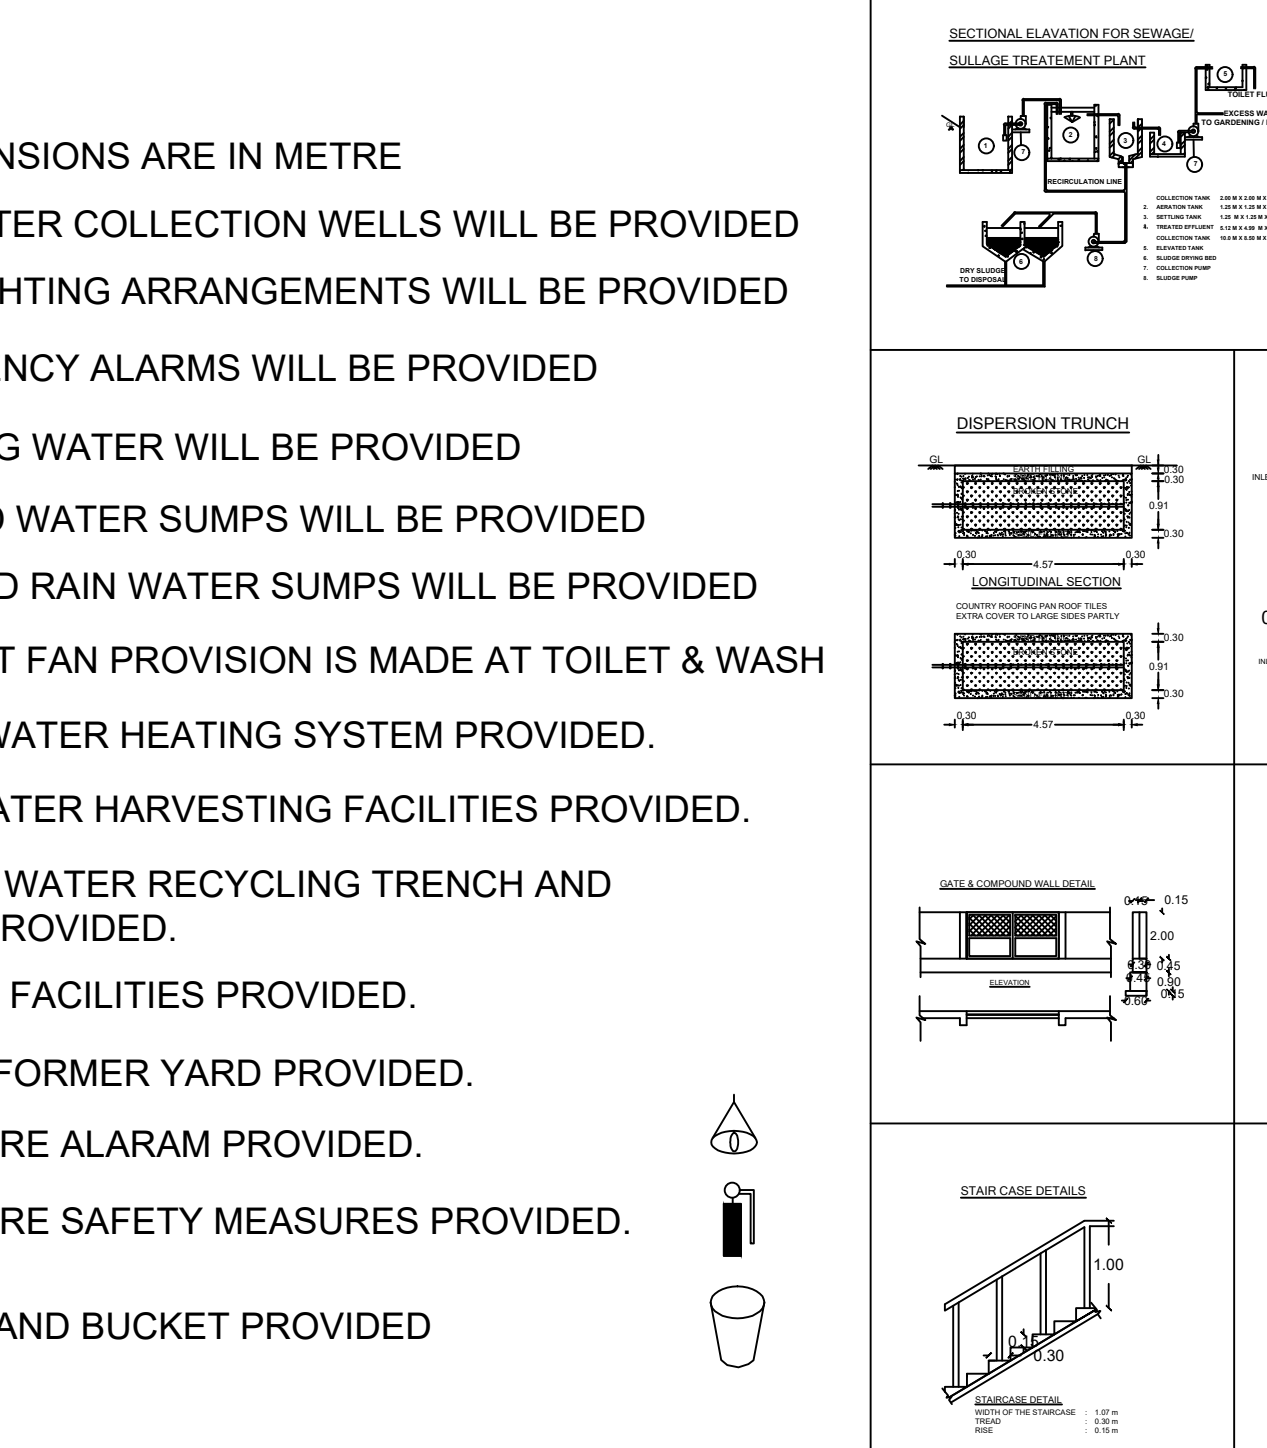

COLOUR REFERENCE

- SITE BOUNDRY SHOWN
- PROPOSED BUILDING SHOWN
- DRIVEWAY SHOWN
- EXISTING ROAD SHOWN

REGISTERED STRUCTURAL ENGINEER

S. RAMALINGAM, M.E., M.Sc., M.B.A.,
Registered Structural Engineer Grade-I
SE / Gr.I (T.P.A.) JUNIE 2019 / 116)
12, South Karai Street, Beemanager
TRICHY-1. Mob: 94431 27970

REGISTERED ENGINEER

Er.Vinothkannu Subramanian, B.E., (CnB),
Registered Engineer Grade-I,
DTC/NAMAKKAL/RE-1/06/2024
P.K.S. ASSOCIATES,
No. 7, Fort Main Road, Namakkal-637 001.

APPLICANT

1. P. Pradeep Kumar
2. S. Silambarasan

