


SPACE FOR APPROVAL

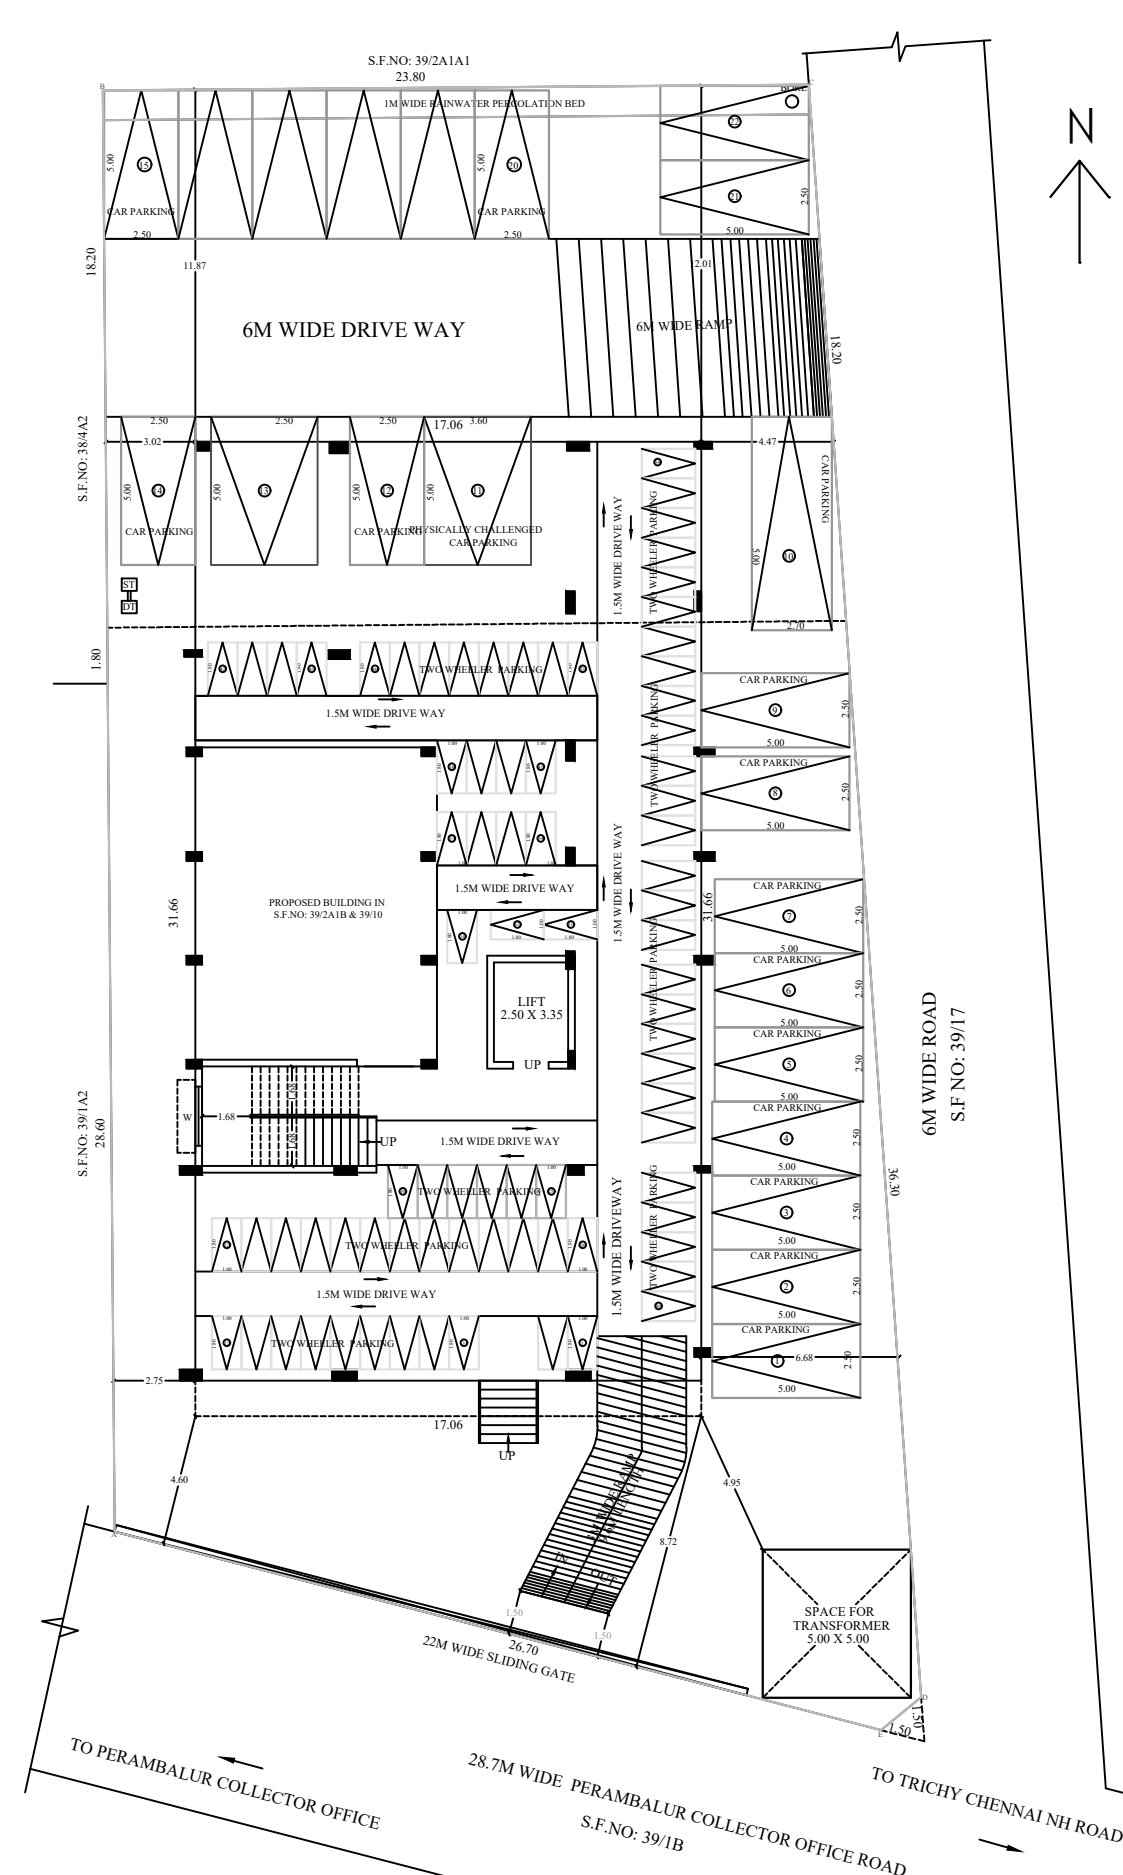

AREA DETAILS	SQM
PLOT AREA AS PER DOCUMENT	1364.00
PLOT AREA AS PER PATTA	1364.00
SUPER IMPOSED PLOT AREA	1328.01

BUILT UP AREA			
SL. NO.	DESCRIPTION	F.S.I AREA (SQM)	TOTAL AREA (SQM)
1)	GROUND FLOOR AREA (INCLUDING PARKING)	119.88	540.12
2)	FIRST FLOOR AREA	540.12	540.12
3)	SECOND FLOOR AREA	560.58	560.58
4)	THIRD FLOOR AREA	560.58	560.58
5)	HEAD ROOM AREA	-	182.77
6)	TOTAL AREA	1781.18	2354.16
7)	VACANT AREA	-	785.83

PLOT COVERAGE = $560.59 / 1327.08 \times 100 = 42.24 \%$
F.S.I = $1781.18 / 1327.08 = 1.342$

S/L NO	DESCRIPTION	REQUIRED	PROVIDED
1)	CAR PARKING SPACE	20 NOS	20 NOS
2)	PHY.CHA CAR PARKING SPACE	2 NOS	2 NOS
3)	TWO WHEELER PARKING SPACE	60 NOS	60 NOS

<u>COLOUR INDEX</u>			
BOUNDARY SHOWN IN	- ○	RAIN WATER	- ○
PROPOSED AREA	- ○	PERCOLATION PIT	- ○
RAIN WATER	- ○	ROAD	- ○
PERCOLATION BED	- ○	BORE WELL	- ○

PERCUSSION	APPLICANT
------------	-----------

[Handwritten signature]

11.1

$$\frac{1}{2} \times \frac{3}{4} = \frac{3}{8}$$

10/10/2019

REGISTERED ENGINEER / STRUCTURAL ENGINEER

E.M.

1950

Er. R. VETRIVEL, M.Tech (Struct), F.I.E., I.I.T.
Govt. Approved Panel Engineer Class-1A,

Registered Engineer
Reg. No: RE/Gr.1/TLPA/Apr2019/017

D-382, Gandhivadigal Street,
Annanagar, Tennur, Trichy - 17

Cell : 97893 33245.
