




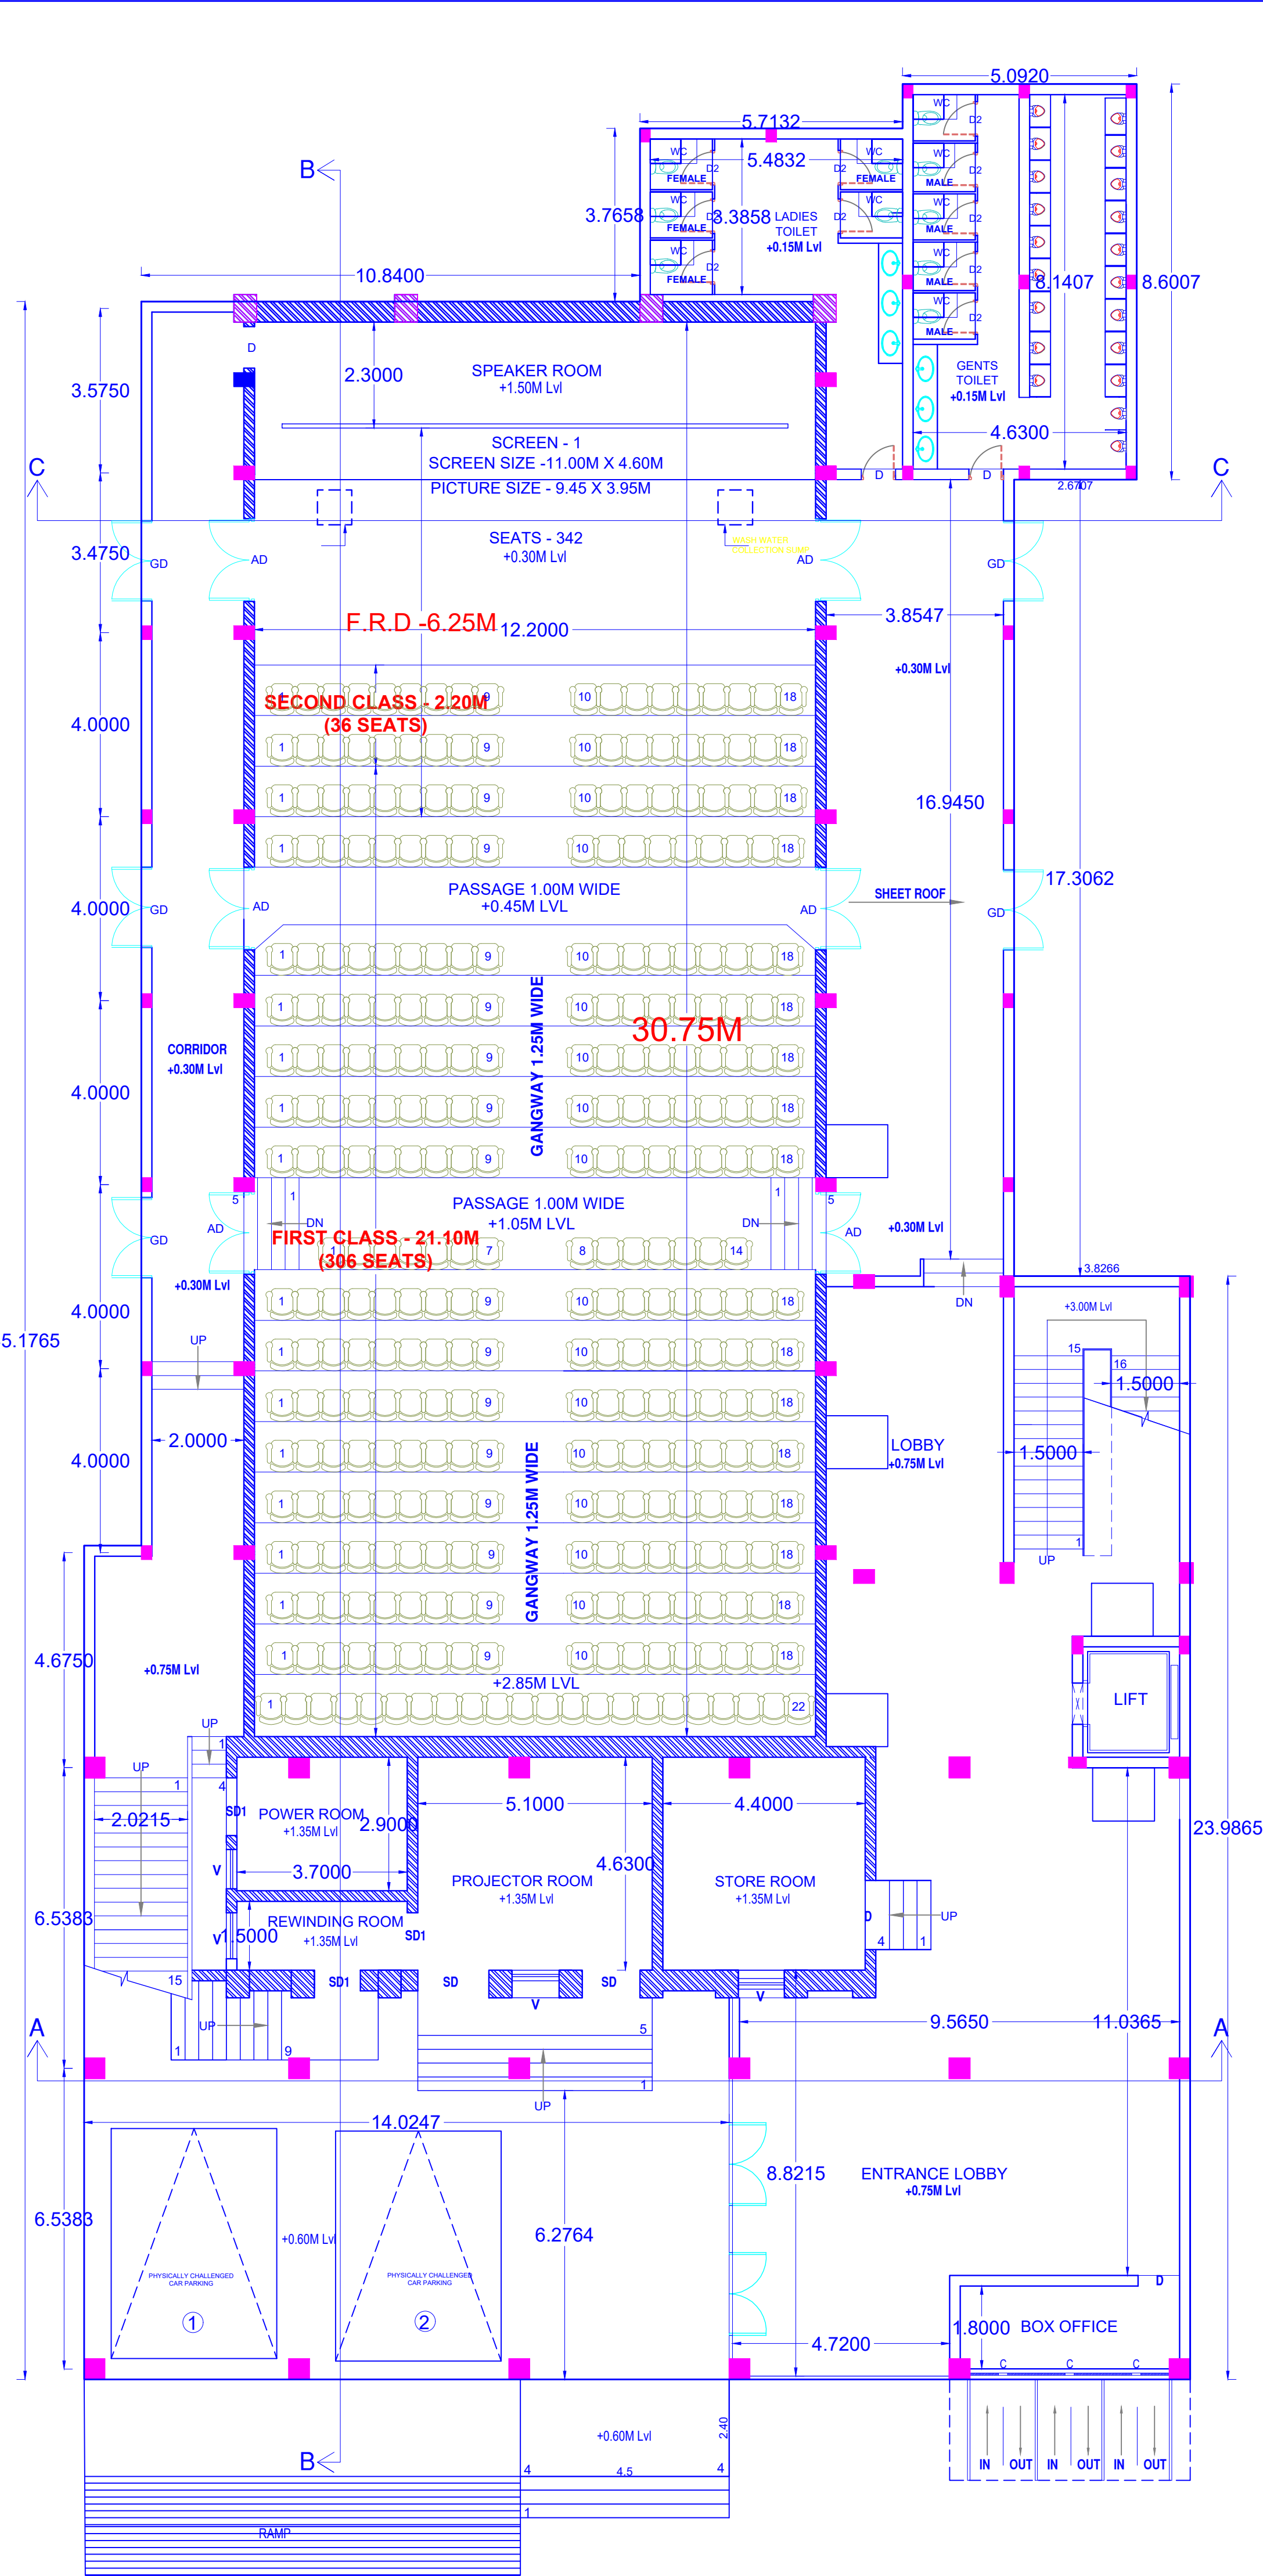


PLAN AT GROUND FLOOR LEVEL

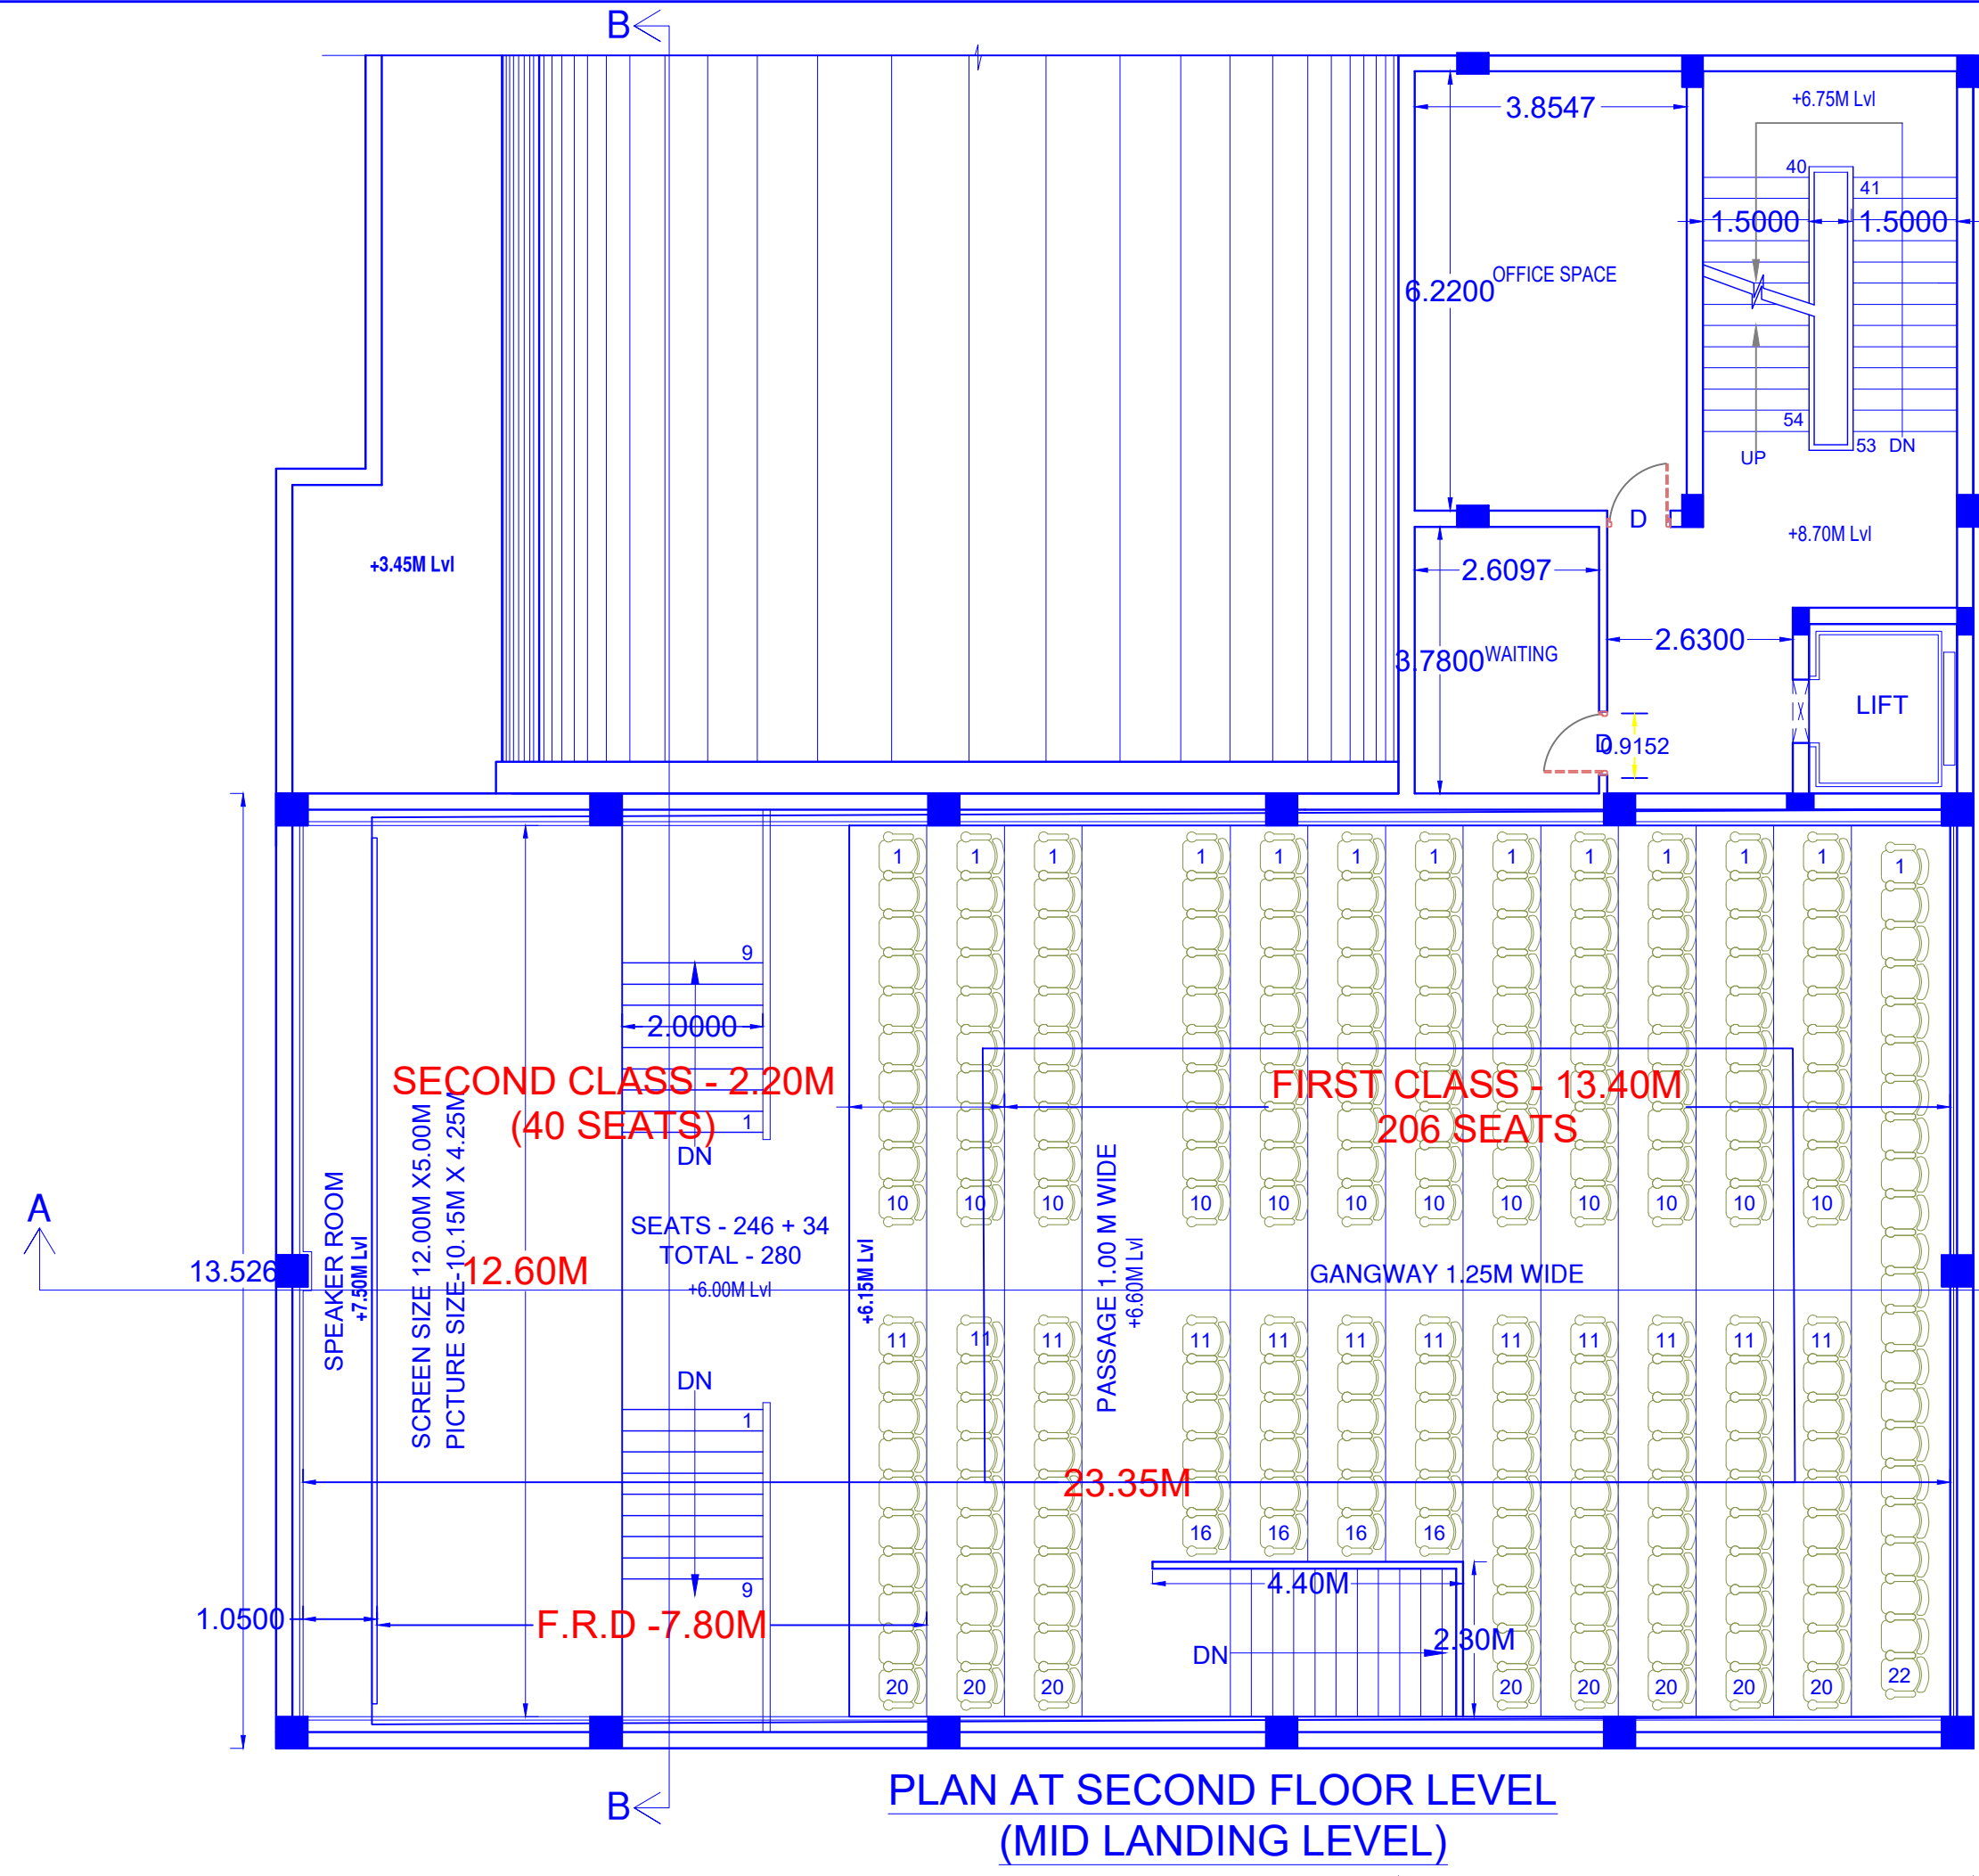


PLAN AT SECOND FLOOR LEVEL
(MID LANDING LEVEL)

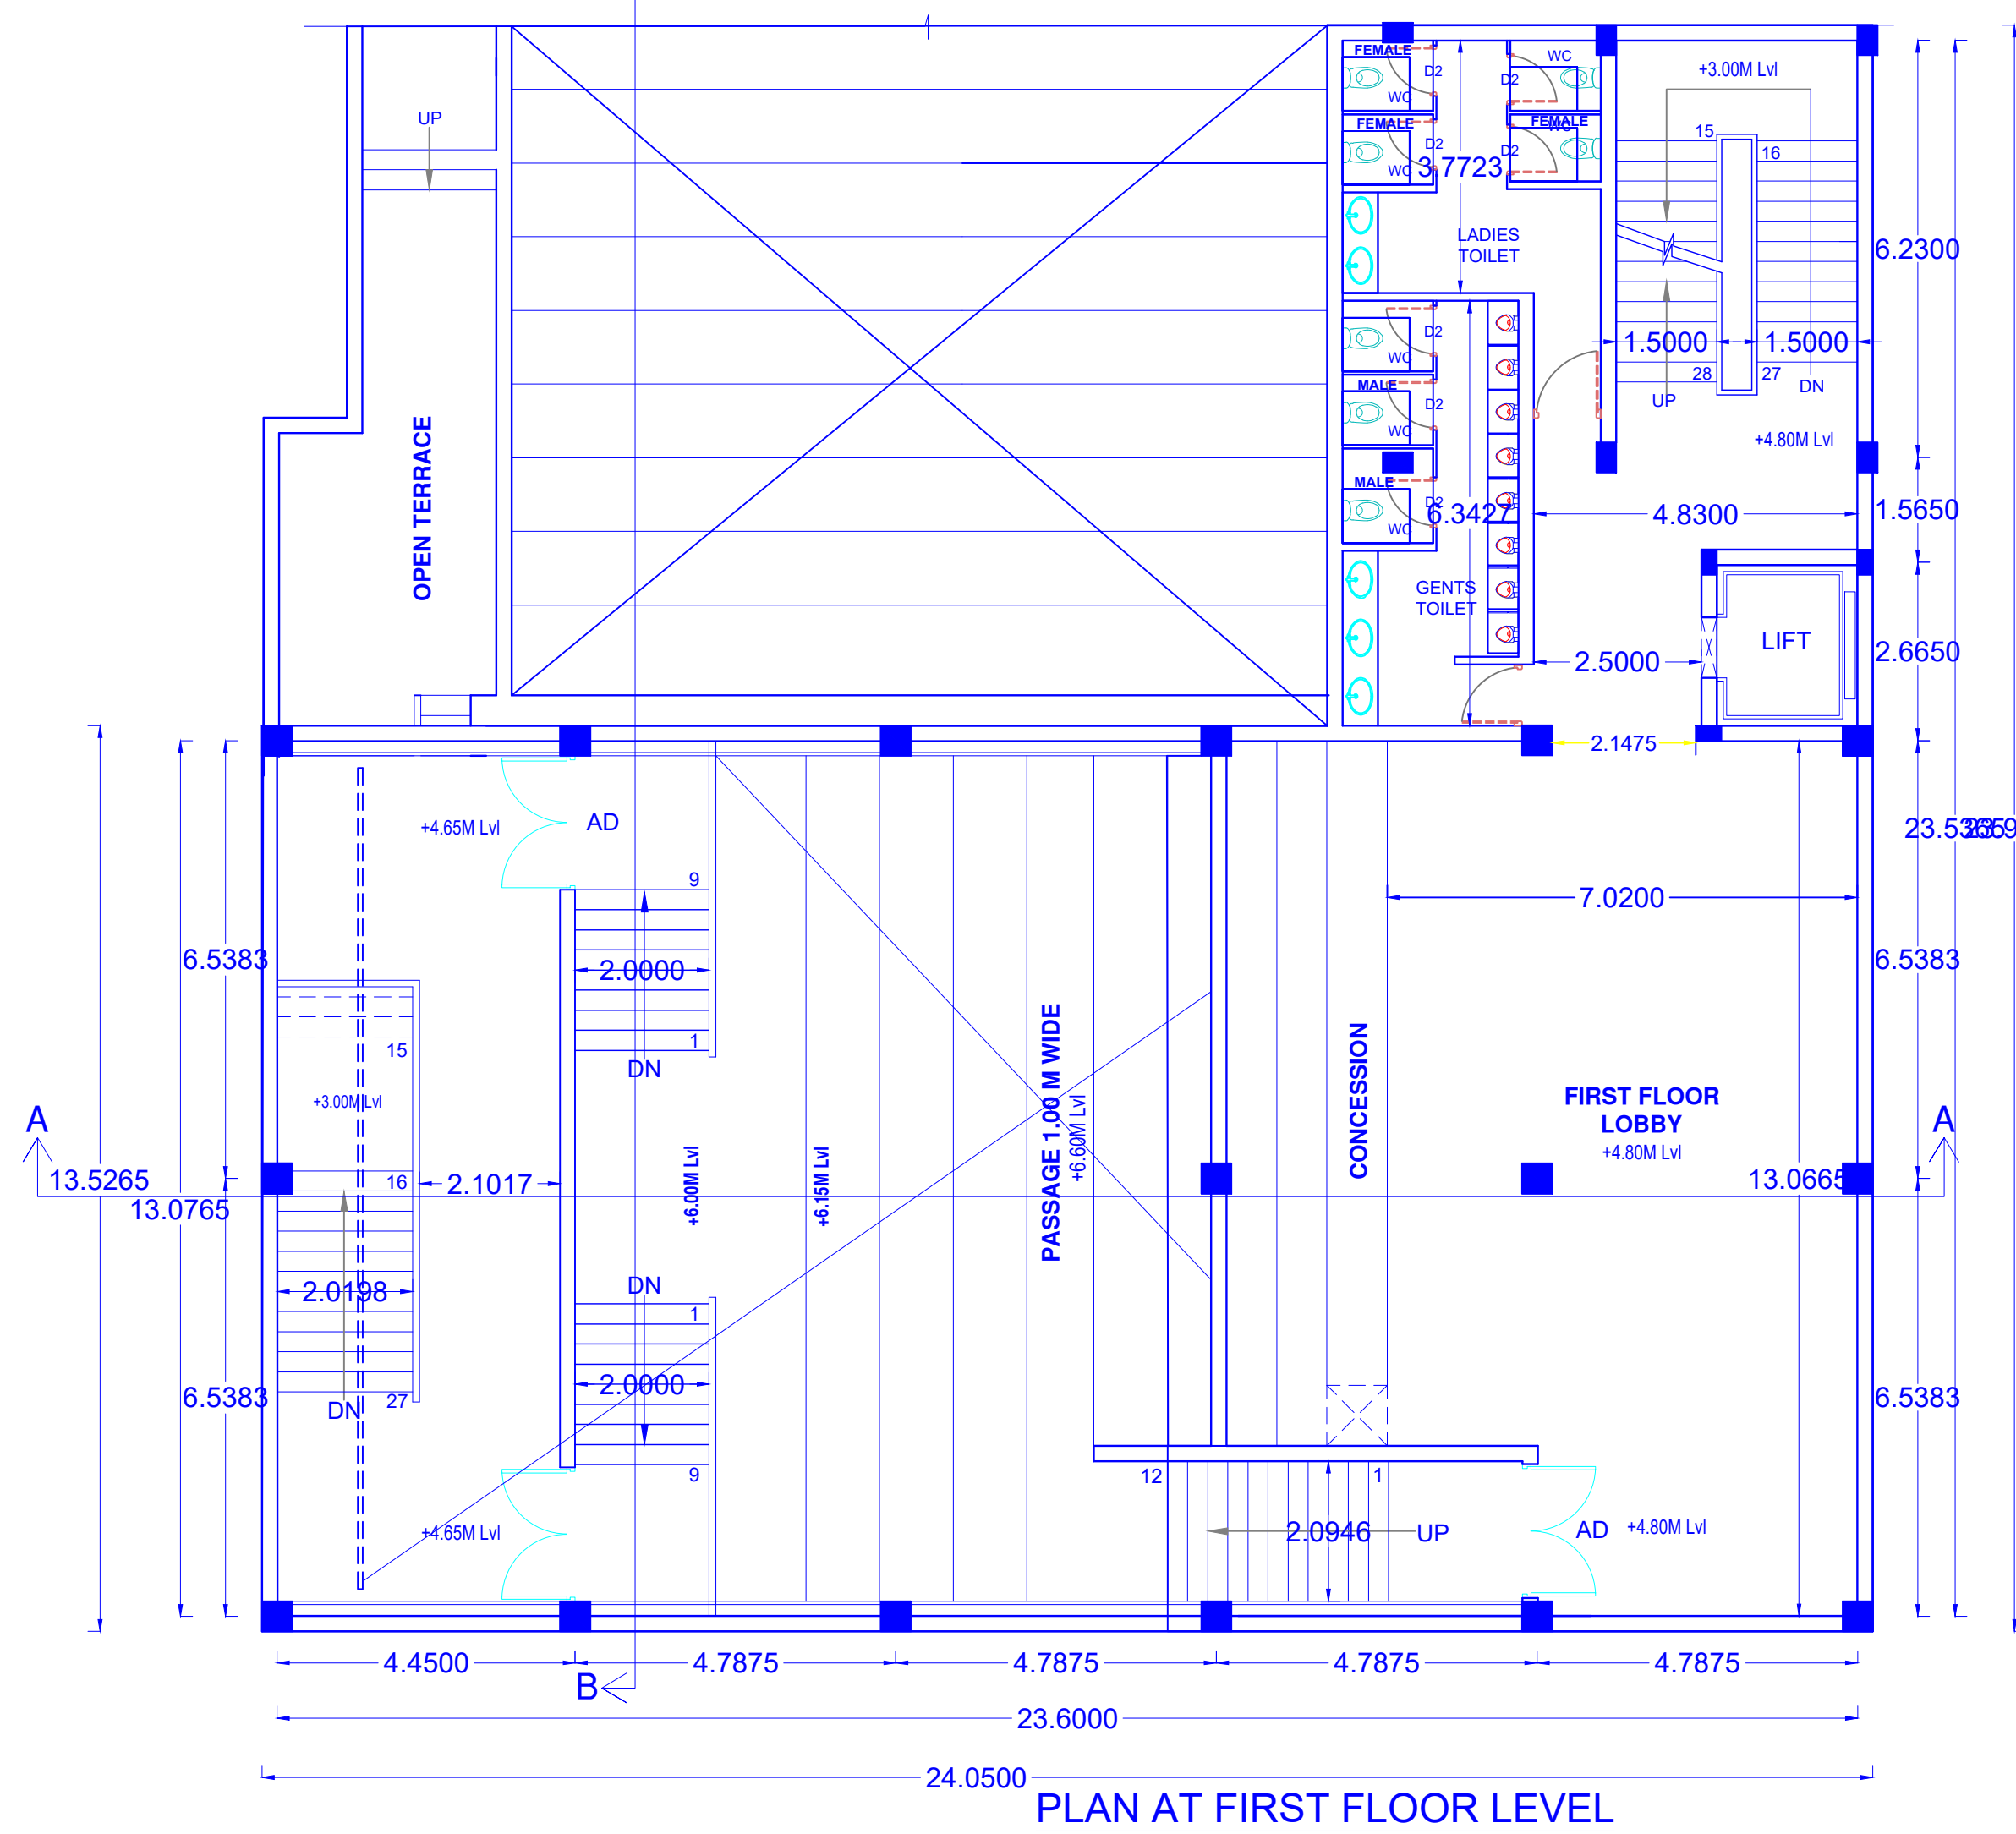

PLAN AT FIRST FLOOR LEVEL

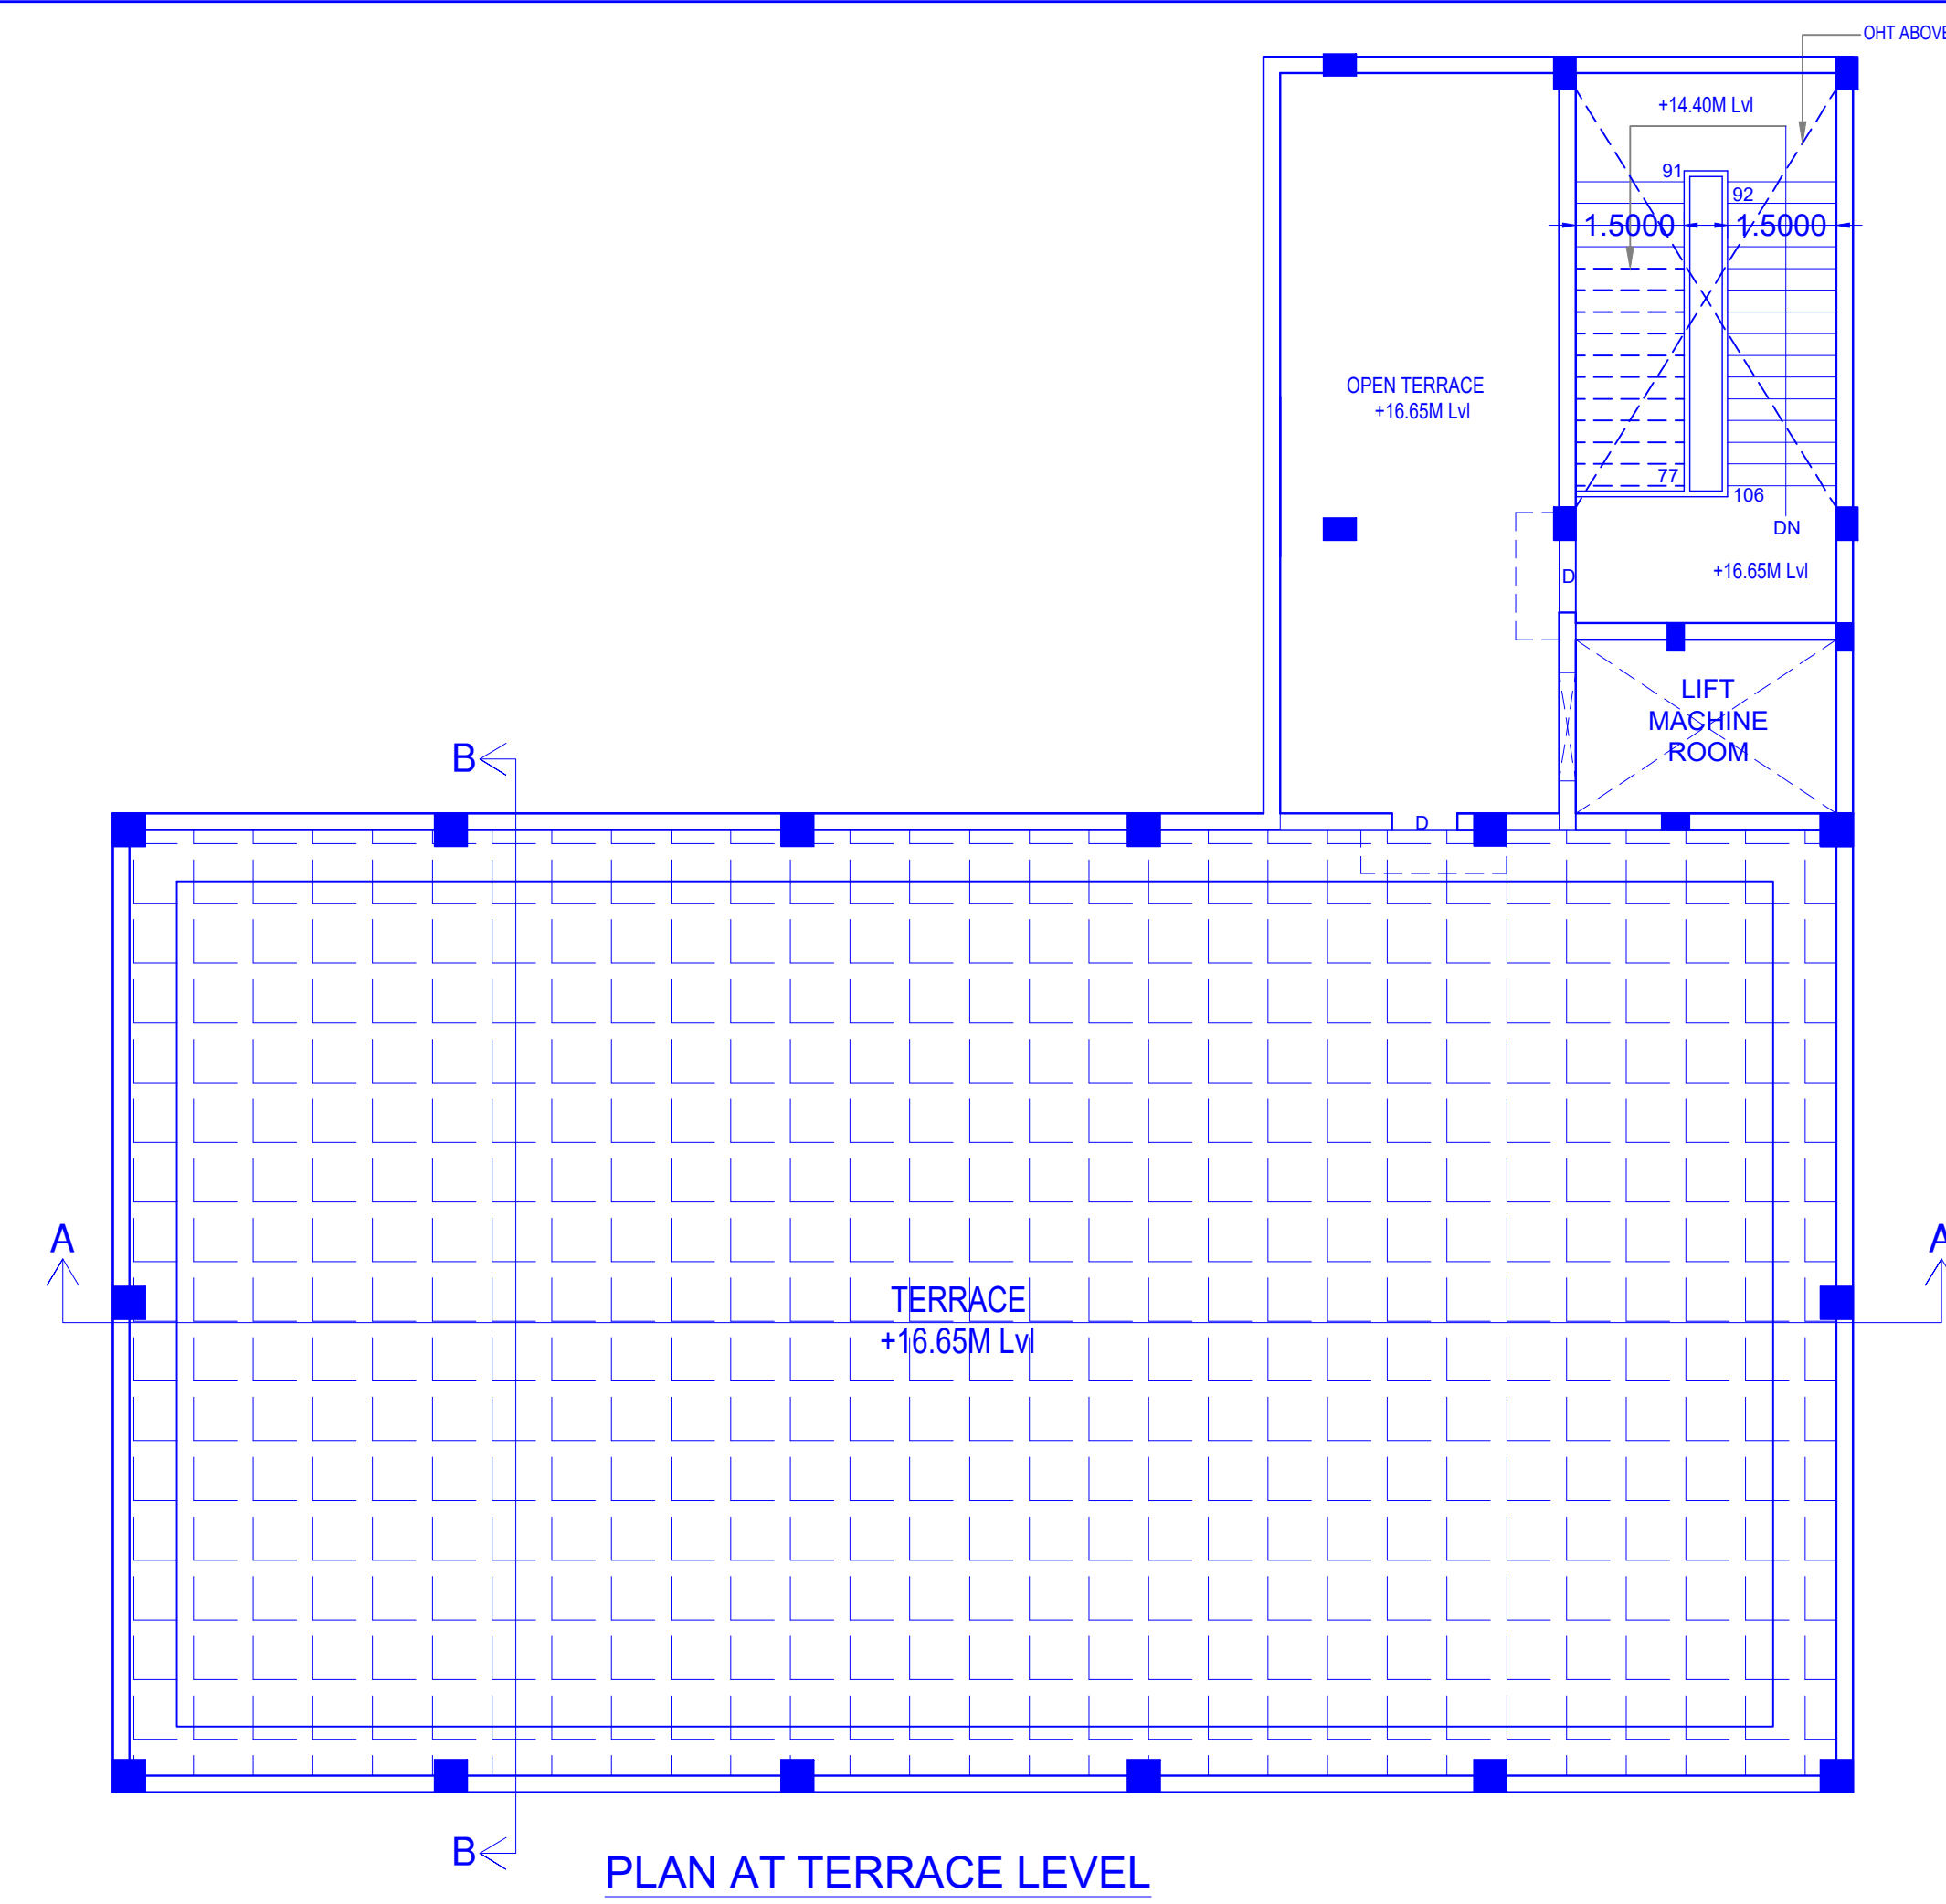

PLAN AT TERRACE LEVEL

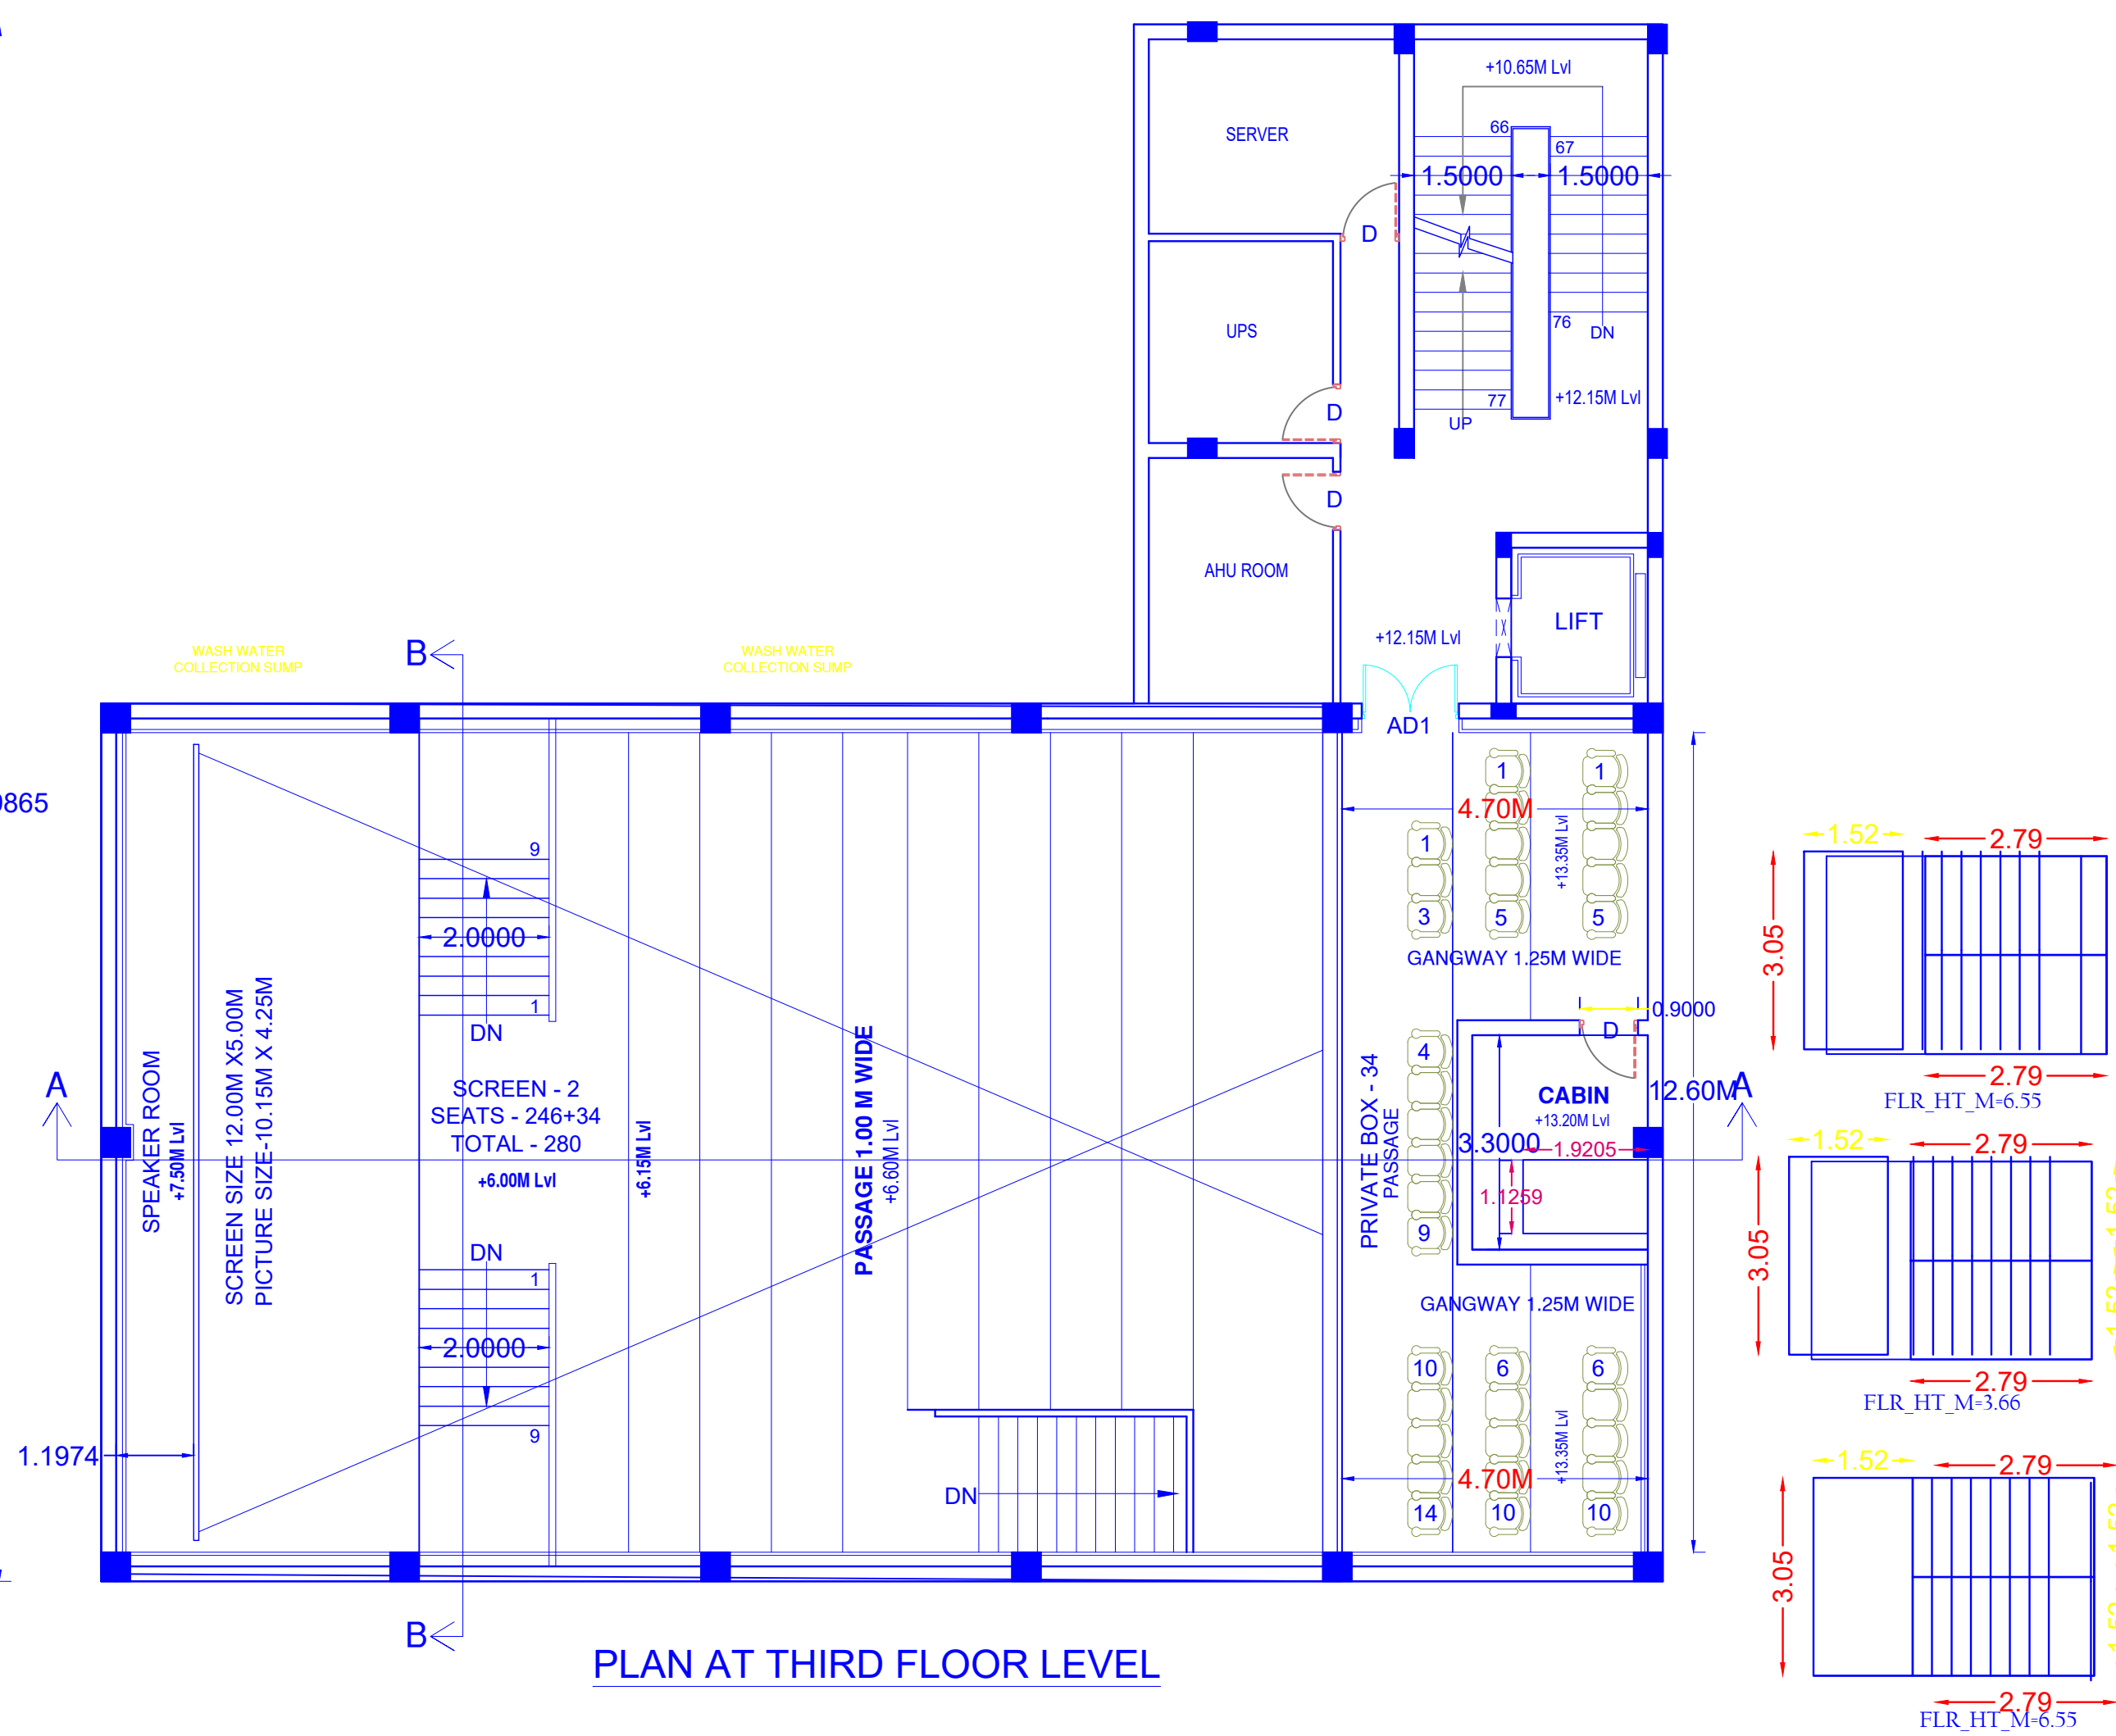

PLAN AT THIRD FLOOR LEVEL

TITLE

PLAN SHOWING THE PROPOSED RENOVATION, GALLERY ARRANGEMENTS OF SEATING, AIR - CONDITIONING OF THE EXISTING PERMANENT THEATRE 'JOTHI' AND CONSTRUCTION OF AN ADDITIONAL PERMANENT AIR-CONDITIONED CINEMA THEATRE 'VIZ'. SCREEN - 2 TO JOTHI THEATRE. SITUATED AT S.NO.183/1B OF VIRALMALAI VILLAGE, VIRALMALAI TALUK, PUDUKKOTTAI DISTRICT.

JOINERY DETAIL

ED	ENTRANCE DOOR	1.80M X 2.40M
AD	AUDITORIUM DOOR	2.00M X 2.40M
AD1	AUDITORIUM DOOR	1.50M X 2.40M
D	TW FLUSH DOOR	1.20M X 2.10M
D1	TW FLUSH DOOR	0.90M X 2.10M
D2	TW FLUSH DOOR	0.75M X 2.10M
D3	TW FLUSH DOOR	1.00M X 2.10M
SD	STEEL DOOR	1.00M X 2.40M
WT	ALUMINIUM GLAZED WINDOW	1.00M X 2.20M
V	ALUMINIUM GLAZED VENTILATOR	0.60M X 0.60M

NOTE

1. ALL DIMENSIONS ARE IN M
2. ALL LEVELS ARE IN METRE
3. STAIRCASE DETAILS
WIDTH - 1.25M(MIN)
RISE - 0.15M
TREAD - 0.30M
HEIGHT OF HANDRAIL - 1.00M

SEATING CAPACITY:

SCREEN - 2:

PRIVATE BOX:

02 ROWS X 10 SEATS - 20 SEATS
01 ROW X 14 SEATS - 14 SEATS
TOTAL - 34 SEATS

FIRST CLASS

01 ROW X 22 SEATS - 22 SEATS
06 ROWS X 20 SEATS - 120 SEATS
04 ROWS X 16 SEATS - 64 SEATS
TOTAL - 206 SEATS

SECOND CLASS

02 ROWS X 20 SEATS - 40 SEATS
TOTAL - 40 SEATS

TOTAL EXCLUDING PRIVATE SEATS - 246 SEATS

OFFICE USE

FILE NO :745/2023/PD

ONLINE APPLICATION

NO:SWP/BPA/0010415/2023

DATED :07.06.2023

DWG SCRUTINY NO:100QNEC3

R. JOTHI

(Tmt. R.JOTHI)

OWNER

M. Chokkalingam

Er. M. CHOKKALINGAM B.E., AMIE, AUT, CE

Chartered Engineer AM114111-4

Registered Engineer DPCEP/RE/GR-12/20/16/001

SRI MATRUVANAYAKI ILLAM, KUDIVAPURAM

KATKUDIVAPURAM, PUDUKKOTTAI-620003.

CELL:-7922281126, E-MAIL:-orchokko@gmail.com

ENGINEER

Surveyor

Draftsman Grade-III

Supervisor

SWP/DTCP/PD/BPA No.28/2023

DEPUTY DIRECTOR

District Town & Country Planning

Pudukkottai

A1



SHEET NO: 2/3

TITLE

PLAN SHOWING THE PROPOSED RENOVATION, GALLERY ARRANGEMENTS OF SEATING, AIR - CONDITIONING OF THE EXISTING PERMANENT THEATRE 'JOTHI' AND CONSTRUCTION OF AN ADDITIONAL PERMANENT AIR- CONDITIONED CINEMA THEATRE VIZ., SCREEN -2 TO JOTHI THEATRE, SITUATED AT S.NO.183 /1B OF VIRALIMALAI VILLAGE, VIRALIMALAI TALUK AND PUDUKKOTTAI DISTRICT.

JOINERY DETAIL

ED	ENTRANCE DOOR	1.80M X 2.40M
AD	AUDITORIUM DOOR	2.00M X 2.40M
AD1	AUDITORIUM DOOR	1.50M X 2.40M
D	TW FLUSH DOOR	1.20M X 2.10M
D1	TW FLUSH DOOR	0.90M X 2.10M
D2	TW FLUSH DOOR	0.75M X 2.00M
D3	TW FLUSH DOOR	1.00M X 2.00M
SD	STEEL DOOR	1.00M X 2.40M
W1	ALUMINIUM GLAZED WINDOW	3.00M X 1.20M
V	ALUMINIUM GLAZED VENTILATOR	0.60M X 0.60M

NOTE

- ALL DIMENSIONS ARE IN M
- ALL LEVELS ARE IN METRE
- STAIRCASE DETAILS
- WIDTH - 1.25(MIN.)
- RISE - 0.15M
- TREAD - 0.30M
- HEIGHT OF HANDRAIL - 1.00M

OFFICE USE

FILE NO :745/2023/PD
ONLINE APPLICATION
NO:SWP/BPA/0010415/2023
DATED :07.06.2023
DWG SCRUTINY NO:QQONEC3

R. Jothi

(Tmt. R.JOTHI)
OWNER

H. Chokkalingam

Er.M.CHOKKALINGAM B.E.,AMIE.,AIV.,CE
Chartered Engineer AM174111-0
Registered Engineer DTP/CP/RE/GR-II/26/16/001
SRI VINAYAGA BUILDERS
SRI MATHURAVANAYAKI ILLAM, KURITYAPURAM
KAVAYANAVELAST, PUDUKKOTTAI-622005.
CELL:7592226126, E-MAIL:cechokka@gmail.com

ENGINEER

Surveyor


Draftsman Grade-III

Supervisor


SWP/DTCP/PD/BPA No:28/2023

DEPUTY DIRECTOR
District Town & Country Planning
Pudukkottai


A1

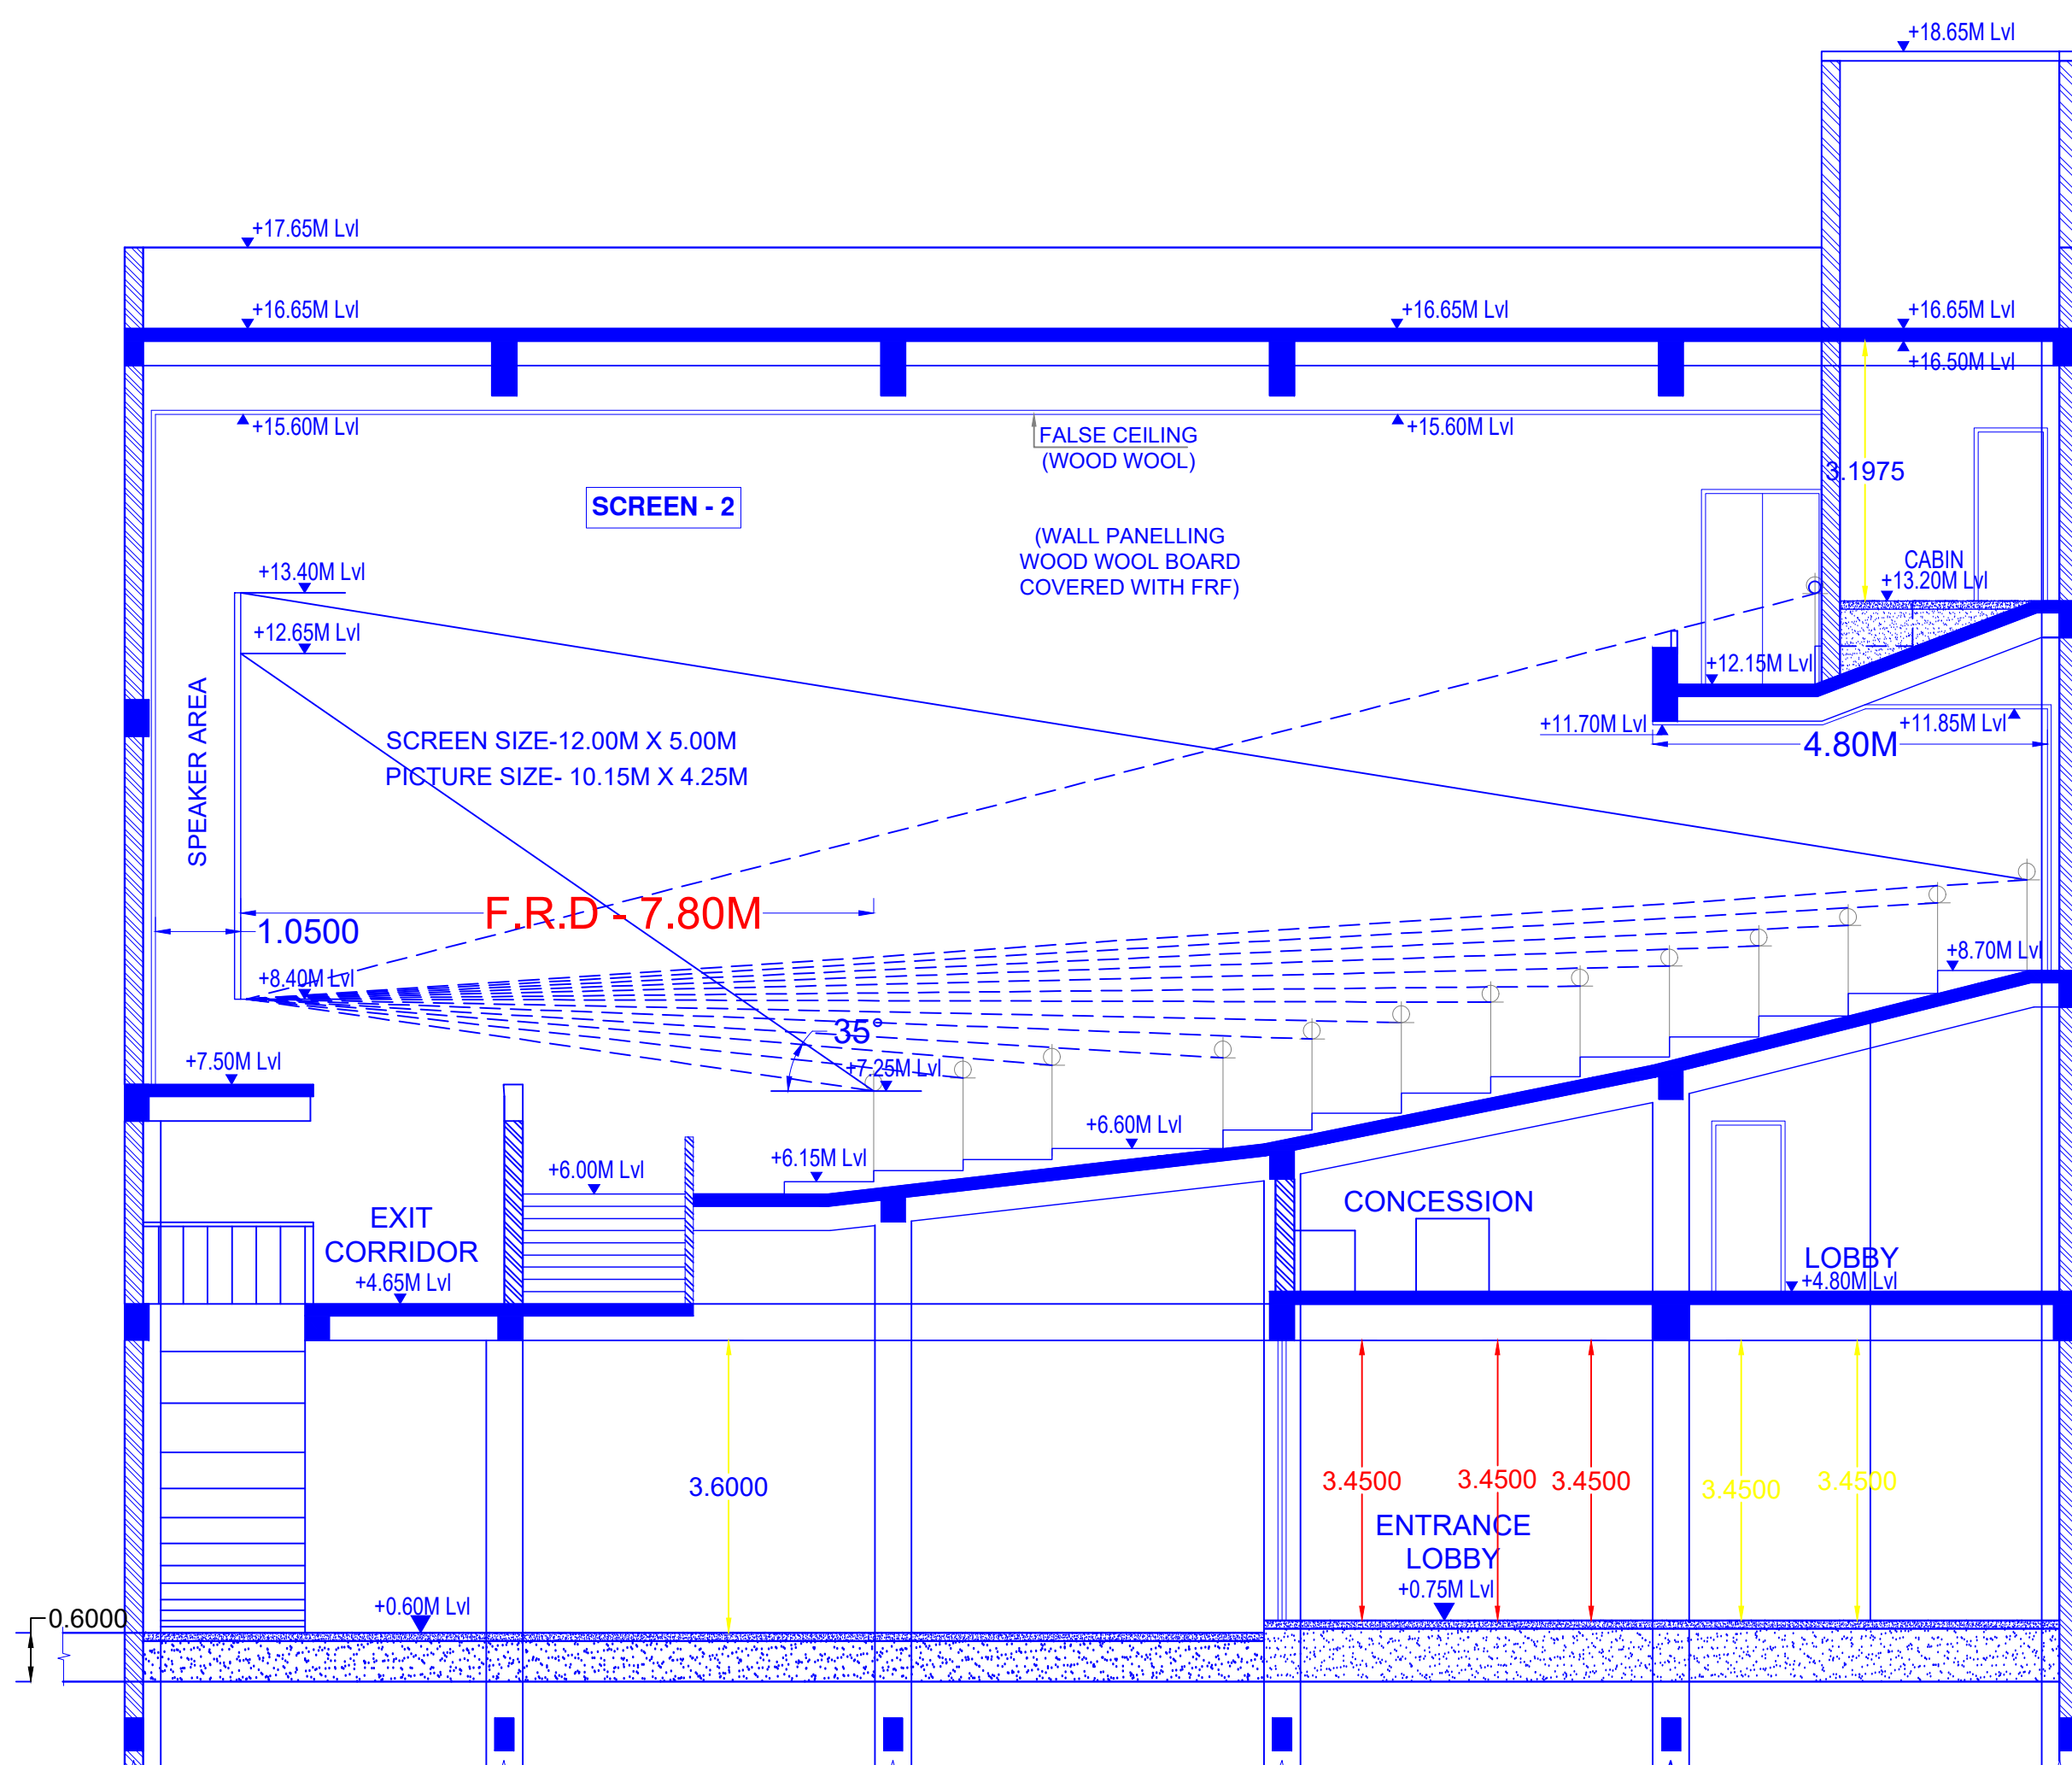


SECTION - AA

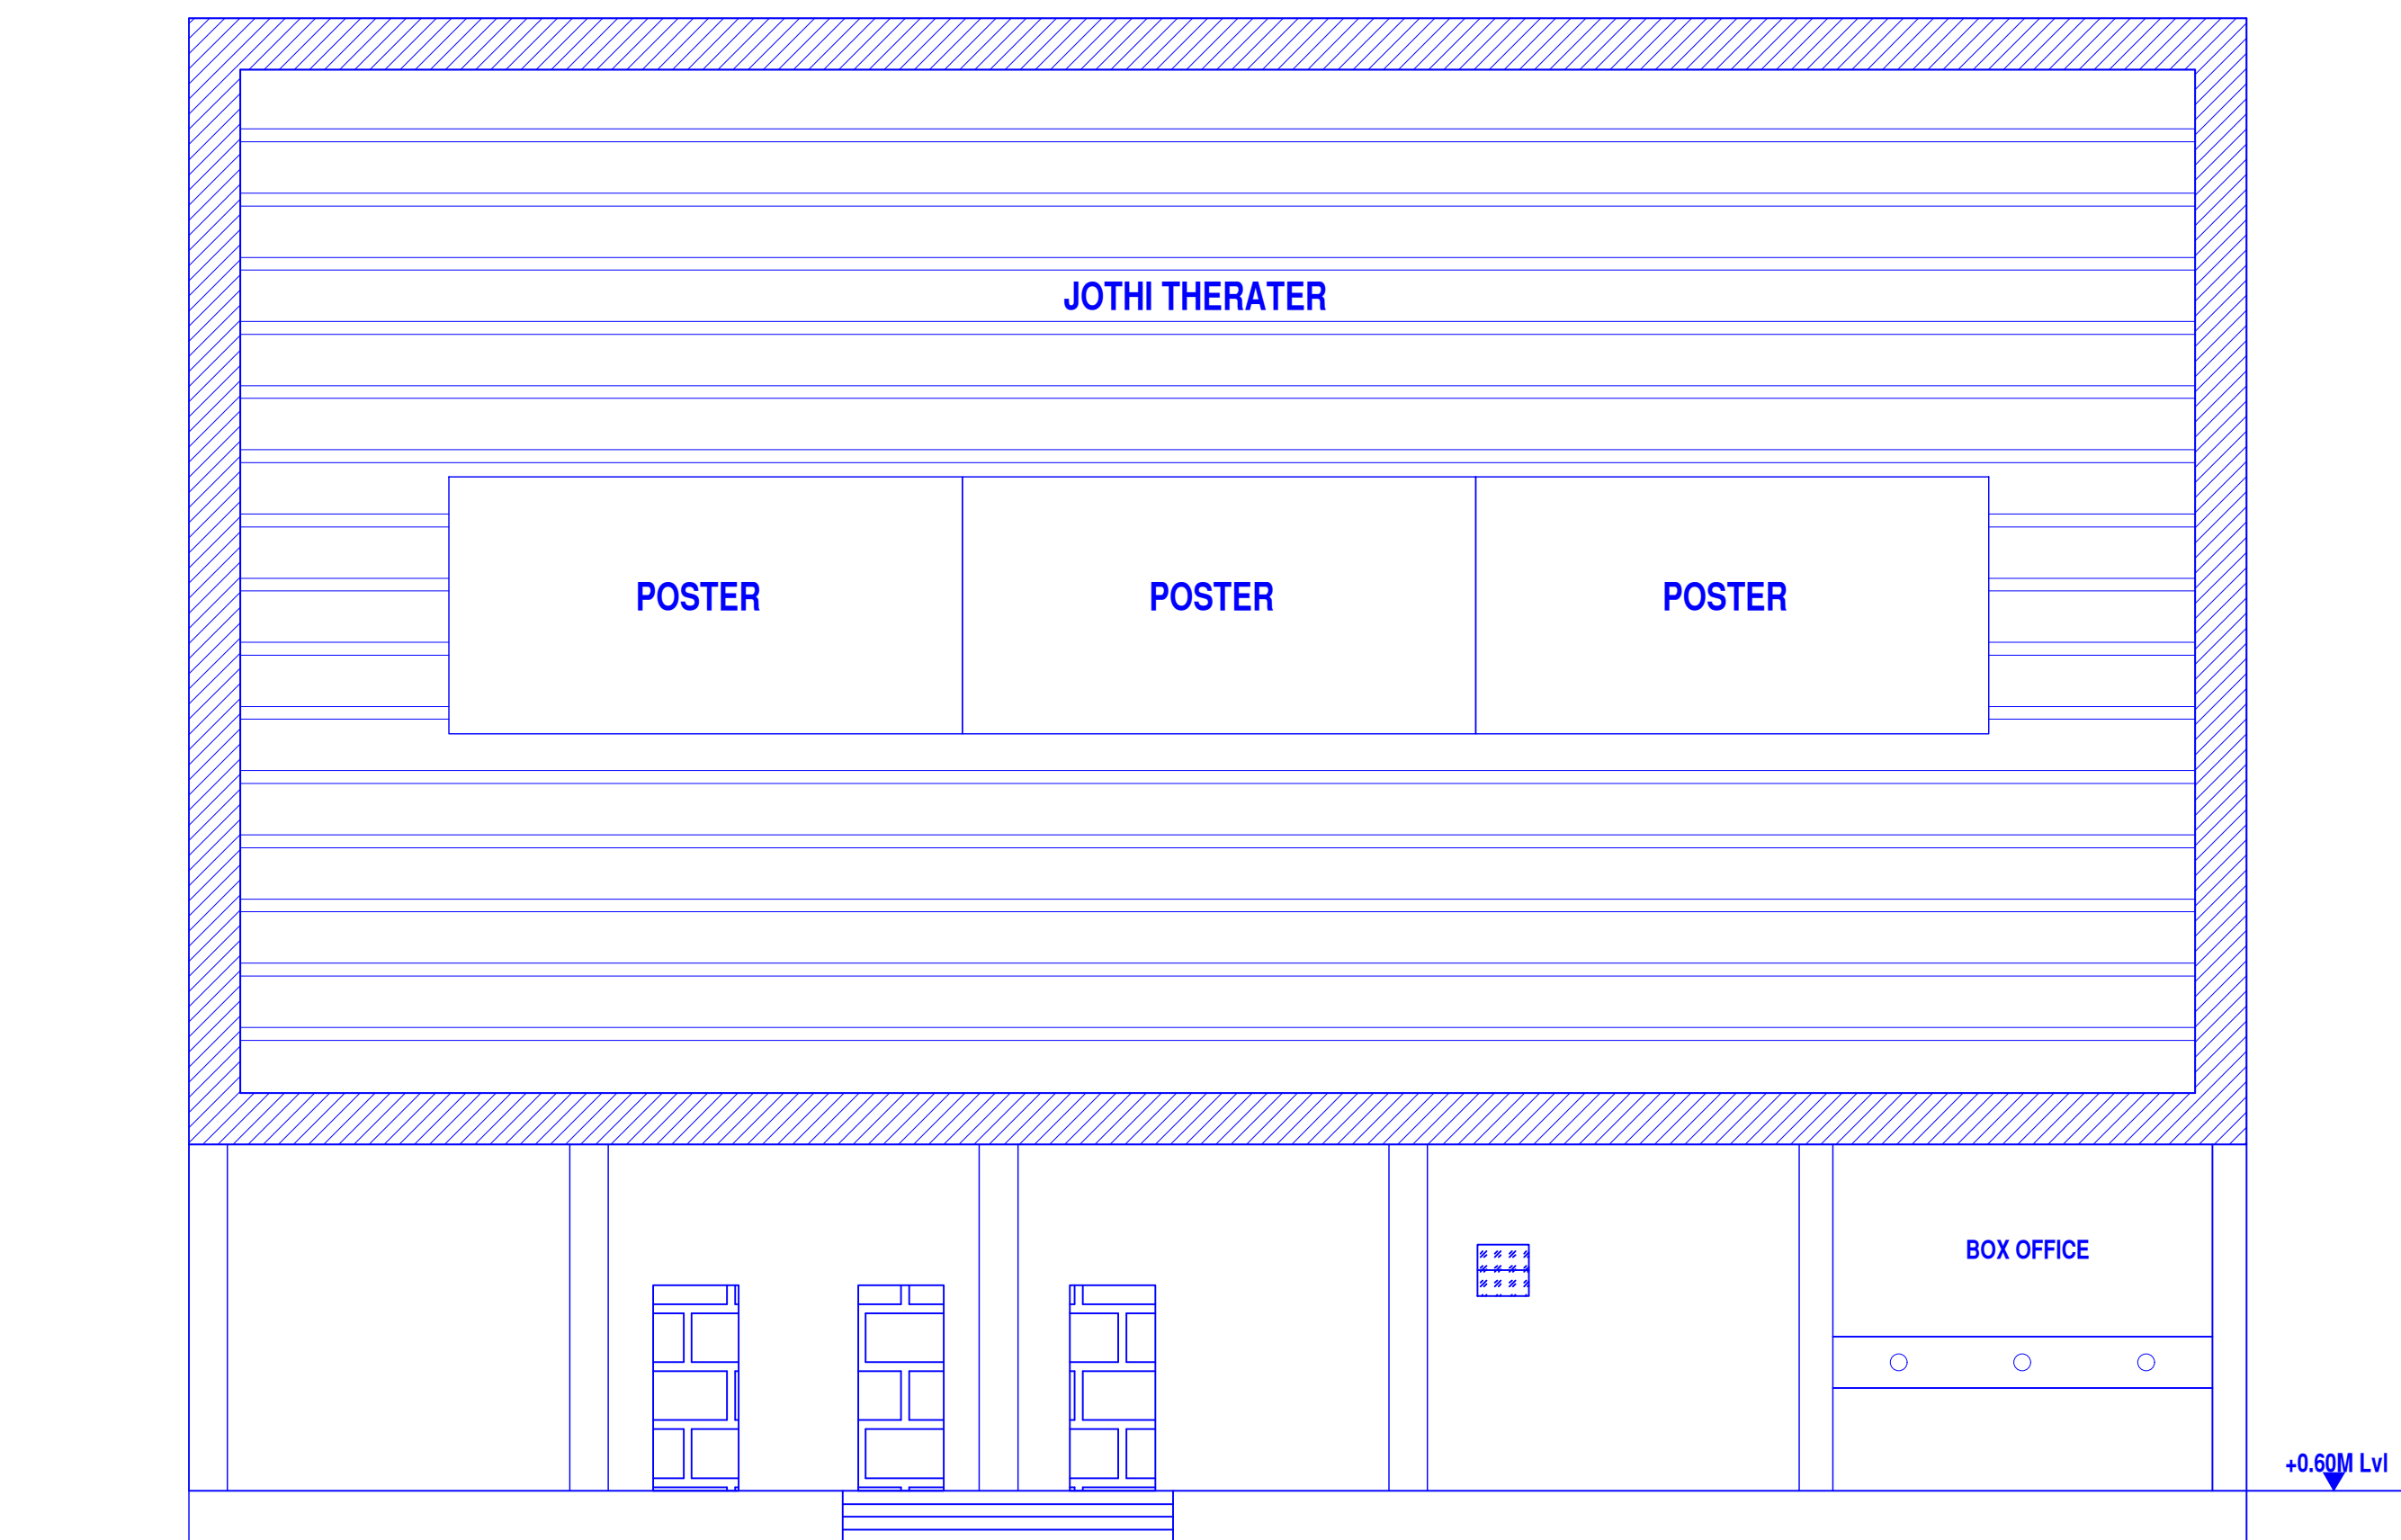


ELEVATION

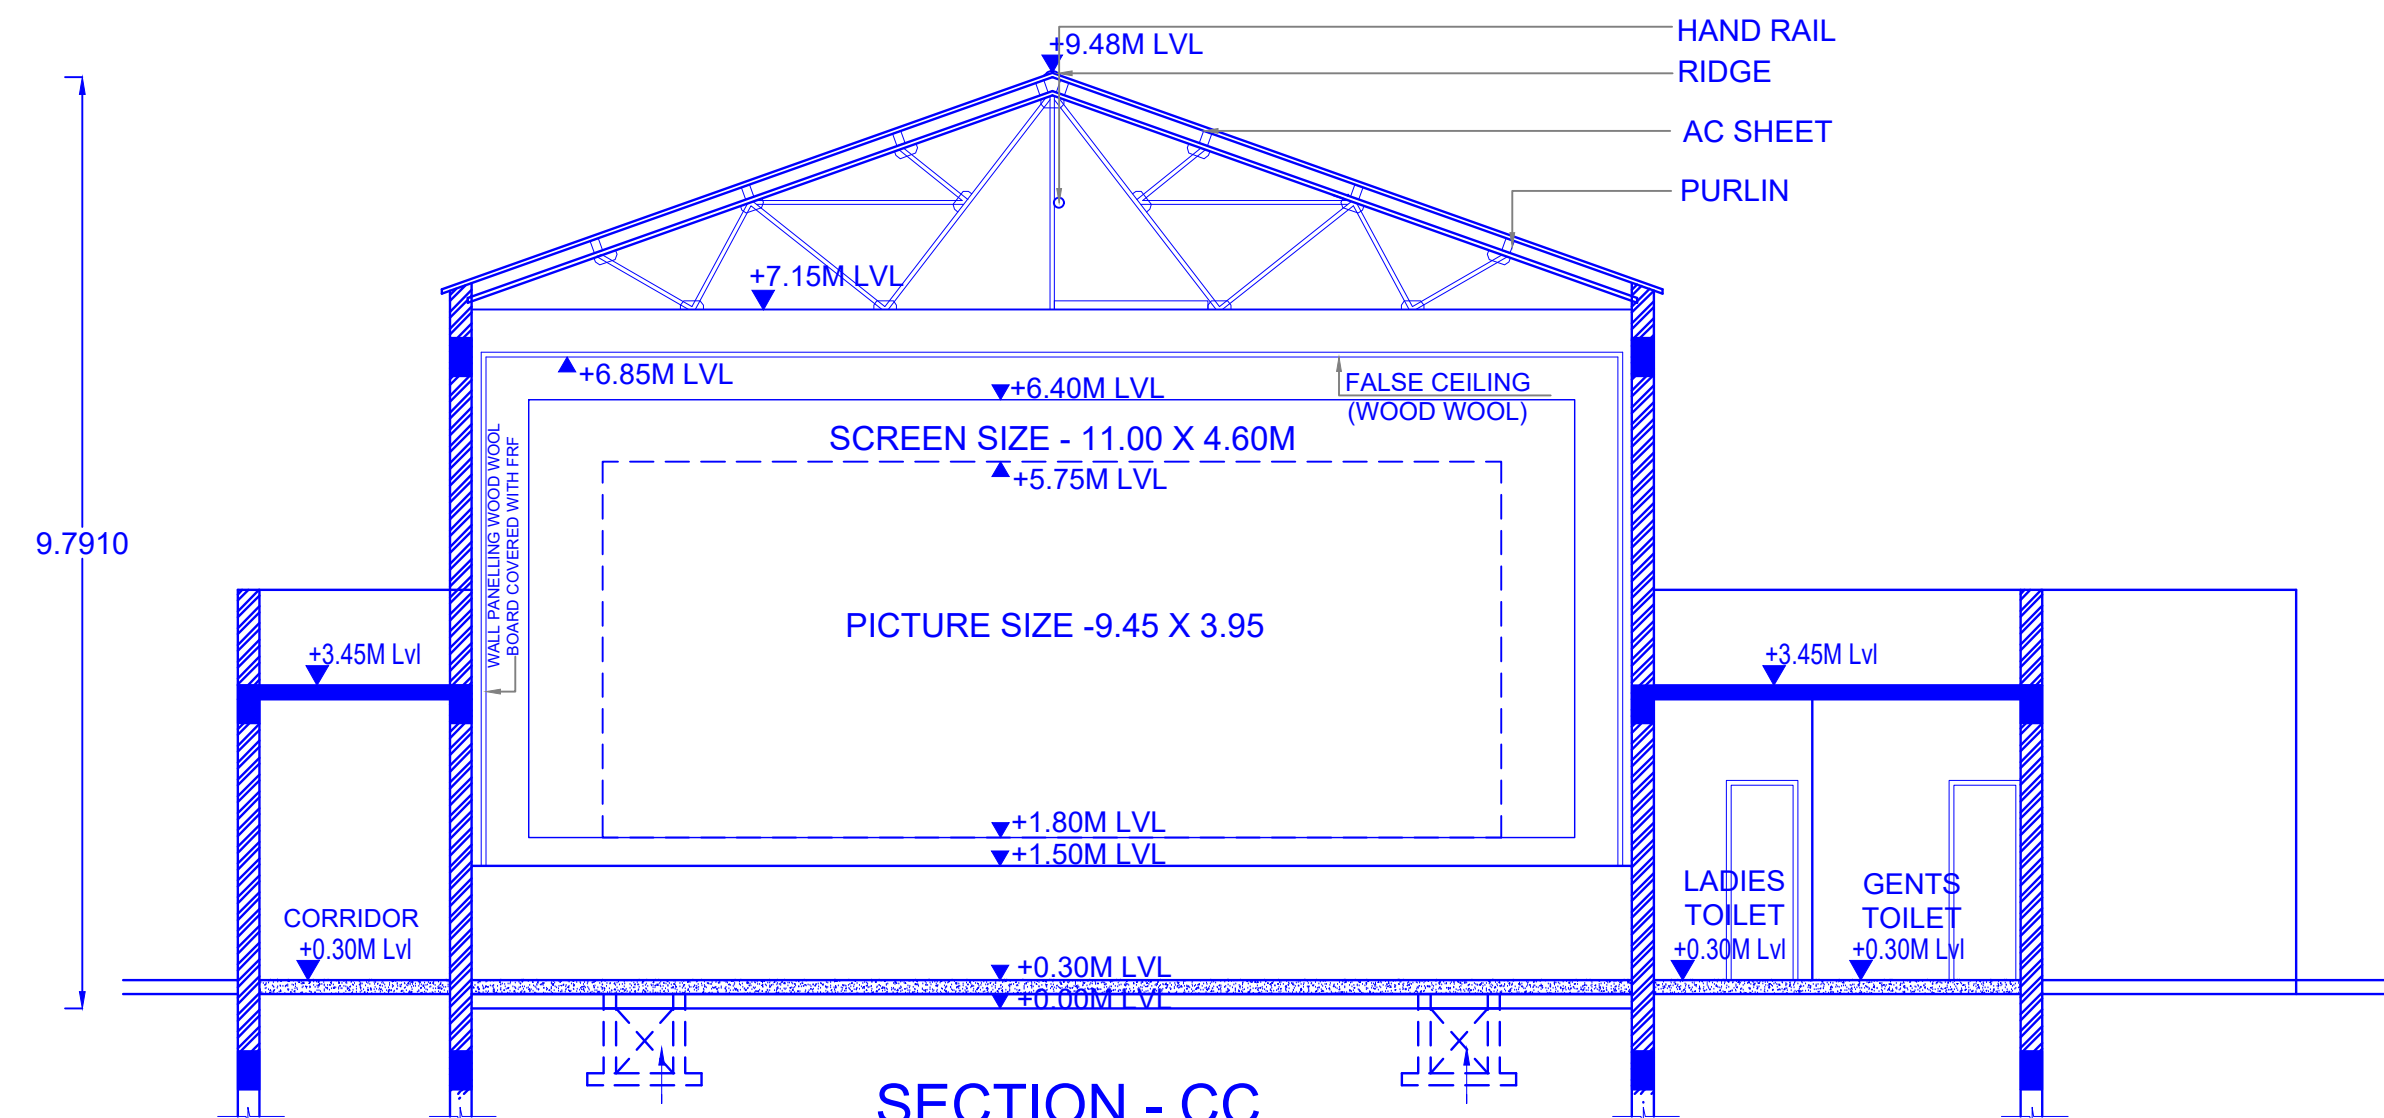


SECTION - CC

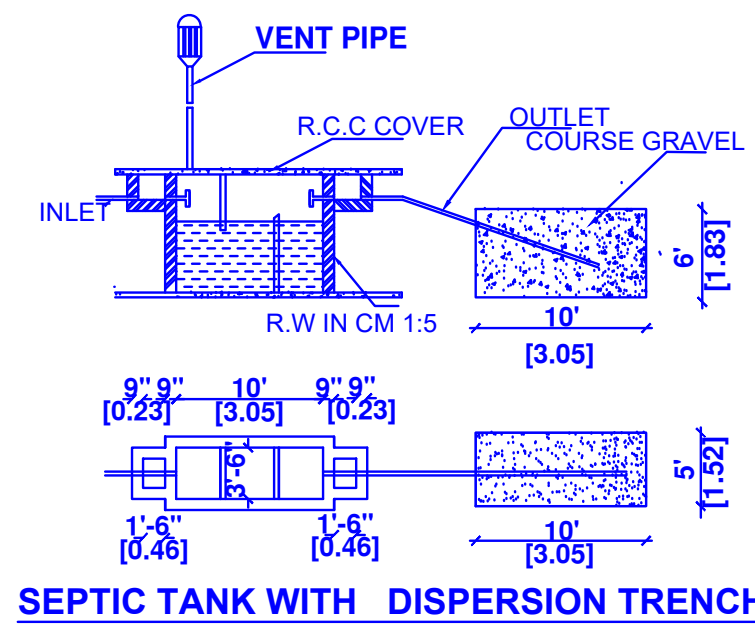


SEPTIC TANK WITH DISPERSION TRENCH

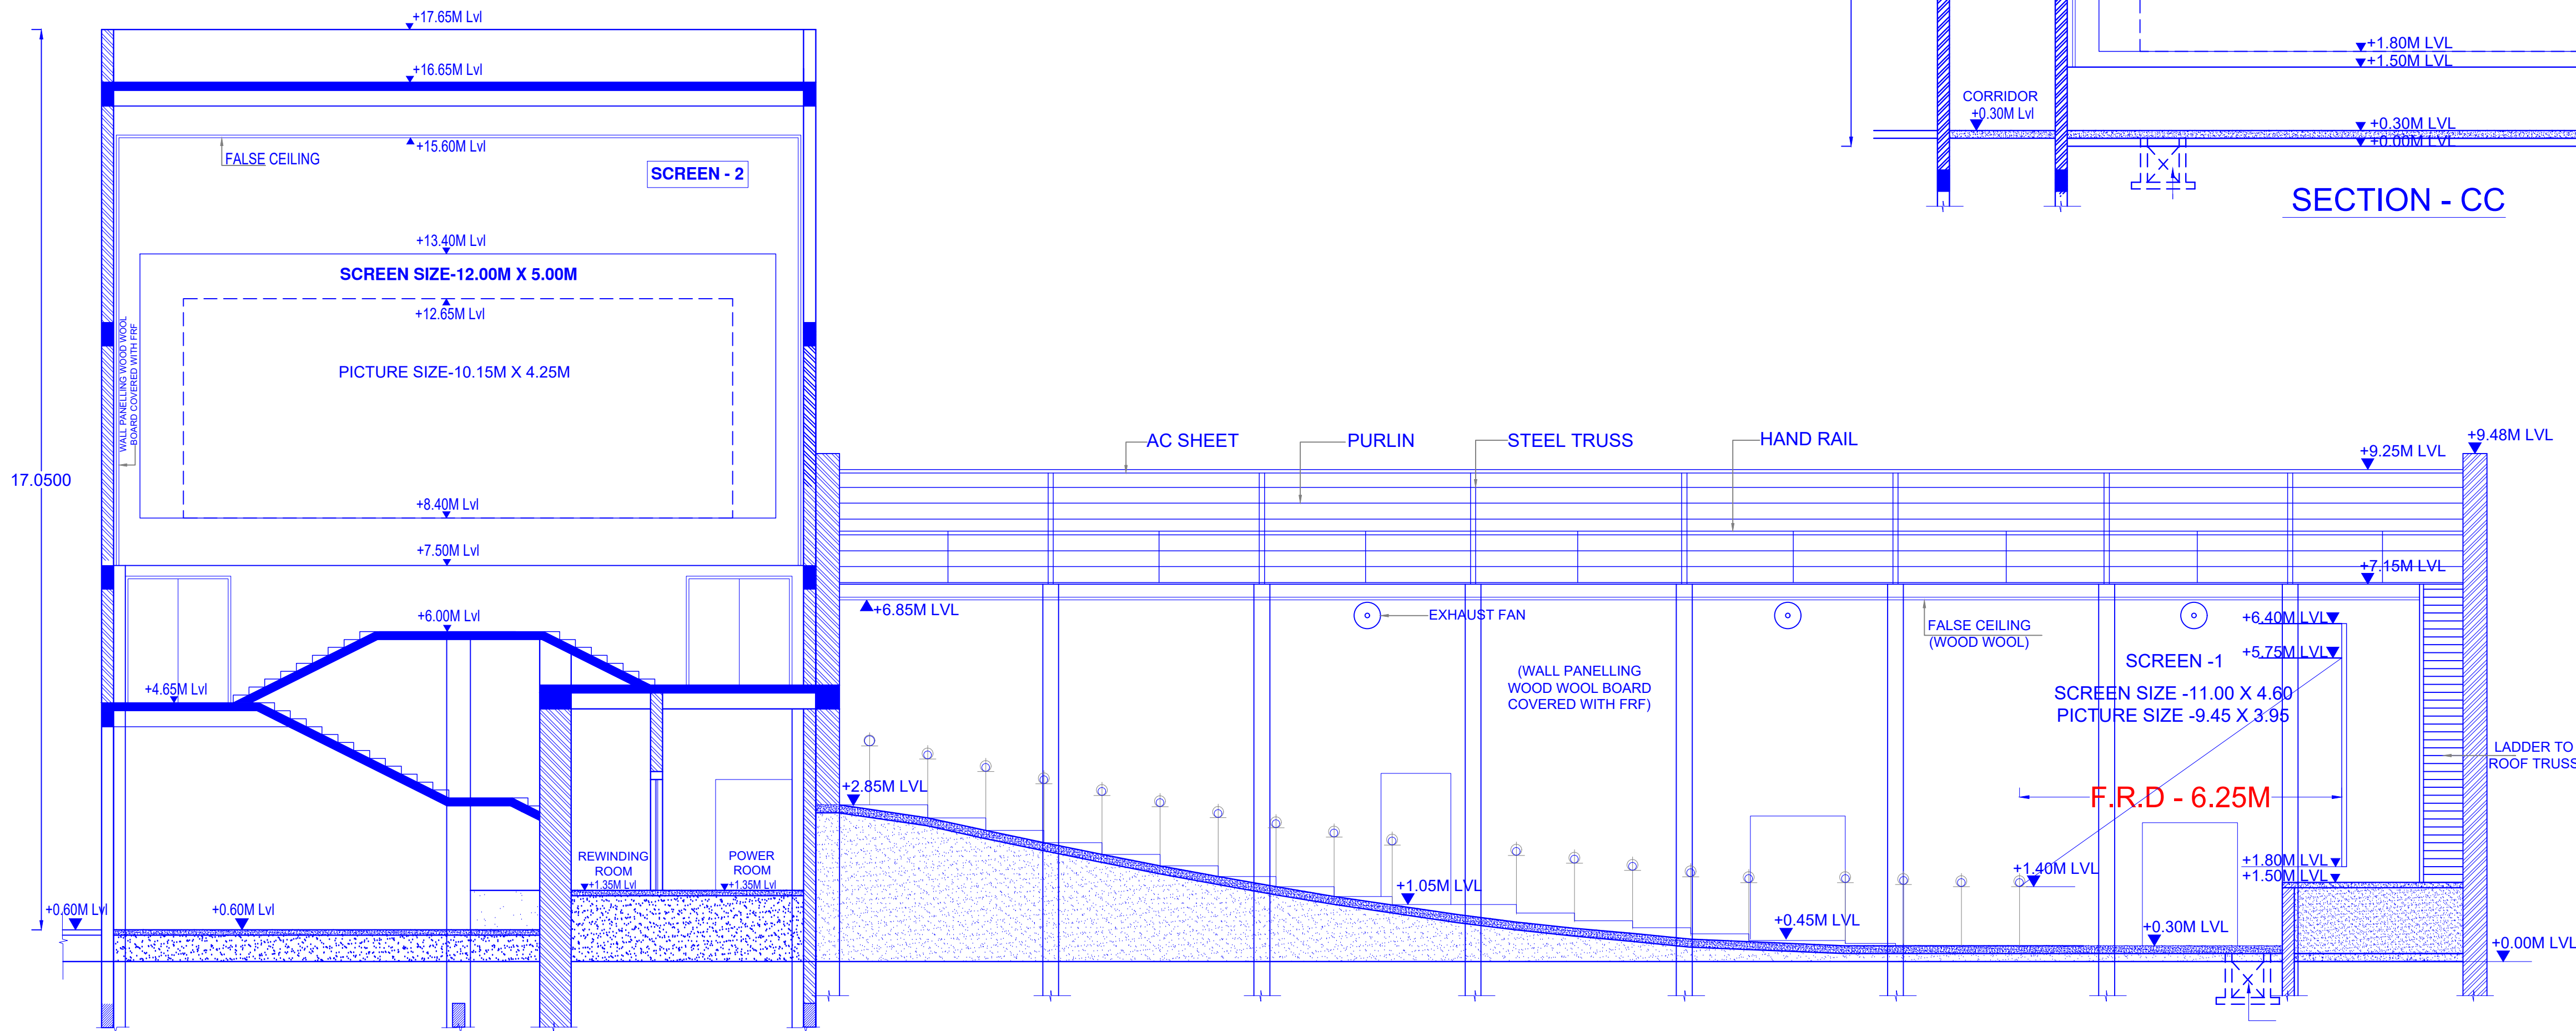


SECTION - BB

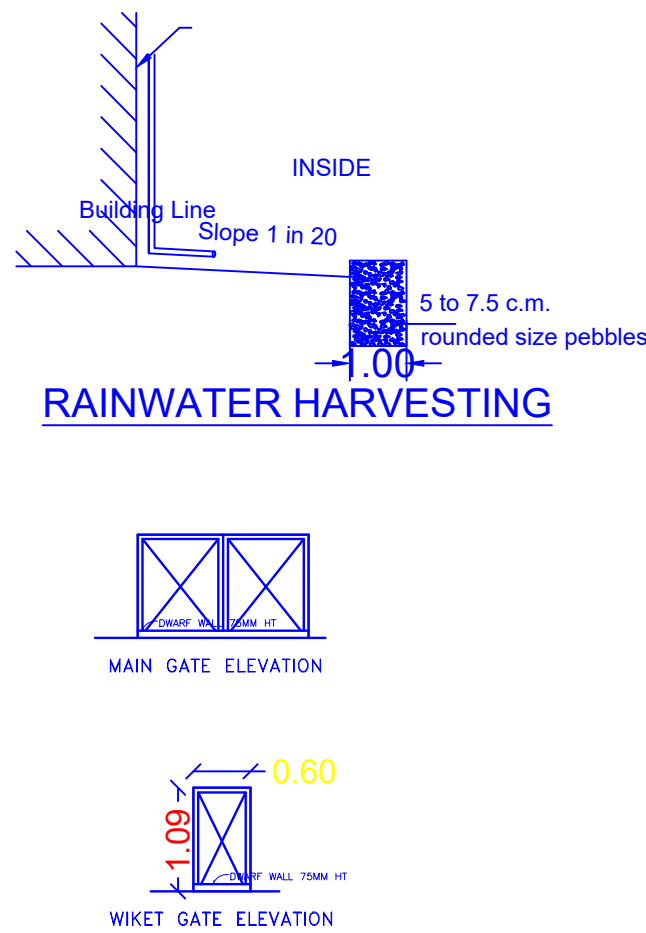

RAINWATER HARVESTING

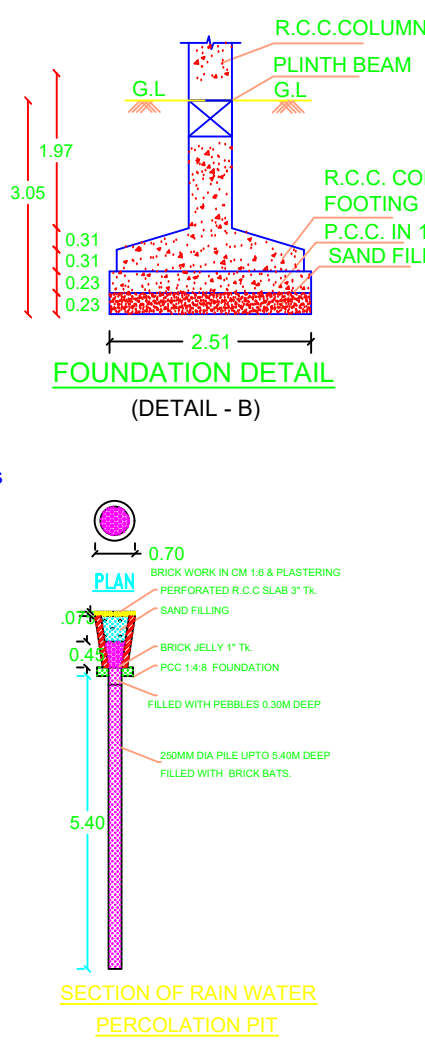

FOUNDATION DETAIL (DETAIL - B)

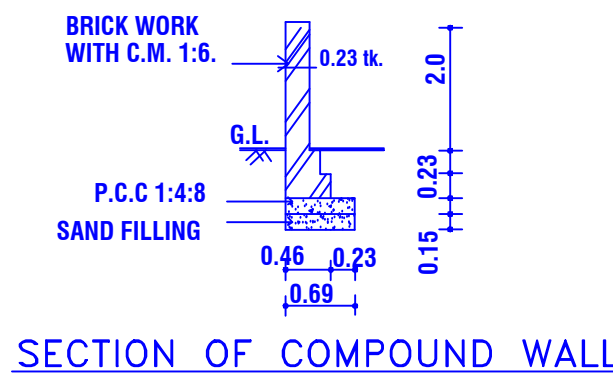

SECTION OF COMPOUND WALL

