
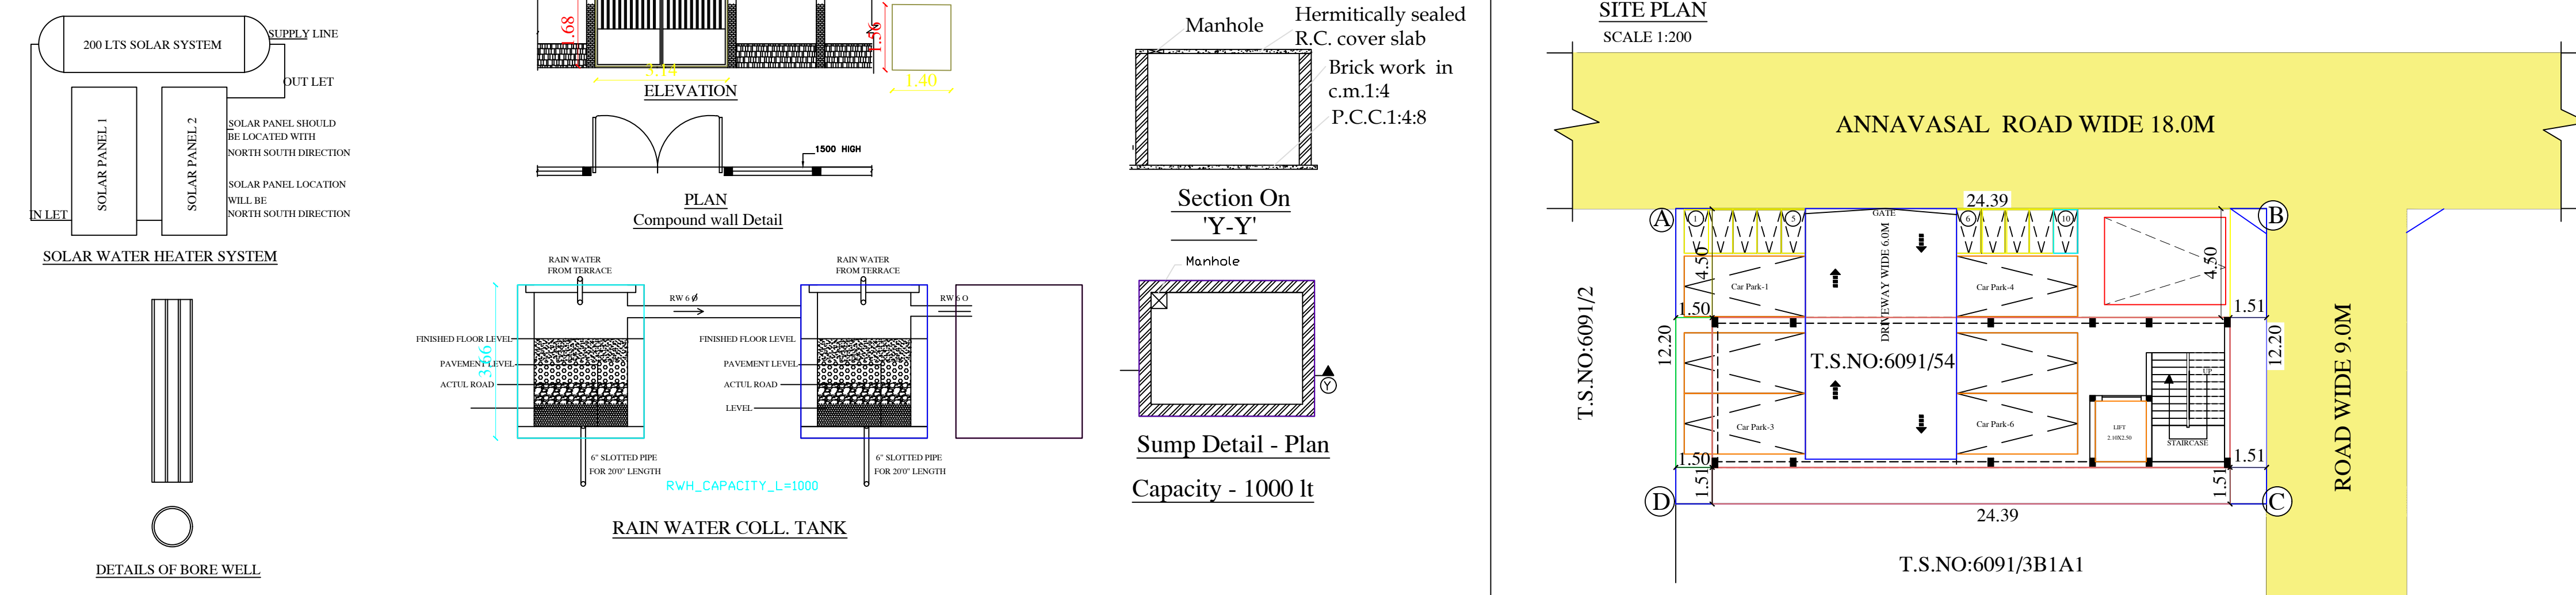
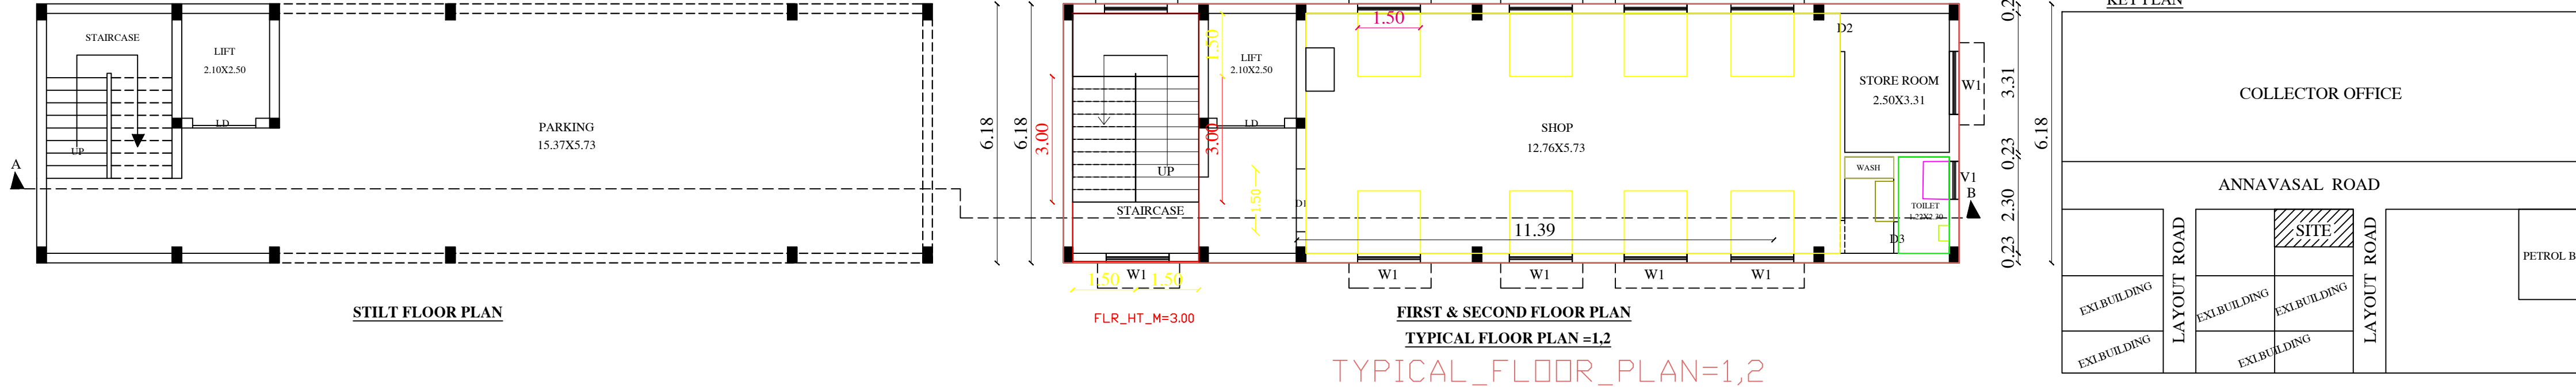
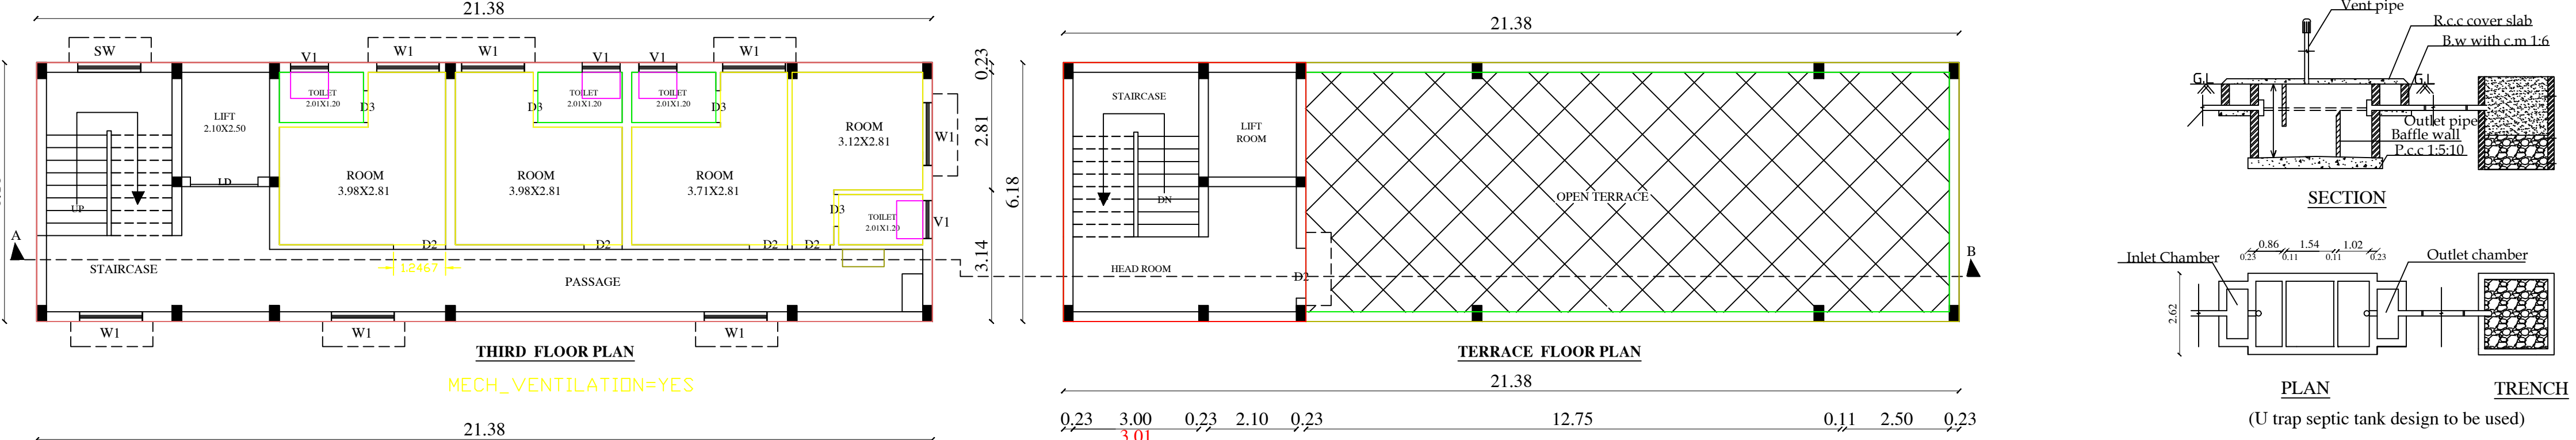
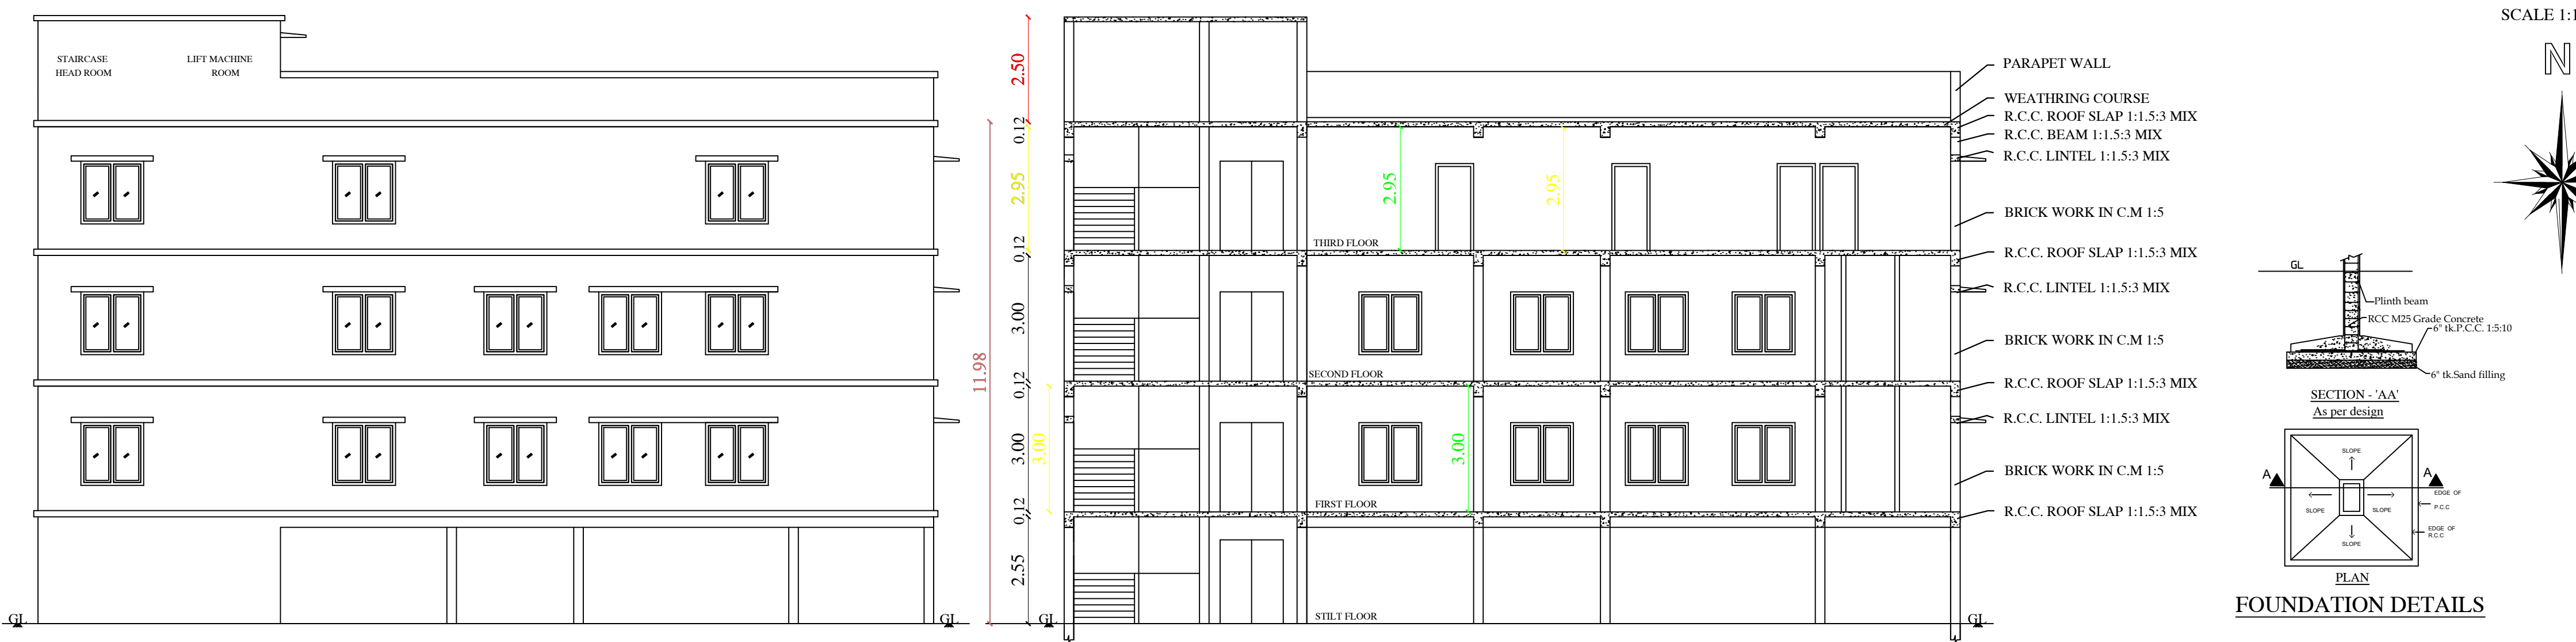


PLAN SHOWING THE PROPOSED CONSTRUCTION OF RCC ROOF COMMERCIAL BUILDING IN T.S.NO:6091/54 BLOCK NO:92, TS.WARD:A
AT PALACE NAGAR (ANNAVASAL ROAD) IN PUDUKKOTTAI MUNICIPALITY AND DISTRICT.,

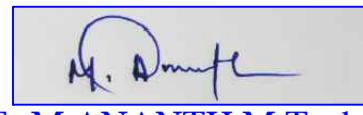

LEGEND FILE NO:1274 /2023/PD ONLINE APPLICATION NO:SWP/BPA/021053/2023 APPLICATION DATE : 25/09/2023 DWG SCRUTINY NO : FJ8LGY4D			
AREA STATEMENT		Sq.Mt	
SITE AREA		297.28	
DESCRIPTION	NON FSI AREA Sq.Mt	FSI AREA Sq.Mt	TOTAL AREA Sq.Mt
STILT FLOOR	132.40	-	132.40
FIRST FLOOR	-	132.40	132.40
SECOND FLOOR	-	132.40	132.40
THIRD FLOOR	-	132.40	132.40
HEAD ROOM	35.84	-	35.84
TOTAL AREA	168.14	397.20	565.44
F.S.I = $397.20 / 297.28 = 1.33$ PLOT COVERAGE = $132.40 / 297.28 \times 100 = 44.53\%$			
PARKING DETAILS			
DESCRIPTION	REQUIRED		PROVIDED
CAR PARKING SPACE	6		6
TWO WHEELER PARKING SPACE	6		10
Note: ♦ Waste Water Used for Garden ♦ Rain Water harvesting Details Provided ♦ Solar System Water tank provided ♦ Fire Resistance to be provided ♦ Emergency alarm to be provided ♦ Drinking water to be provided ♦ Rain water harvesting tank to be provided ♦ Solid waste tub to be Provided ♦ Waste water from recycled water tank & Trench connected to sullage disposal tank ♦ 'U' traps provided in septic tank to prevent curb breeding of mosquitoes			
SCHEDULE OF JOINERIES:			
D1 -DOOR	-	1.50 X 2.13M	
D2 -DOOR	-	0.91 X 2.13M	
D3 -DOOR	-	0.76 X 2.13M	
W1-WINDOW	-	1.52 X 1.52M	
SW-WINDOW	-	1.22 X 1.37M	
V1-VENTILATOR	-	0.91X 0.91	
Applicant APPROVAL NO: SWP/DTCP/PD/BPA NO: 40/2023 PLANNING PERMISSION NO: 22/2023			
 Er.M.ANANTH M.Tech, REGISTERED STRUCTURAL ENGINEER REGISTERED NO-DTCP/SE/GR-1/20/10/004 M.K. CHETTIYAR STREET ARIMALAM-622201 PUDUKKOTTAL-9443561147			
Structural Engineer			
 Er.V.MURUGESAN DCE, B.Tech REGISTERED ENGINEER REGISTERED NO-DTCP/RE/GR-III/20/08/001 PLOT NO-4, BHARATH NAGAR PUDUKKOTTAI-03 CELL-98421-15910			
Registered Engineer			
E-signed DEPUTY DIRECTOR District Town & Country Planning Pudukkottai			