

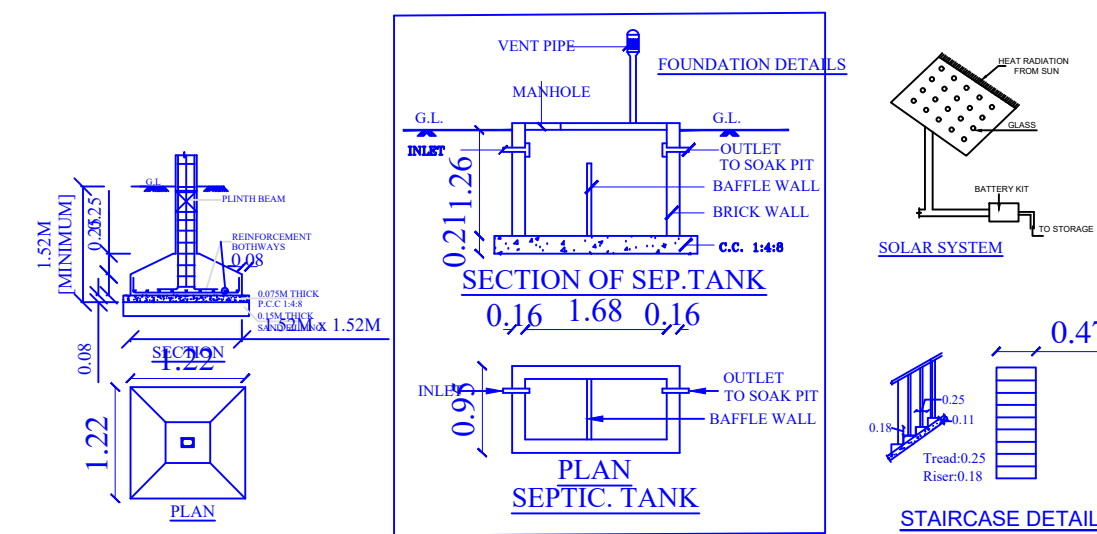
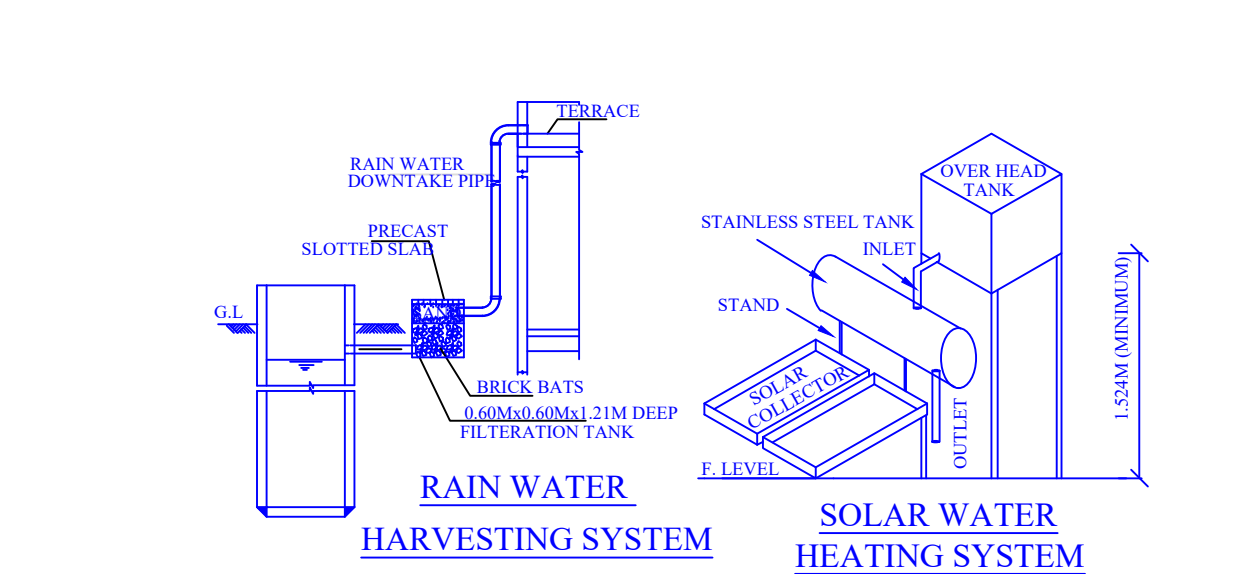
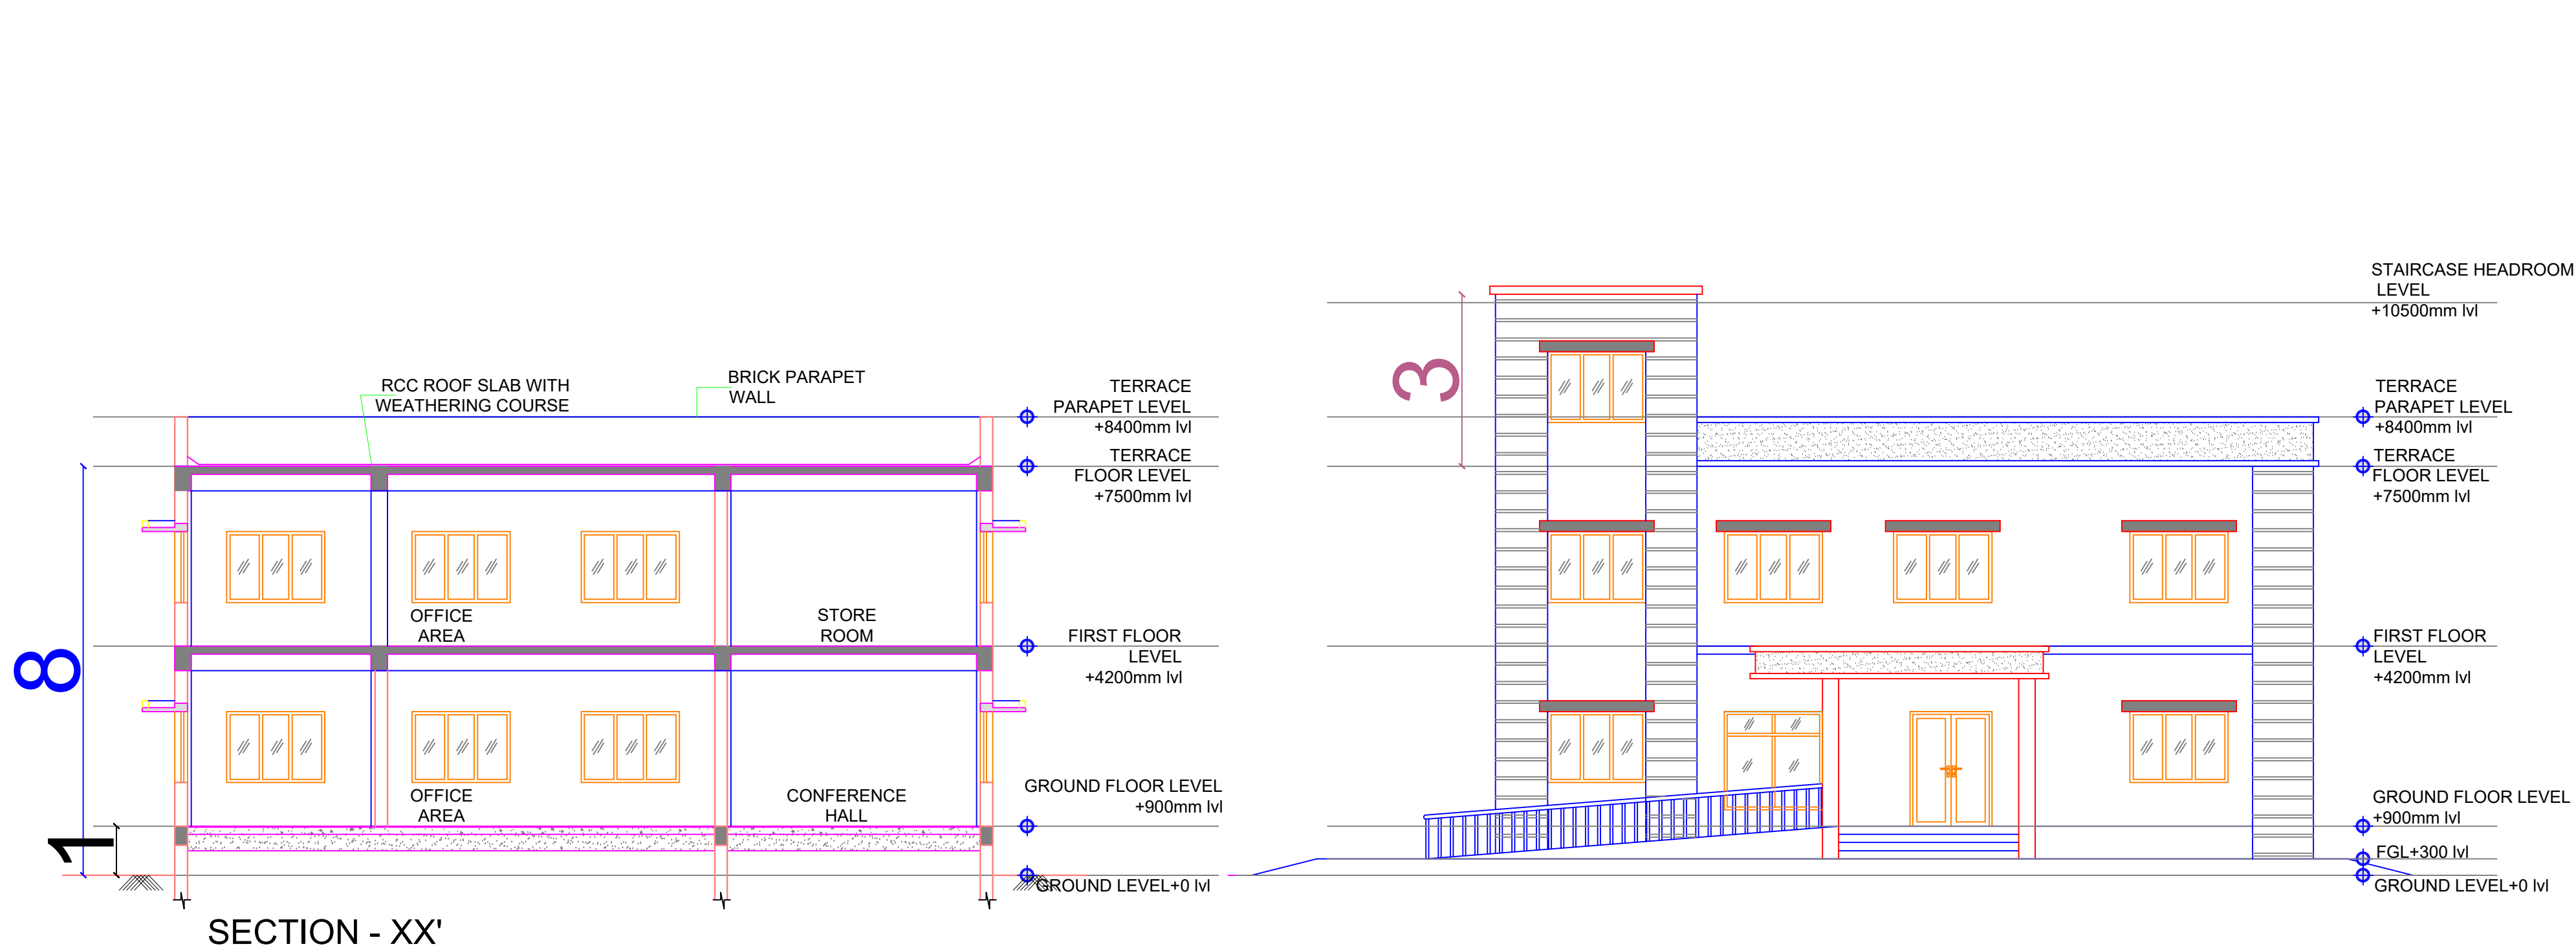
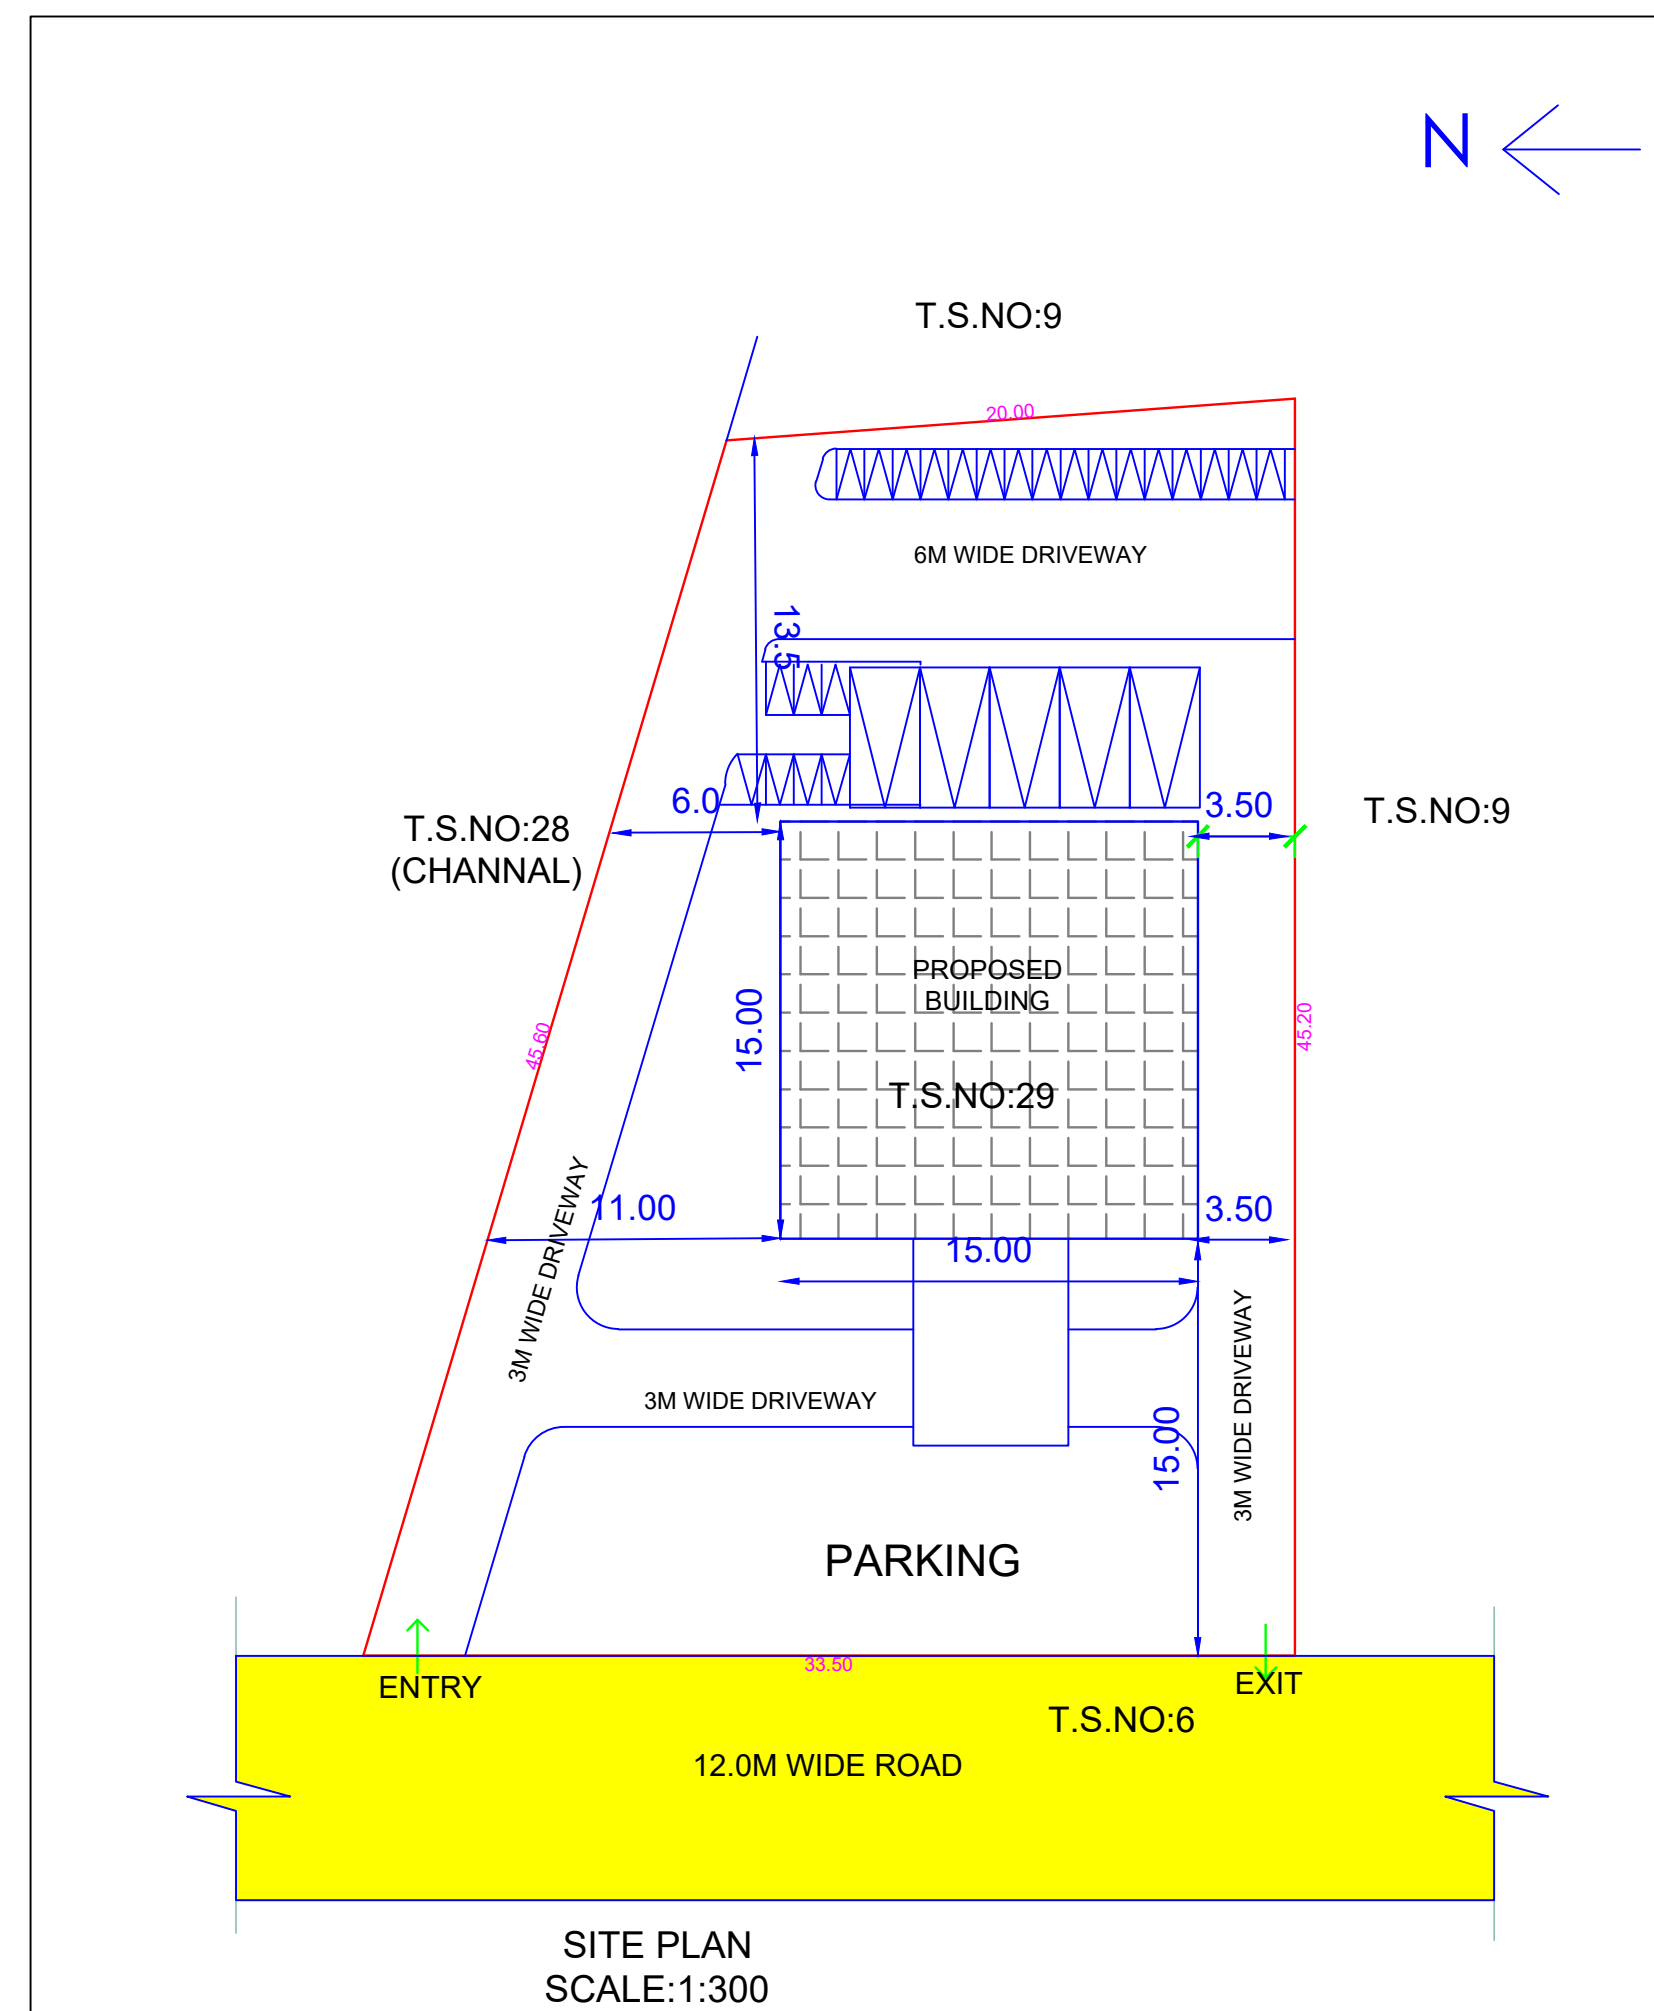
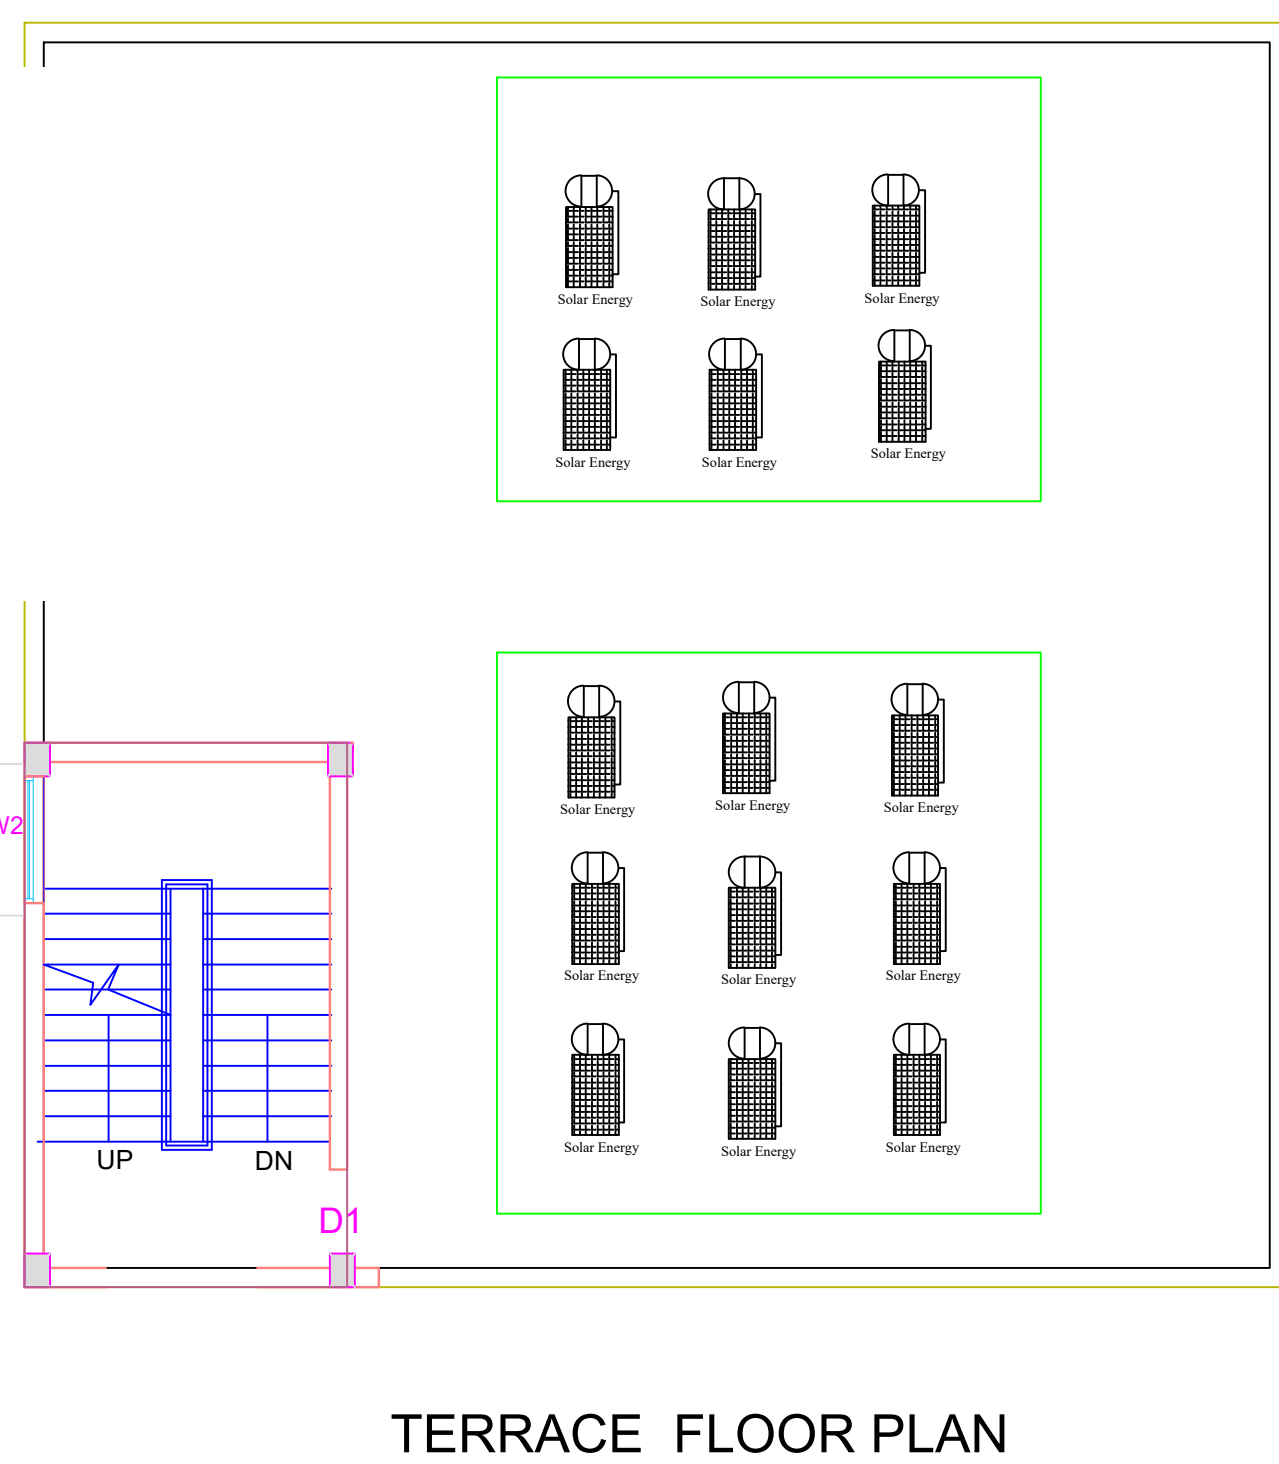
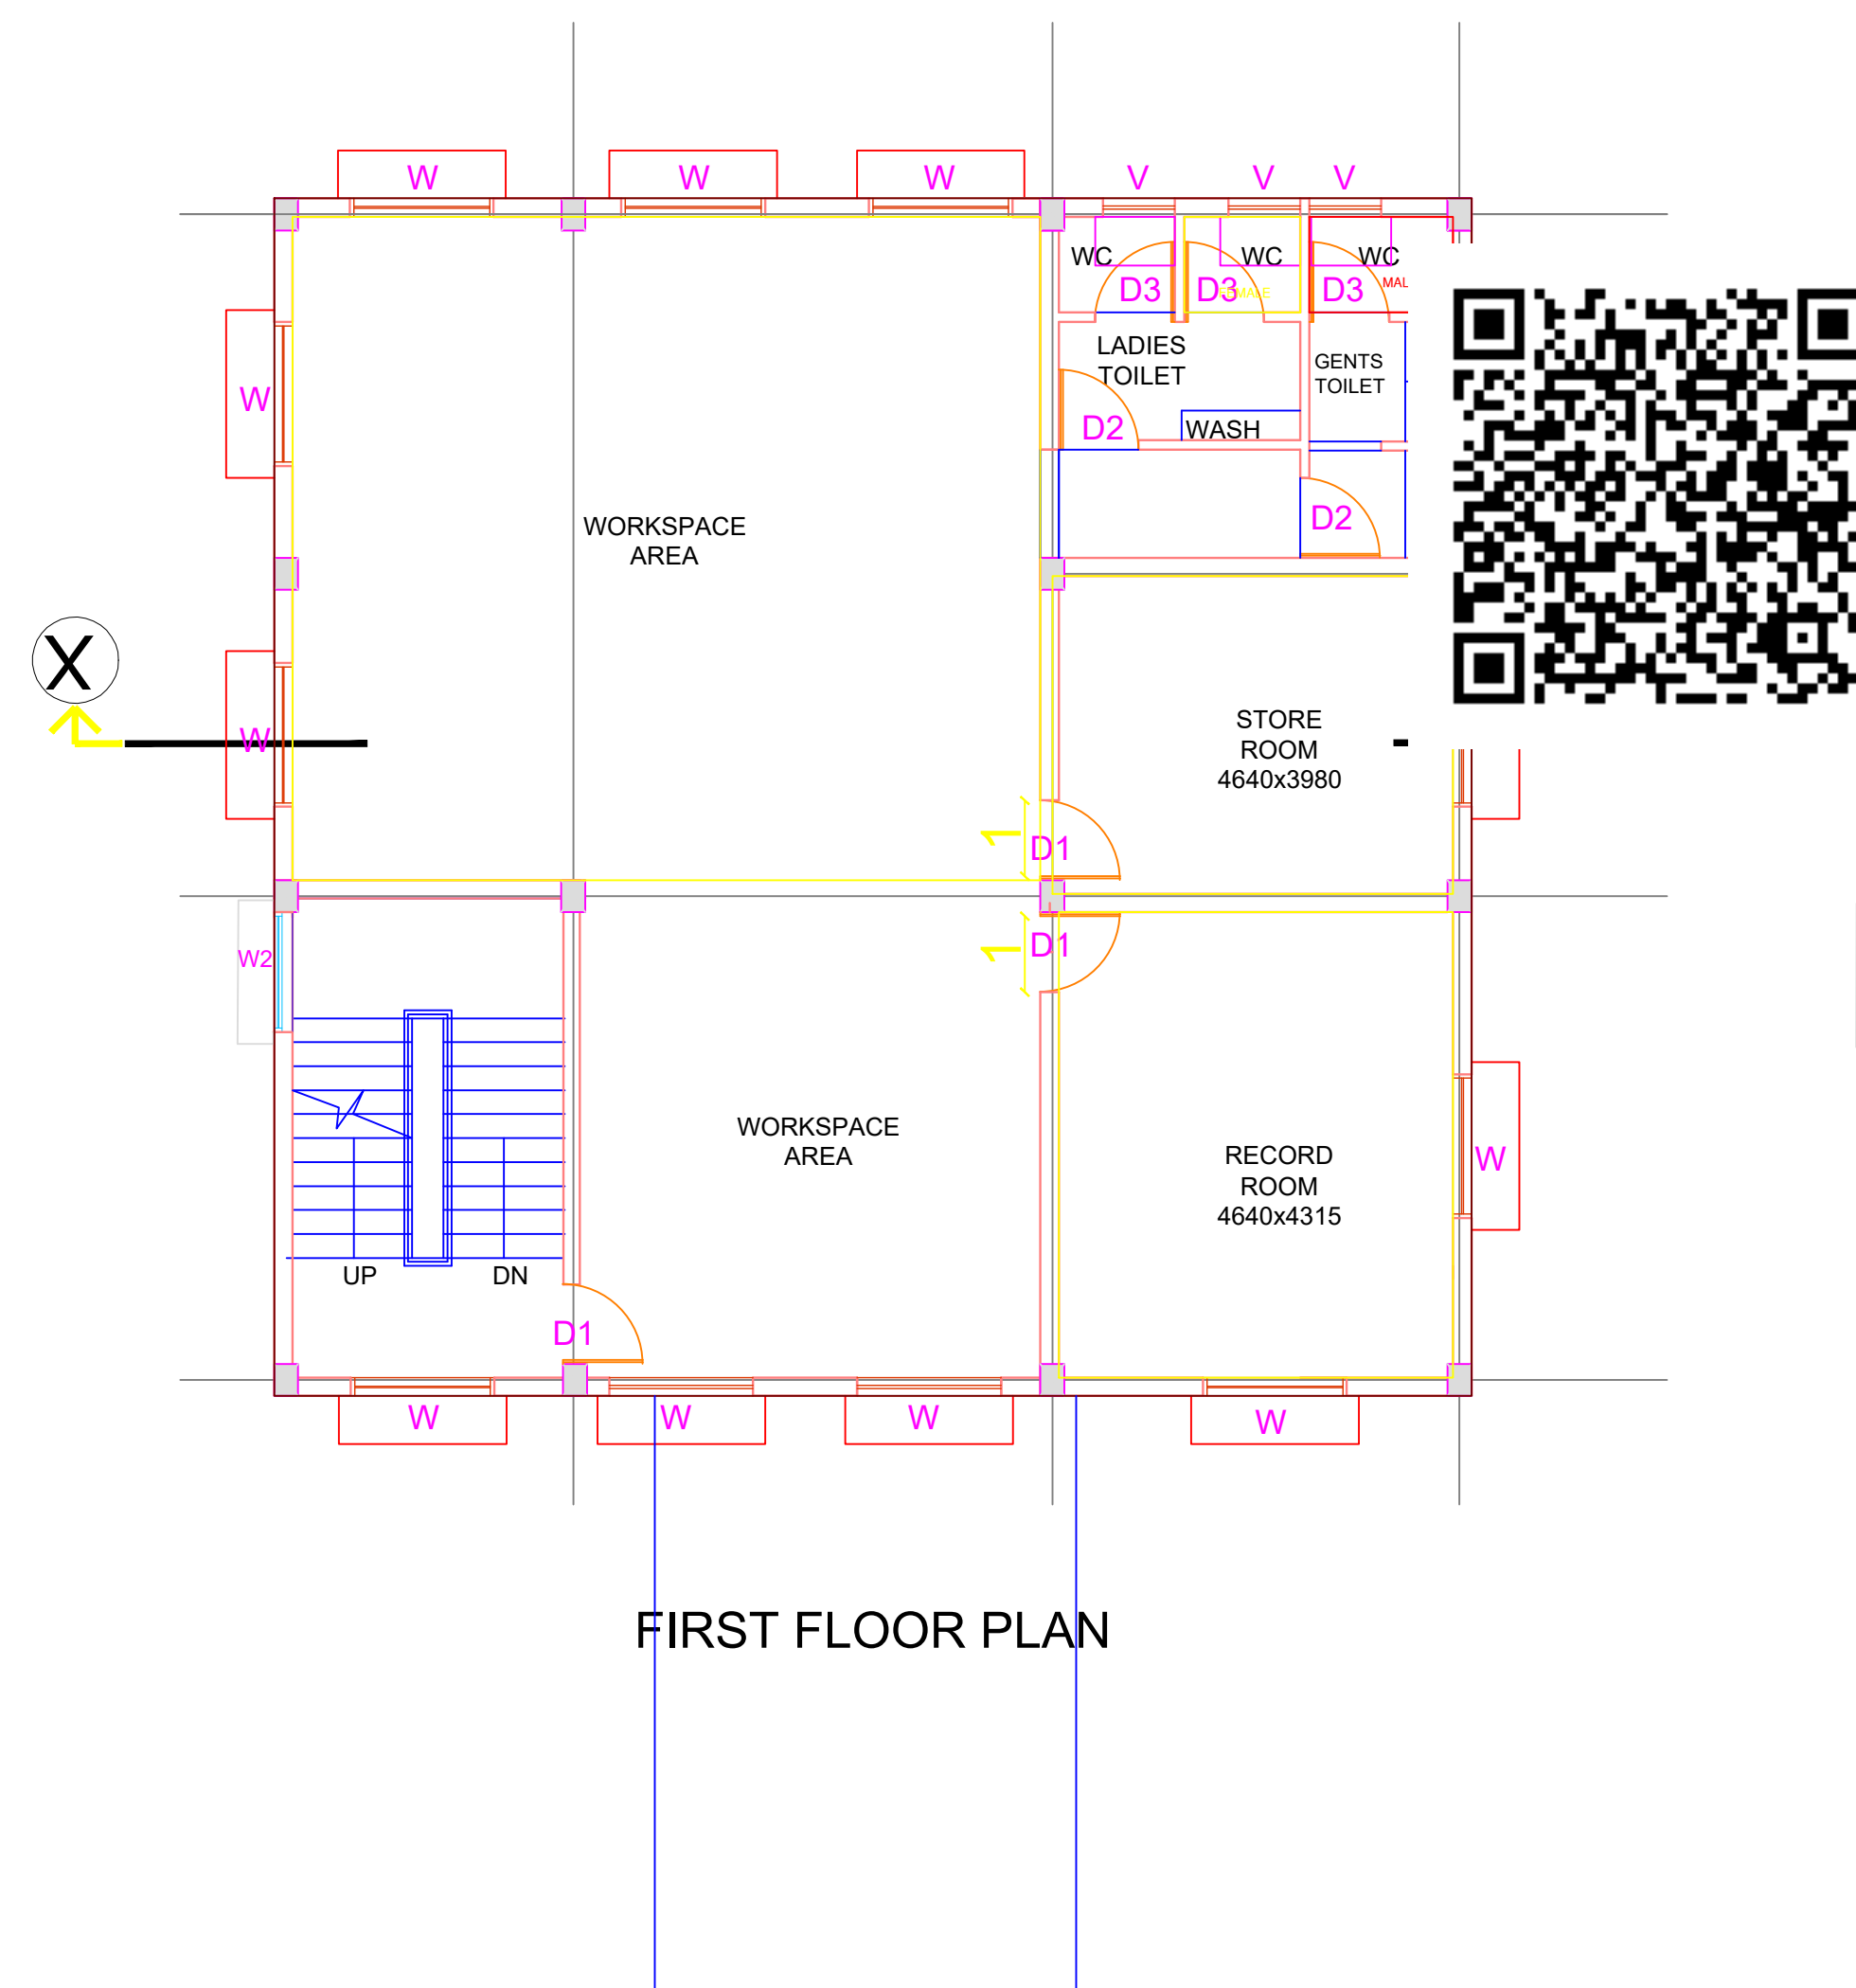


PLAN SHOWING THE PROPOSED CONSTRUCTION OF OFFICE BUILDING (DISTRICT TOWN AND COUNTRY PLANNING OFFICE) ,IN T.S.NO: 29 WARD-A BLOCK NO 81 OF PUDUKKOTTAI MUNICIPALITY, PUDUKKOTTAI TALUK, PUDUKOTTAI DISTRICT.

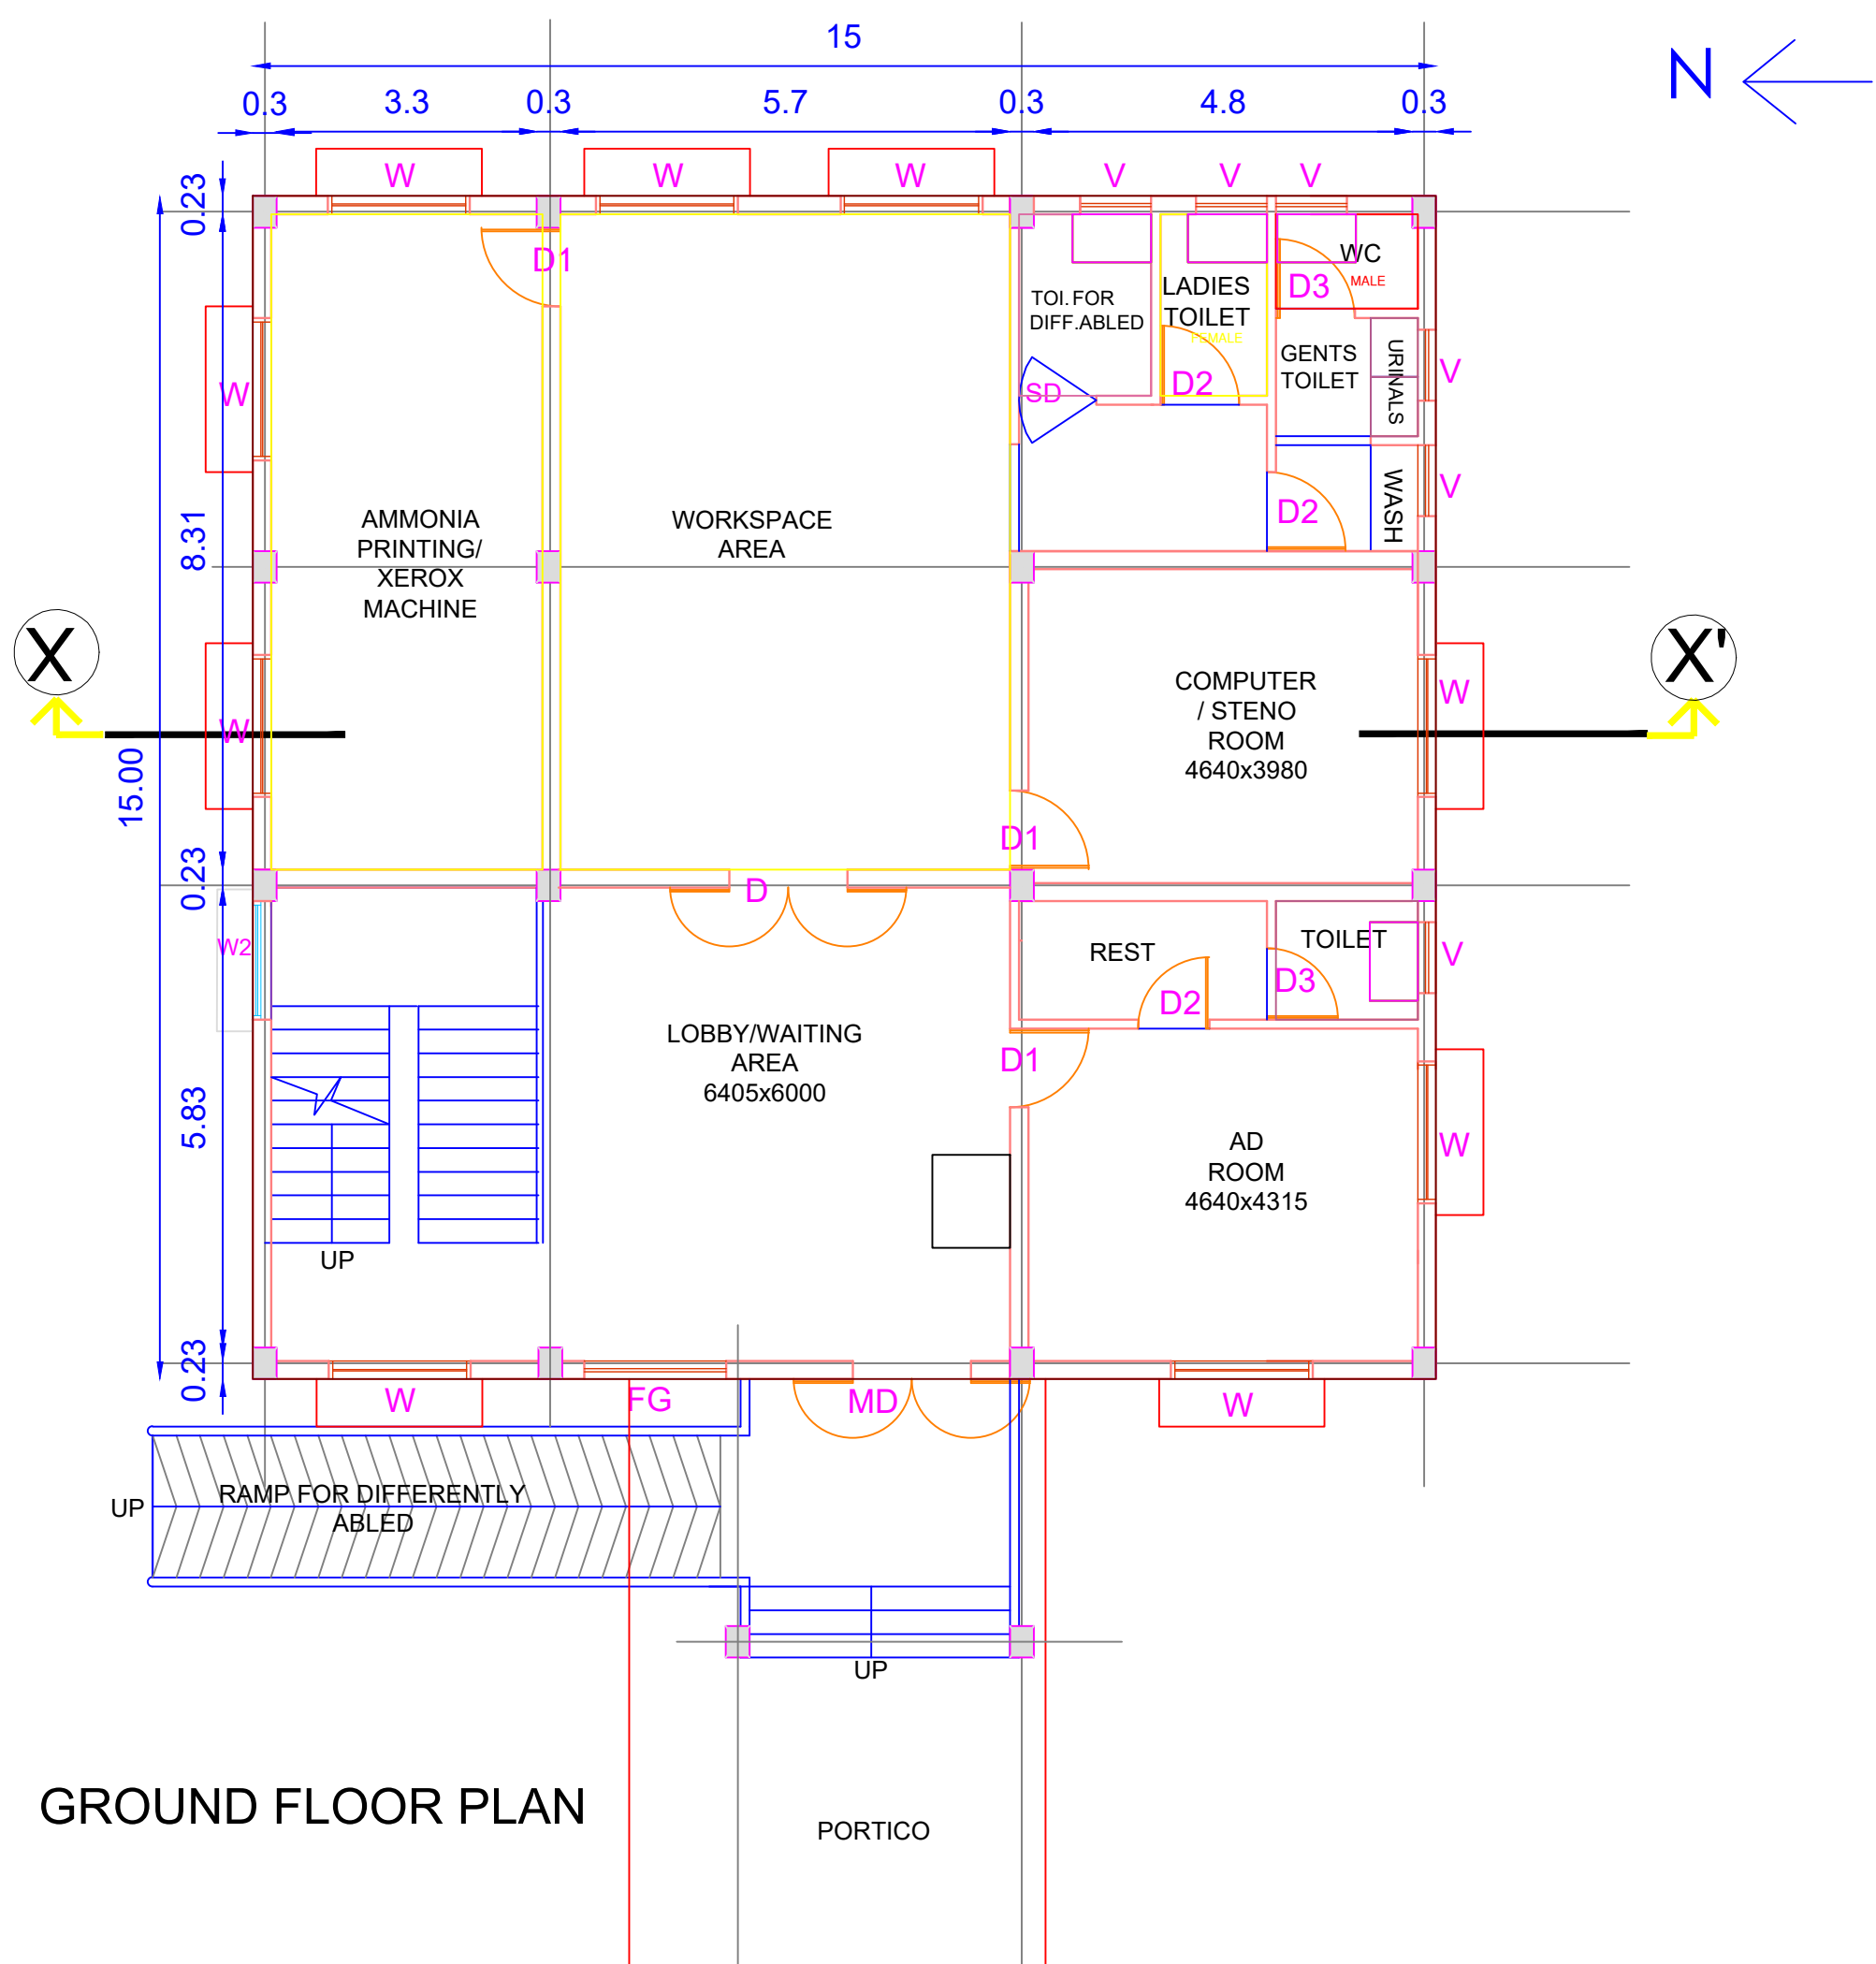

SCHEDULE OF JOINERY:

SLNO	TYPE	WIDTH	SIZE	HEIGHT	SILL	TOP	DESCRIPTION	REMARKS
1.	MD	1500	2100	—	2100	—	ALUMINIUM FRAMED GLAZED DOOR (H) PANELLED AT BOTTOM & H-GRILLED AT TOP	DOUBLE LEAF
2.	D	1500	2100	—	2100	—	PRESSED STEEL FRAMED DOORS WITH PRE-LAMINATED PARTICLE BOARD SHUTTER	DOUBLE LEAF
3.	D1	1500	2100	—	2100	—	PRESSED STEEL FRAMED DOORS WITH PRE-LAMINATED PARTICLE BOARD SHUTTER	DOUBLE LEAF
4.	D2	900	2100	—	2100	—	PRESSED STEEL FRAMED DOORS WITH PRE-LAMINATED PARTICLE BOARD SHUTTER	SINGLE LEAF
5.	D3	900	2100	—	2100	—	SOLID P.V.C. DOOR	SINGLE LEAF
6.	SD	1000	2100	—	2100	—	SOLID P.V.C. DOOR	SWING
7.	W1	1800	1300	800	2100	—	PRESSED STEEL FRAMED GLAZED WINDOW WITH H.S. GRILL	4 SHUTTERS
8.	W2	1500	1200	800	2100	—	PRESSED STEEL FRAMED GLAZED WINDOW WITH H.S. GRILL	3 SHUTTERS
9.	V	1200	600	1500	2100	—	PRESSED STEEL FRAMED GLAZED VENTILATOR WITH M.S. BARS	SIDE HUNG

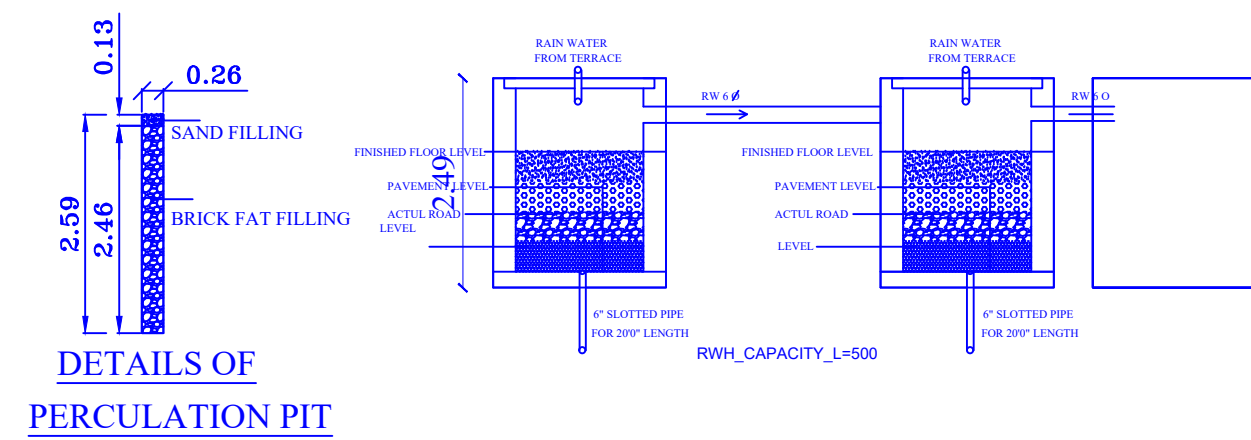

OFFICE USE

FILE NO :1686/2023/PD

ONLINE APPLICATION

NO:SWP/BPA/047226/2023

DATED :24.10.2023

DWG SCRUTINY NO:X5YTDU5I

SITE EXTENT 1215.00 SQ.M (0.30ACRES)

PROPOSED BUILDING

	F.S.I AREA (SQM)	NON F.S.I AREA (SQM)	TOTAL AREA (SQM)
GROUND FLOOR AREA	228.00	37.52	265.52
FIRST FLOOR AREA	228.00	—	228.00
TOTAL BUILDUP AREA	456.00	37.52	493.52

PLOT COVERAGE = $265.52/1215.00 \times 100 = 21.80\%$
F.S.I = $456/1215.00 = 0.37$

BOUNDARY SHOWN IN
PROPOSED AREA
ROAD

All dimensions are in Meter

PARKING DETAILS

	REQUIRED	PROVIDED
CAR PARKING SPACE	05 NOS	05 NOS
TWO WHEELER PARKING SPACE	16 NOS	23 NOS

SWP/DTCP/PD/BPA No:03/2024
Planning Permission No:03/2024

DEPUTY DIRECTOR
District Town & Country Planning
Pudukkottai