
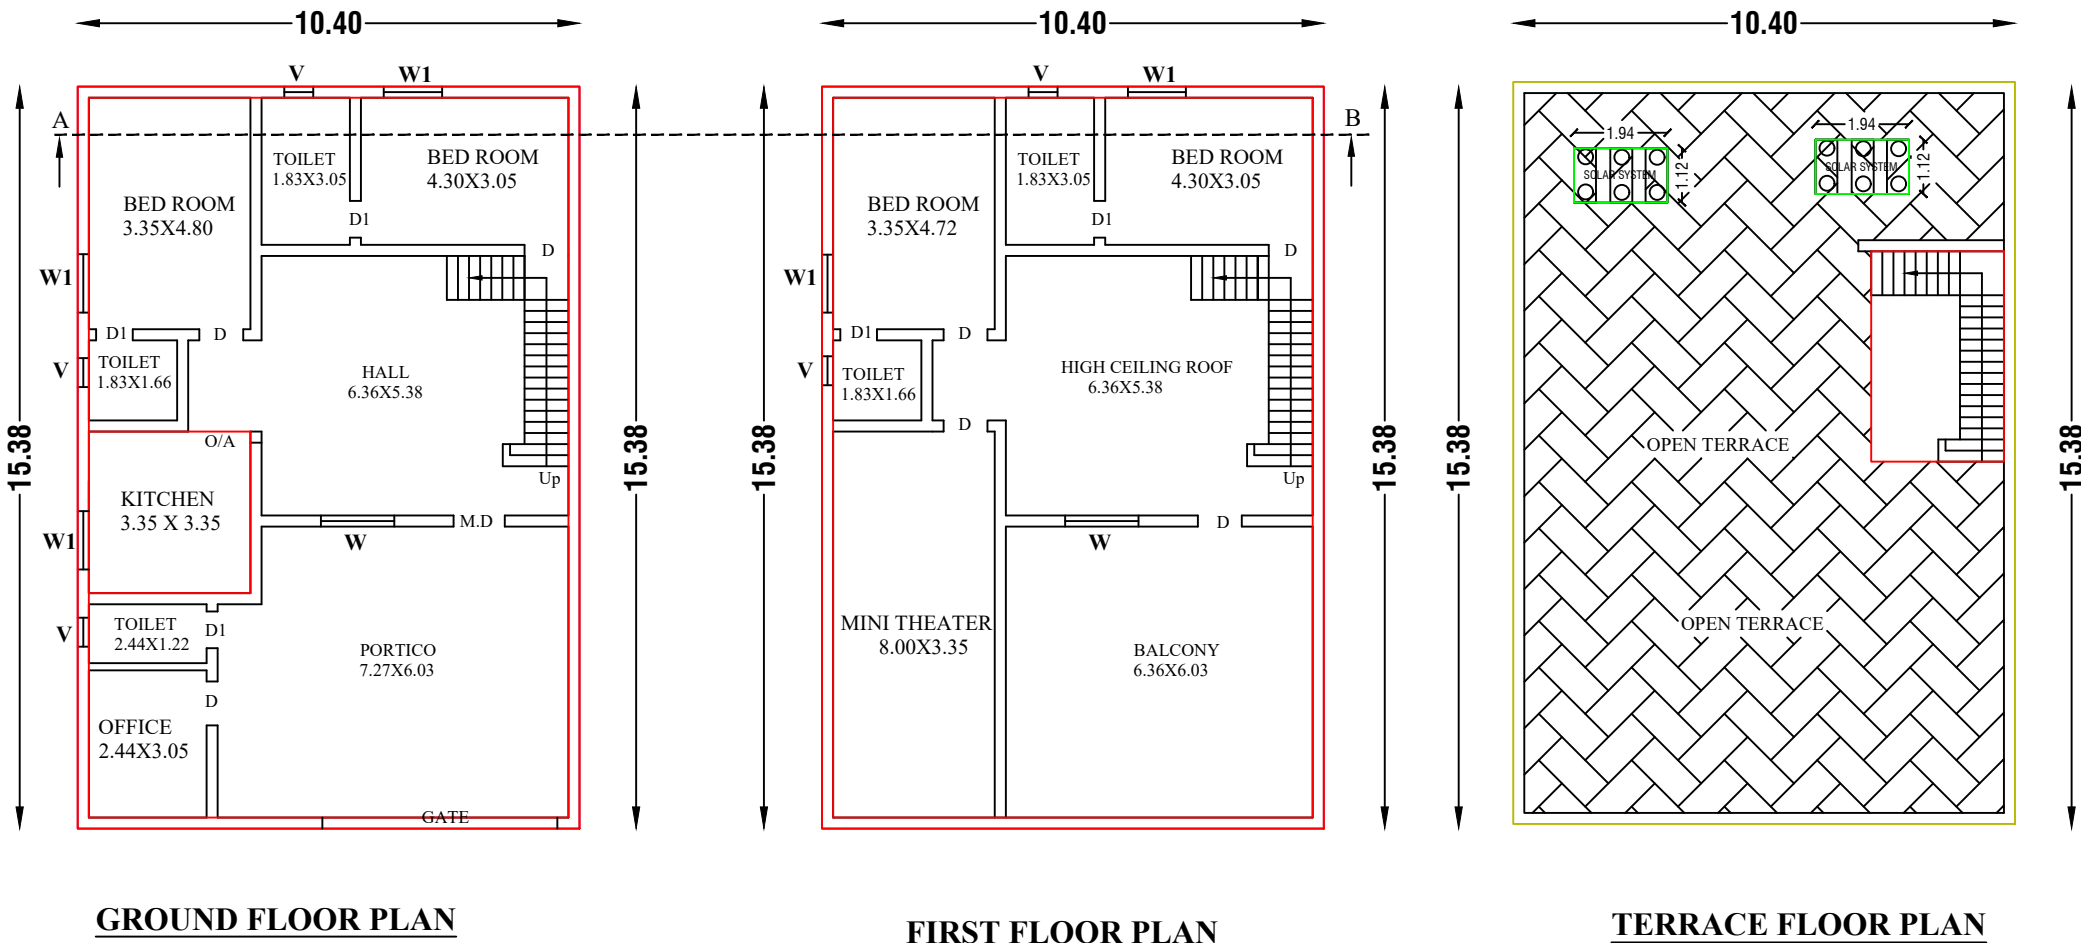
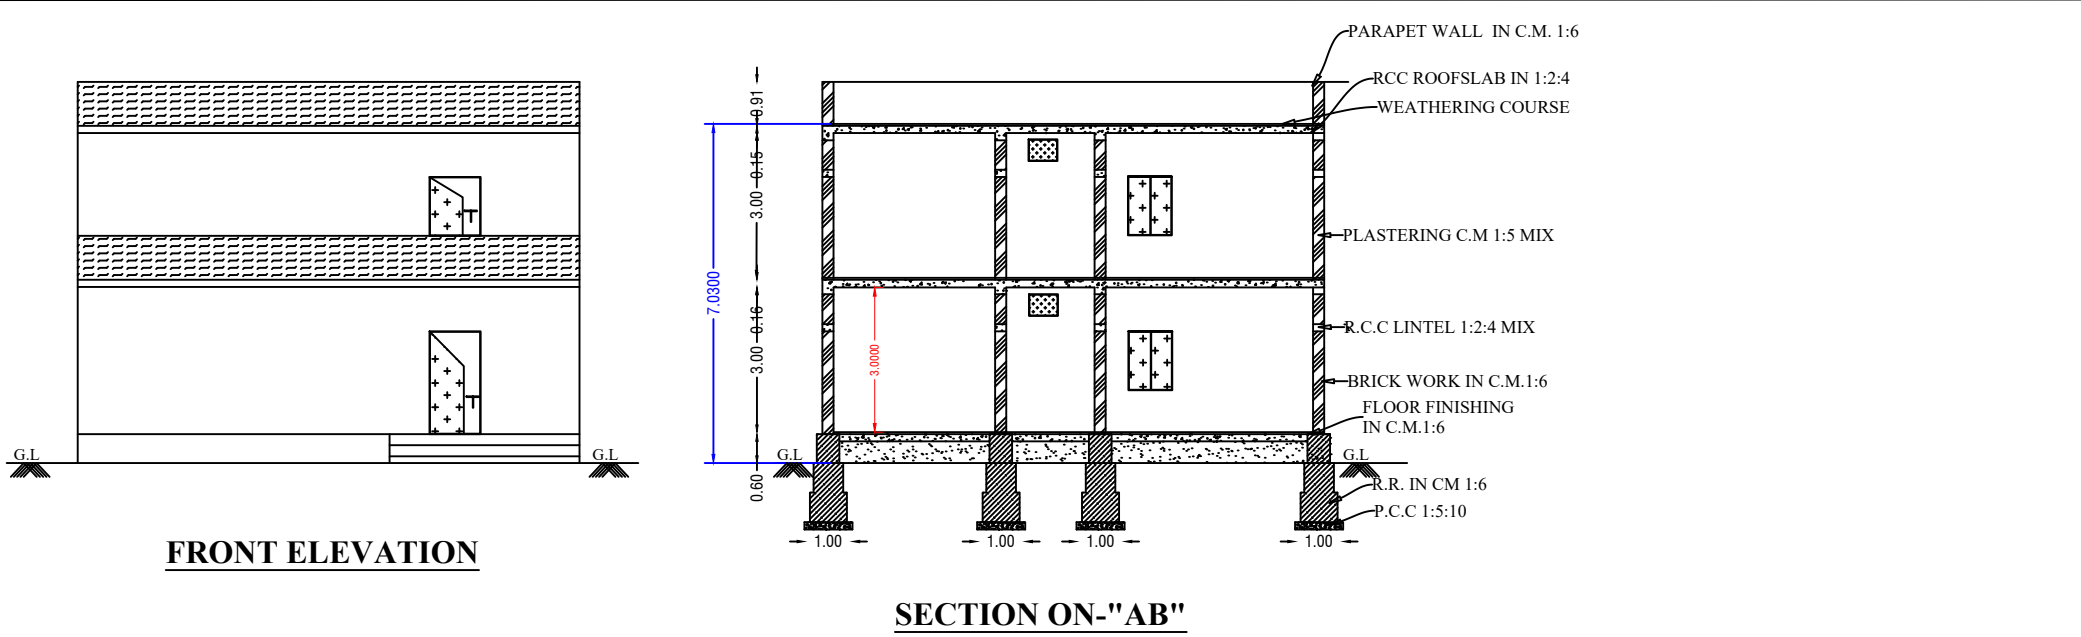


PLAN SHOWING THE PROPOSED CONSTRUCTION OF R.C.C ROOF GROUND AND FIRST FLOOR RESIDENTIAL BUILDING IN OLD S.F.No:265/3C1A, IN PATTA NO:8615, IN NEW SUB DIV S.F.No:265/3C1A2, IN NEW WARD No:13 AT MECHERI VILLAGE AND TOWN PANCHAYAT, MECHERI UNION, METTUR TALUK AND SALEM DISTRICT.

APPLICANT :Mr.R.MOHAN S/o Mr.RAMAN



SCALE -1:100

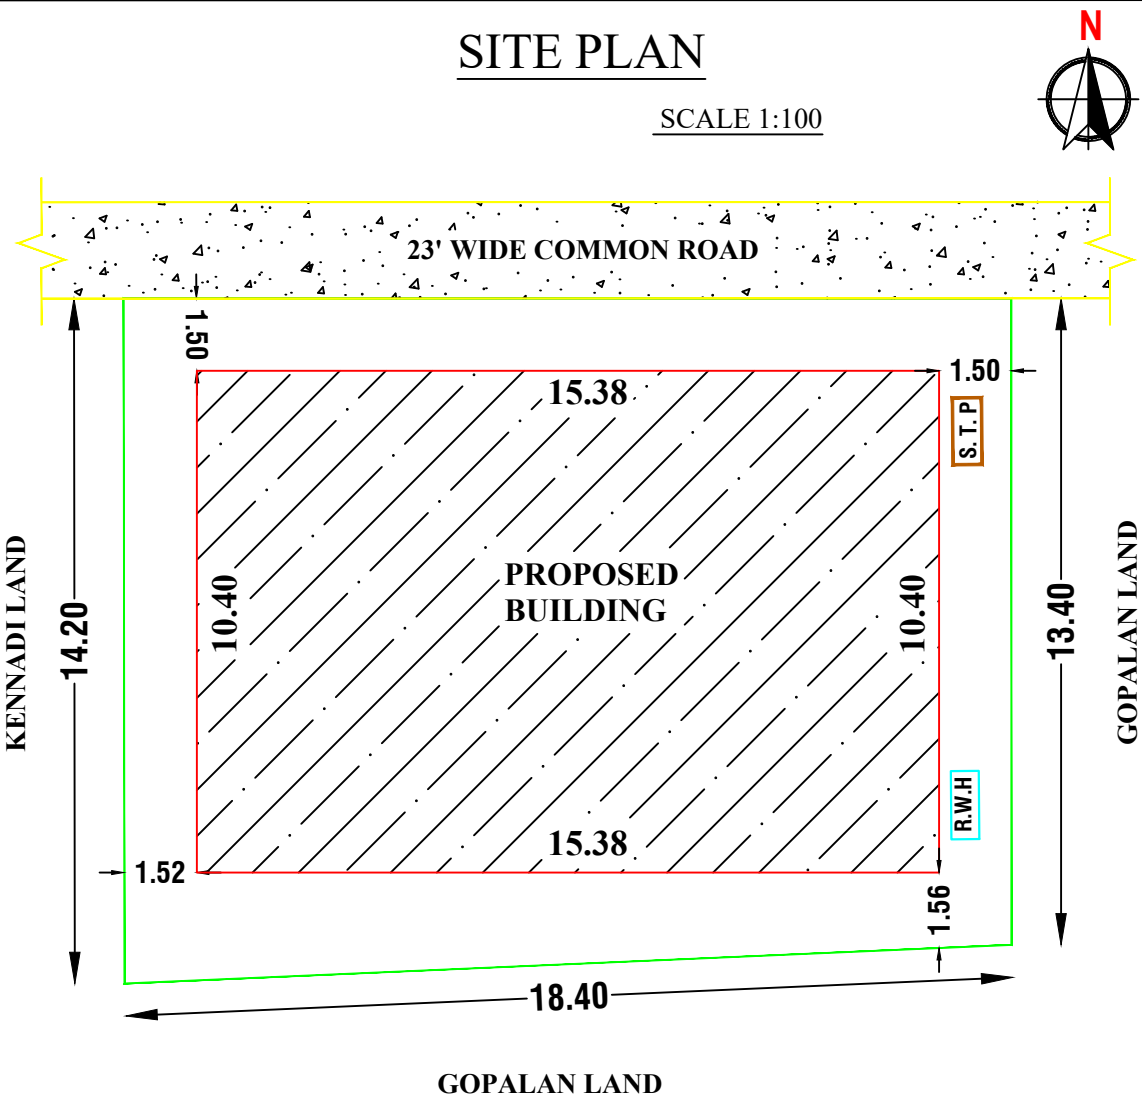

Office Use :-

Technical Approval
DIGITALLY SIGNED & QR SCANNER

This Document is Digitally Data Singed by **EXECUTIVE OFFICER OF**
"MECHERI TOWN PANCHAYAT". So any seal or Sign is not necessary.

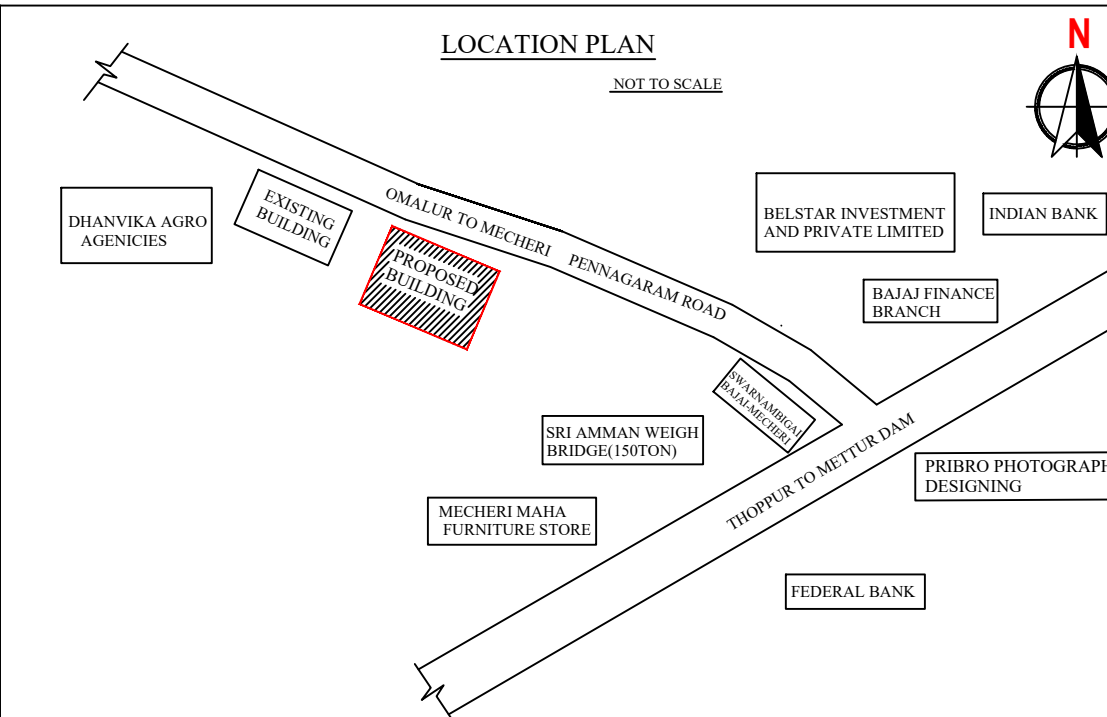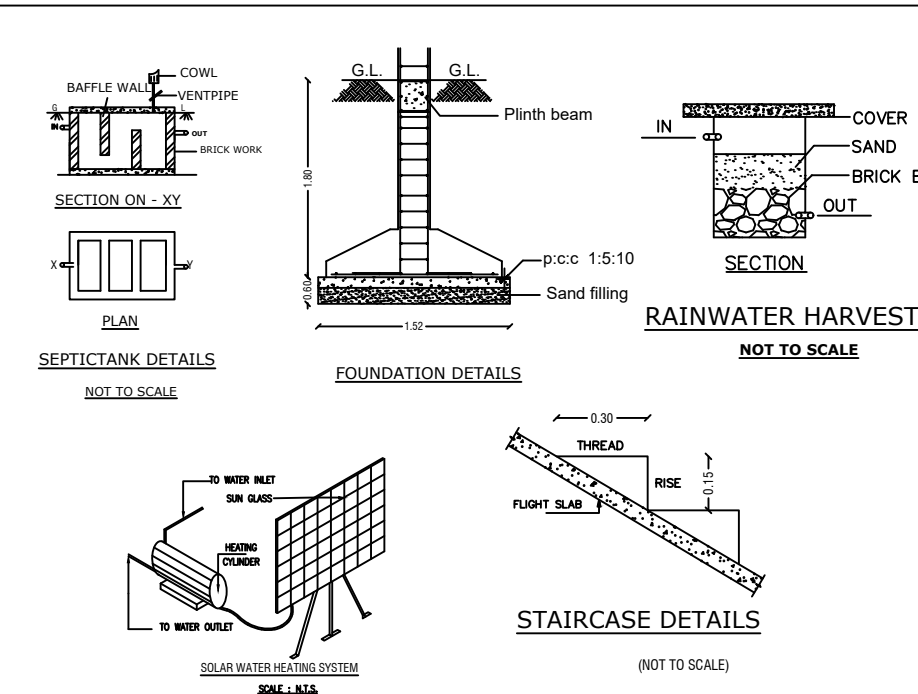

ALL DIMENSIONS ARE IN "METER & FEET"

Area Details

PLR / FMB Area	252.57 Sq.Mt
Document Area	252.57 Sq.Mt
Super Imposed Area	252.57 Sq.Mt

Area Statement

Particulars	Total Buildup Area Sq.mt	Total Buildup Area Sq.ft
Total Site Area	252.57	2718.75
Ground Floor Plinth Area	159.95	1721.70
Ground Floor Carpet Area	127.96	1377.36
First Floor Plinth Area	159.95	1721.70
First Floor Carpet Area	127.96	1377.36
Total Buildup Area	319.90	3443.40

SCHEDULE OF JOINERIES

	IN M	
MAIN DOOR	1.05 X 2.1	M.D
DOOR	0.91 X 2.10	D
DOOR (Toilet)	0.76 X 2.10	D1
WINDOW	1.83 X 1.22	W
WINDOW-W1	1.52 X 1.22	W1
VENTILATOR	0.6 X 0.45	V

COLOR INDEX

SITE BOUNDARY	
EXISTING ROAD	
PROPOSED BUILDING	
SEPTIC TANK	
RAIN WATER HARVESTING	

APPLICANT SIGNATURE:

APPLICANT NAME: Mr.R.MOHAN S/O RAMAN

REGISTER ENGINEER:

Er.A.ELANCHEZHIAN,M.E.,Struct.,
Licensed Building Surveyor
Reg.No:383/2016,
LAKSHMI CONSTRUCTION
Dharmapuri Main Road,
MECHERI, SALEM(Dt)-636451.