
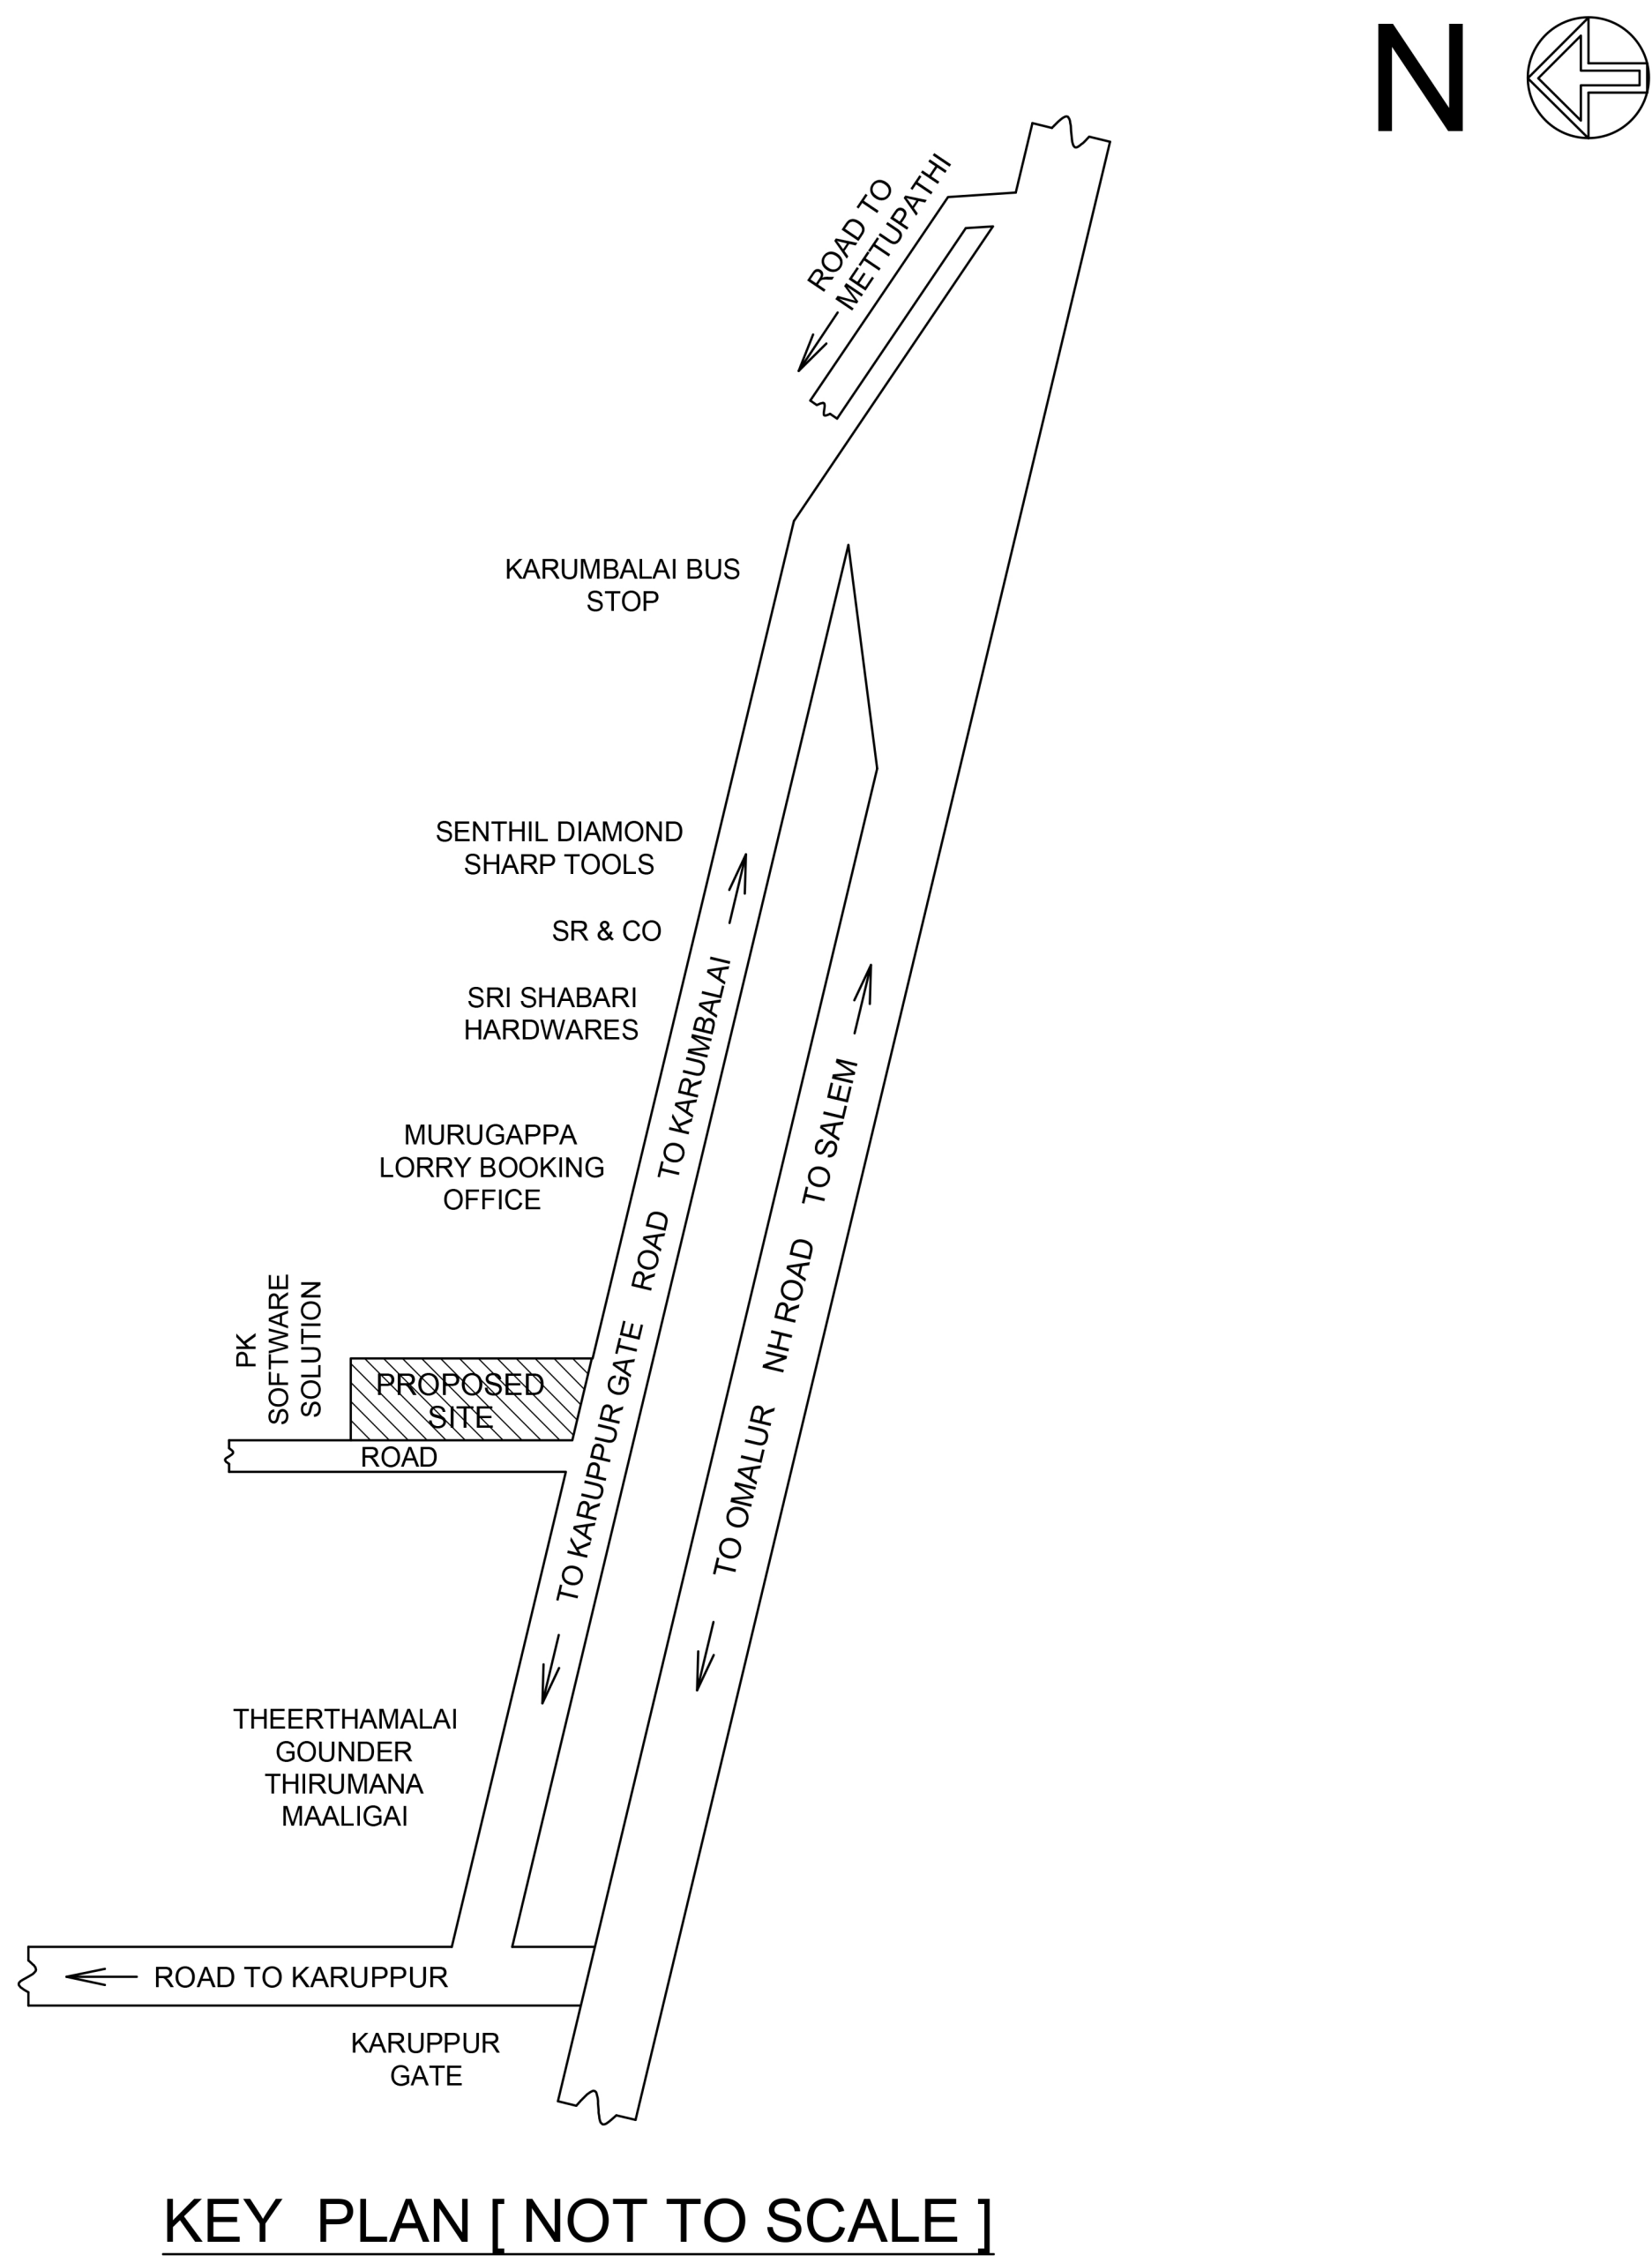
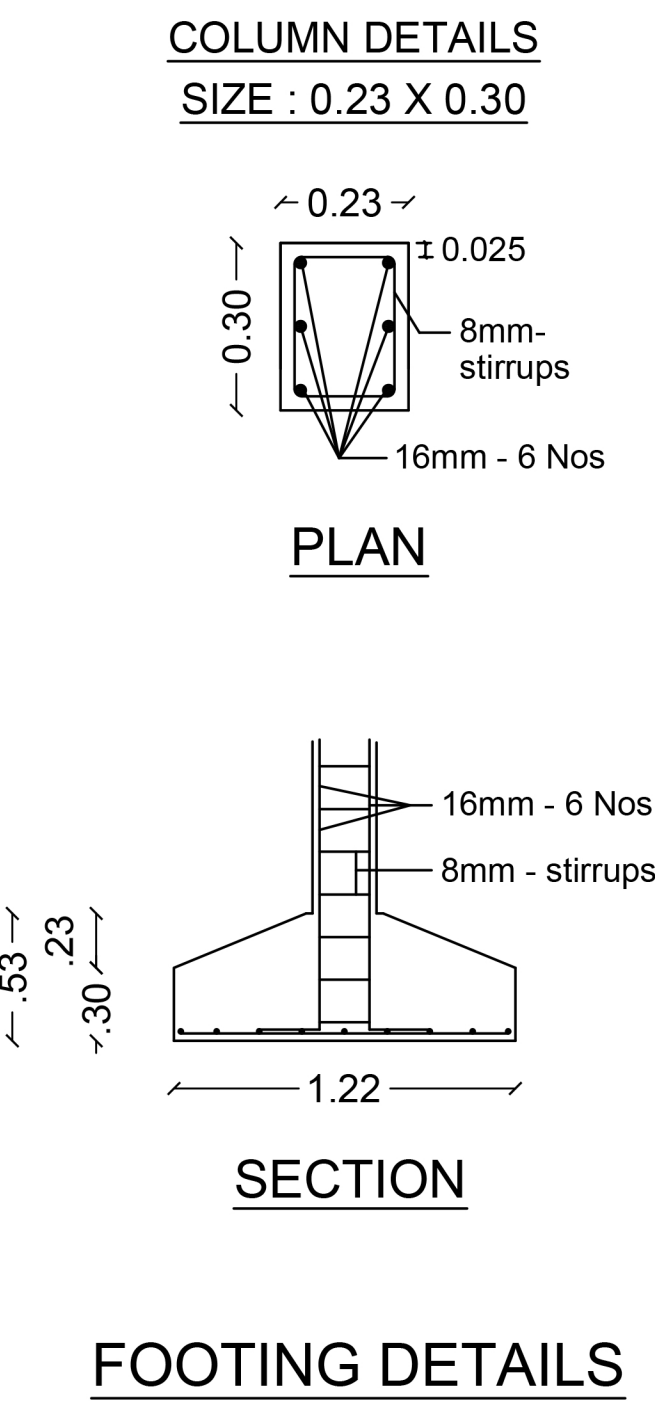




PLAN SHOWING THE PROPOSED R.C.C TERRACED ROOF CONSTRUCTION OF GROUND FLOOR AND FIRST FLOOR OF SHOP COMMERCIAL BUILDING IN S.NO.114/15, PATTa NO.2147, PLOT NO.9 & 6 (WESTERN SIDE PART), WD-14, KARUPPUR EAST KATTUVATTAM, KARUPPUR VILLAGE, KARUPPUR TOWN PANCHAYAT, OMALUR - Tk, SALEM -Dt. [APPROVED PLOT REGULARISATION SPFW / SLPA NO.8/2021, DATED : 5-2-2021]

SCALE 1:100


APPLICANT : Mrs. J. SENTHAMILSELVI W/O. M. JAYENDIRAKUMAR

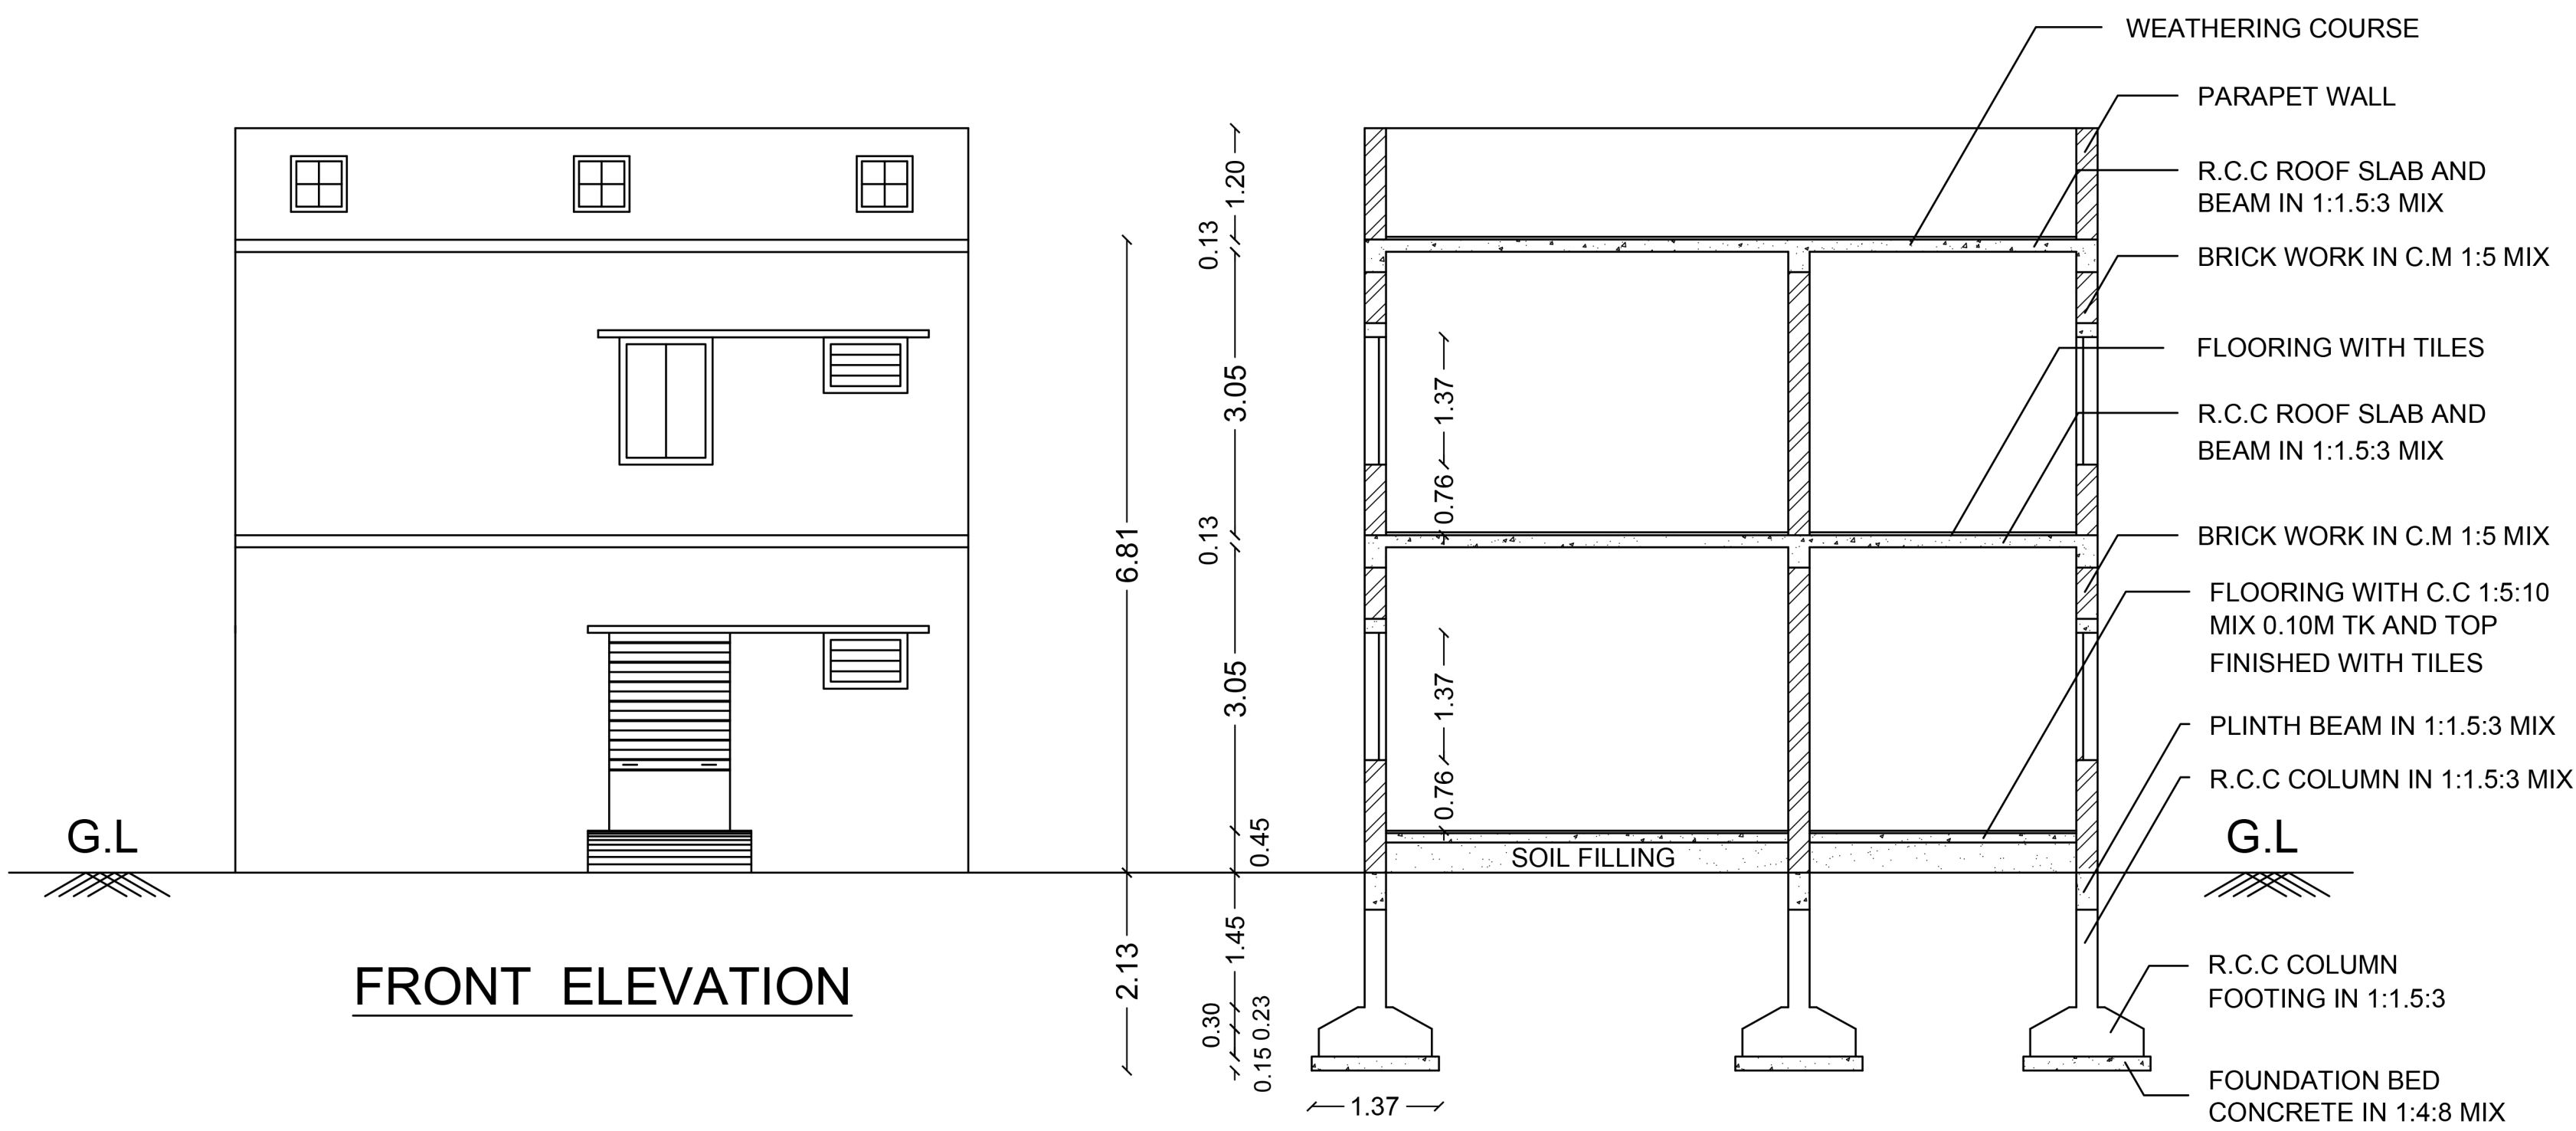

FOR OFFICE USE

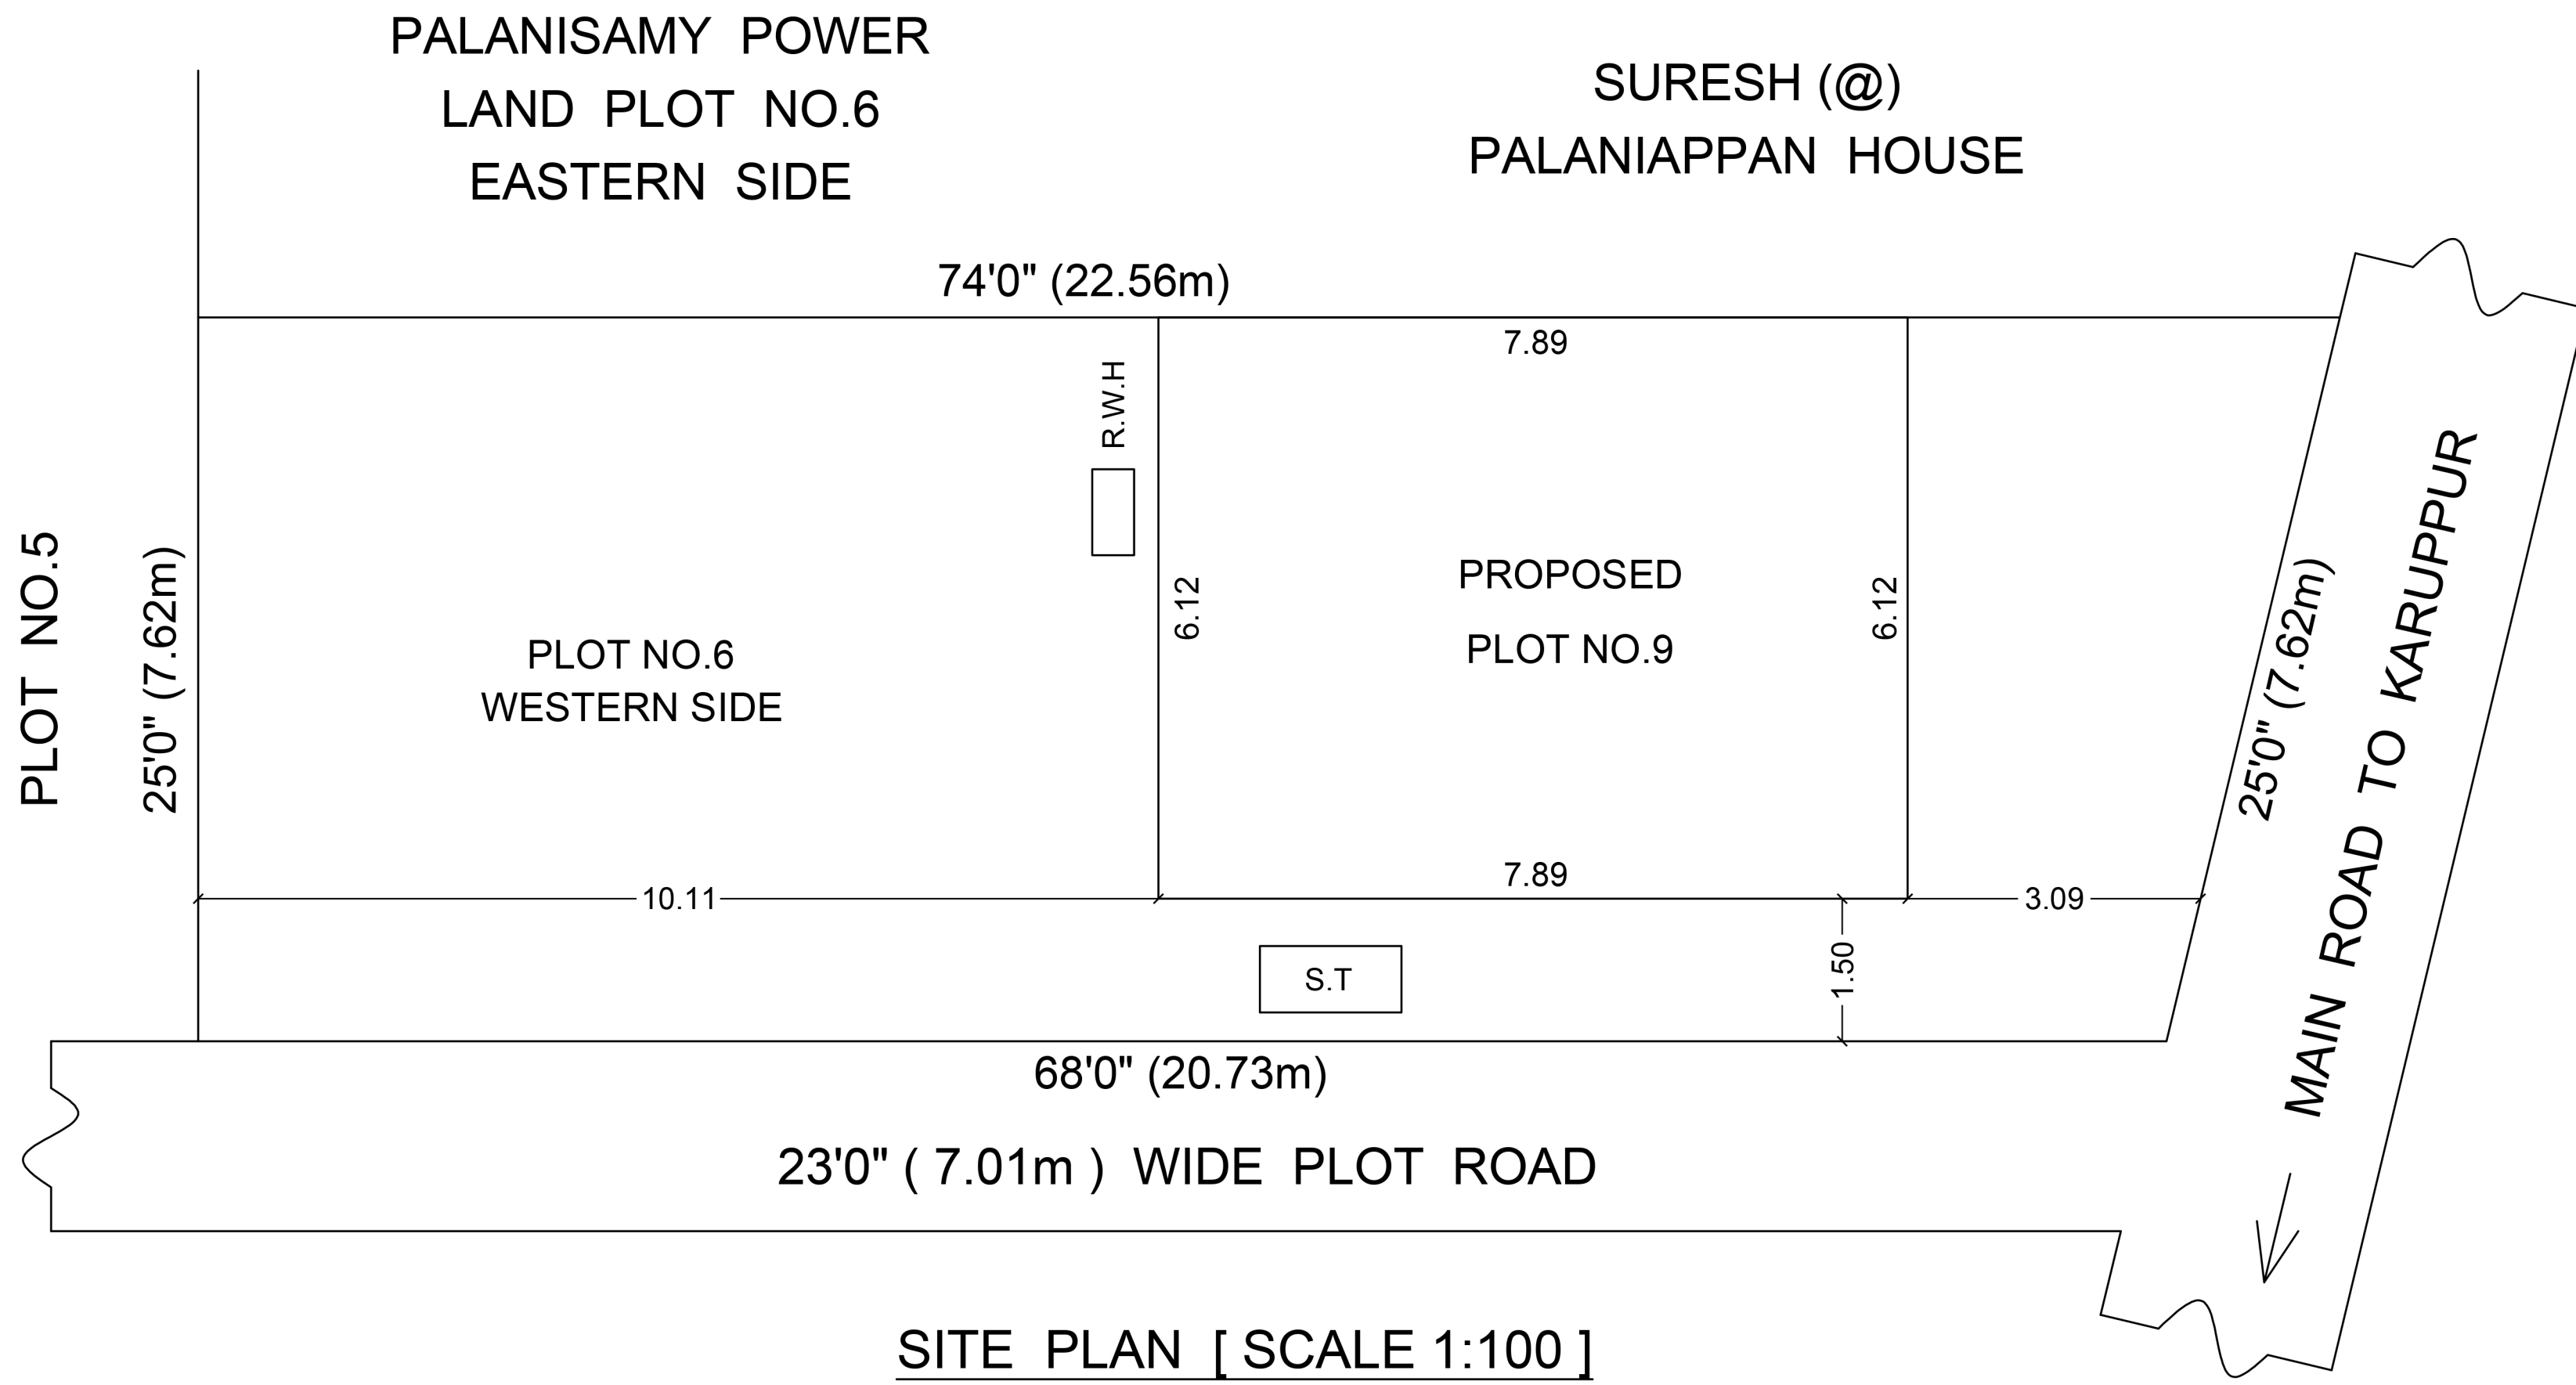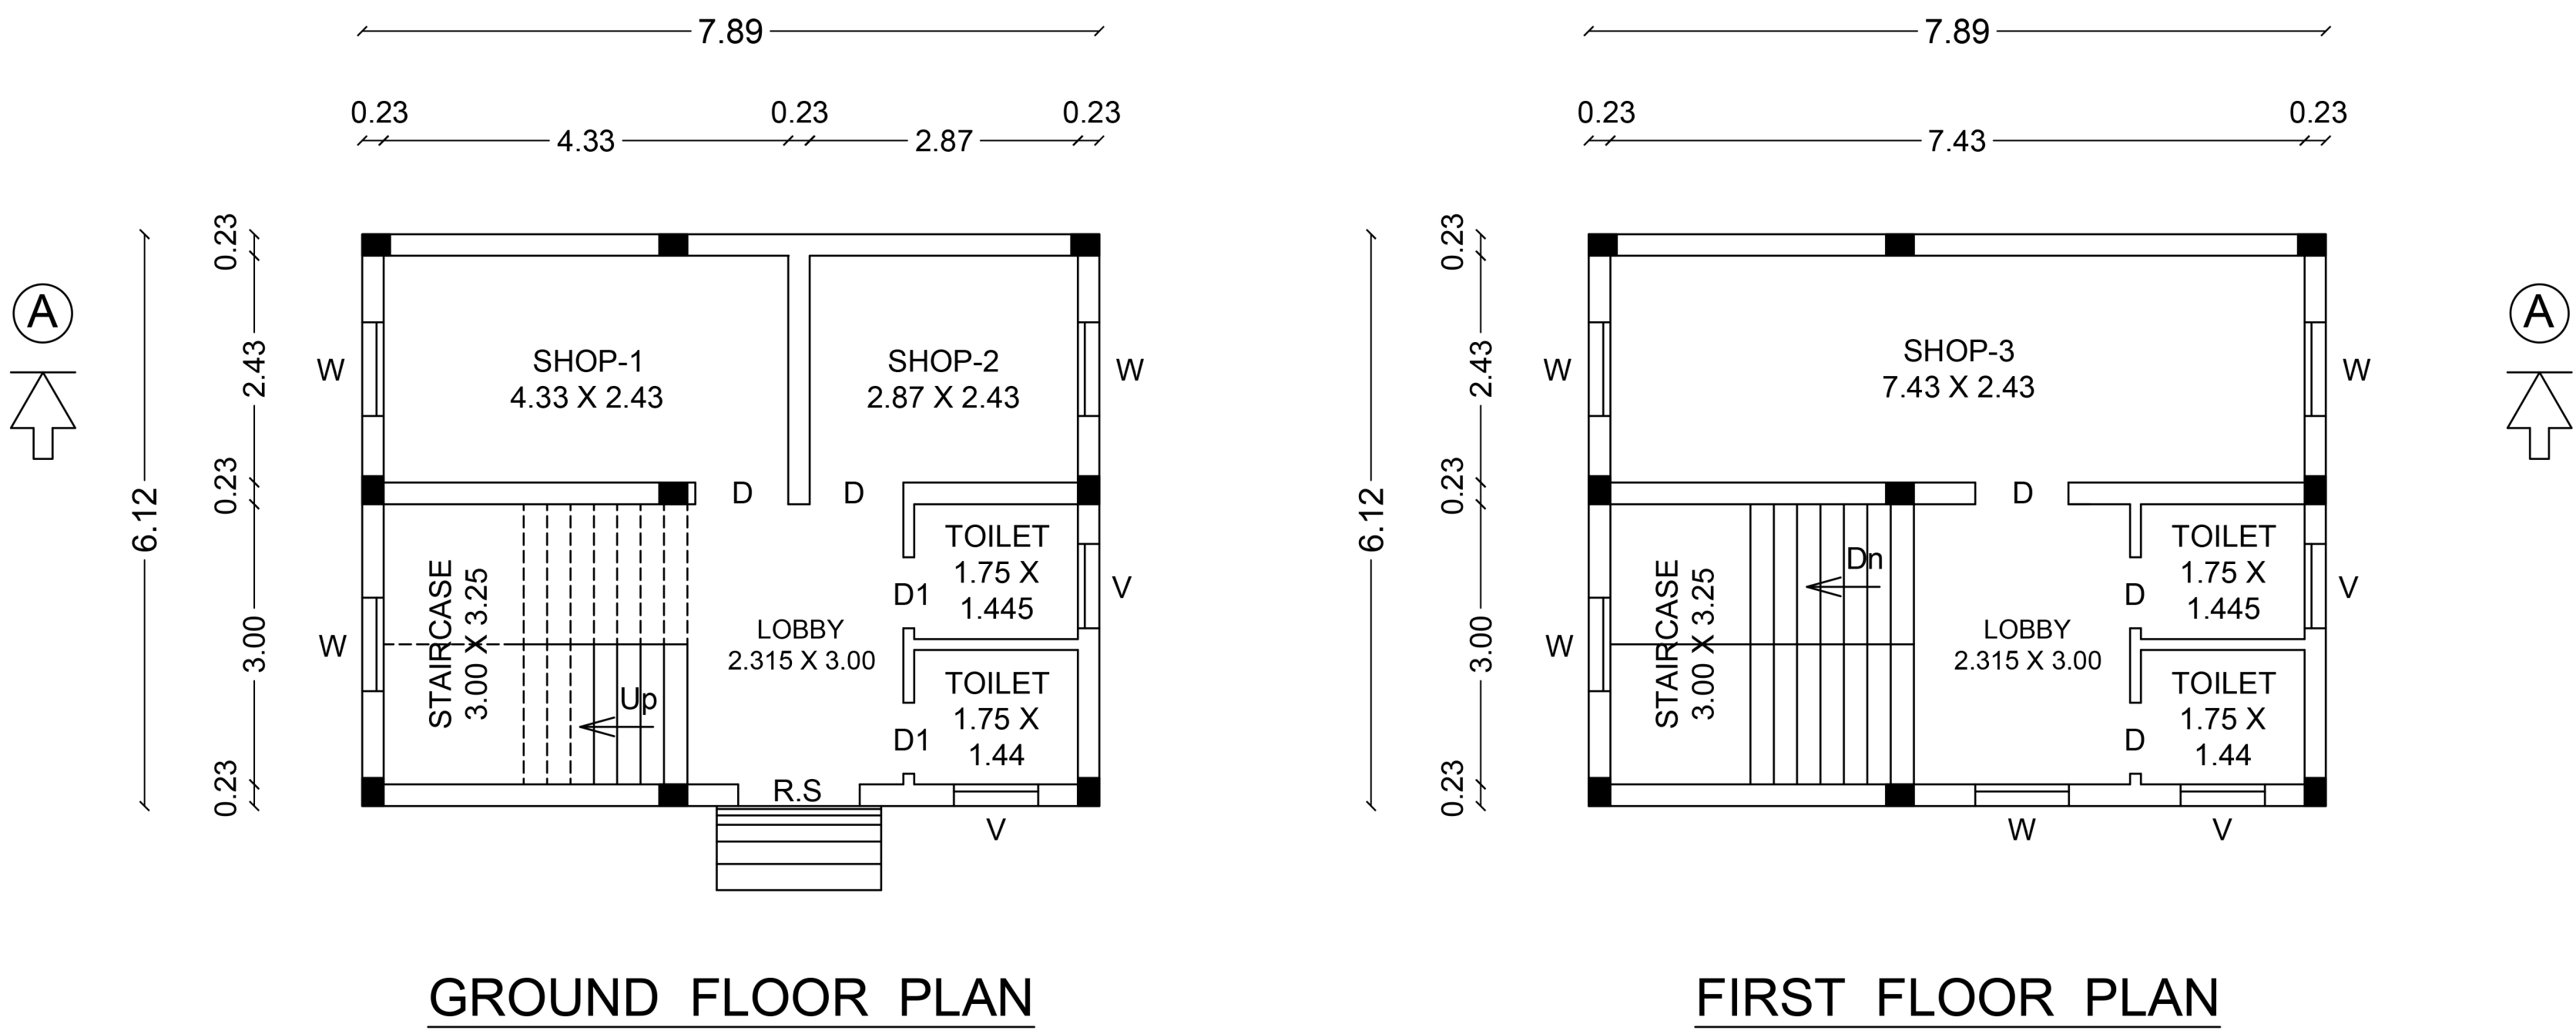


STAIRCASE DETAILS

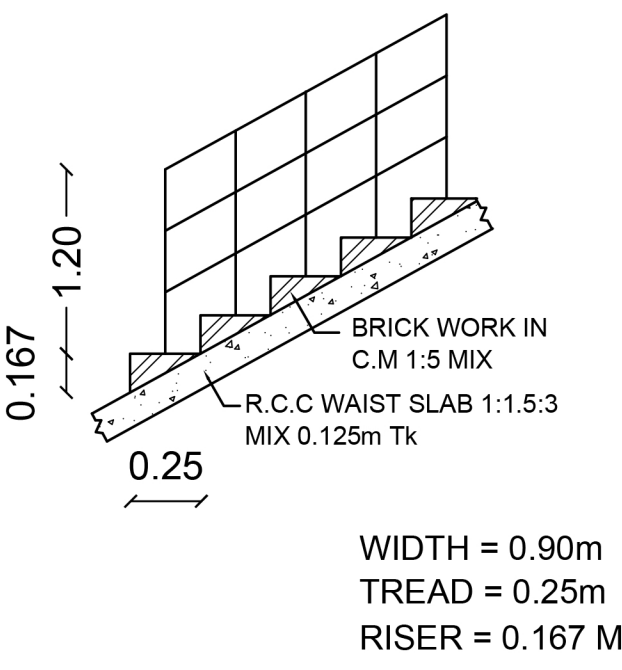


APPLICANT :

Selvi


SEPTIC TANK DETAILS

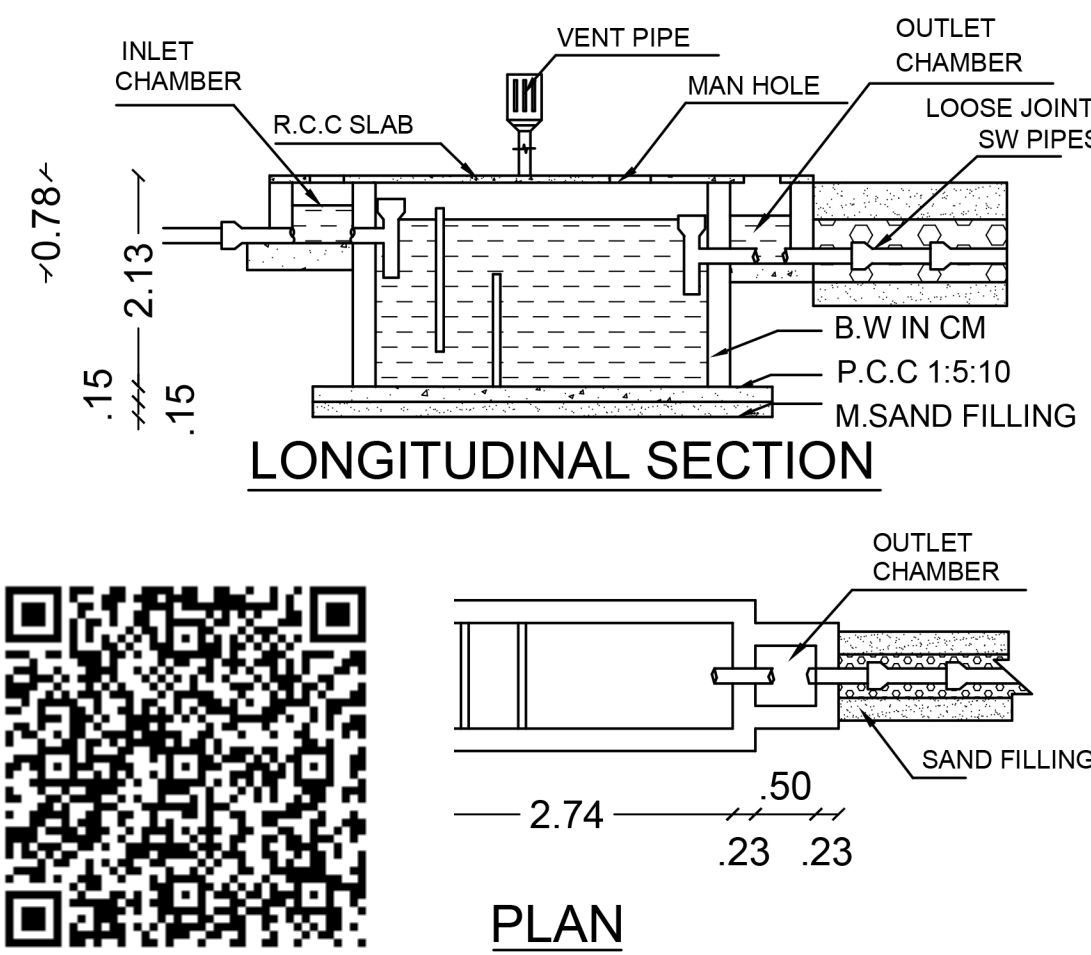

SOLAR SYSTEM

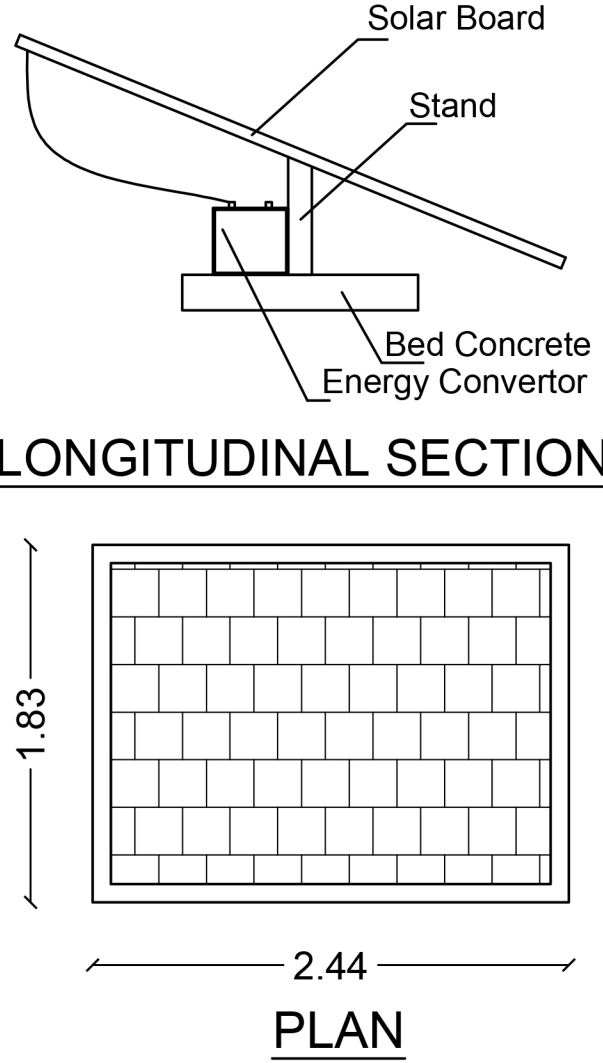

RAIN WATER HARVESTING

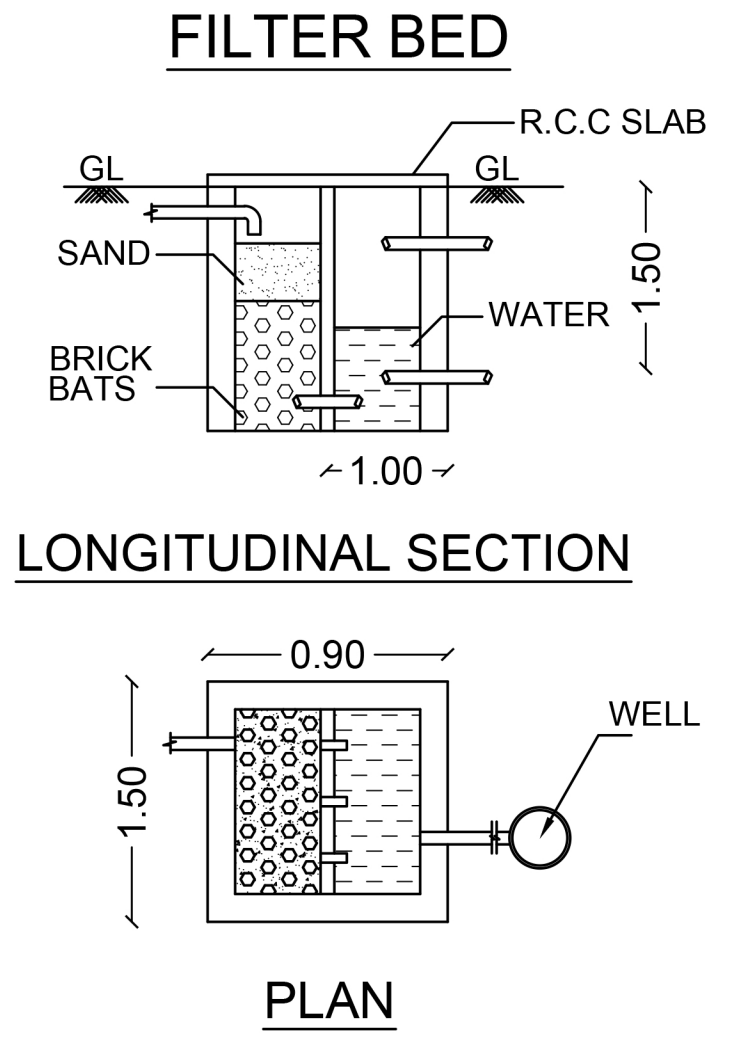

JOINERIES DETAILS

REF	DETAILS	SIZE IN METRE
R.S	ROLLING SHUTTER	1.30 X 2.13
D	DOOR	1.00 X 2.13
D1	DOOR	0.76 X 2.13
W	WINDOW	1.00 X 1.37
V	VENTILATOR	0.90 X 0.60

ALL DIMENSION ARE IN METRE
SITE BOUNDARY ☐
PROPOSED BUILDING ☐
EXISTING ROAD ☐

AREA STATEMENT

NO.	DETAILS	AREA IN SQ.M	AREA IN SQ.FT
1.	AREA OF SITE (AS PER DOCUMENT)	164.90	1775.00
2.	PROPOSED BUILDING G.F	48.29	519.79
3.	PROPOSED BUILDING F.F	48.29	519.79
4.	TOTAL PROPOSED BUILDING AREA	96.58	1039.58
5.	AREA OF OPEN SPACE	116.61	1255.21

ENGINEER :

A. Kannan
Er. A. KANNAN, B.E., A.M.I.E., A.I.V.,
Chartered Engineer, Approved Valuer,
Registered Engineer Grade - I (RE-1)
Registration No: 27/RE-1/2024
Salem DTCP
Angappan Nilayam, Near P.U.Ely. School,
Karuppur Post, SALEM - 636 012.
Cell:94432 48532, Tel: 0427-2345802