
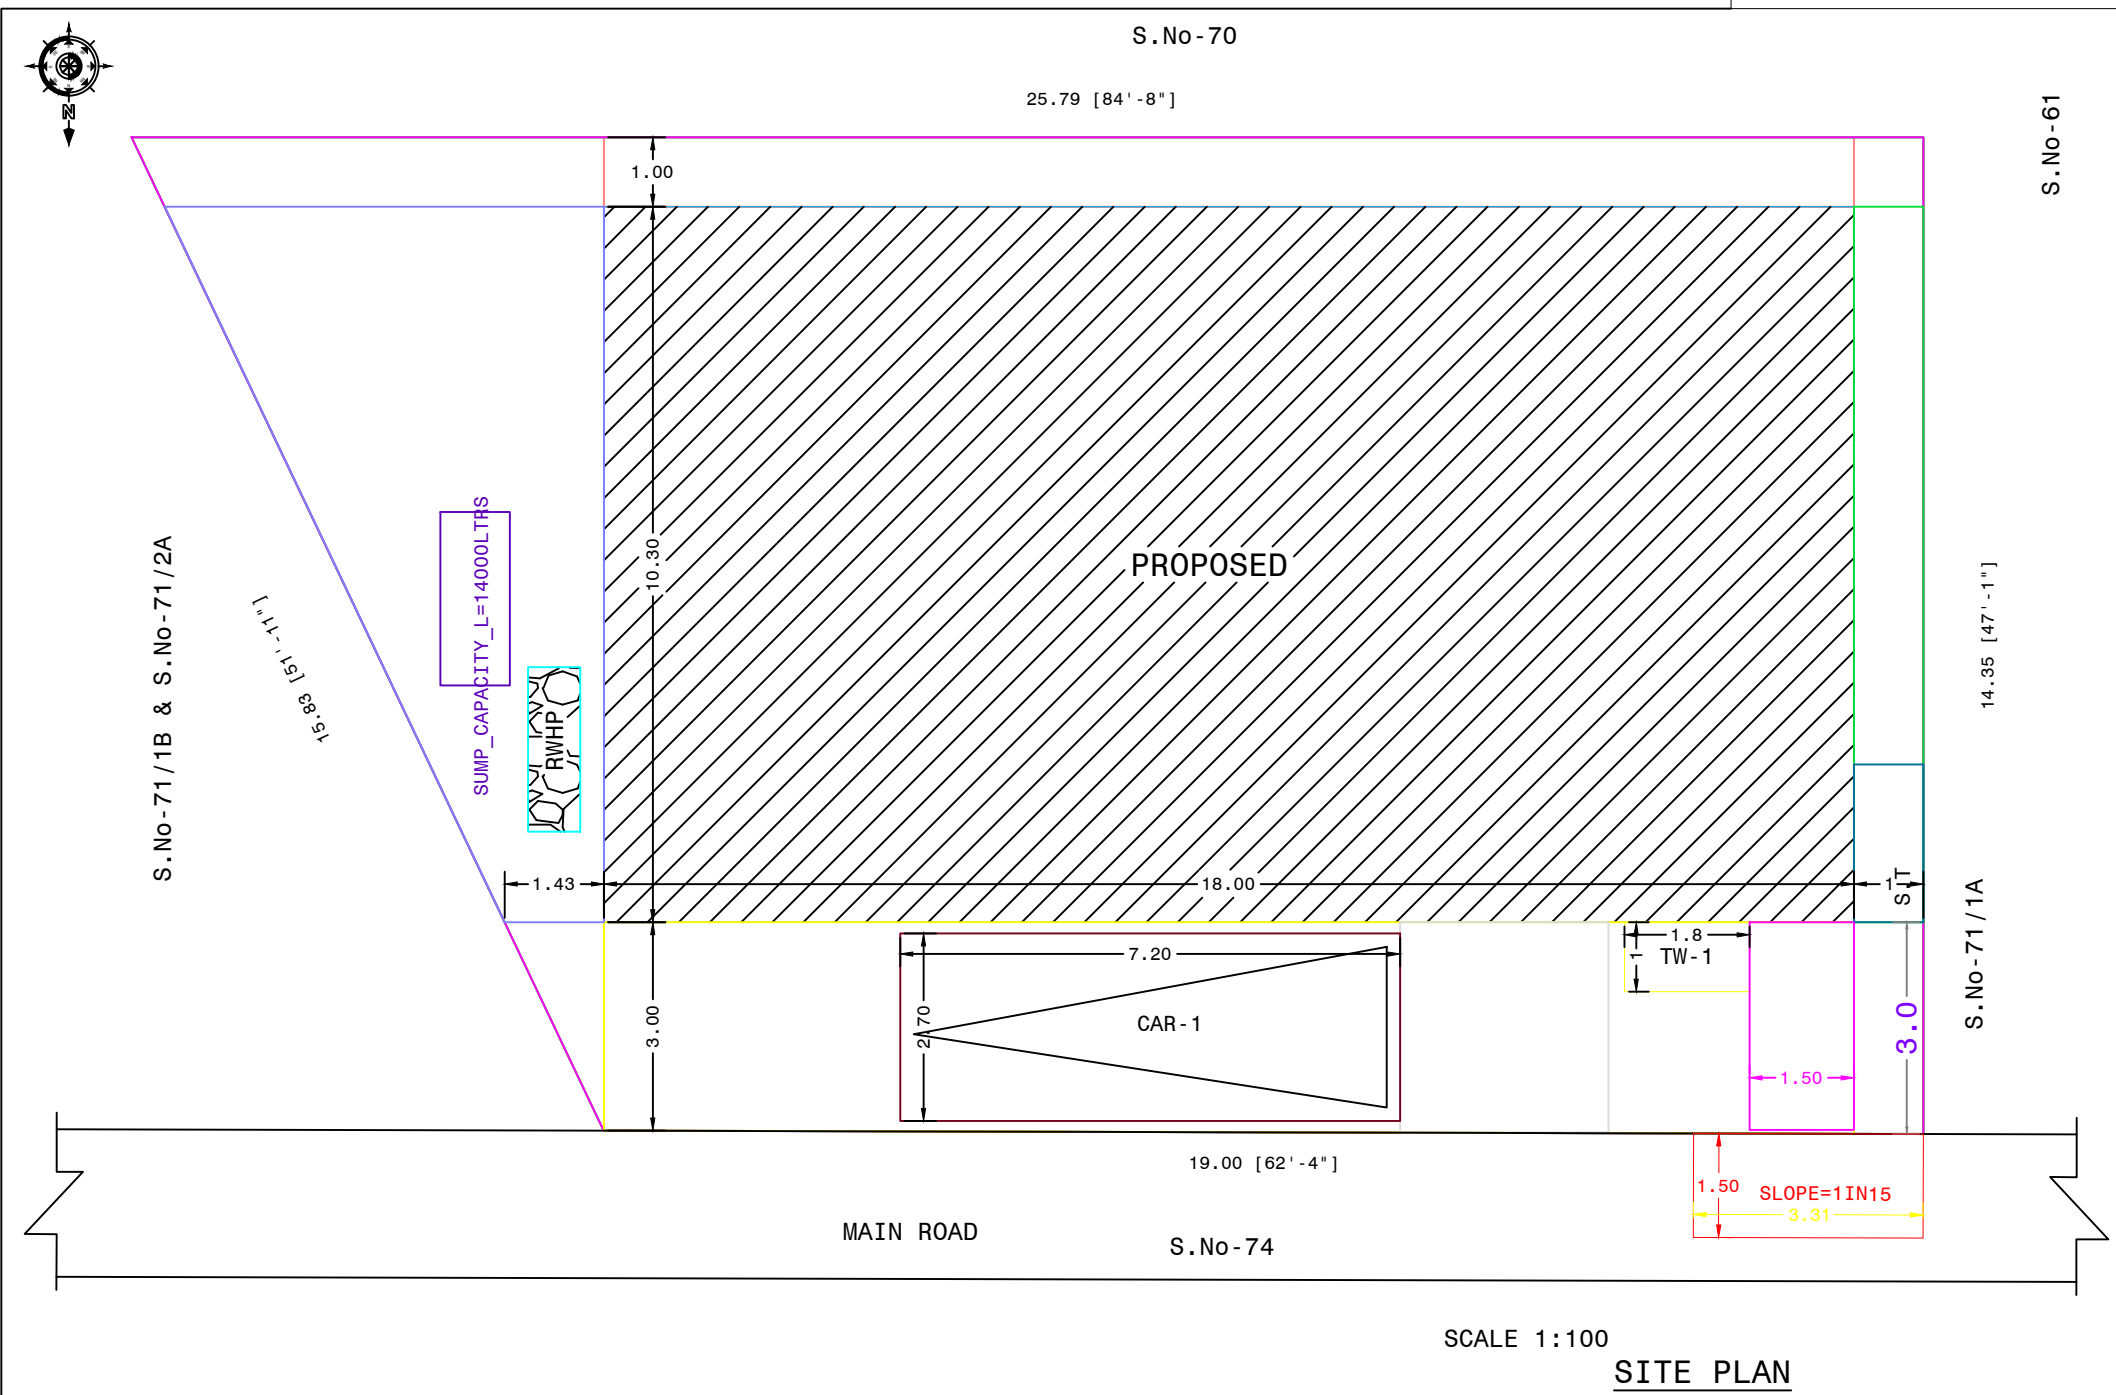
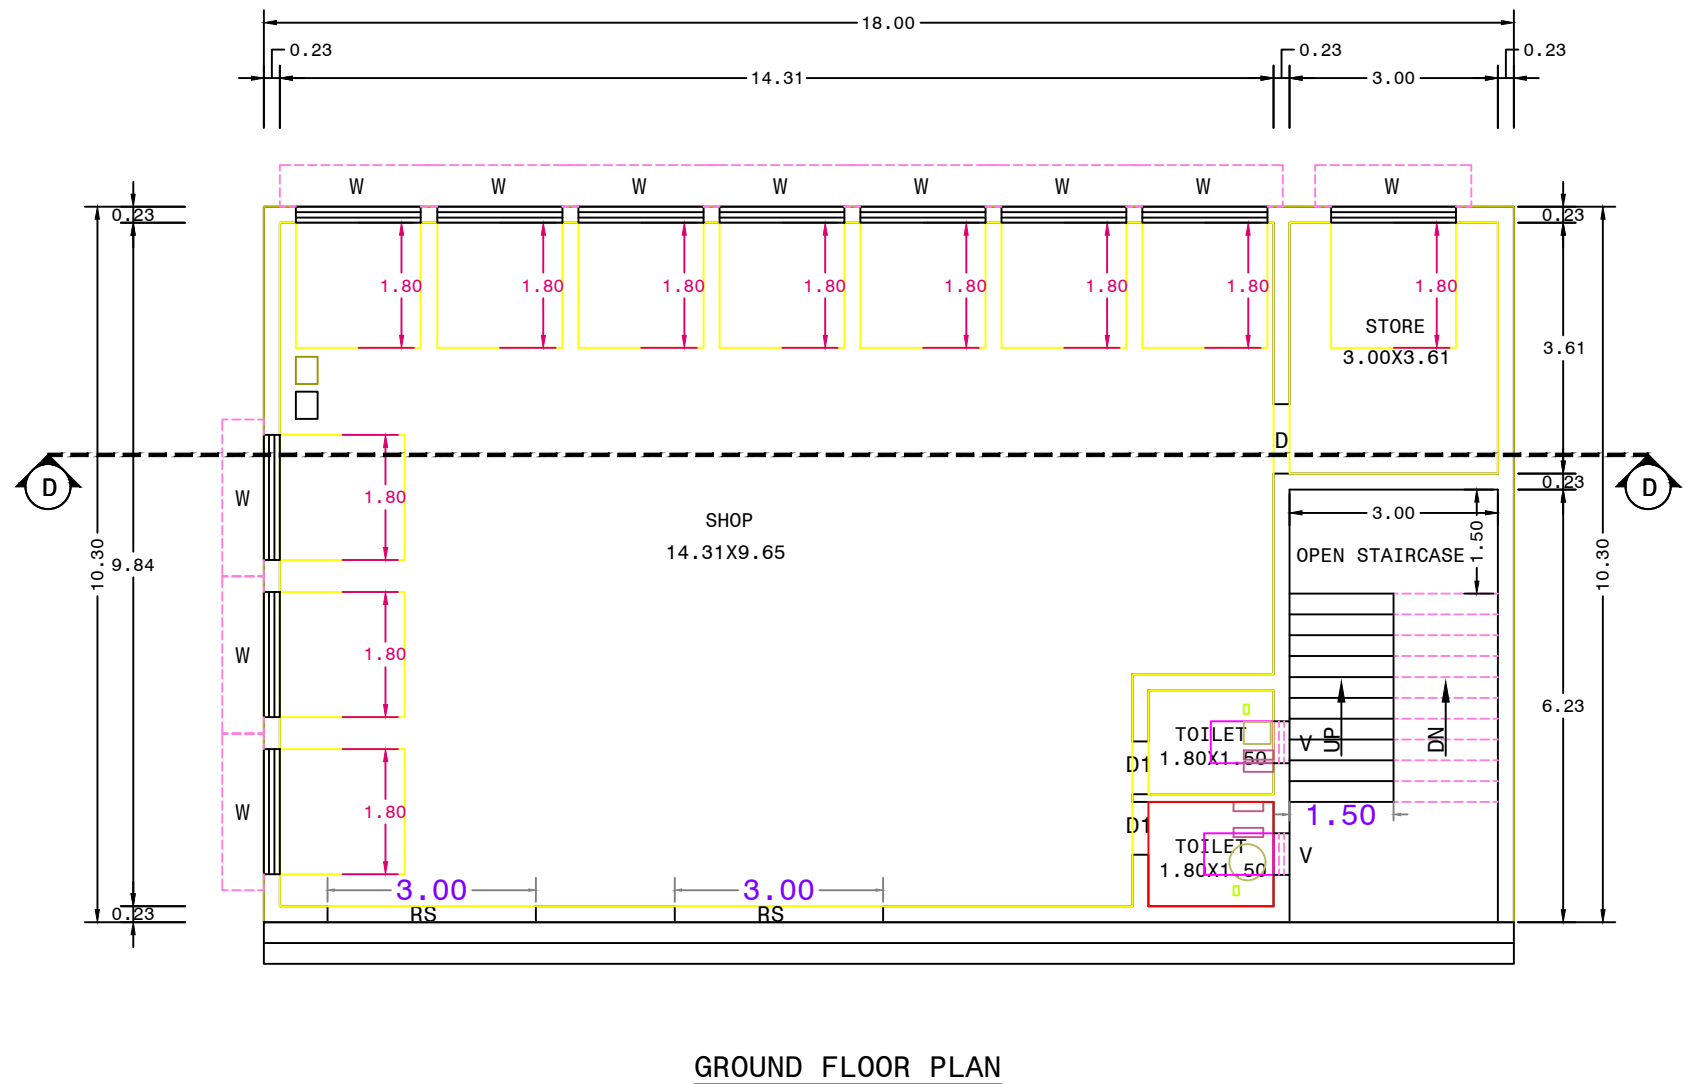
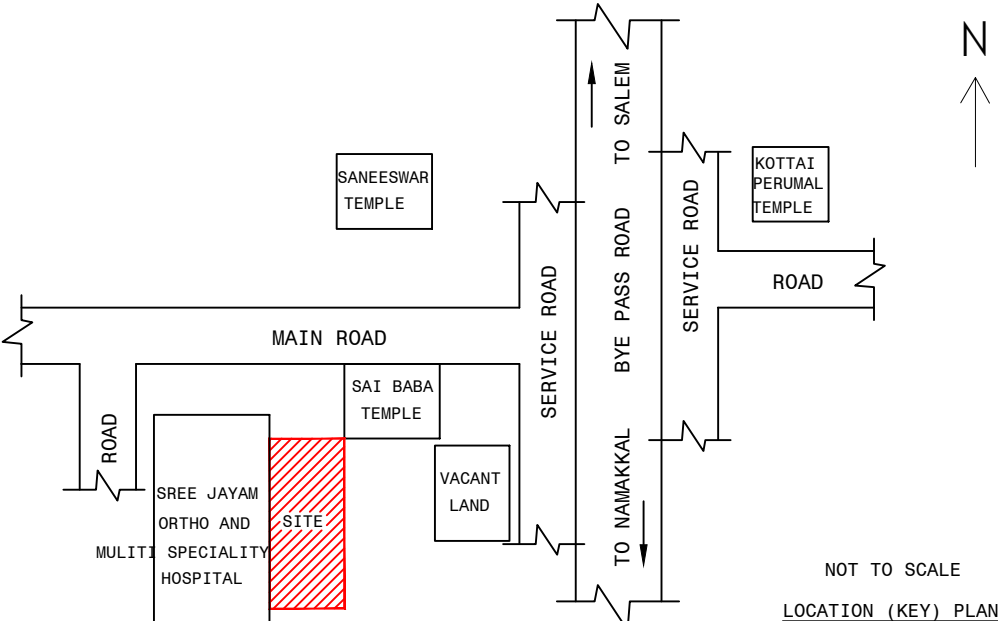



PLAN SHOWING THE PROPOSED CONSTRUCTIONS OF R.C.C TERRACED ROOF COMMERCIAL BUILDING IN GROUND FLOOR

AT S.No-71/5, PATTA NO-122, MALLUR TOWN PANCHAYAT, SALEM TALUK, SALEM DISTRICT.

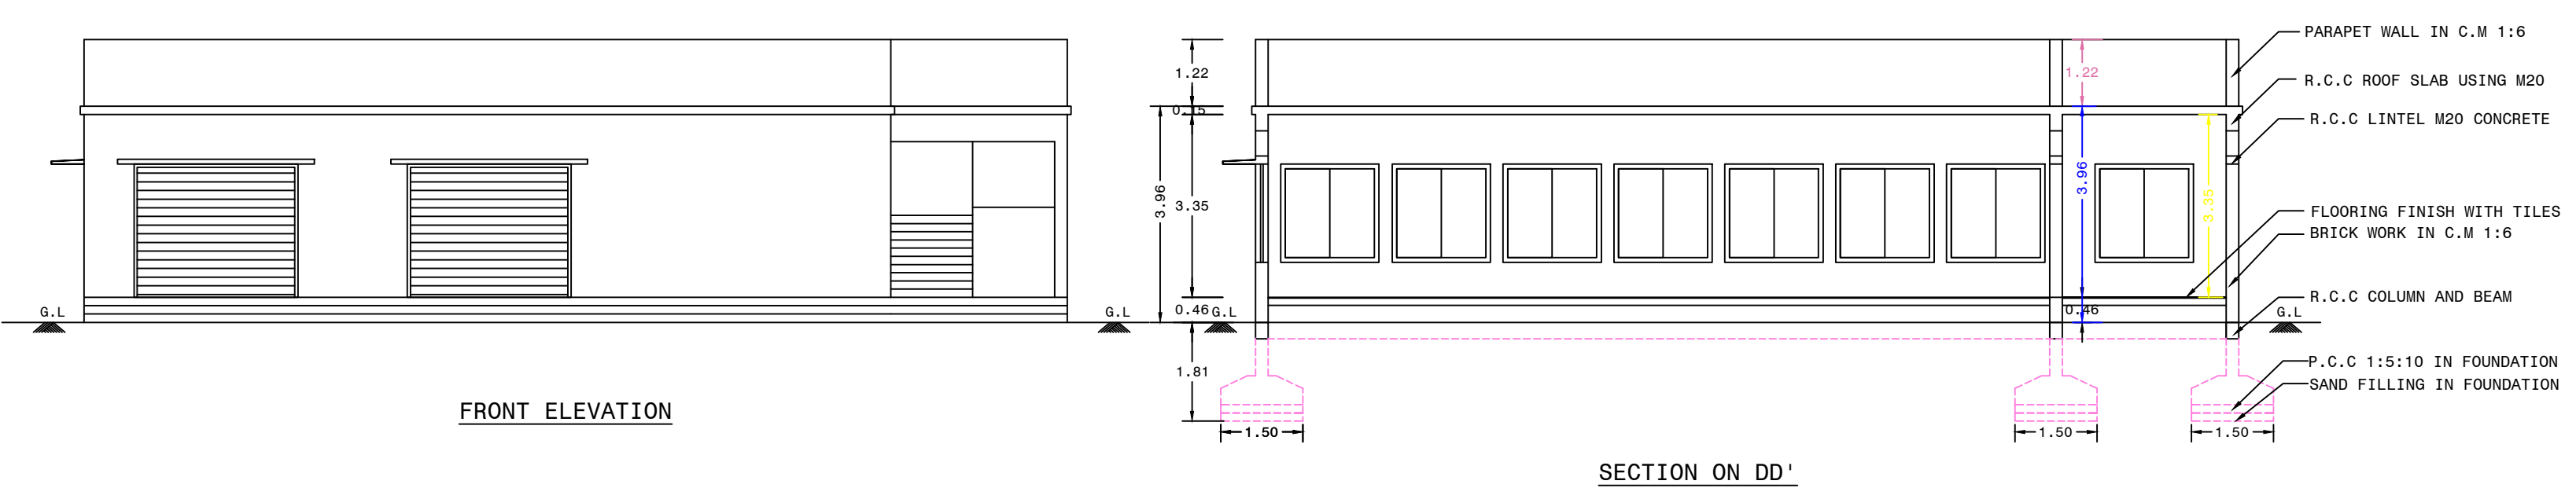



SCALE 1:100		
NAME OF THE APPLICANT:-		
Mr.R.NATESAN		
S/o.Mr.RAMASAMY GOUNDER		
AREA DETAILS		
	SFT	SQM
AS PER SITE	3452.52	320.75
SUPER IMPOSED	3452.52	320.75
PROPOSED		
GROUND FLOOR AREA	1995.31	185.37
TOTAL AREA	1995.31	185.37
OPEN AREA	1457.21	135.38
FSI AREA	1995.31	185.37
FSI PROVIDED	0.578	
PARKING		
CAR PARKING	1 X 7.20X2.70	= 19.44
TWO WHEELER	1 X 1.80X1.00	= 1.80
REFERENCE		
RS ROLLING SHUTTER	3.00 X 2.44	
D DOOR	1.00 X 2.13	
D1 DOOR	0.76 X 2.13	
W WINDOW	1.80 X 1.80	
V VENTILATOR	0.60 X 0.90	

FOR OFFICE


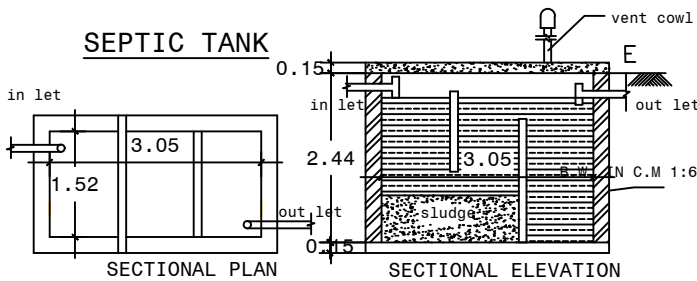


STAIRCASE DETAILS

WIDTH - 1.50 m
TREAD - 0.25 m
RISE - 0.175 m

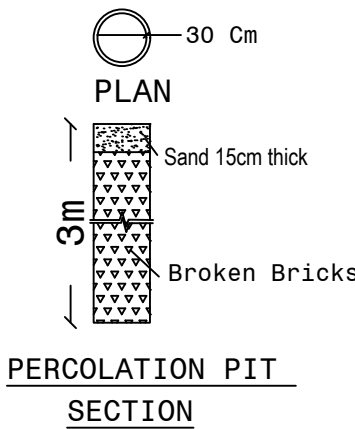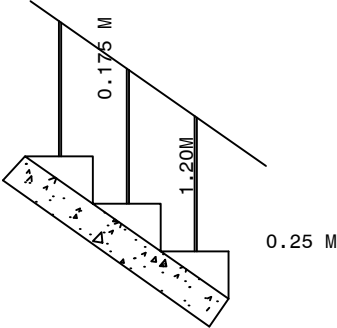

SOLAR SYSTEM

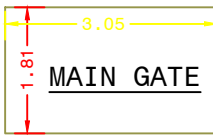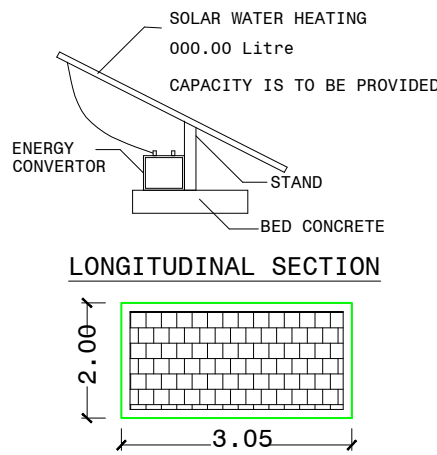

ALL DIMENSION ARE IN "m"
BOUNDARY SHOWN IN ○
PROPOSED SHOWN IN ○
EXISTING SHOWN IN ○

APPLICANT

Mr.R.NATESAN

ENGINEER

Mr.R.NATESAN
E.T.M.RAJENDRAN,B.E.
★ Civil Engineering Consultants
★ Contractors
★ Licensed Building Surveyors
13/25, Narasimha Road,
Mallur, Salem (Dt)-636 203