

PLAN SHOWING THE PROPOSED CONSTRUCTION OF R.C.C ROOFING RESIDENTIAL GROUND FLOOR & FIRST FLOOR BUILDING IN S.FNO: 72/7,PATTA NO :336


GANGAVALLI VILLAGE,GANGAVALLI(TK),SALEM(DT).

SCALE 1:100

NAME OF THE APPLICANT:1.Mr.G.RAJENDRAN S/o Mr.GOVINDHASAMY.



2.Mr.R.GOPINATH S/o Mr.RAJENDRAN.

PLAN,ELEVATION AND SECTION		SCALE:1:100	ALL DIMENSIONS ARE IN " METER"	
<u>JOINERY DETAILS:</u>				
DESCRIPTION		IN METER	IN FEET	
MD	MAIN DOOR	0.90 X 2.13	3'0" X 7'0"	
D	DOOR	0.90 X 2.13	3'0" X 7'0"	
D ₁	TOILET DOOR	0.90 X 2.13	2'6" X 7'0"	
O	OPENING	0.90 X 2.13	3'3" X 7'0"	
W	WINDOW	0.90 X 1.22	3'0" X 4'0"	
W ₁	WINDOW	1.22 X 1.22	4'0" X 4'0"	
V	VENTILATOR	0.90 X 0.61	3'0" X 2'6"	
<u>AREA STATEMENT:-</u>			SQ.MT	SQ.FT
LAND AREA(AS PER DOCUMENT)			9226.83	99316.80
<u>PROPOSED BUILDING AREA:-</u>				
PRO. GROUND FLOOR AREA			106.73	1148.83
PRO. FIRST FLOOR AREA			42.29	455.20
TOTAL FSI AREA			149.02	1604.03
NON FSI AREA			7.75	83.42
TOTAL BUILD UP AREA			156.77	1687.45
<u>BUILDING CARPET AREA:-</u>				
PRO. GROUND FLOOR AREA			77.90	838.50
PRO. FIRST FLOOR AREA			26.25	282.55
TOTAL BUILDING CARPET AREA			104.15	1121.05

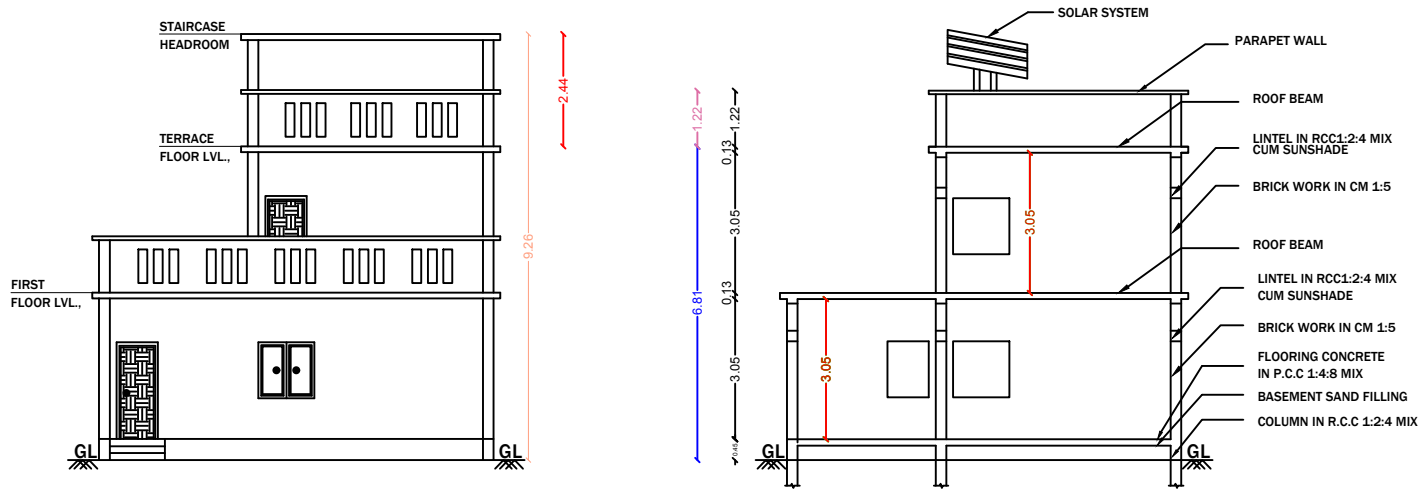


ELEVATION


SECTION A-A

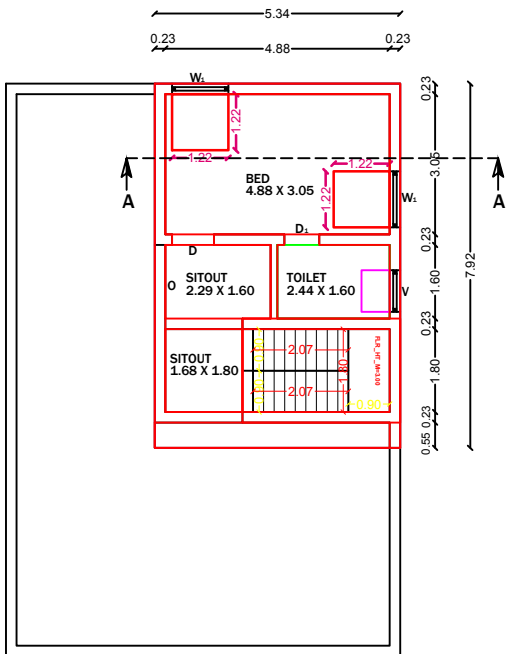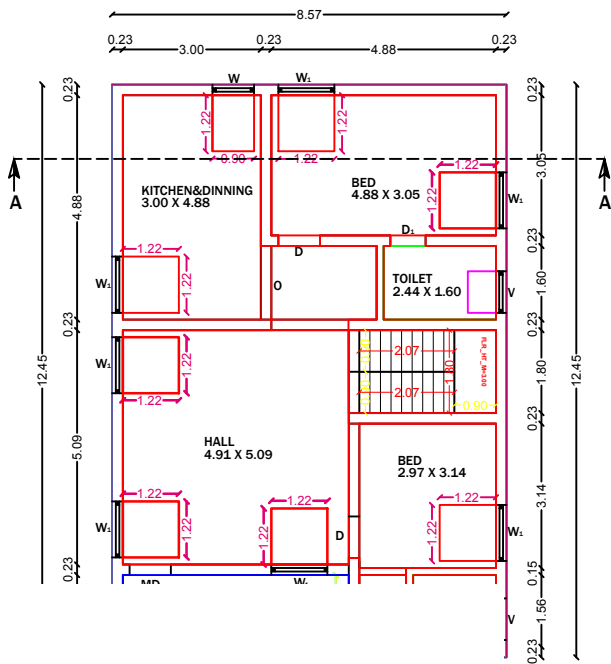


FIRST FLOOR

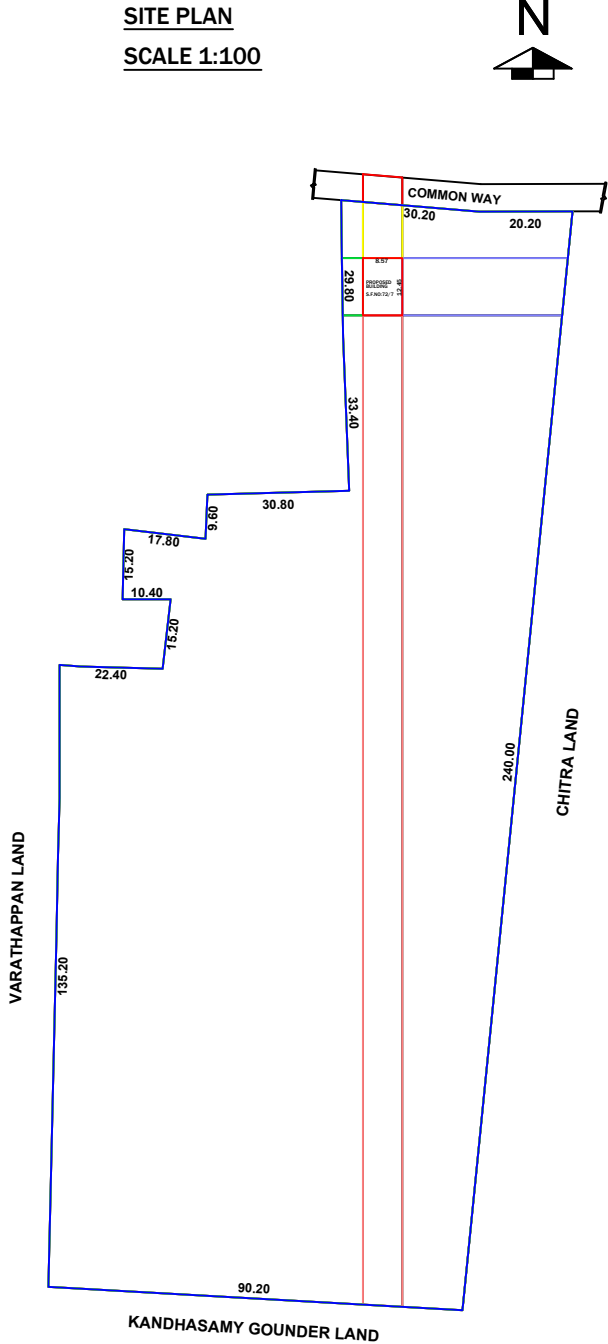


SOLAR WATER HEATING SYSTEM

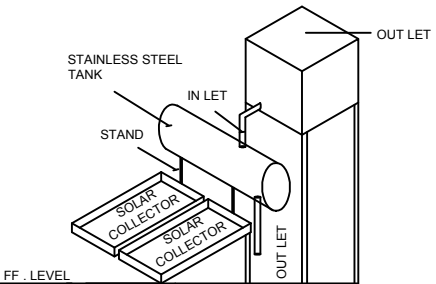


RAIN WATER HARVESTING SYSTEM

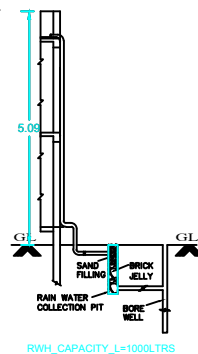

SEPTIC TANK

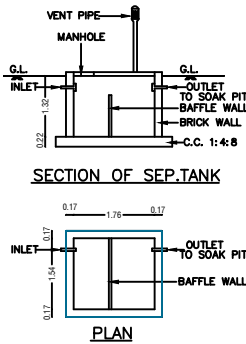

FOUNDATION DETAILS

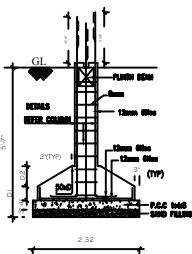

PERCULATION PIT

