
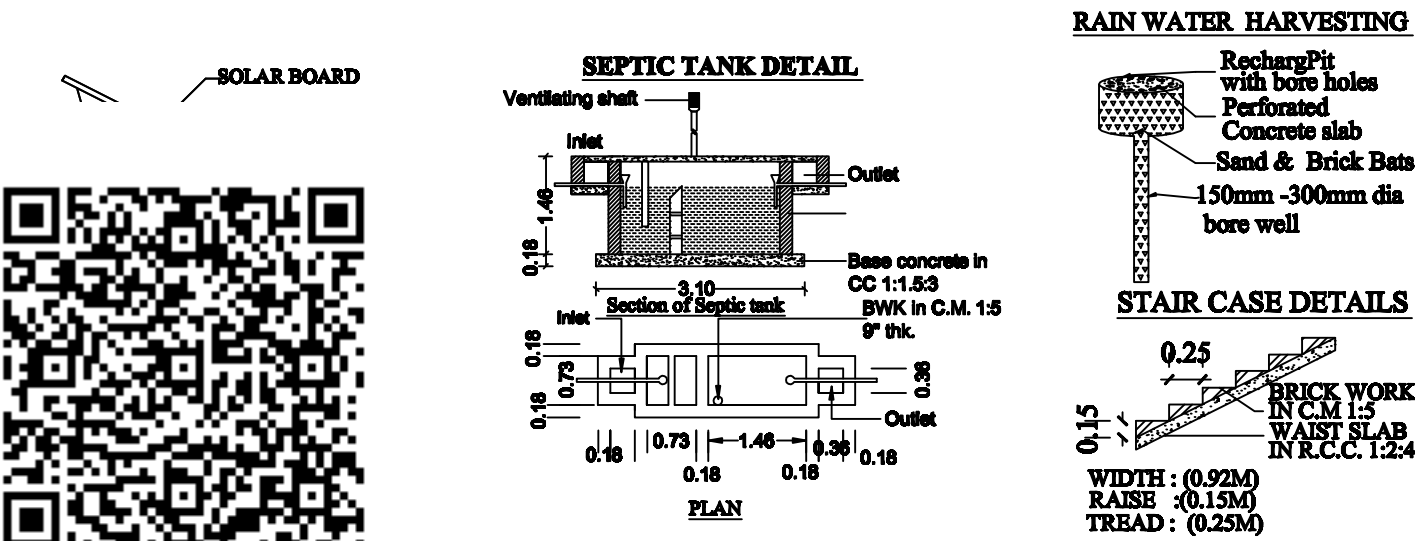


PLAN SHOWING THE PROPOSED CONSTRUCTION OF R.C.C TERRACED ROOF RESIDENTIAL GROUND & FIRST FLOOR BUILDING IN NEW.S.F.NO -230/3A1B,PATTA NO -2901, AT MOLAPARA,POOLAMPATTI VILLAGE & TOWN PANCHAYAT,EDAPPADI TALUK,SALEM DISTRICT.

APPLICANT :
Mr.THIRUNAVUKKARASU , S/O .Mr.SRIRAM.

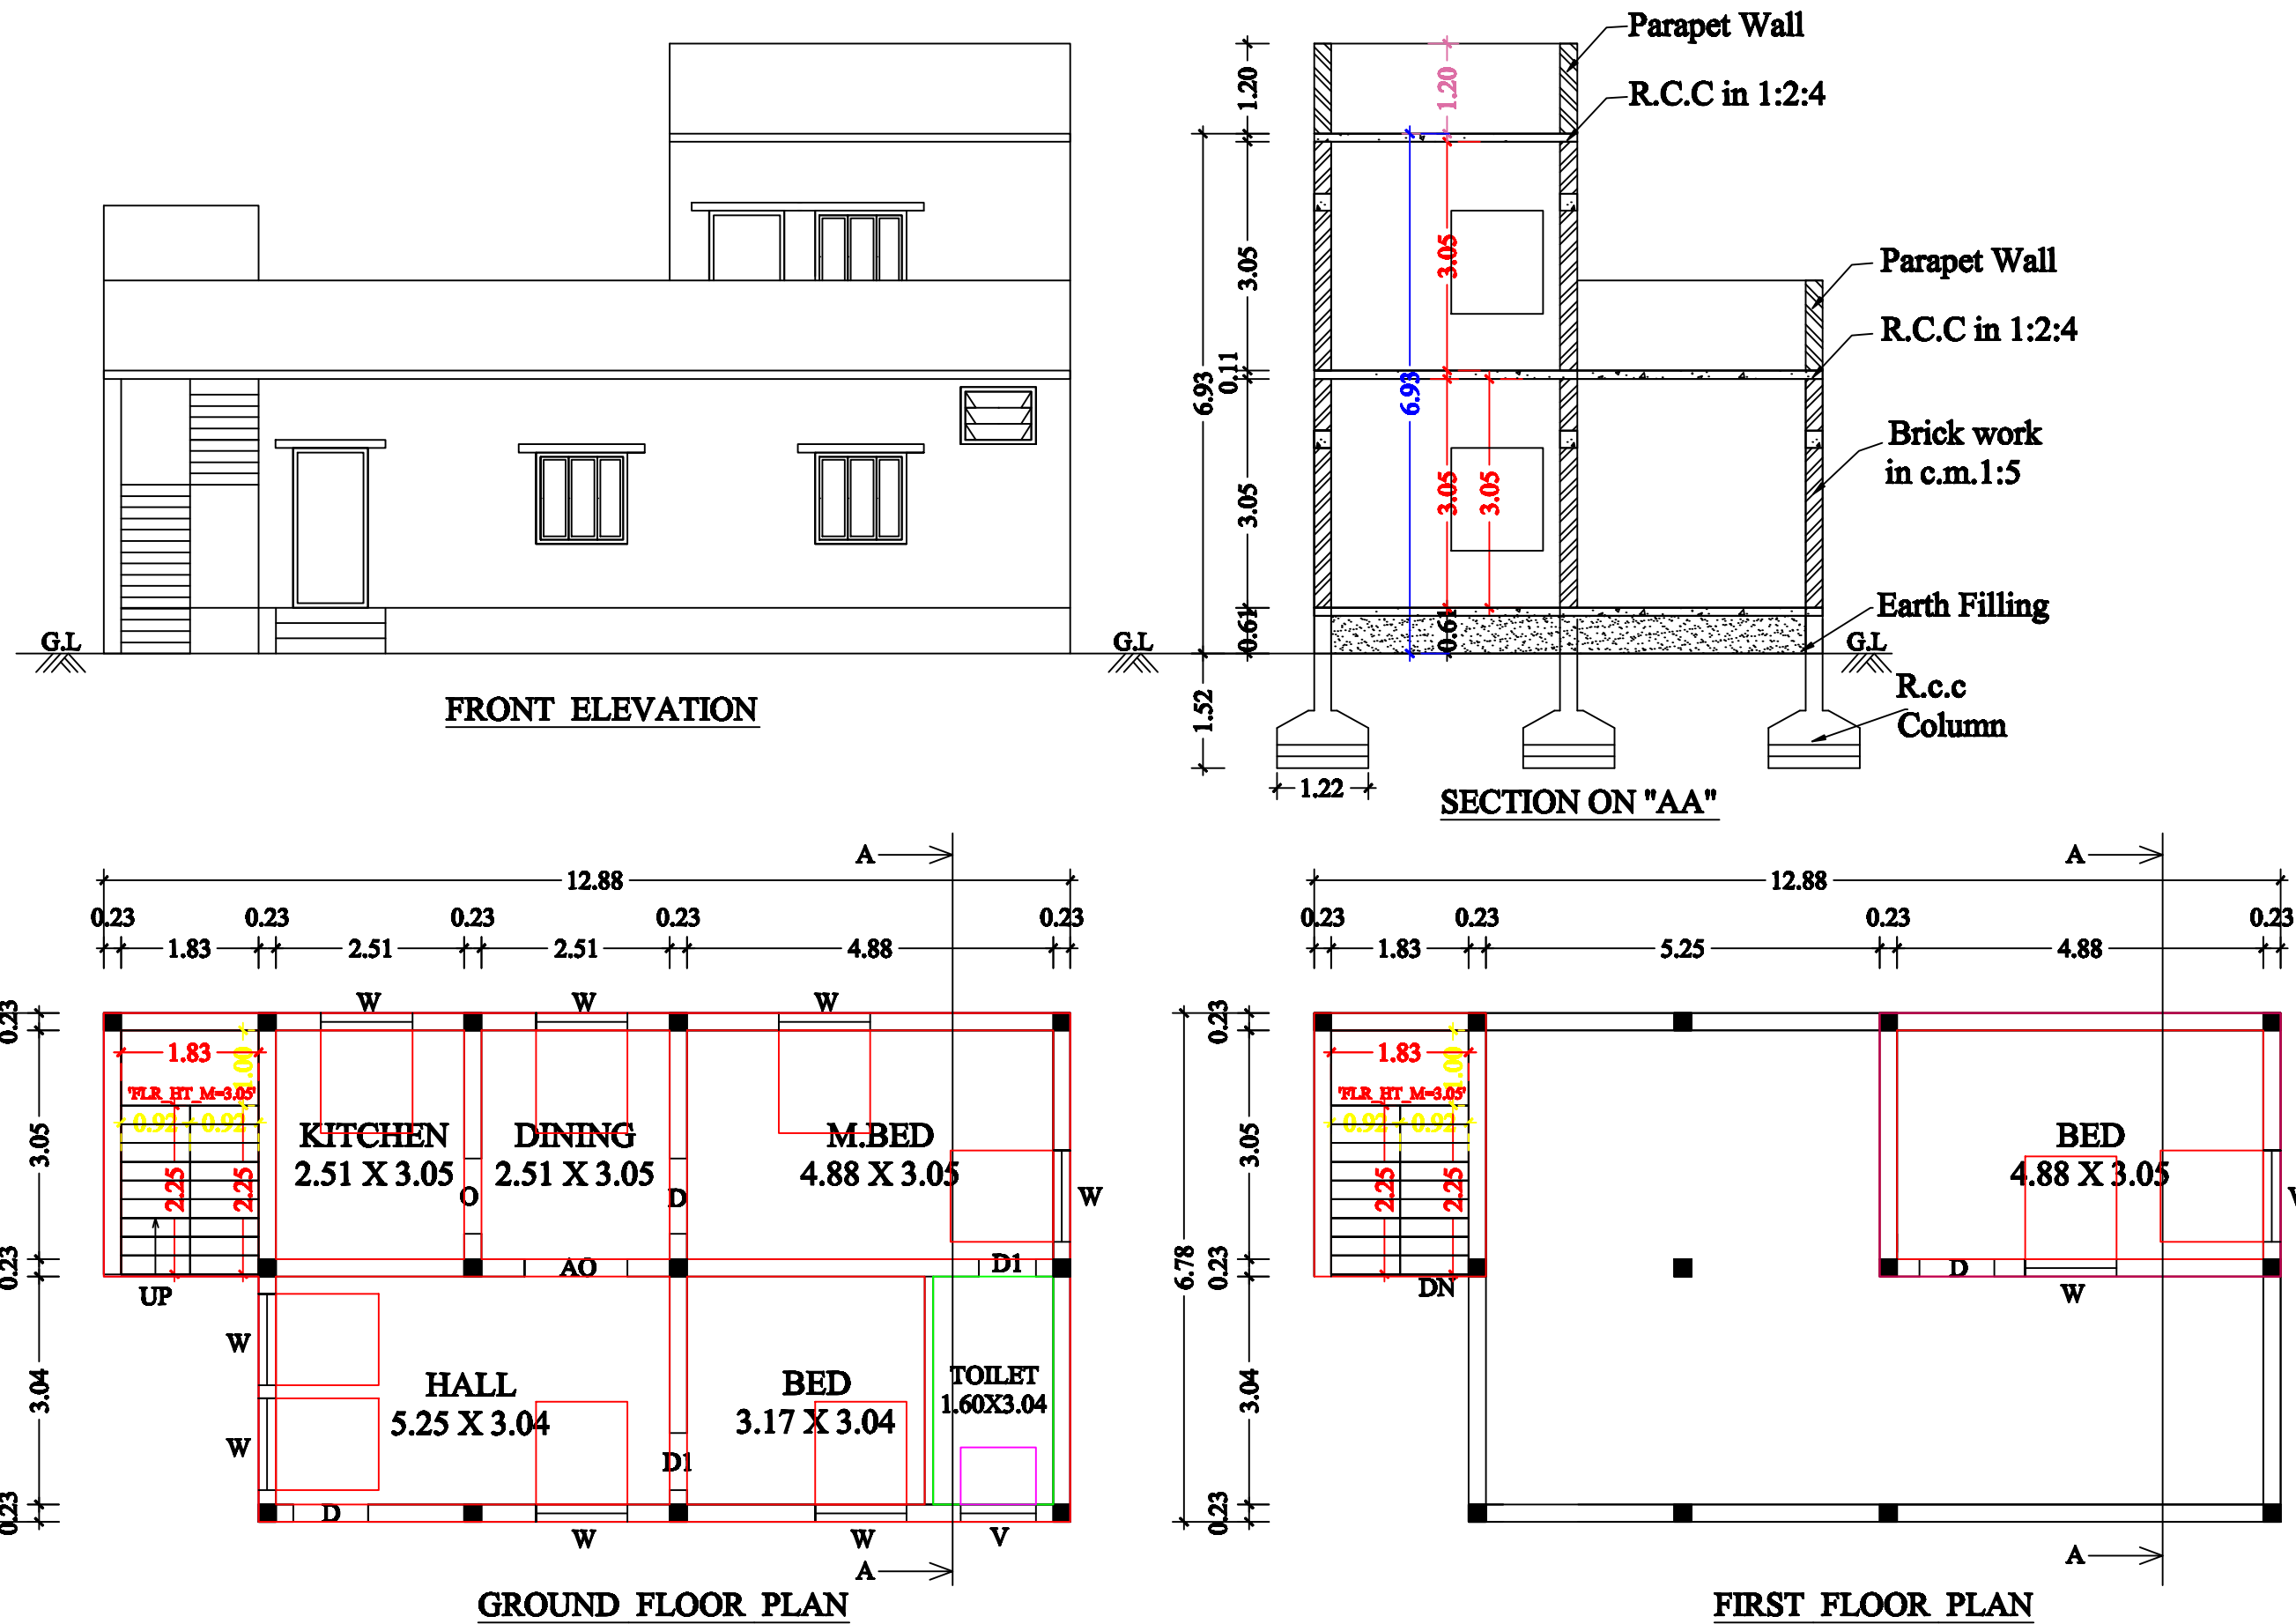

BOUNDARY SHOWN IN -


PROPOSED SHOWN IN -

ROAD SHOWN IN -

SCALE

ALL DIMENSIONS ARE IN METER

SCALE 1:100

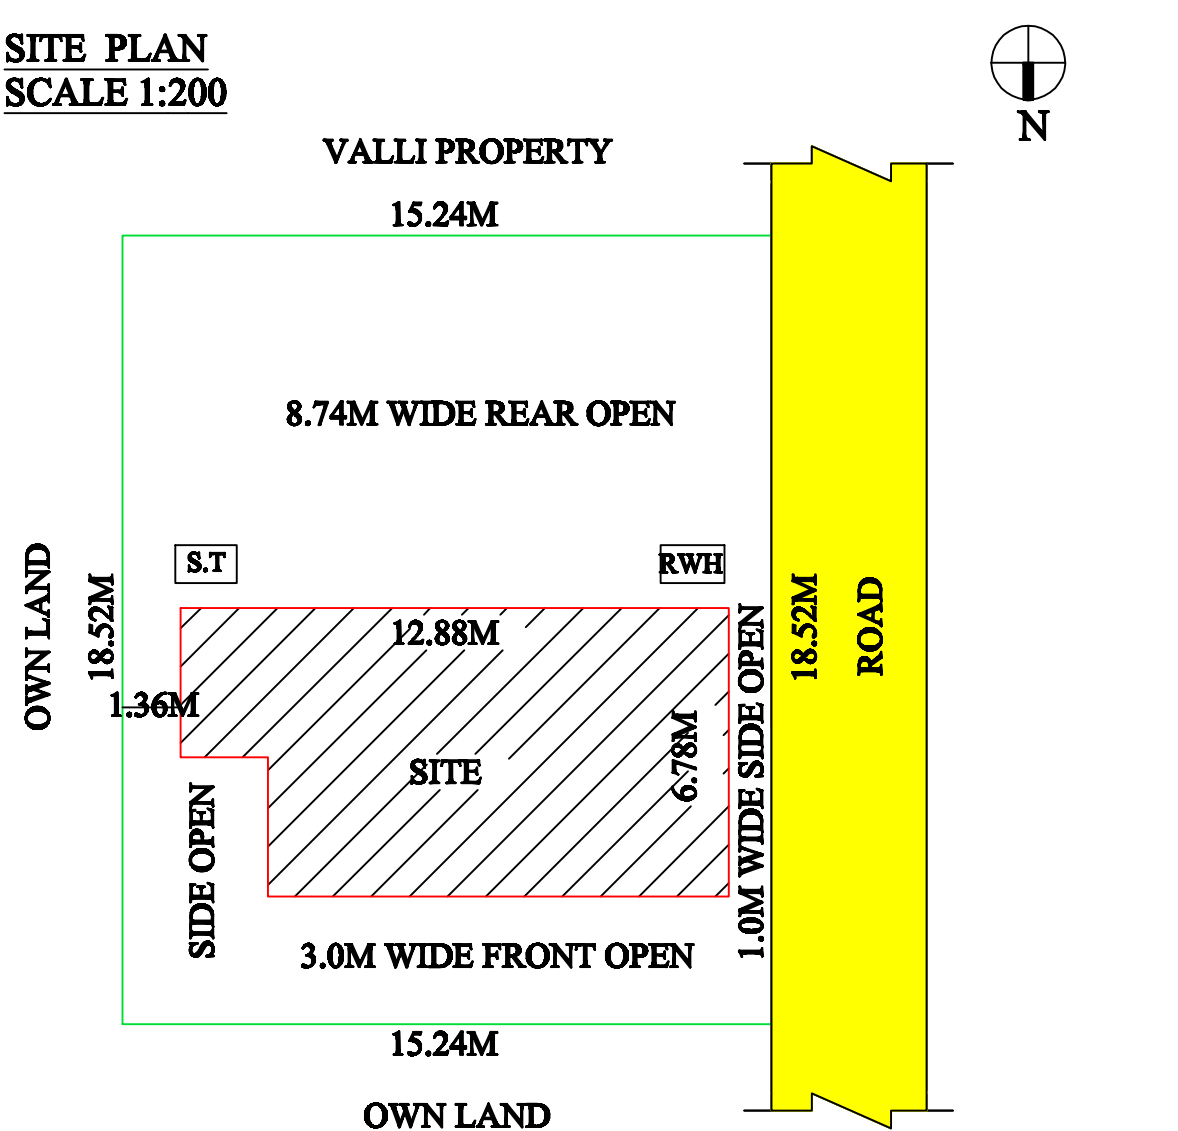

AREA DETAILS:	SQ.FT	SQ.MT
AREA OF THE SITE TAKEN FOR CONSTRUCTION (7 CENT)	3049.20	283.28
AREA OF GROUND FLOOR	867.47	80.59
AREA OF FIRST FLOOR	288.26	26.78
TOTAL CONSTRUCTION AREA	1155.73	107.37
OPEN SPACE AREA	2181.73	202.68

JOINERY DETAILS:		
DOOR	3'3" X 7'0"	1.00 X 2.13
DOOR 1	3'0" X 7'0"	0.91 X 2.13
WINDOW	4'0" X 4'6"	1.22 X 1.37
VENTILATOR	4'0" X 2'6"	1.22 X 0.76

APPLICANT:

ENGINEER :

M. PUHAZENDHI, B.E.,
Civil, Consultant & Contractor
Licenced Building Surveyor
APPOLLO CONSTRUCTION
Bus Stand, POOLAMPATTI,
SALEM (Dt), Cell: 98420-79610