

**PLAN SHOWING THE PROPOSED CONSTRUCTION
OF A PRIMARY SCHOOL BUILDING IN T.S.NO - 8/2B3B,
S.WARD NO - C,BLOCK NO - 16, RAMANATHAPURAM
TALUK,RAMANATHAPURAM DISTRICT.**

SCALE 1:400

AREA DETAILS

AREA OF THE SITE (AS PER DOCUMENT)	2713.00 Sqm		
AREA OF THE SITE (AS PER T.S.L.R)	2713.00 Sqm		
	FSI AREA Sqm	NON FSI AREA Sqm	TOTAL AREA Sqm
GROUND FLOOR AREA	324.13	11.70	335.83
FIRST FLOOR AREA	324.13	11.70	335.83
SECOND FLOOR AREA	324.13	11.70	335.83
HEAD ROOM		32.40	32.40
TOTAL AREA	972.39	67.50	1039.89
FLOOR SPACE INDEX (F.S.I)	972.39 / 2713.00		0.36 < 2.00
PLOT COVERAGE (PC)	324.13 / 2713.00 X 100		11.95
CAR PARKING (REQUIRED)	02 NOS		
CAR PARKING (PROVIDED)	05 NOS		
TWO WHEELER PARKING (REQUIRED)	09 NOS		
TWO WHEELER PARKING (PROVIDED)	20 NOS		
PHYSICALLY CHALLENGED CAR PARKING (REQUIRED)	01 NOS		
PHYSICALLY CHALLENGED CAR PARKING (PROVIDED)	01 NOS		
PHYSICALLY CHALLENGED TWO WHEELER PARKING (REQUIRED)	01 NOS		
PHYSICALLY CHALLENGED TWO WHEELER PARKING (PROVIDED)	01 NOS		
CYCLE PARKING (PROVIDED)	93 NOS		

COLOR INDEX

SITE EXG ROAD DRIVE WAY PRO


NOTE:

1. FIRE EXTINGUISHER WILL BE PROVIDED - FE
2. FIRE ALARM TO BE PROVIDED -FA
3. RAIN WATER HARVESTING SYSTEM WILL BE PROVIDED.
4. SOLAR SYSTEM TO BE PROVIDED.
5. STRUCTURE IS DESIGNED SAFELY FOR EARTH QUAKE RESISTANCE.
6. WASTE WATER TO BE CONNECTED TO UNDER GROUND SEWAGE SYSTEM
7. MECHANICAL VENTILATION TO BE PROVIDED

APPLICANT

Er.S. SIVAKUMAR, B.E., F.L.V
REGISTERED ENGINEER
Local Planning Authority
Grade-I No: 033/2019
23/2, EMG NAGAR IND STREET
K.PUDUR, MADURAI-7
E.mail ID: svkprathap@gmail.com
Cell: 76391 59055

ENGINEER

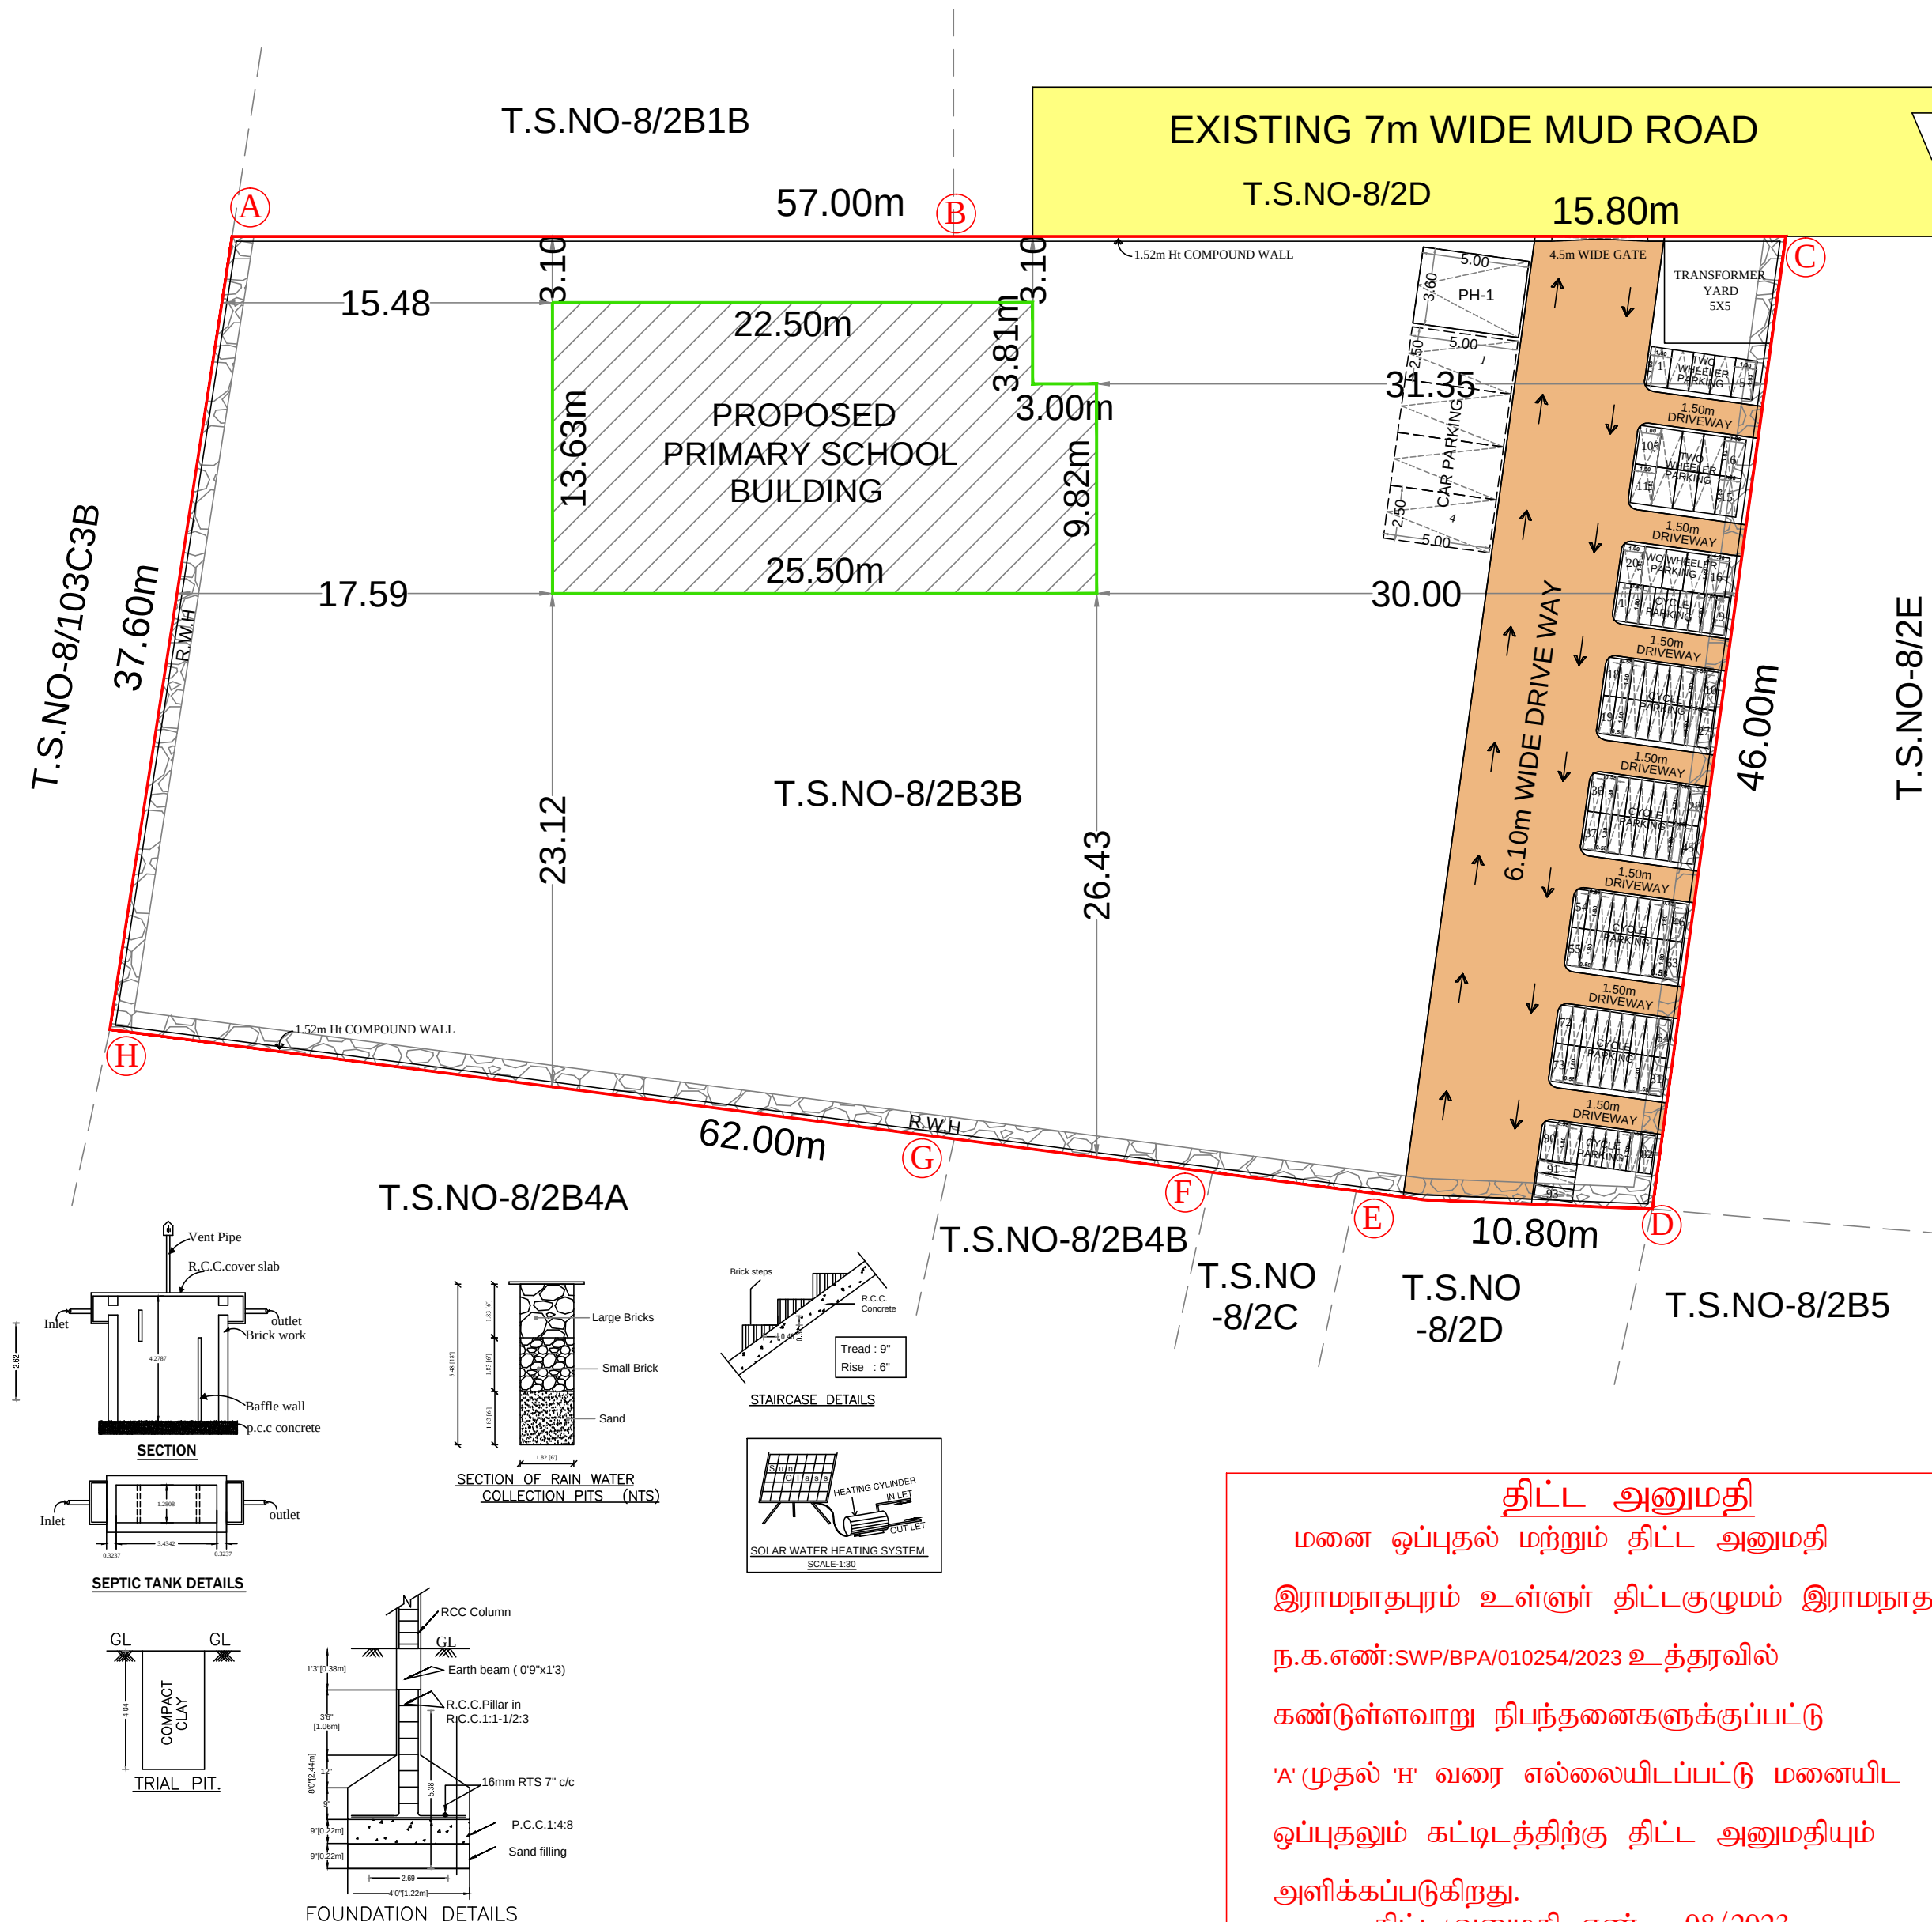

திட்ட அனுமதி

மனை ஒப்புதல் மற்றும் திட்ட அனுமதி

இராமநாதபுரம் உள்ளூர் திட்டகுழுமம் இராமநாதபுரம்

ந.க.எண்:SWP/BPA/010254/2023 உத்தரவில்

கண்டுள்ளவாறு நிபந்தனைகளுக்குப்பட்டு

'A'முதல் 'H' வரை எல்லையிடப்பட்டு மனையிட

ஒப்புதலும் கட்டிடத்திற்கு திட்ட அனுமதியும்

அளிக்கப்படுகிறது.

திட்ட/அனுமதி எண் : 08/2023

ம.வ ந.ஊ.து.இ. (இராமா) எண் : 36/2023