
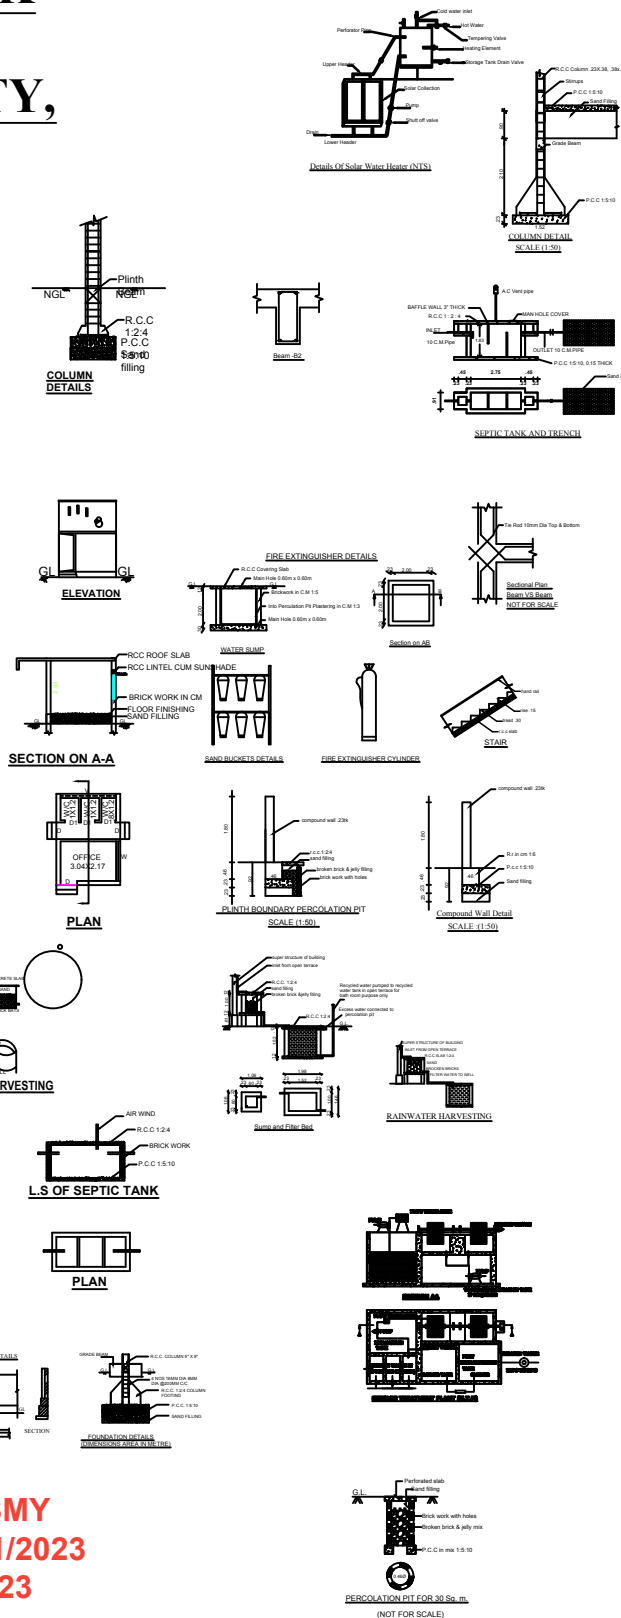


ALL DIMENSIONS ARE IN METER SCALE 1:100

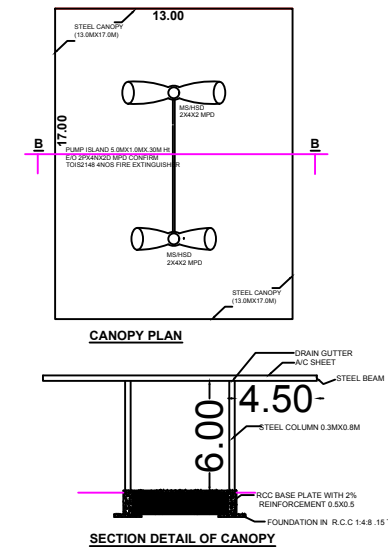

ONLINE SCRUTINY REFERENCE NUMBER:K5KXFSMY
ONLINE APPLICATION NUMBER:SWP/BPA/0061111/2023
BP/DTCP(RAMANATHAPURAM DISTRICT)NO.11/2023

PARKING CALCULATION:
FSI AREA/50
 $238.50/50=4.77$ SAY 5CAR AND 5TWO WHEELER SPACE
5CAR AND 5TWO WHEELER SPACE PROVIDED
(INCLUDING PH PARKING)

JOINERY DETAILS		
S.NO	TYPE	SIZE
1.	D	0.90X2.10
2.	D1	0.75X2.10
3.	W	2.00X1.20
4.	V	3.00X0.60

Architects Signature: 
 Divisional Manager (Kumbakonam)

APPLICANTS SIGNATURE

Er. D. RAJESH, B.E.,
Registered Civil Engineer,
TN GOV. D.T.C.P. Reg No: RE320222 (Gr.I).
EC Reg No: PE0034116,
5/601-4, Valuthoor, Ramanathapuram-36.
Cell: 9360862457.

REGISTER ENGINEER SIGNATURE

e-signed
ASSISTANT DIRECTOR
DISTRICT TOWN AND COUNTRY PLANNING OFFICE
RAMANATHPURAM DISTRICT