



PLAN SHOWING THE PROPOSED ADDITIONAL CONSTRUCTION OF RESIDENTIAL BUILDING IN OLD SF.NO:639/13A1, NEW SF.NO:639/13A1B, BLOCK:4,PLOT.NO:A6,KOTTAIYUR TOWN PANCHAYAT , SAKKOTTAI UNION, KARAUKUDI TALUK ,SIVAGANGAI DISTRICT.

Note:
[1)DTCP Singleplot Regularised Inprinciple no:420/2021
2)Previous Building Plan Approved no:24/2022-2023,Dt:05/05/2022]


SCALE = 1'0":8'0"(OR)1:100

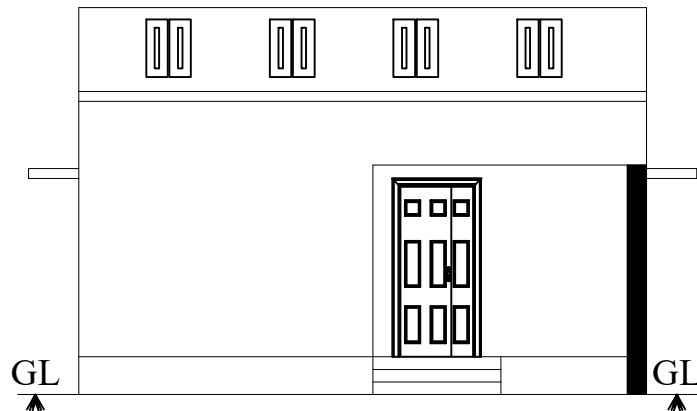


ELEVATION

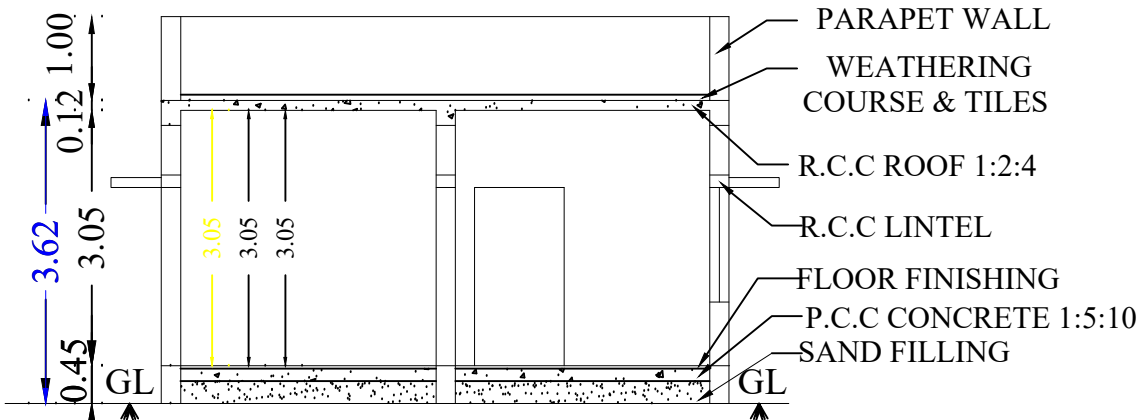


SECTION A-A

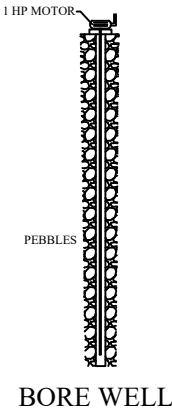


BORE WELL

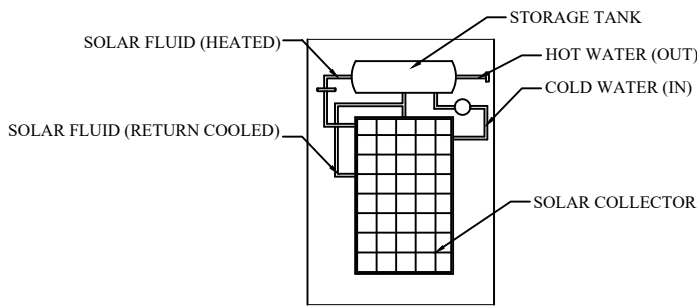


SOLAR WATER HEATING SYSTEM

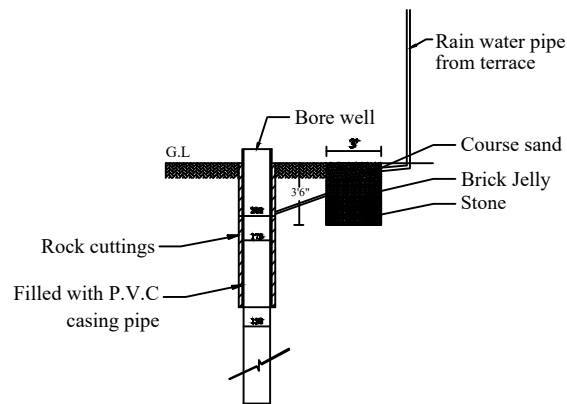


RAIN WATER HARVESTING DETAIL

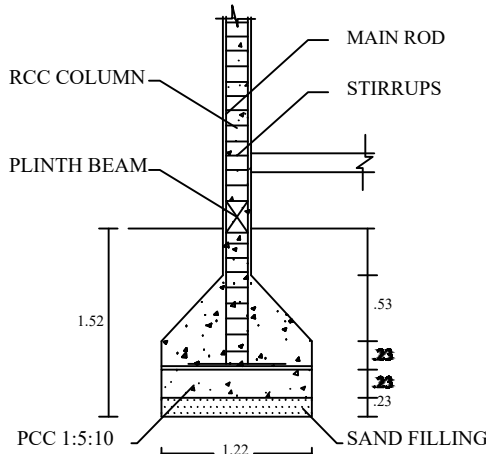


COLUMN DETAILS

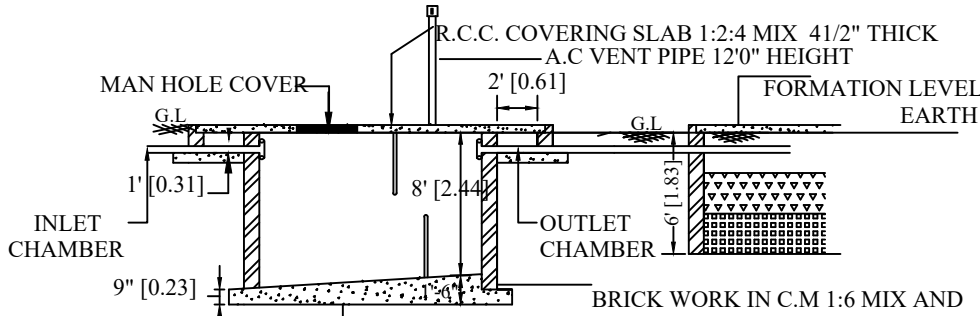


SEPTIC TANK

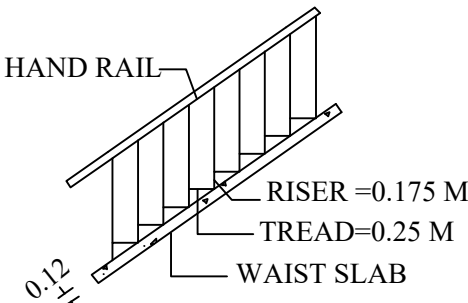

STAIR CASE DETAILS

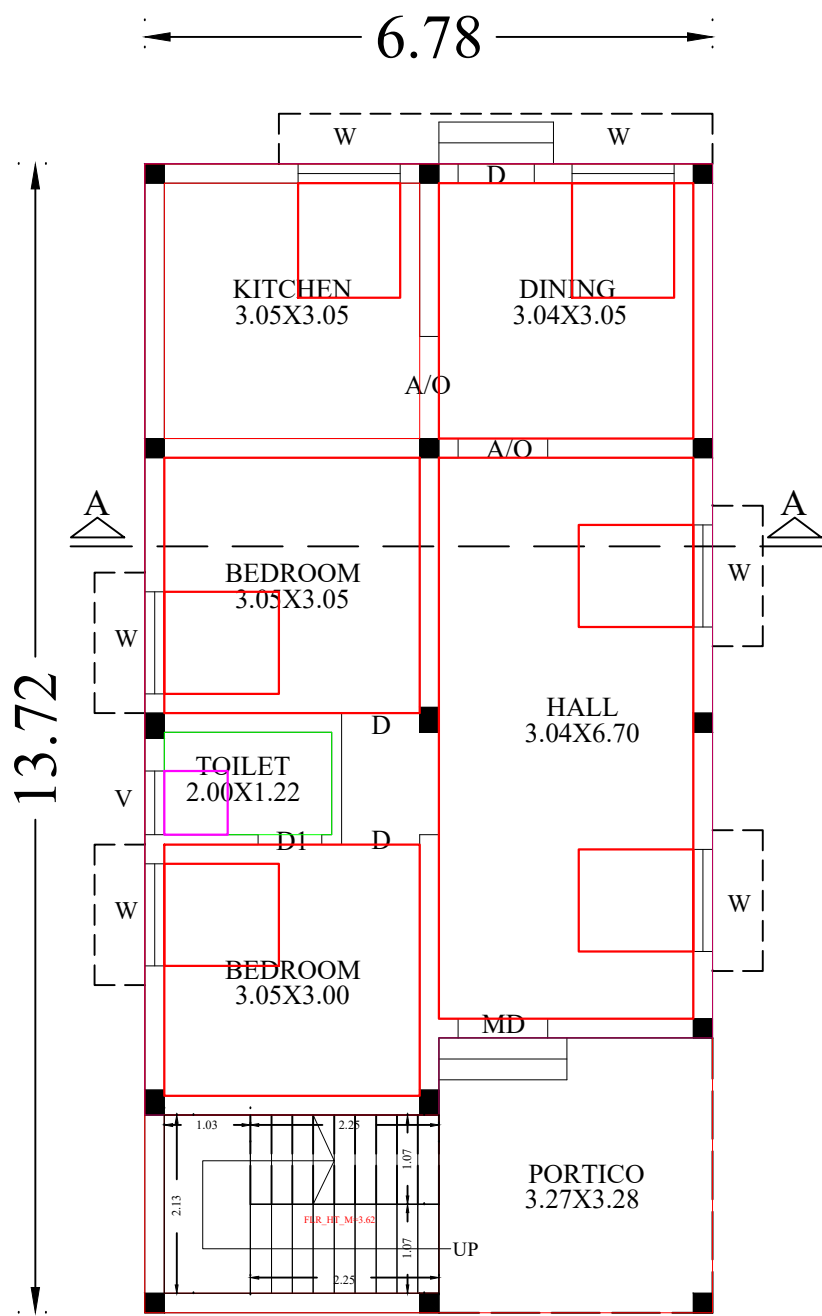

GROUND FLOOR PLAN
(PROPOSED BLOCK)

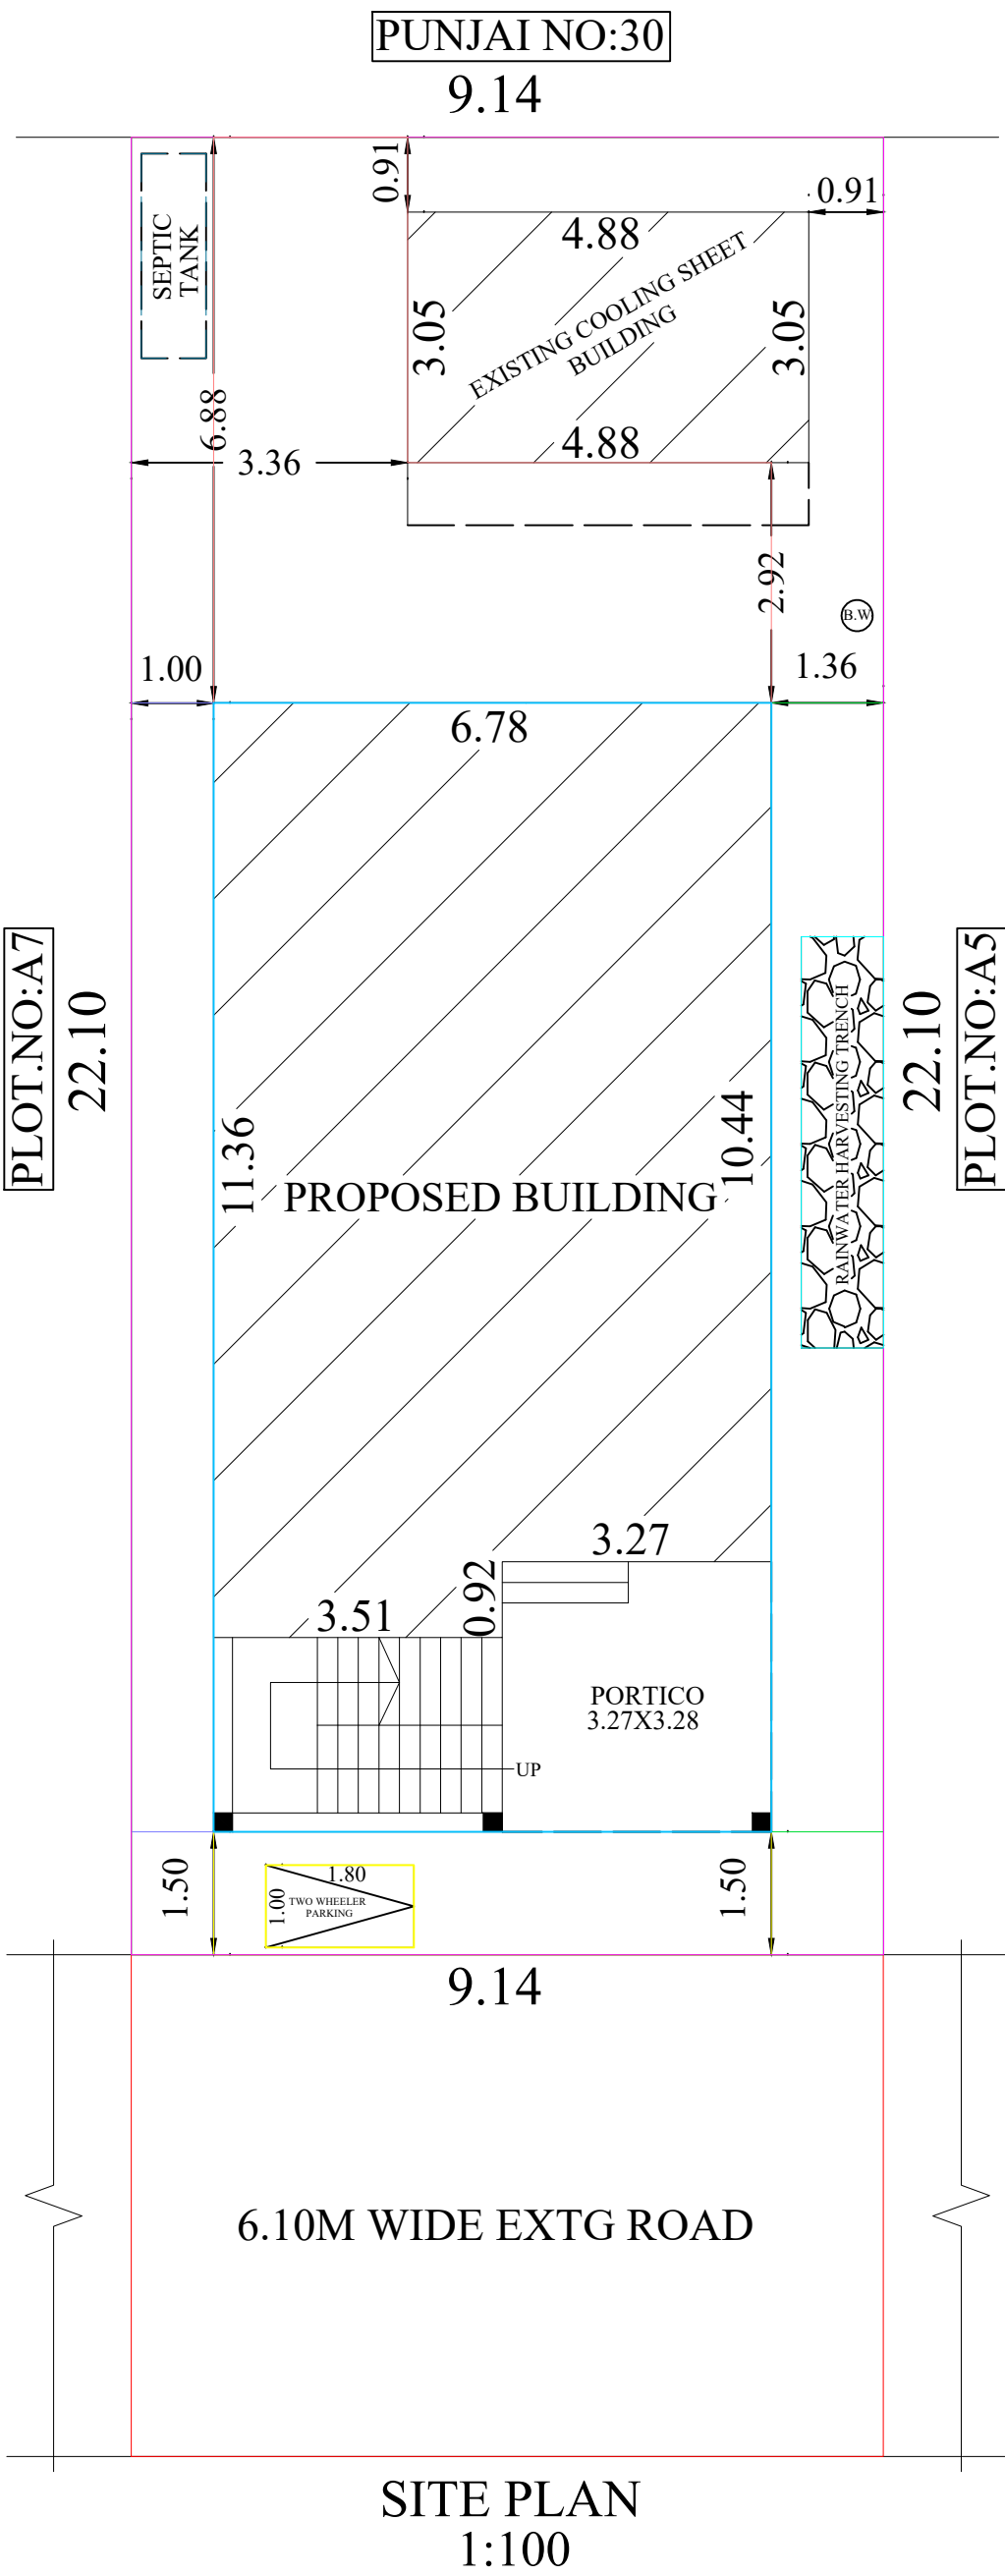

LEGEND		IN CM	IN FT
MD	MAIN DOOR	106 X 213	3'6" X 7'0"
D	DOOR	91 X 213	3'0" X 7'0"
D1	DOOR	76 X 213	2'6" X 7'0"
W	WINDOW	122 X 137	4'0" X 4'6"
V	VENTILATOR	76 X 76	2'6" X 2'6"
AREA DETAILS		SQ.M	SQ.FT
AS PER DOCUMENT		202.06	2175.00
AS PER PATTA		202.00	2174.30
AS PER SITE		202.06	2175.00
REFERENCE		SQ.M	SQ.FT
EXTG GROUND FLOOR PLINTH AREA		14.86	160.00
PRO GROUND FLOOR PLINTH AREA		82.31	885.98
PORTICO		10.72	115.40
OPEN SPACE AVAILABLE		94.11	1012.92
COLOUR INDEX			
PRO CONSTRUCTION		☐	
SITE BOUNDARY		☐	
EXTG ROAD		☐	
OWNER NAME & SIGN			
1) (Mr.K.AYYAPPAN)			
2) (Mrs.A.SURIYA)			
ENGINEER			
OFFICE USE			