


PLAN SHOWING THE PROPOSED CONSTRUCTION OF R.C.C. ROOF RESIDENTIAL BUILDING GROUND FLOOR AT OLD SY.NO.545/1, RE-SY.NO.626/5 & 626/46, NEW SY.NO.626/5A, SUB-DIVISION SY.NO.626/5A1A, NOW SY.NO.626/46A2, OLD PATTA NO.522, NEW PATTA NO.5021, NOW PATTA NO.5223, BLOCK.NO.3, WARD.NO.7, PUNJAI NO.55, PLOT NO.32, "TELEPHONE COLONY", IN KOTTAIYUR VILLAGE, KOTTAIYUR TOWN PANCHAYAT, SAKKOTTAI UNION, KARAIKUDI TALUK, SIVAGANGAI DSITRICT.

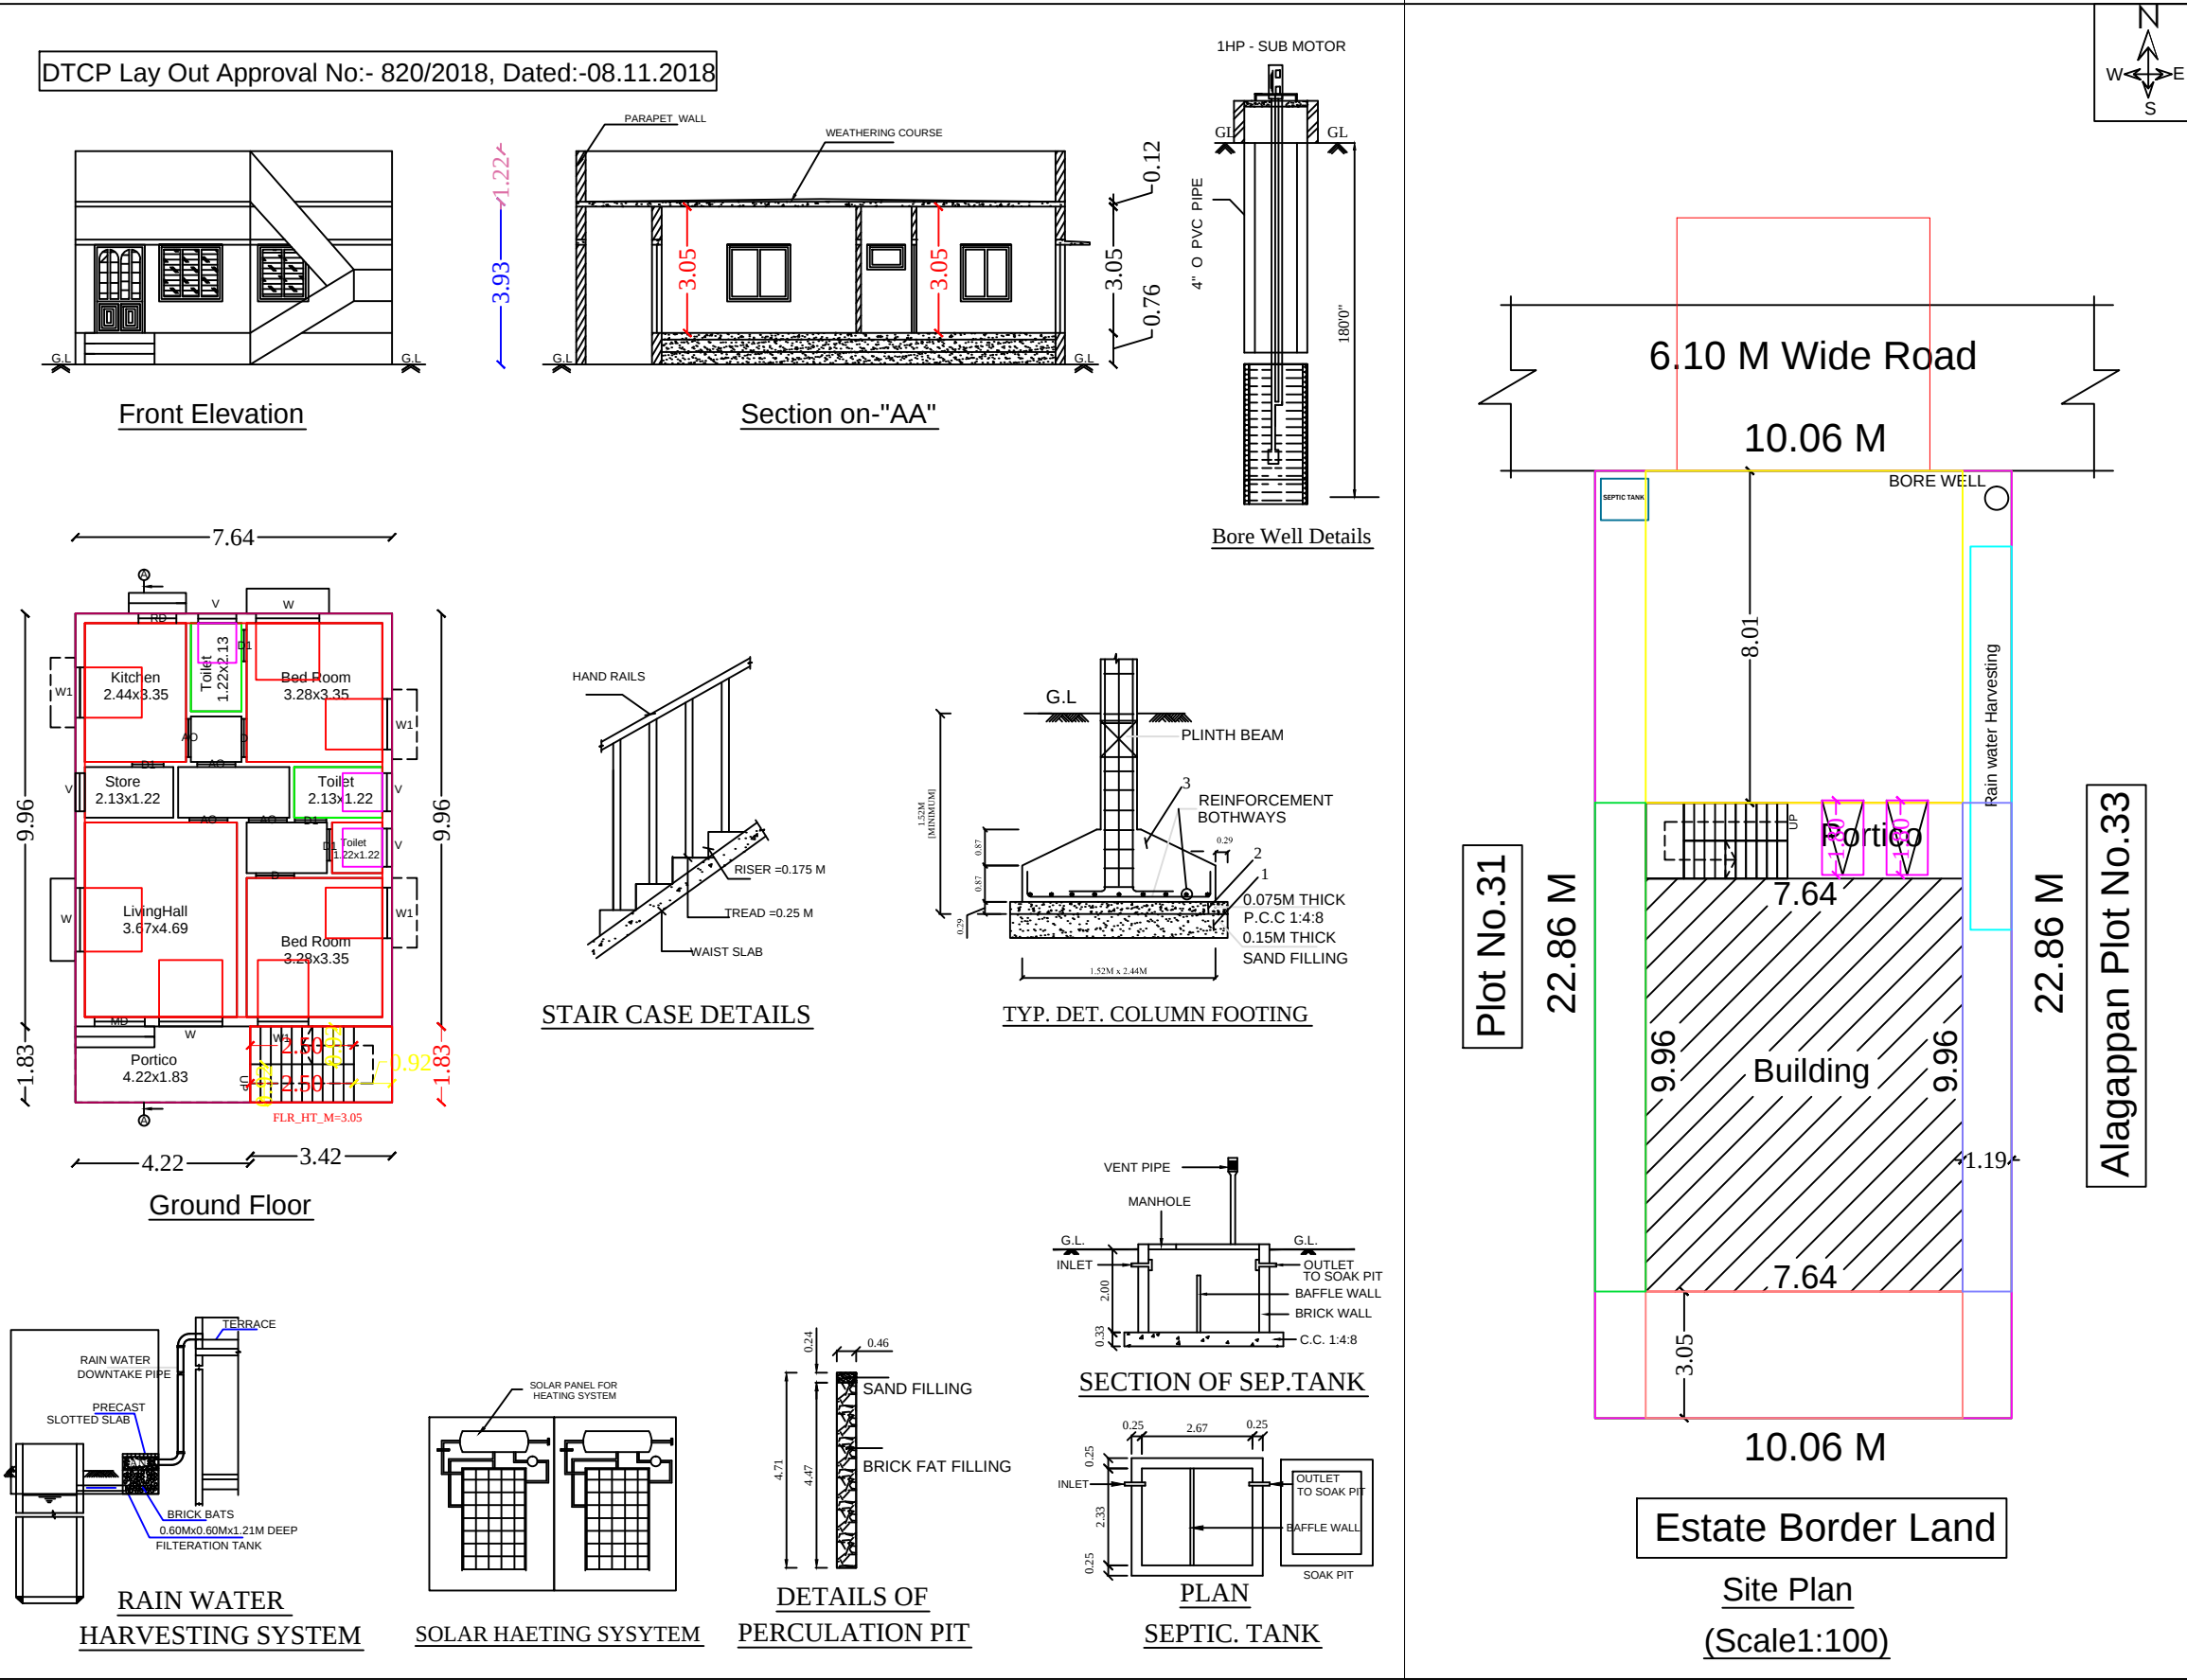

LEGEND	FEET	METRE
RD, D DOOR	3'0"x7'0"	0.92x2.13
MD MAIN DOOR	3'6"x7'0"	1.10x2.13
D1 DOOR	2'6"x7'0"	0.76x2.13
AO ARCH OPEN	3'0"x7'0"	0.92x2.13
W WINDOW	5'0"x4'6"	1.52x1.37
W1 WINDOW	4'0"x4'6"	1.22x1.37
V VENTILATOR	3'0"x2'0"	0.92x0.60
AREA DETAILS	SQ.FT.	SQ.M.
As Per Document	2475.00	229.24
As Per Patta	2475.70	230.00
As Per Site	2475.00	229.24
PLINTH AREA DETAILS		
Ground Floor Area	969.61	90.08
Open Space Area	1505.39	139.16
FSI DETAILS	PROPOSED	PERMISSIBLE
Total Plinth Area Plot Area 90.08 229.24	0.39	2
OWNER'S NAME & SIGN:-		
Smt.M.Karthika W/o : Thiru.Swamynathan		
ENGINEER:-		
OFFICE:-		