


PLAN SHOWING THE POPOSED CONSTRUCTION OF R.C.C.ROOF RESIDENTIAL BUILDING GROUND FLOOR AND FIRST FLOOR AT OLD NATHAM SY.NO.175 PART & 312/15, NEW SY.NO.321/34 & 321/40A, PATTa NO. 138 & 128, OLD WARD.NO.12, NEW WARD.NO.15, "KAVUL KOLLAi STREET", IN PALAIYUR @ PALAIYAPATTI VILLAGE, PALAIYUR GROUP, KANDANUR TOWN PANCHAYAT, SAKKOTTai UNION, KARAiKUDI TALUK, SIVAGANGAI DISTRICT.

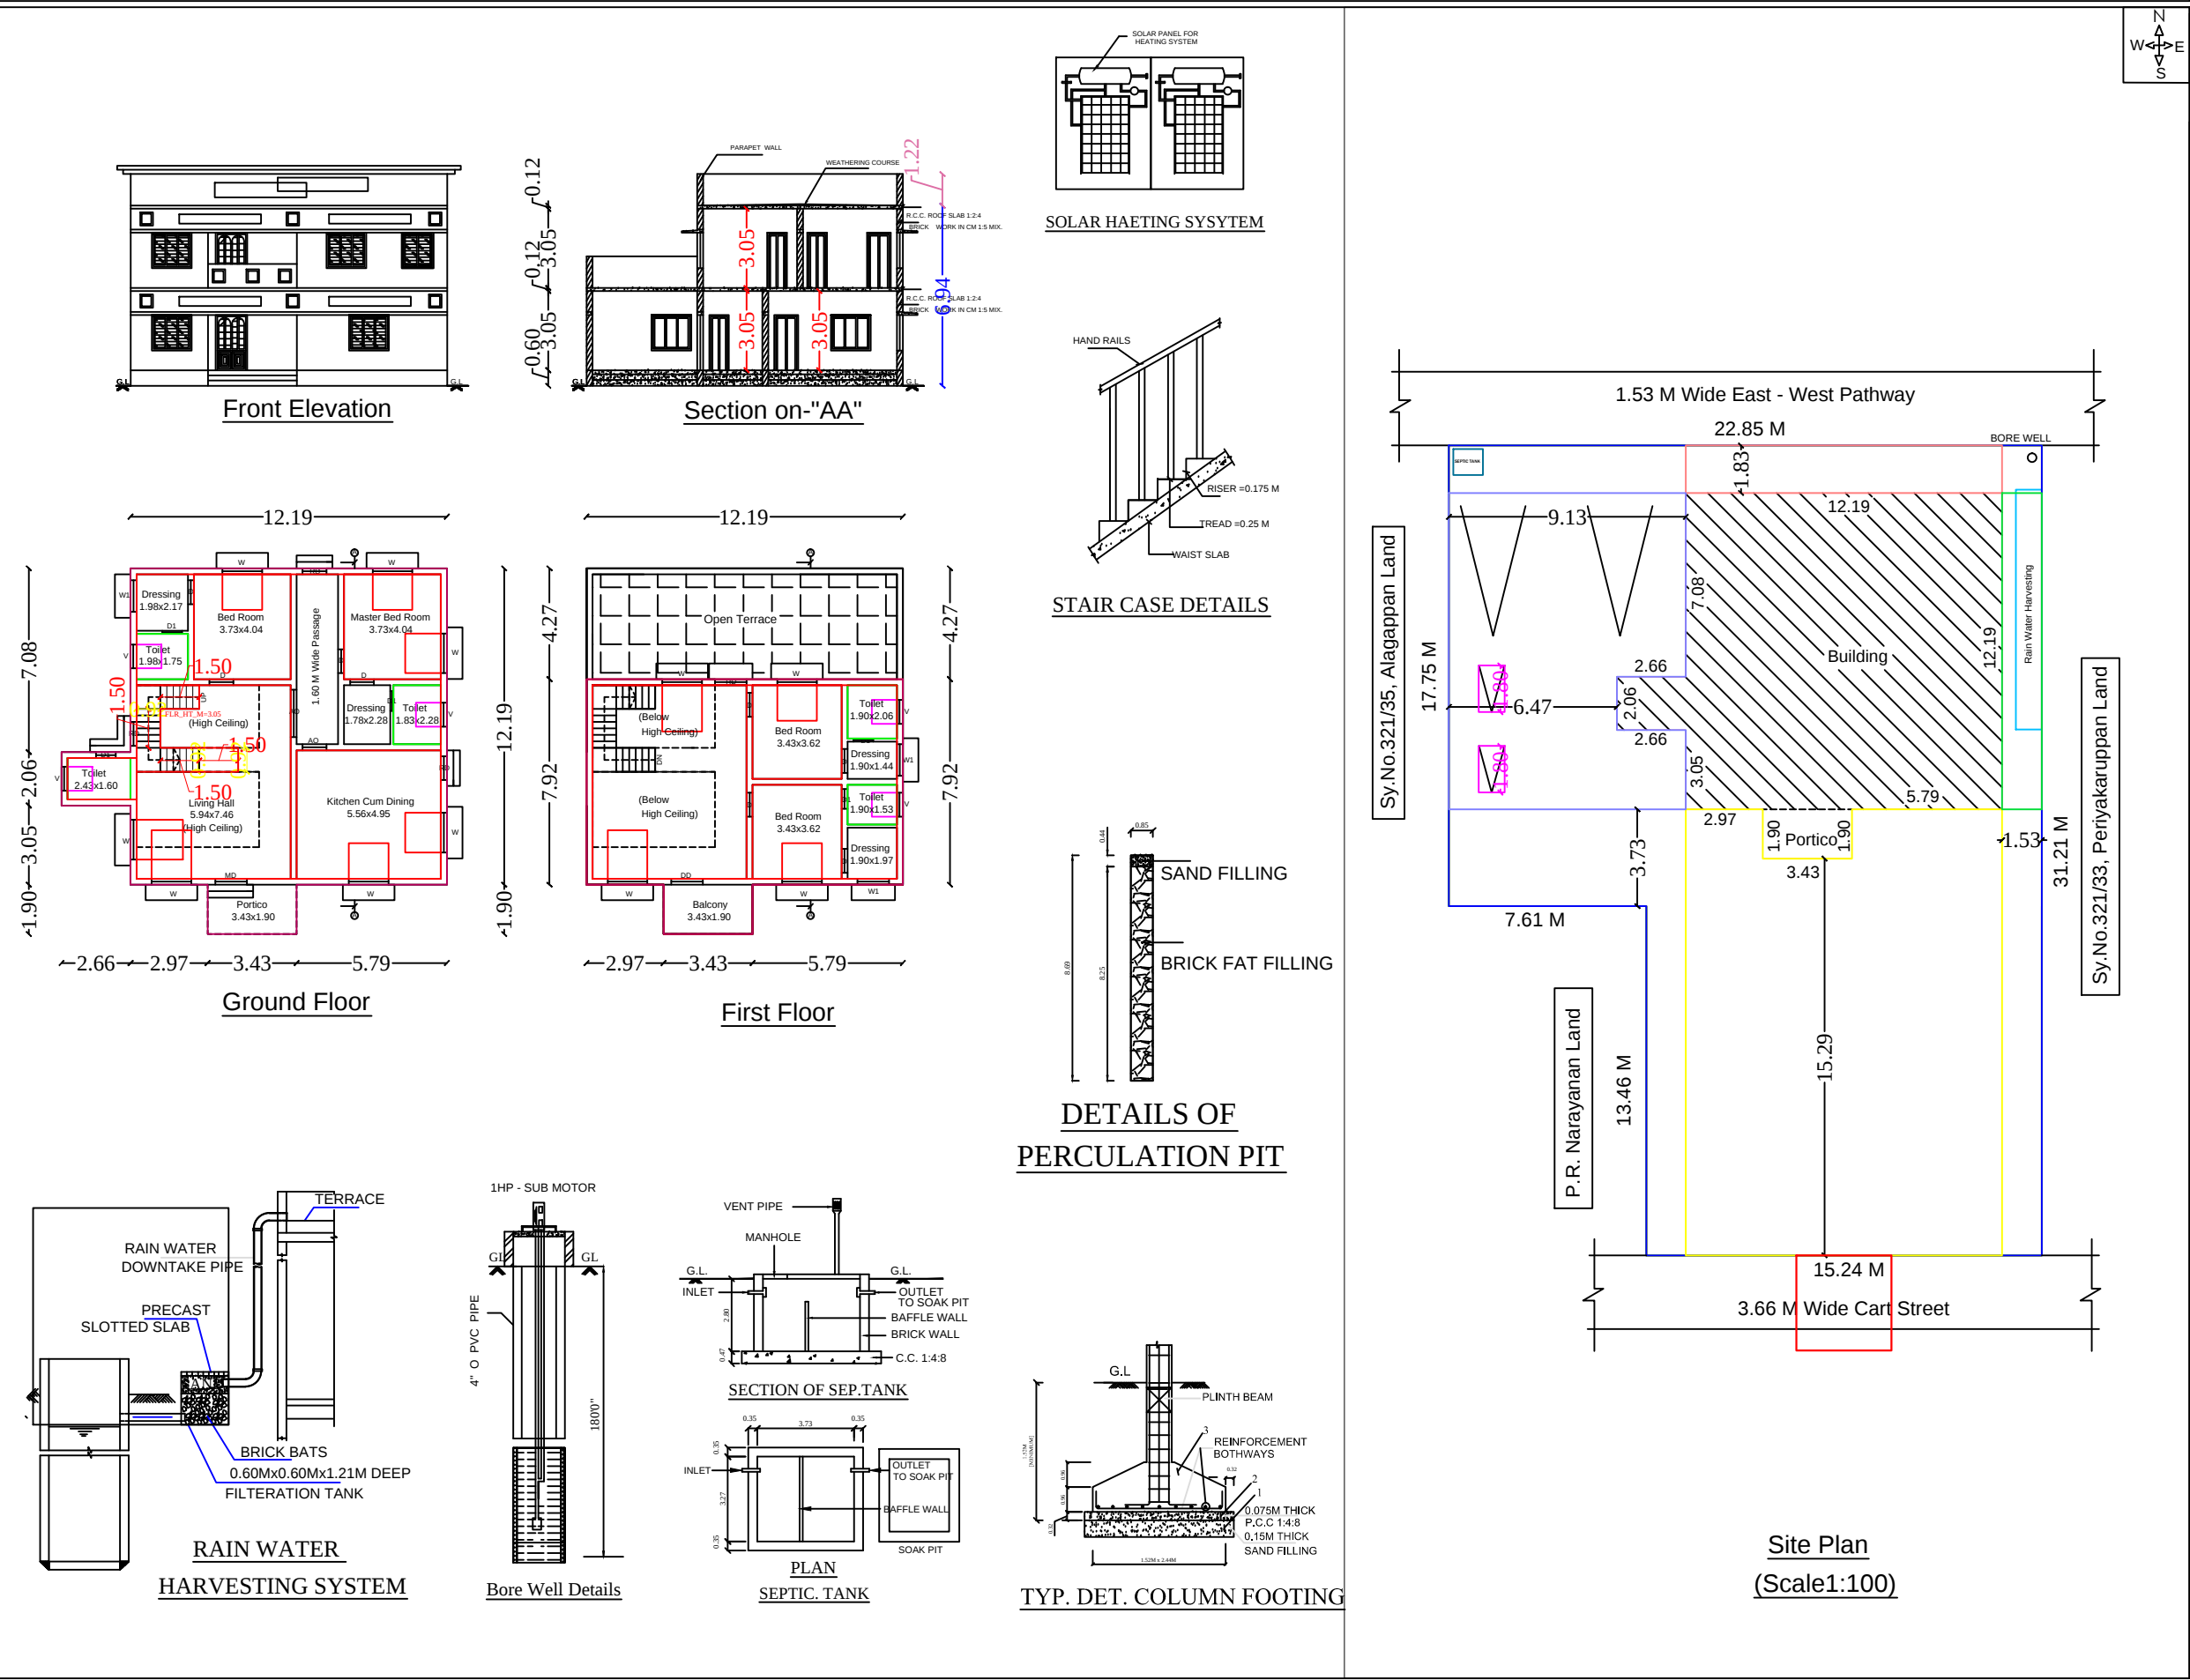

LEGEND	FEET	METRE
RD, D DOOR	3'0"x7'0"	0.92x2.13
MD MAIN DOOR	3'6"x7'0"	1.10x2.13
D1 DOOR	2'6"x7'0"	0.76x2.13
AO ARCH OPEN	3'0"x7'0"	0.92x2.13
W WINDOW	5'0"x4'6"	1.52x1.37
W1 WINDOW	4'0"x4'6"	1.22x1.37
V VENTILATOR	3'0"x2'0"	0.92x0.60
AREA DETAILS	SQ.FT.	SQ.M.
As Per Document	6548.90	608.40
As Per Patta	6485.58	602.53
As Per Site	6485.58	602.53
PLINTH AREA DETAILS		
Ground Floor Area	1728.58	160.59
First Floor Area	1109.33	103.06
Open Space Area	4757.00	441.94
FSI DETAILS	PROPOSED	PERMISSIBLE
Total Plinth Area	0.44	2
Plot Area		
263.65		
602.53		
OWNER'S NAME & SIGN:-		
Smt.S.Habeep Nisha		
W/o : Thiru.Sathik Batcha		
ENGINEER:-		