
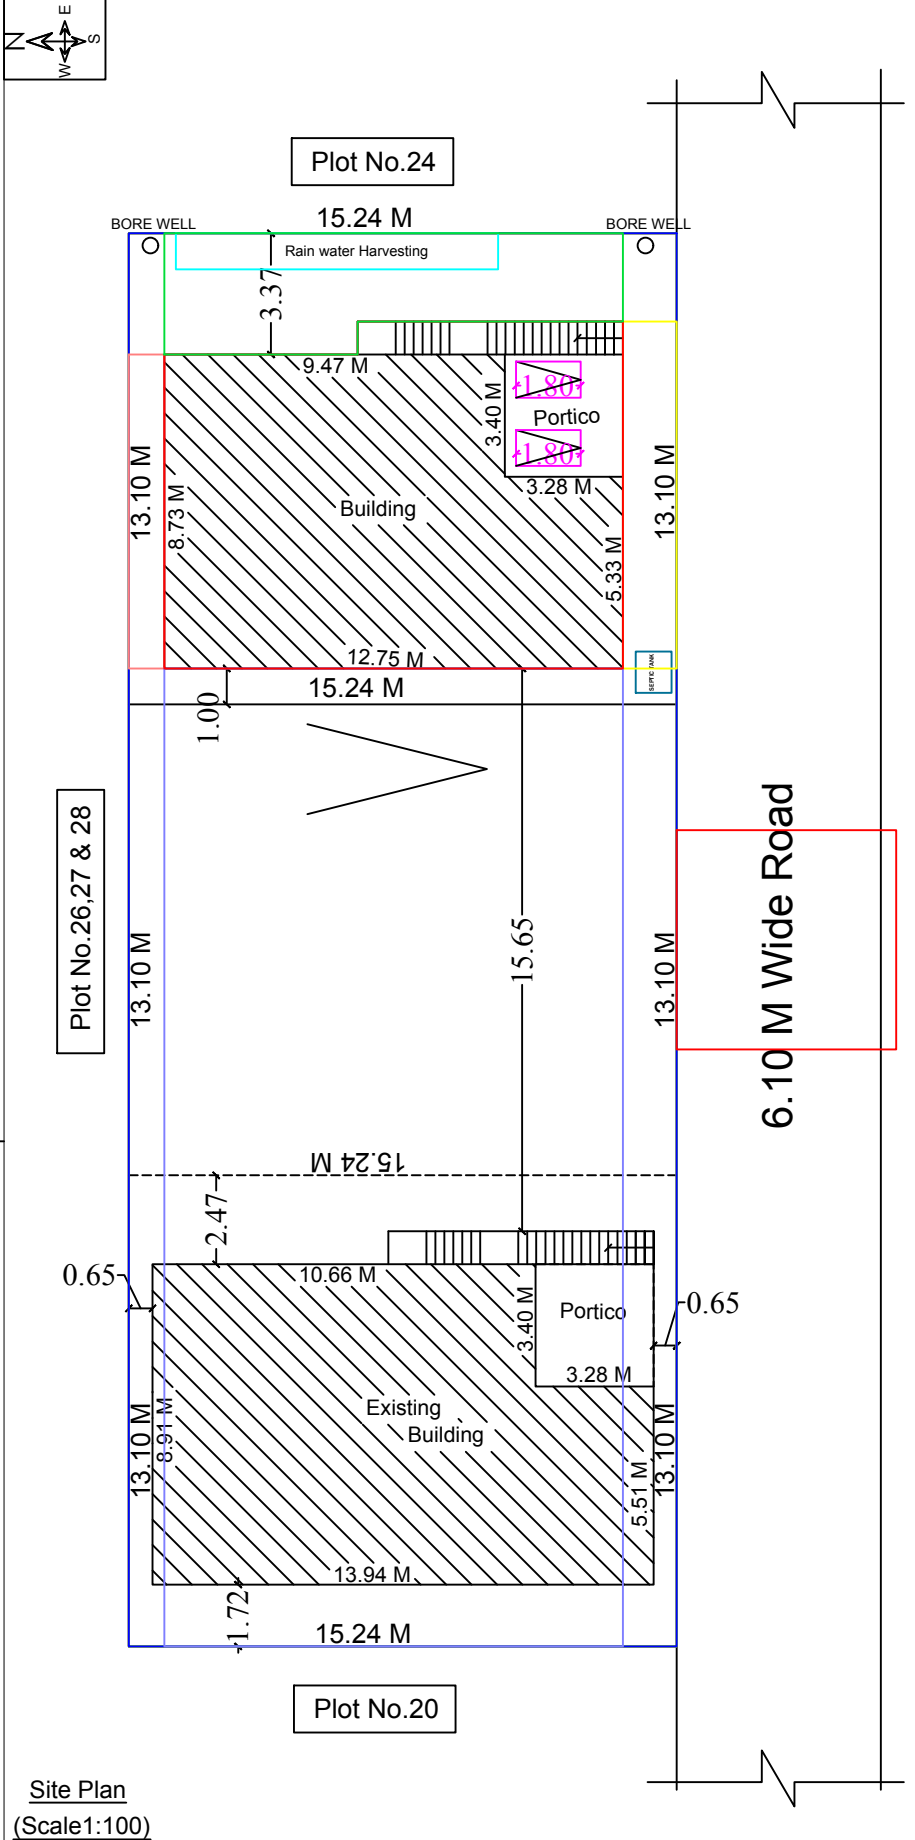
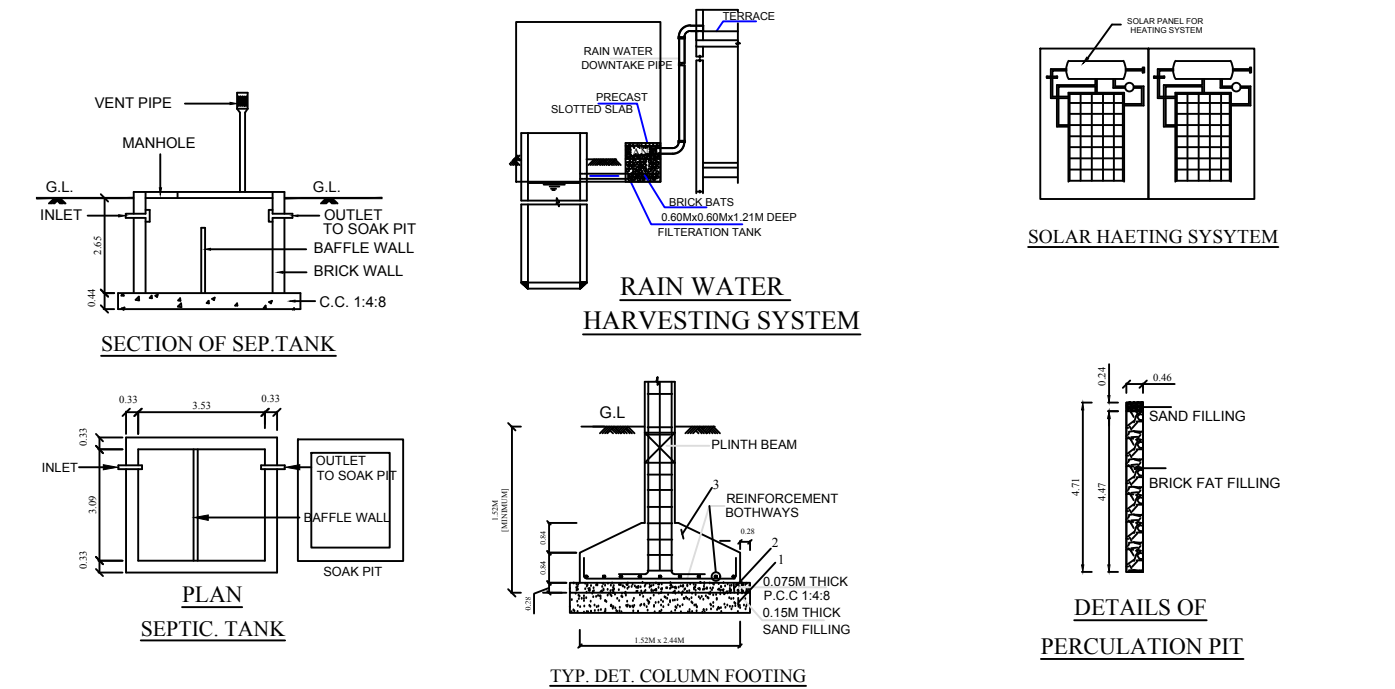


PLAN SHOWING THE PROPOSED ADDITIONAL CONSTRUCTION OF R.C.C. ROOF RESIDENTIAL BUILDING GROUND FLOOR AND FIRST FLOOR AT OLD SY NO.636/2, NEW SY.NO.636/38, PATTA NO. 2402, BLOCK NO.4, PUNJAI NO.51, PLOT NO.21,22 & 23, "EZHIL NAGAR" "KOTTAIYUR NATTAR'S " IN KOTTAIYUR VILLAGE, KOTTAIYUR TOWN PANCHAYAT, SAKKOTTAI UNION, KARAUKUDI TALUK, SIVAGANGAI DISTRICT.

DTCP Layout Regularisation No. (SP/SR No.432/2019) Dated. 25.09.2019

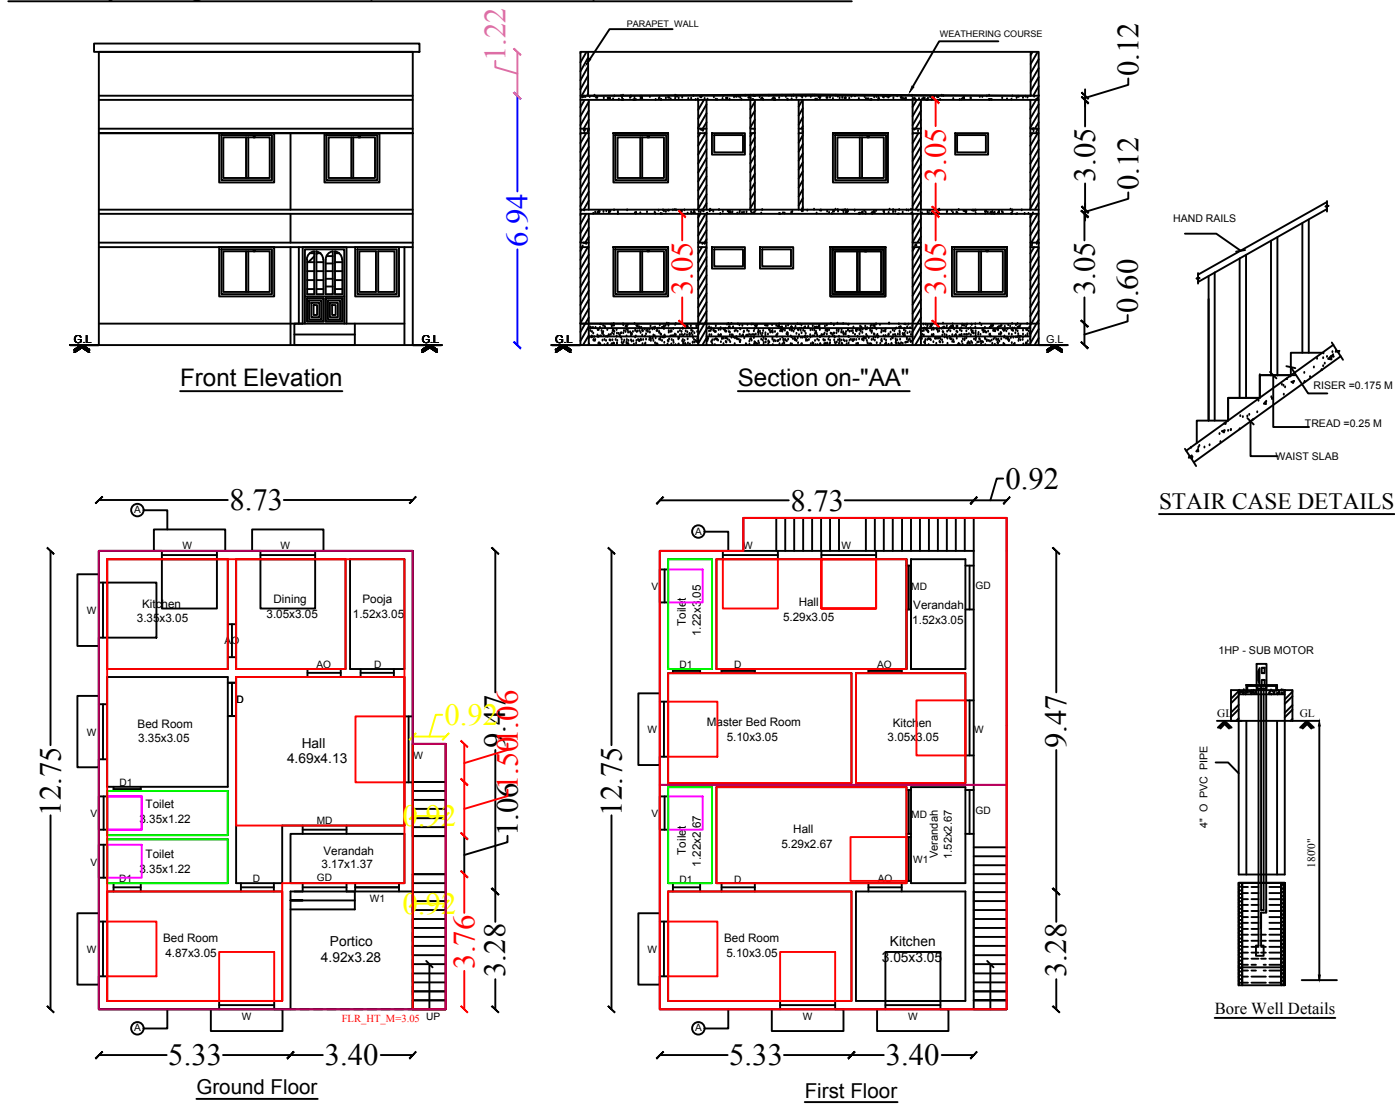

LEGEND	FEET	METRE
RD, D DOOR	3'0"x7'0"	0.92x2.13
MD MAIN DOOR	3'6"x7'0"	1.10x2.13
D1 DOOR	2'6"x7'0"	0.76x2.13
AO ARCH OPEN	3'0"x7'0"	0.92x2.13
W WINDOW	5'0"x4'6"	1.52x1.37
W1 WINDOW	4'0"x4'6"	1.22x1.37
V VENTILATOR	3'0"x2'0"	0.92x0.60

AREA DETAILS	SQ.FT.	SQ.M.
As Per Document	6450.00	599.22
As Per Patta	6512.16	605.00
As Per Site	6450.00	599.22

PLINTH AREA DETAILS		
Existing Area		
Ground Floor Area	1338.19	124.32
First Floor Area	1338.19	124.32
Proposed Area		
Ground Floor Area	1323.63	122.97
First Floor Area	1323.63	122.97
Open Space Area	3788.18	351.93

FSI DETAILS	PROPOSED	PERMISSIBLE
Total Plinth Area Plot Area 245.94 599.22	0.41	2

OWNER'S NAME & SIGN:-

Thiru.K.Subramanian @ K.Chelladurai
S/o : Thiru.Kaliappan

ENGINEER:-

OFFICE:-