



THE PLAN SHOWING THE PROPOSED CONSTRUCTION OF CHEMICAL INDUSTRIES AT S.F.NO-84/1D1 PINDITHANGAL VELLAGE
KALAVAI TALUK RANIPET DISTRICT
M/S SRI VINAYAGAM CHEMICALS


BLOCK - 1

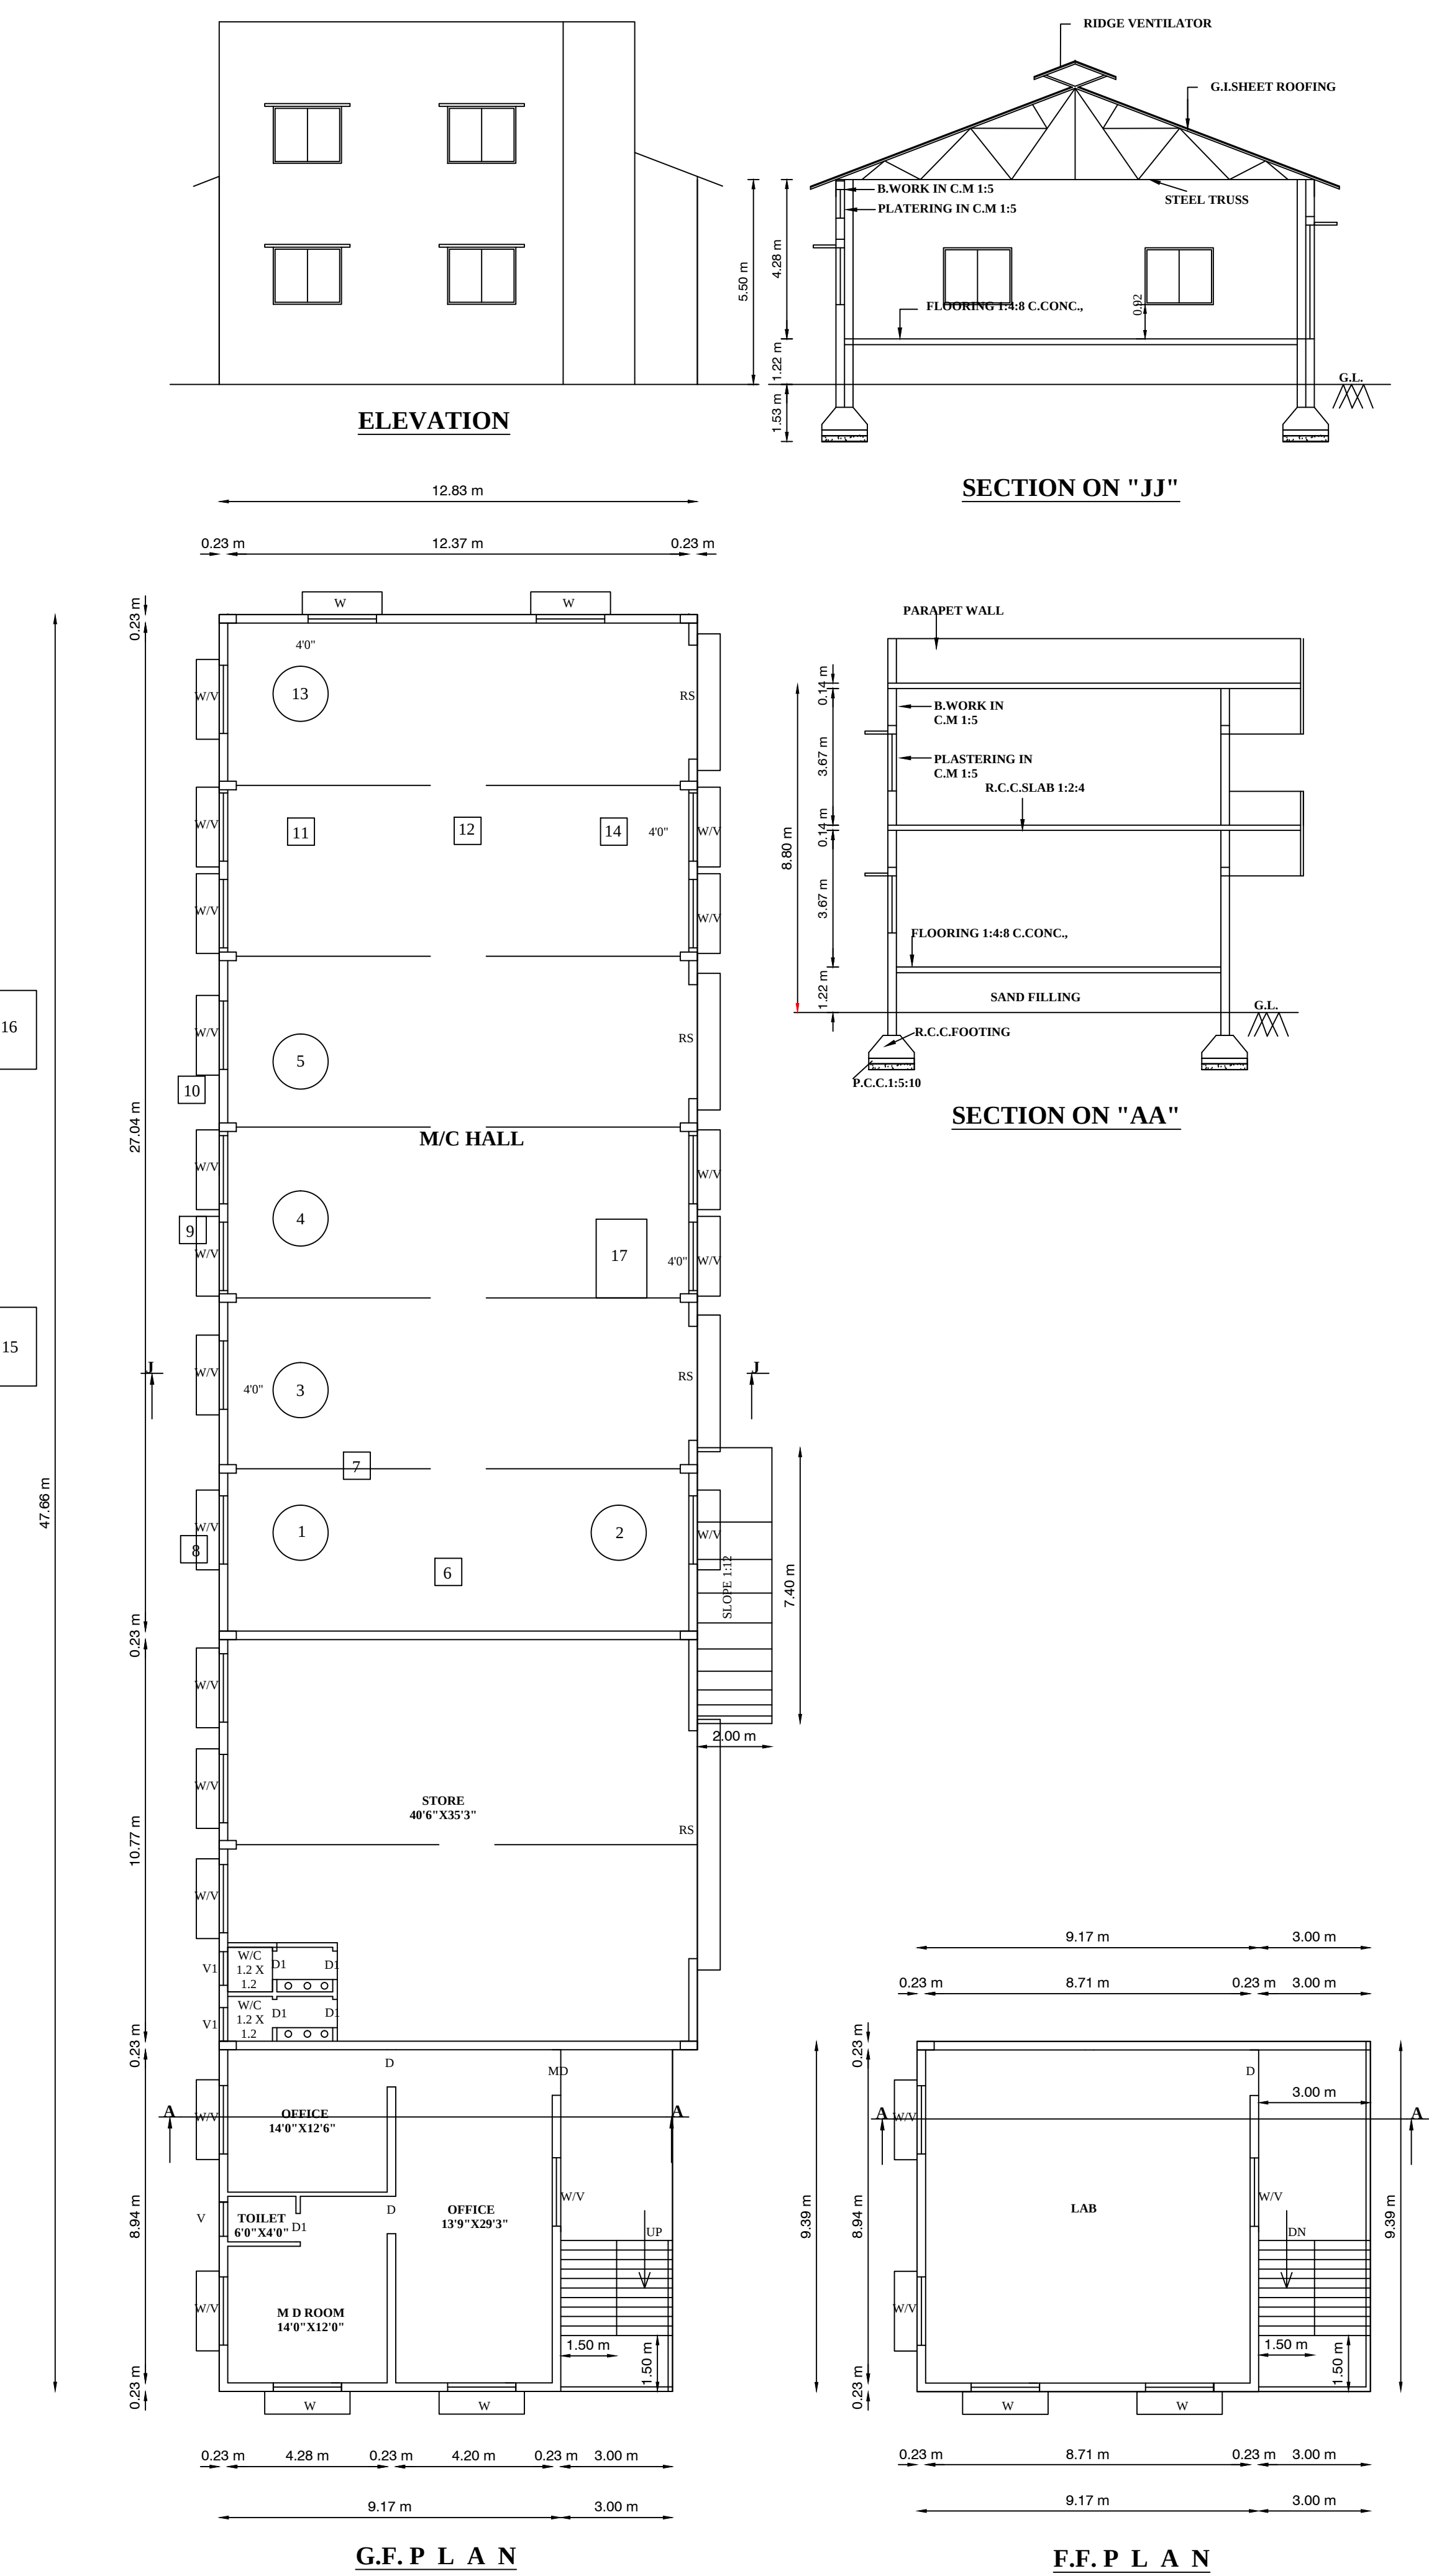


BLOCK - 5

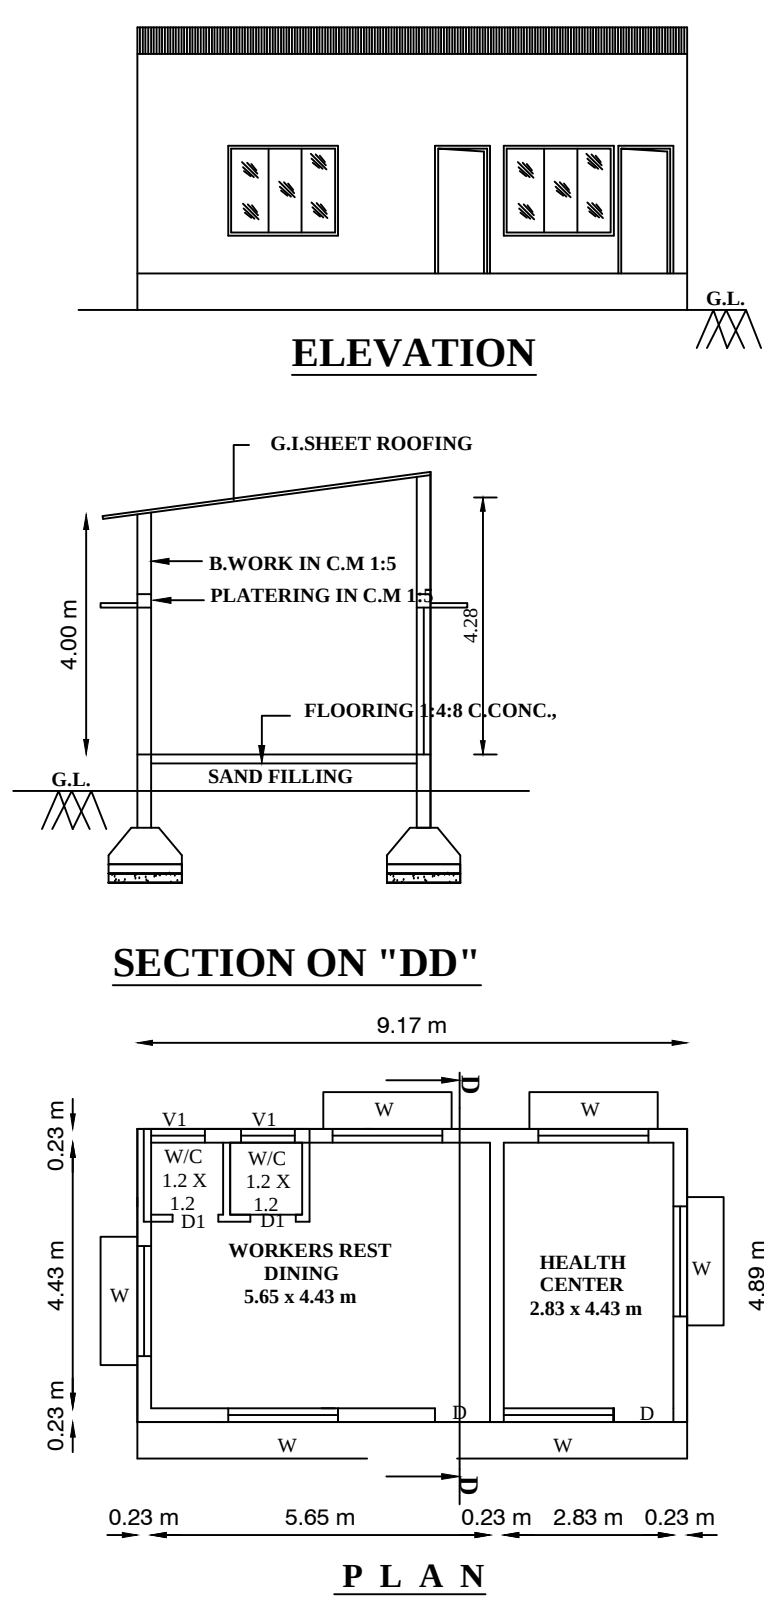


BLOCK - 6

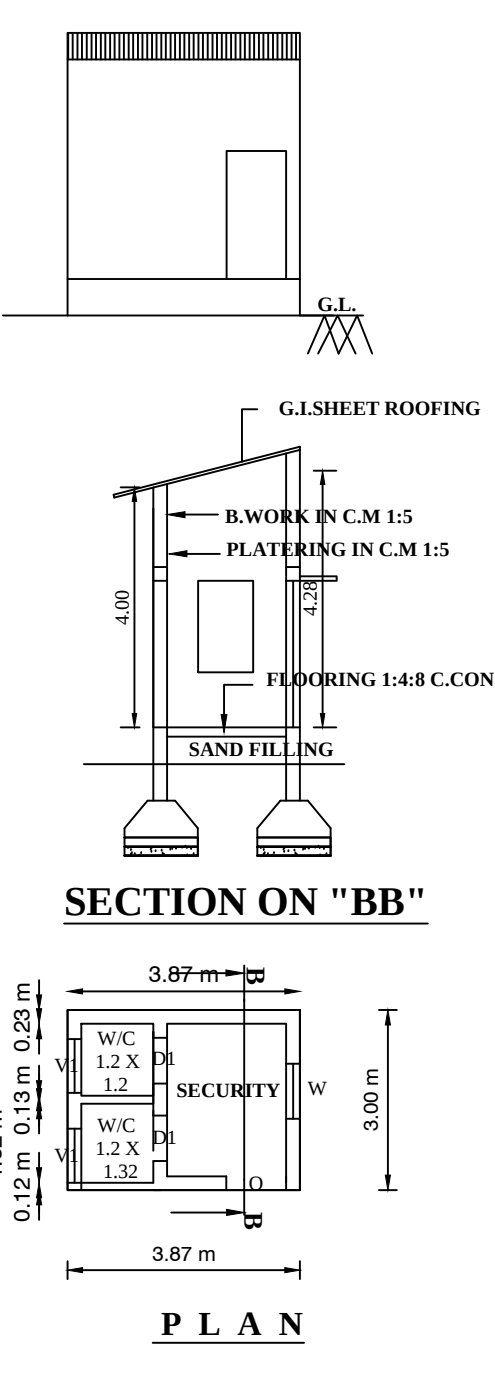


BLOCK - 7

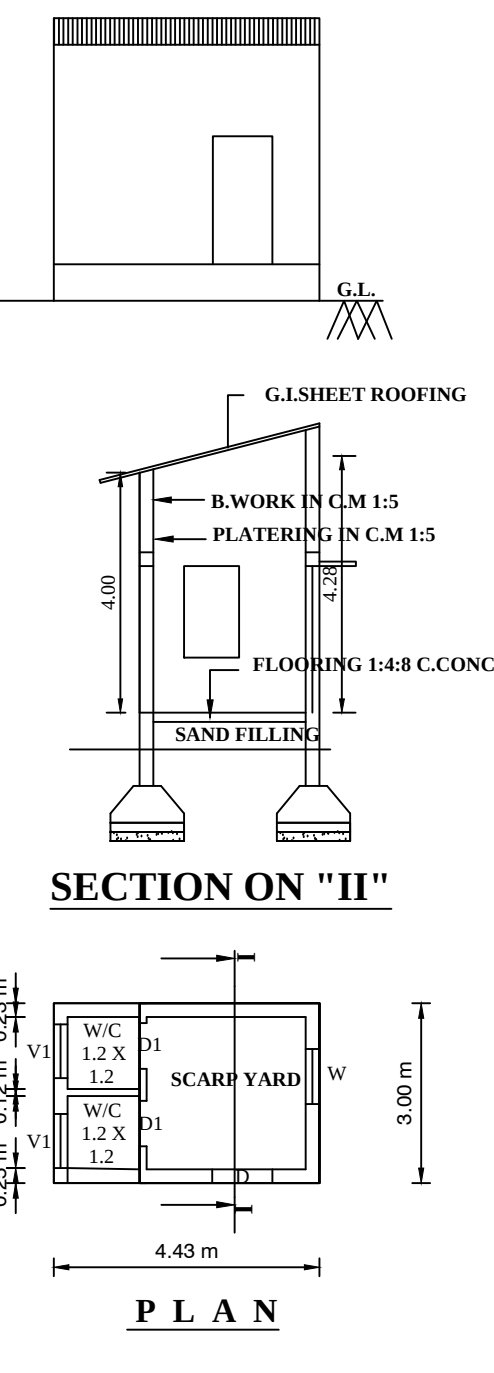


BLOCK - 8

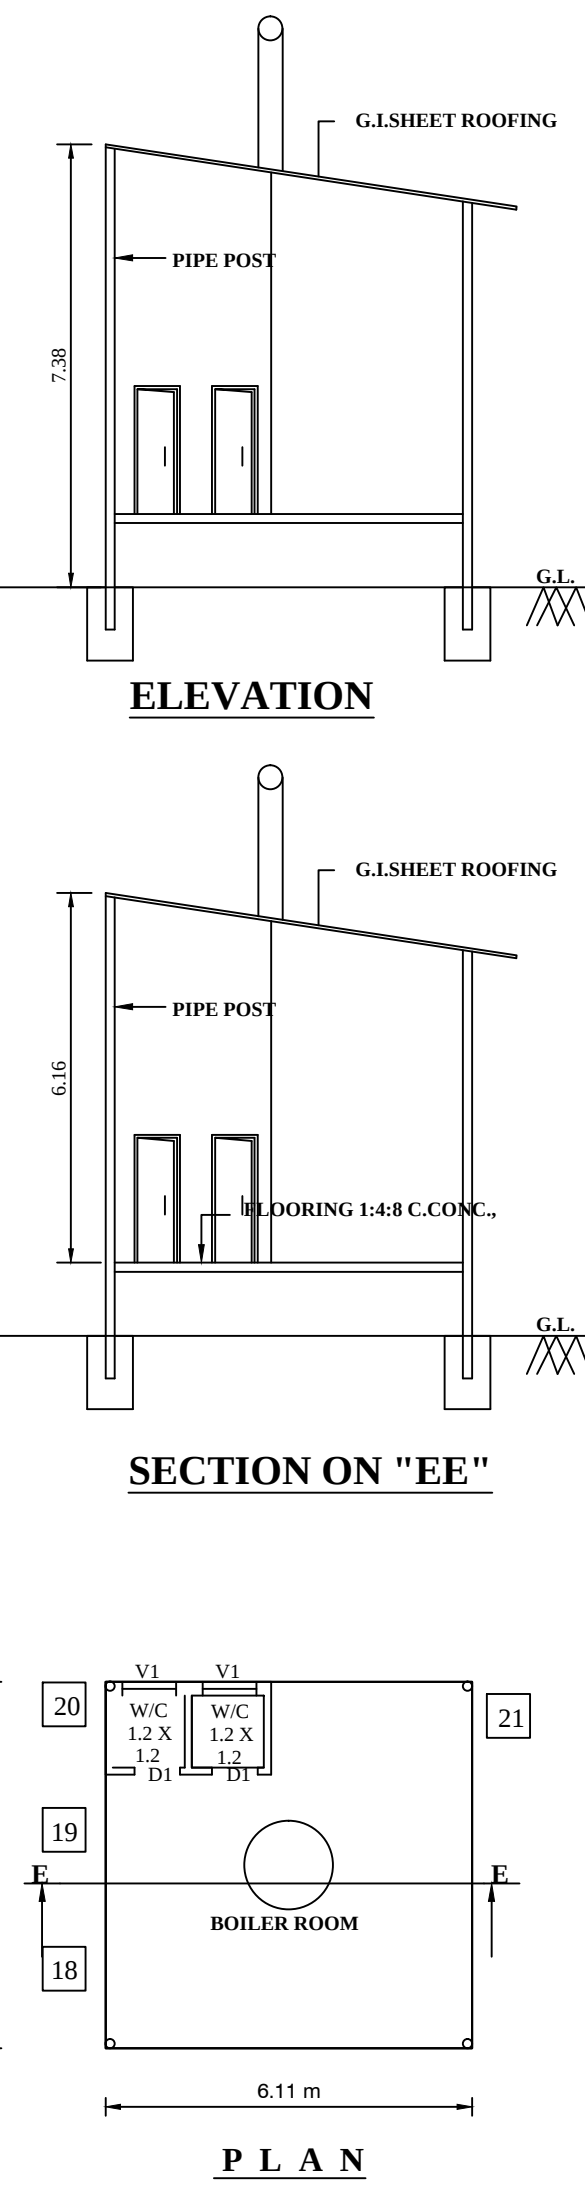









BLOCK - 2

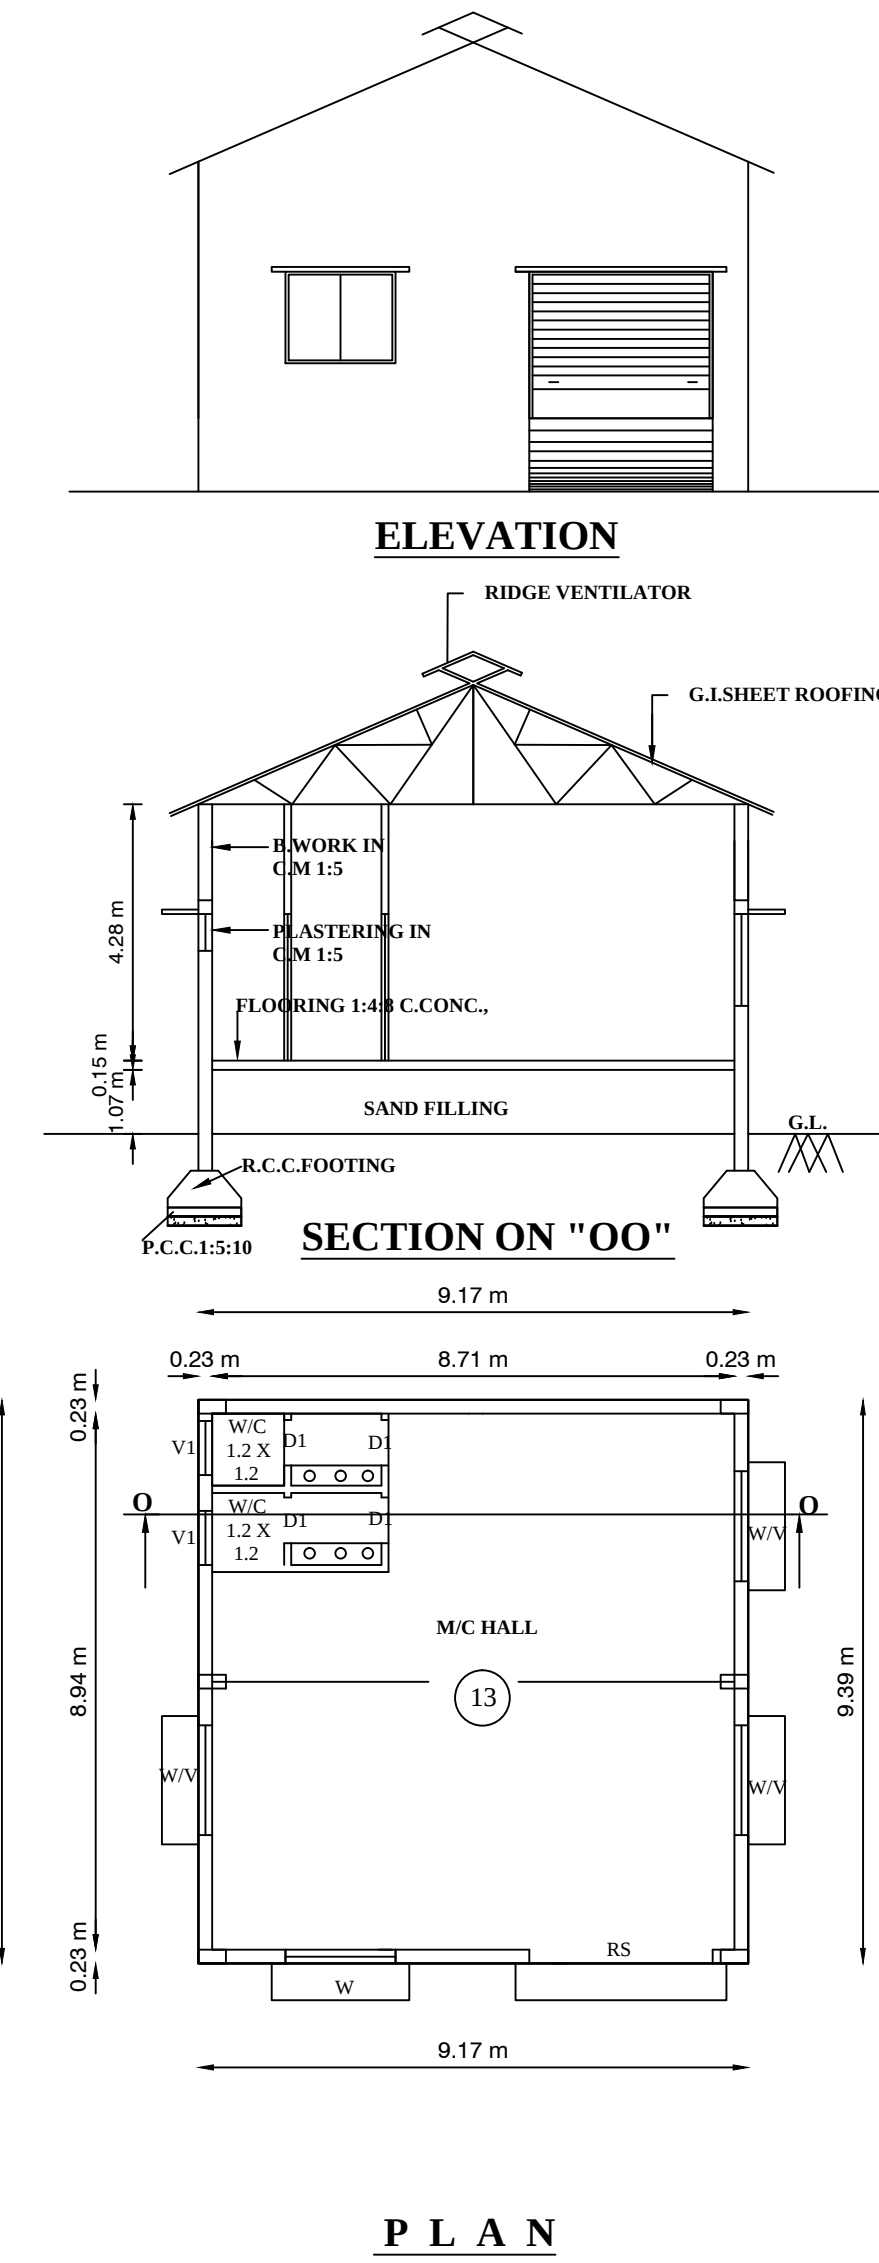

BLOCK - 3

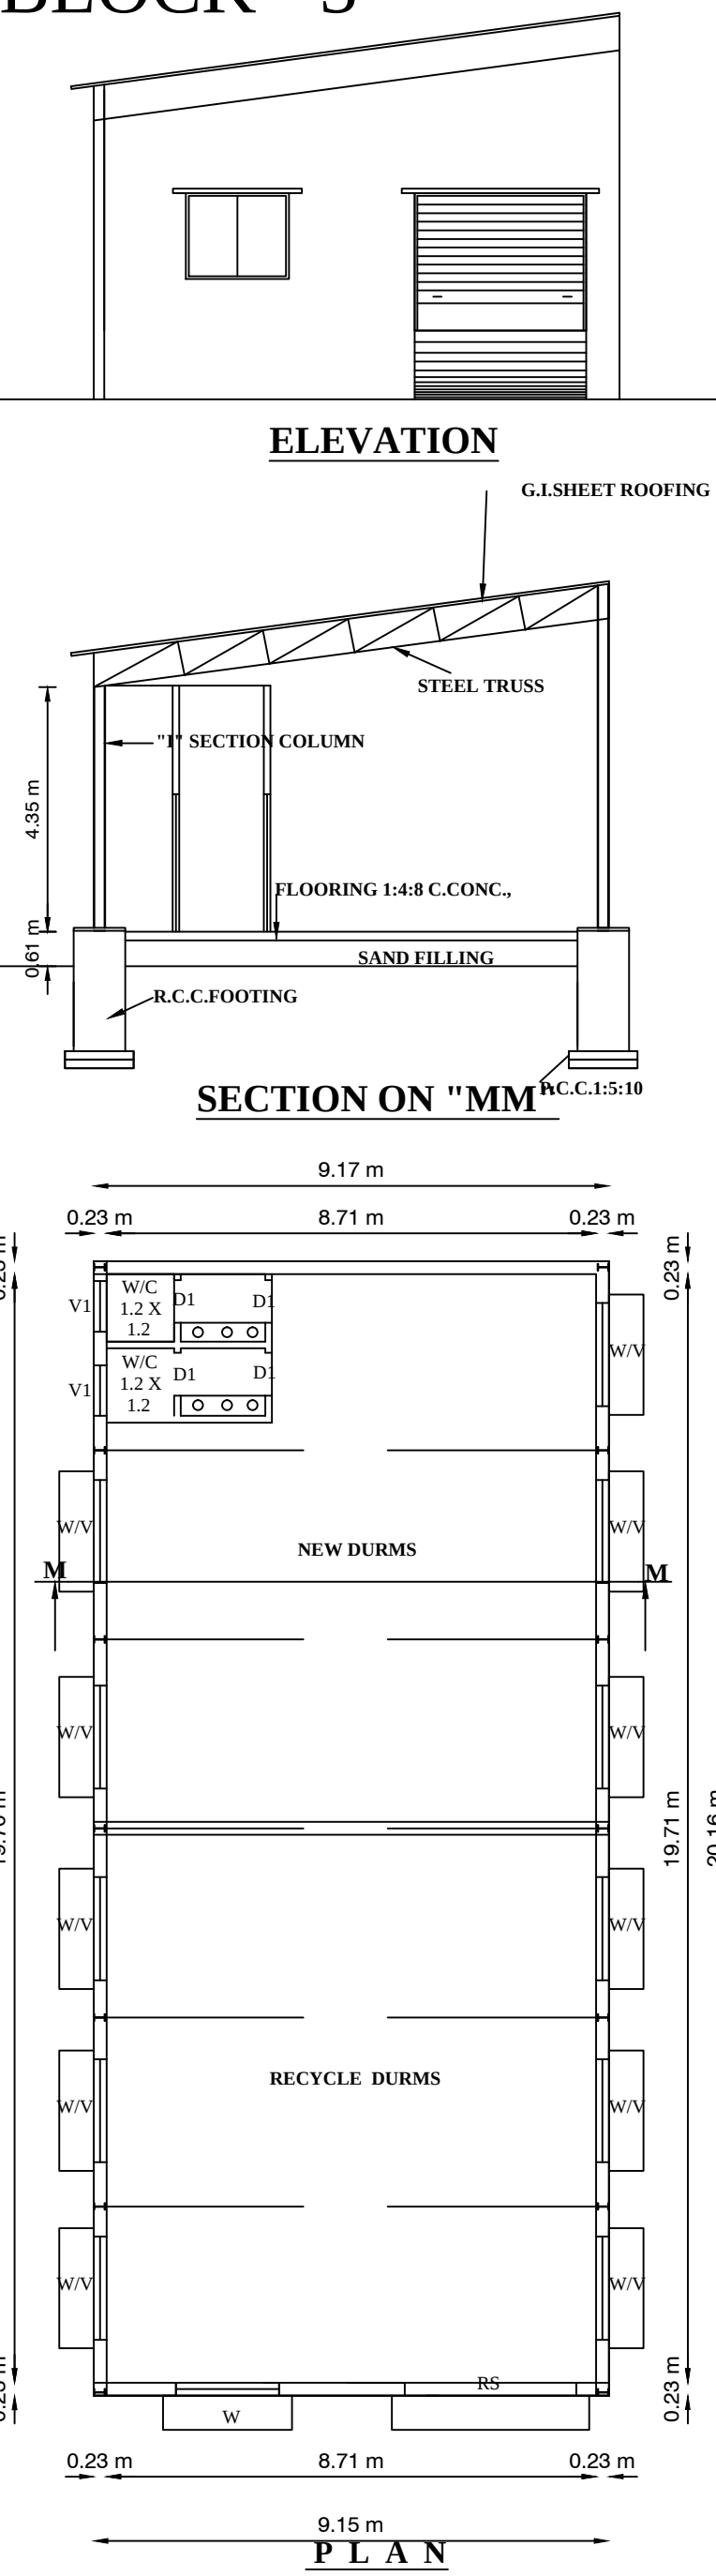

BLOCK - 4

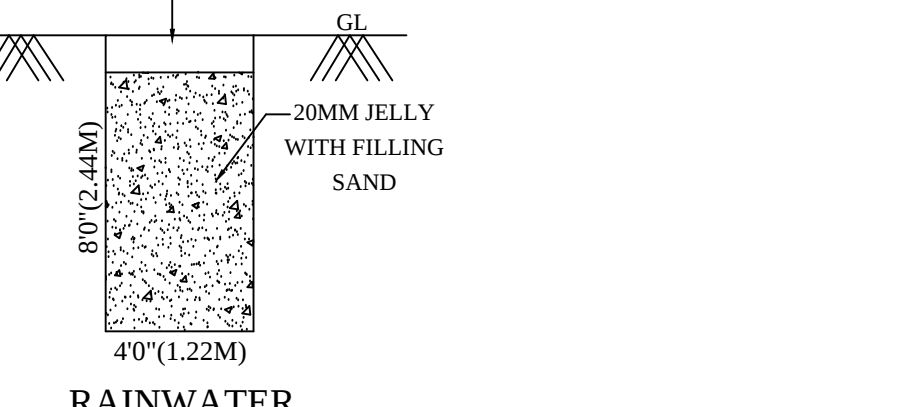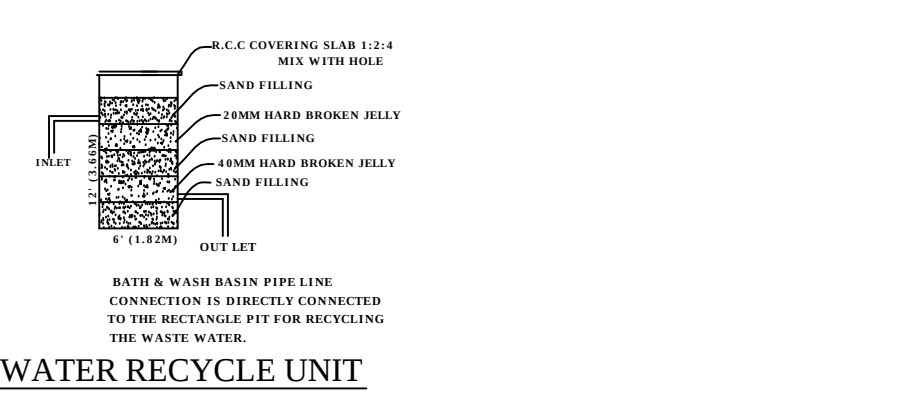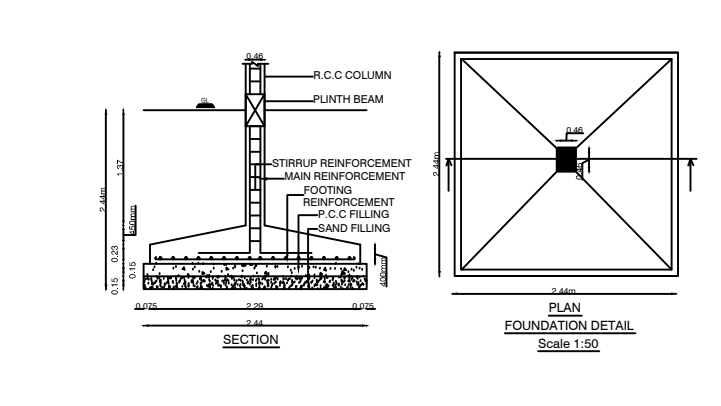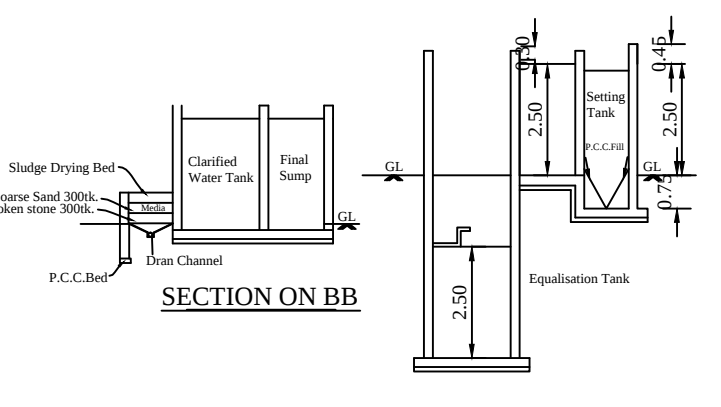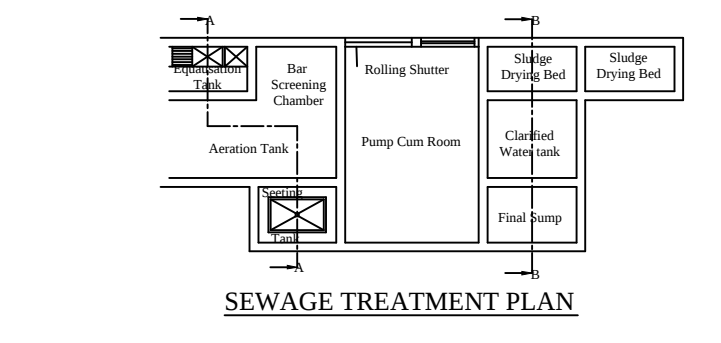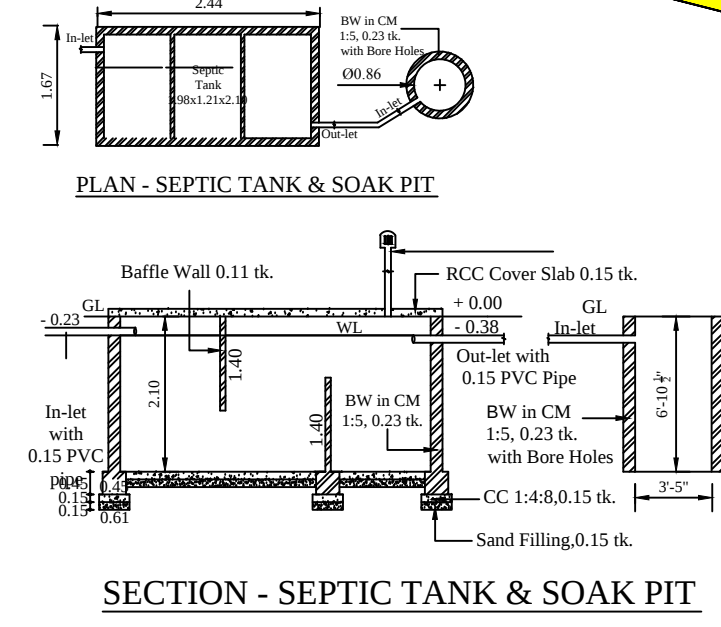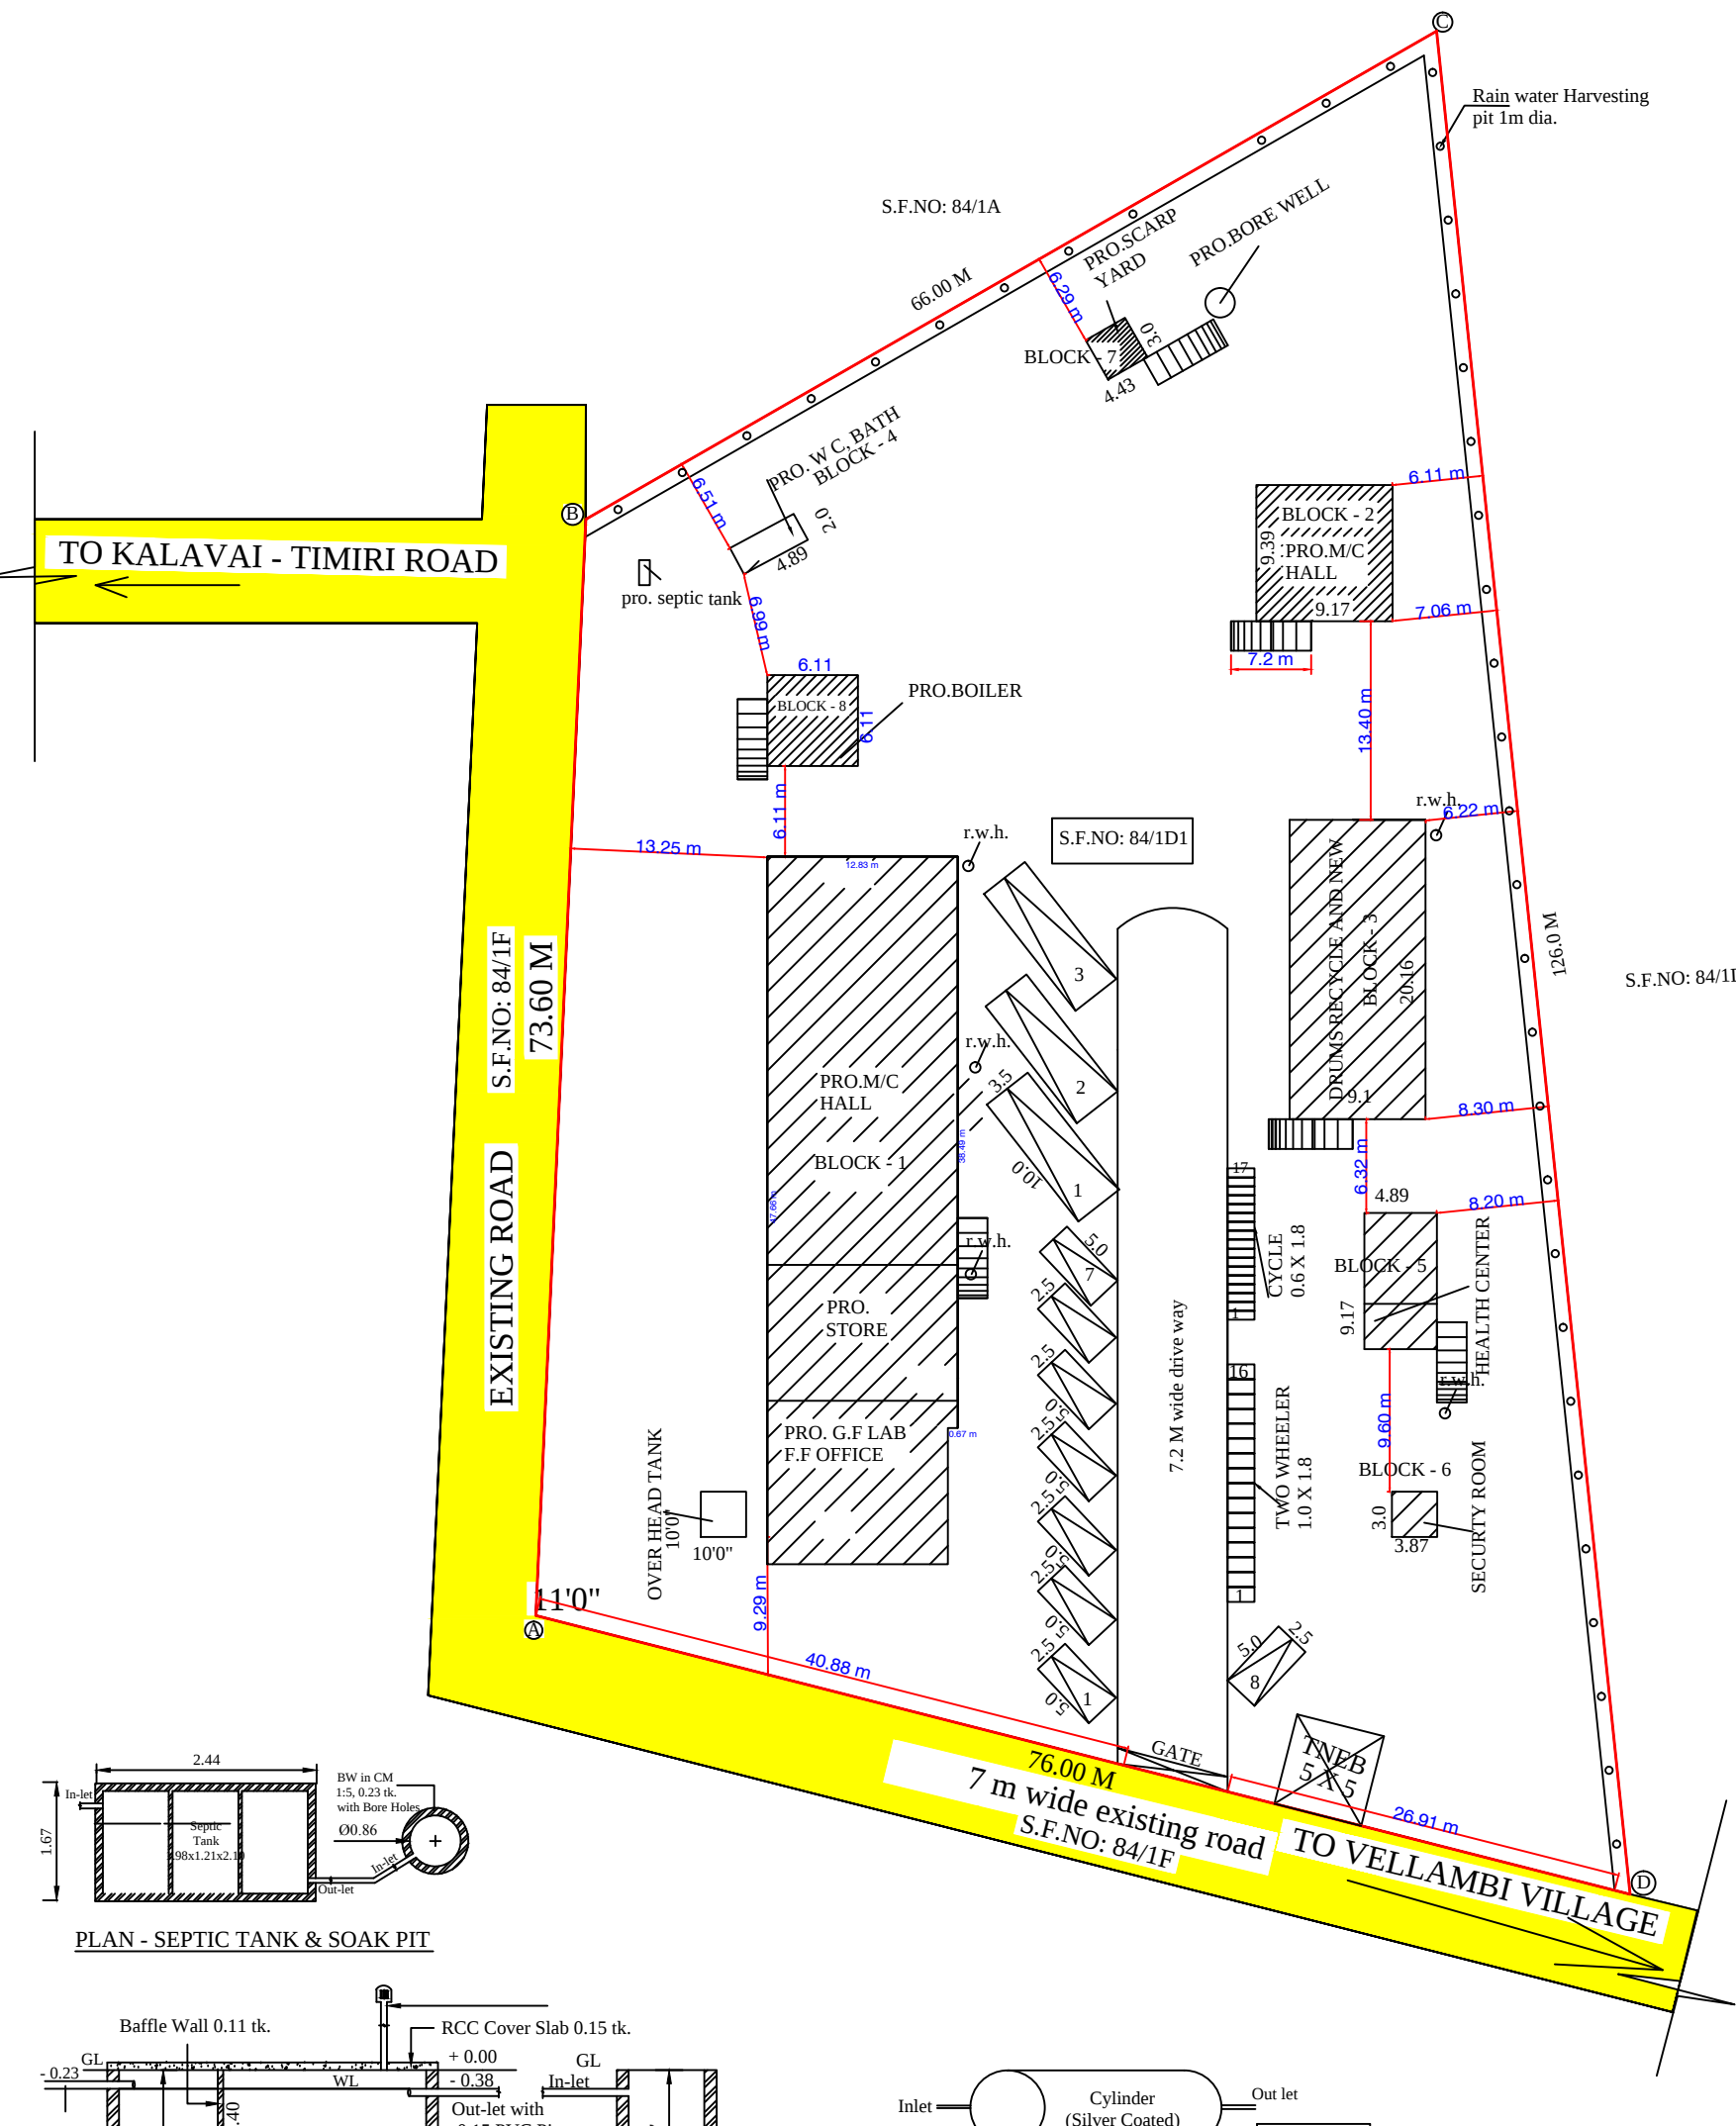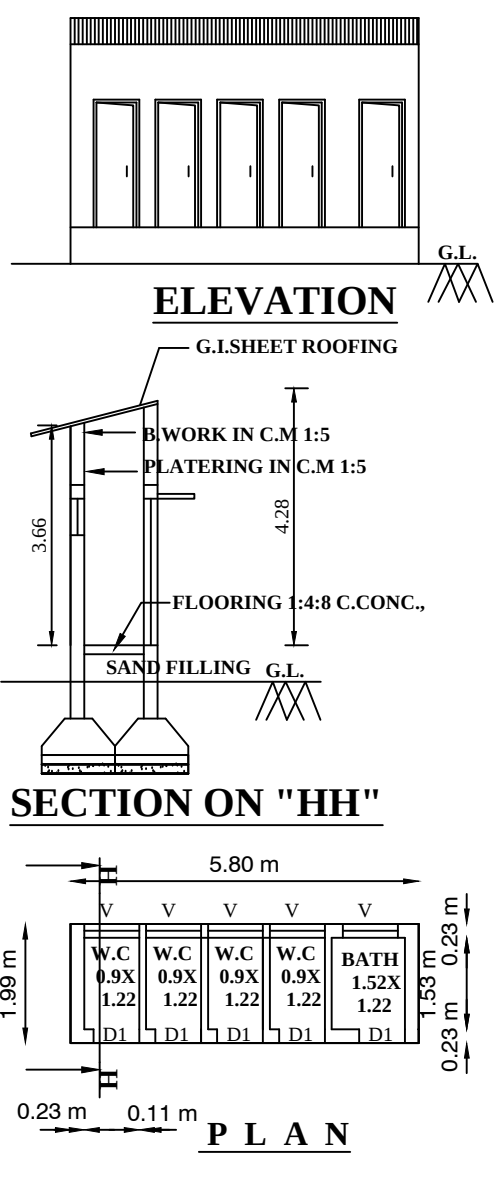

MACHINERY DETAIL:-				
SL.	NAME OF MACHINERY	NOS.	EACH H.P.	TOTAL H.P.
1.	STAINLESS STEEL RELAY	1	7.50	7.50
2.	STAINLESS STEEL RELAY	1	7.50	7.50
3.	STAINLESS STEEL RELAY	1	7.50	7.50
4.	GLASSLINE REACTOR	1	7.50	7.50
5.	GLASSLINE REACTOR	1	7.50	7.50
6.	CENTRIFUGE MC	1	10.00	10.00
7.	CENTRIFUGE MC	1	7.50	7.50
8.	POLY PROPYLENE PUMP	1	3.00	3.00
9.	POLY PROPYLENE PUMP	1	3.00	3.00
10.	POLY PROPYLENE PUMP	1	3.00	3.00
11.	PULVERIZER MC	1	10.00	10.00
12.	PULVERIZER MC	1	10.00	10.00
13.	HEATER MC	2	7.50	15.00
14.	CUTTING MC	1	1.00	1.00
15.	COOLING TOWER	1	10.00	10.00
16.	HOT WATER TANK	1	3.00	3.00
17.	OVEN	1	10.00	10.00
18.	PUMP	1	3.00	3.00
19.	PUMP	1	3.00	3.00
20.	BLOWER	1	5.00	5.00
21.	PUMP	1	3.00	3.00
22.	BOKE	1	3.00	3.00
23.	PUMP	1	5.00	5.00
TOTAL			145.0 H.P.	145.0 H.P.

Note:
TOTAL NO. OF WORKERS - 20 MEMBERS
AREA DETAILS
TOTAL AREA OF THE SITE AS PER DOC - 136ac
TOTAL AREA OF THE SITE AS PER SITE - 6400.0sqm
SUPERIMPOSED AREA - 6388.00sqm

SL. NO.	DESCRIPTION	FSI (SQ.M)	(NON FSI (SQ.M)	TOTAL AREA
01	GROUND FLOOR (B-I)	605.43	-	605.43
02	FIRST FLOOR (B-I)	114.29	-	114.29
03	GROUND FLOOR (B-II)	86.10	-	86.10
04	GROUND FLOOR (B-III)	184.81	-	184.81
05	GROUND FLOOR (B-IV)	11.53	-	11.53
06	GROUND FLOOR (B-V)	44.80	-	44.80
07	GROUND FLOOR (B-VI)	11.62	-	11.62
08	GROUND FLOOR (B-VII)	13.29	-	13.29
09	GROUND FLOOR (B-VIII)	37.33	-	37.33
TOTAL		1109.20	-	1109.20

Fire Certificate:
Necessary Fire Extinguishers will be provided with the permission from the fire Service
Note:
FIRE EXTINGUISHER
Reference:
For Bath and wash separate pipeline is to be provided and directly connected to the Recharge pit for recycling purpose.

JOINERY DETAILS	
RS	ROLLING SHUTTER --- 3.60 X 2.44 M
RS1	ROLLING SHUTTER --- 1.22 X 2.44 M
MS	MAIN DOOR --- 1.22 X 2.13 M
D	DOOR --- 1.80 X 2.13 M
D1	DOOR --- 0.76 X 2.13 M
W	WINDOW --- 1.83 X 1.52 M
V	VENTILATOR --- 0.91 X 0.61 M

Er. J. MALATHY, M.E.S.E.TECH. Civil Registered Geo Tech Engineer, Reg. No: 5542/00001 (DTCP) No. 40, Opposite to NSD Narayana, KALAIKAL, VELLUR, - 632 009 Mobile: 87782 20955, 85504 82883	For SRI VINAYAGAM CHEMICALS Partner APPLICANT
GEO TECH-ENGINEER	APPLICANT
Er. V. M. ARCHANAA, M.E. Licensed Structural Engineer, Regd. No: SE/GR/HOCT 2020/50 No. 40, Opposite to NSD Narayana, Gandhi Nagar, Arundhar Road, Jipet - 532 513. Cell: 78249 28557 / 5257	Er. K. KALAISELVAN, D.C.E. V.C.M.C. REGD/2015 DTCP - CE/19/05/021 Consulting Engineer & Licensed Surveyor No.4,10th Cross Street, Bharathi Nagar Etry Kallupadi, Vellore (TN) Cell: 99451 6447
STRUCTURAL ENGINEER	LICENSED ENGINEER