
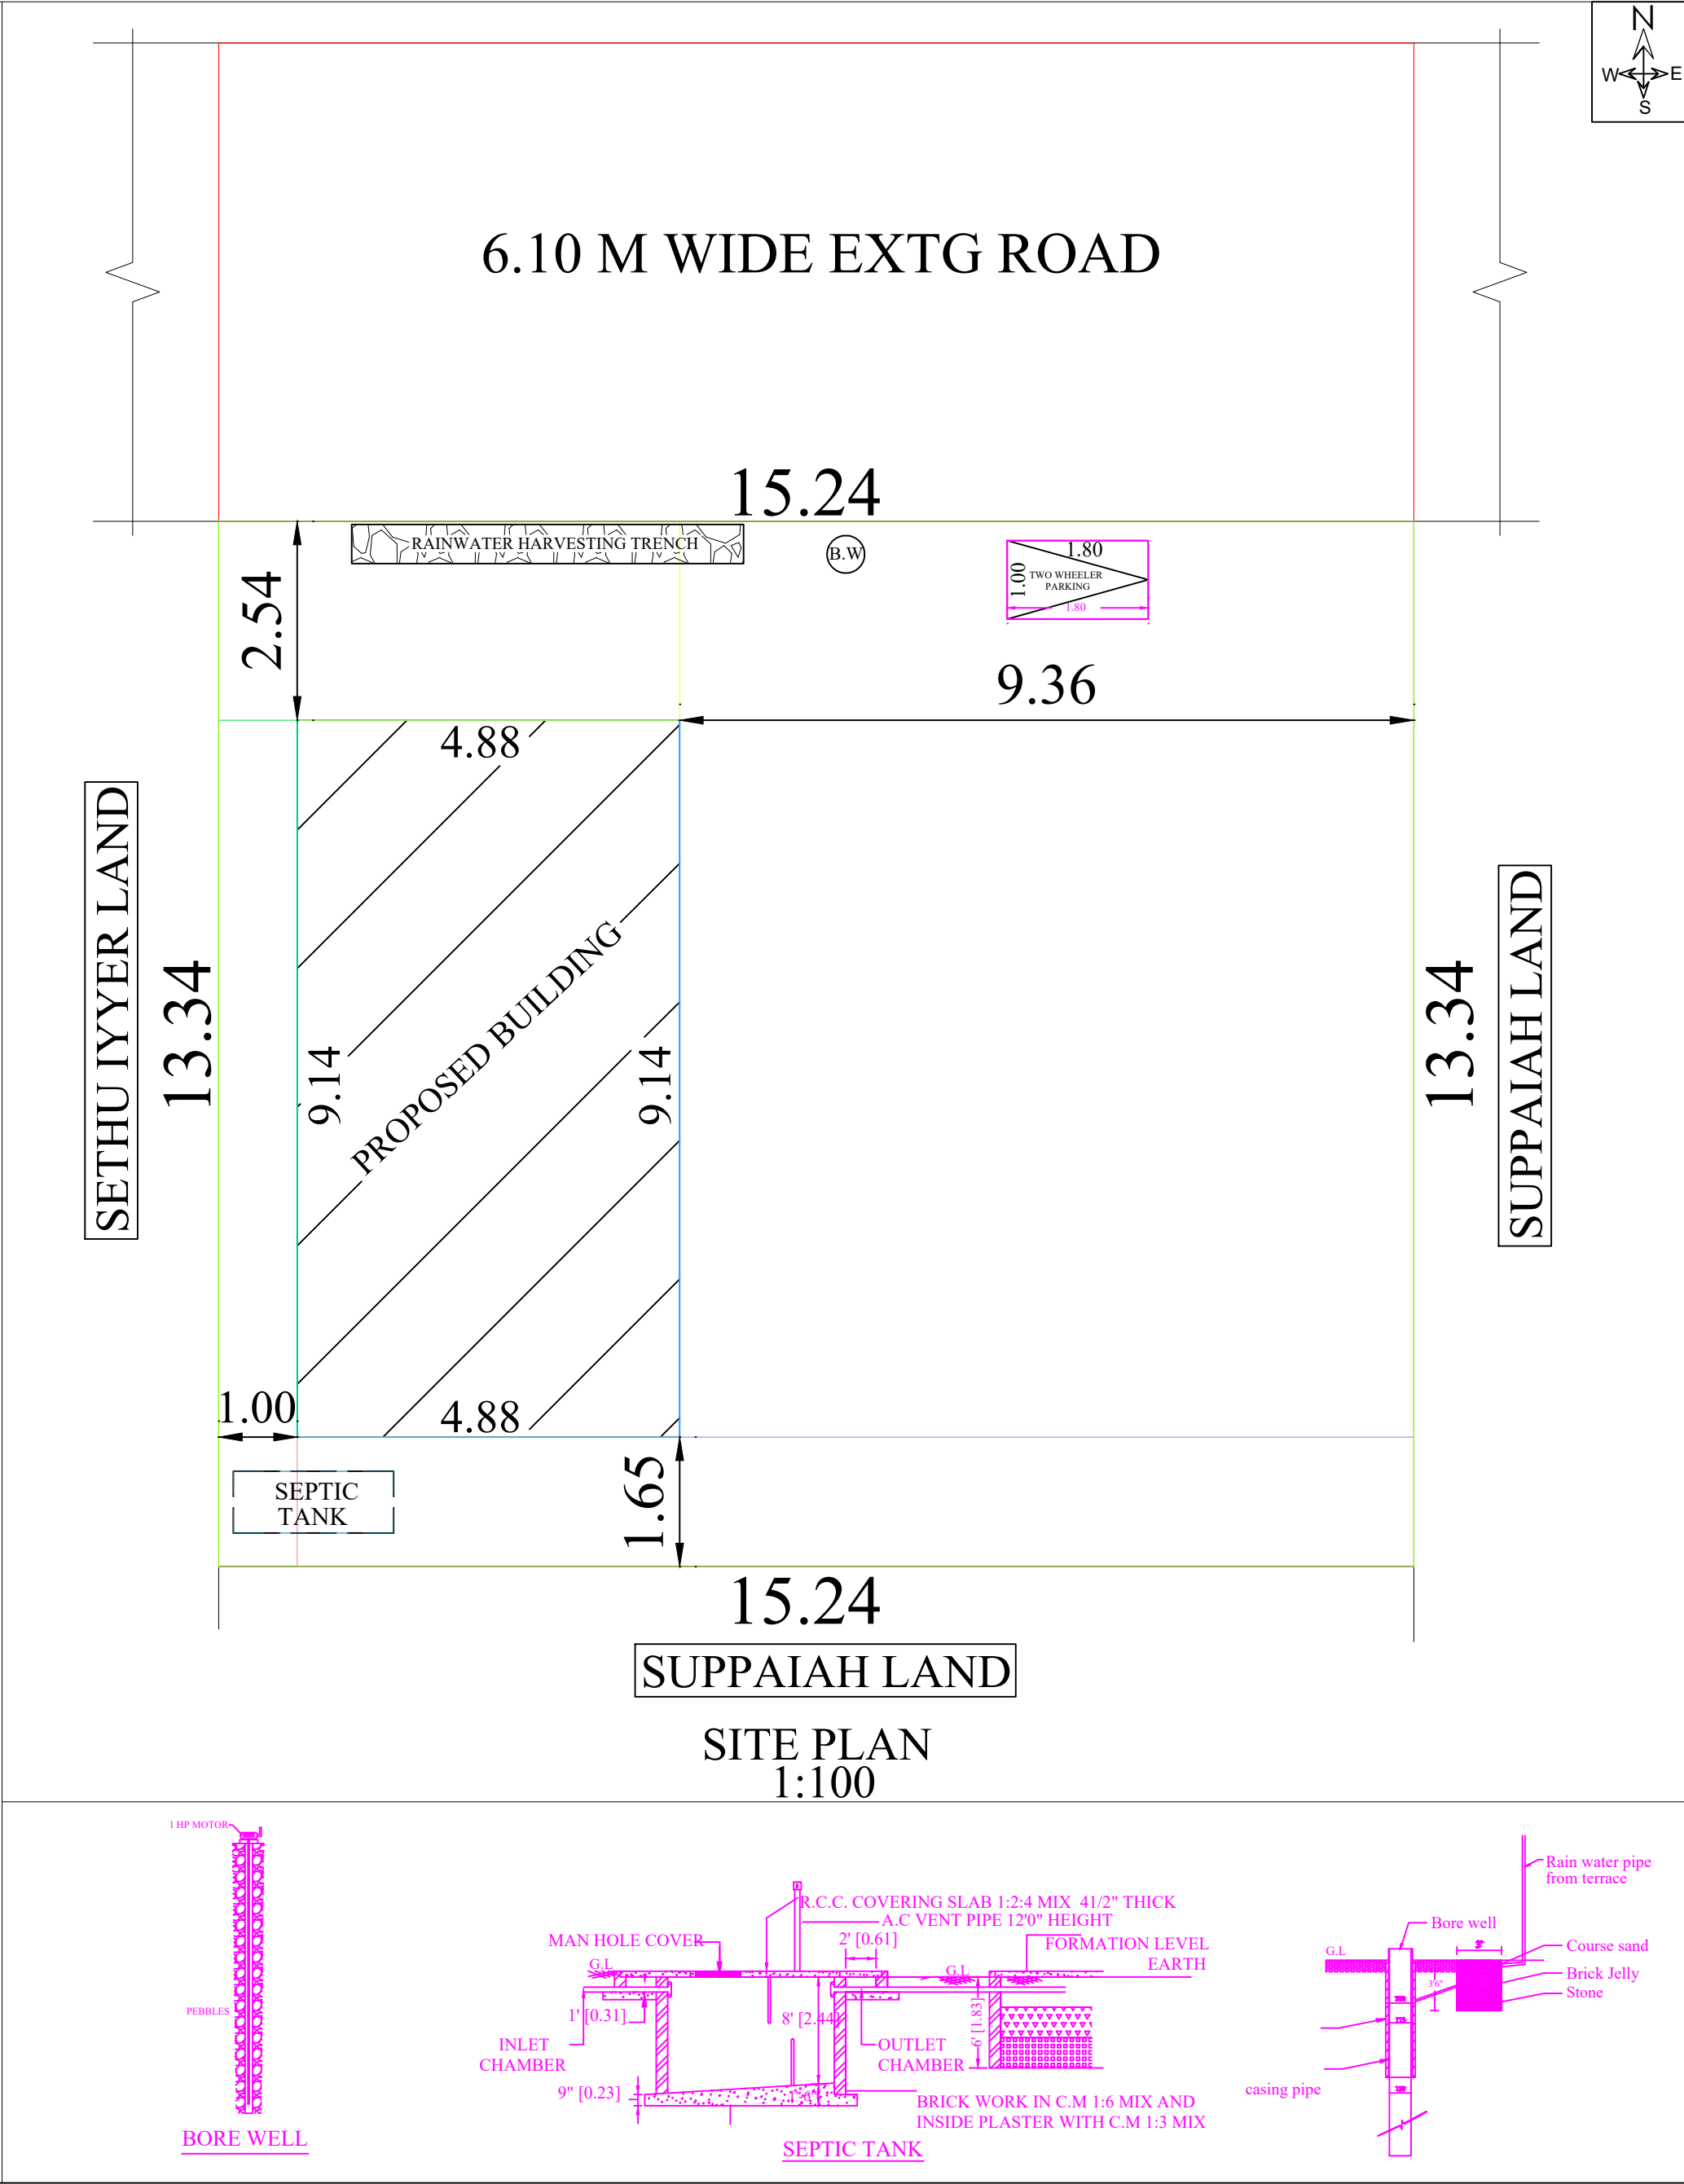


PLAN SHOWING THE PROPOSED CONSTRUCTION OF TINSHEET ROOF COMMERCIAL BUILDING GROUND FLOOR AT WARD NO:12, OLD SF.NO:55/5B,NEW SF.NO:55/46,PATTA NO:1013, PERUMAL KOVIL COMPOUND STREET IN KANDANUR TOWN PANCHAYAT, SIVAGANGAI DIST.

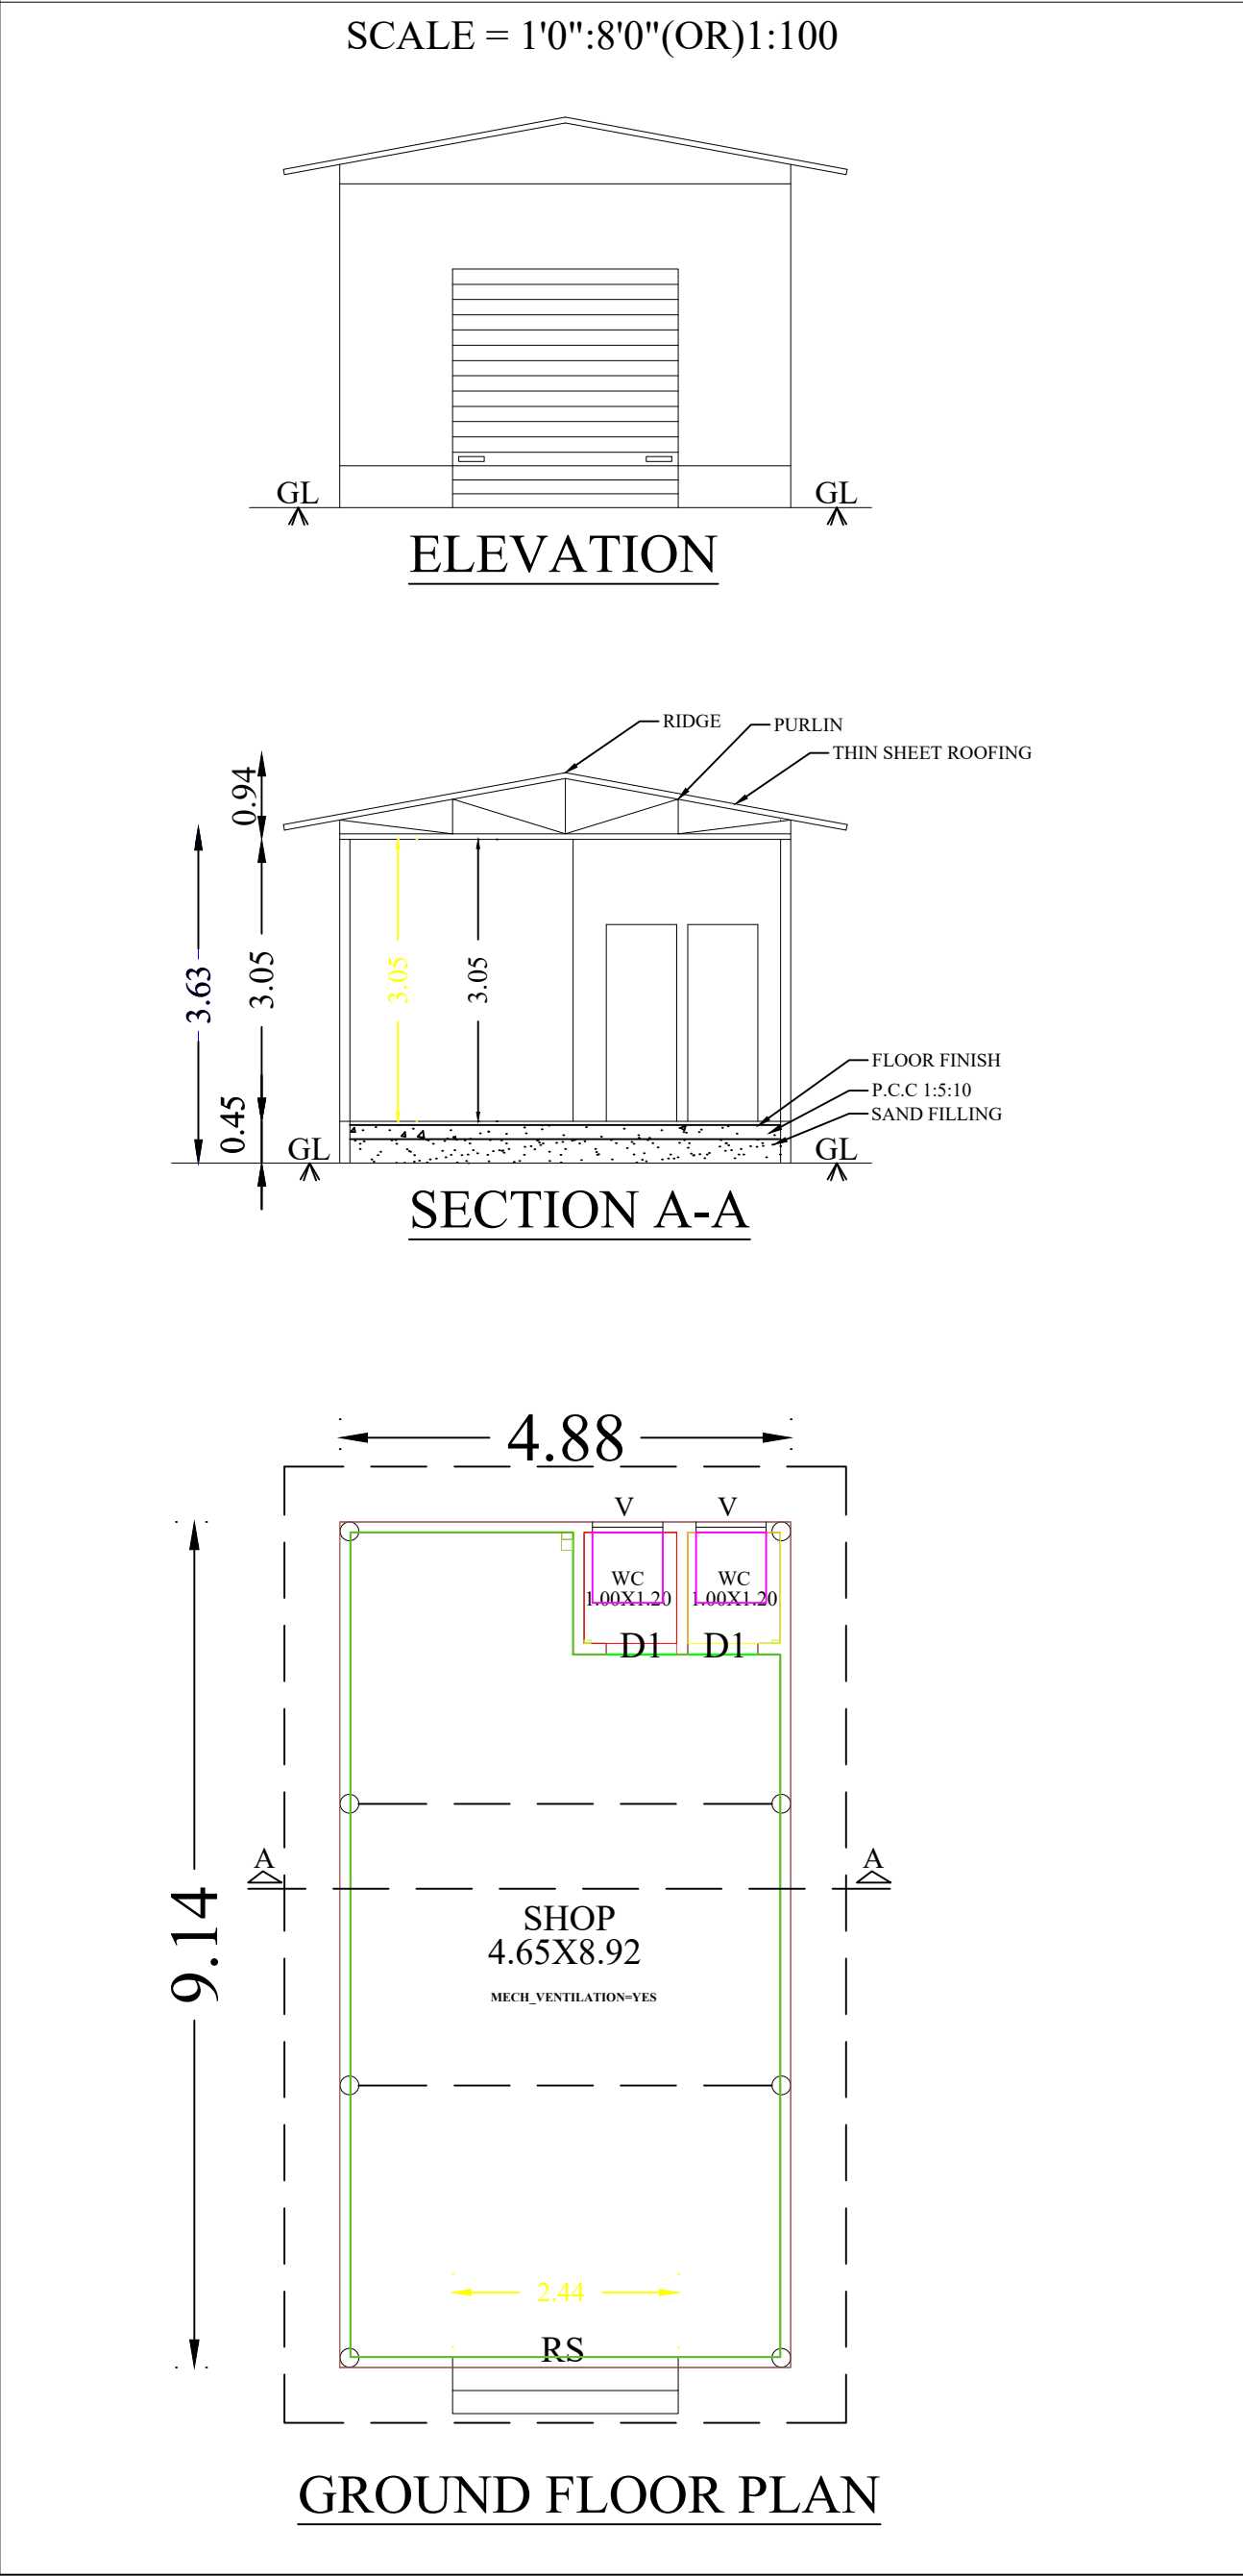

LEGEND		IN M	IN FT
RS	ROLLING SHUTTER	2.44 X 2.13	8'0" X 7'0"
D	DOOR	0.91 X 2.13	3'0" X 7'0"
D1	DOOR	0.76 X 2.13	2'6" X 7'0"
V	VENTILATOR	0.76 X 0.76	2'6" X 2'6"
MECHANICAL VENTILATION TO BE PROVIDED			
AREA DETAILS:		SQ.M	SQ.FT
SITE AREA		200.00	2152.78
REFERENCE:		SQ.M	SQ.FT
GROUND FLOOR PLINTH AREA		44.59	479.96
OPEN SPACE AVAILABLE		155.41	1672.82
ALL DIMENSIONS ARE IN METER			
COLOUR INDEX			
PRO CONSTRUCTION		☐	
SITE BOUNDARY		☐	
EXTG ROAD		☐	
OWNER NAME & SIGN			
Mr.M.GOPALAKRISHNAN S/o:Mr.MUTHUKAMATCHI			
ENGINEER			
OFFICE USE			