


PLAN SHOWING THE PROPOSED CONSTRUCTION OF R.C.C. ROOF RESIDENTIAL BUILDING GROUND FLOOR AND FIRST FLOOR AT SY.NO.669/5, WARD. NO.9, BLOCK.NO.7, PUNJAI NO.37, PLOT NO.19, "PARI NAGAR RESIDENTIAL AREA", KOTTAIYUR NATTA R LAYOUT, IN KOTTAIYUR VILLAGE, KOTTAIYUR TOWN PANCHAYAT, SAKKOTTAI UNION, KARA KUDI TALUK, SIVAGANGAI DISTRICT.

Layout Regularization Approval No:- SPFW/SR.NO:-85/2022 Dated:- 15.09.2022

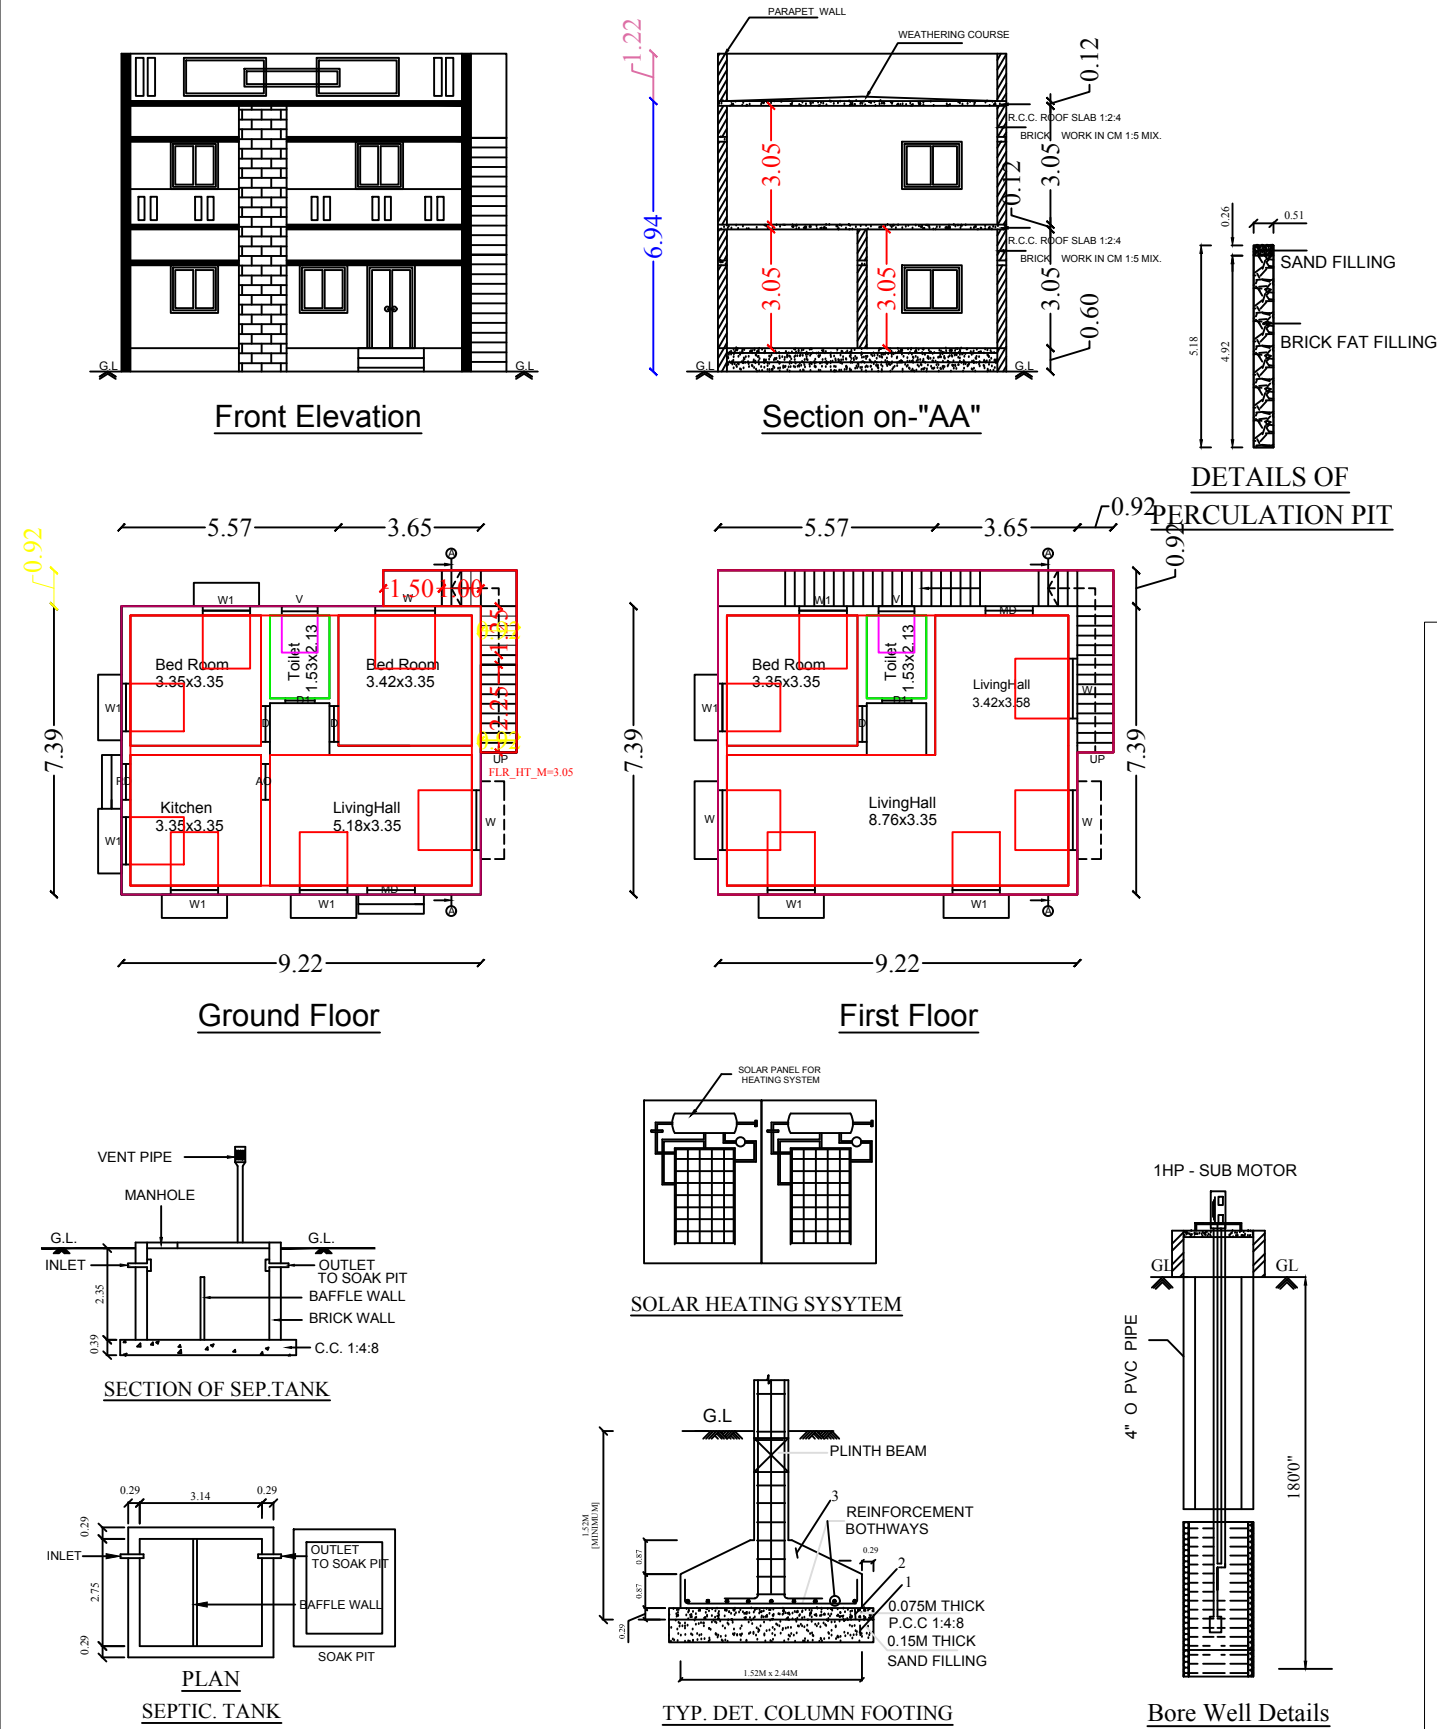

LEGEND	FEET	METRE
RS, ROLLING SHUTTER	6'3"x7'0"	1.90x2.13
RD, D DOOR	3'0"x7'0"	0.92x2.13
MD MAIN DOOR	3'6"x7'0"	1.10x2.13
D1 DOOR	2'6"x7'0"	0.76x2.13
AO ARCH OPEN	3'0"x7'0"	0.92x2.13
W WINDOW	5'0"x4'6"	1.52x1.37
W1 WINDOW	4'0"x4'6"	1.22x1.37
V VENTILATOR	3'0"x2'0"	0.92x0.60
AREA DETAILS	SQ.FT.	SQ.M.
As Per Document	1650.00	153.29
As Per Patta	1650.00	153.29
As Per Site	1650.00	153.29
PLINTH AREA DETAILS		
Ground Floor Area	804.39	74.73
First Floor Area	870.91	80.91
Open Space Area	845.61	78.56
FSI DETAILS	PROPOSED	PERMISSIBLE
Total Plinth Area Plot Area 155.64 153.29	1.01	2

OWNER'S NAME & SIGN:-

Smt.M.Umayal Muthu
W/o : Thiru.A.Muthukaruppan

ENGINEER:-

