




PLAN SHOWING THE PROPOSED CONSTRUCTION OF THE R.C.C ROOF GROUND FLOOR RESIDENTIAL BUILDING IN OLD. S.NO - 17/4B1A, NEW S.NO - 17/48, PATTA NO - 8262, PLOT NO - 5, , OLD WARD NO - 2, NEW WARD NO- 07, ARANATHTHAM KUNDU, SINGAMPUNARI SOUTH TOWN,SINGAMPUNARI TOWN PANCHAYAT, SINGAMPUNARI TALUK, SIVAGNAGAI DISTRICT.

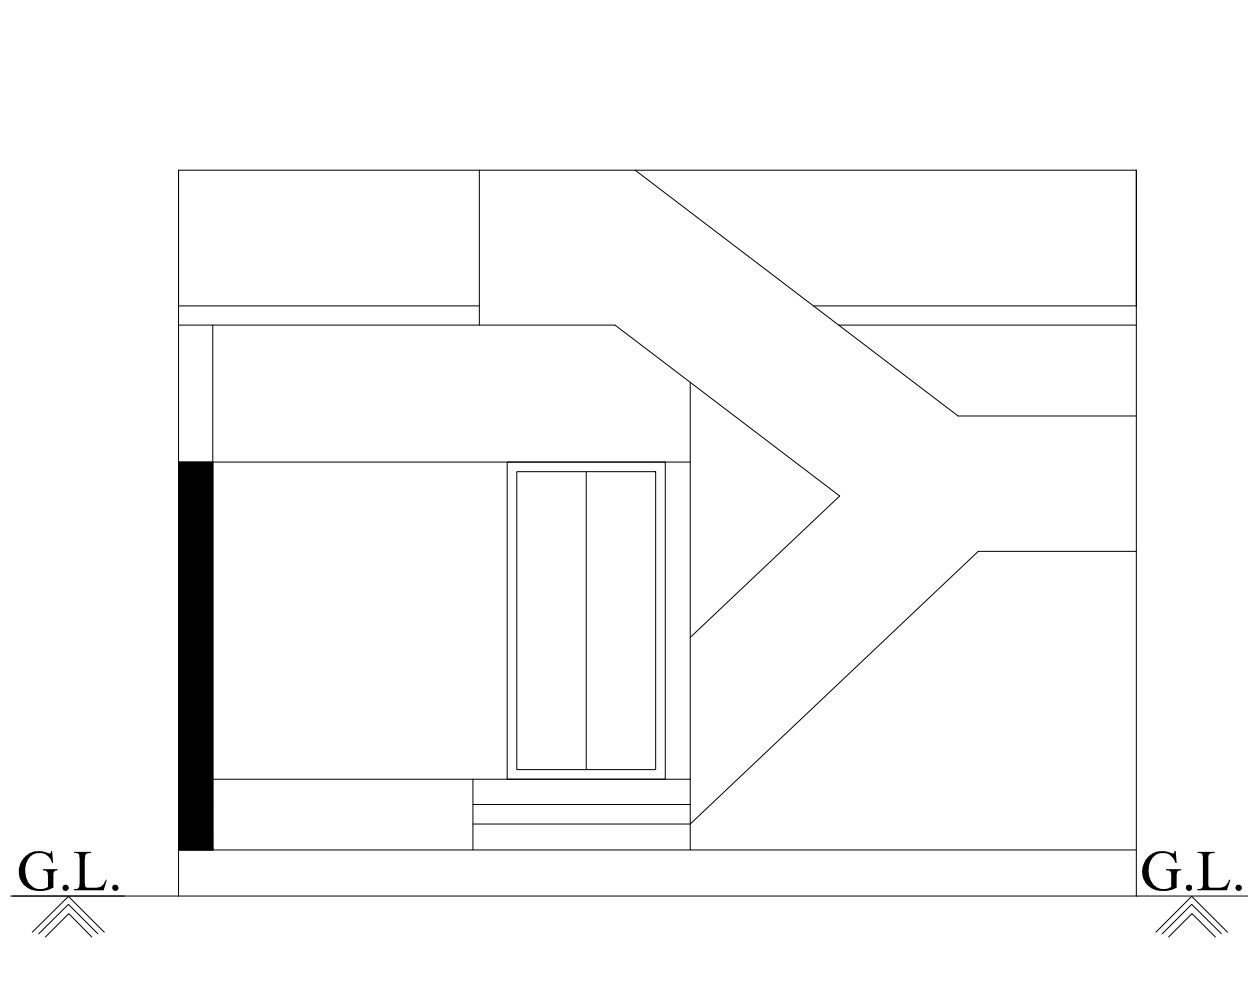


FRONT ELEVATION

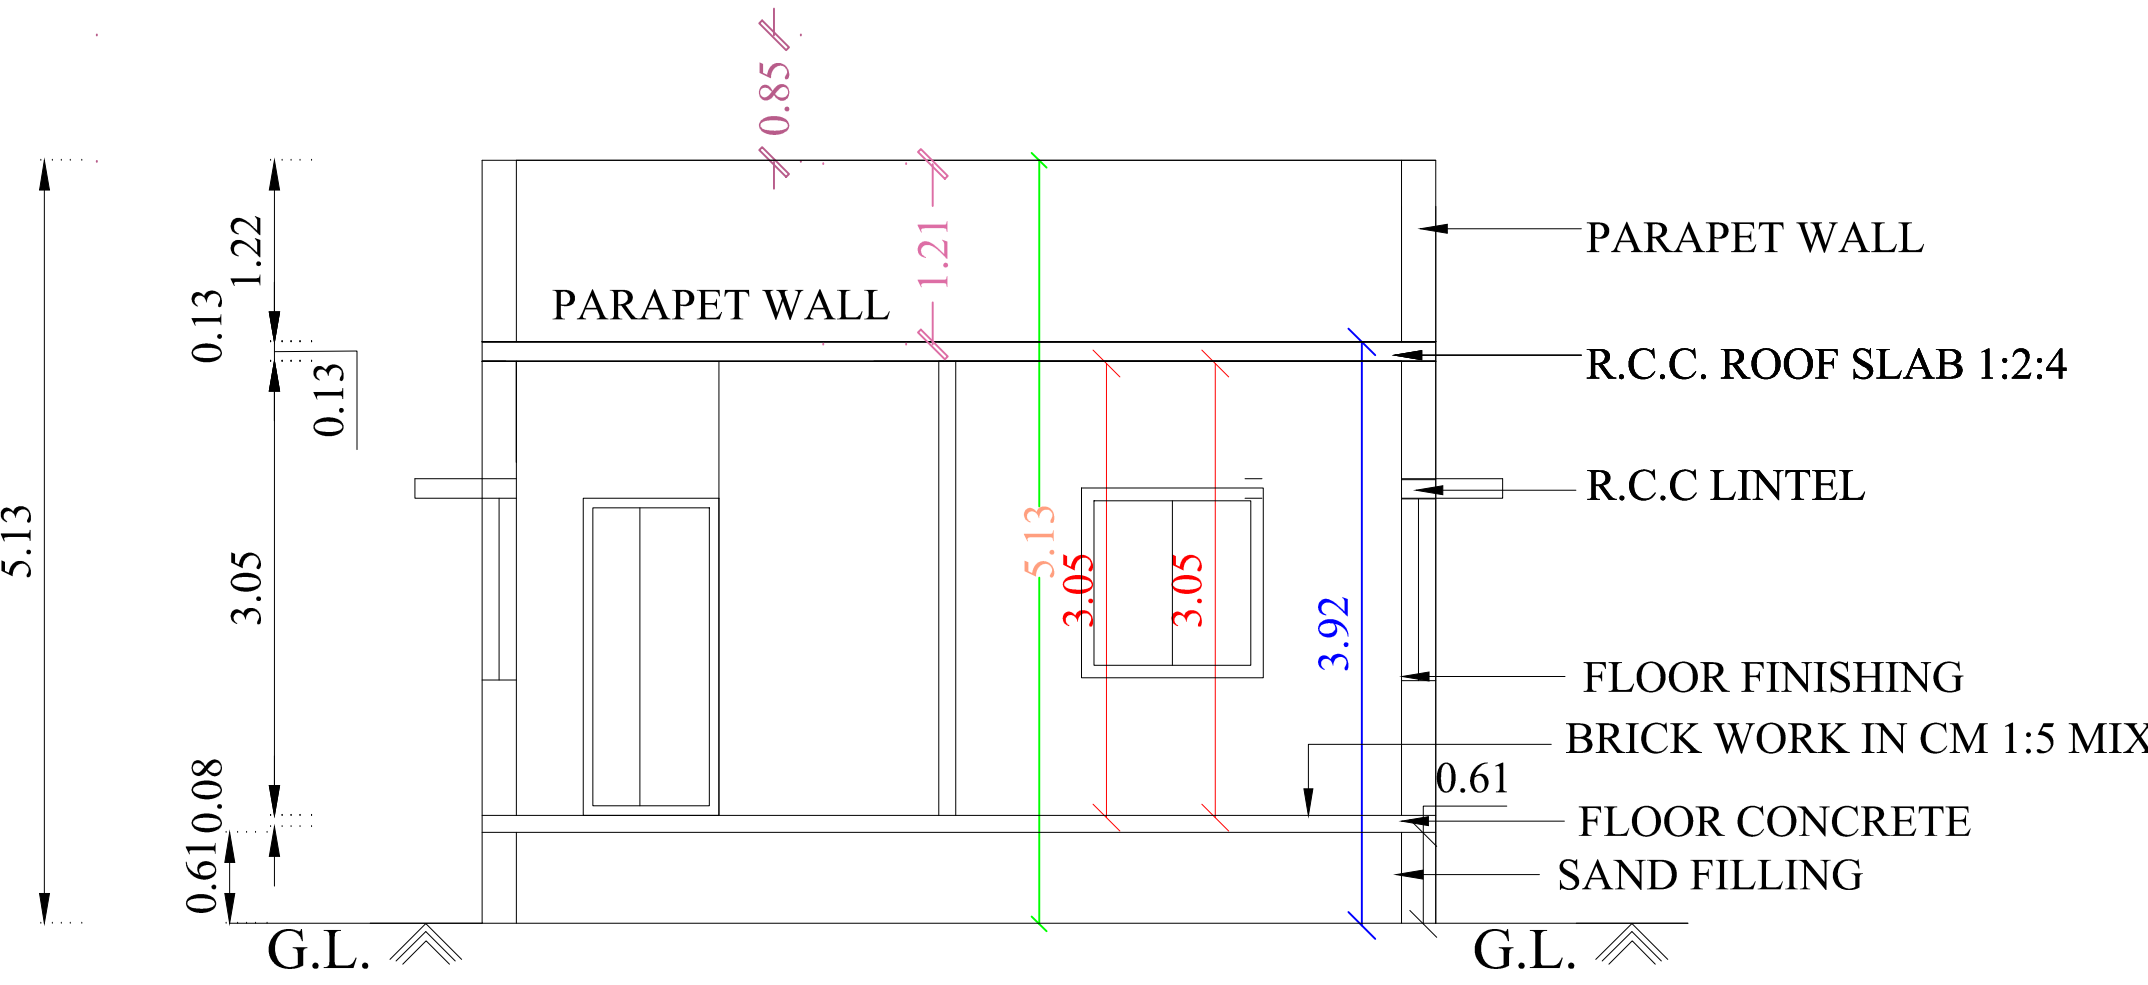


SECTION A-A1

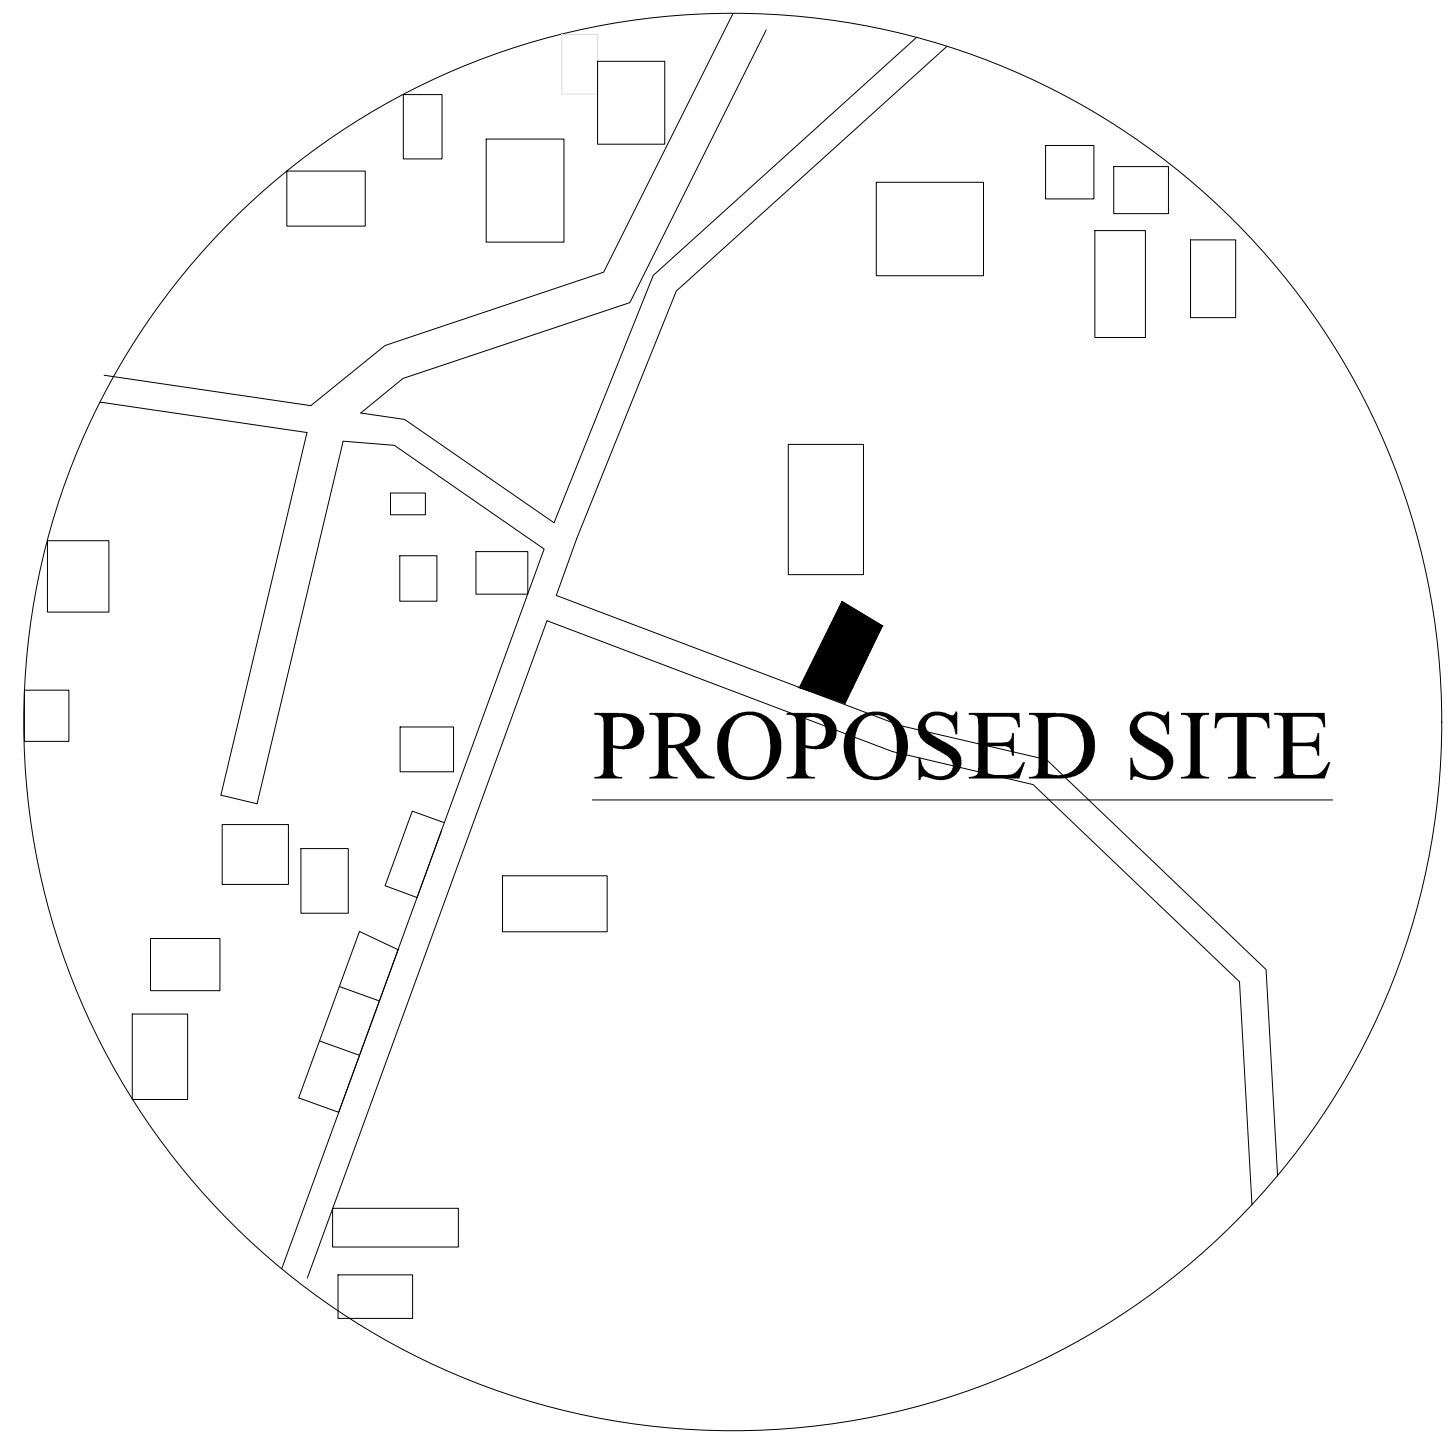


TOPO PLAN

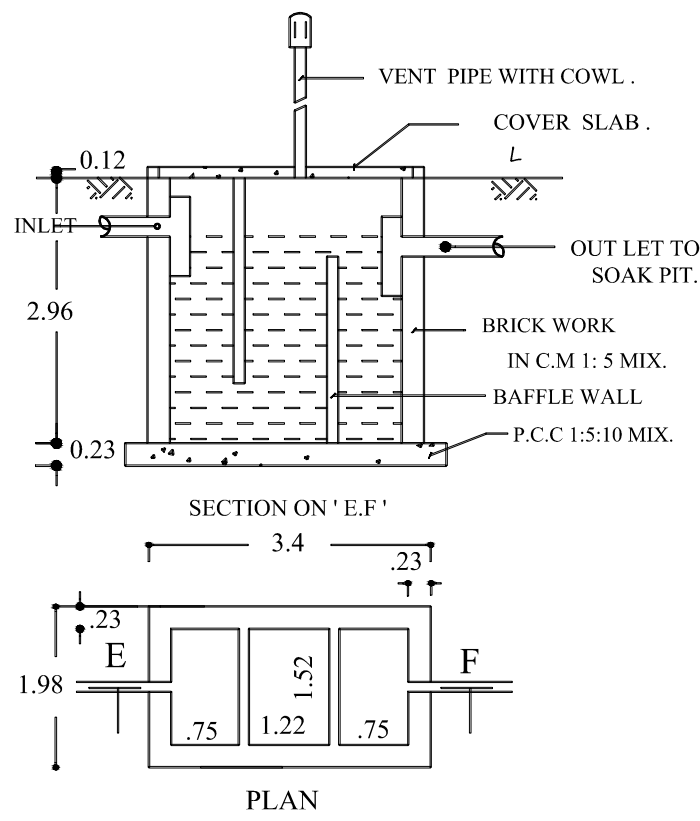


SEPTIC TANK DETAILS
(NOT TO SCALE)

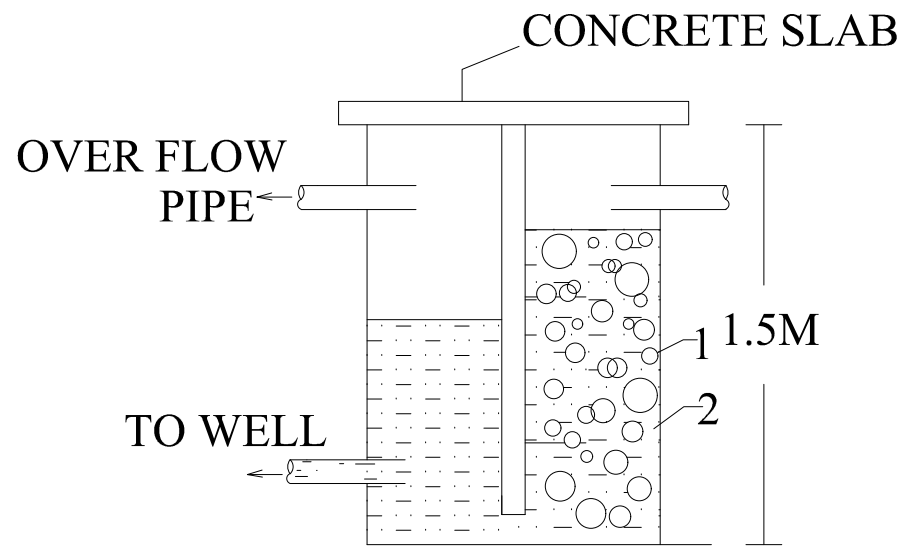


SECTIONS OF R.H.S.

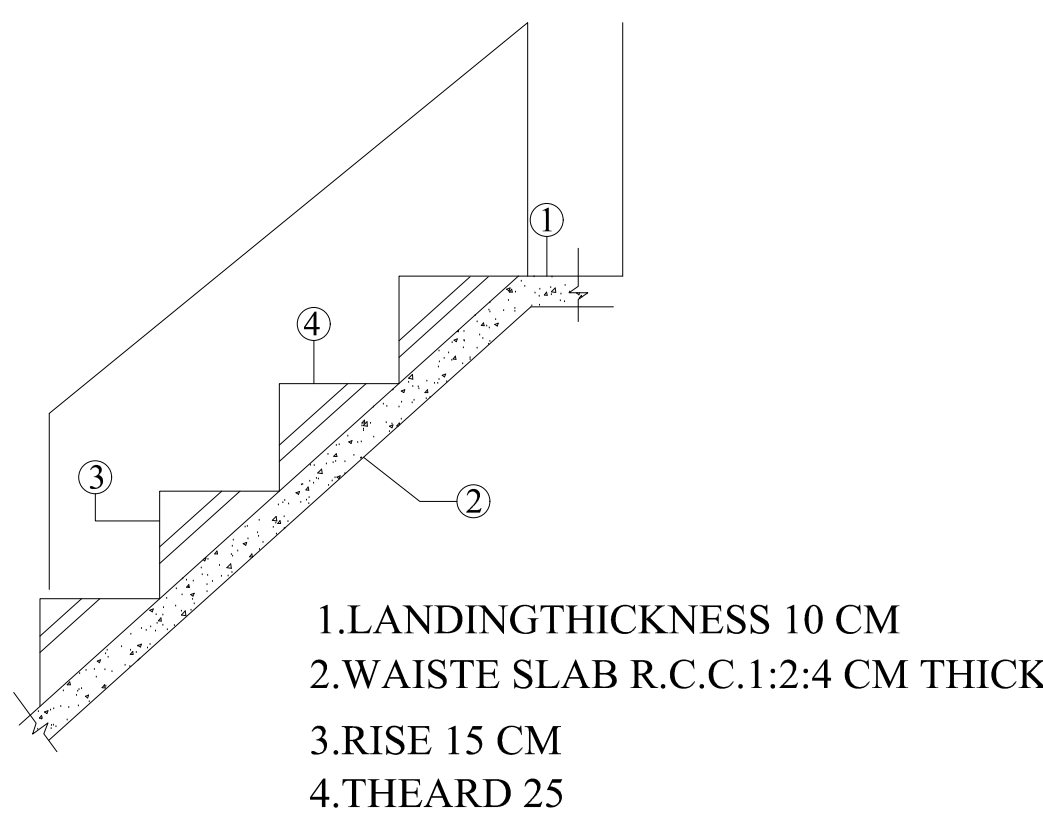

SECTIONS OF STAIR CASE

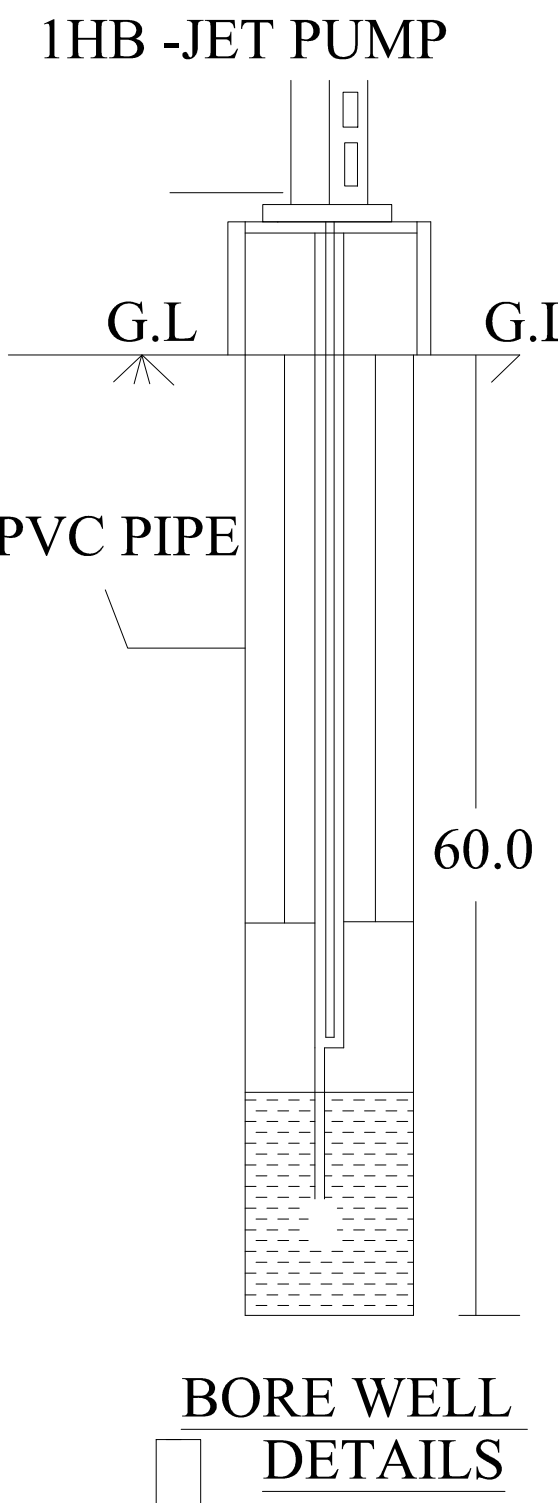


BORE WELL
DETAILS

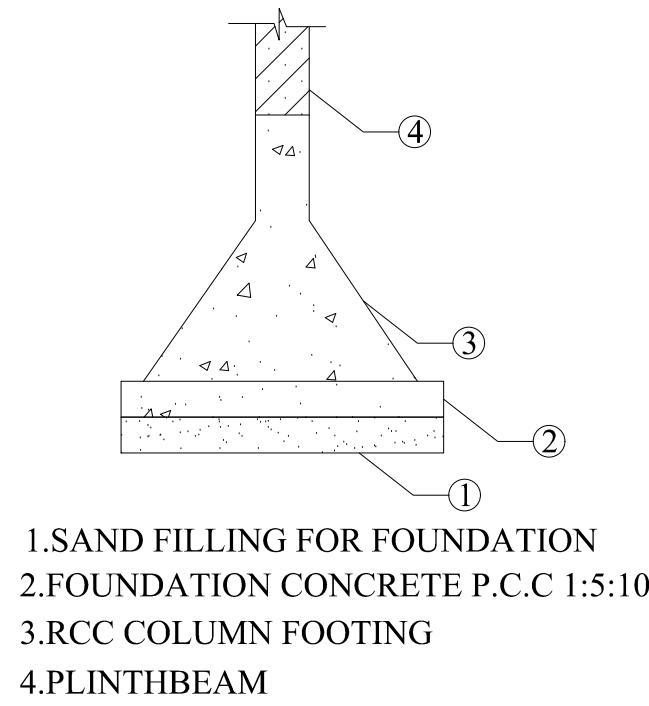


FOUNDATION DETAILS

S.NO - 17/4B2

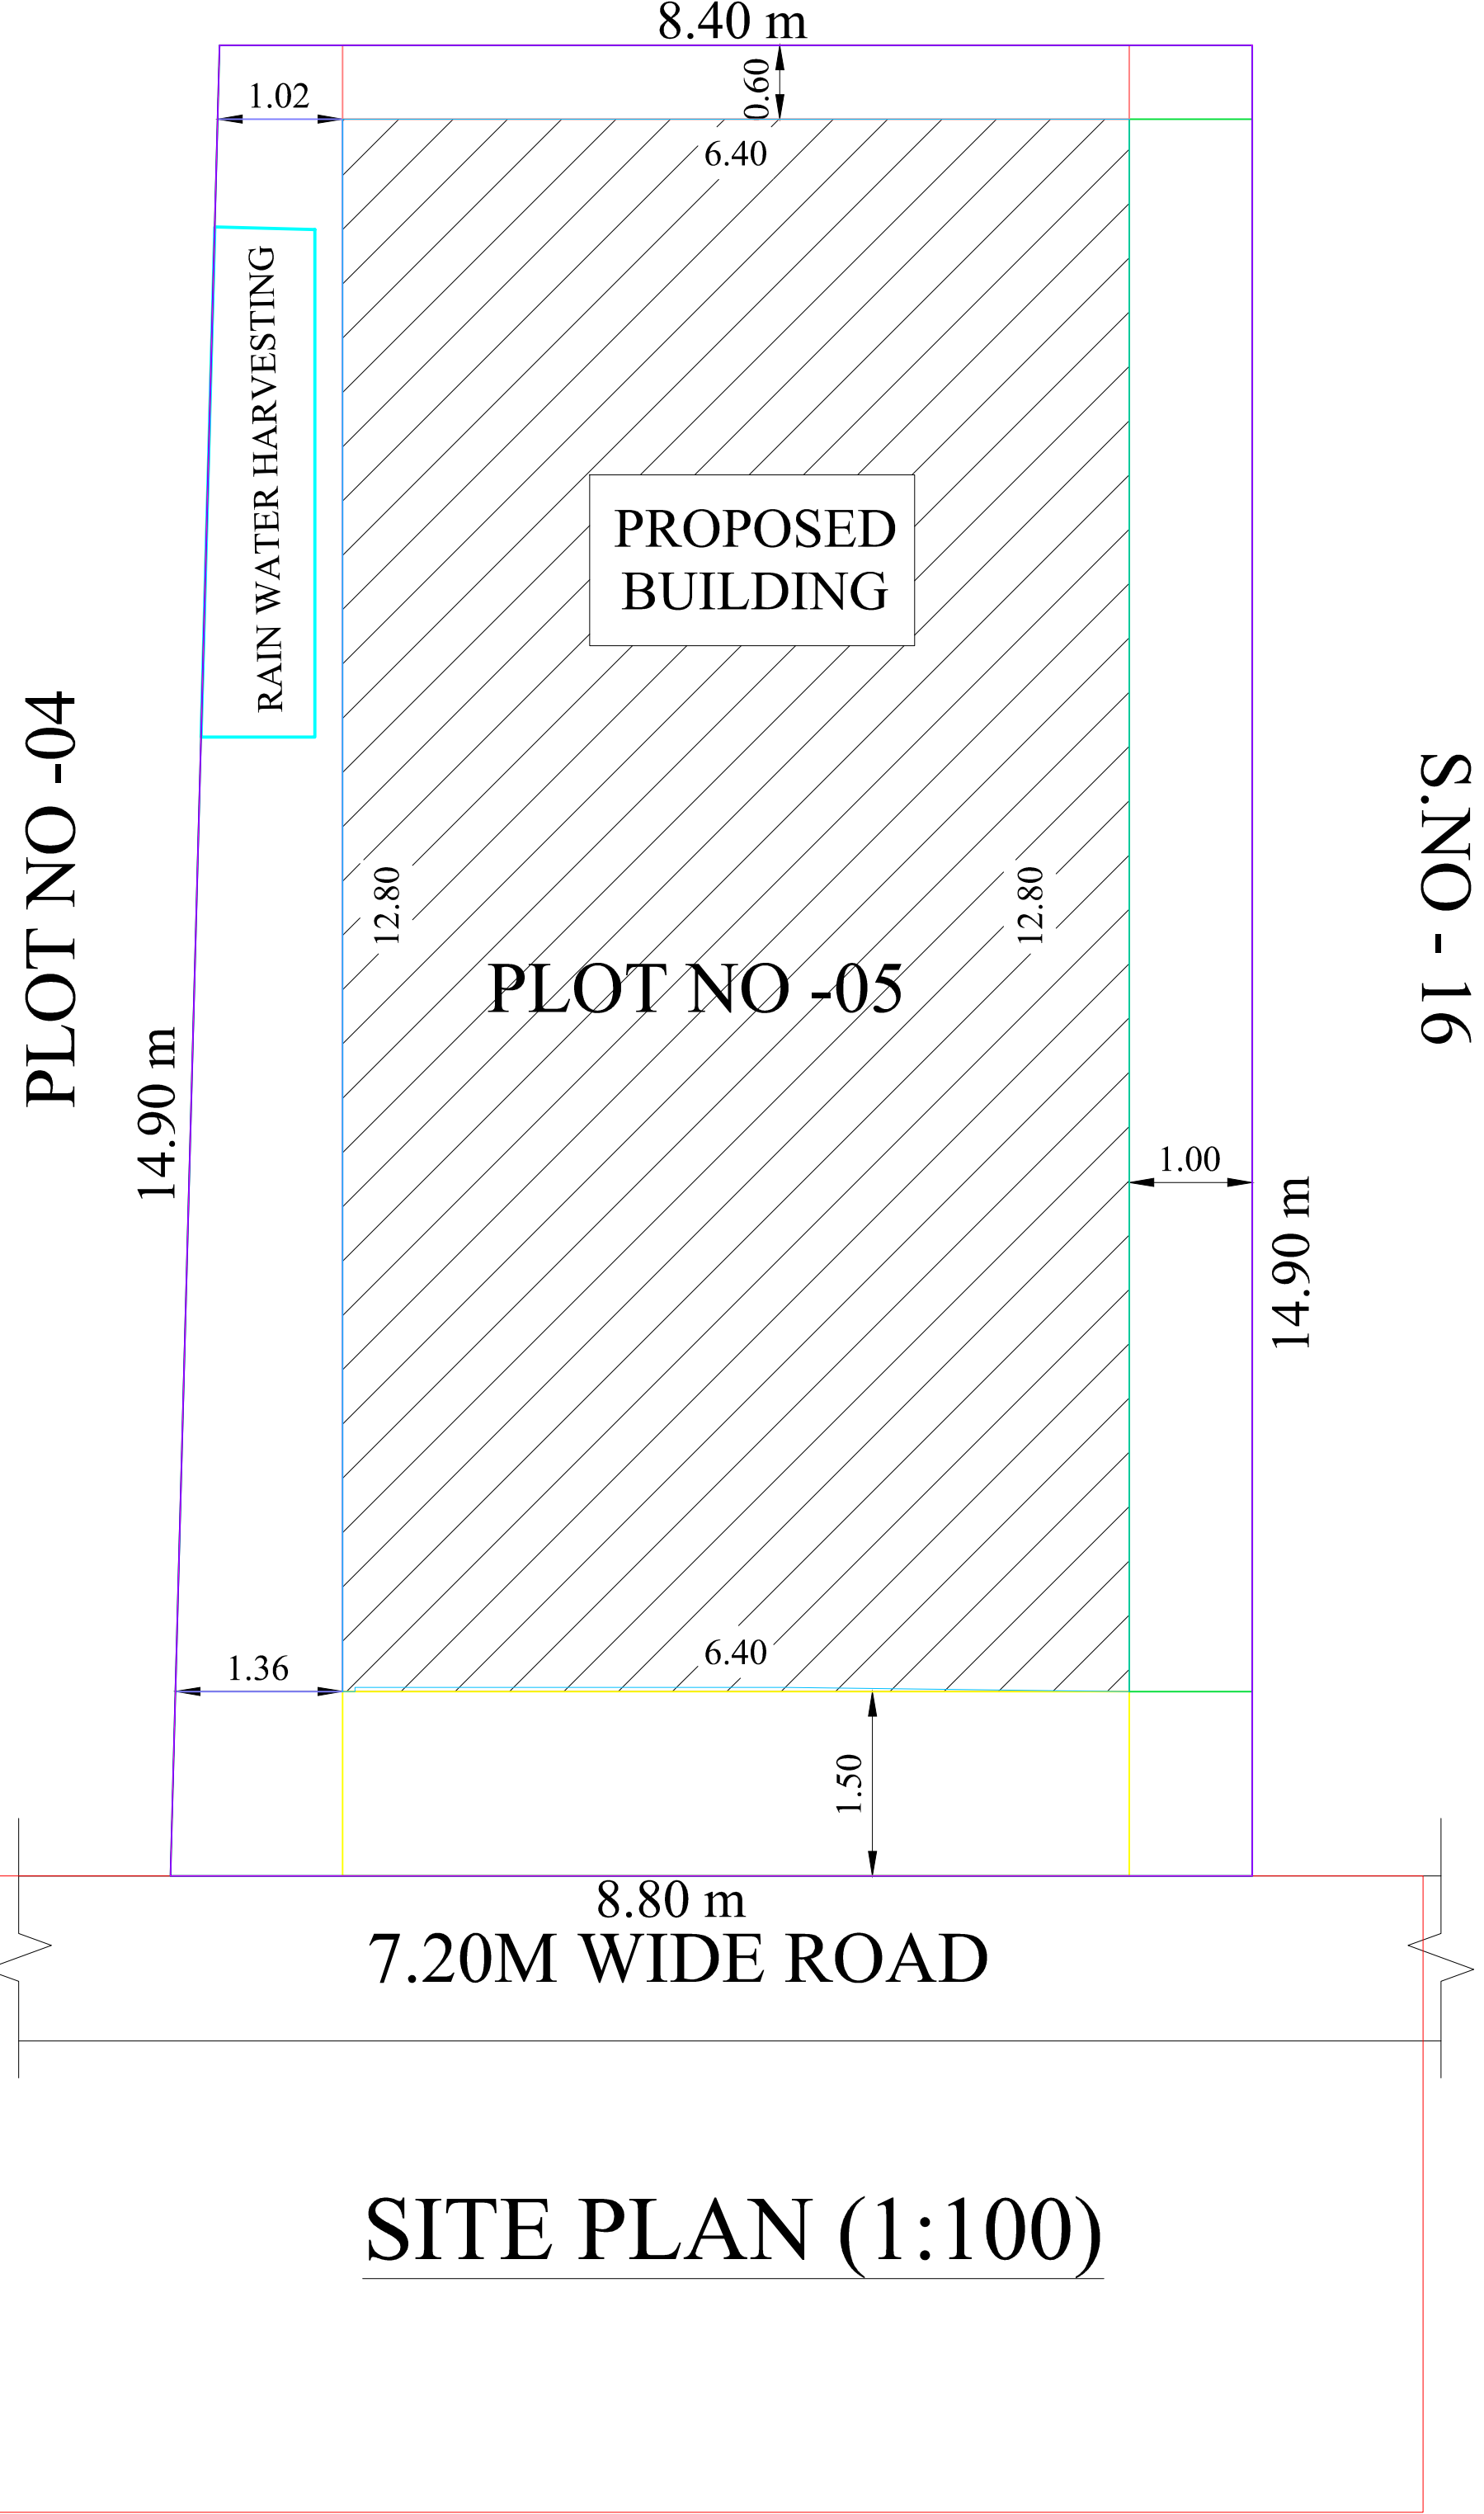

SITE PLAN (1:100)

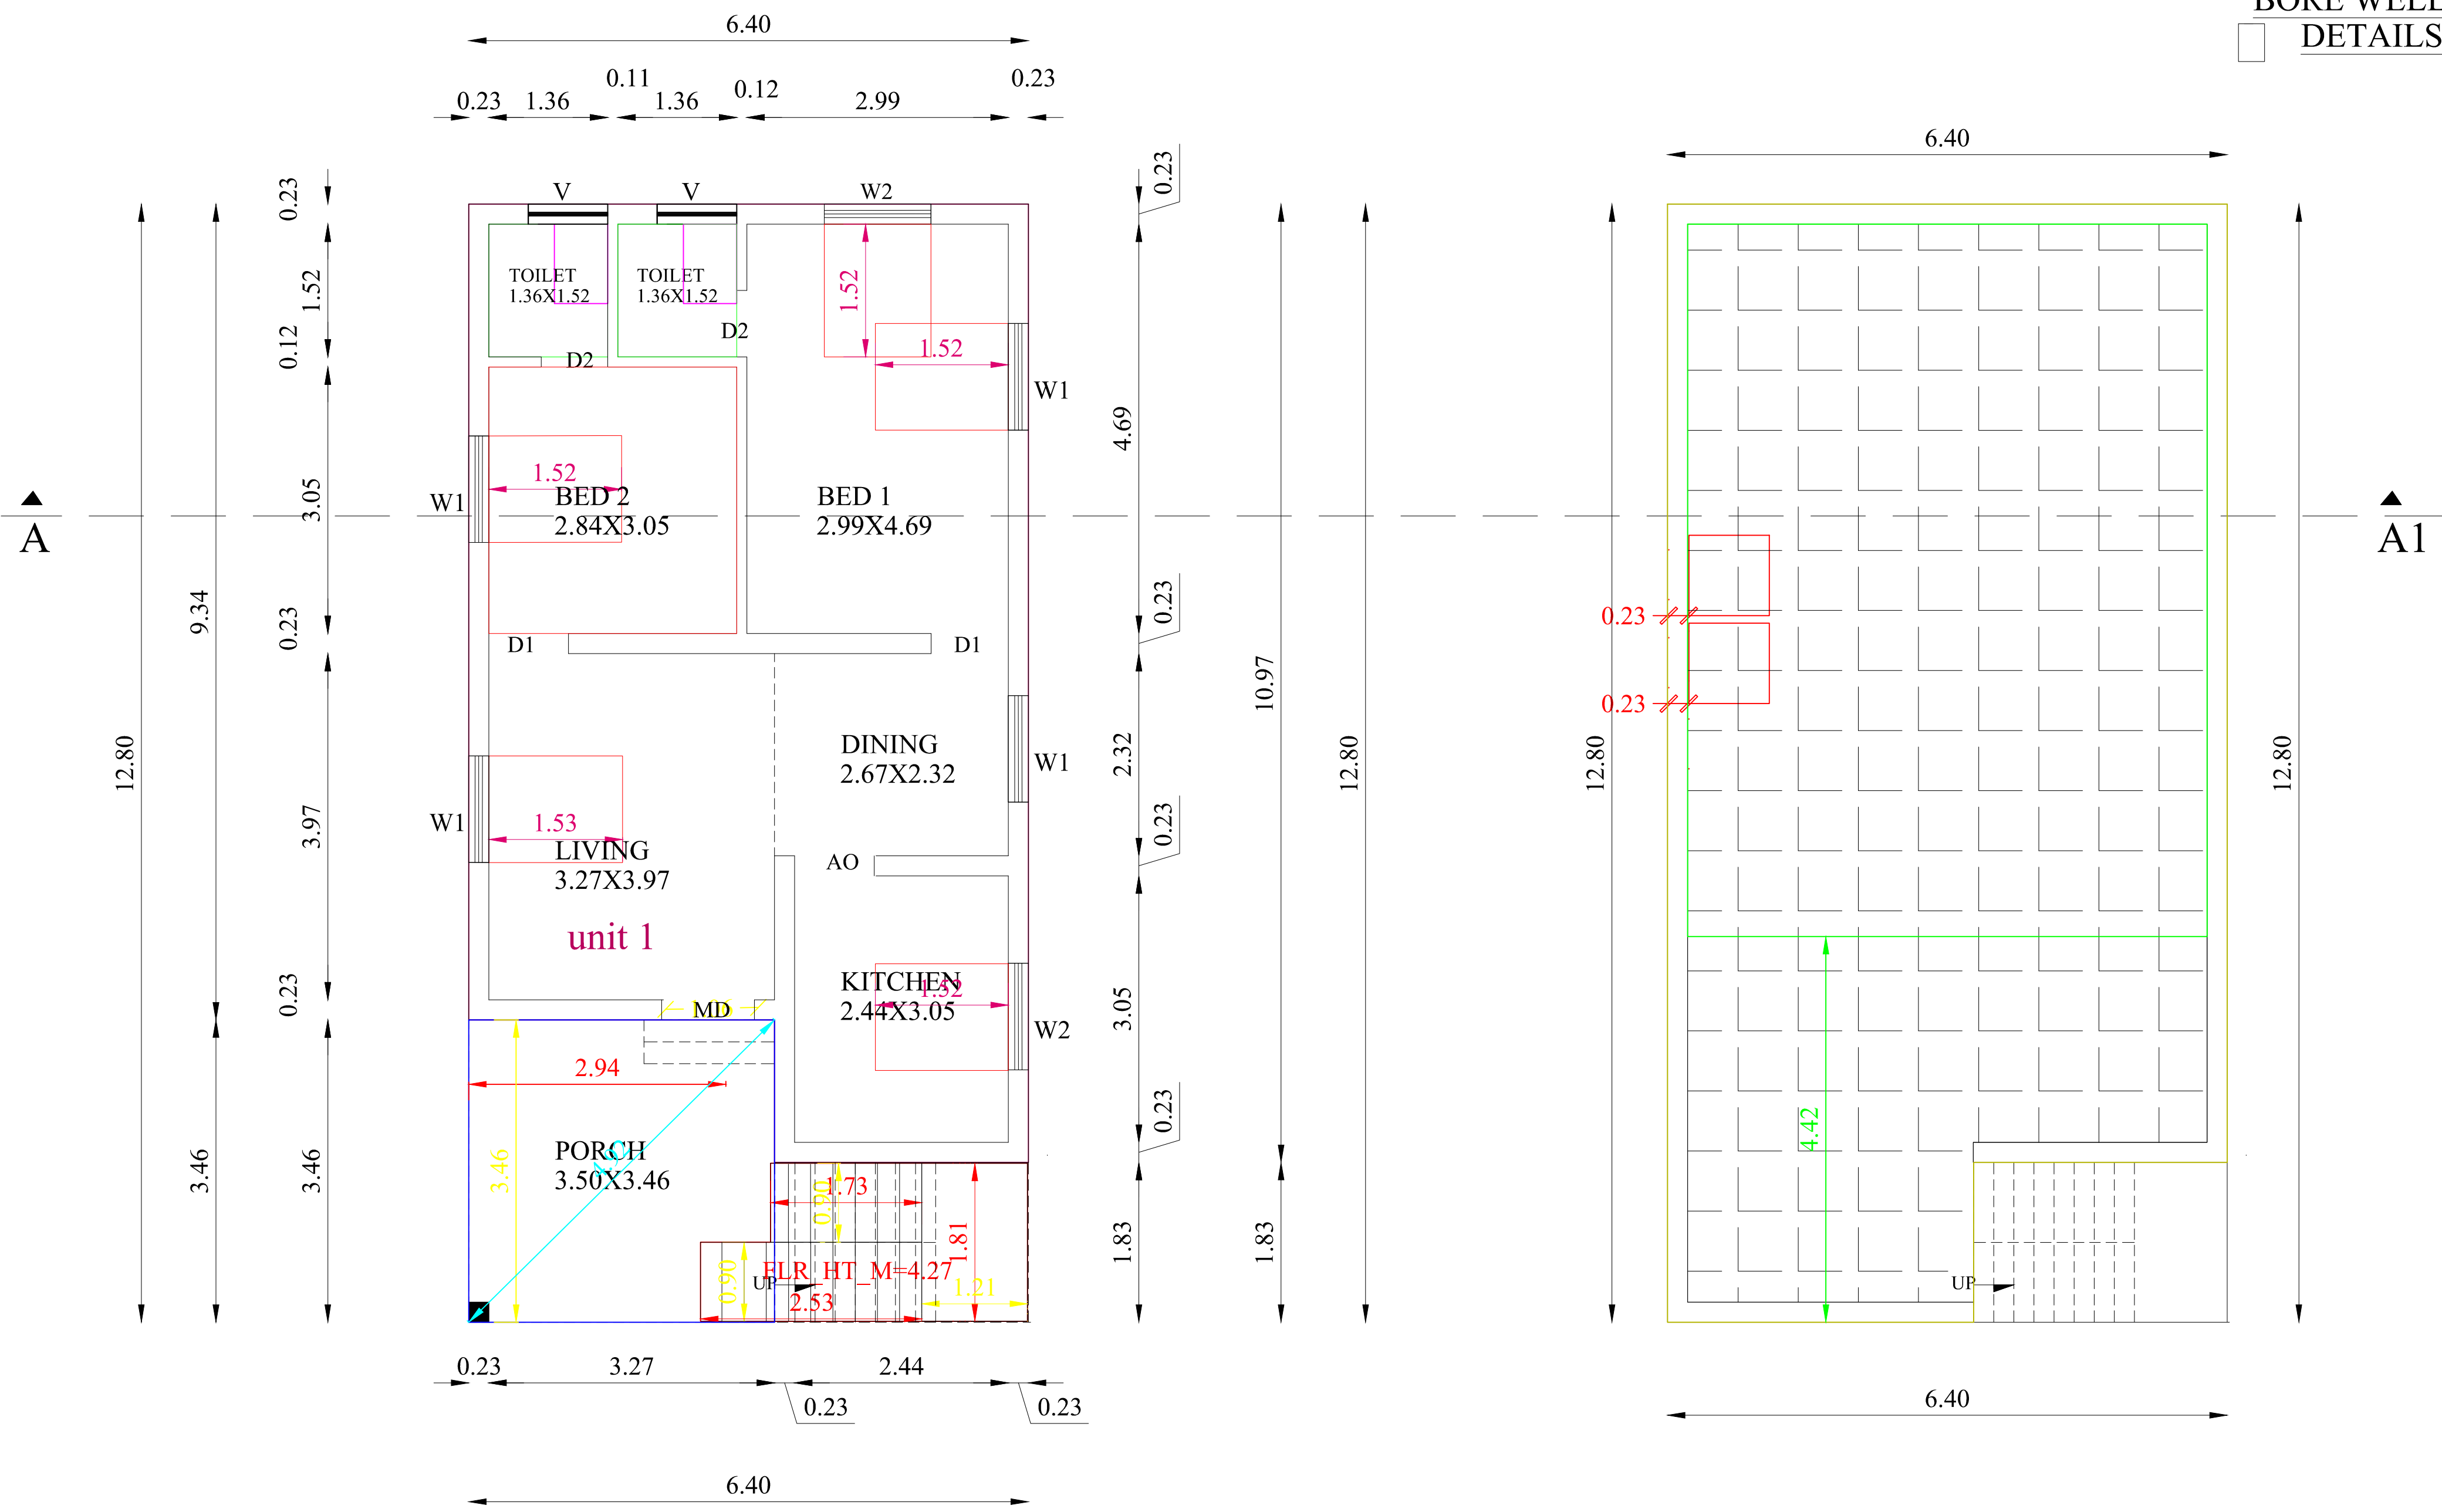

GROUND FLOOR PLAN

TERRACE FLOOR PLAN

NO:	G.F	SIZE	
JOINERY DETAILS	NOS	WIDTH	HEIGHT
MD- MAIN DOOR	1	1.06	2.13
D1 - DOOR	2	0.91	2.13
D2 - DOOR	2	0.76	2.13
W1-WINDOW	5	1.22	1.52
W2-WINDOW	1	1.22	0.91
V-VENTILATOR	2	0.91	0.61
AO - ARCH OPENING	1	0.91	2.13

AREA DETAILS	SQ.FT	SQ.M
TOTAL PLOT EXTENT	1379.30	128.14
PRO. GROUND FLOOR AREA	881.57	81.90
TOTAL BUILD UP AREA	881.57	81.90
OPEN SPACE AREA	497.73	46.24
PLOT COVERAGE	63.91 %	

FSI CALCULATION:		
TOTAL BUILDUP AREA	881.57	= 0.64
TOTAL PLOT EXTENT	1379.30	

PARKING CALCULATION:		
DWELLING UNIT AREA ABOVE 75.00 Sq.m	= 1 CAR SPACE	
DWELLING UNIT AREA BELOW 75.00 Sq.m	= 1 TWO WHEELER SPACE	
NO.OF CAR PARKING SPACE	: NIL	
NO.OF TWO WHEELER SPACE	:2 NO'S	

- 1.WASTE WATER WILL BE USED FOR GARDEN PURPOSE.
2.RAIN WATER HARVESTING SYSTEM WILL BE PROVIDED.

COLOUR INDEX	
SITE BOUNDARIES	
PROPOSED BUILDING	
PROP.SEP TIC TANK&BOREWELL	
RAIN WATER HARVESTING	
CAR PARKING	
9.15M - WIDE ROAD	

APPLICANT:

MR.K.MOHAN

ENGINEER:

B. Mathavan
B. MATHAVAN DCE, DCE
Consulting Civil Engineer &
Licensed Building Surveyor
298, Keelavadaku St, A. Kalappur - 630 002
Singampunari Tk, Sivagangai D. St
Cell: 9384436302

OFFICE USE: