










PLAN SHOWING THE PROPOSED CONSTRUCTION OF RESIDENTIAL AND BUILDING AT G.R.S. NO: 109/240

MOHAMED ALI STREET, SOUTH ILAYANGUDI VILLAGE, ILAYANGUDI TOWN PANCHAYAT,

ILAYANGUDI TALUK- SIVAGANGAI DISTRICT.

ALL DIMENSION ARE IN METER

APPLICANT / OWNER NAME : Mr. P.M.MOHAMED ARIFF

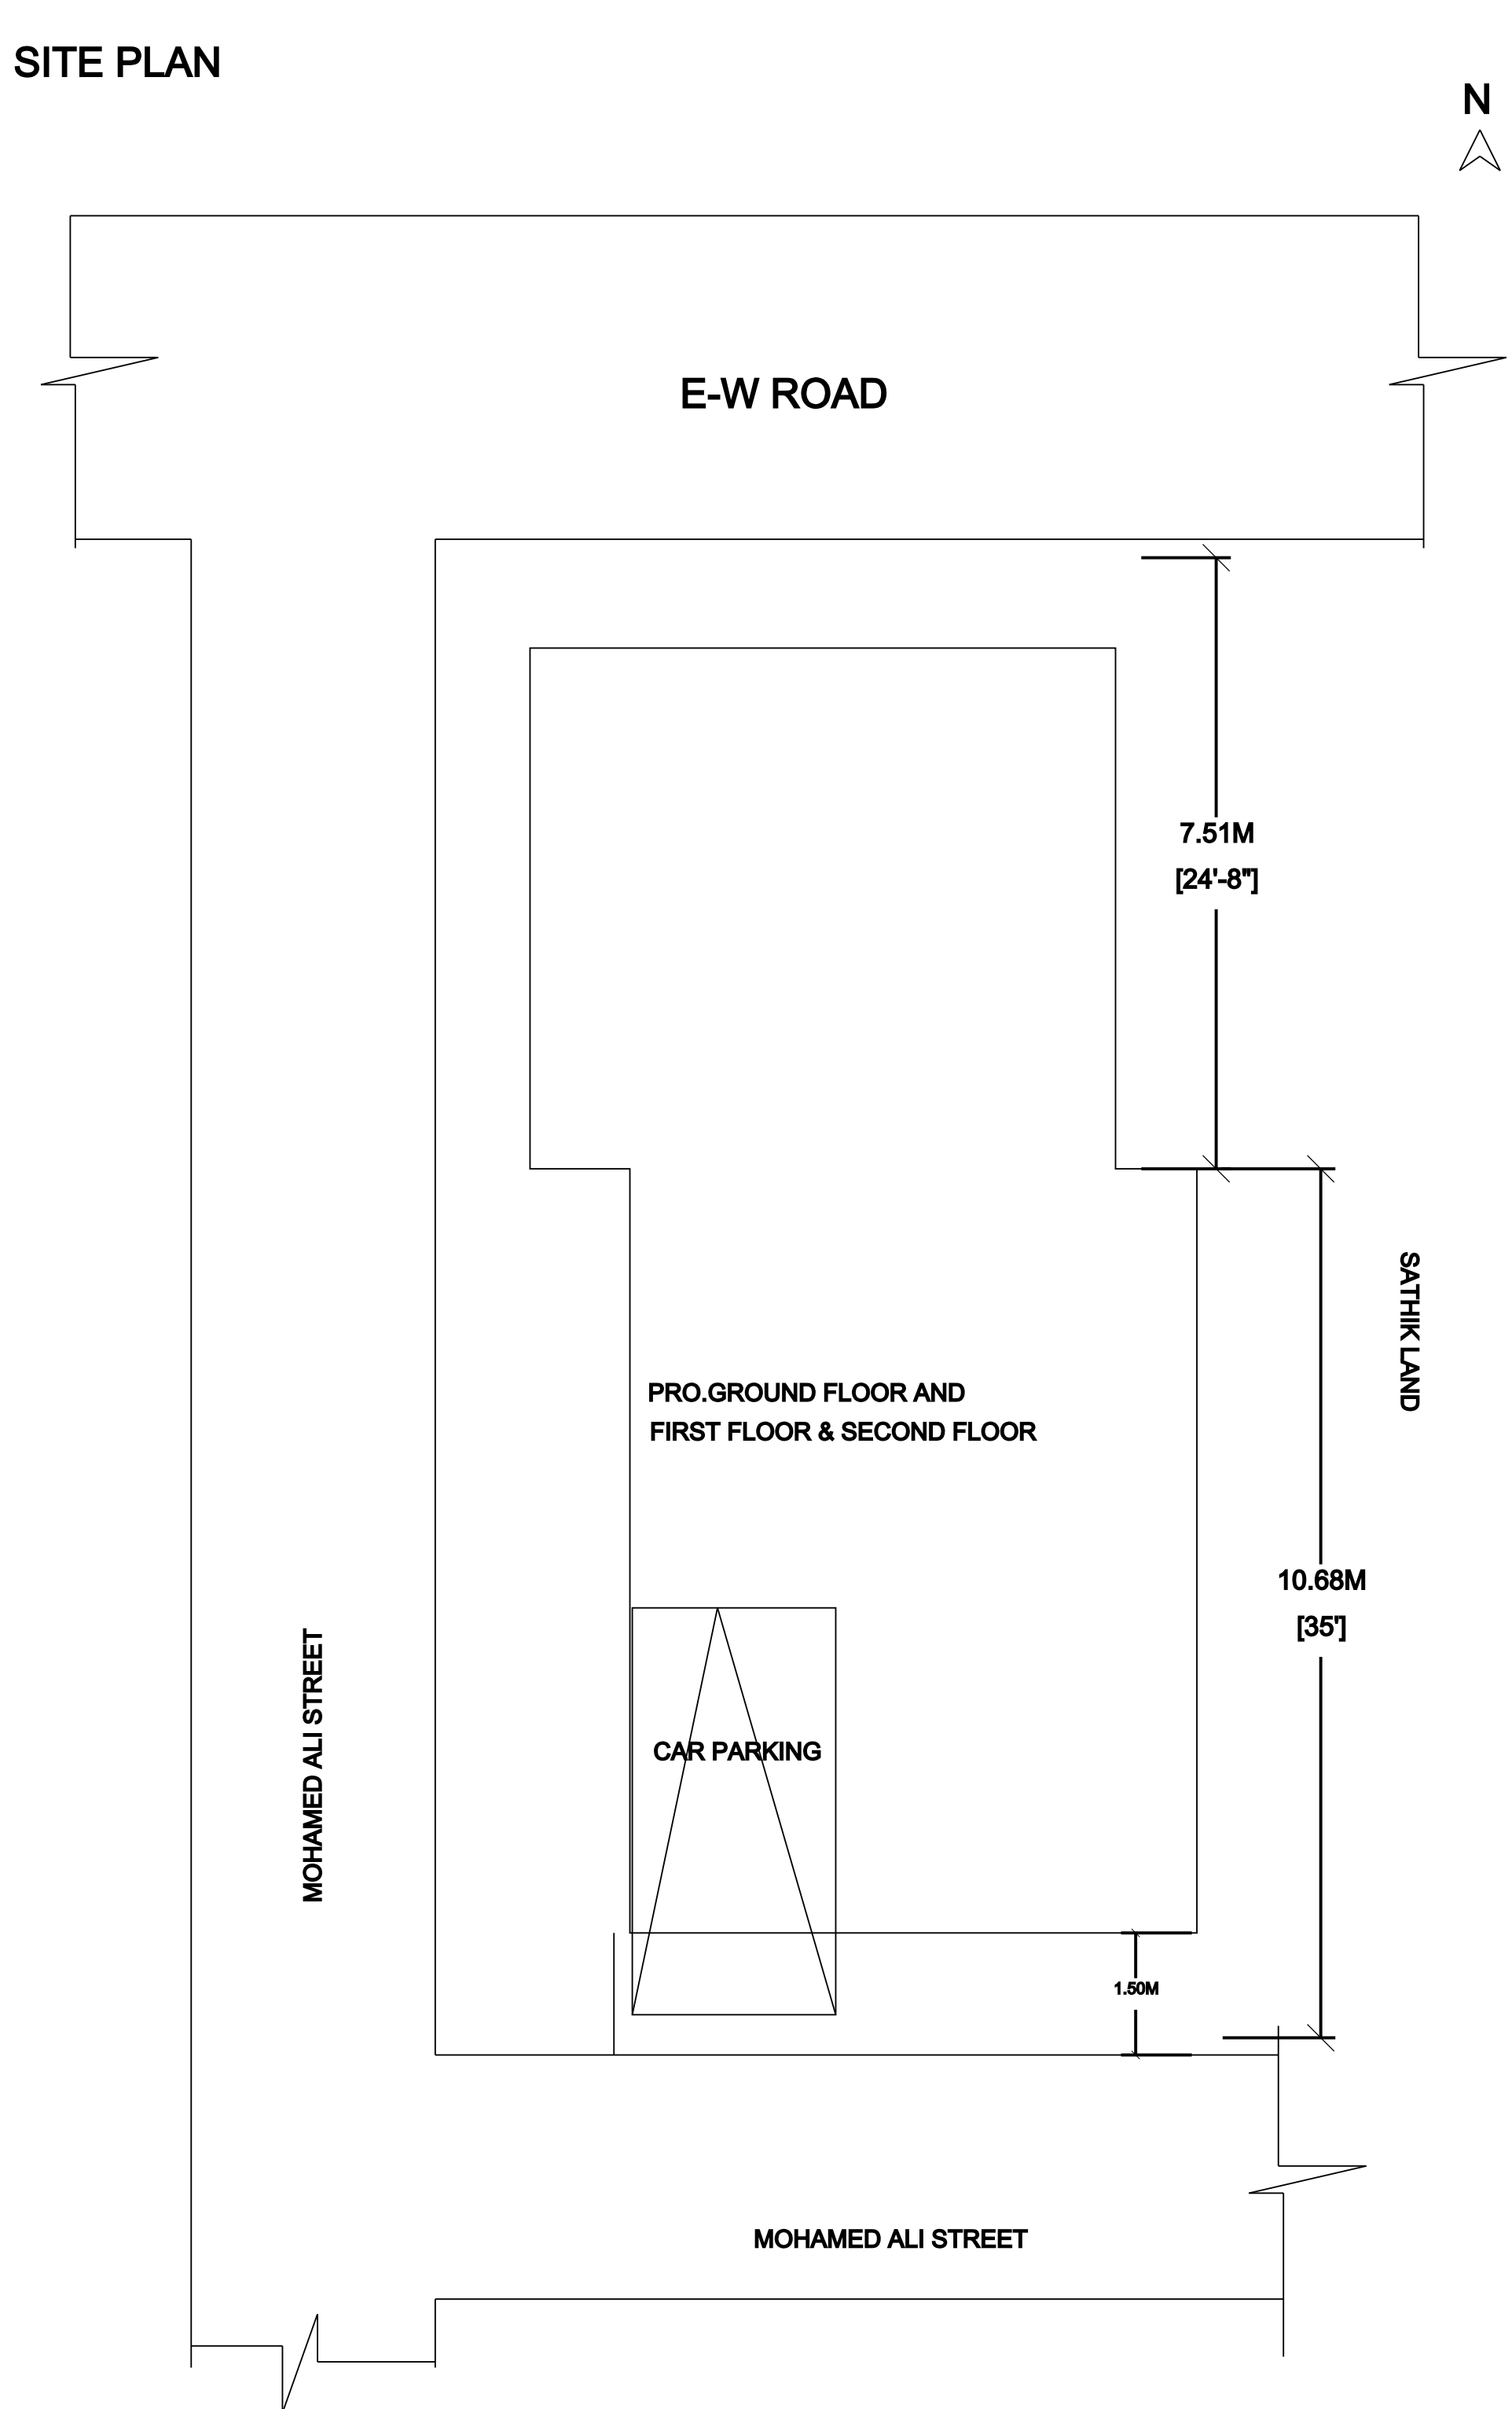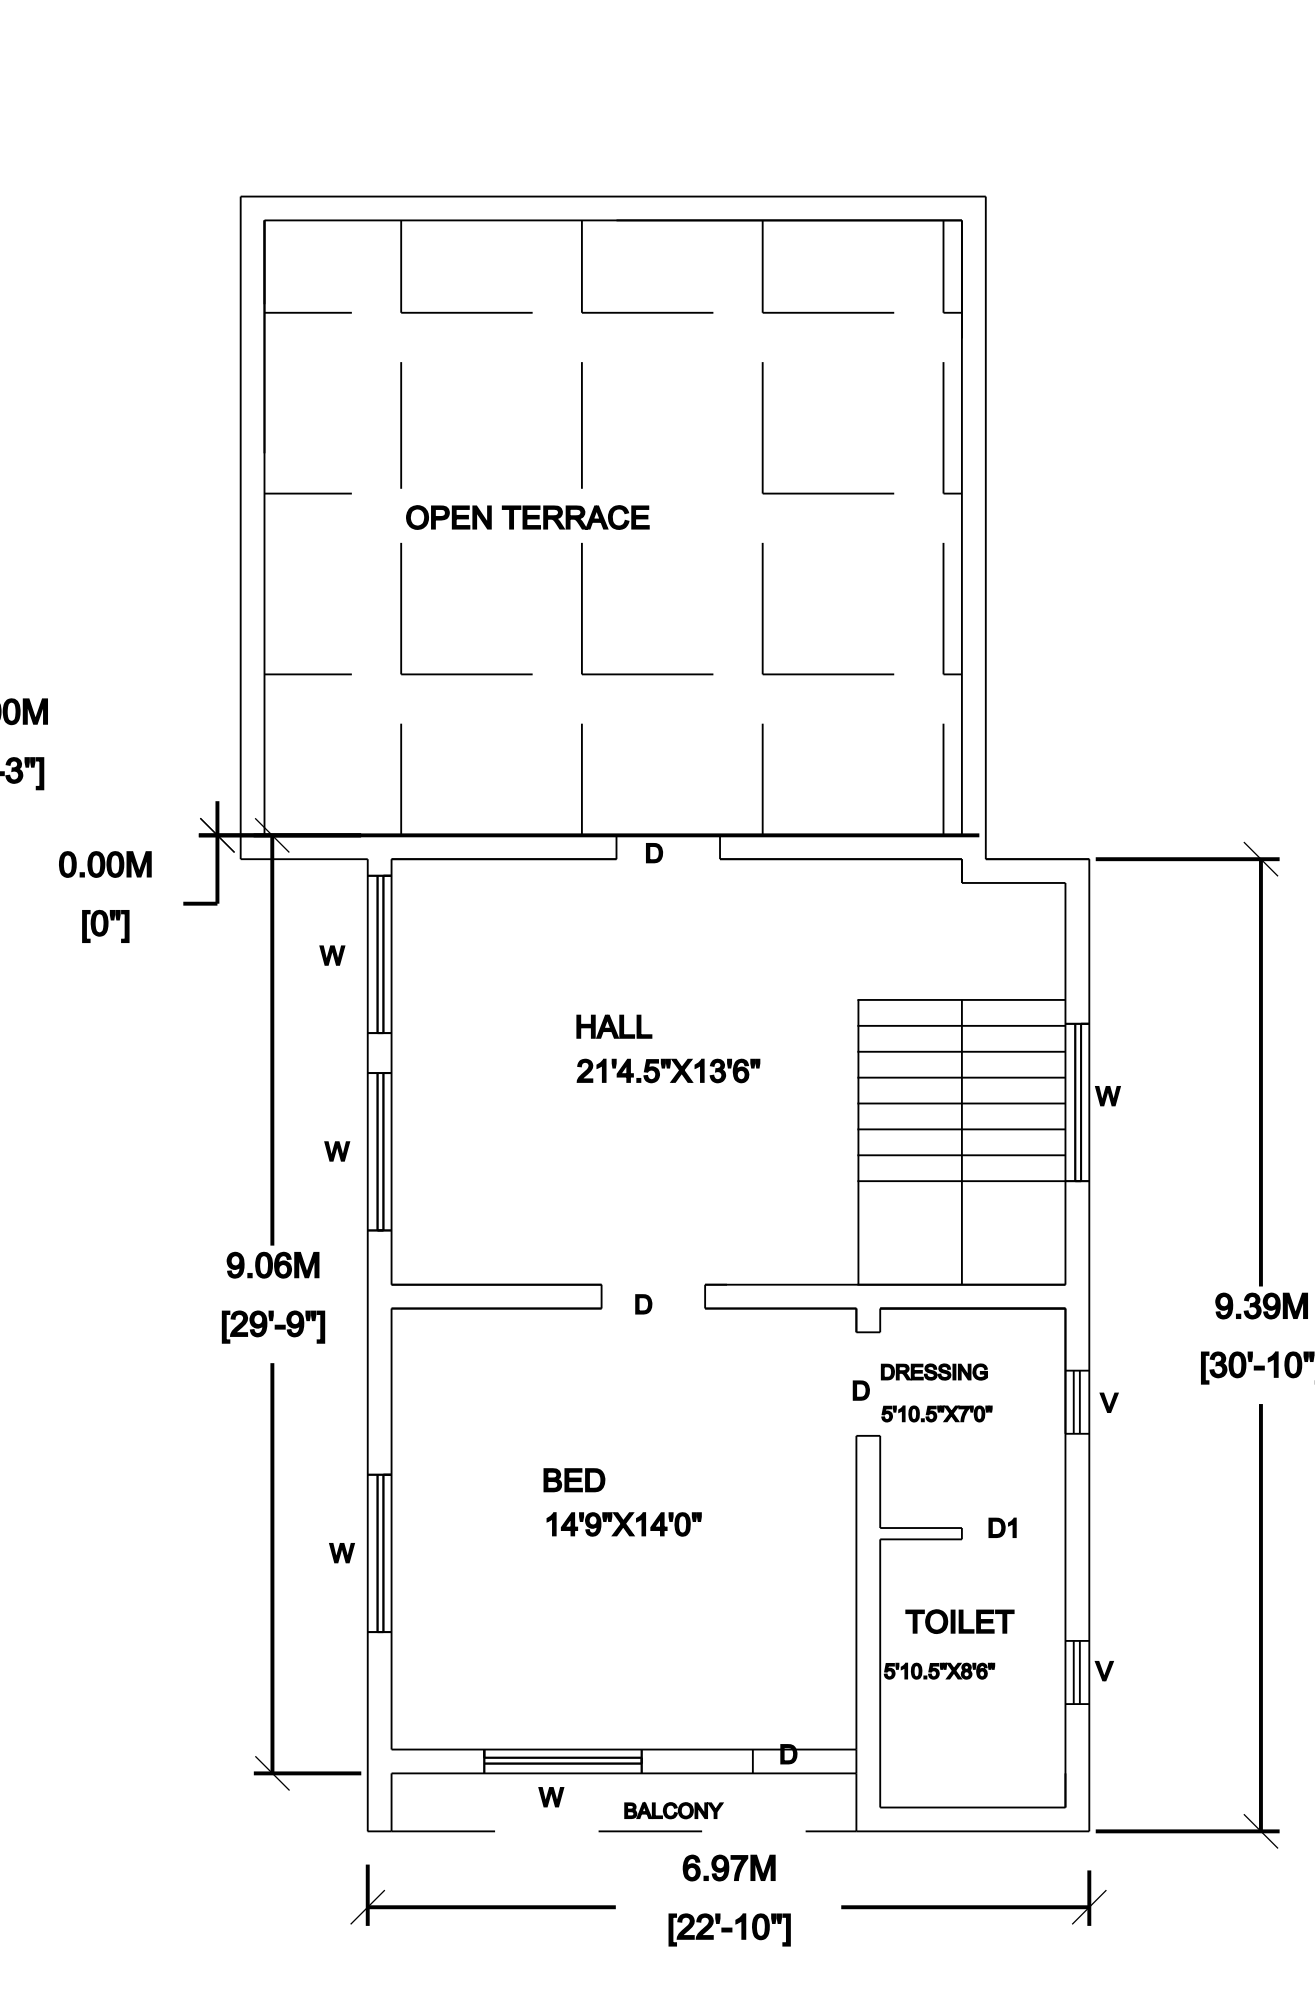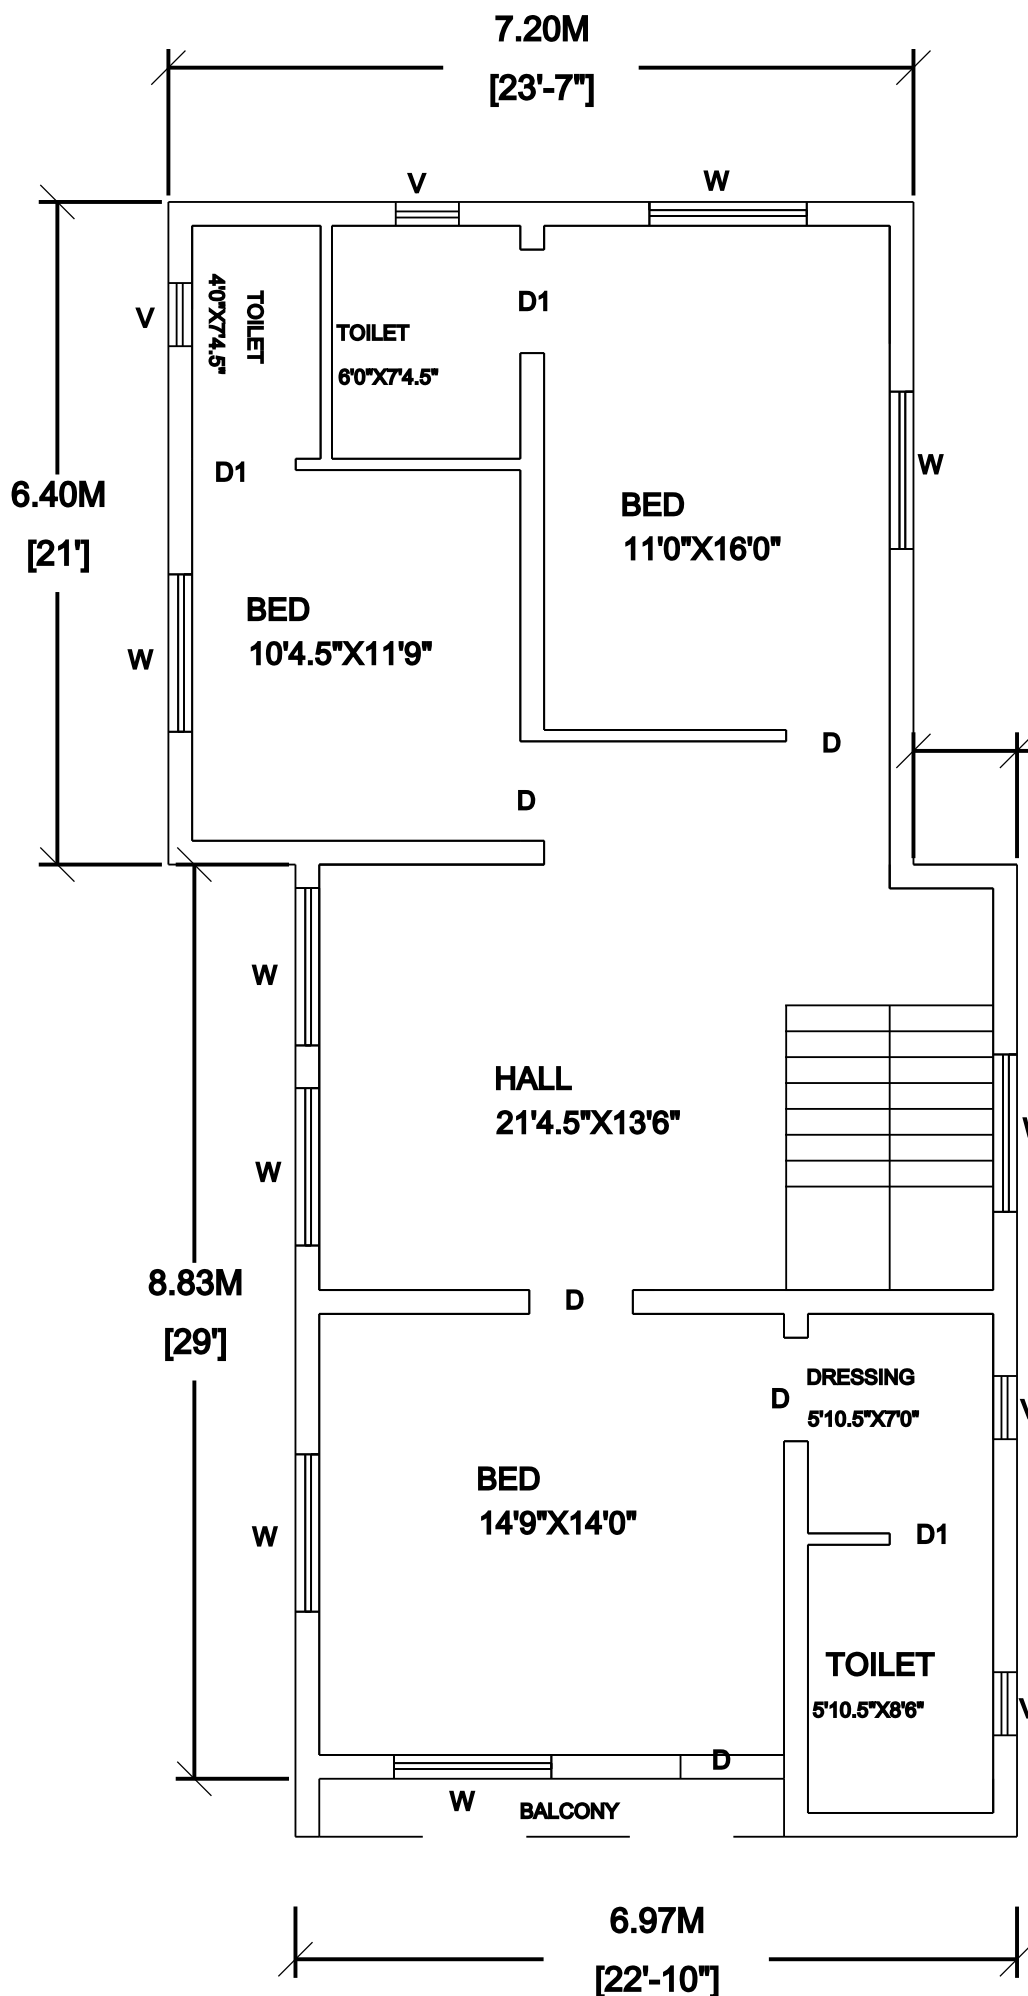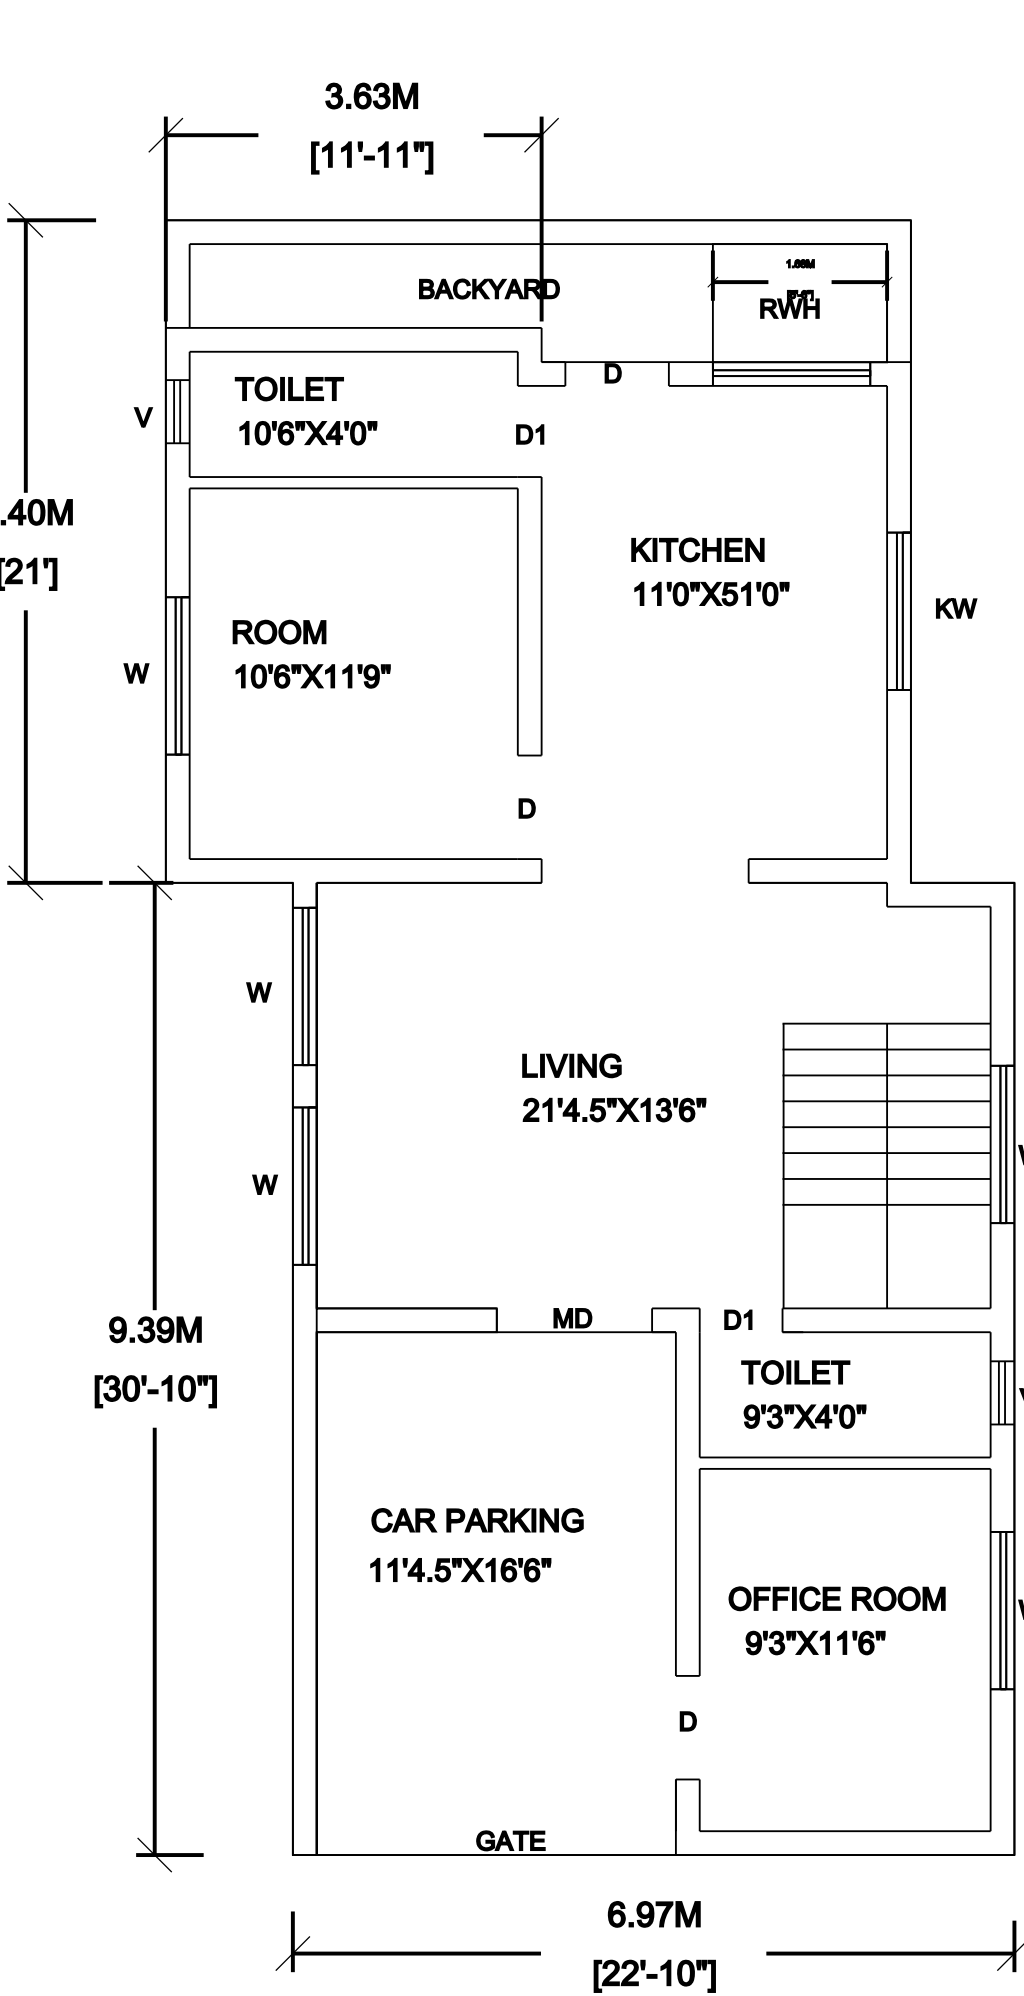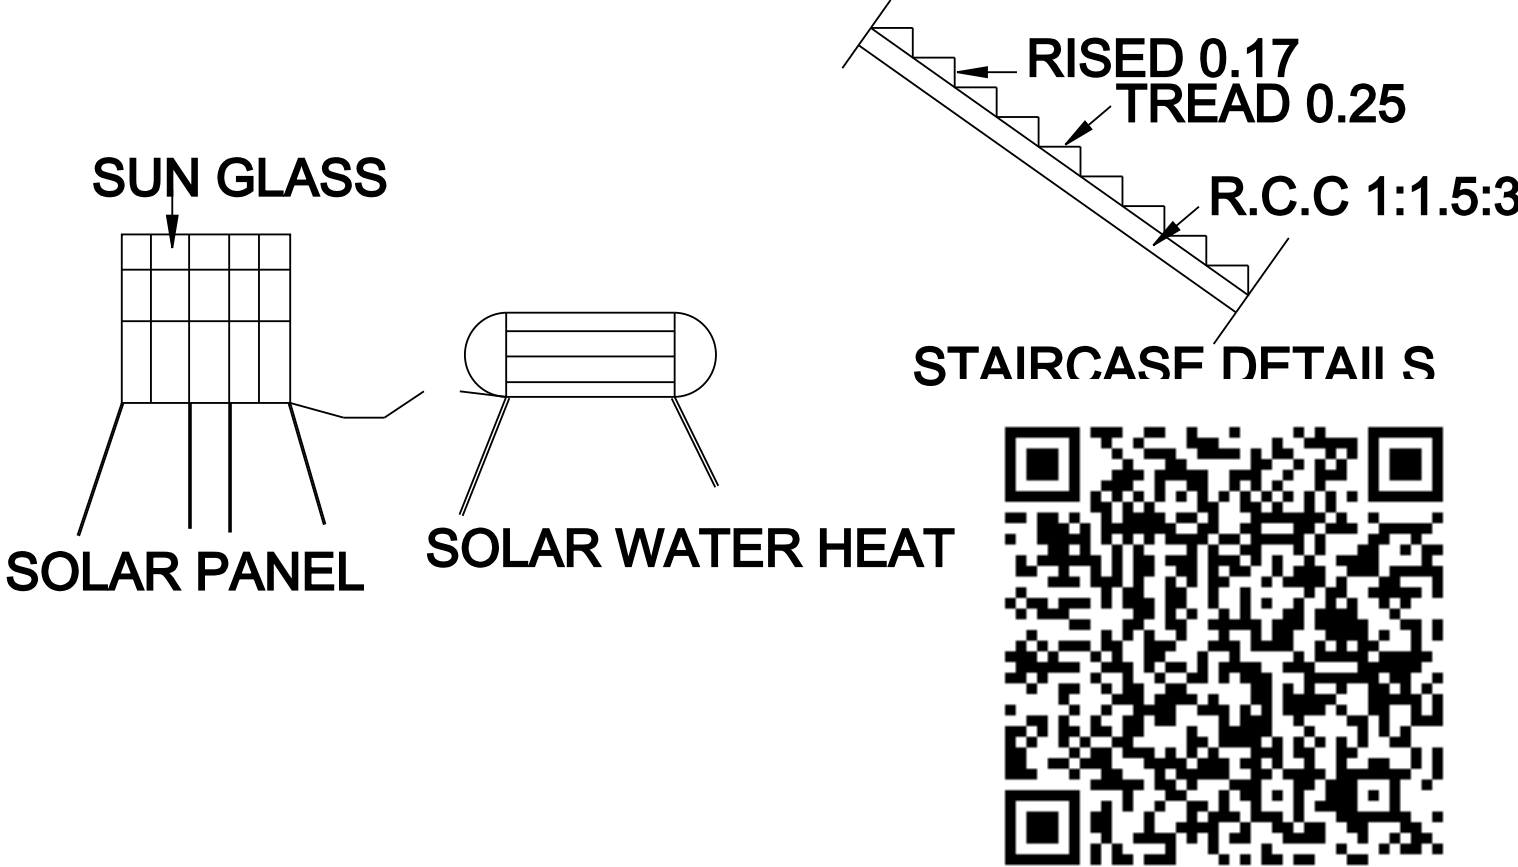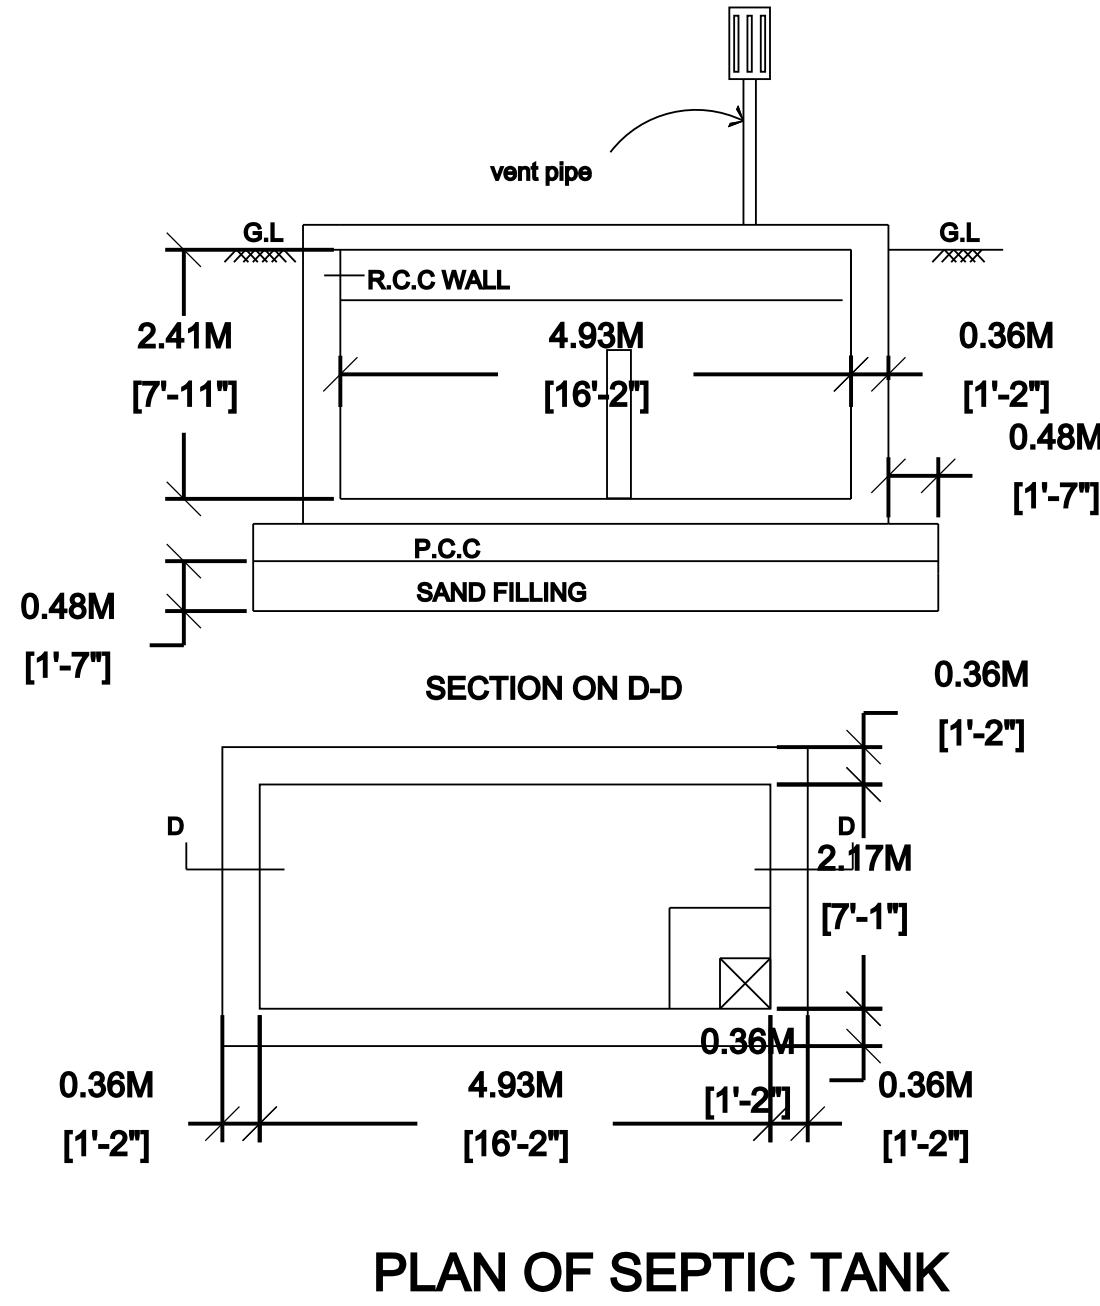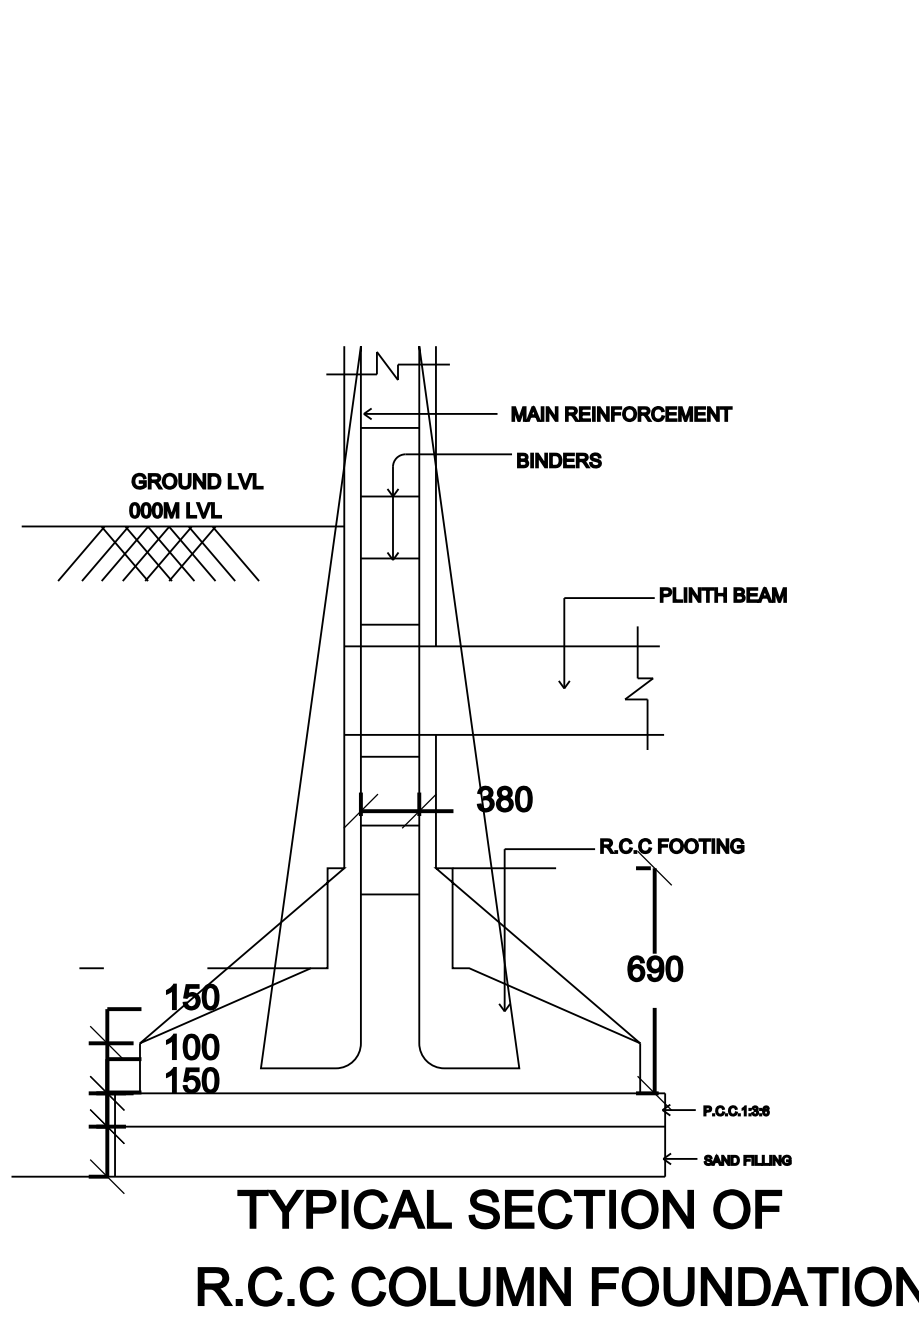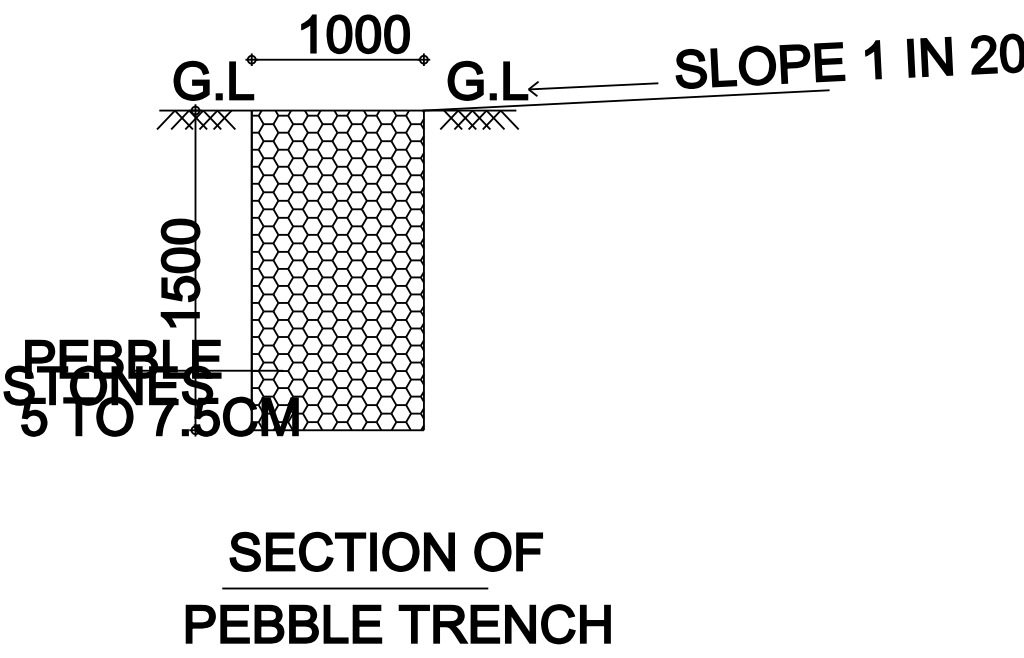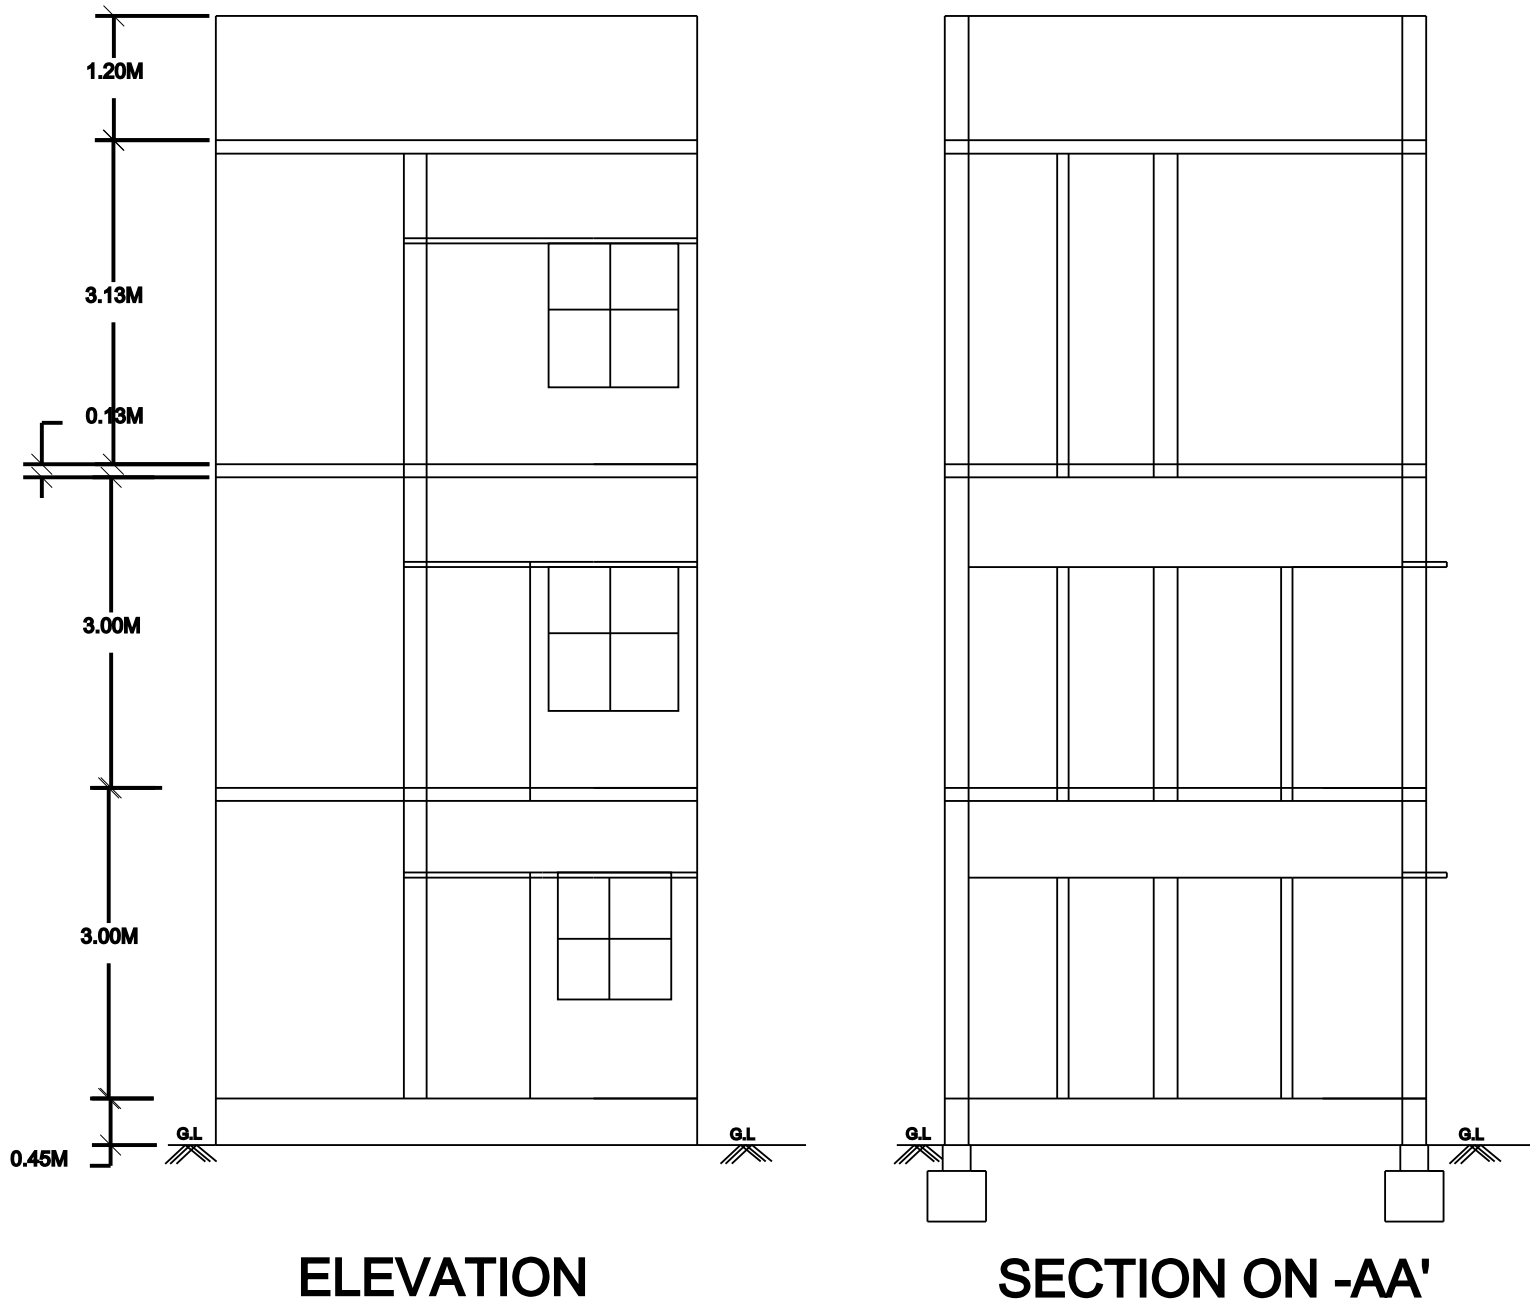

AREA STATEMENT

| DESCRIPTION              | SQ.FT   | SQ.M   |
|--------------------------|---------|--------|
| SITE EXTENT              | 1496.18 | 139.00 |
| PRO.GROUND FLOOR         | 1107.06 | 102.85 |
| PRO.FIRST FLOOR          | 1171.86 | 108.87 |
| PRO.SECOND FLOOR         | 690.93  | 64.19  |
| OPEN SPACE               | 389.11  | 36.15  |
| TOTAL AREA : 275.91 SQ.M |         |        |

SCHEDULE OF JOINERIES

| TYPE | DESCRIPTION    | SIZE      |
|------|----------------|-----------|
| MD   | MAIN DOOR      | 1.00X2.13 |
| D1   | DOOR           | 0.91X2.13 |
| D2   | DOOR           | 0.76X2.13 |
| W    | WINDOW         | 1.52X1.52 |
| KW   | KITCHEN WINDOW | 1.52X0.91 |
| V    | VENTILATOR     | 0.91X0.61 |

APPLICANT / OWNER SIGN

MOHAMED ARIFF

REGISTERED ENGINEER

**Er. U. KANNAN B.E. (Civil),**  
**(Licenced Engineer)**  
**M.S.K. BUILDERS,**  
Near Bus Stand,  
Ilayangudi - 630702  
PH : 8825590826

DRAFTED @ ER. U.KANNAN / CALL: 8825590826

OFFICE USE