


PLAN SHOWING THE PROPOSED CONSTRUCTION OF R.C.C.ROOF RESIDENTIAL BUILDING GROUND FLOOR AND FIRST FLOOR AT G.R. SY.NO.37/268 PART, OLD WARD NO.2,NEW WARD NO.8, " KAMBAR KOVIL STREET ", IN NATTARASANKOTTAI VILLAGE,NATTARASANKOTTAI TOWN PANCHAYAT, KALAIYARKOIL TALUK,SIVAGANGAI DISTRICT.

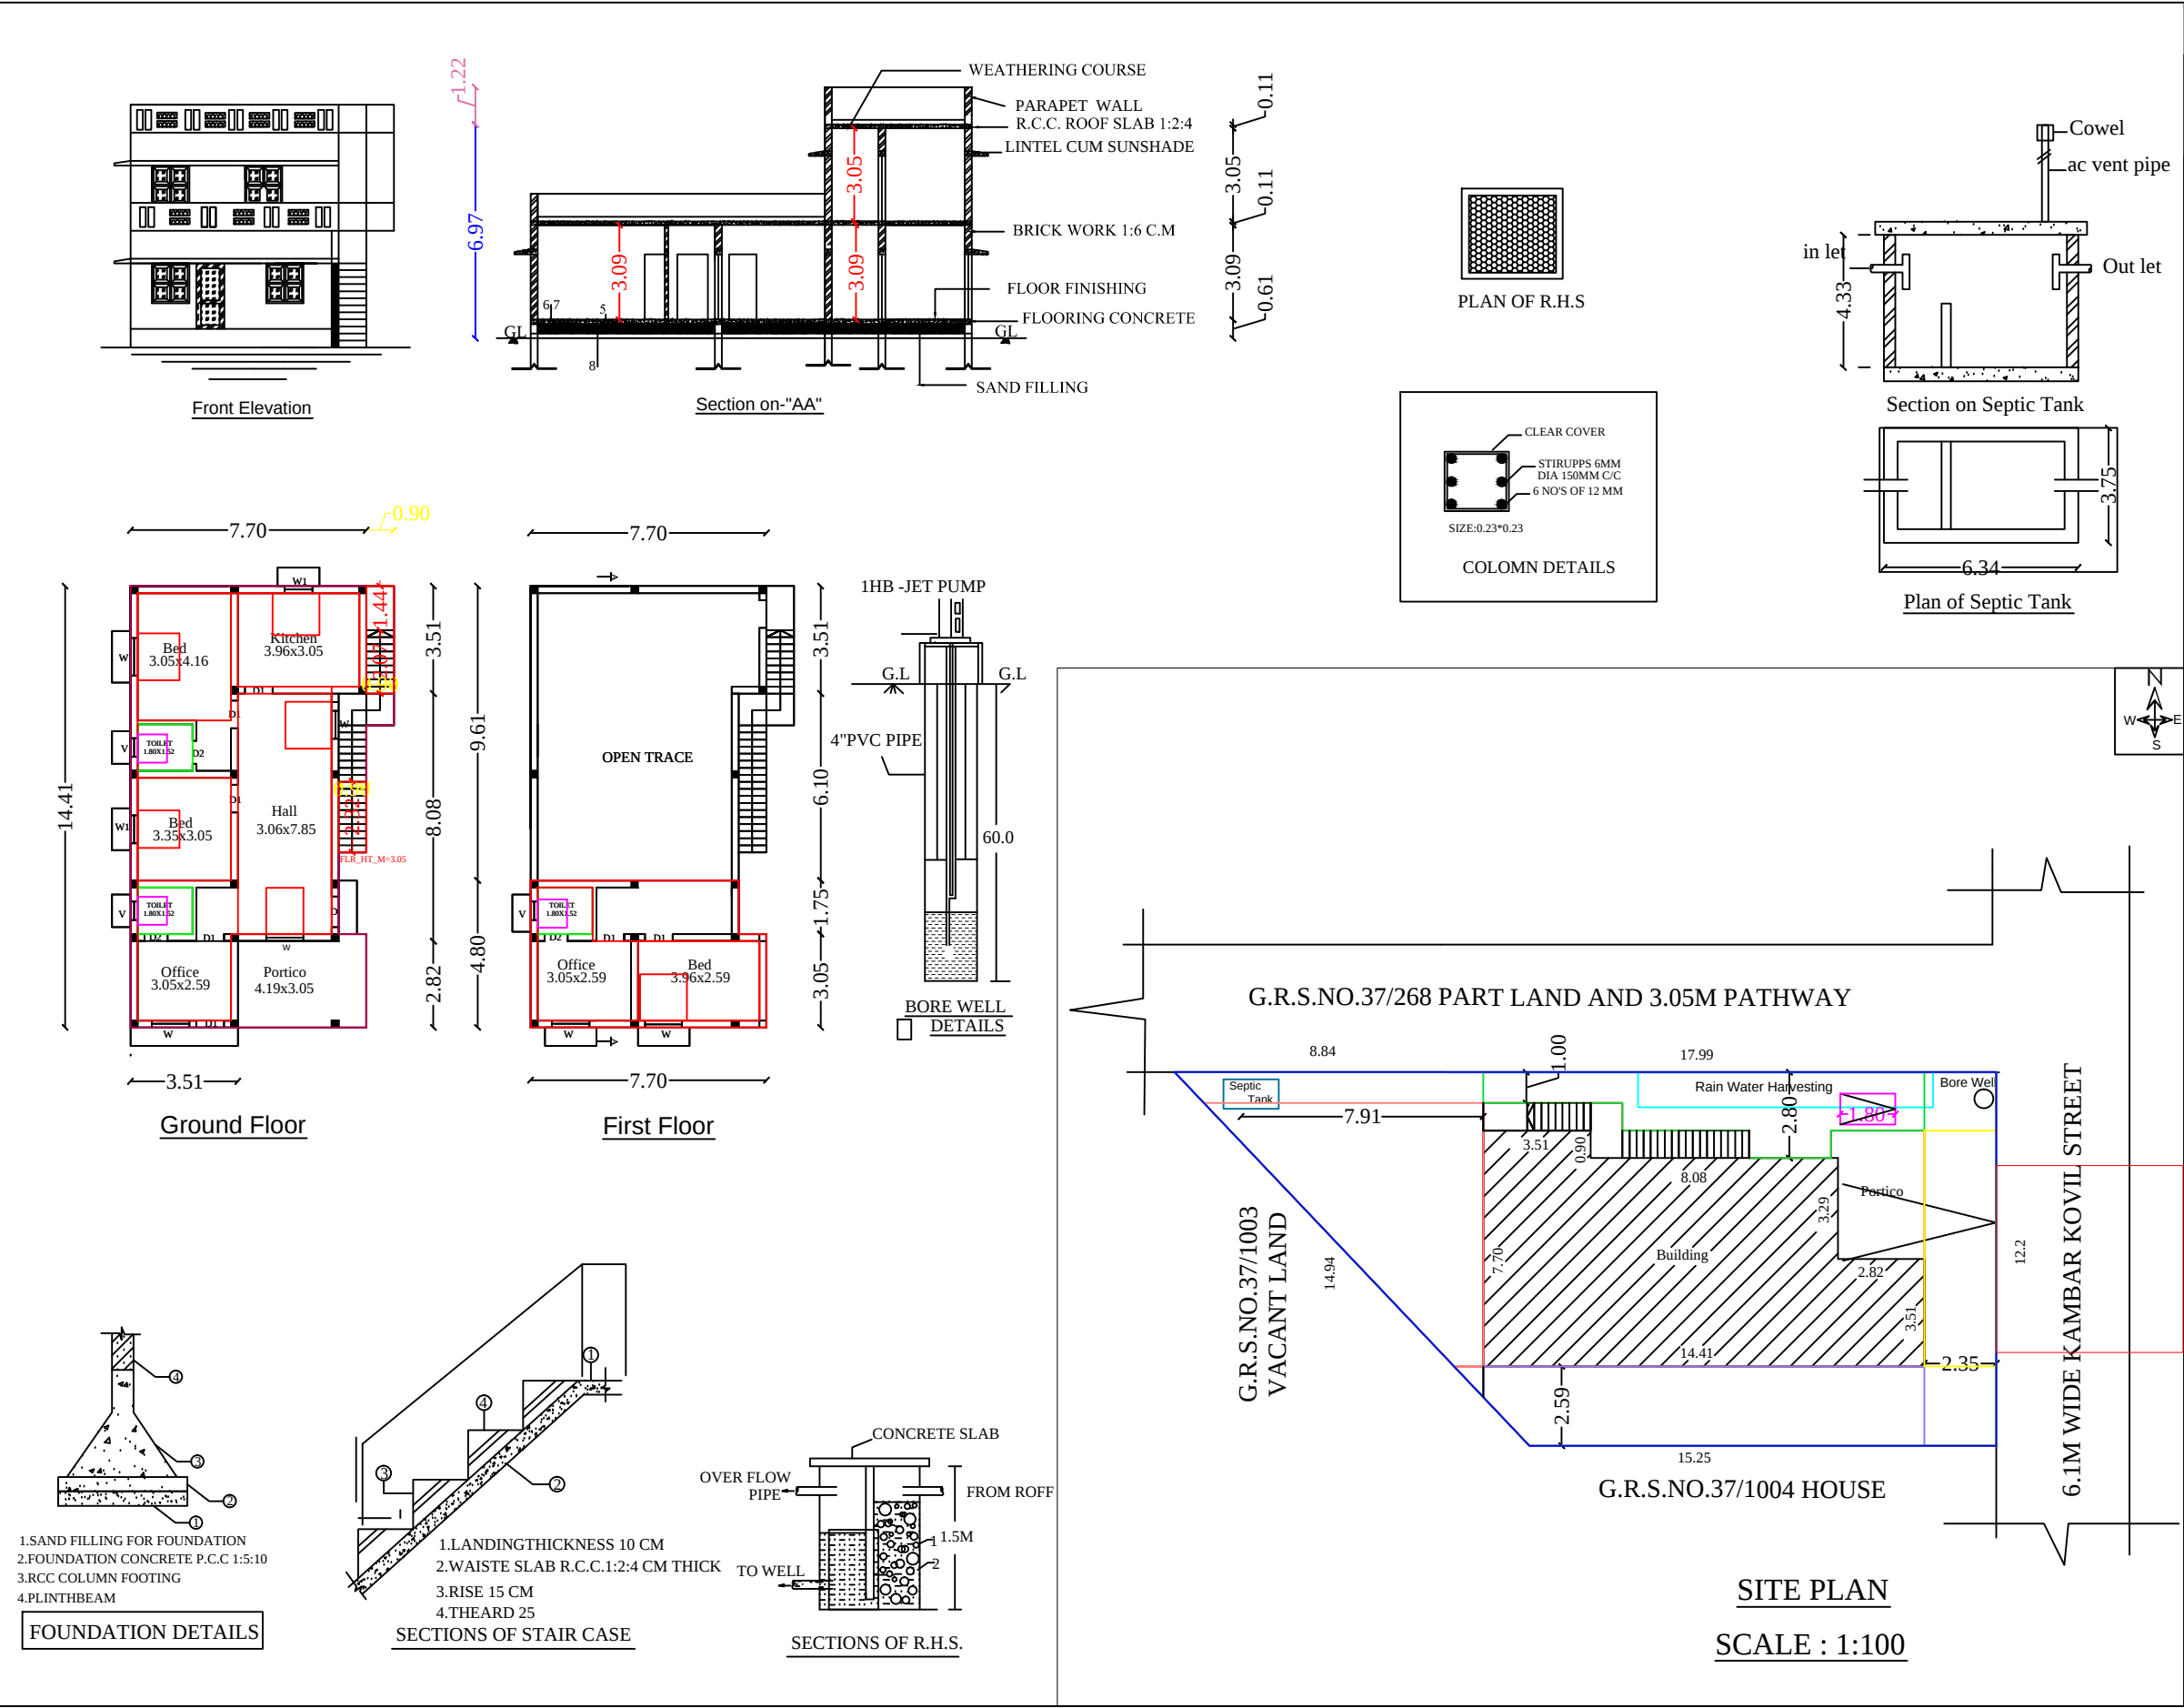

LEGEND	FEET	METRE
RD, D DOOR	3'0"x7'0"	0.92x2.13
MD MAIN DOOR	3'6"x7'0"	1.10x2.13
D1 DOOR	2'6"x7'0"	0.76x2.13
AO ARCH OPEN	3'0"x7'0"	0.92x2.13
W WINDOW	5'0"x4'6"	1.52x1.37
W1 WINDOW	4'0"x4'6"	1.22x1.37
V VENTILATOR	3'0"x2'0"	0.92x0.60
AREA DETAILS	SQ.FT.	SQ.M.
As Per Document	2760.00	256.41
As Per Patta	2760.00	256.41
PLINTH AREA DETAILS		
Ground Floor Area	1187.69	110.34
First Floor Area	380.93	35.38
Open Space Area	1572.31	146.07
FSI DETAILS	PROPOSED	PERMISSIBLE
Total Plinth Area Plot Area 145.72 256.41	0.57	2
PARKING PROVIDED:- No of Car Parking - Nil No of Bike Parking - 01		
1.WASTE WATER WILL BE USED FOR GARDEN PURPOSE. 2.RAIN WATER HARVESTING SYSTEM WILL BE PROVIDED.		
OWNER'S NAME & SIGN:- Thiru.S.Ibrahim S/o : Thiru.Janab.Sulthan		
ENGINEER:-		
OFFICE USE:-		