









PLAN SHOWING THE PROPOSED CONSTRUCTION OF RESIDENTIAL AND BUILDING AT SURVEY NO: 12/813, 12/814,

OLD WARD ELECTION NO: 15, NEW WARD ELECTION NO: 10, KHAN MOHAMED STREET, NORTH ILAYANGUDI GROUP,

NORTH ILAYANGUDI VILLAGE, ILAYANGUDI TOWN PANCHAYAT, ILAYANGUDI TALUK- SIVAGANGAI DISTRICT.

ALL DIMENSION ARE IN METER

APPLICANT / OWNER NAME : Mr. NAZEER AHAMED S/O BAJARULAKHAN

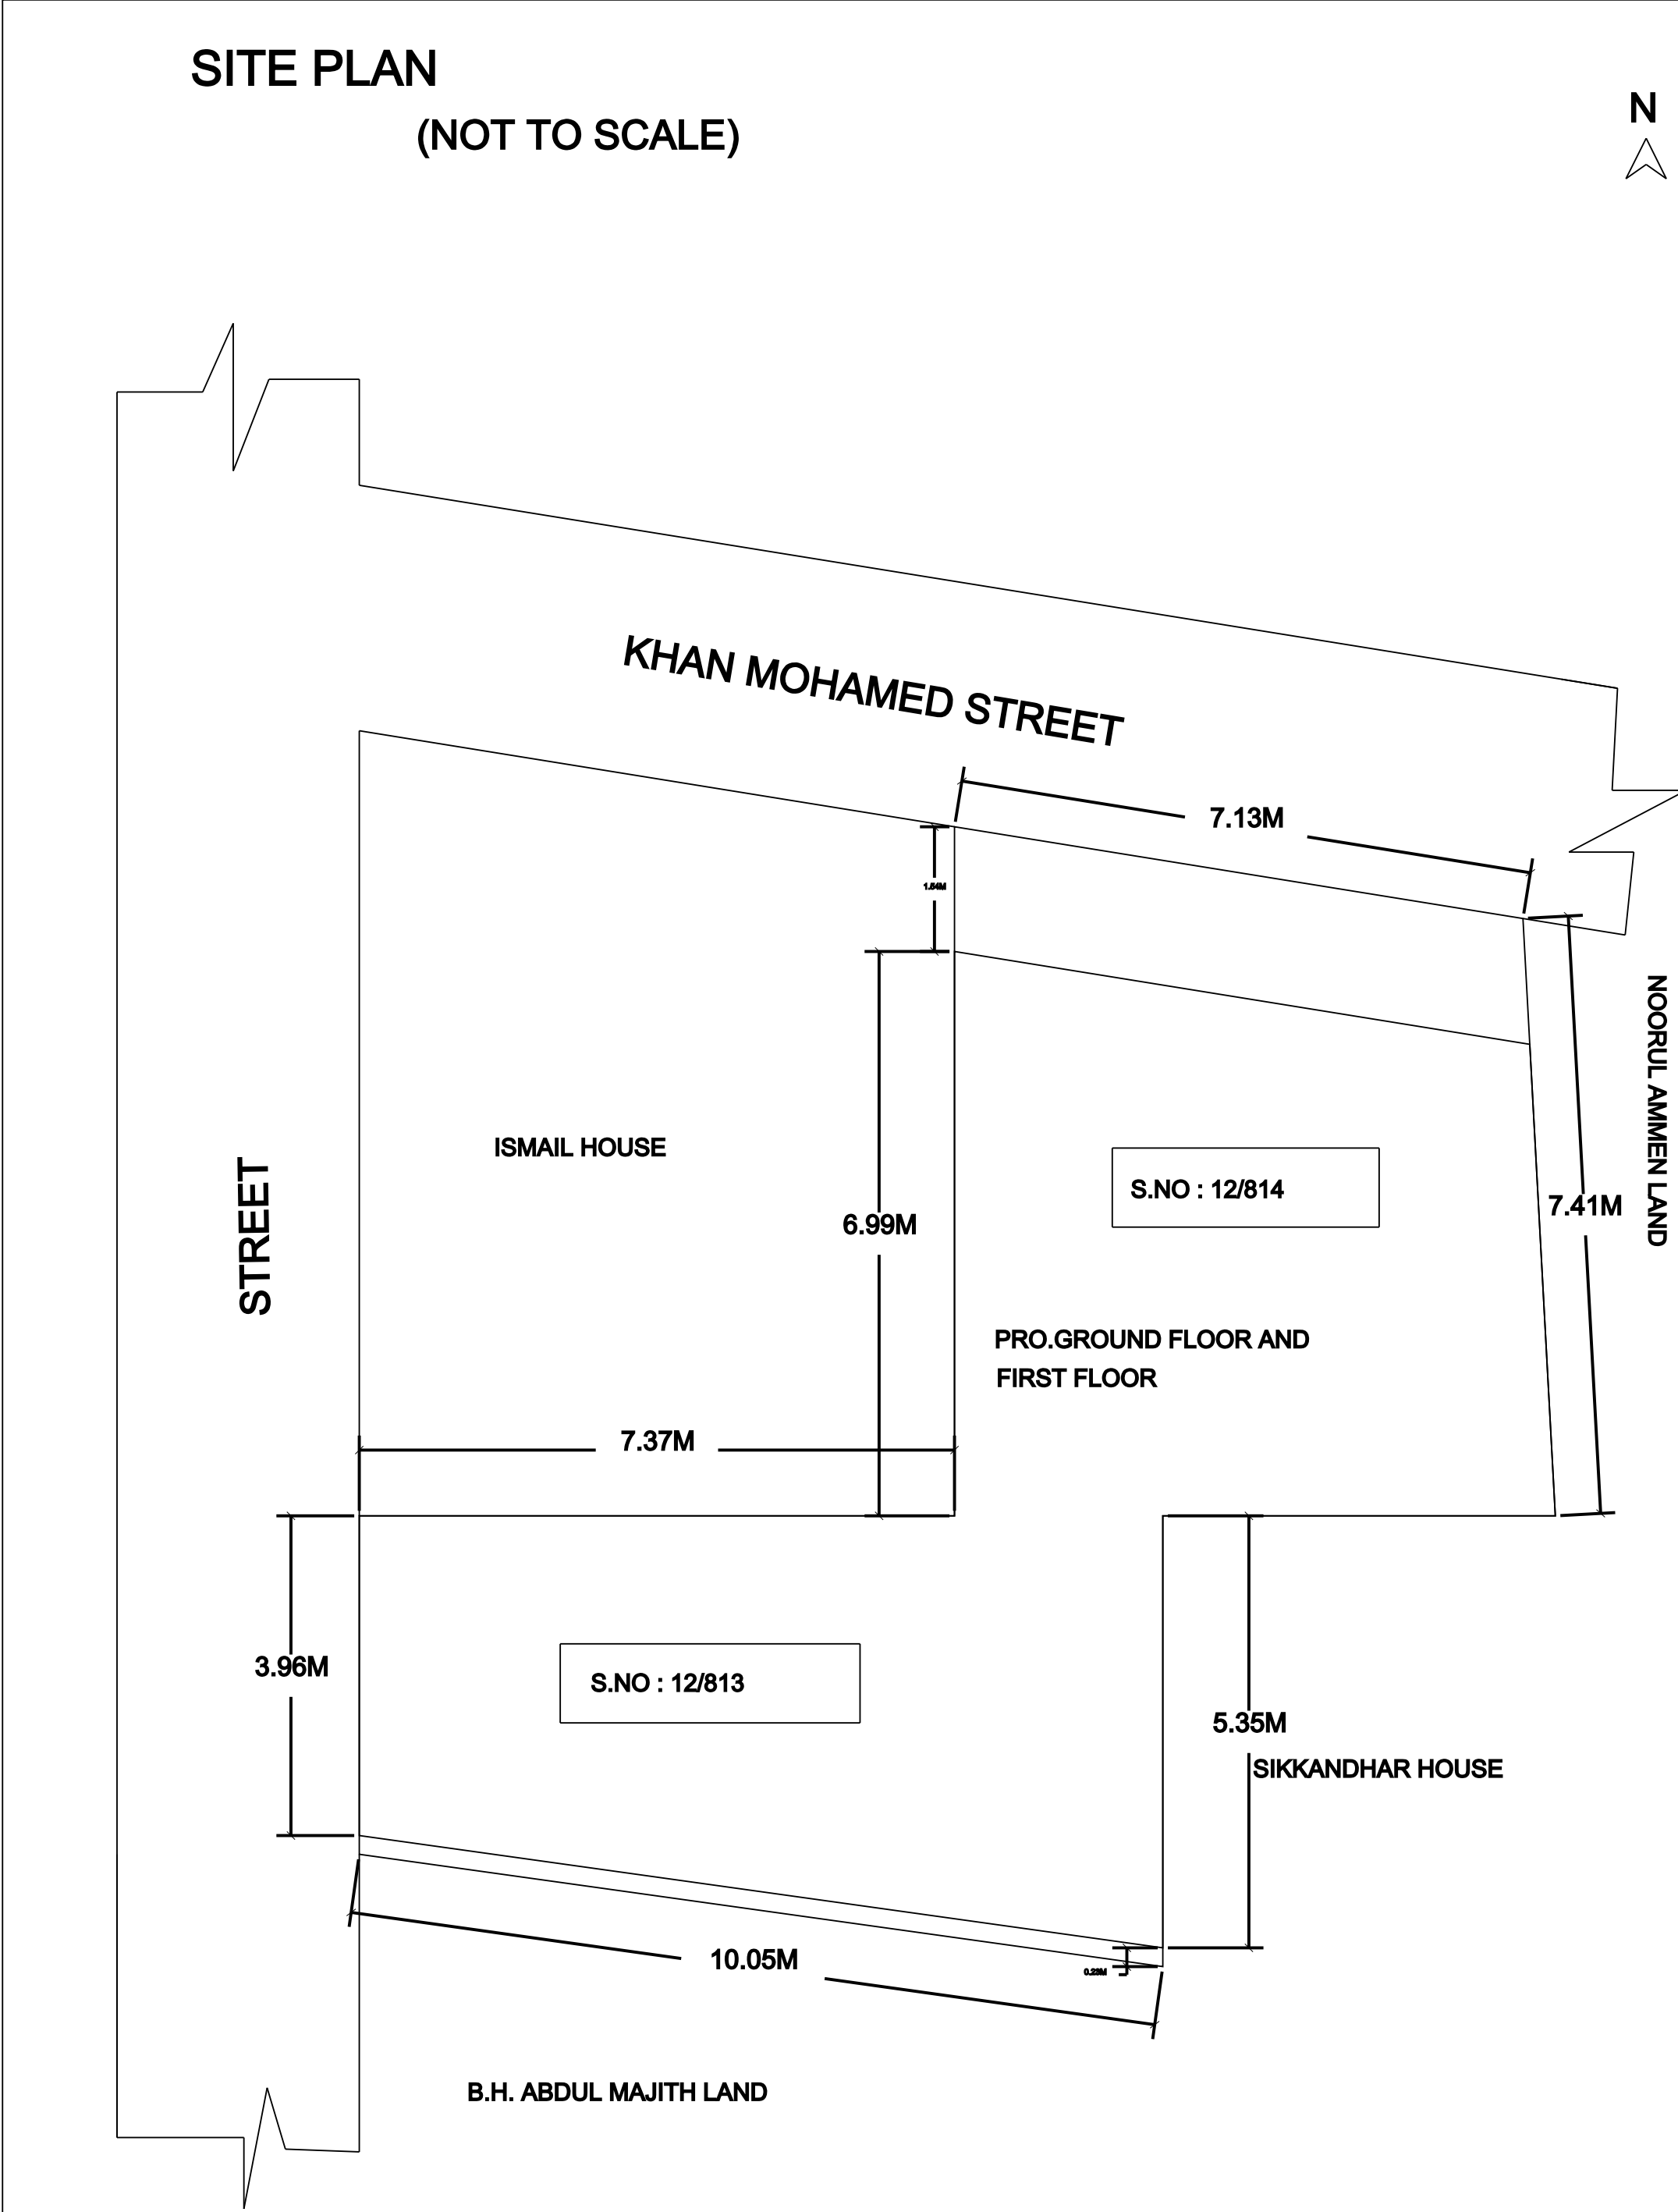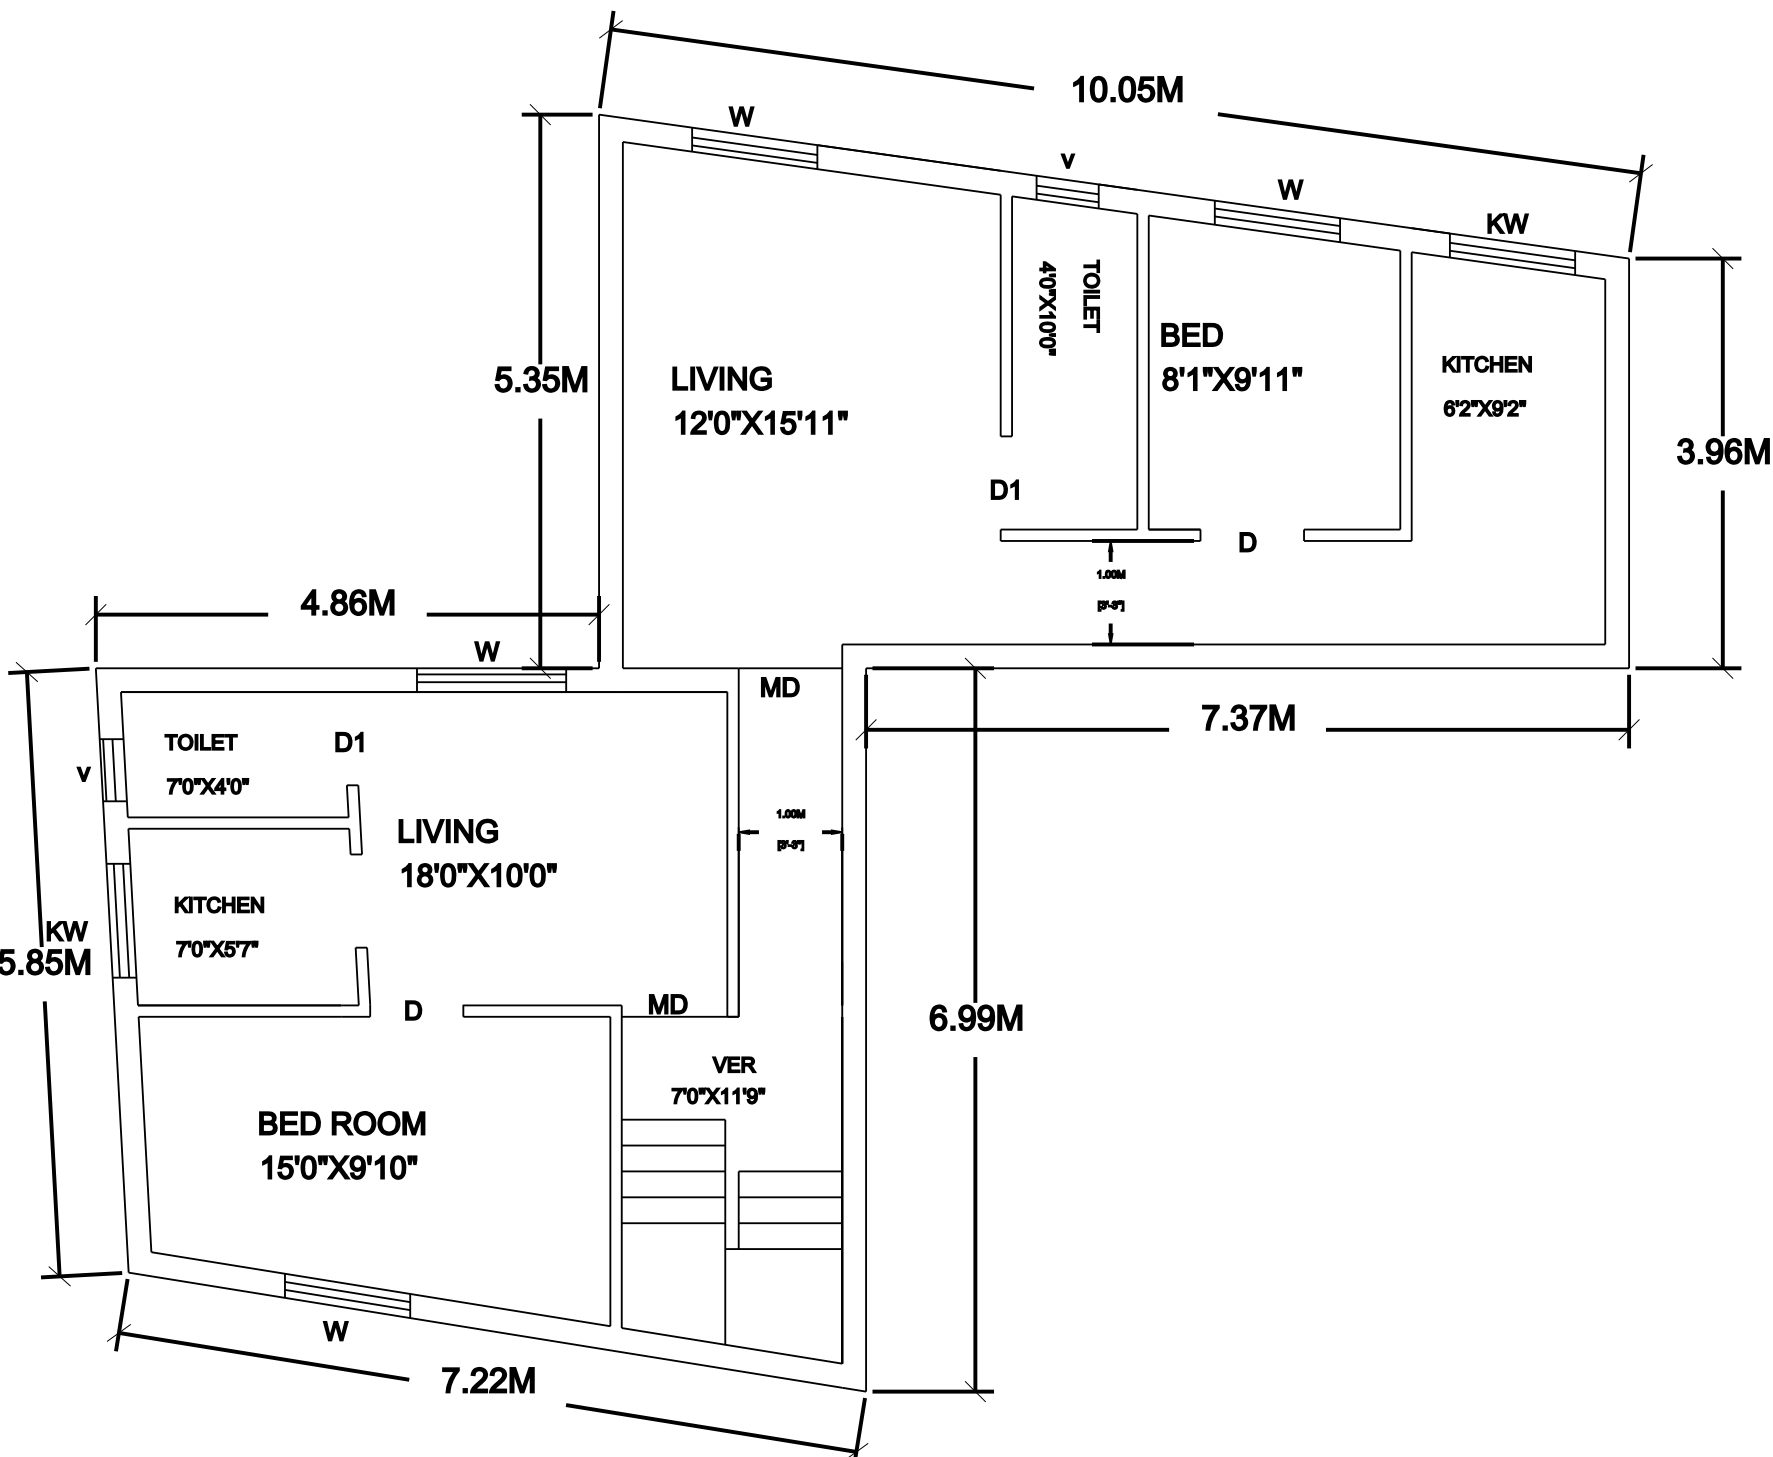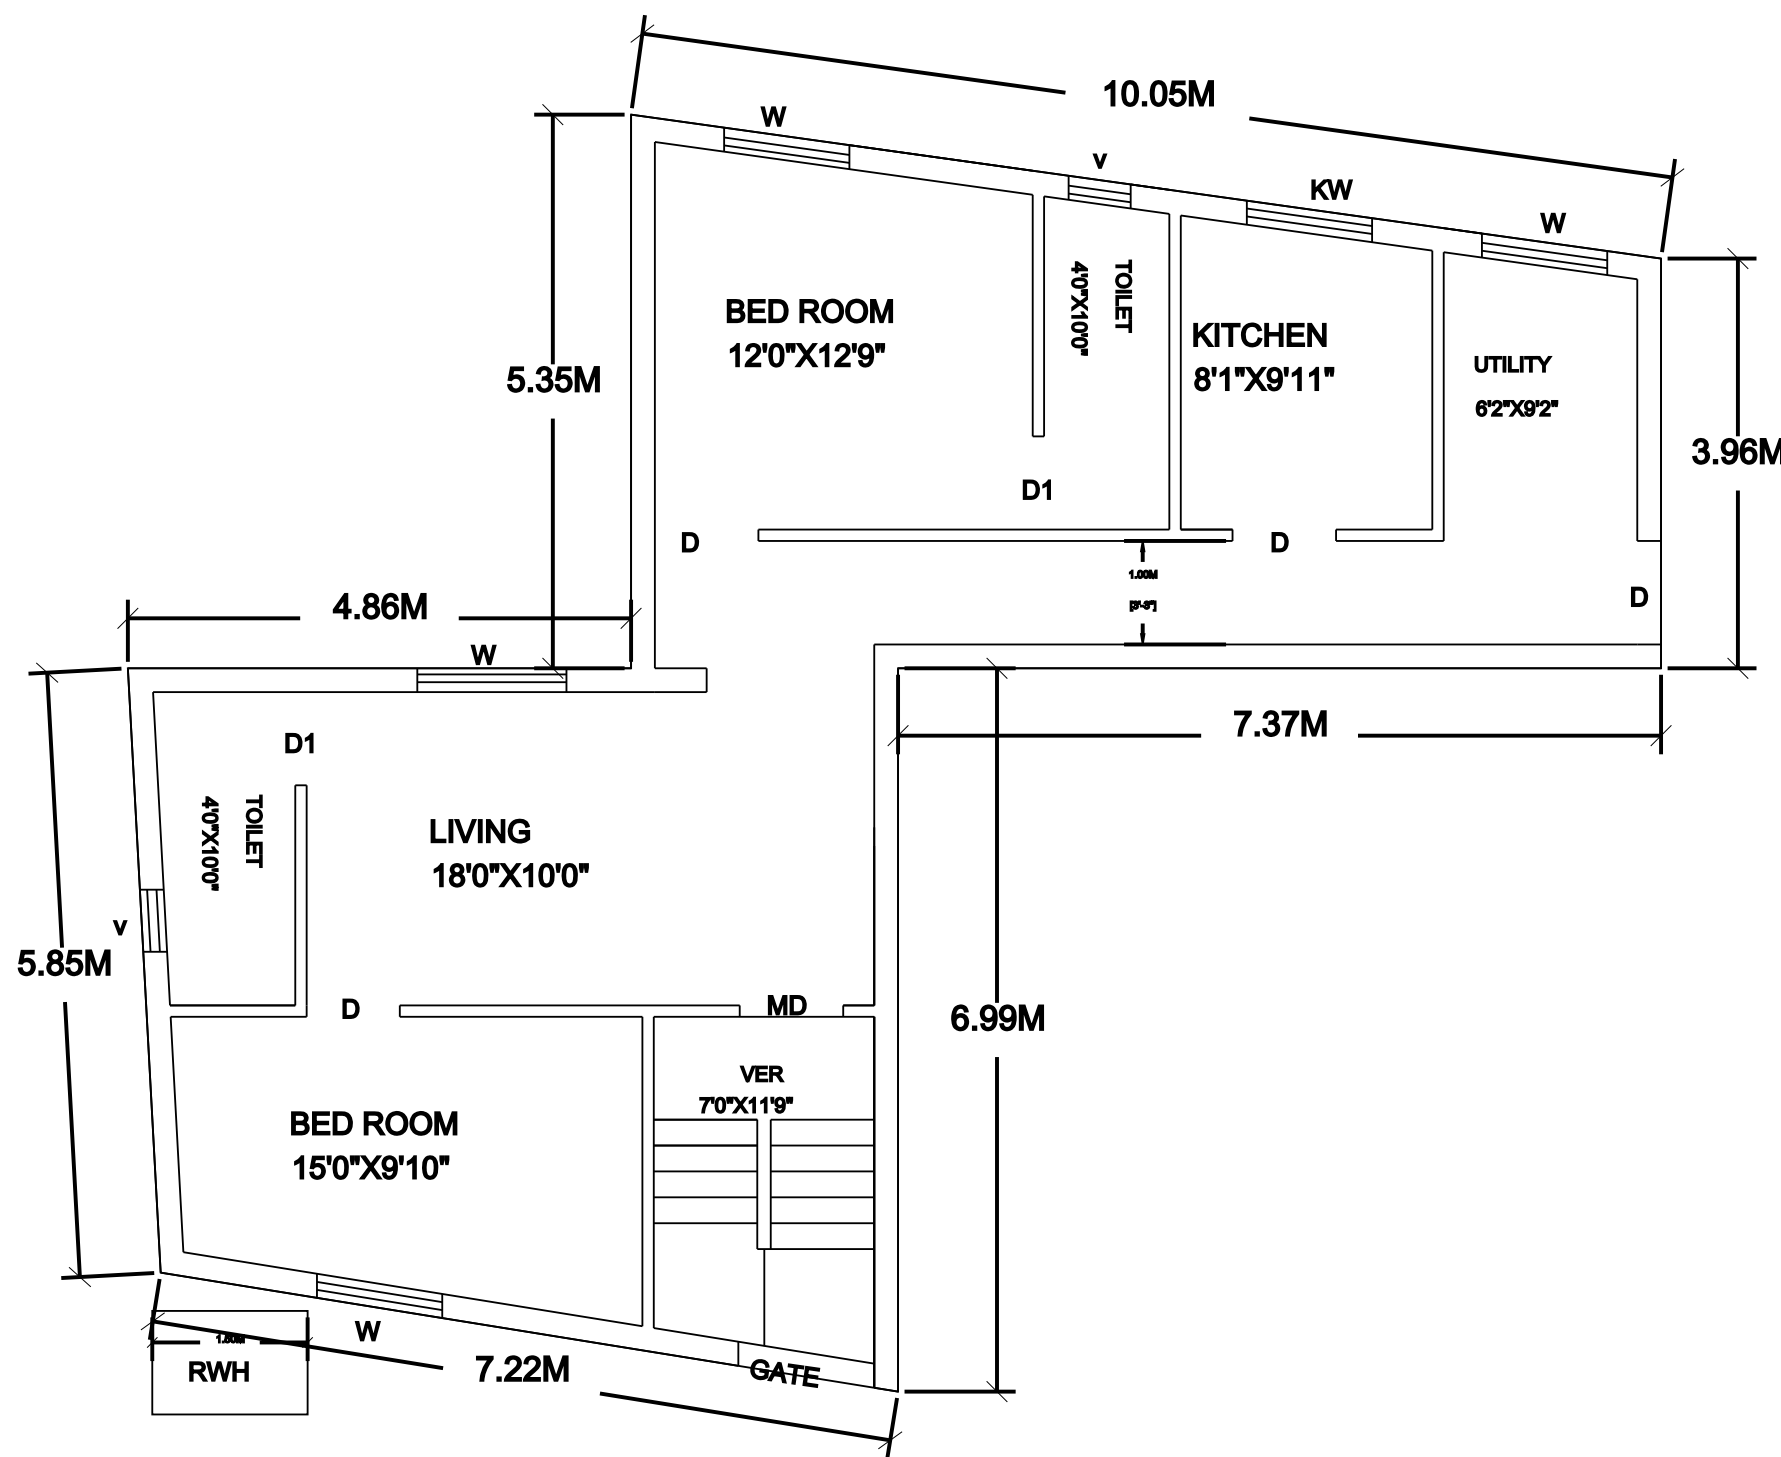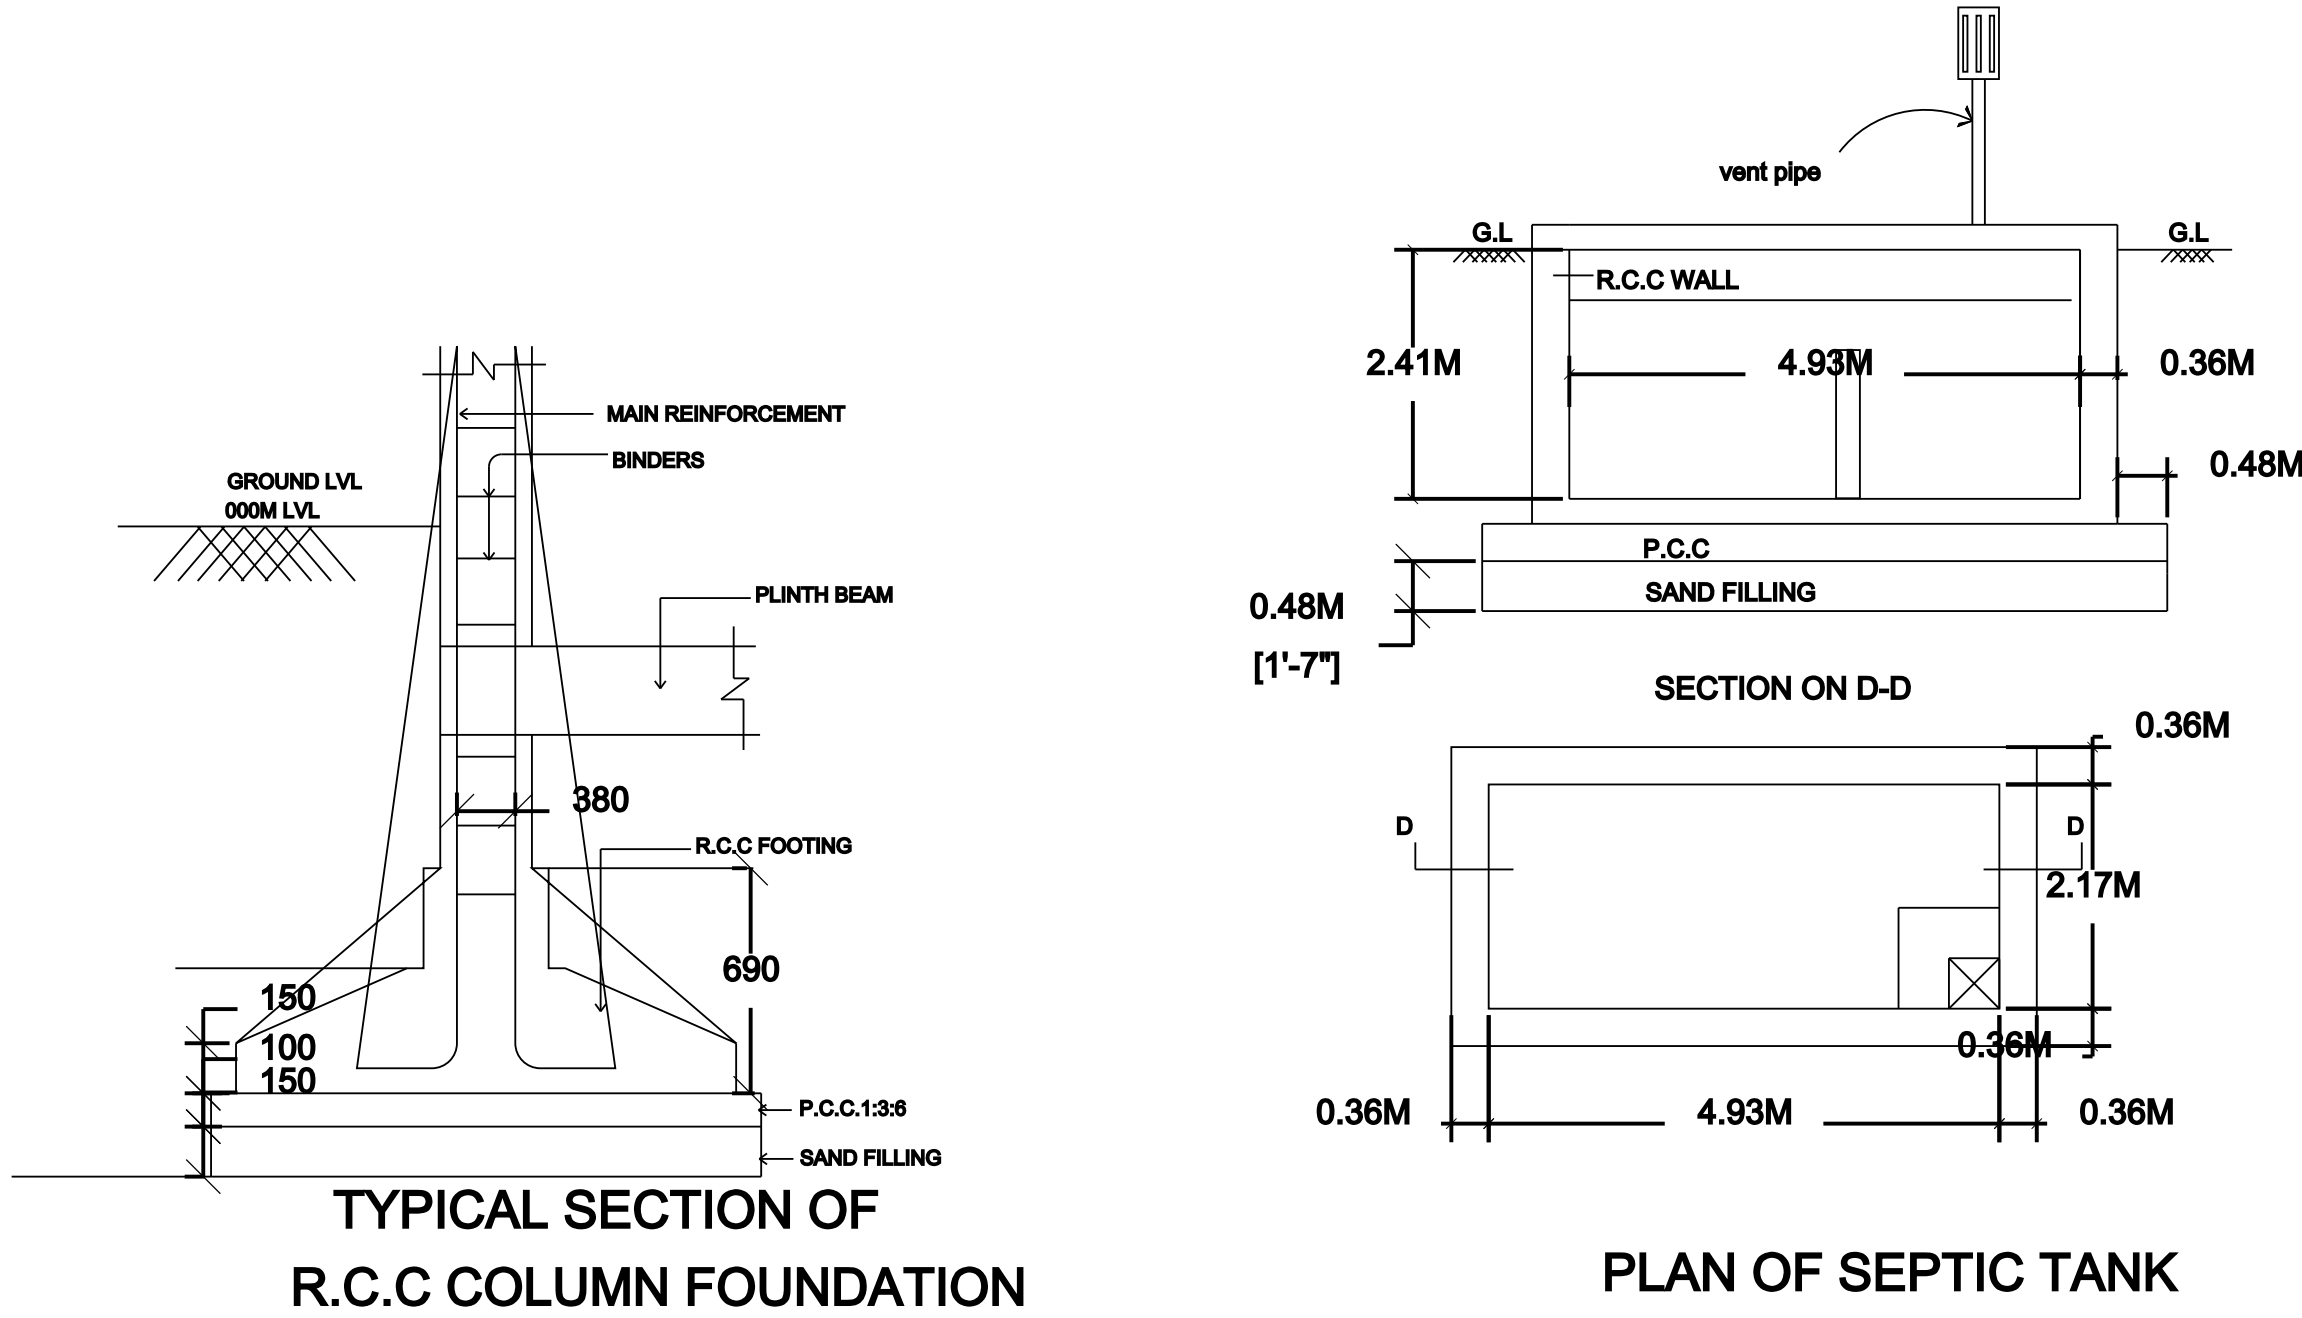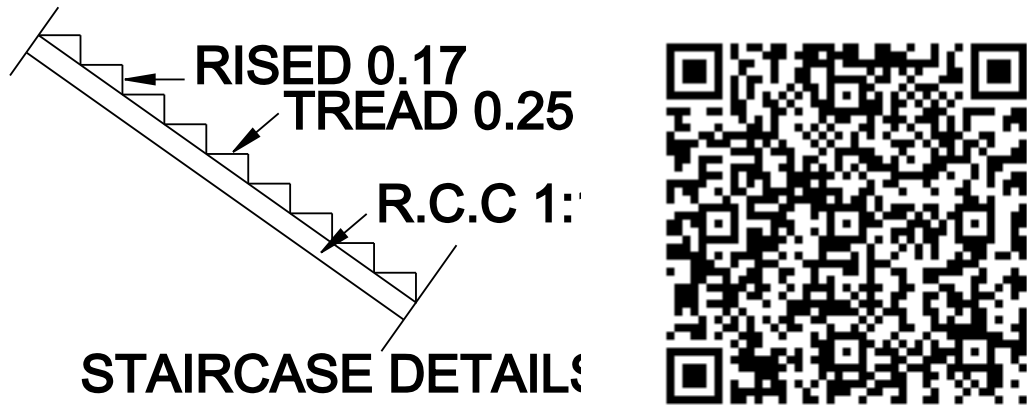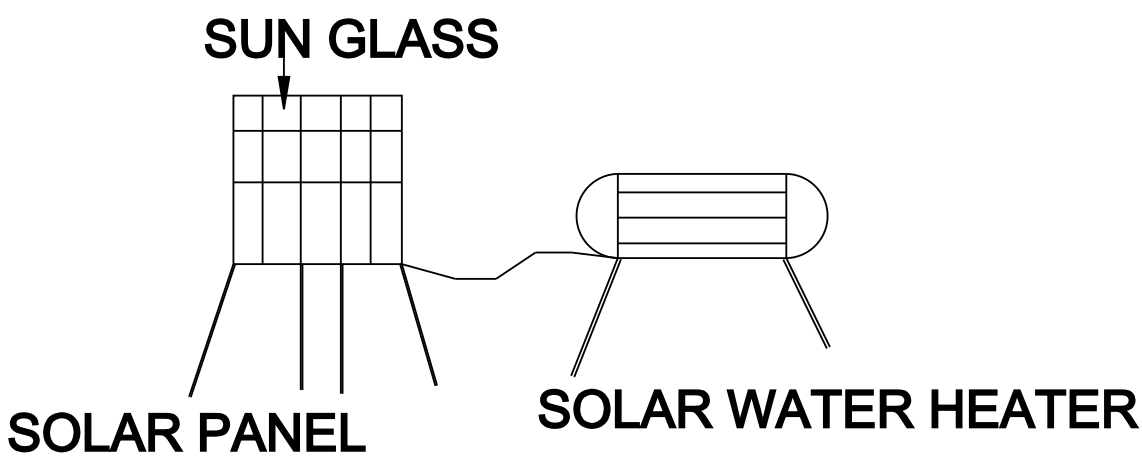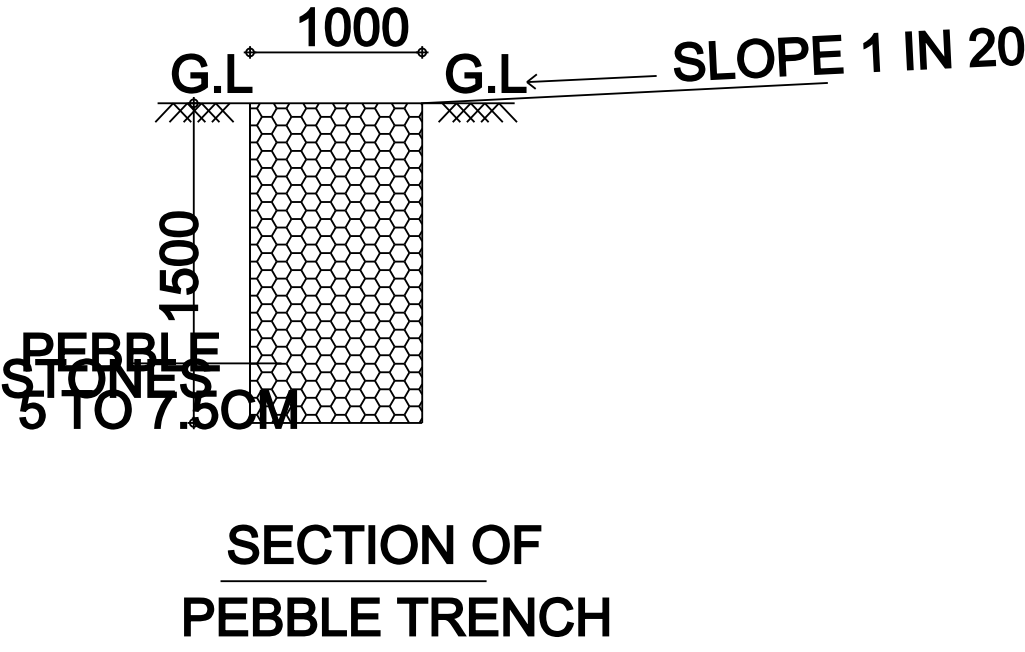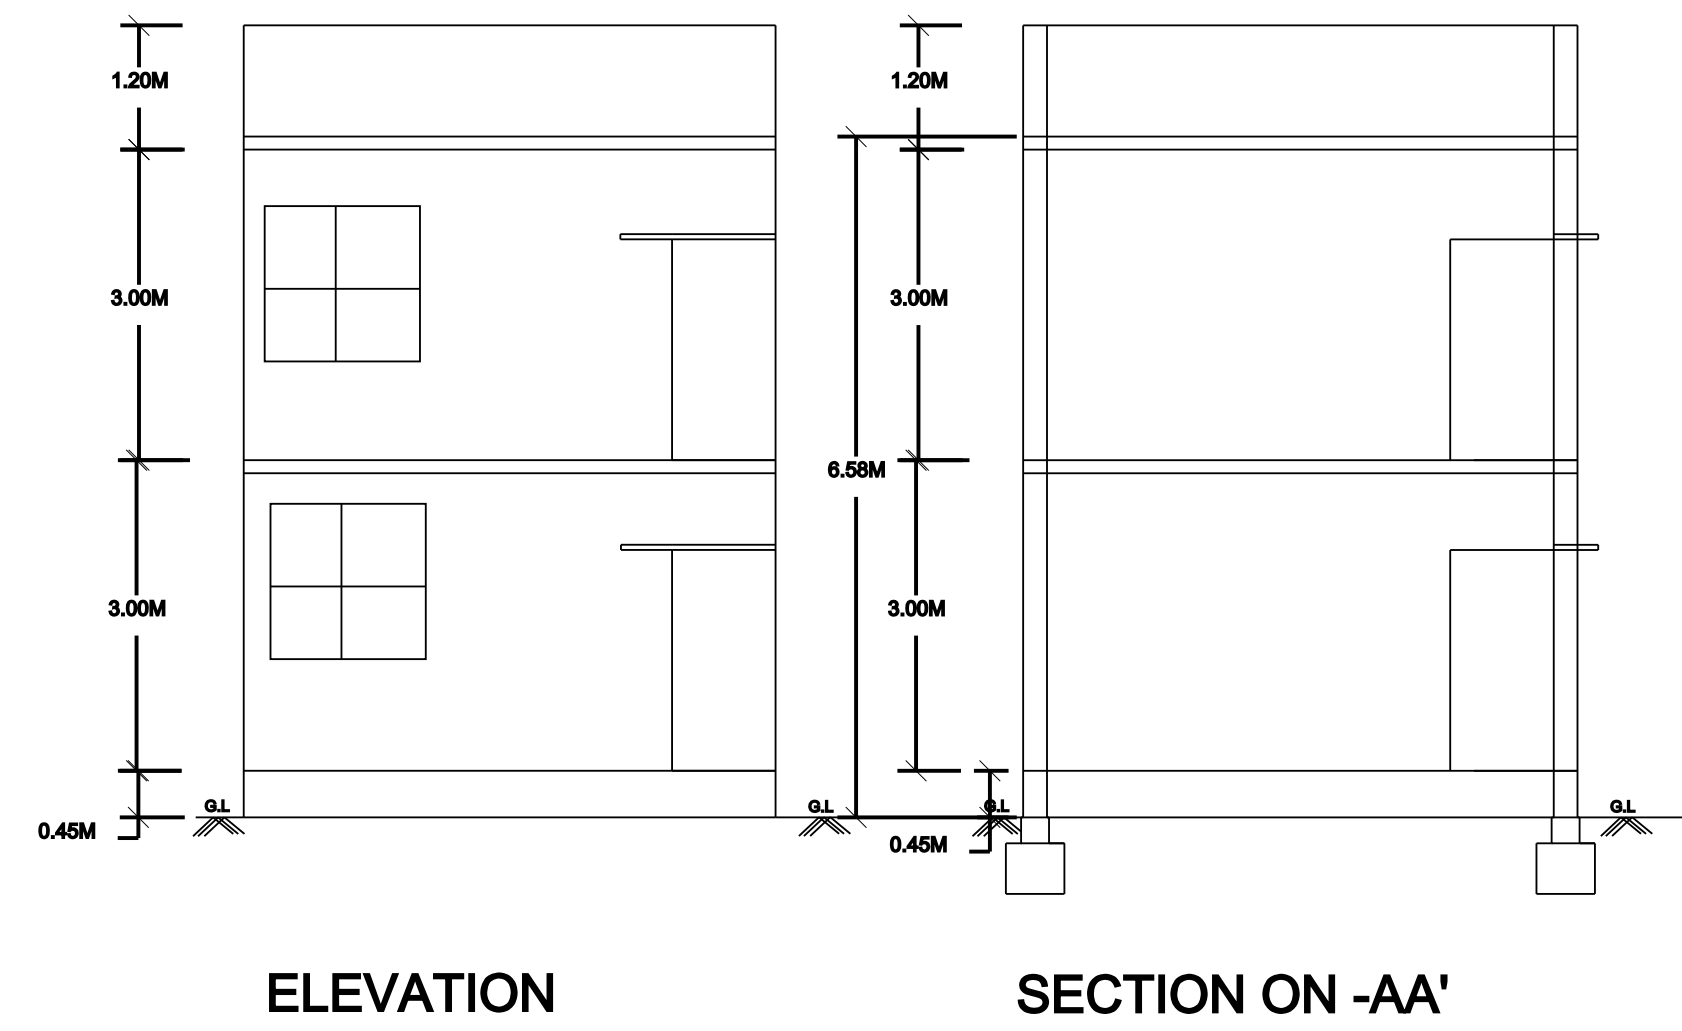

AREA STATEMENT

DESCRIPTION	SQ.FT	SQ.M
SITE EXTENT	1136.00	105.53
PRO.GROUND FLOOR	999.85	92.89
PRO.FIRST FLOOR	999.85	92.89
PRO.SECOND FLOOR	-----	-----
OPEN SPACE	136.15	12.64
TOTAL AREA : 185.78 SQ.M		

SCHEDULE OF JOINERIES

TYPE	DESCRIPTION	SIZE
MD	MAIN DOOR	1.00X2.13
D1	DOOR	0.91X2.13
D2	DOOR	0.76X2.13
W	WINDOW	1.52X1.52
KW	KITCHEN WINDOW	1.52X0.91
V	VENTILATOR	0.91X0.61

APPLICANT / OWNER SIGNATURE


NAZEER AHAMED

REGISTERED ENGINEER


Er. U. KANNAN B.E. (Civil),
(Licenced Engineer)
M.S.K. BUILDERS,
Near Bus Stand,
Ilayangudi - 630702
PH : 8825590826

DRAFTED @ ER. U.KANNAN / CALL: 8825590826

OFFICE USE