
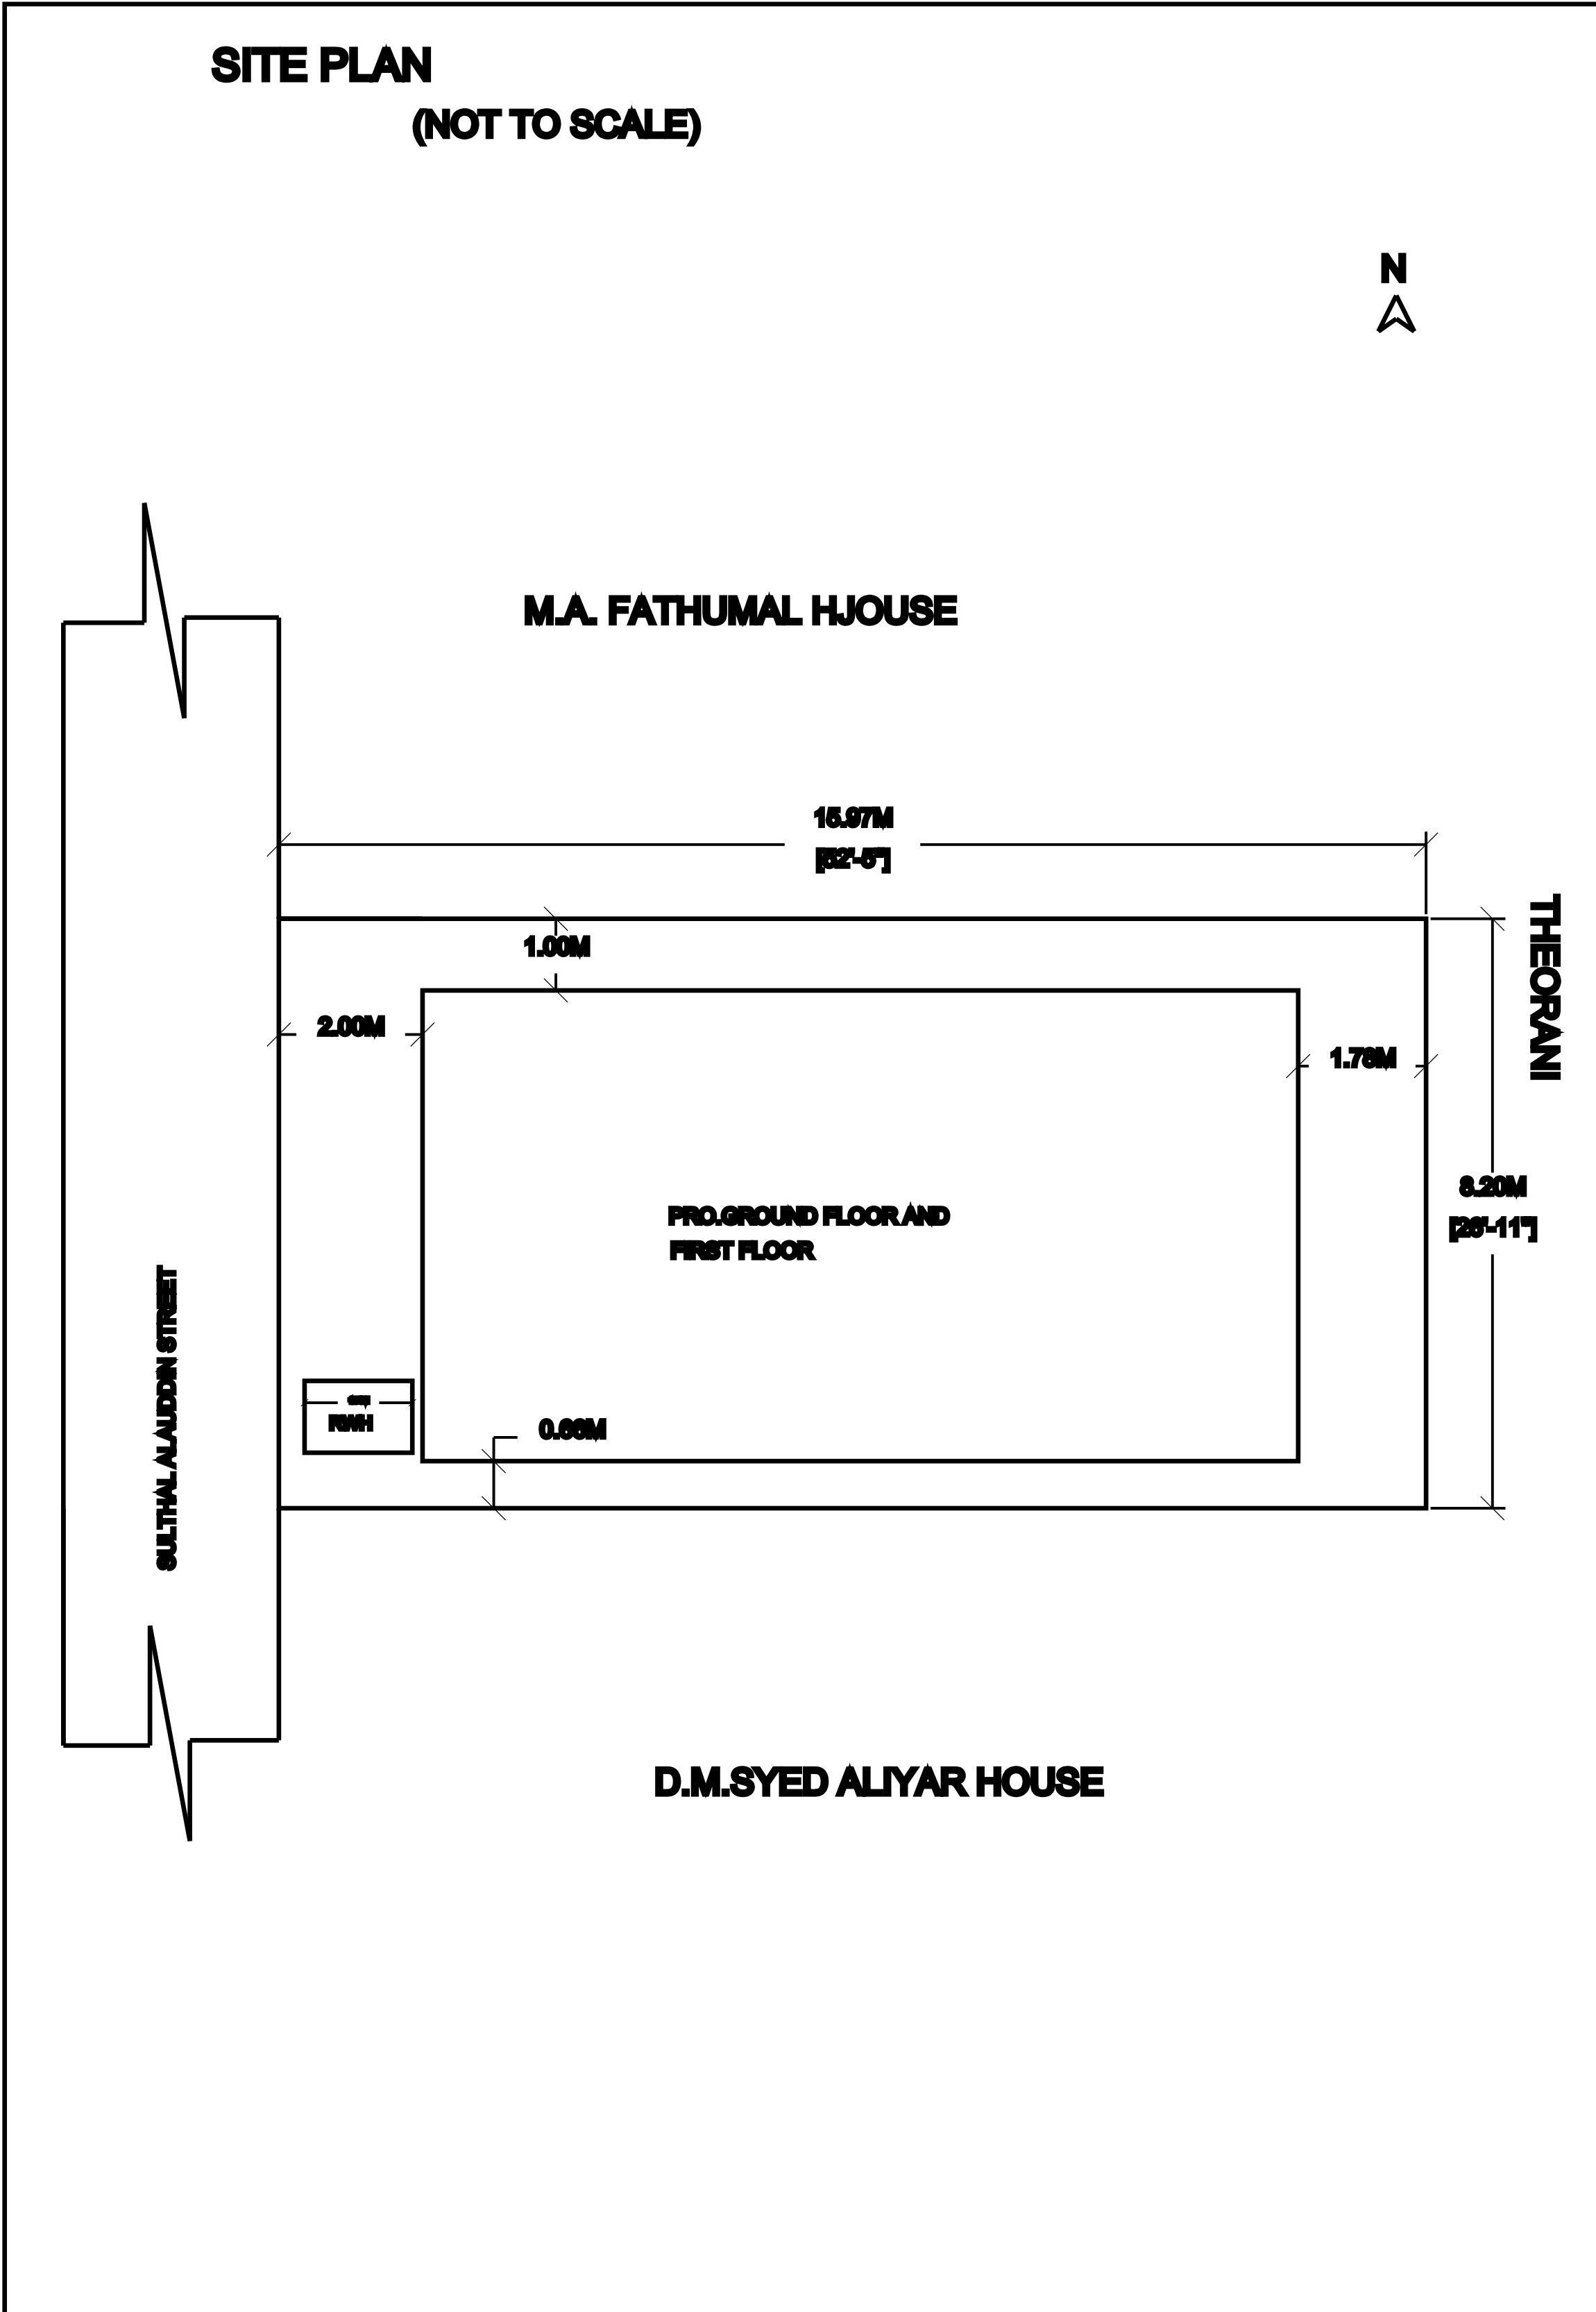
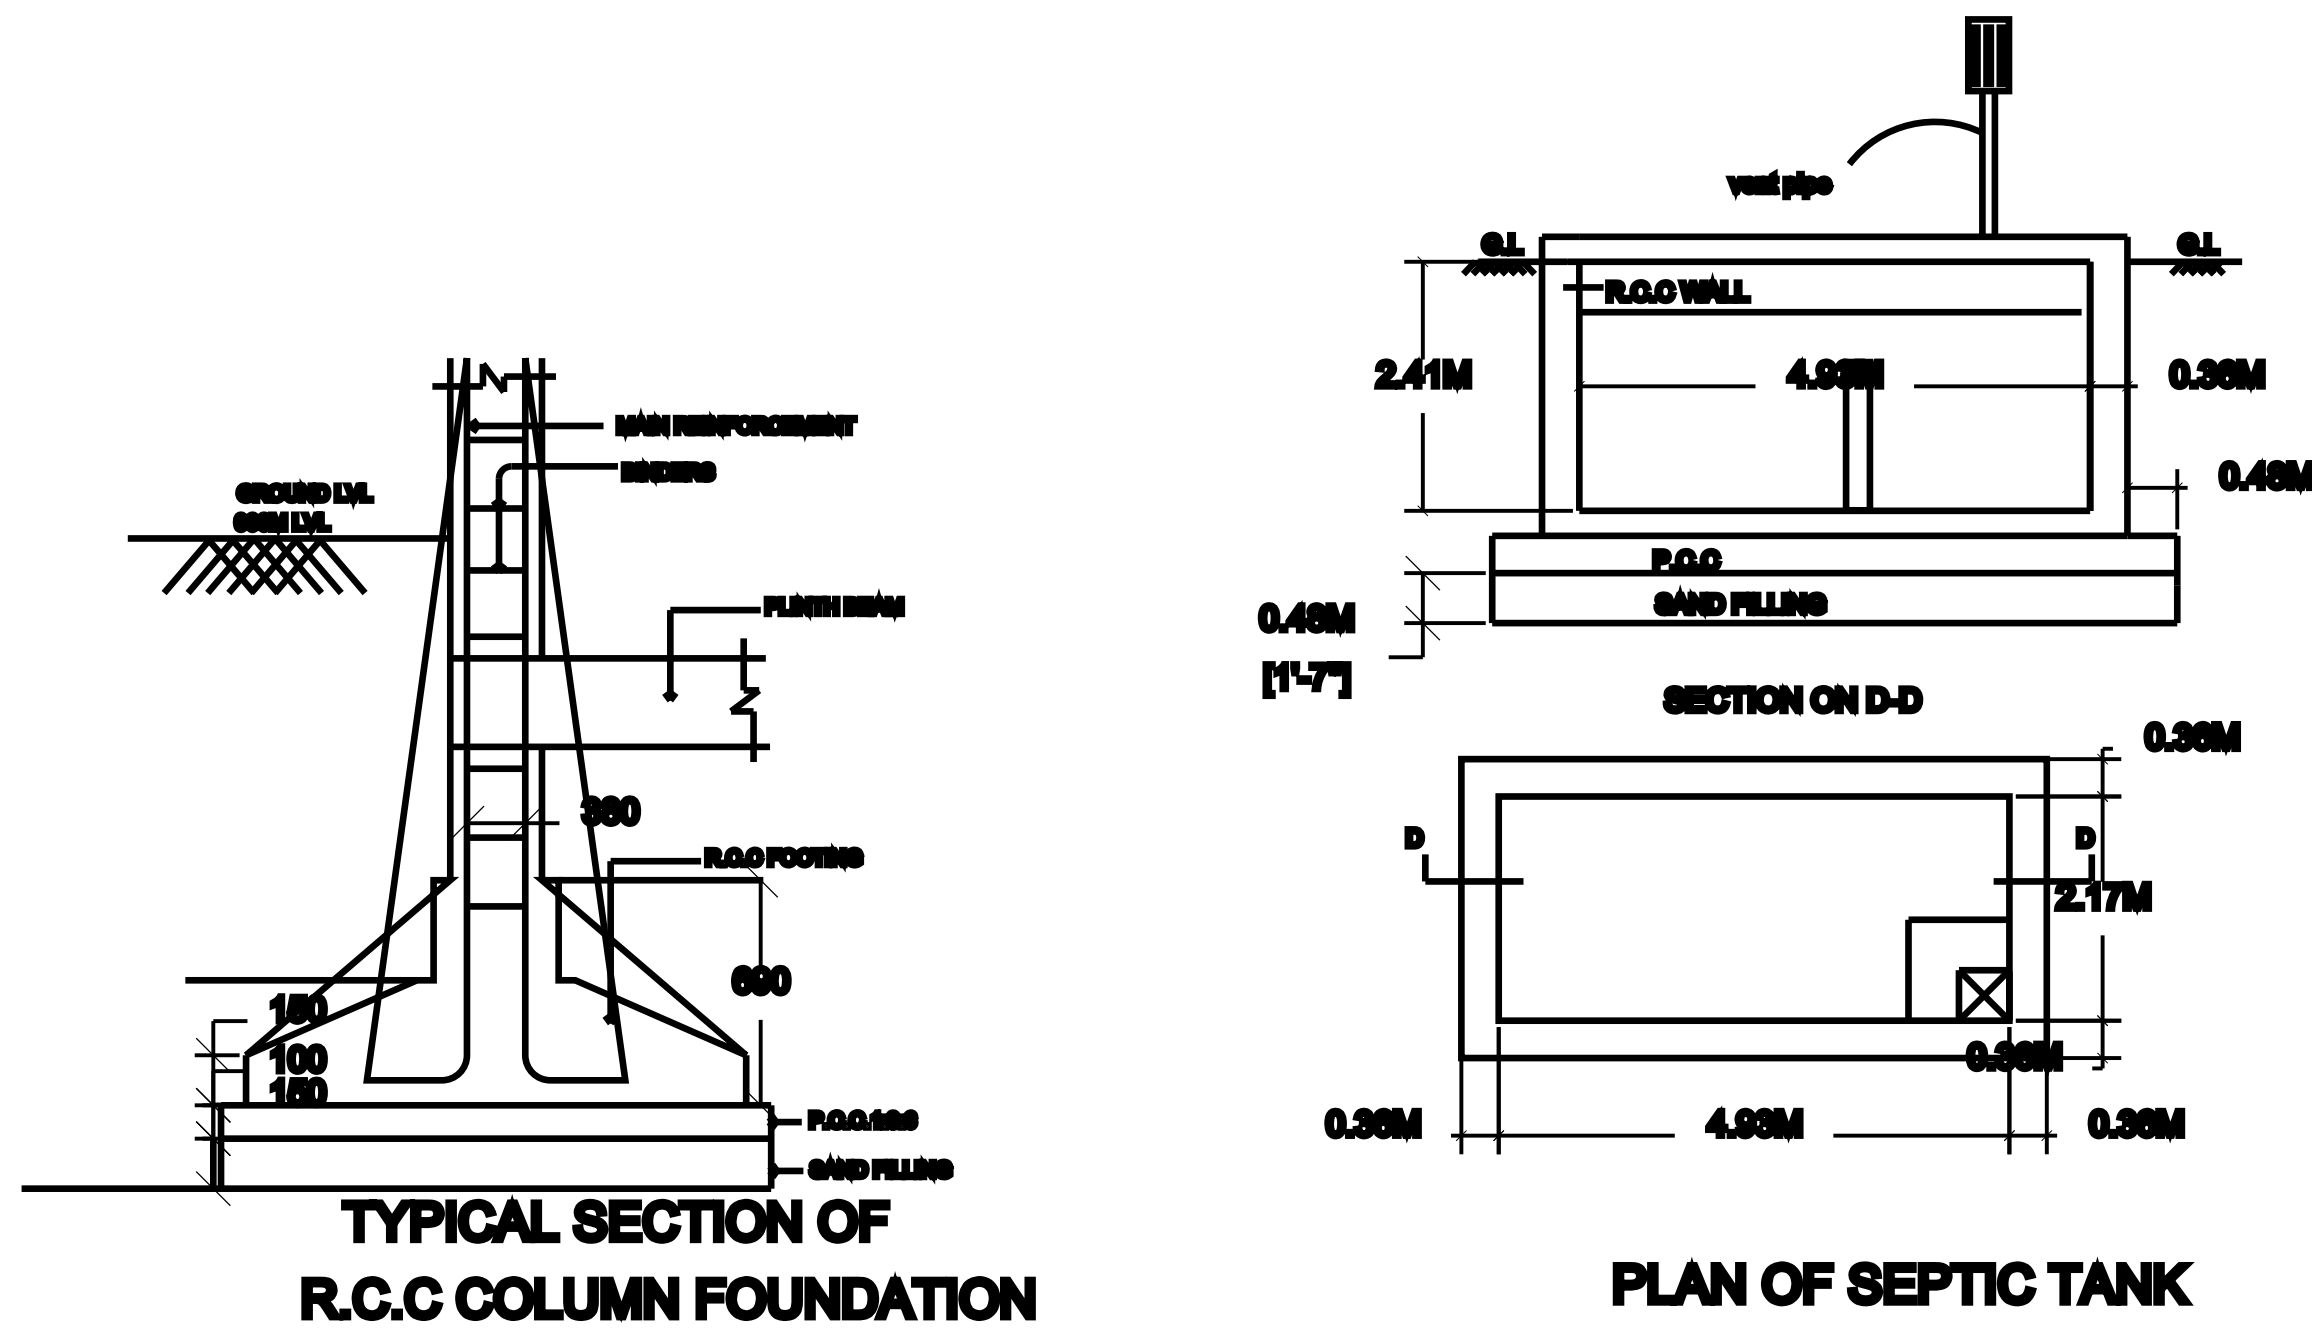
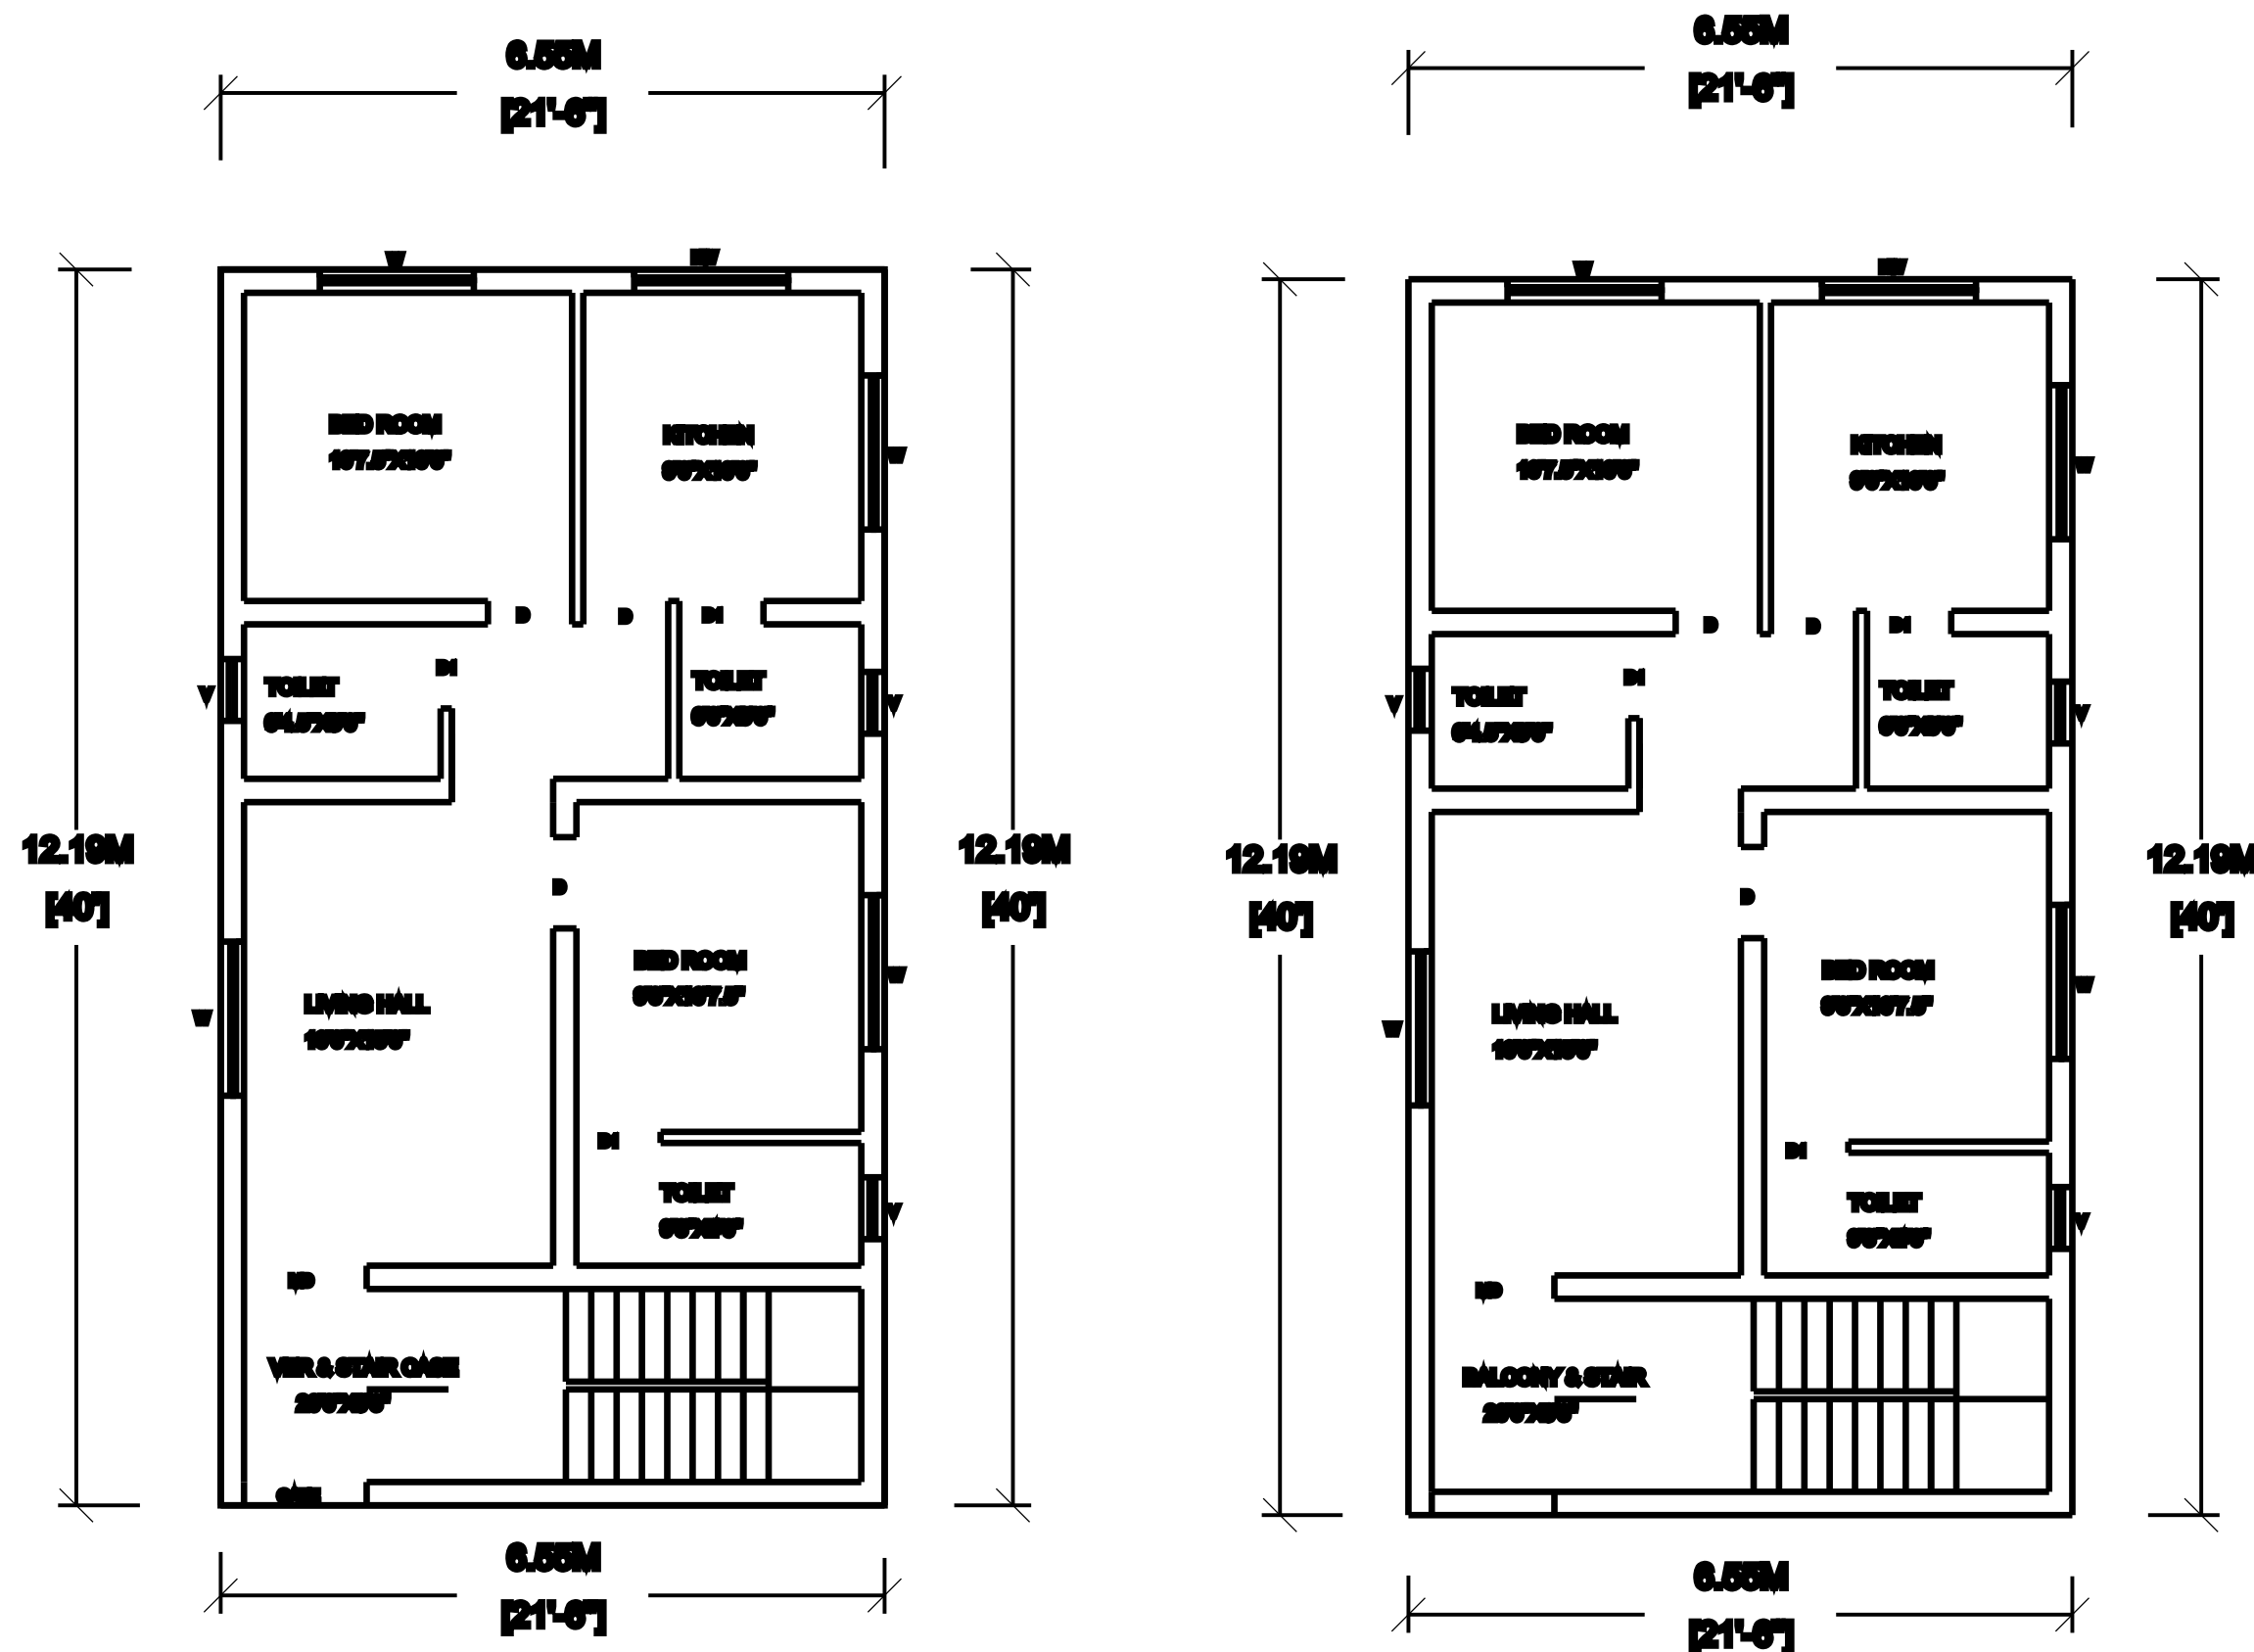
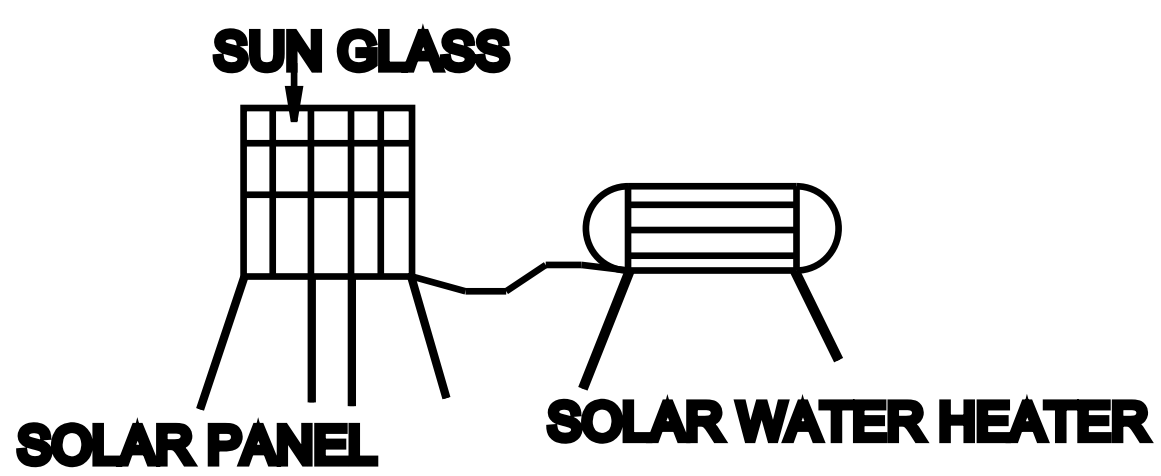
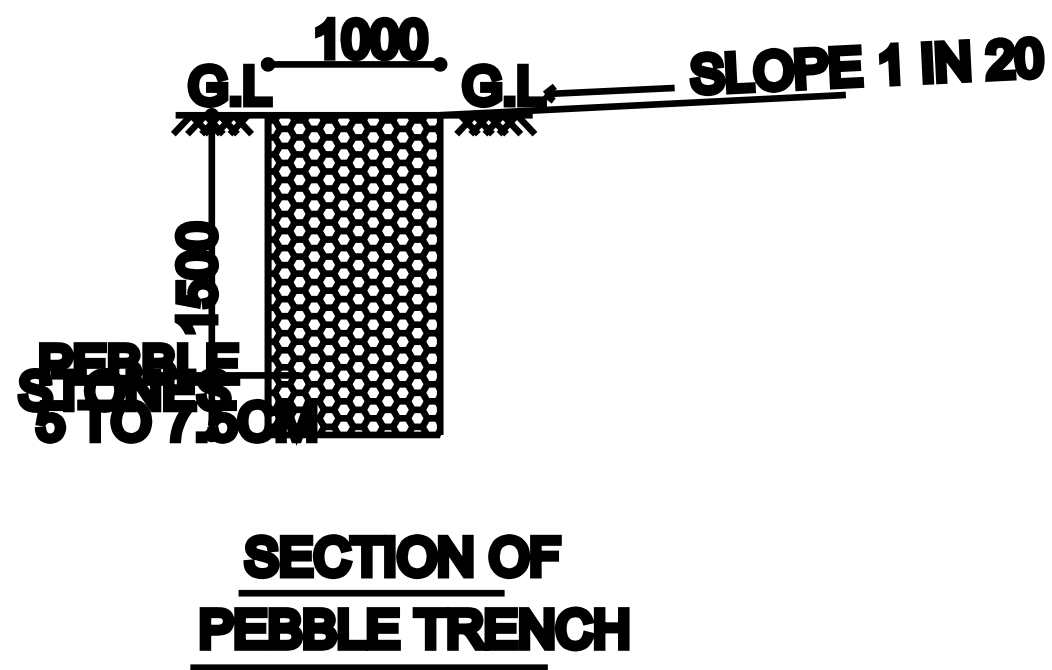


PLAN SHOWING THE PROPOSED CONSTRUCTION OF RESIDENTIAL HOUSE BUILDING AT OLD G.R.S NO:12/1049, NEW WARD NO : 18, ELECTION WARD:14, SULTHAN ALAUDDIN STREET, NORTH ILAYANGUDI VILLAGE ,ILAYANGUDI TOWN PANCHAYAT, ILAYANGUDI TALUK - SIVAGANGAI DISTRICT.

ALL DIMENSION ARE IN METER

APPLICANT / OWNER NAME :Mr. M.HITAYATHULLAH S/O MOHAMED YASEEN

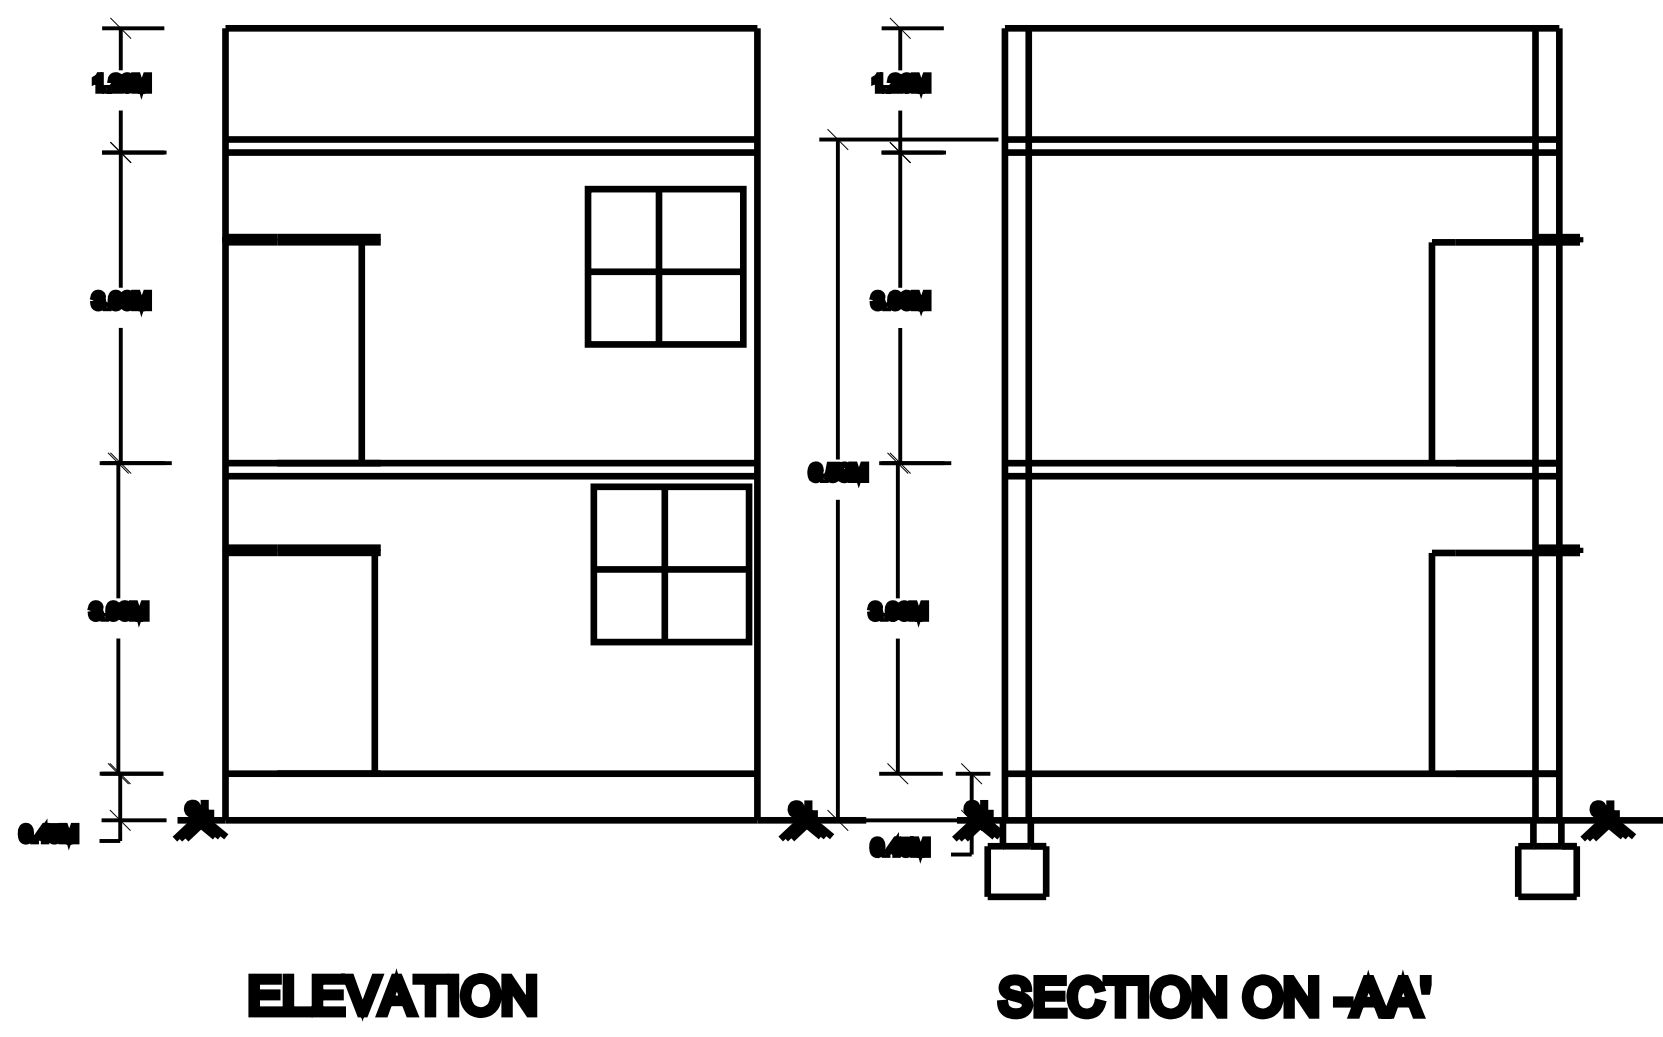

AREA STATEMENT

DESCRIPTION	SQ.FT	SQ.M
SITE EXTENT	1411.00	131.08
PRO.GROUND FLOOR	859.39	79.84
PRO.FIRST FLOOR	859.39	79.84
PRO.SECOND FLOOR	—	—
OPEN SPACE	551.61	51.16
TOTAL AREA : 159.68 SQ.M		

SCHEDULE OF JOINERIES

TYPE	DESCRIPTION	SIZE
MD	MAIN DOOR	1.00X2.13
D1	DOOR	0.91X2.13
D2	DOOR	0.76X2.13
W	WINDOW	1.52X1.52
KW	KITCHEN WINDOW	1.52X0.91
V	VENTILATOR	0.91X0.61

APPLICANT / OWNER SIGNATURE

M.Hidayathullah
M.HIDAYATHULLAH

REGISTERED ENGINEER

U.Kannan
Er.U.KANNAN B.E. (Civil),
(Licenced Engineer)
M.S.K. BUILDERS,
Near Bus Stand,
Ilayangudi - 630702
PH : 8825590826

DRAFTED @ ER. U.KANNAN / CALL: 8825590826

OFFICE USE