


PLAN SHOWING THE PROPOSED ADDITIONAL CONSTRUCTION OF R.C.C. ROOF RESIDENTIAL BUILDING FIRST FLOOR OVER AN EXISTING GROUND FLOOR AT DOOR NO.2D, SY.NO.685/8, WARD NO.7, PLOT NO.8, "KANNADASAN STREET" (VALLUVAR STREET WEST PART), KOTTAIYUR VILLAGE, KOTTAIYUR TOWN PANCHAYAT, SAKKOTTAI UNION, KARAUKUDI TALUK,SIVAGANGAI DISTRICT.

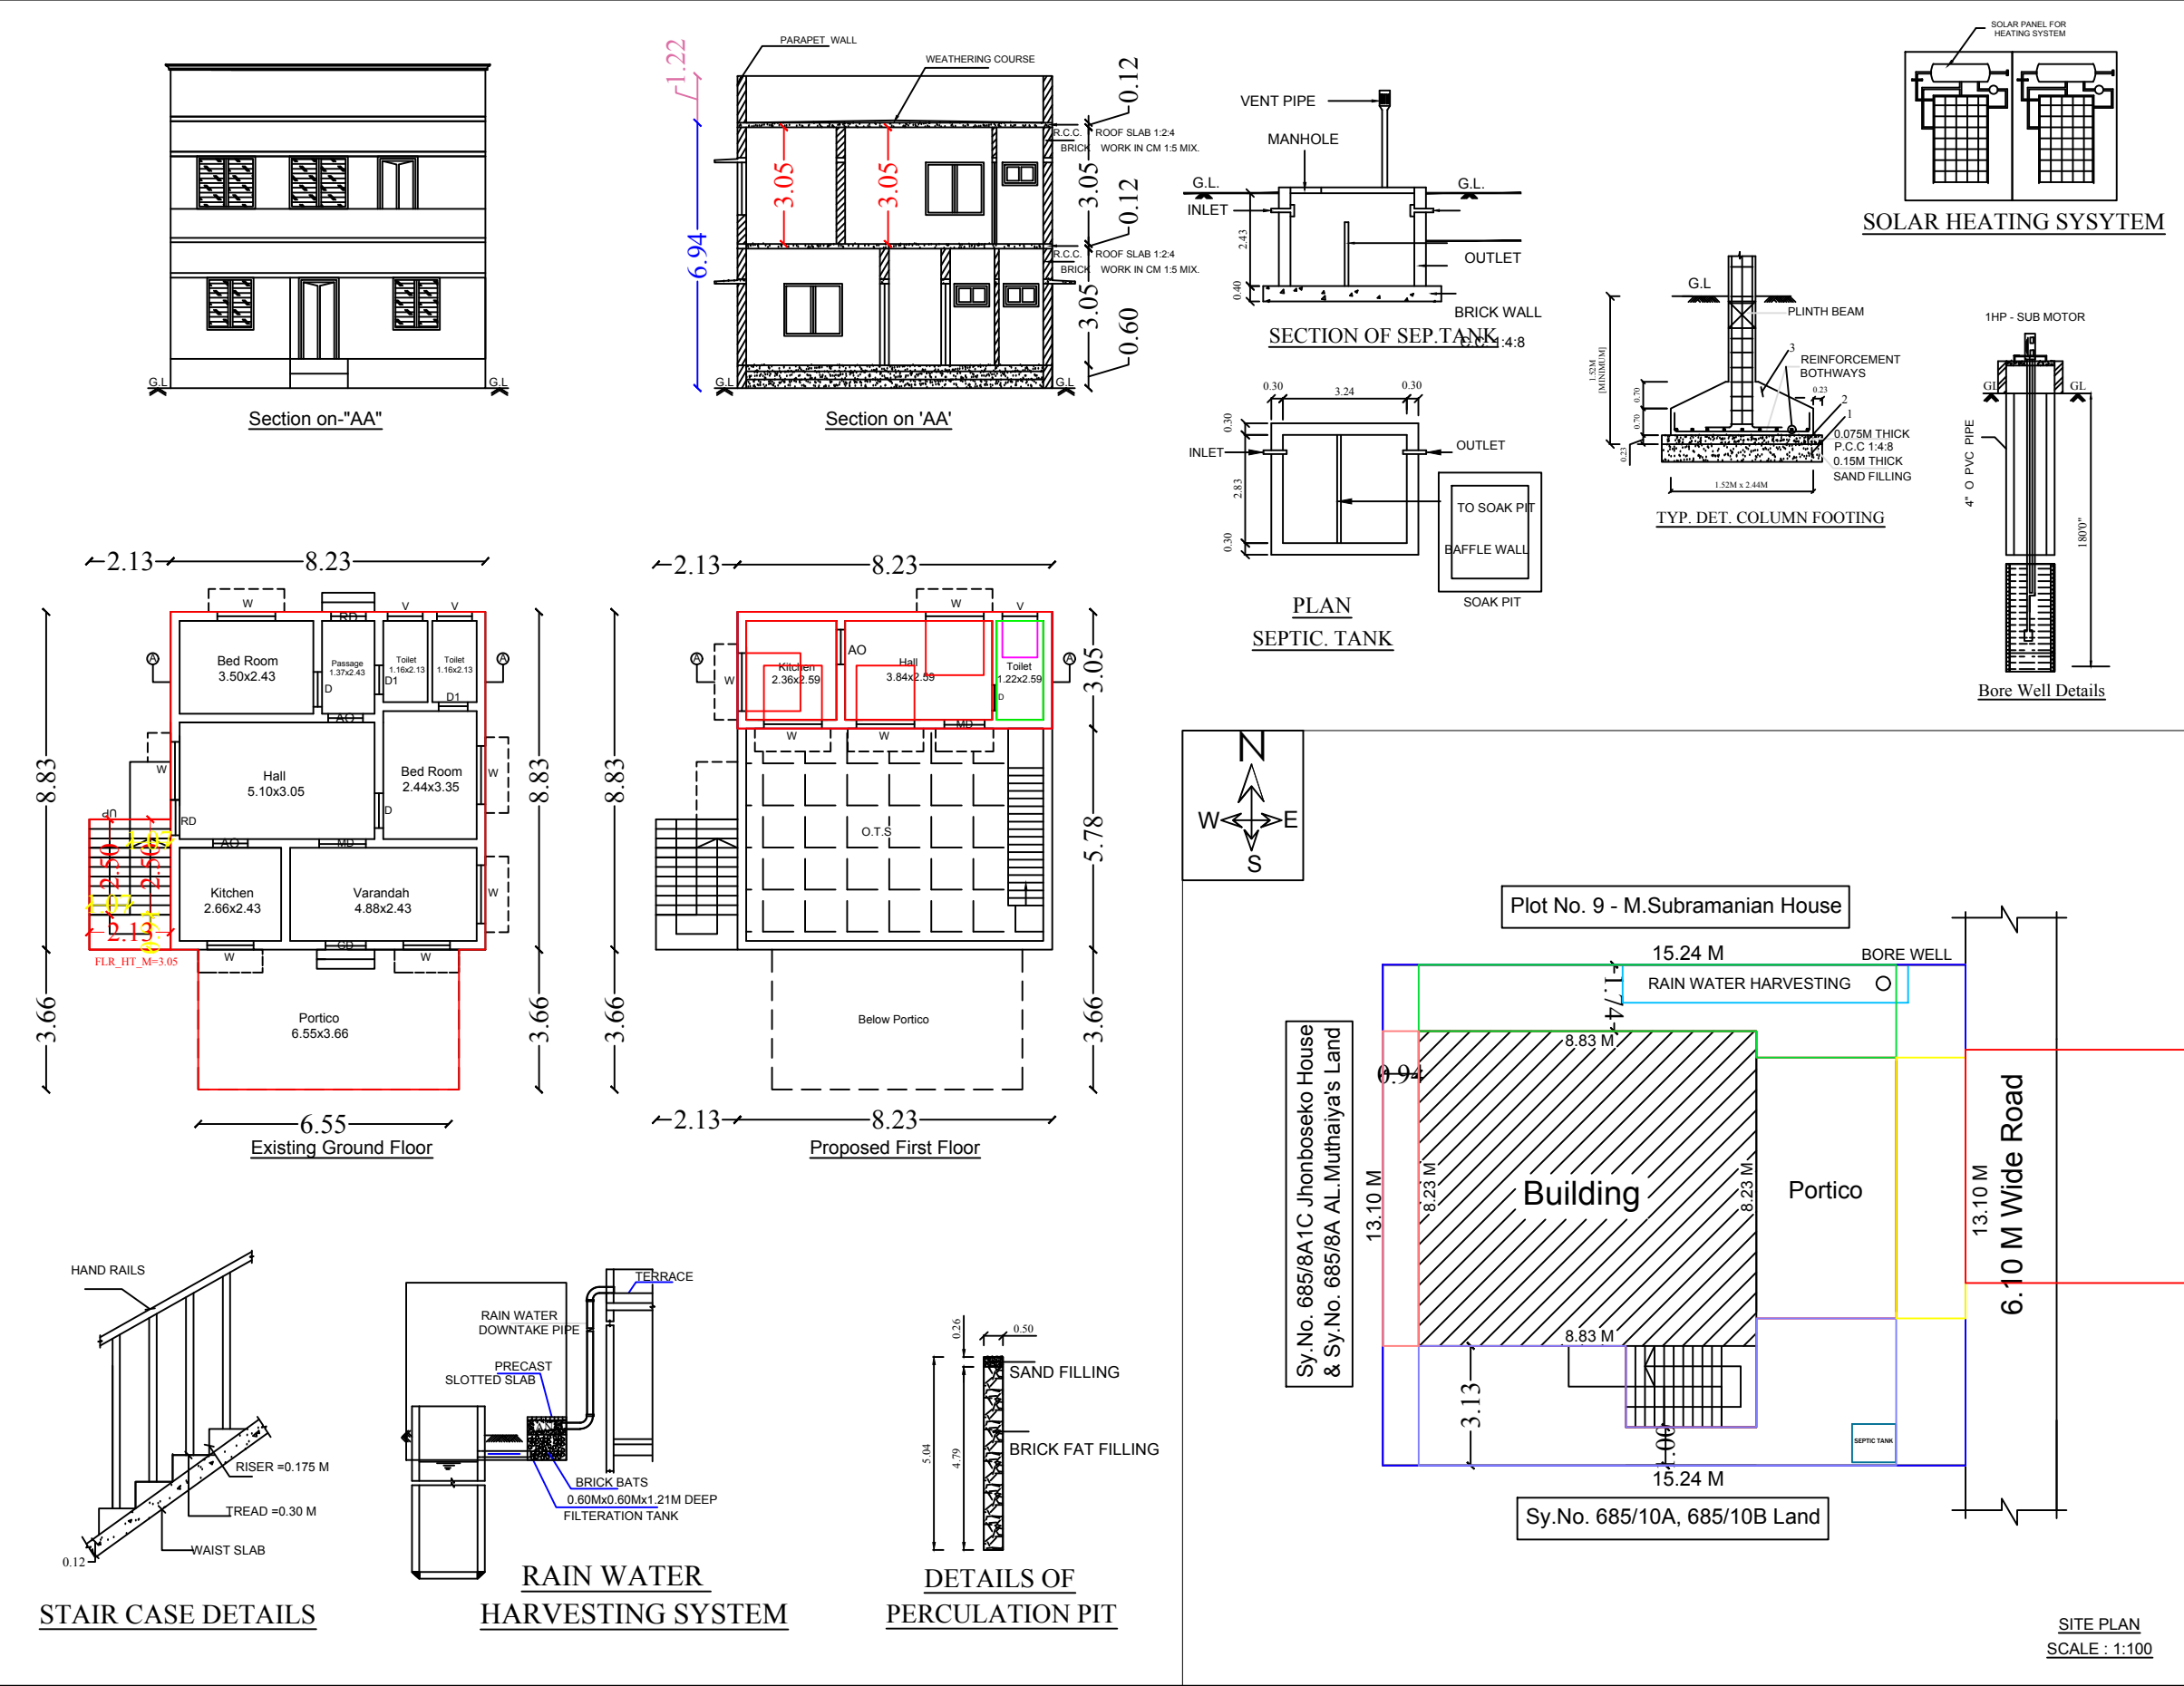

LEGEND	FEET	METRE
RD, D DOOR	3'0"x7'0"	0.92x2.13
MD MAIN DOOR	3'6"x7'0"	1.10x2.13
D1 DOOR	2'6"x7'0"	0.76x2.13
AO ARCH OPEN	3'0"x7'0"	0.92x2.13
W WINDOW	4'0"x4'6"	1.21x1.37
W1 WINDOW	5'0"x4'6"	1.52x1.37
W2 WINDOW	10'0"x4'6"	3.05x1.37
V VENTILATOR	3'0"x2'0"	0.91x0.60
AREA DETAILS	SQ.FT.	SQ.MT.
As Per Document	2150.00	199.74
As Per Patta	2150.00	199.74
As Per Site	2150.00	199.74
PLINTH AREA DETAILS		
Existing G.Floor	1118.40	103.91
Pro-First Floor	270.17	25.10
Open Space Area	1031.60	95.84
FSI DETAILS	PROPOSED	PERMISSIBLE
Total Plinth Area Plot Area 25.10 199.74	0.12	2
OWNER'S NAME & SIGN:-		
Smt.R.Nalini W/o : Thiru.P.Rajakumara Gurubaran		
ENGINEER:-		