

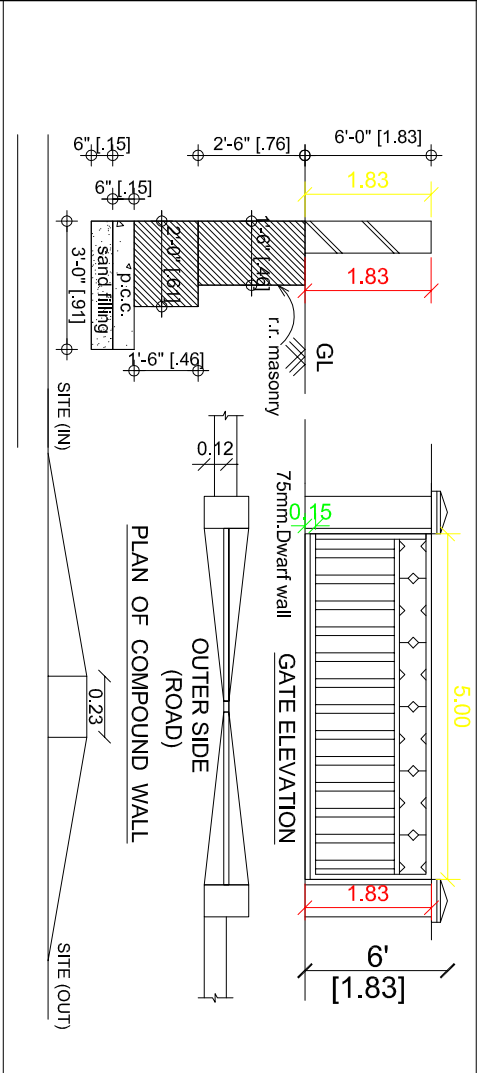
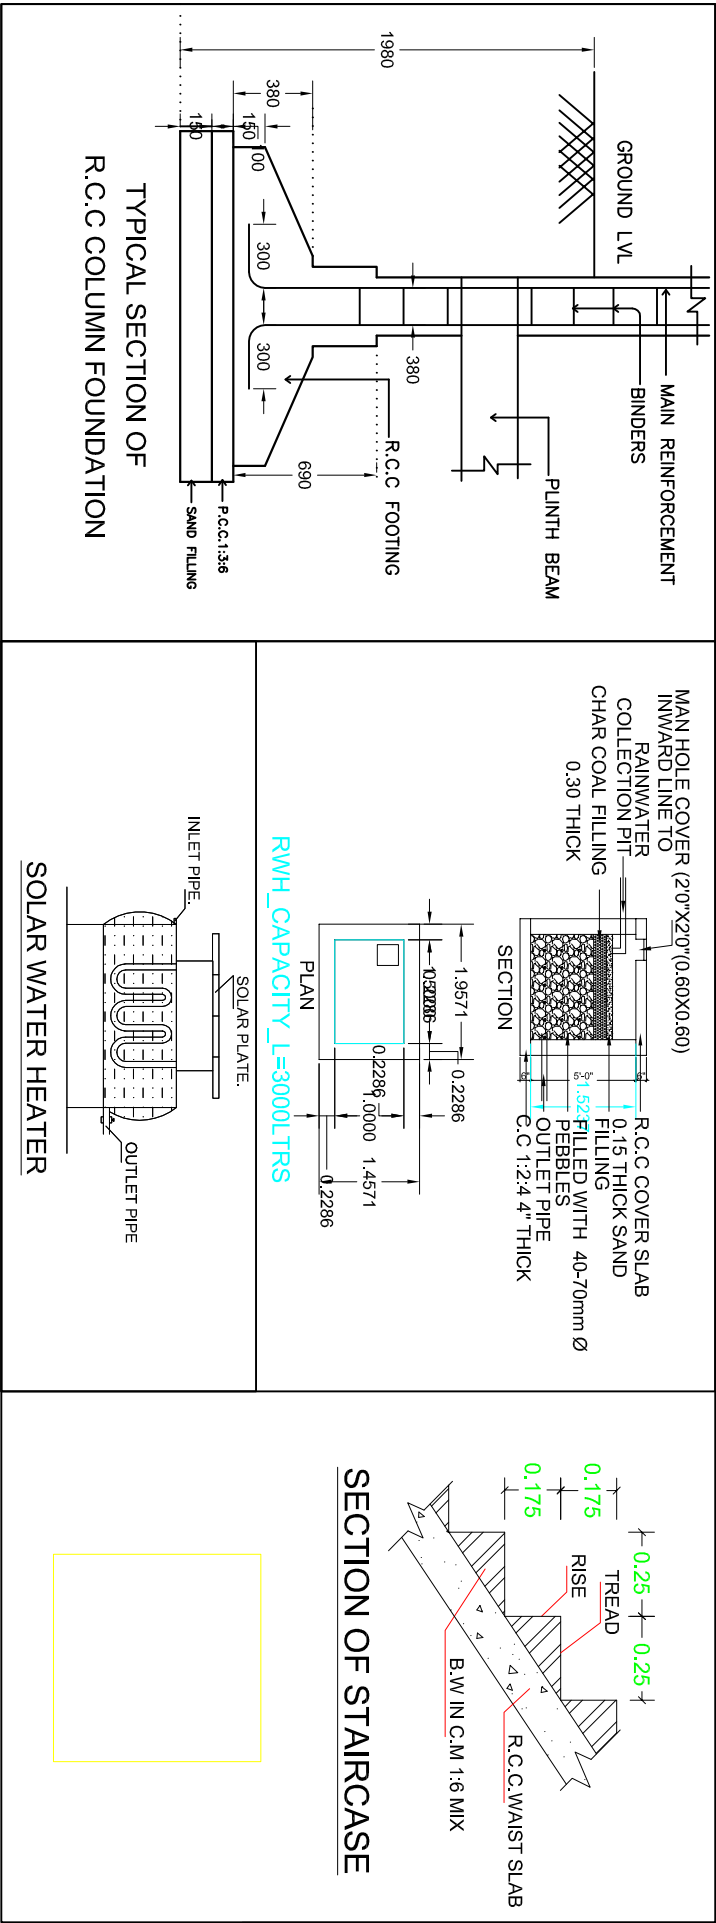


PLAN SHOWING THE PROPOSED CONSTRUCTION OF A R.C.C ROOF GROUND AND FIRST FLOOR RESIDENTIAL BUILDING OF PLOT No. 504, PRESENT SUB. DIV. S.No. 162/ 59 PATTa NO. 1575 ,OLD S.NO. 146 / 7B, SAKTHI NAGAR , ALAGAPURI VILLAGE , KOTTAYUR TOWN PANCHAYAT , KARAUKUDI TALUK , SIVAGANGAI DISTRICT. (SCALE-1:100)



APPLICANT NAME: M^r. MOHANRAJ S/o THOYAMANI

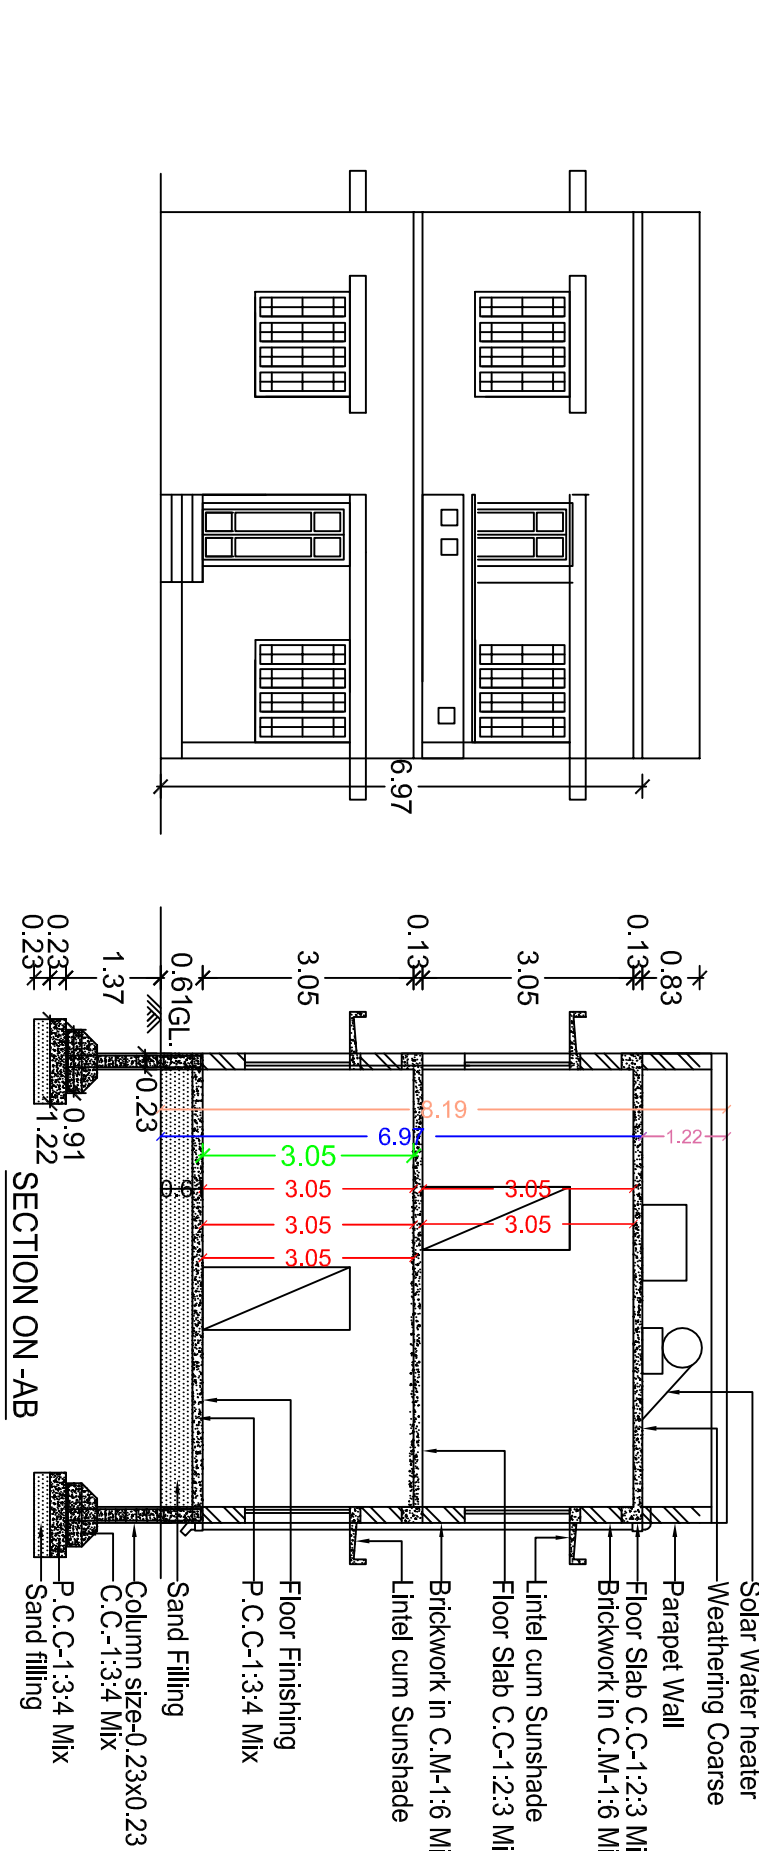


PLOT NO. 521 12.20

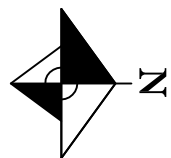

PLOT No. 505

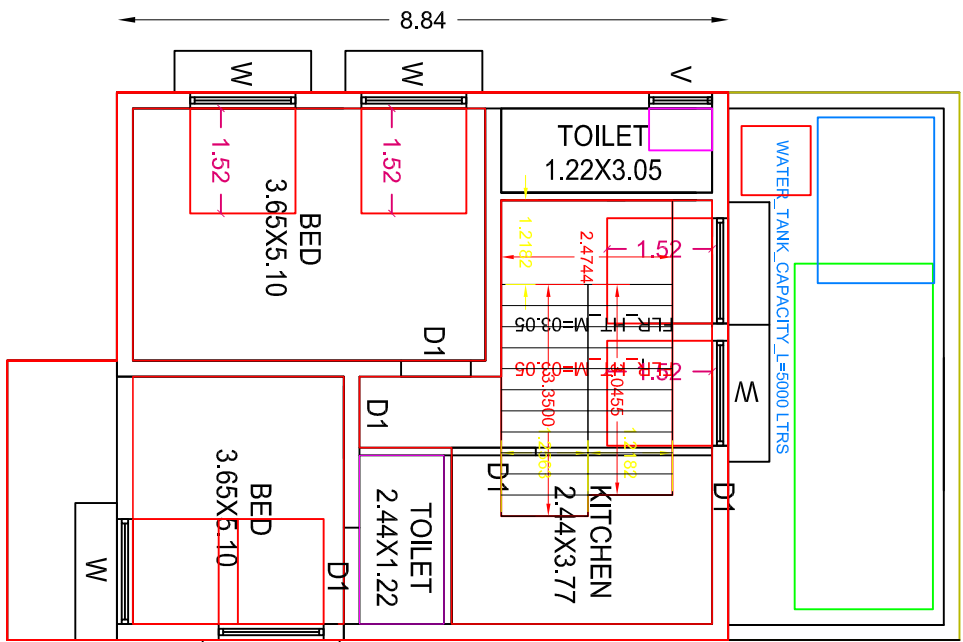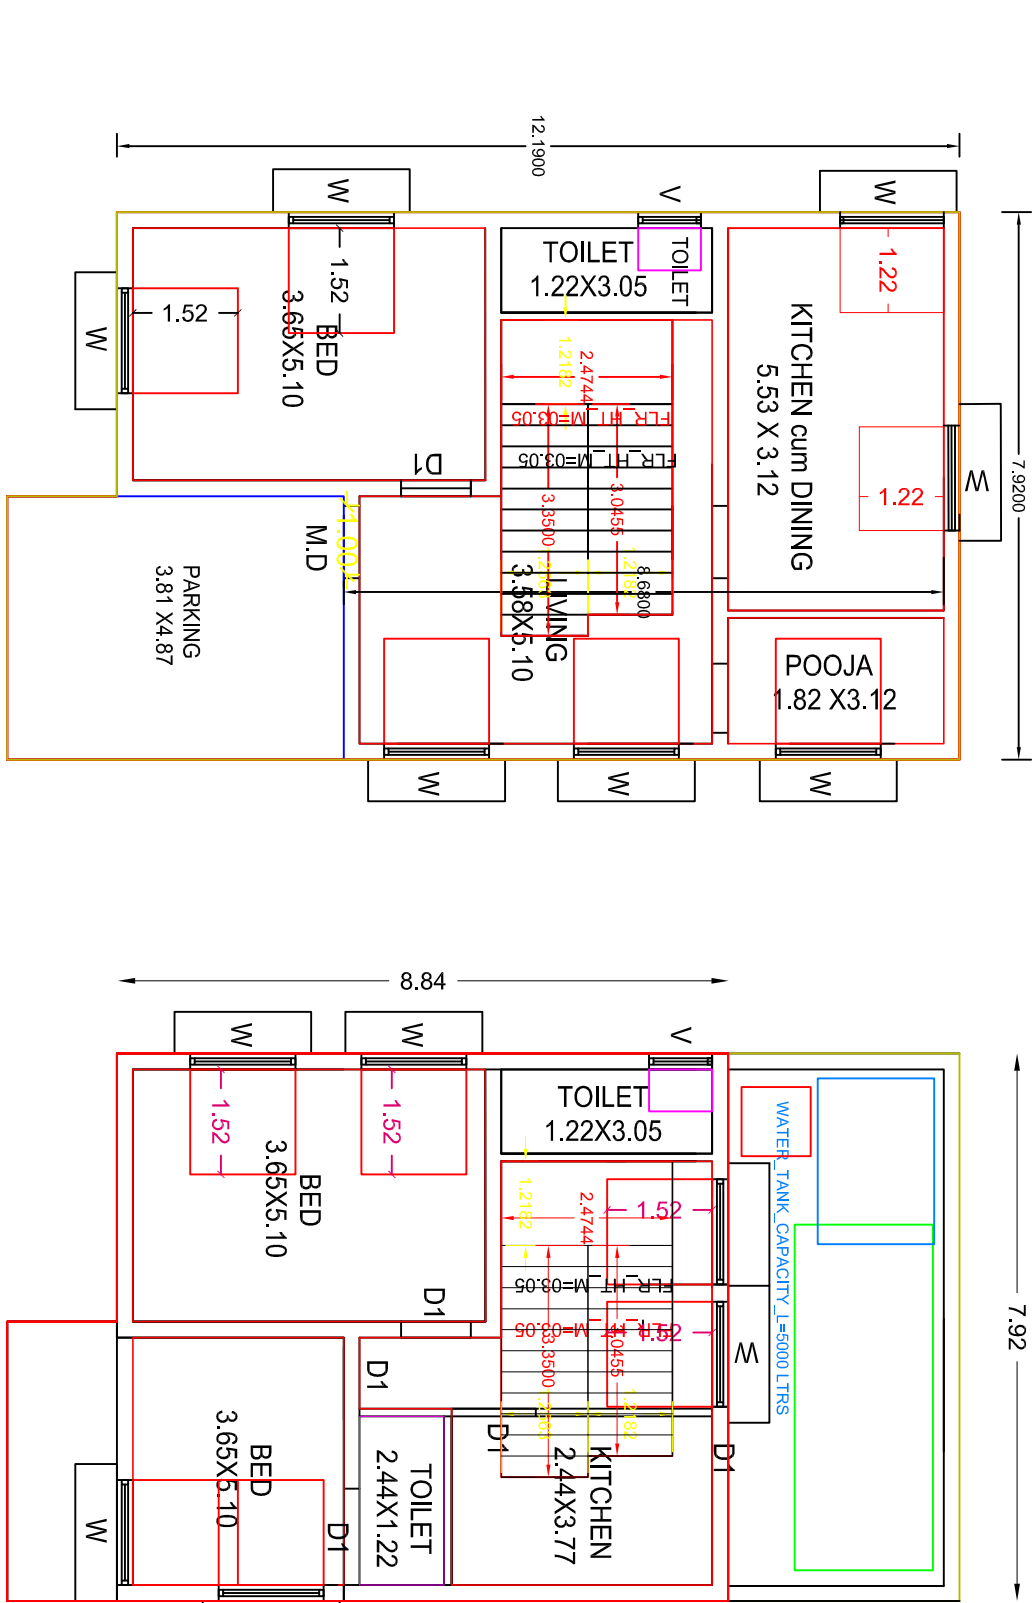

SITE PLAN 1 :100

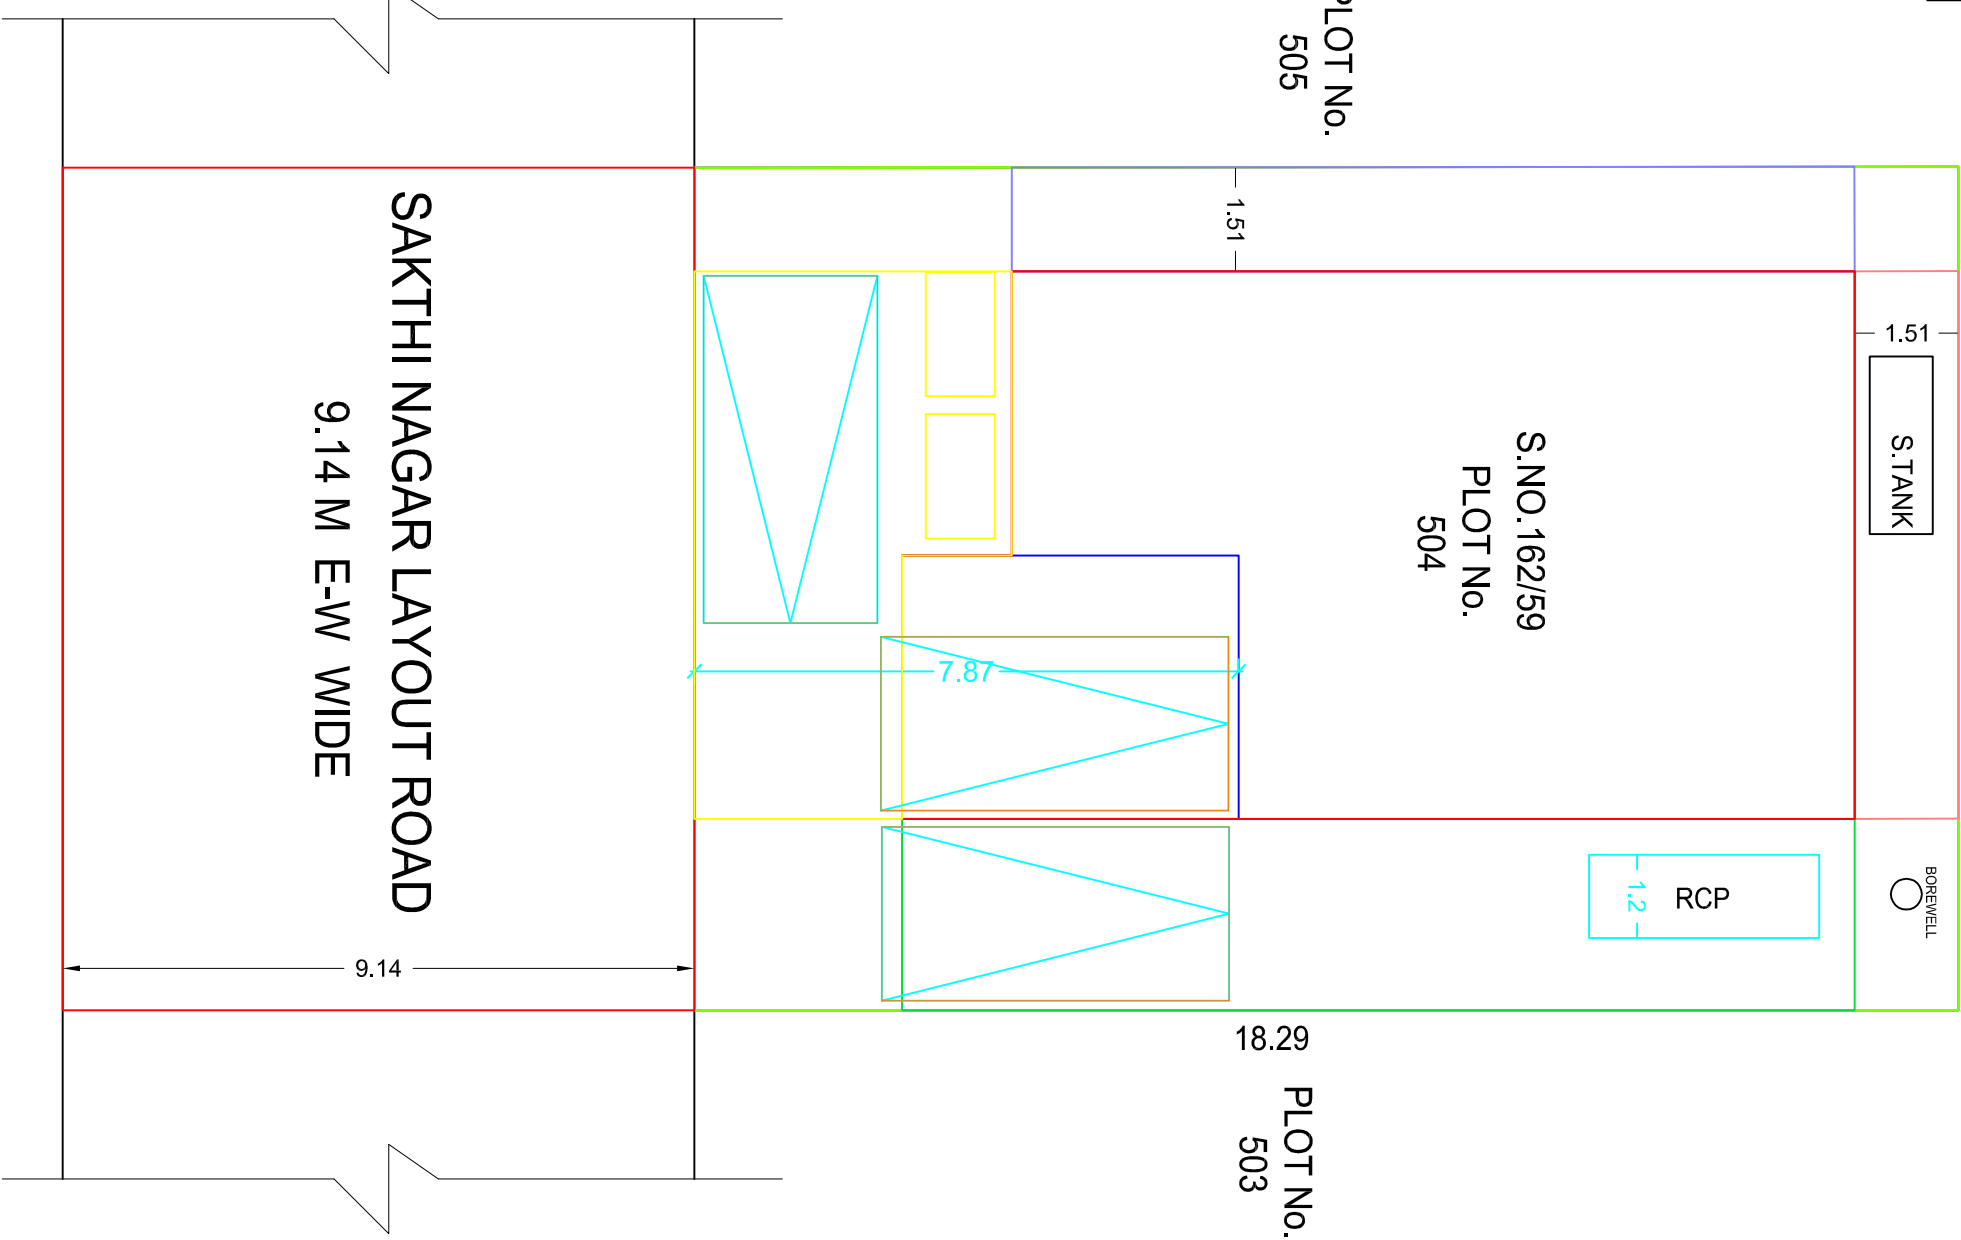

AREA STATEMENT		
Description	In SQM.	In SQM.
AREA OF SITE	222.97	2400.00
SUPER IMPOSED PLOT AREA	222.97	2400.00
AS ON SITE PLOT EXTENT	222.97	2400.00
FMB PLR PLOT EXTENT	222.97	2400.00
AREA OF PRO. GROUND FLOOR BUILDING	102.60	1104.41
AREA OF PRO. FIRST FLOOR BUILDING	96.54	1039.18
AREA OF VACANT	120.37	1295.59

SCHEDULE OF JOINERIES	
Sym.	In METER
MD/D	1.06x2.13
D1	0.91x2.13
D2	0.75x2.13
W	1.52x1.52
W1	1.22x1.52
V	0.91x0.61

LEGEND	
DESCRIPTION	REQUIRED PROVIDED

PARKING- CAR	1	1
PARKING- TWO WHEELER	1	1
SETBACKS-FRONT	3.00 m	3.00 m
SETBACKS-REAR	NIL	0.98 m
SETBACKS-RIGHT	1.00 m	1.00 m
SETBACKS- LEFT	1.00 m	1.35 m
FLOOR SPACE INDEX	2.00	0.951
PLOT COVERAGE	55%	


CERTIFICATE

♦ Rain water will be Collected Through pits.

♦ U-Trab will be provided in septic tank.

♦ Waste Water will be Utilised by Gardening.

♦ Exhaust fan will be provide in Kitchen room.

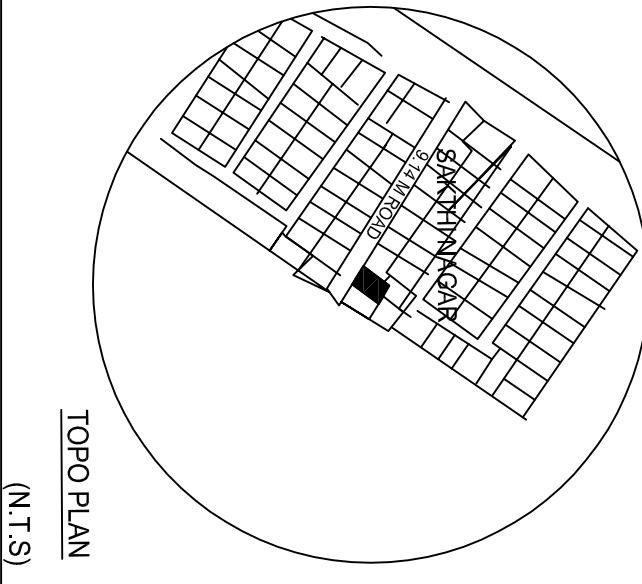

APPLICANT SIGN.

TOPO PLAN (N.T.S)

REGISTERED ENGINEER SIGN.

CMC

CEE YEM CONSTRUCTIONS

REGISTERED -ENGINEER /STRUCTURAL/SOIL/ CONSTRUCTION ENGINEER 9443466241