
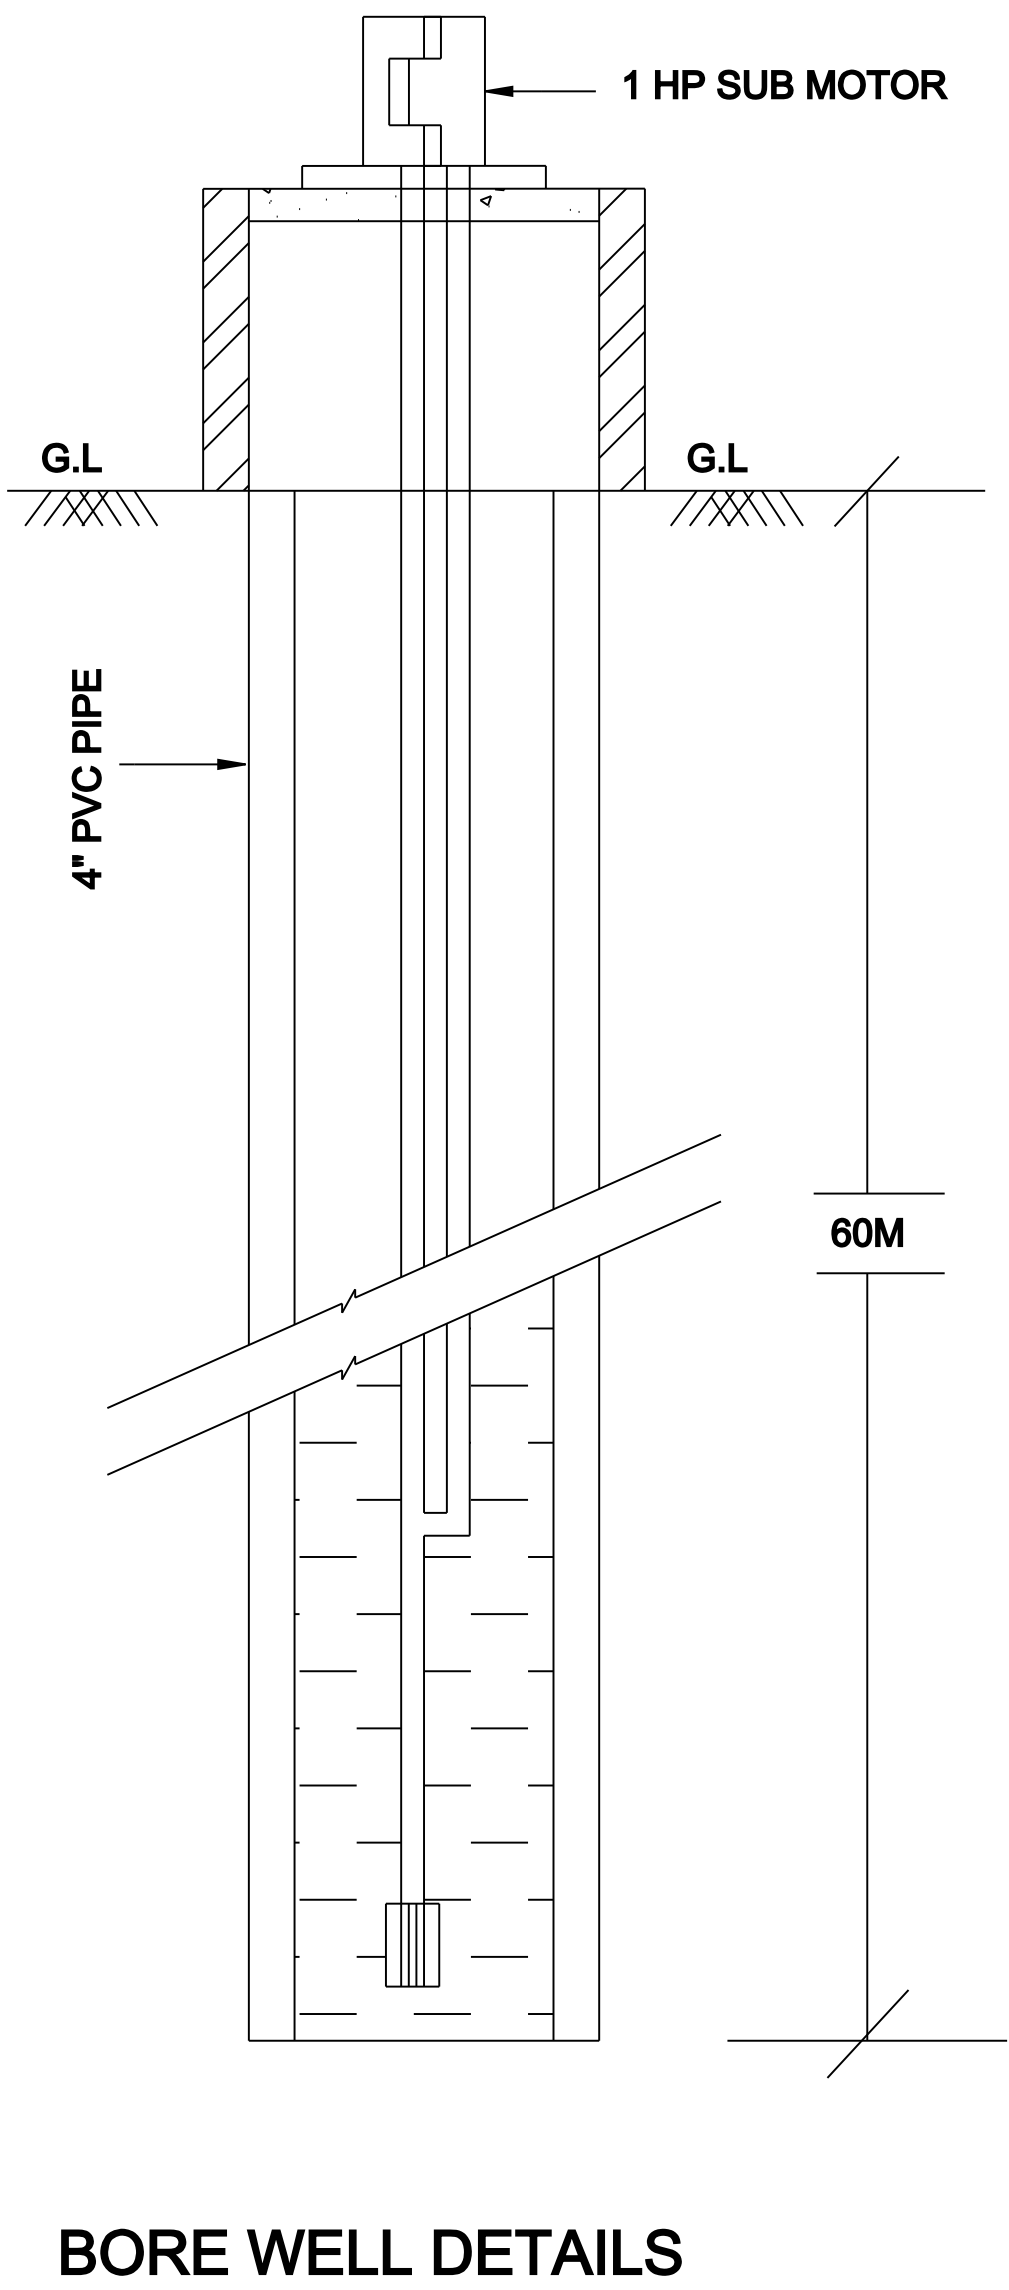
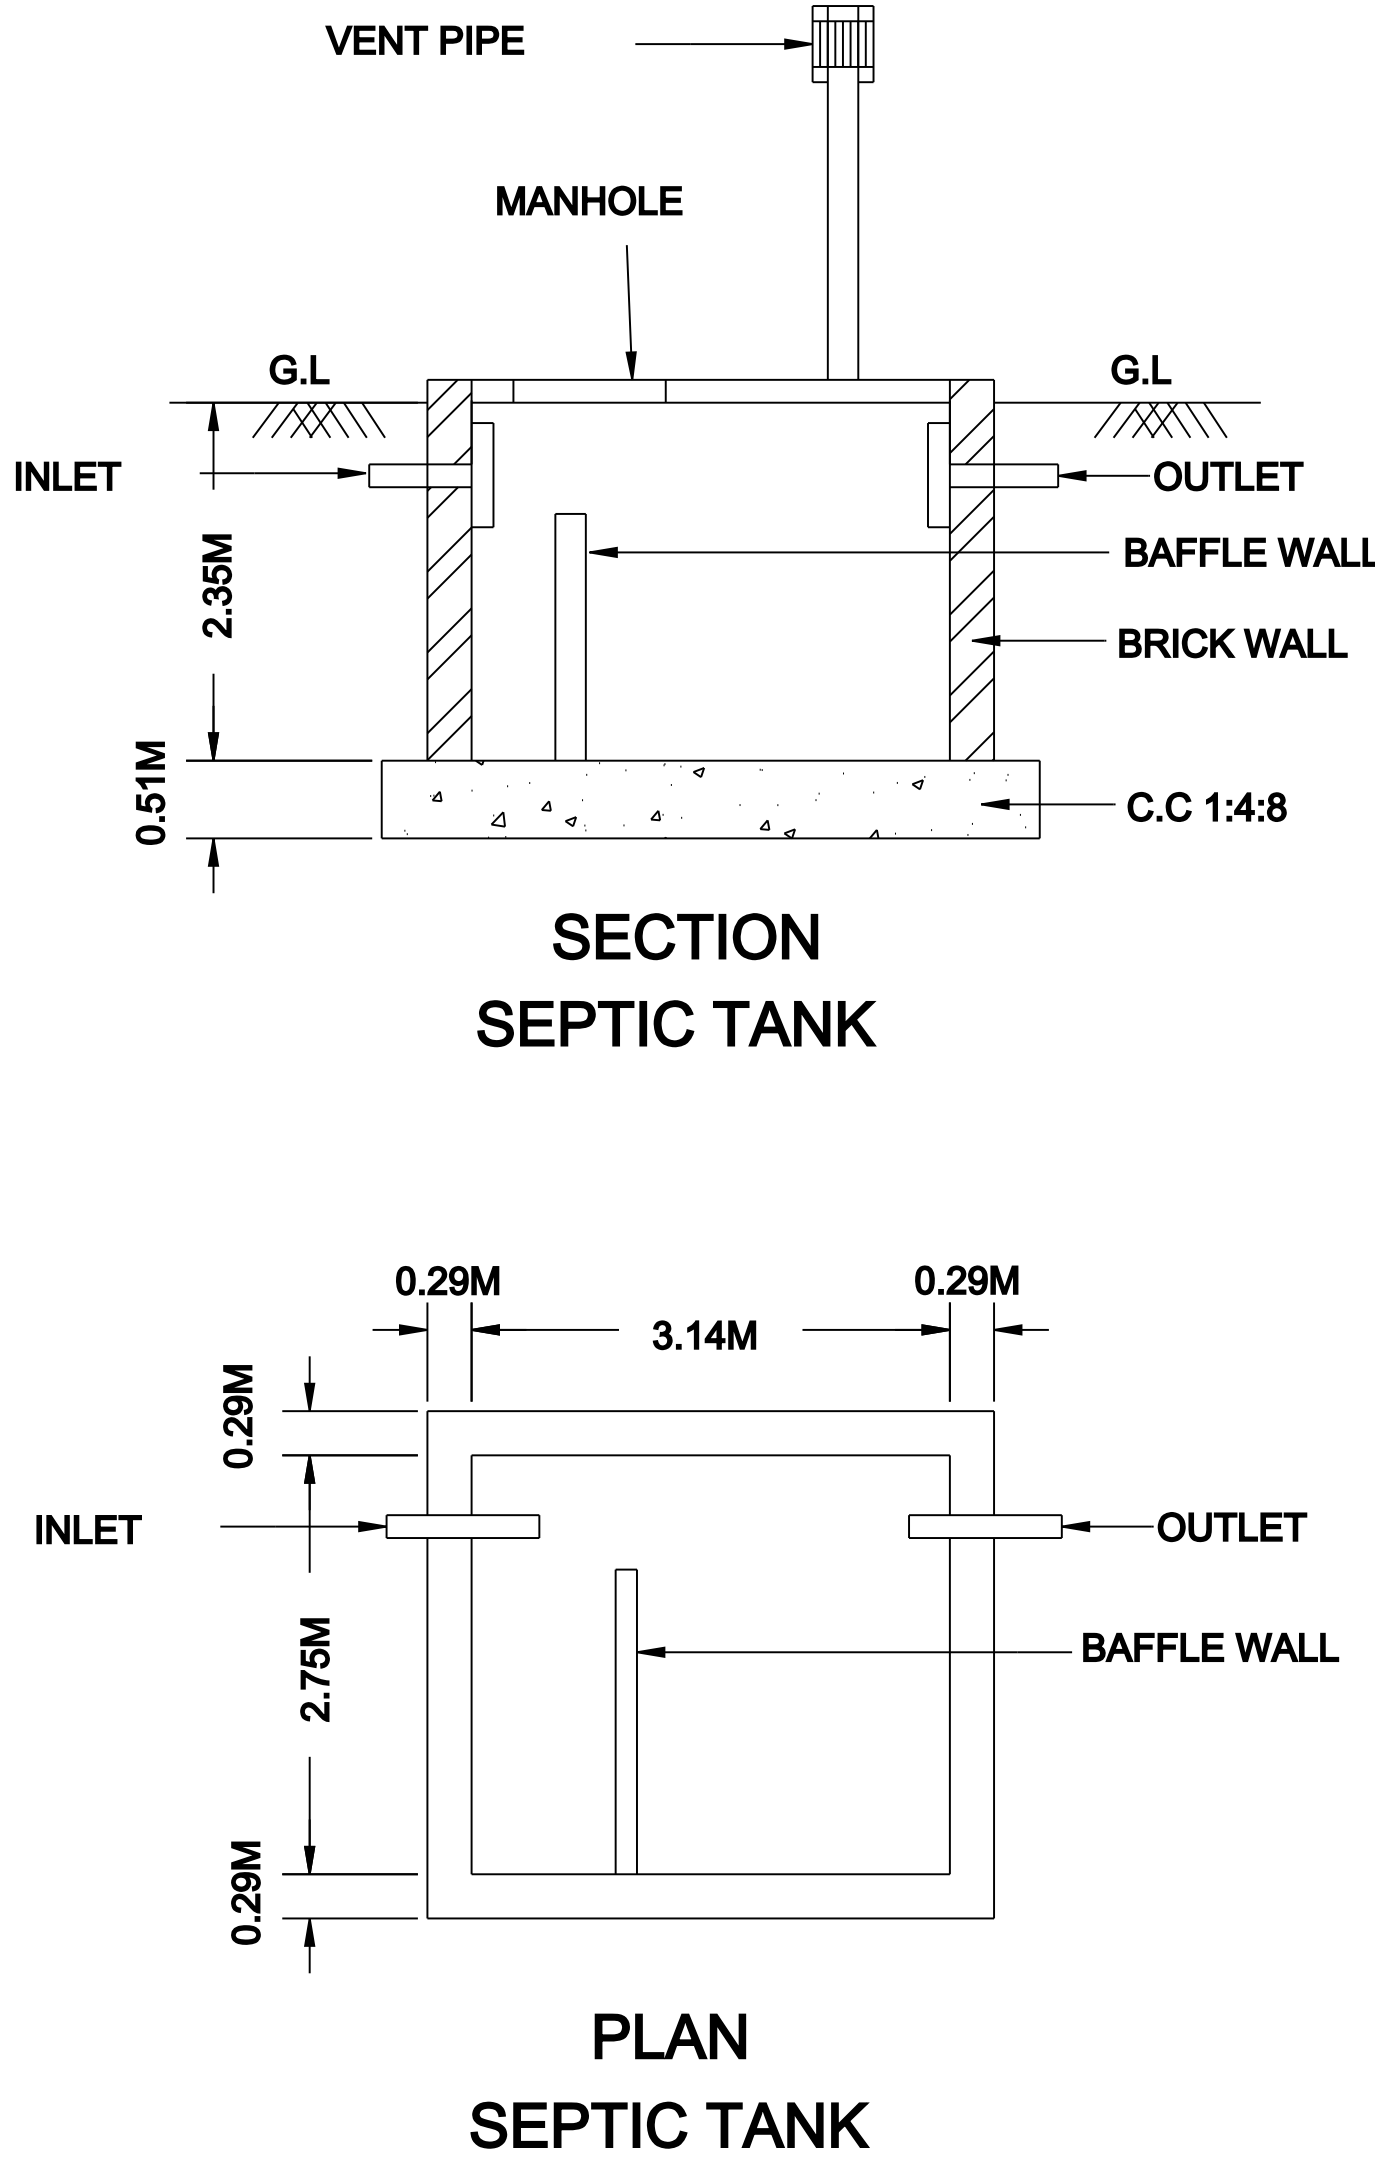
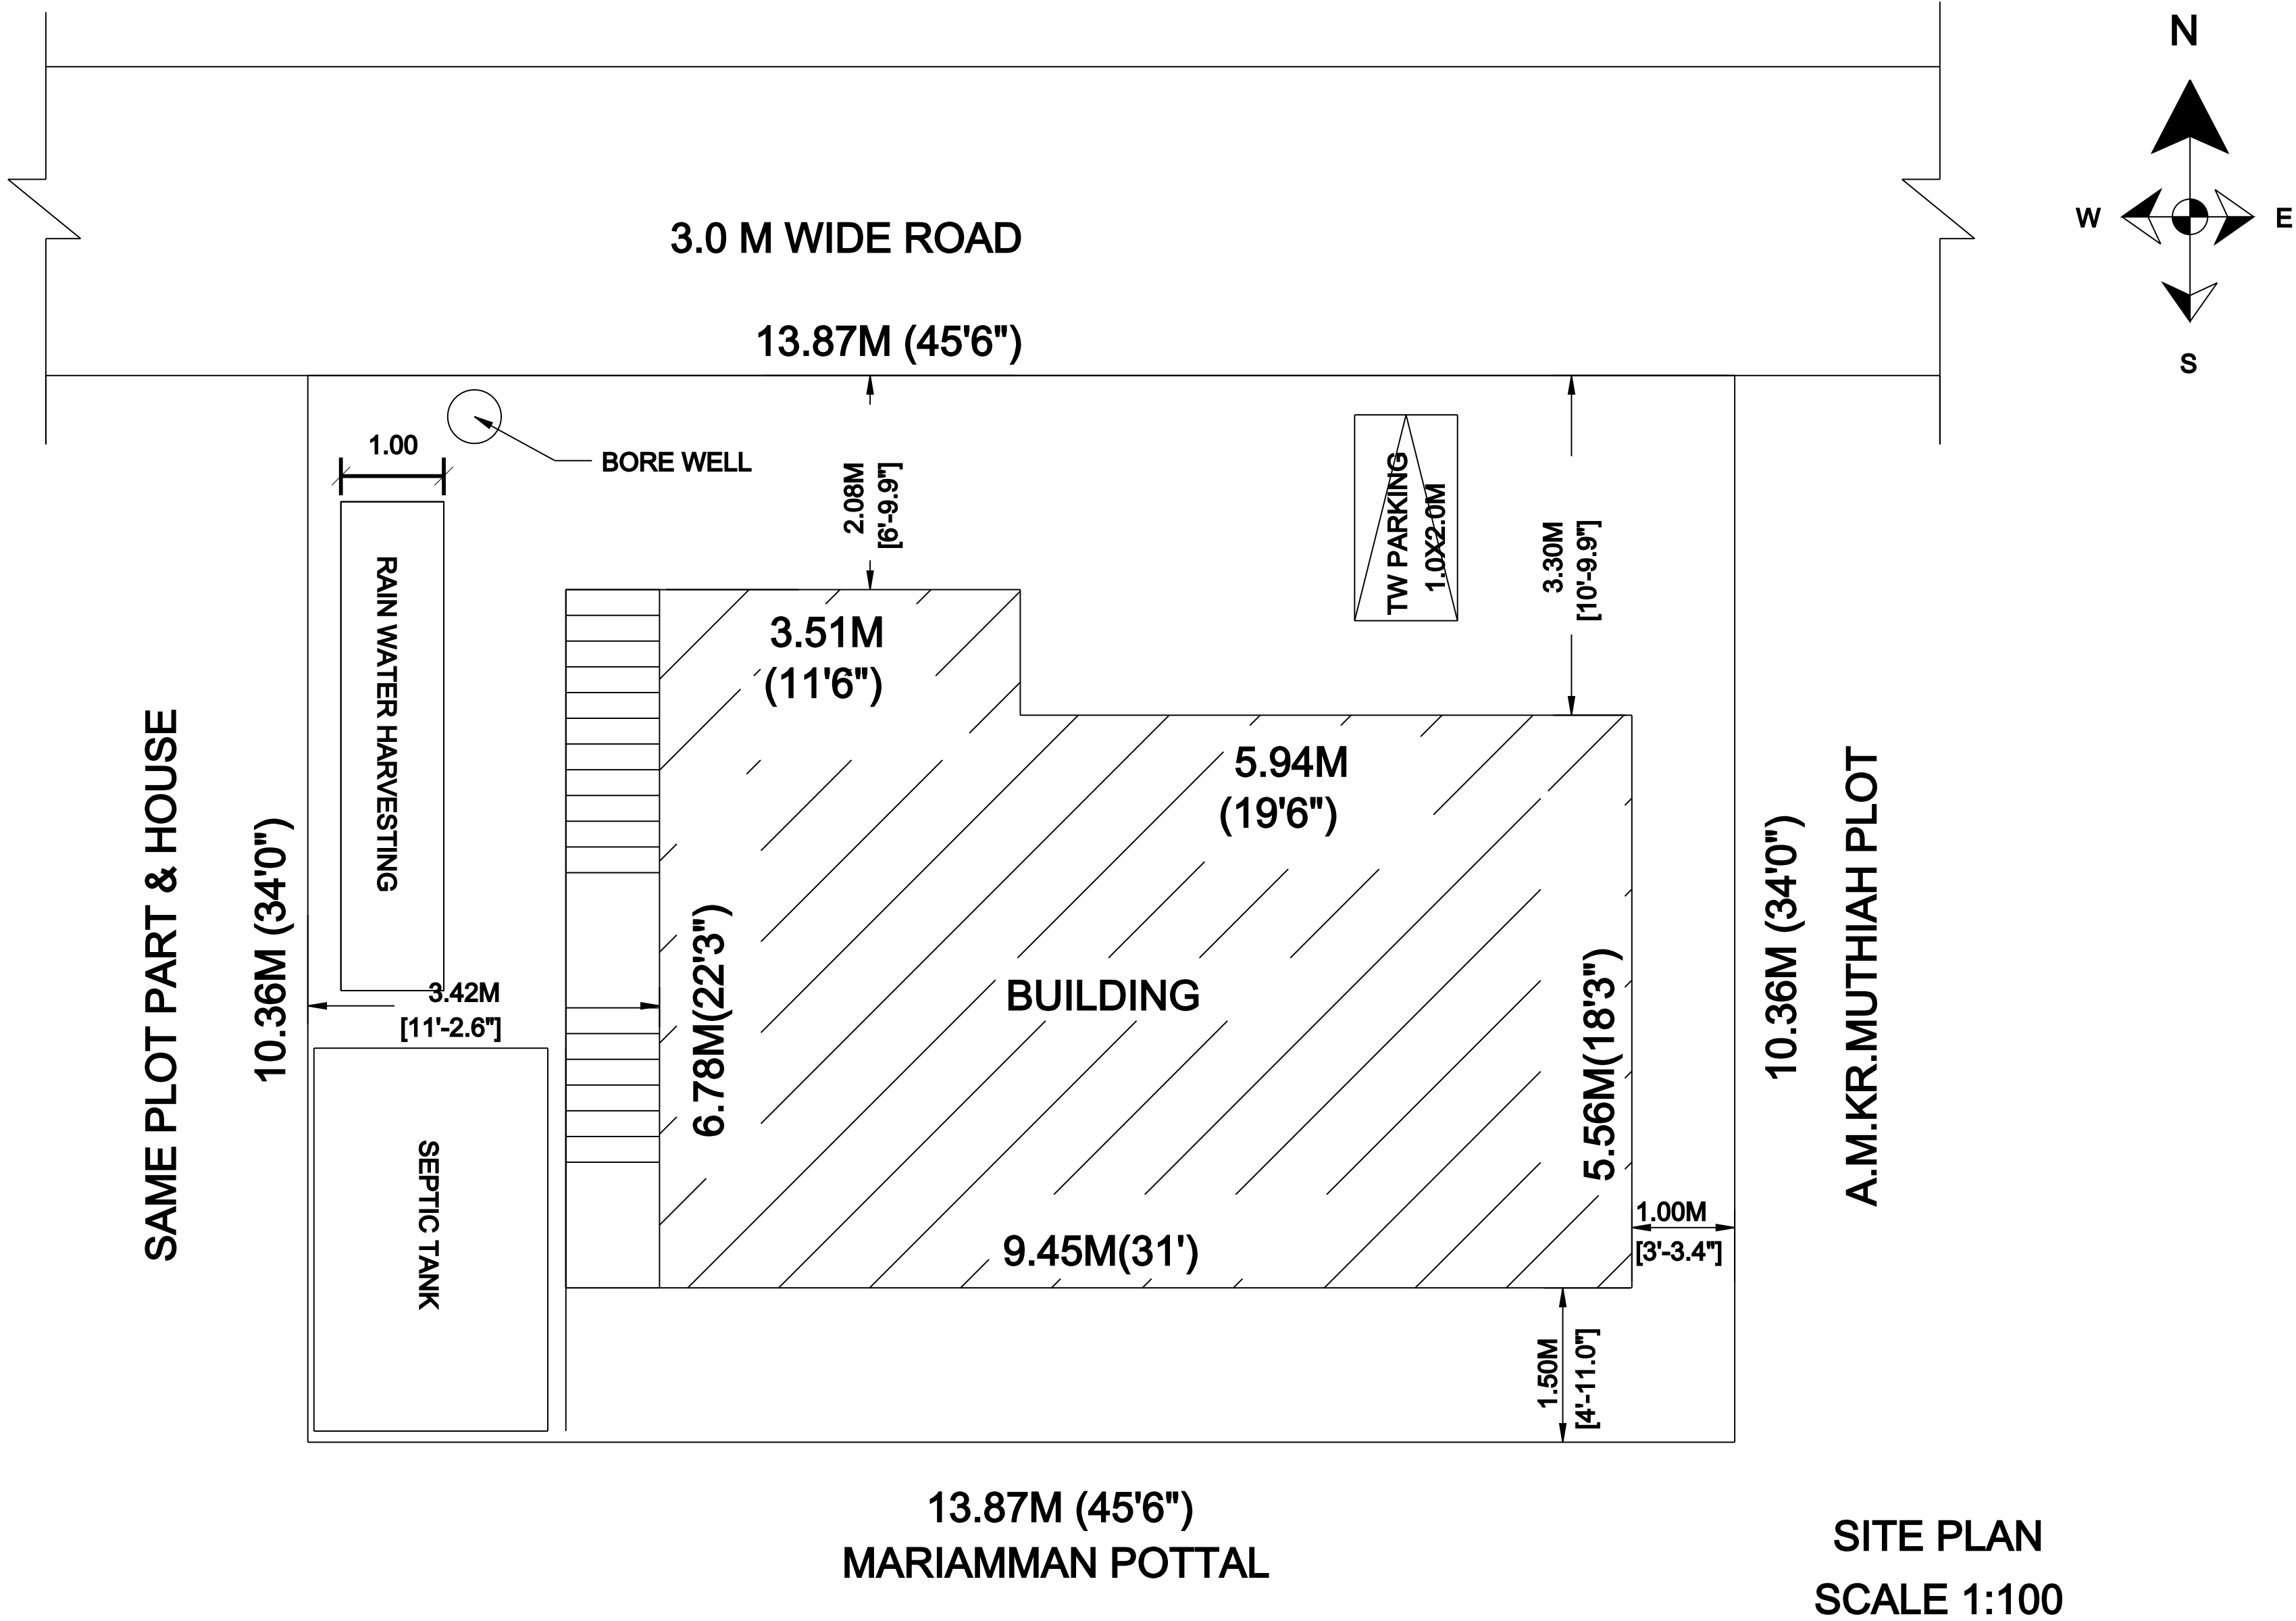
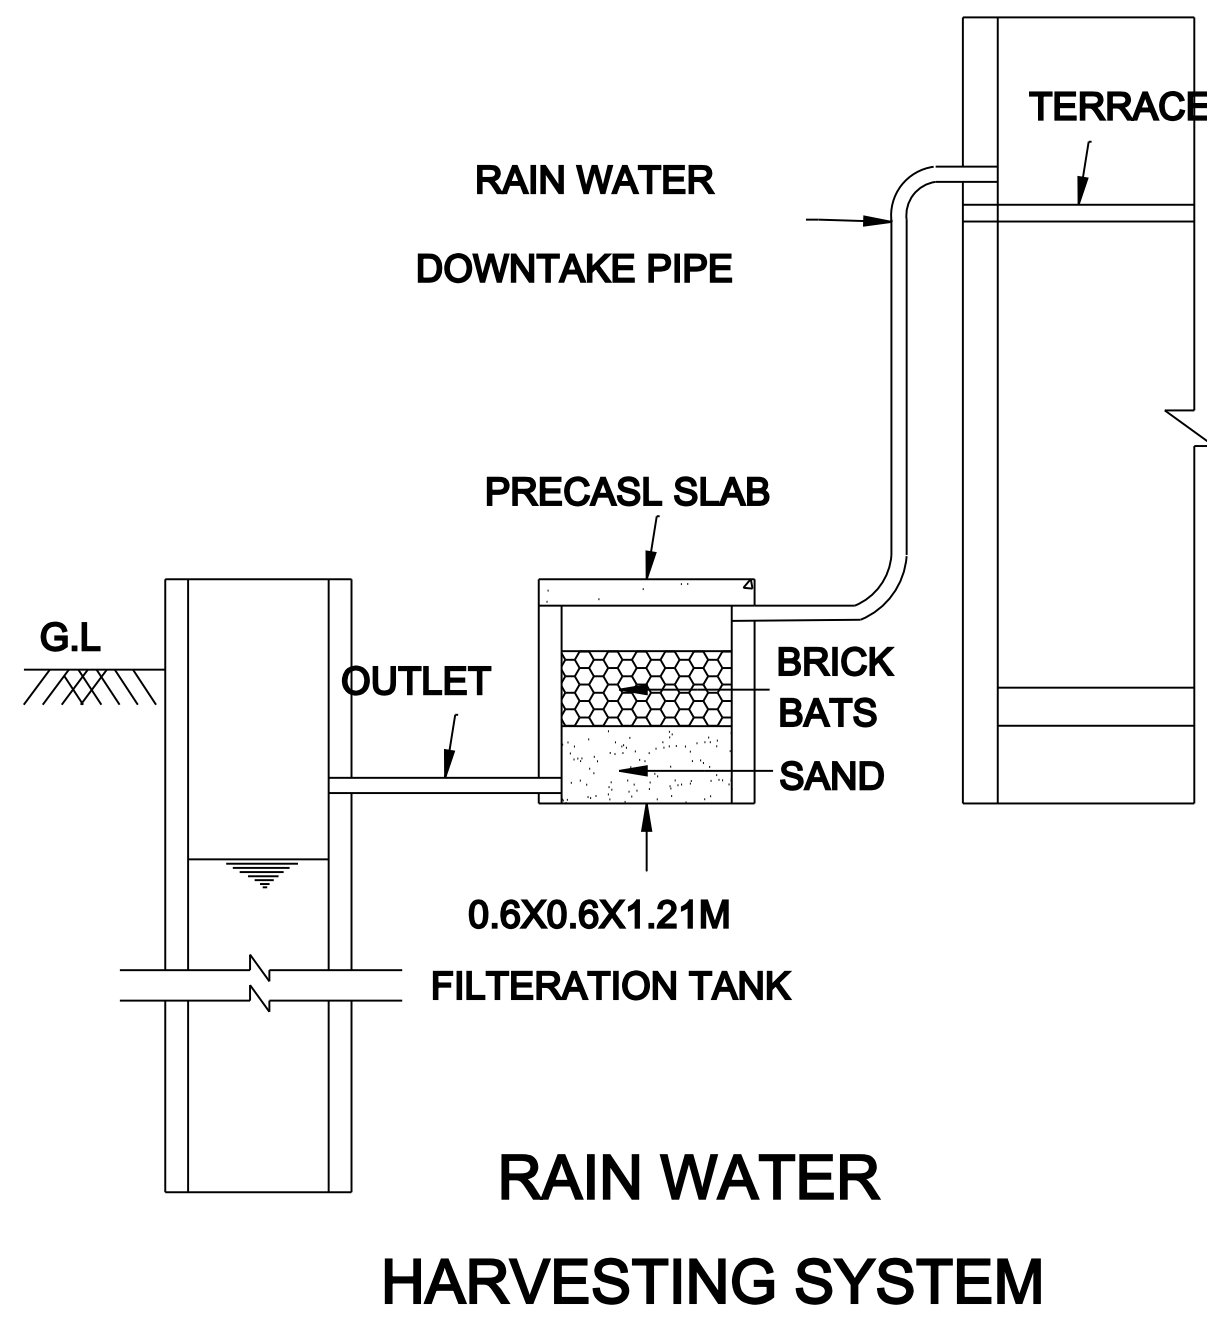
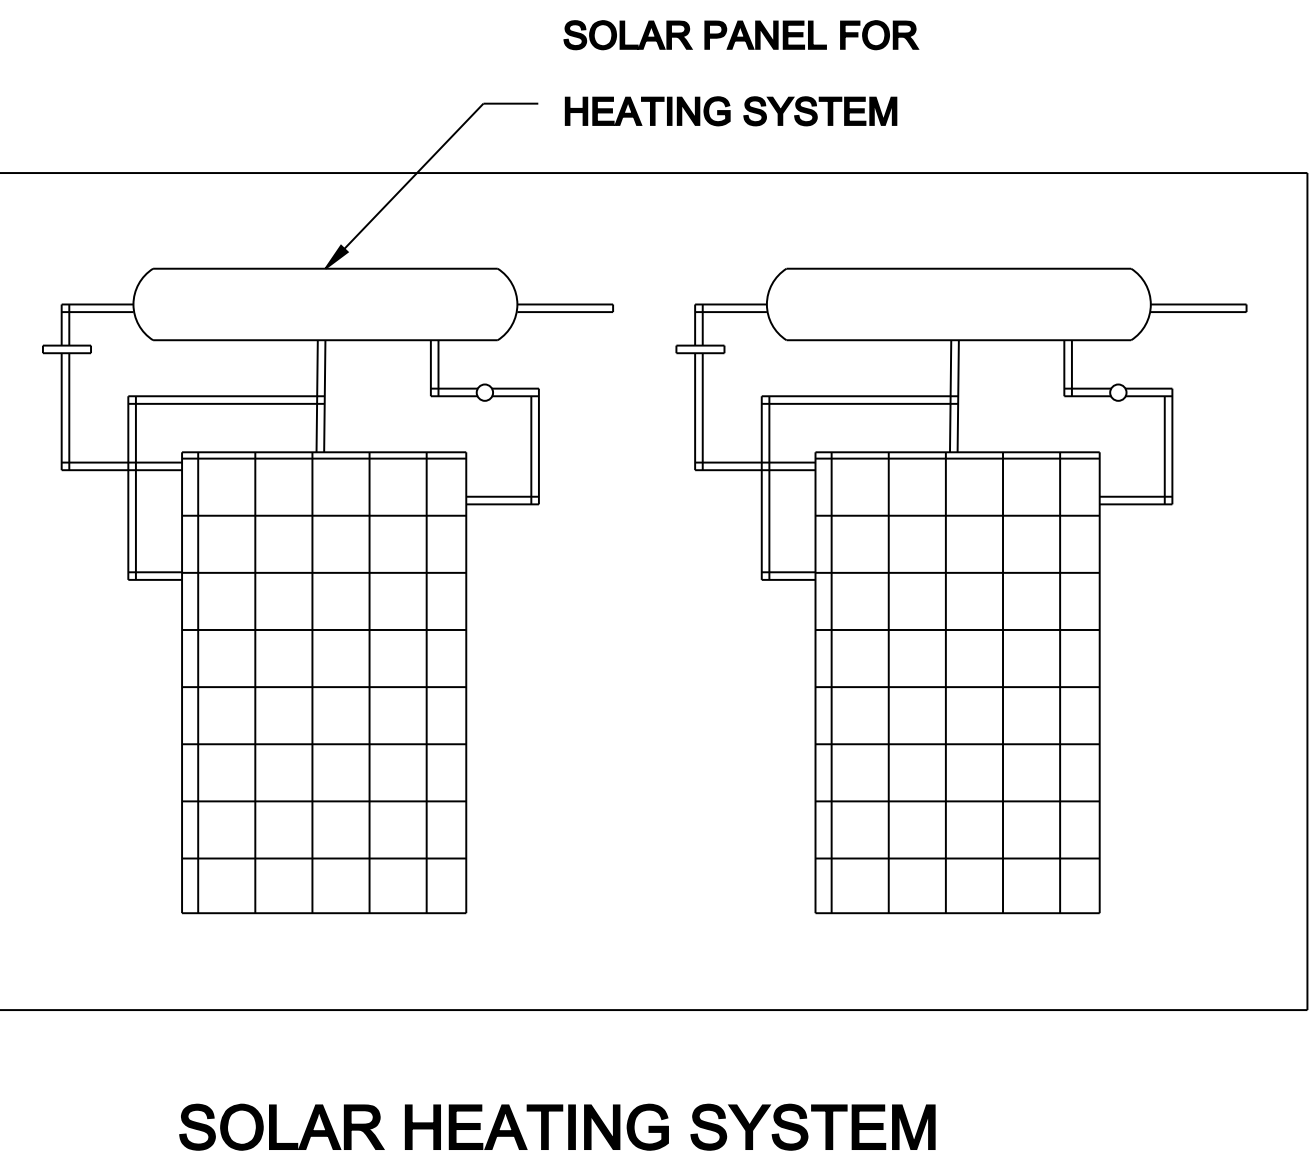
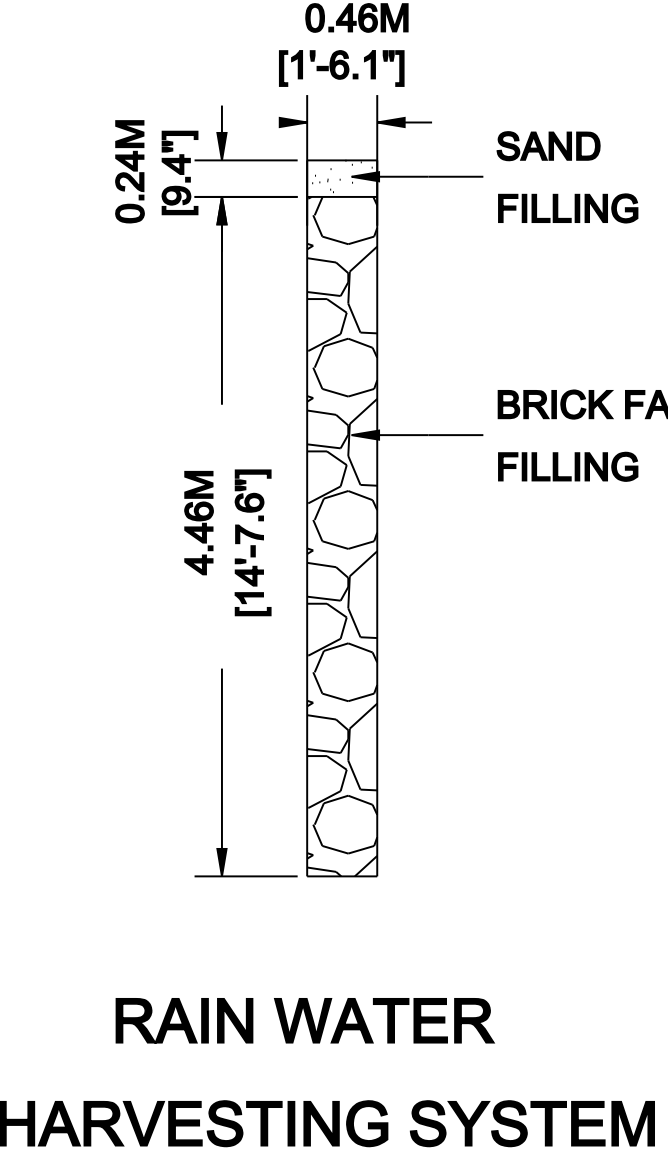
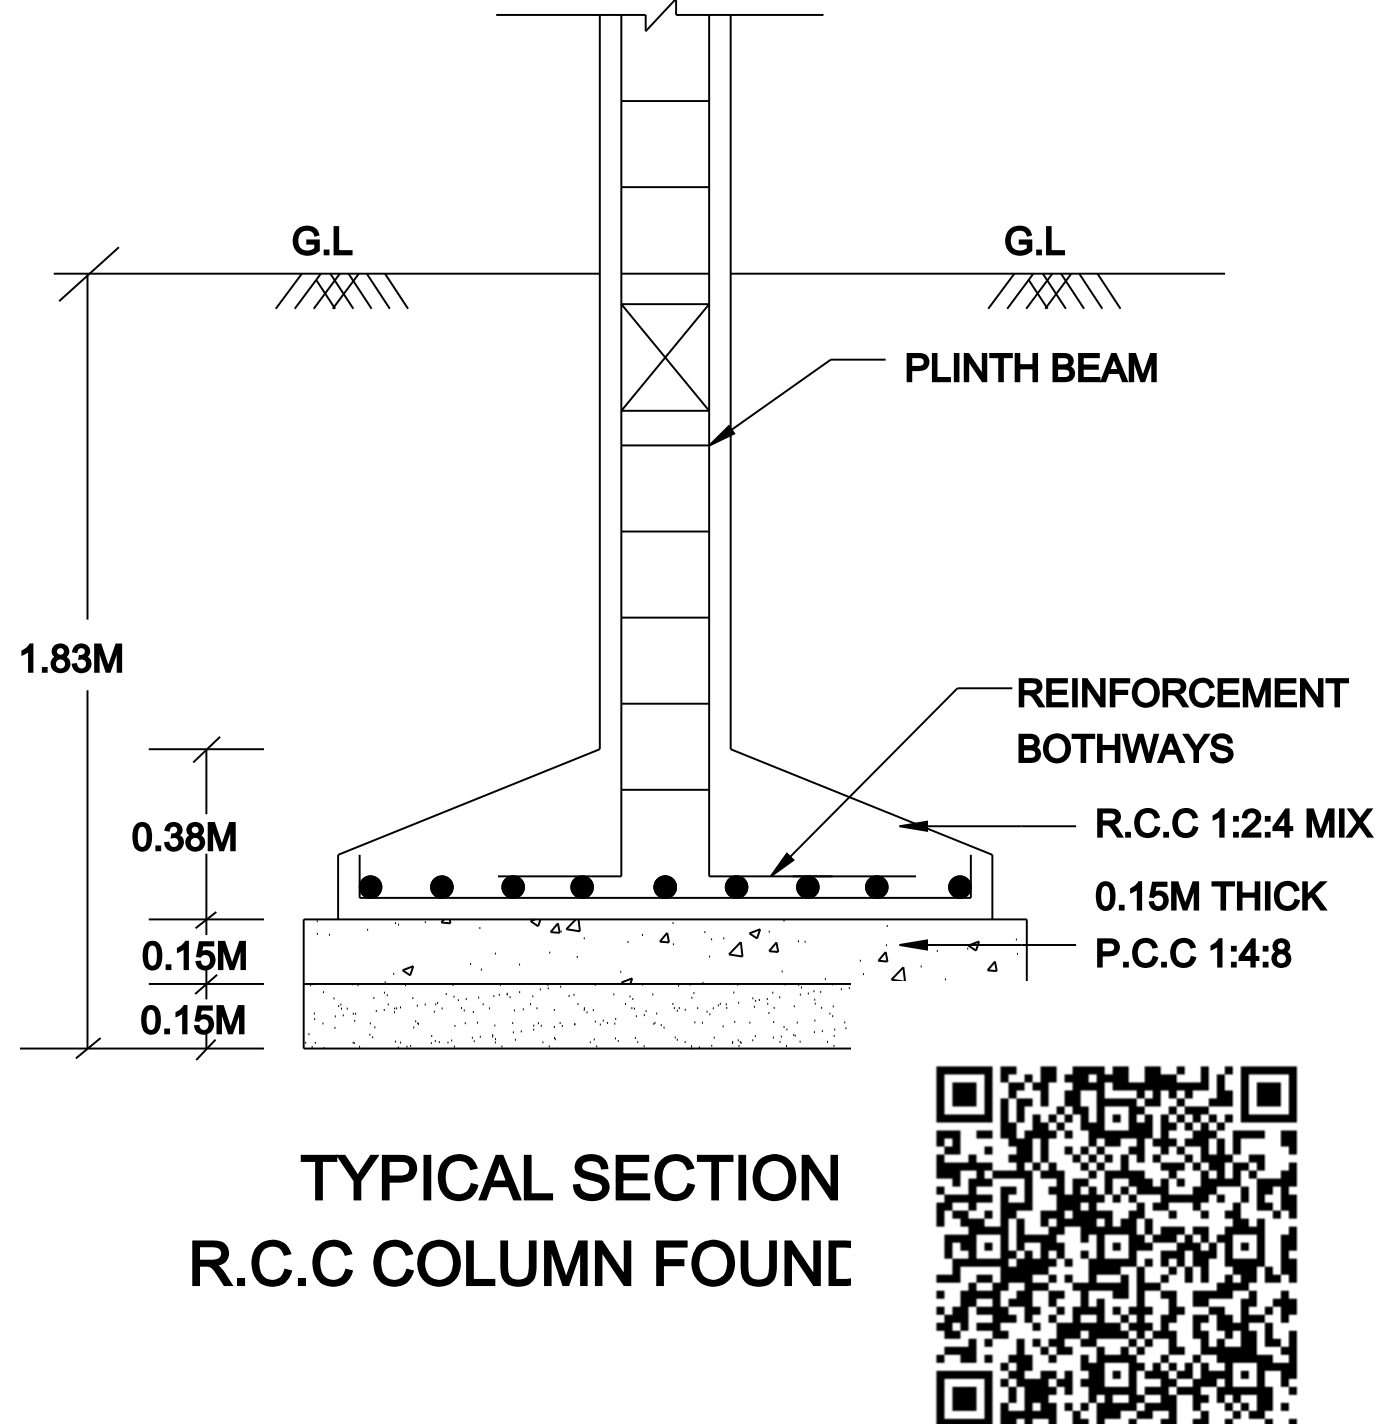
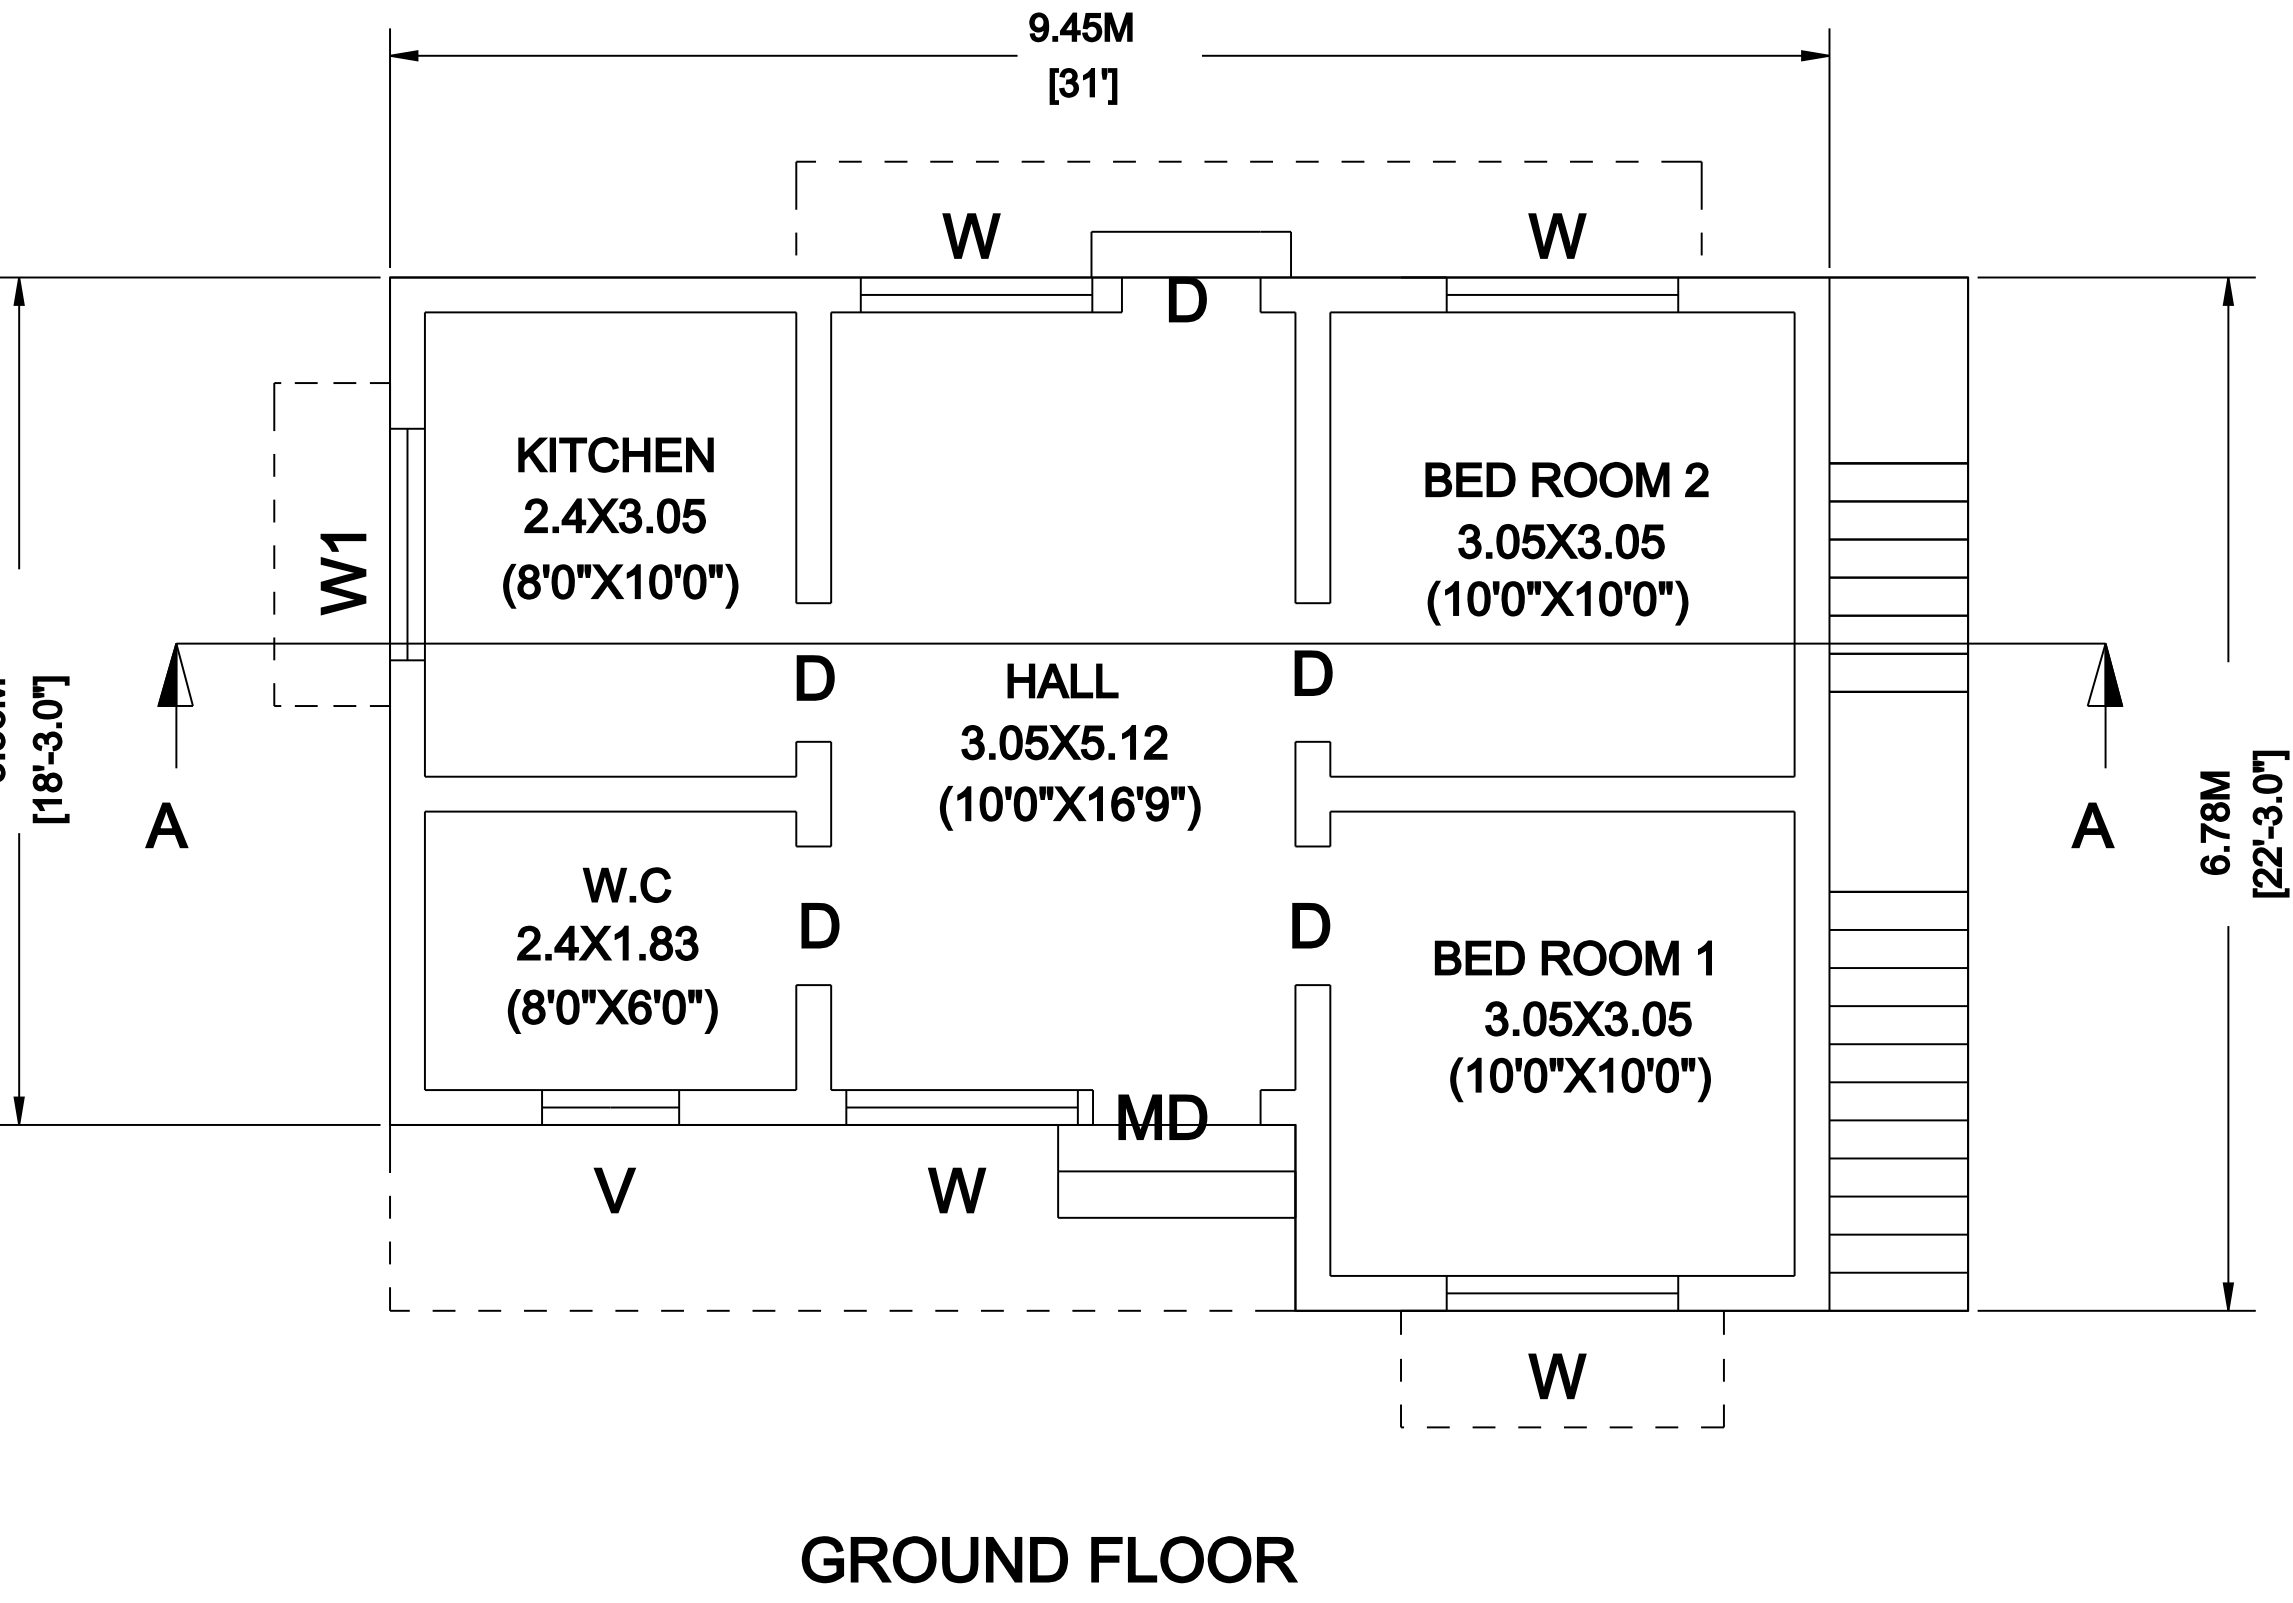


PLAN SHOWING THE PROPOSED CONSTRUCTION OF R.C.C ROOF RESIDENTIAL BUILDING AT SURVEY NO :- 47/12,

WARD NO :- 2, PATTa NO :- 1549, KARUVIYAPATTI STREET, PALAIYUR VILLAGE & GROUP, KANDANUR TOWN

PANCHAYAT, SAKKOTTAI UNION, KARAIKUDI TALUK, SIVAGANGAI DISTRICT, TAMILNADU .

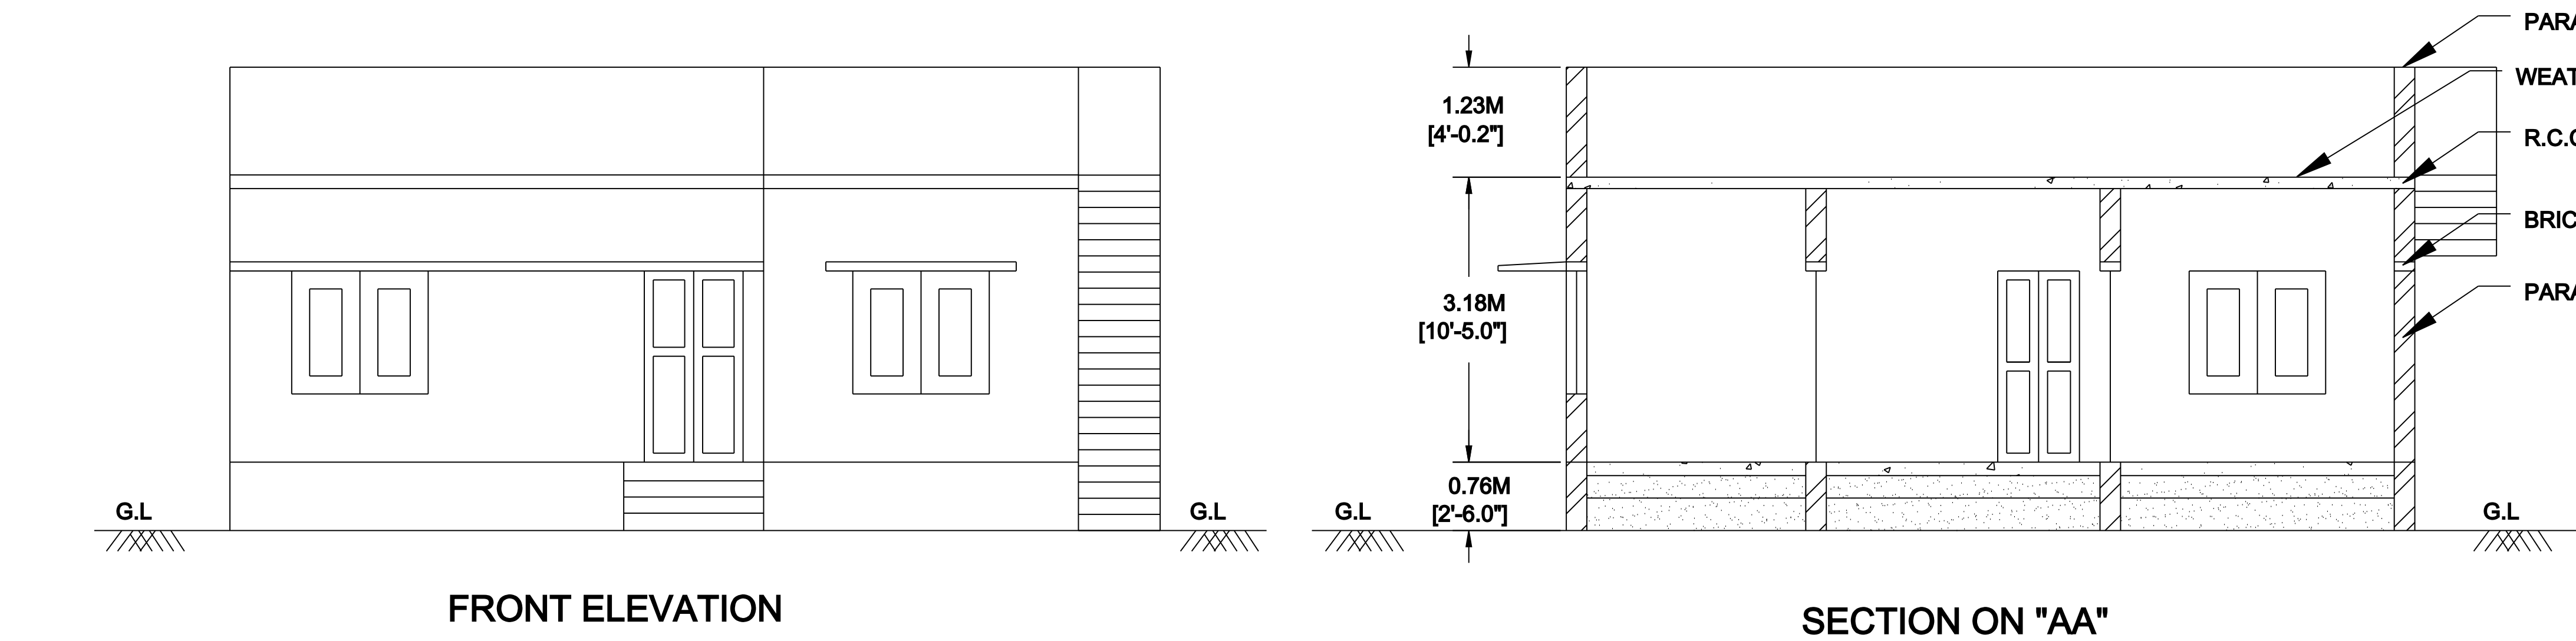

SCHEDULE OF JOINERIES			
TYPE	DESCRIPTION	FEET	METRE
MD	MAIN DOOR	3'6"X7'0"	1.10X2.13
D1	DOOR	3'0"X7'0"	0.91X2.13
D2	BATH DOOR	2'6"X7'0"	0.76X2.13
W	WINDOW	5'0"X5'0"	1.52X1.52
KW	KITCHEN WIN	5'0"X3'0"	1.52X0.91
V	VENTILATOR	3'0"X2'0"	0.91X0.61

AREA STATEMENT		
AREA DETAILS	SQ.FEET	SQ.METRE
AS PER DOCUMENT	1550.000	143.70
AS PER PATTa	1550.000	143.70
AS PER SITE	1550.000	143.70

PLINTH AREA DETAILS		
AREA DETAILS	SQ.FEET	SQ.METRE
PROPOSED GROUND FLOOR	678.126	63.00
OPEN SPACE	871.874	80.99

FSI DETAILS	PROPOSED	PERMISSIBLE
TOTAL PLINTH AREA PLOT AREA	$\frac{63.00}{143.99}$	2

APPLICAT / OWNERS SIGNATURE

VR.CHITHAMPARAM

REGISTERED ENGINEER

OFFICE USE