
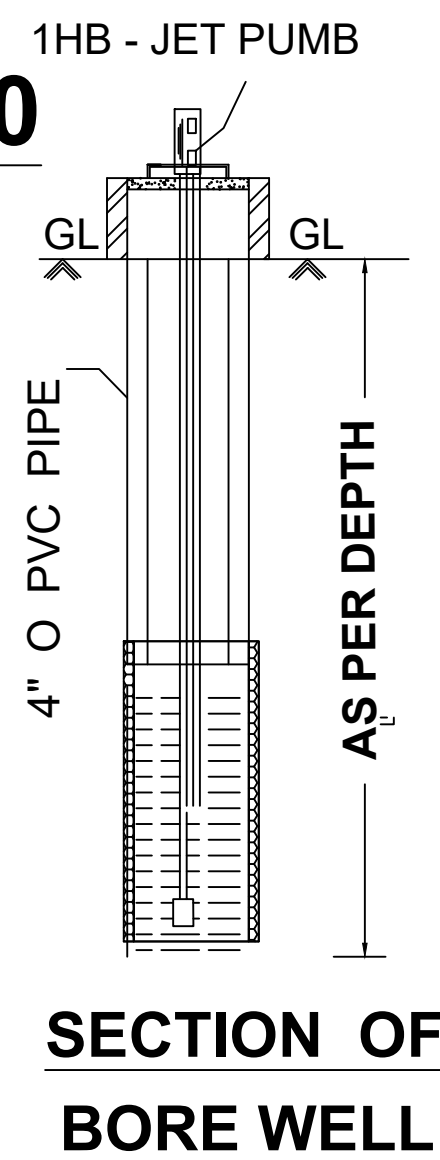
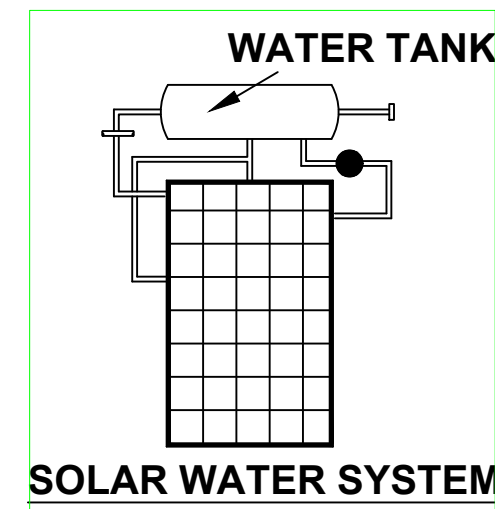
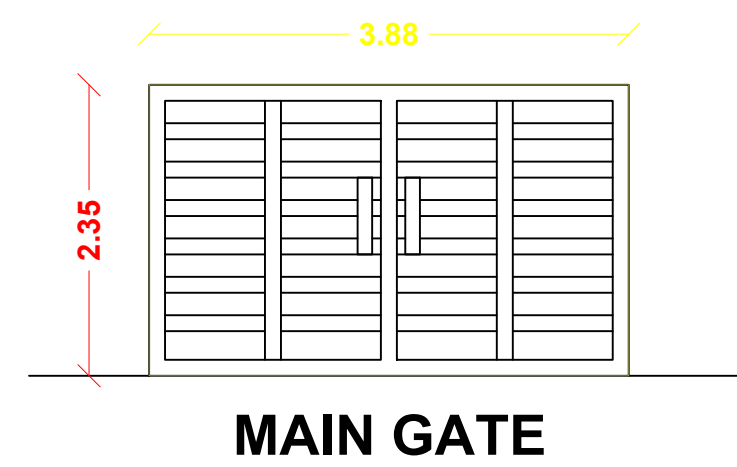
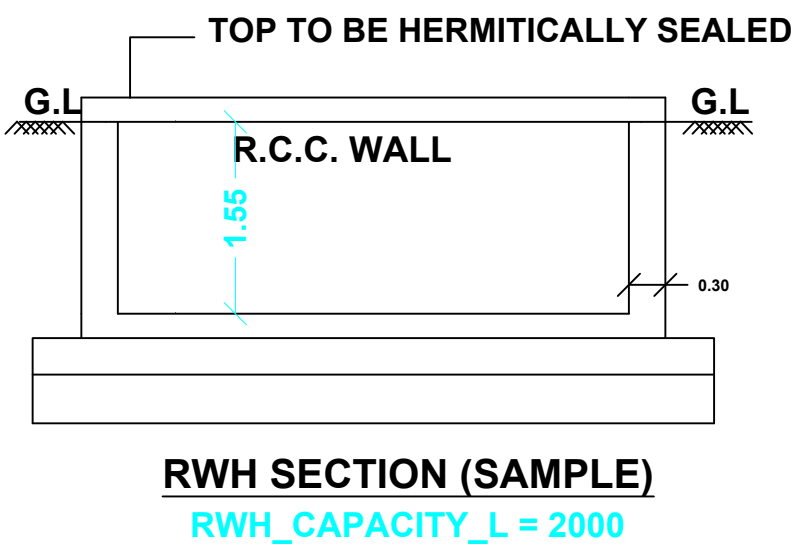
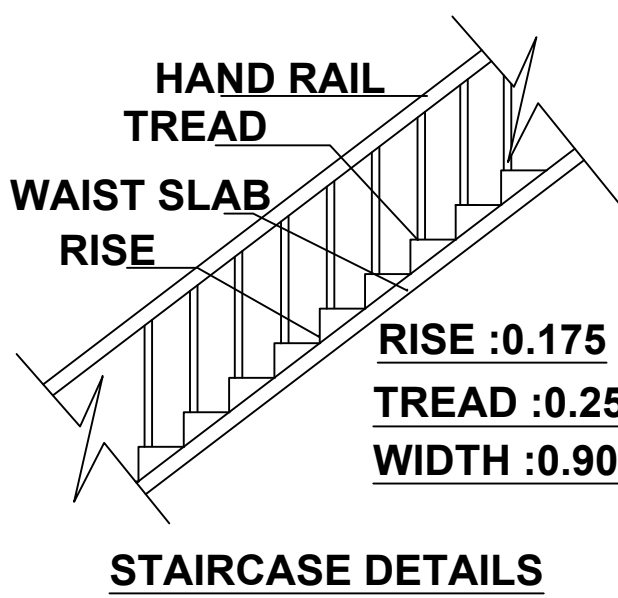
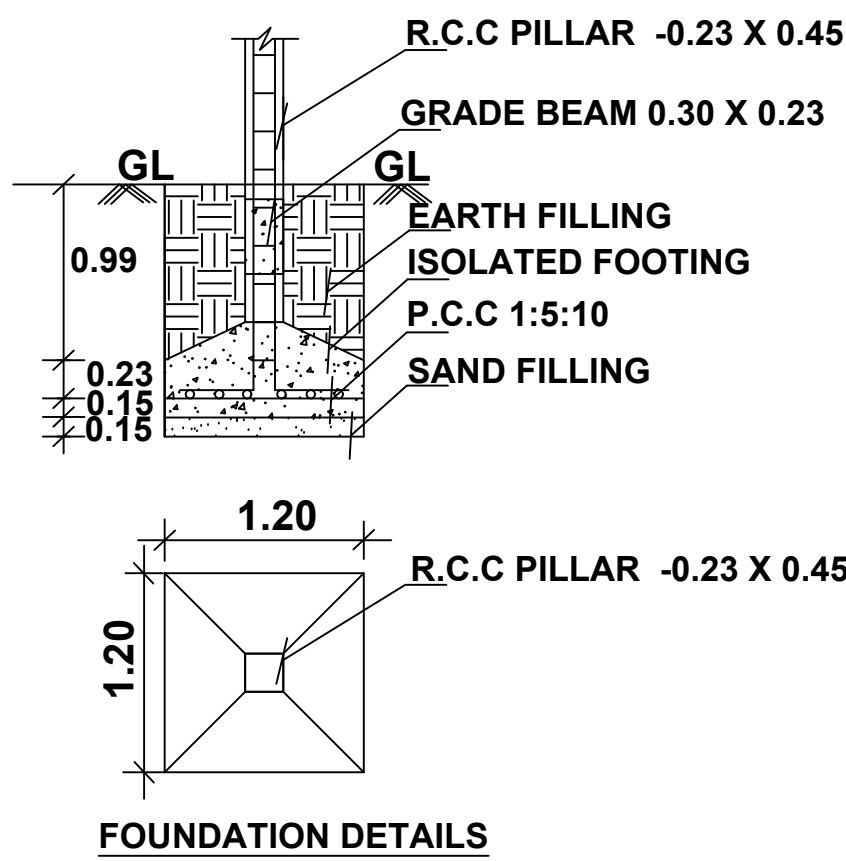
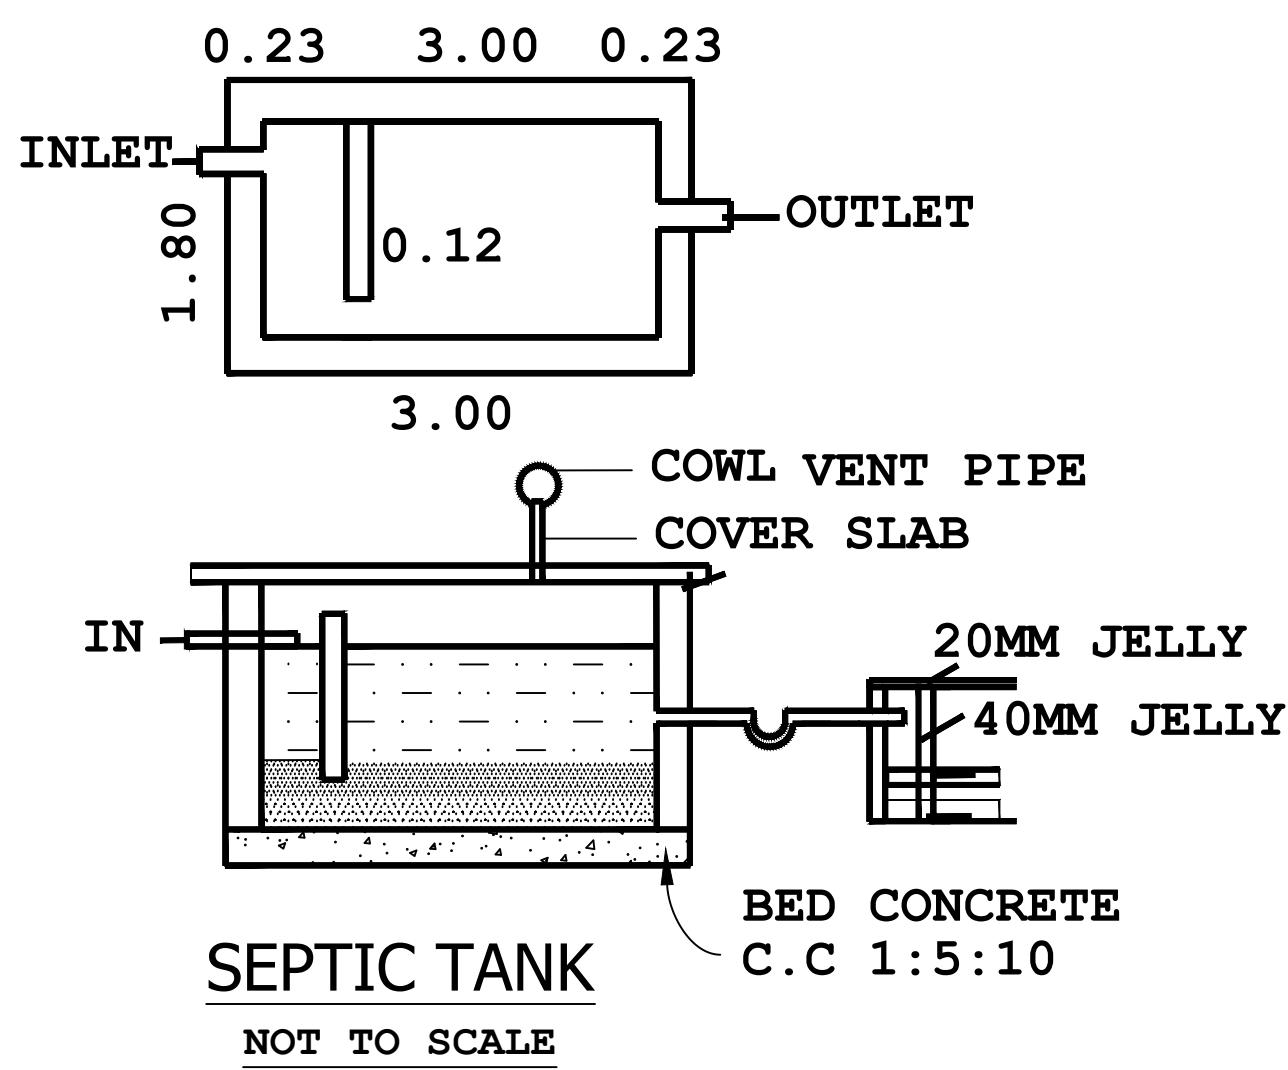
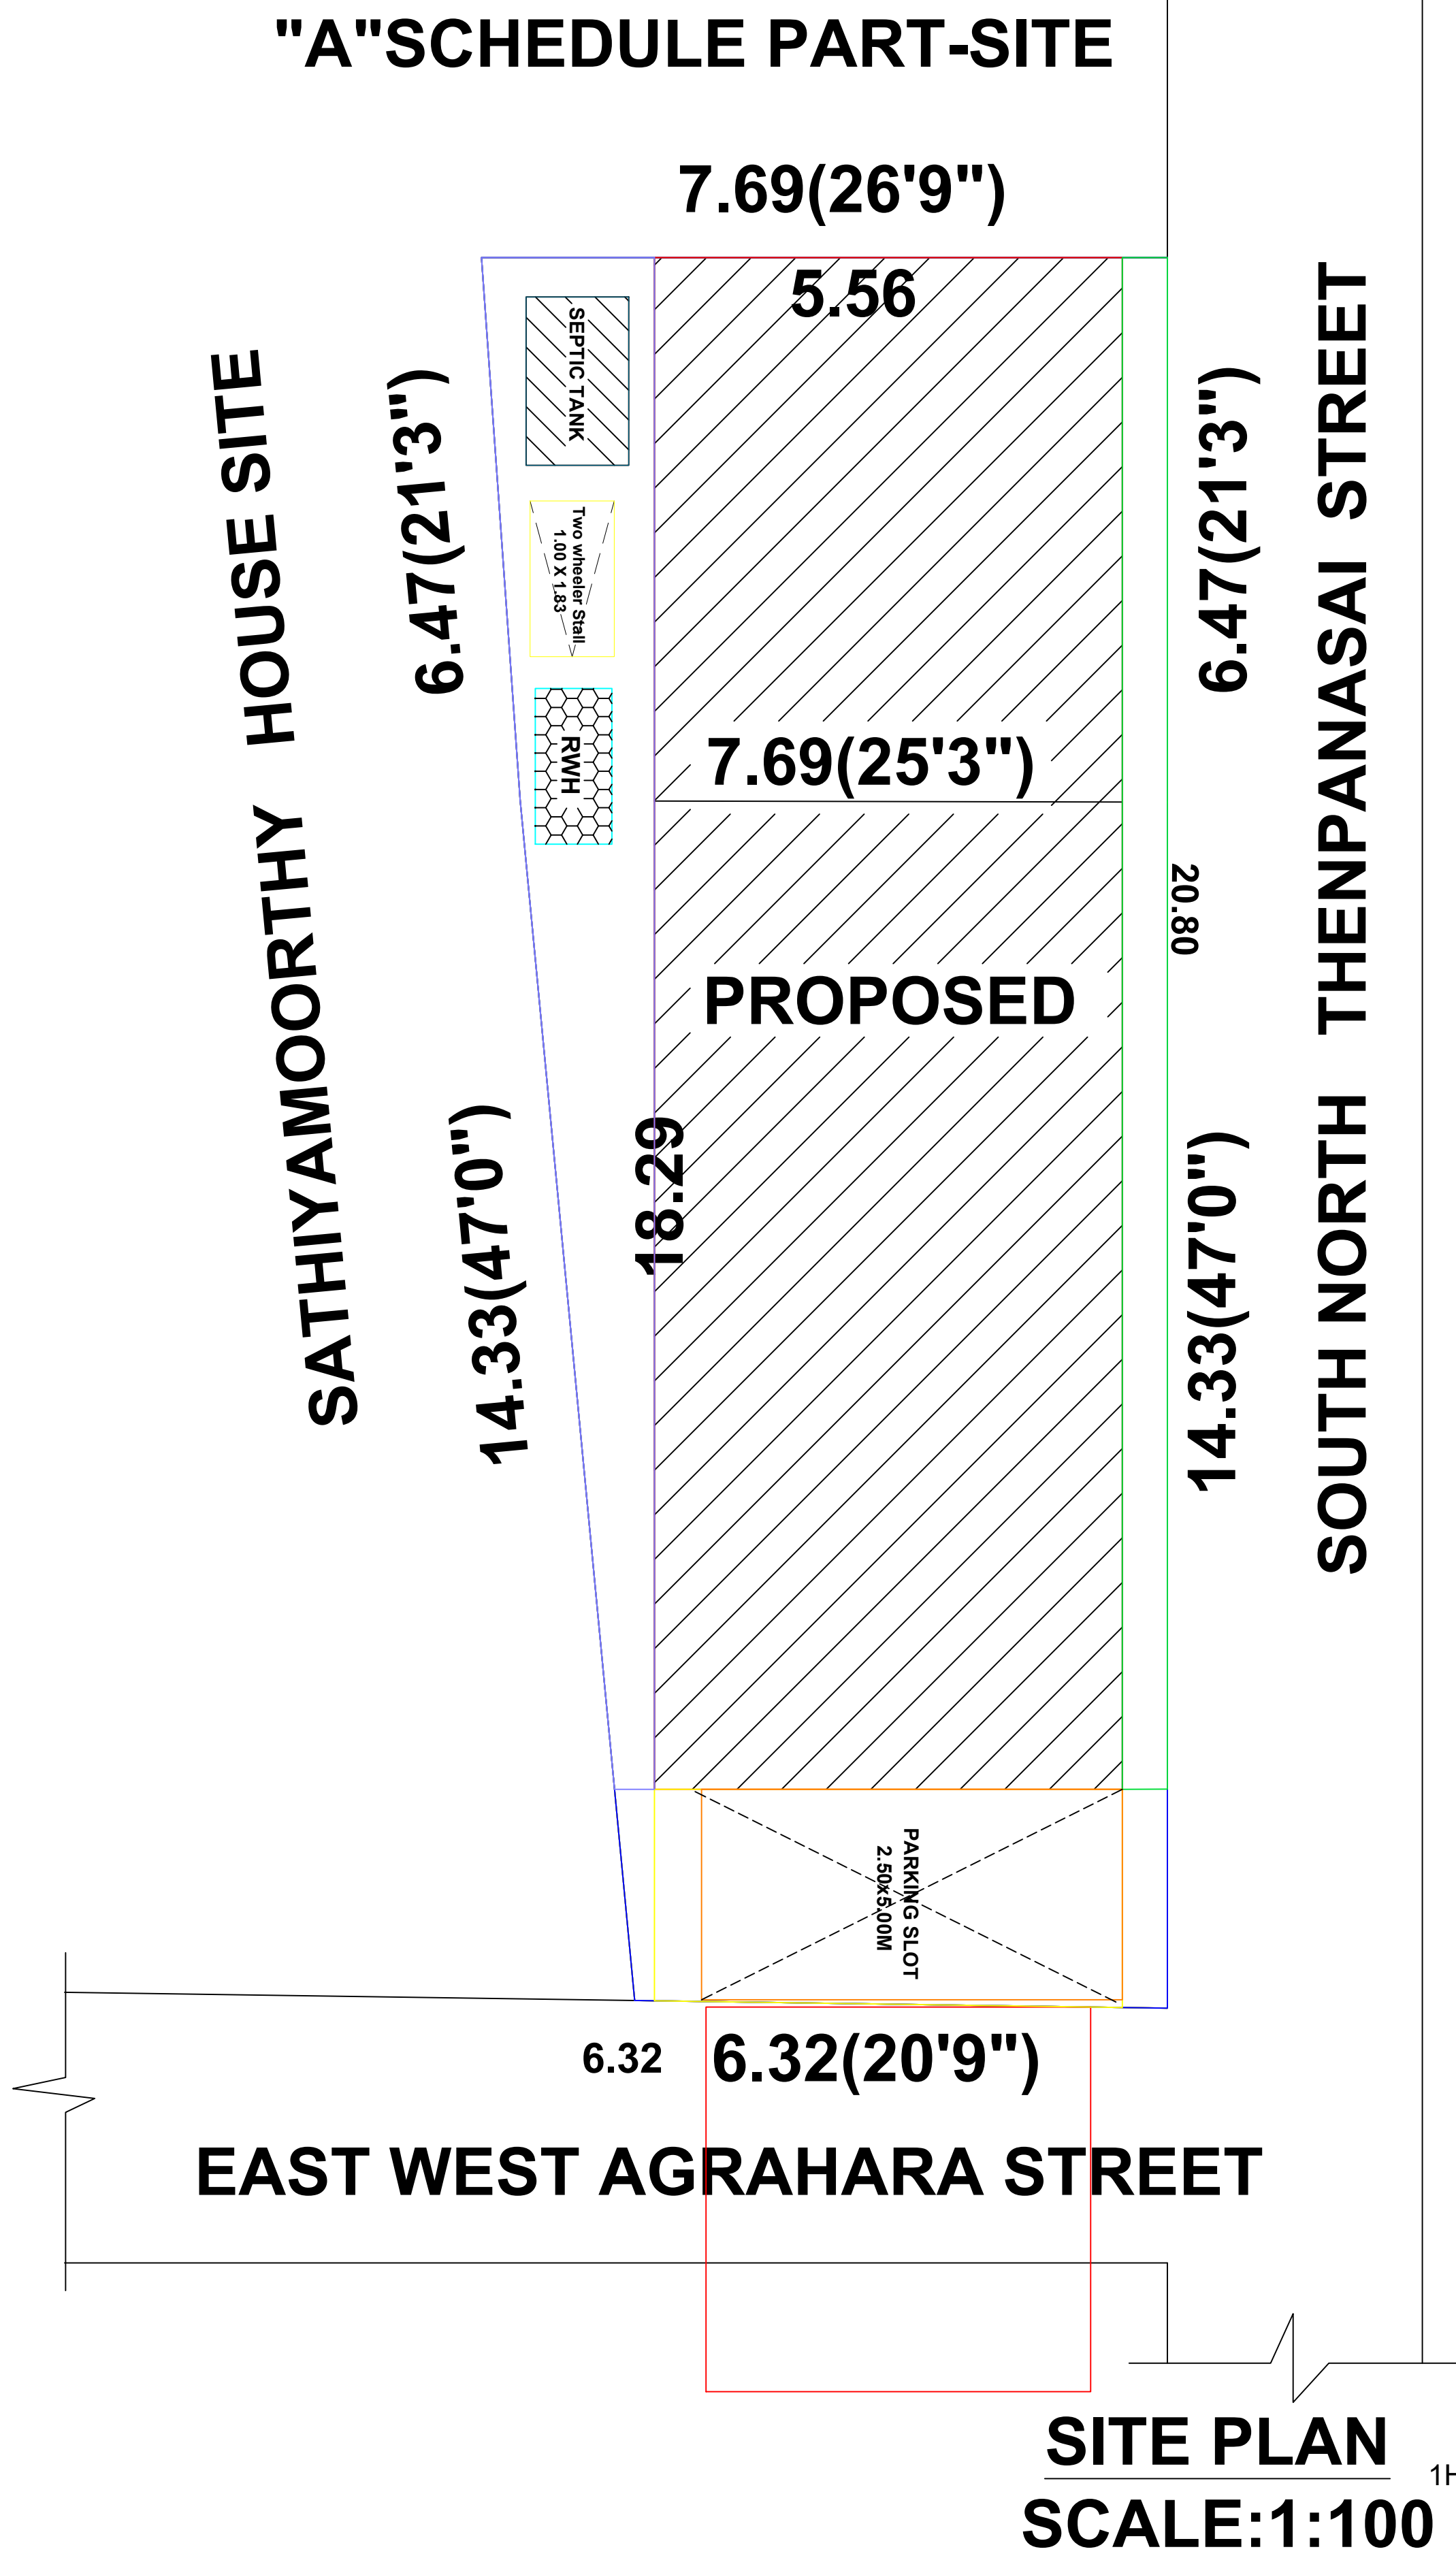
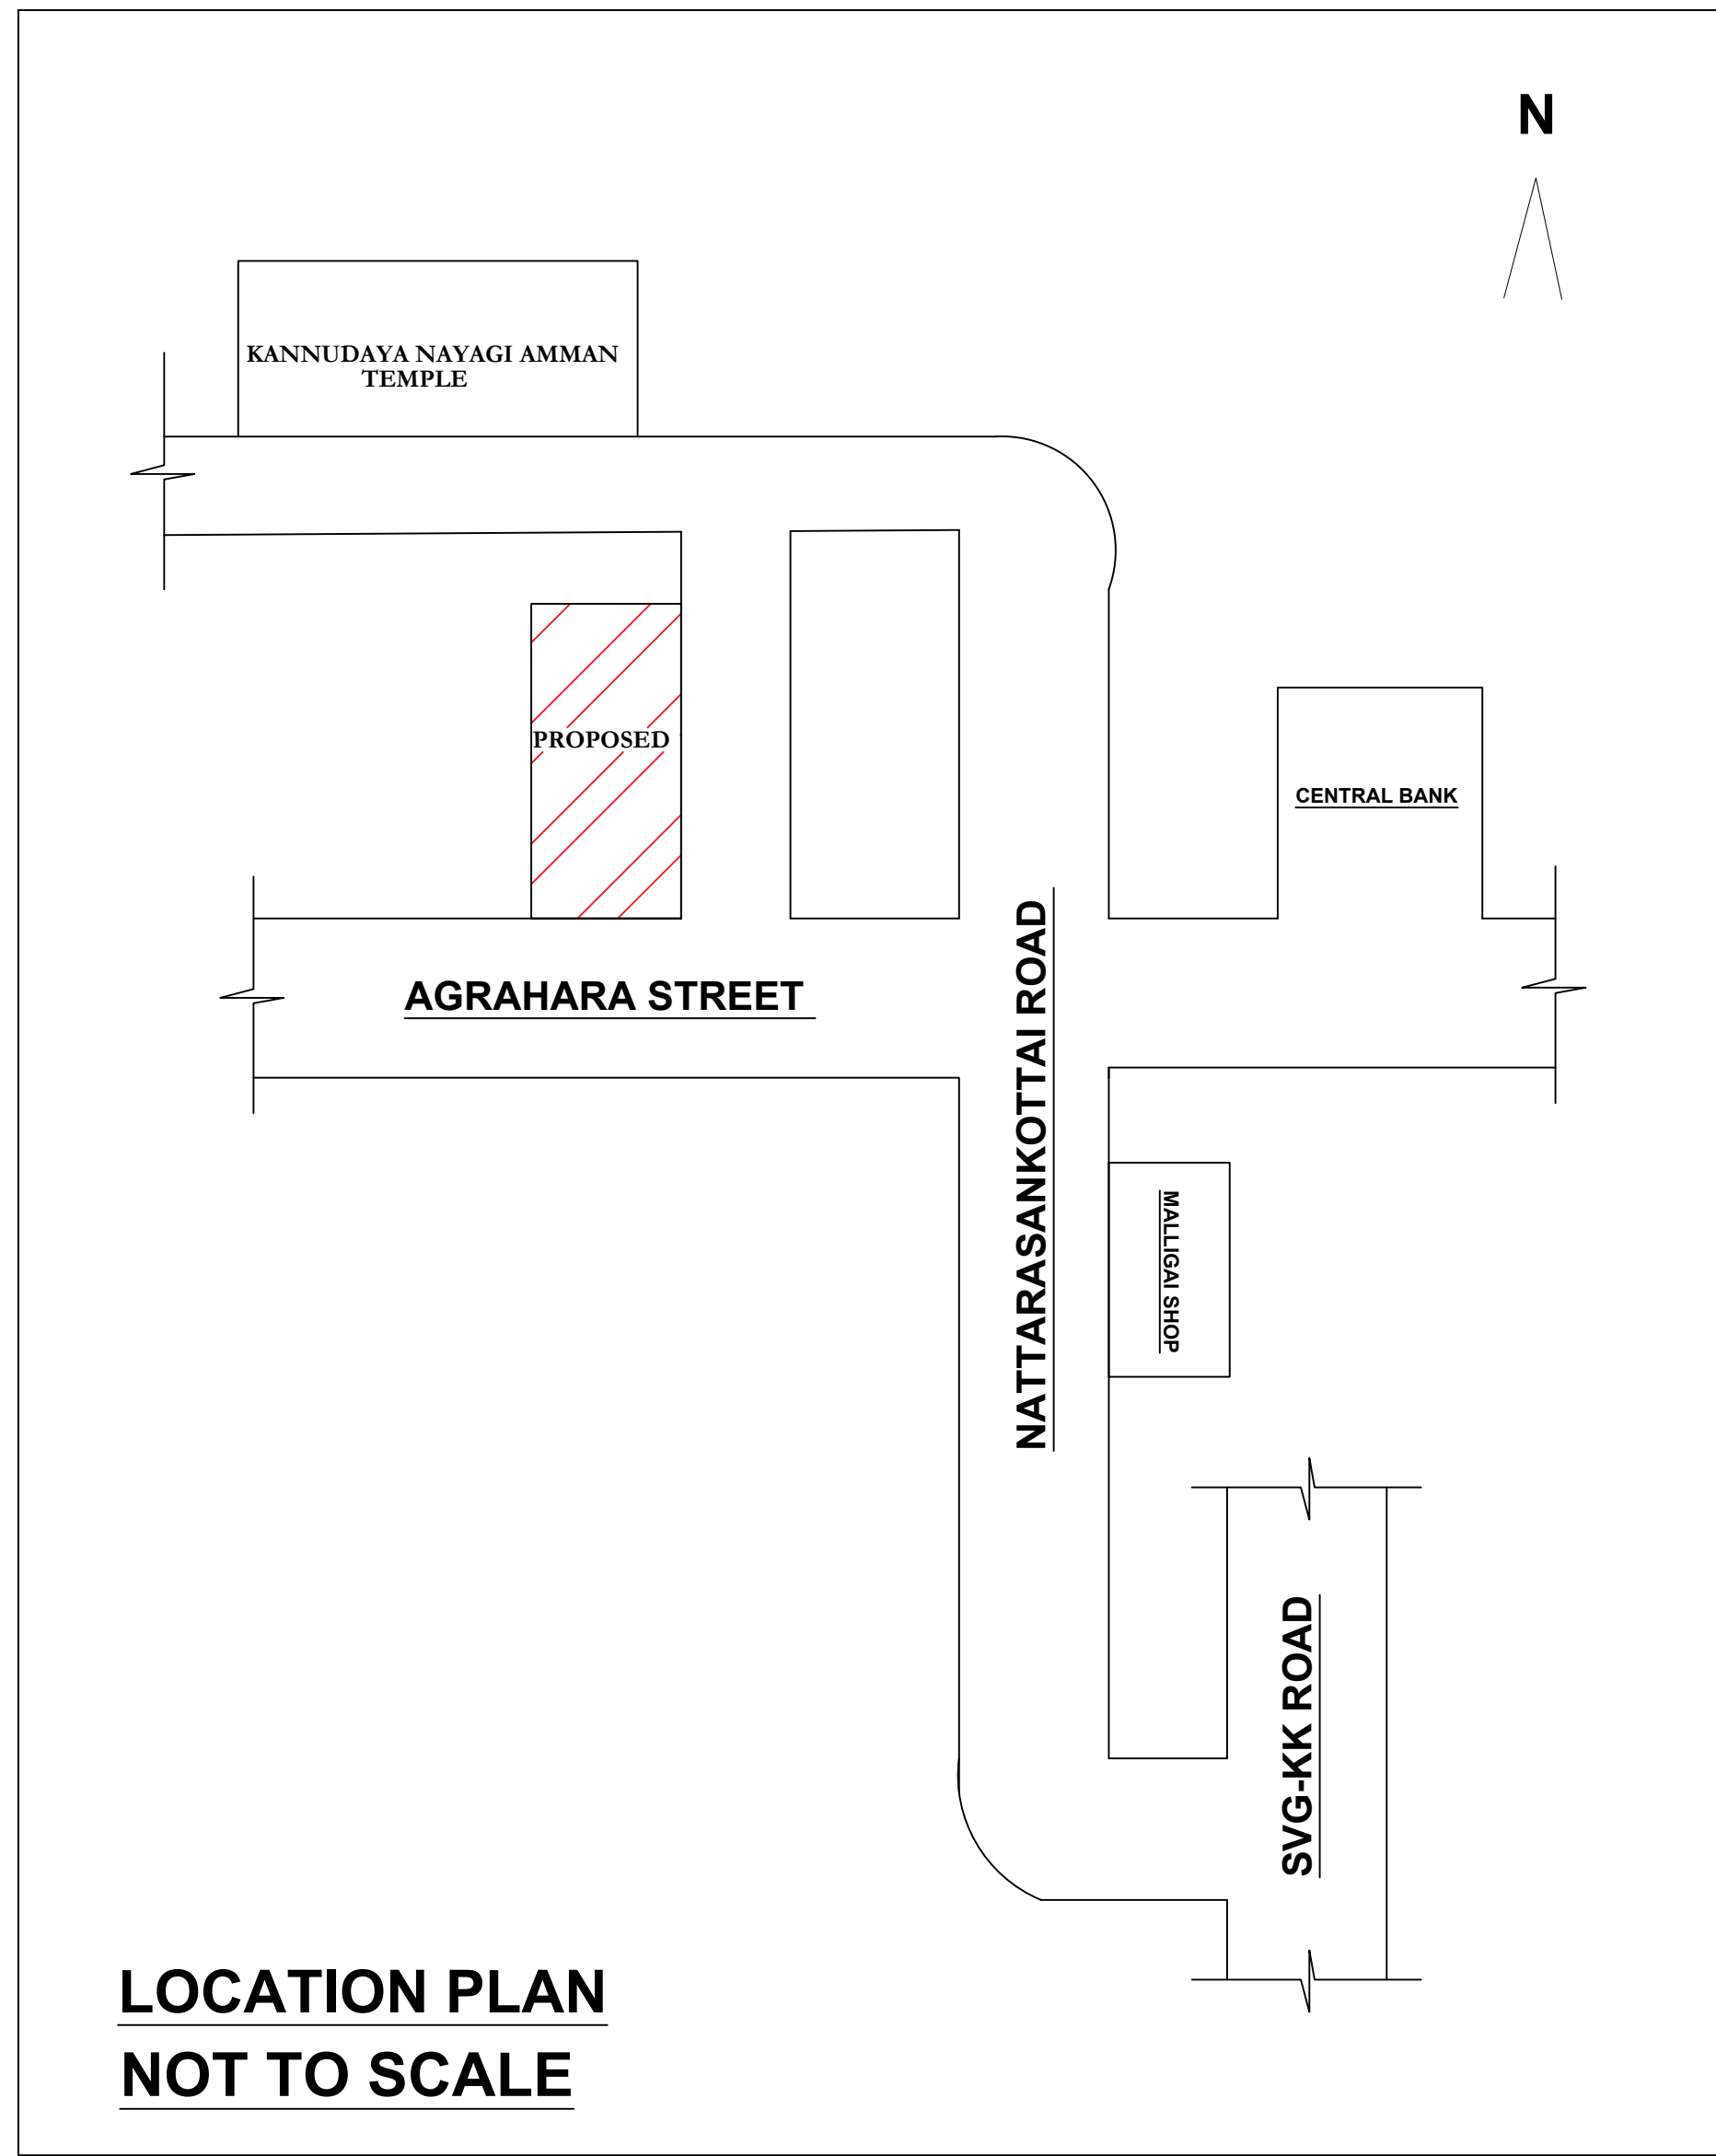
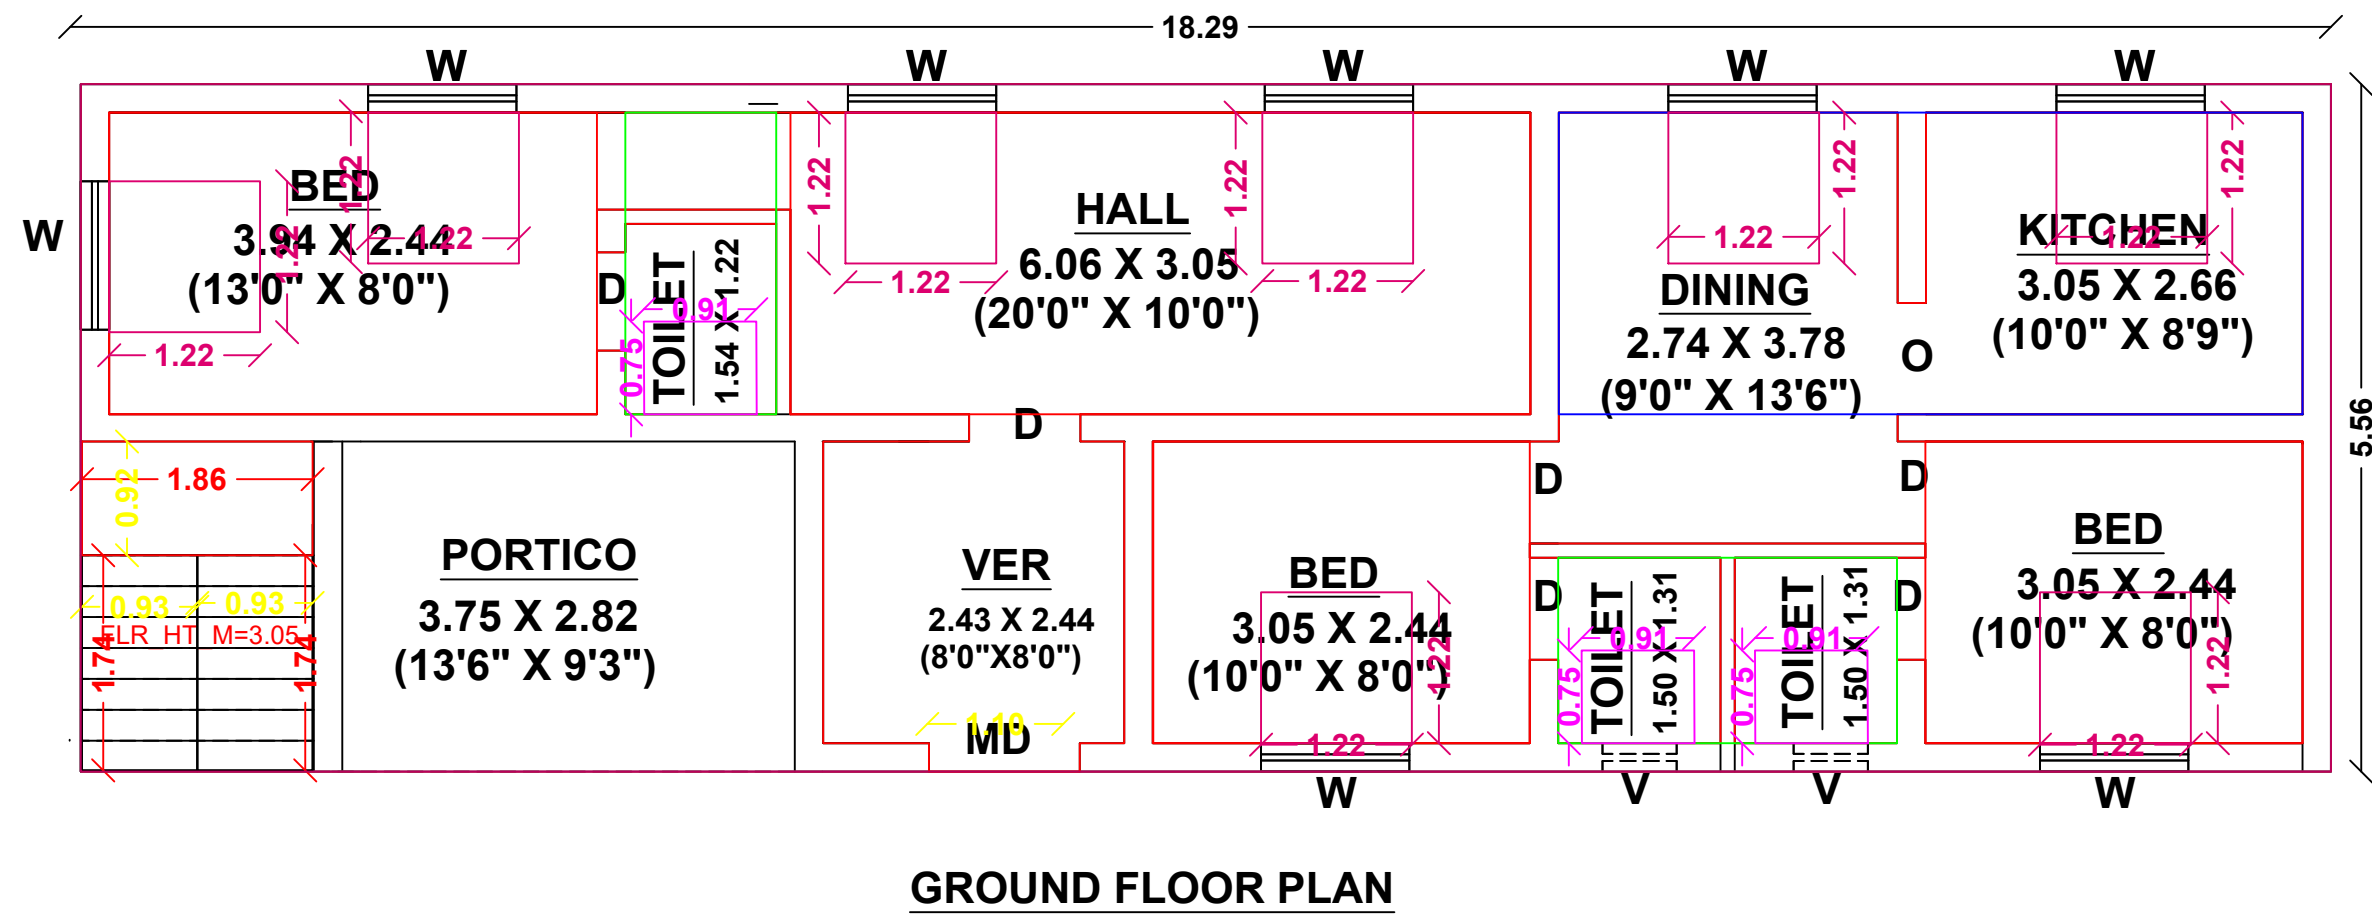


PLAN SHOWING THE PROPOSED CONSTRUCTION OF GROUND R.C.C ROOF BUILDING
IN OLD GR.S.NO:37/644 -PART,NEW GR.S.NO:37/644A,OLD WARD NO:16,NOW WARD NO:1
THENPANASAI STREET,NATTRASANKOTTAI TOWN PANCHAYAT,KALARKOVIL TALUK & DISTRICT.

SCALE : 1:100 (ALL DIMENSIONS ARE IN METRE).
NAME OF THE OWNER : Mrs.AYISHA MARIYAM.

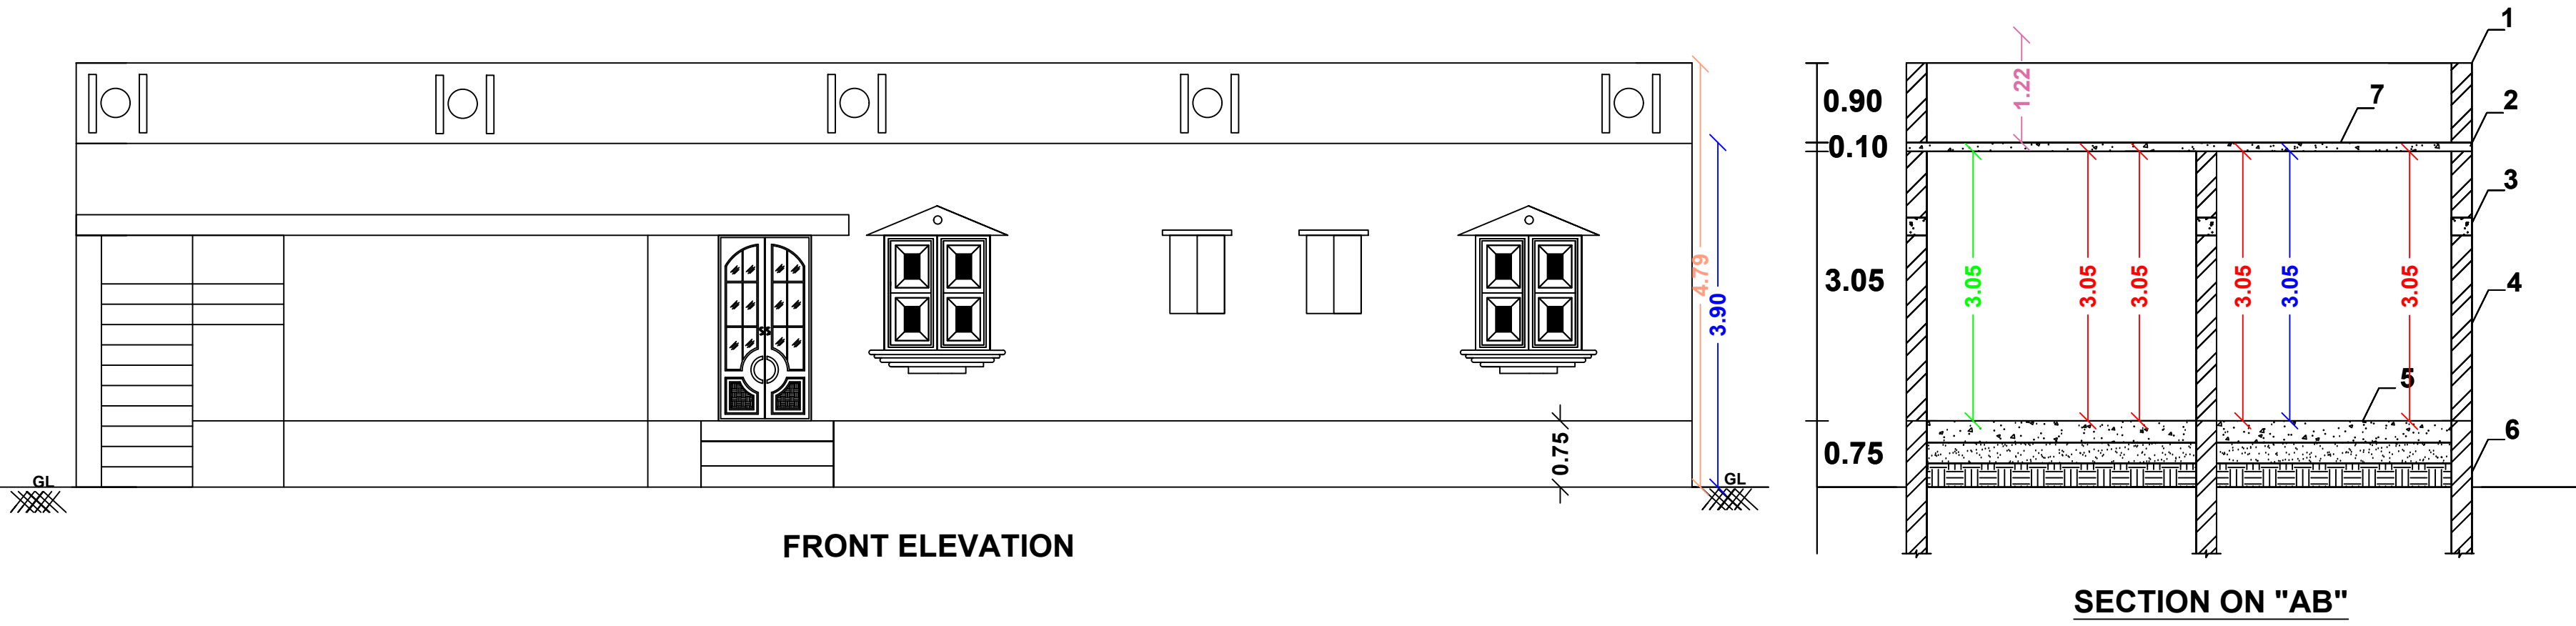

CASE TYPE : NEW PROPOSAL		
PLOT USE : RESIDENTIAL		
DWELLING UNITS : 1 -NOS		
AREA OF THE PLOT : 1633.50Sft		
SCHEME/AREA		
LAYOUT APPROVAL NUMBER : DATE :		
JOINERY DETAILS	METRE	
MD - CW DOOR	1.10 X 2.10	
D - CW DOOR	0.90 X 2.10	
W - CW WINDOW	1.22 X 1.22	
V - VENTILATOR	0.90 X 0.60	
AREA DETAILS	SFT	SQM
SITE AREA (As per doc)	1633.50	151.75
SITE AREA (As per patta)	1633.50	151.75
SITE AREA (As per Site)	1629.00	151.33
PRO BUILD GF	1089.00	101.19
OPEN AREA	544.50	50.58
APPLICANT: MRS.AYISHA BEGAM.		
ENGINEER		
PLAN_INFO AS_AT_SITE=151.33 FMB_OR_PLR=151.75 PLOT_AREA_M2=151.33 AS_PER_DOCUMENT=151.75 SINGLE_FAMILY_BLDG=YES CRZ=NO SECURITY_ZONE=NO ACCESS_WIDTH_M=6.32 WHETHER_GOVT_OR_AIDED_SCHOOL=NO ROAD_WIDTH=4.57 ROAD_LENGTH=6.32 AREA_TYPE=EWS MIN_PLOT_DEPTH=20.80 MIN_PLOT_WIDTH=6.32 LAND_USE_ZONE=RESIDENTIAL LEASEHOLD_LAND=NO BUILDING_NEAR_TO_RIVER=NO SURVEY_NO=37/644A PATTA_NO=NIL SRTEE=THENPANASAI STREET TOWN_PANCHAYAT=NATTARASAN_KOTTAI TALUK=SIVAGANGAI DISTRICT=SIVAGANGAI JURISDICTION_TYPE=TOWN_PANCHAYAT OSR_APPLICABLE=NO OSR_SURR_BUYBACK_RETAIN=SURRENDER PREMIUM_FSI_REQUIRED=NO IS_APPROVED_LAYOUT=NO AVG_PLOT_DEPTH=20.80 AVG_PLOT_WIDTH=7.00 RWH_DECLARED=YES IS_SWIMMING_POOL_EXISTS=NO IF_HERITAGE_TOWN_LESSTHAN_1KM_RADIUS=NO		
OFFICE		