
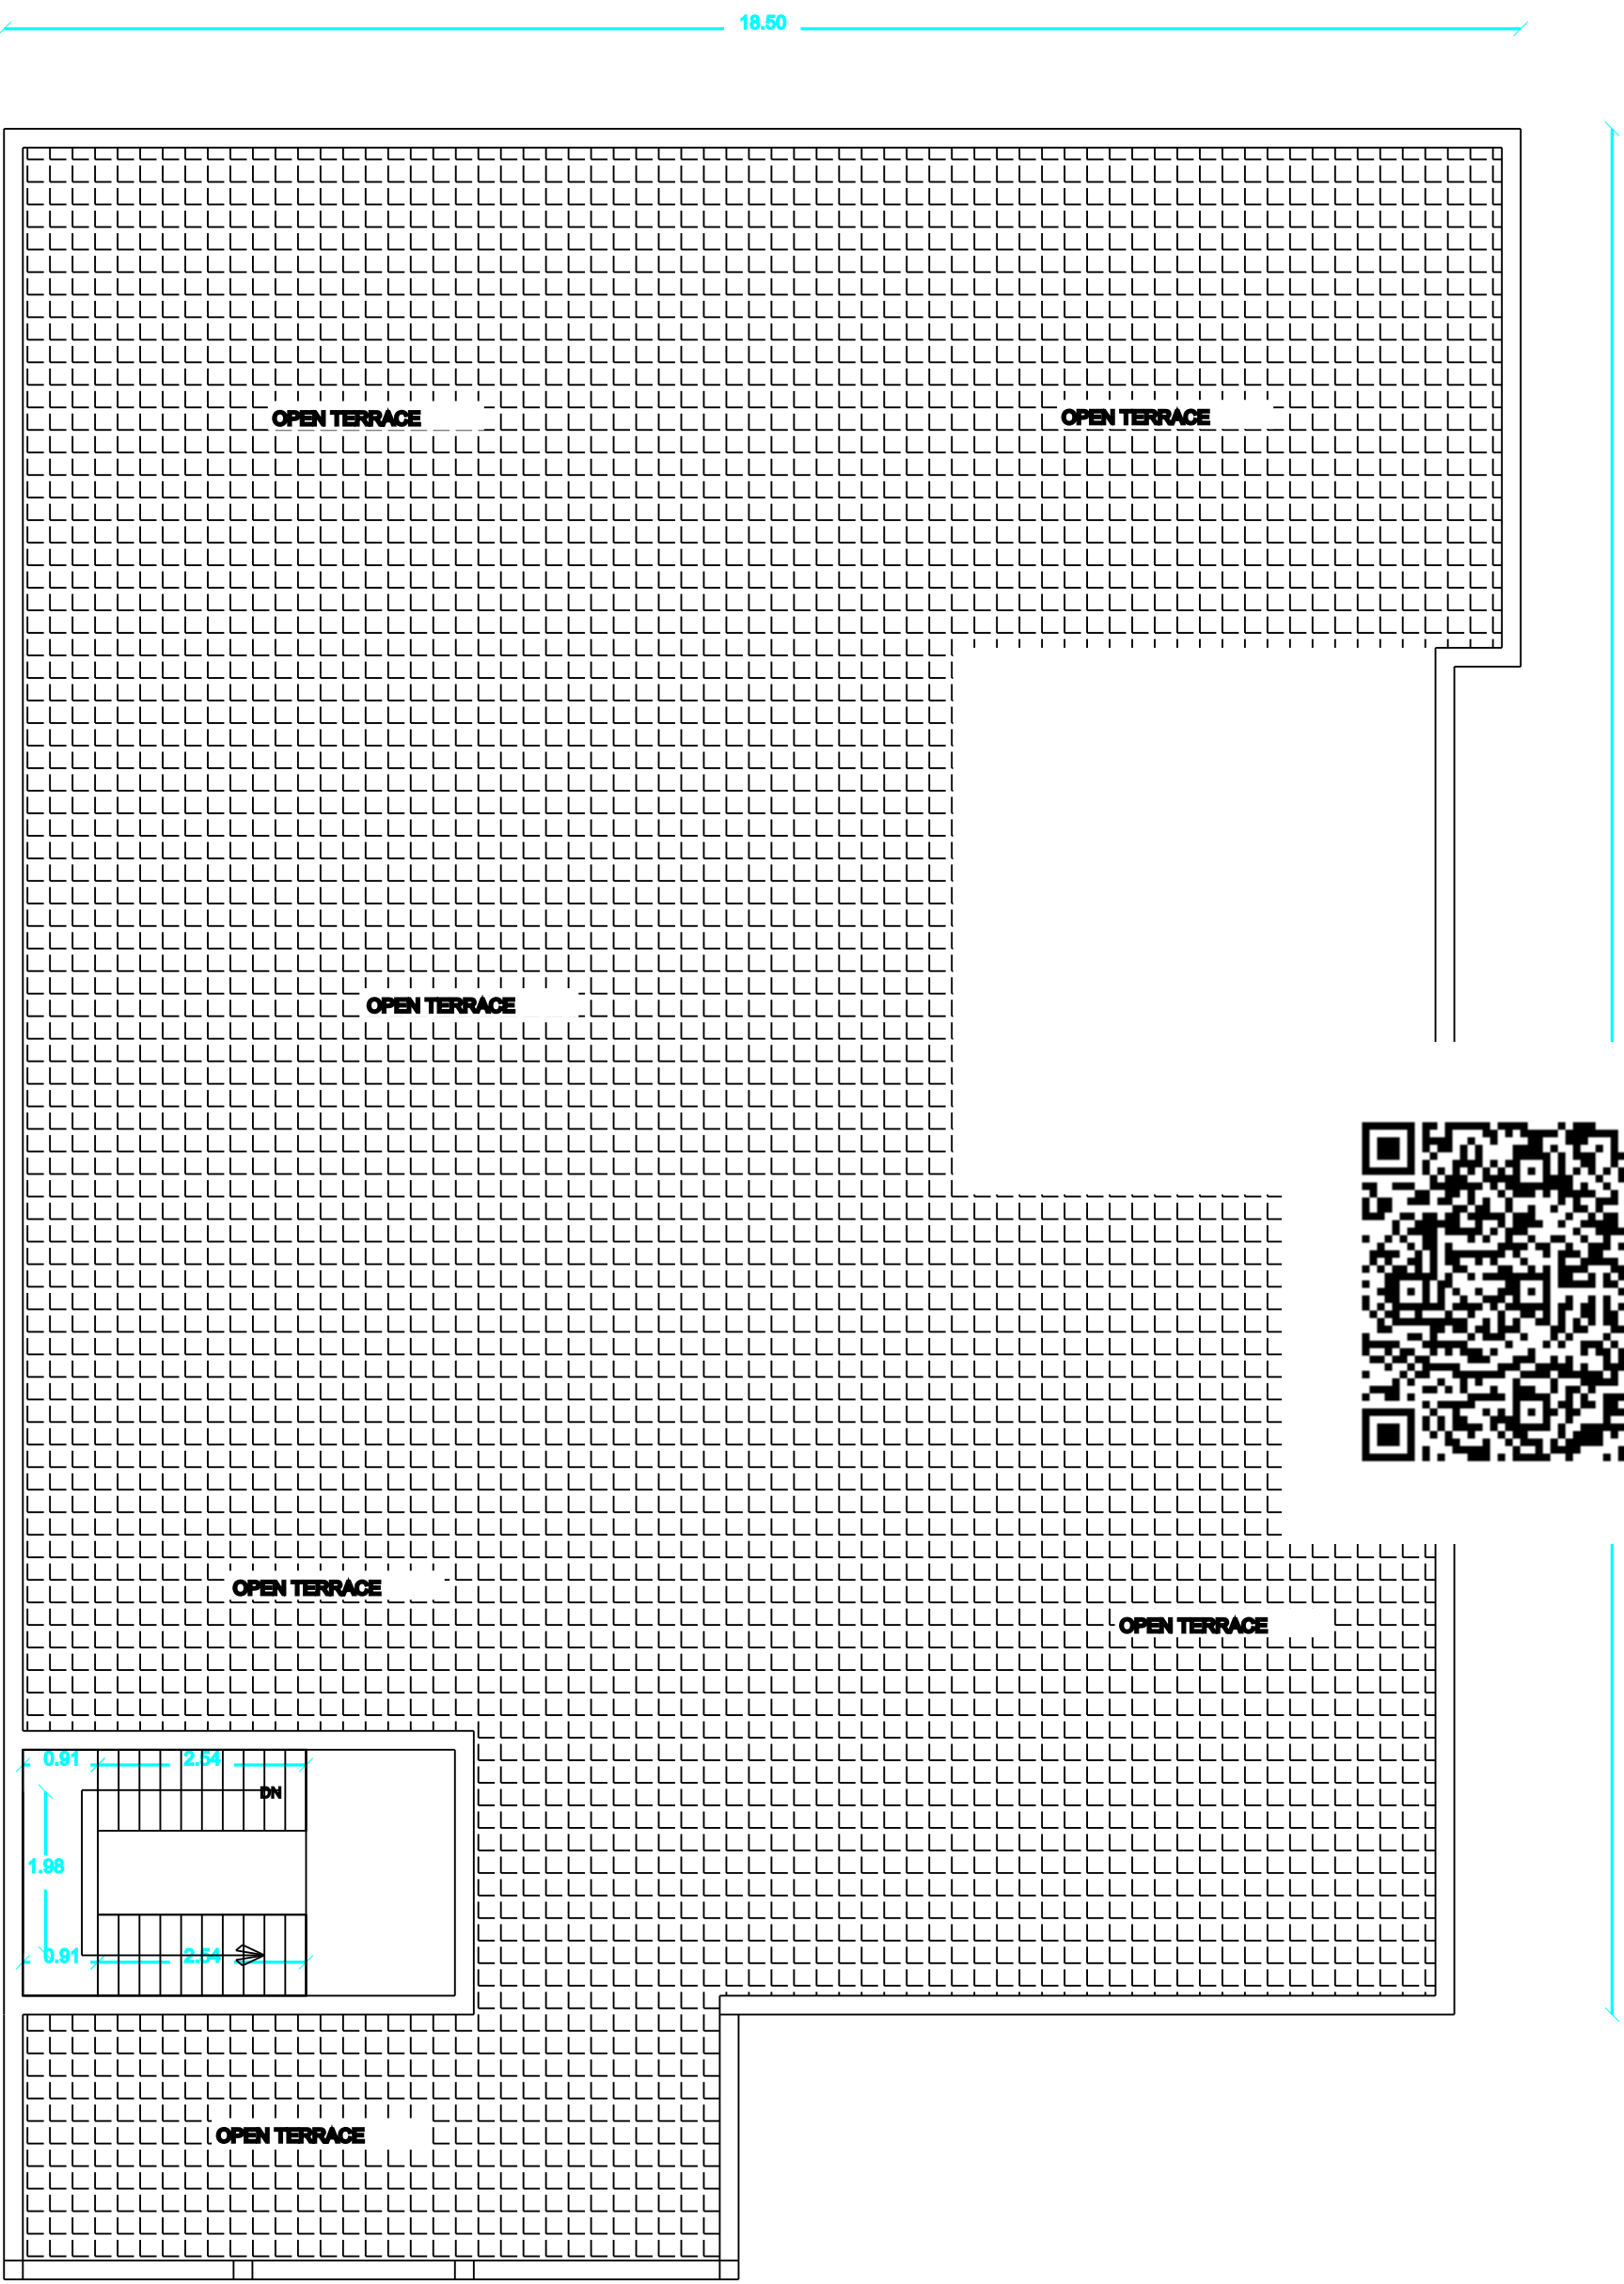
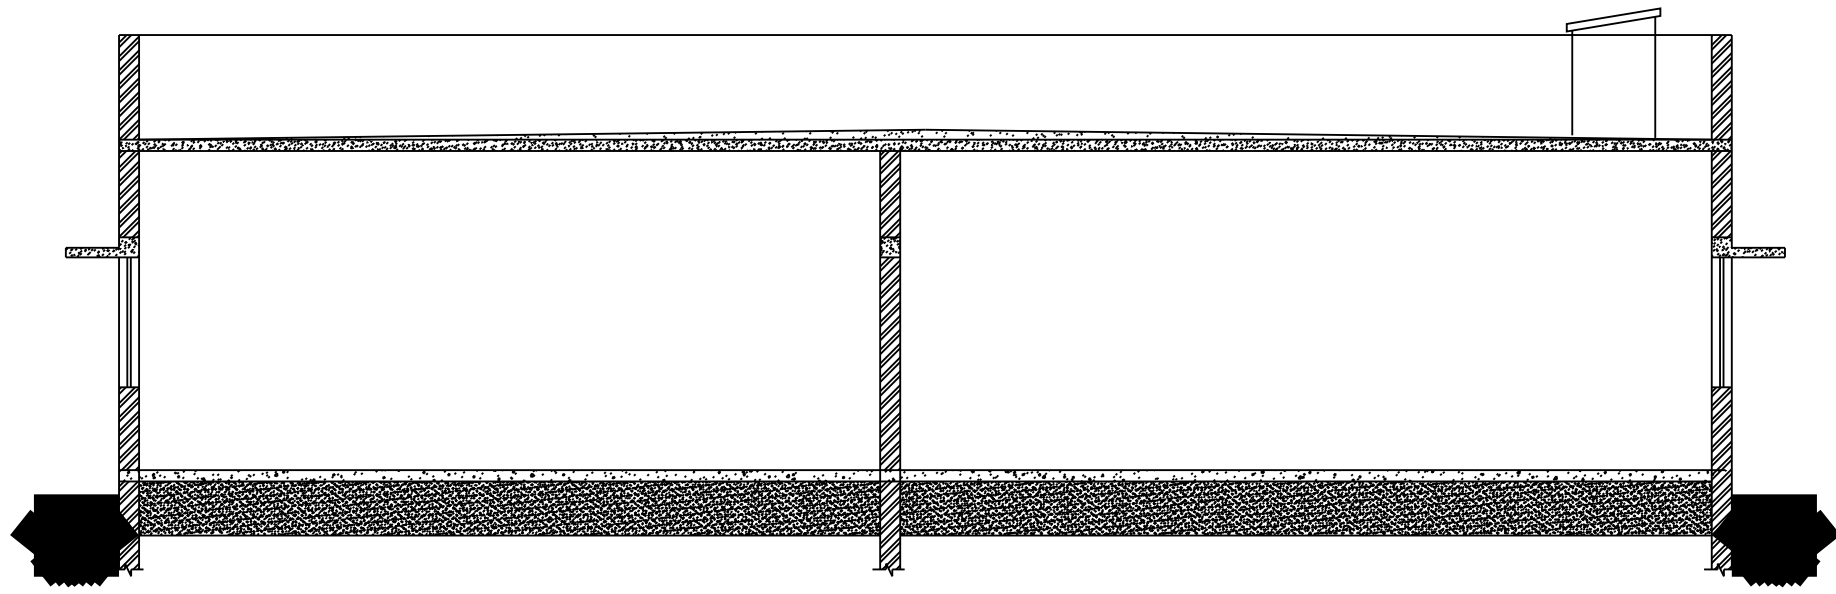


PLAN SHOWING THE PROPOSED CONSTRUCTION OF R.C.C ROOF RESIDENTIAL BUILDING GROUND FLOOR


IN S.F.NO:441/8A1B , AT WARD: 7, KANADUKATHAN VILLAGE AND KANADUKATHAN TOWN PANCHAYAT

SAKKOTTAI UNION, KARAUKUDI TALUK, SIVAGANGAI DISTRICT.


OWNER NAME : KANADUKATHAN NEMAM KOVIL NAGARATHAR TRUST

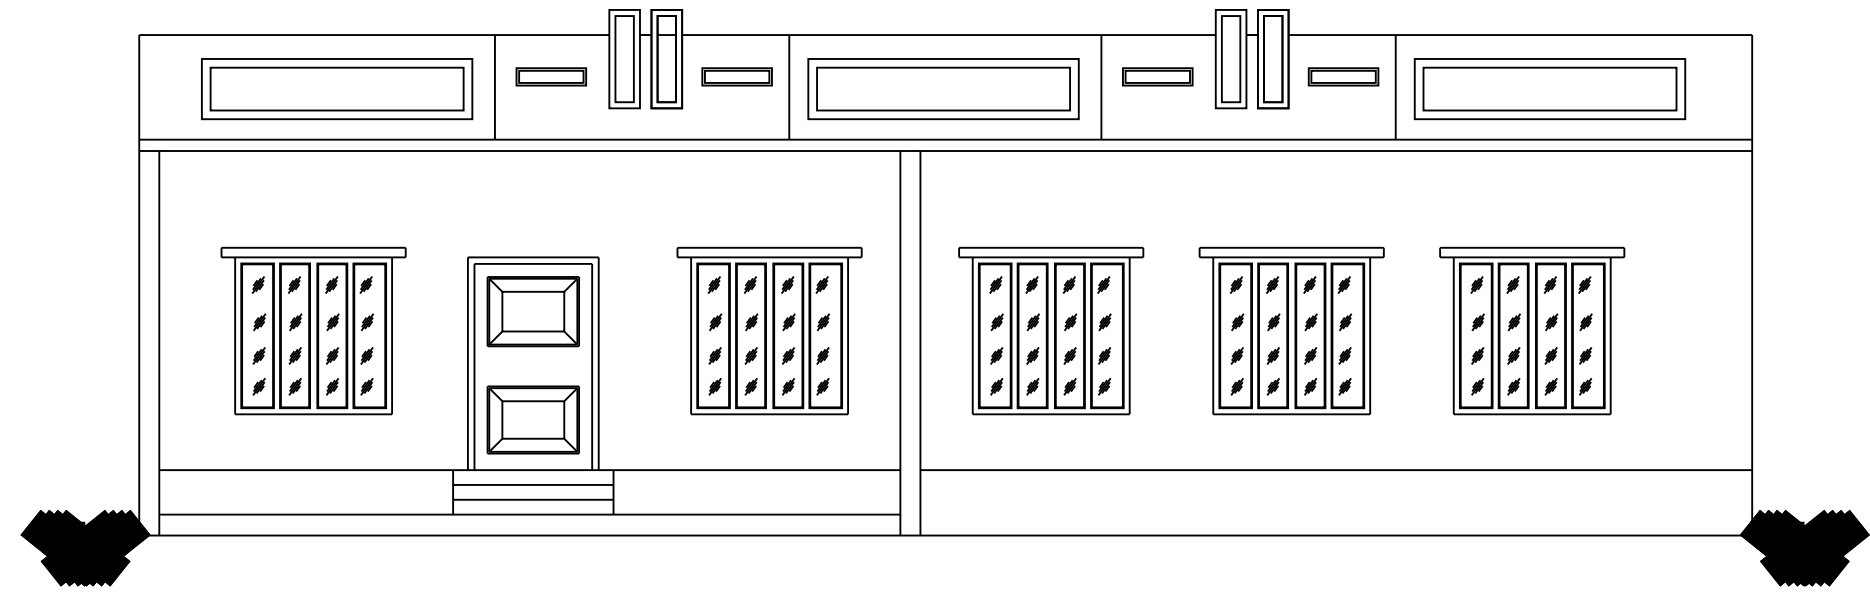

KEY PLAN

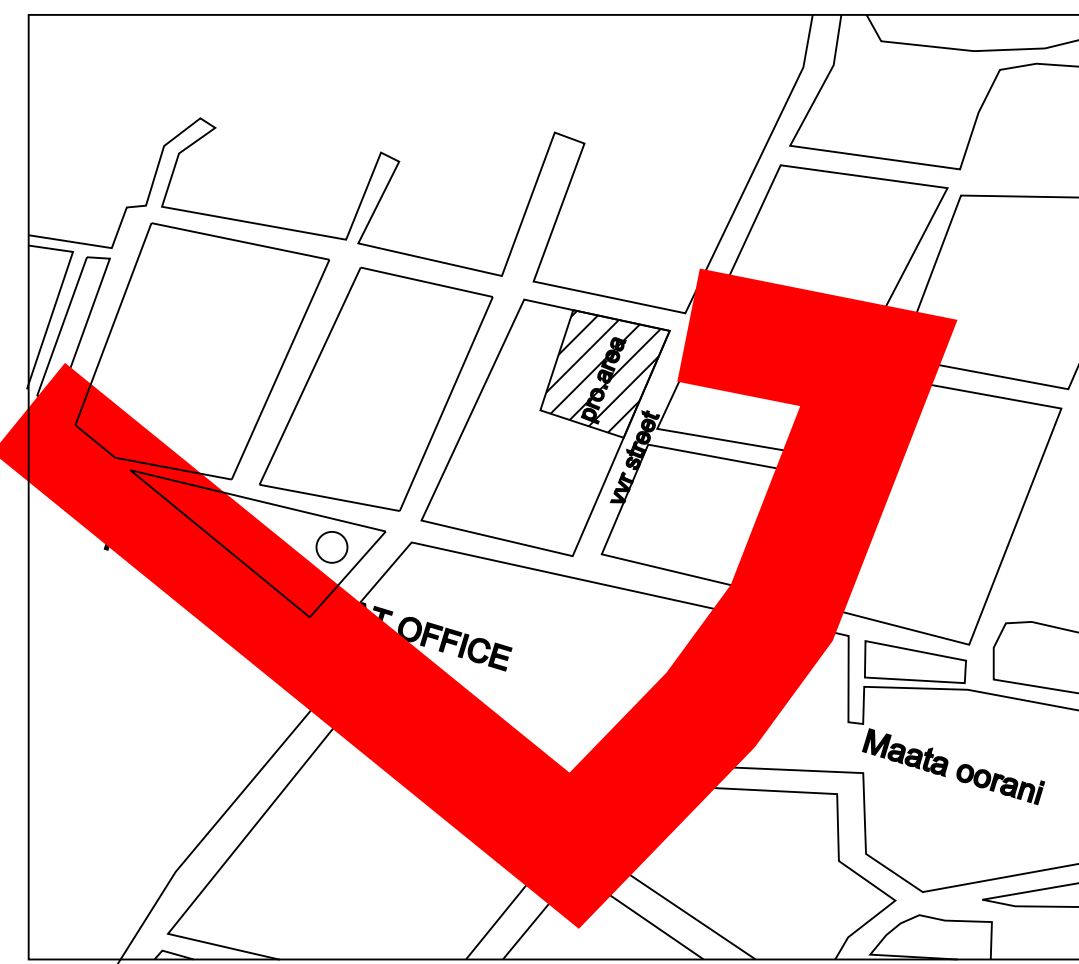

TOPO PLAN

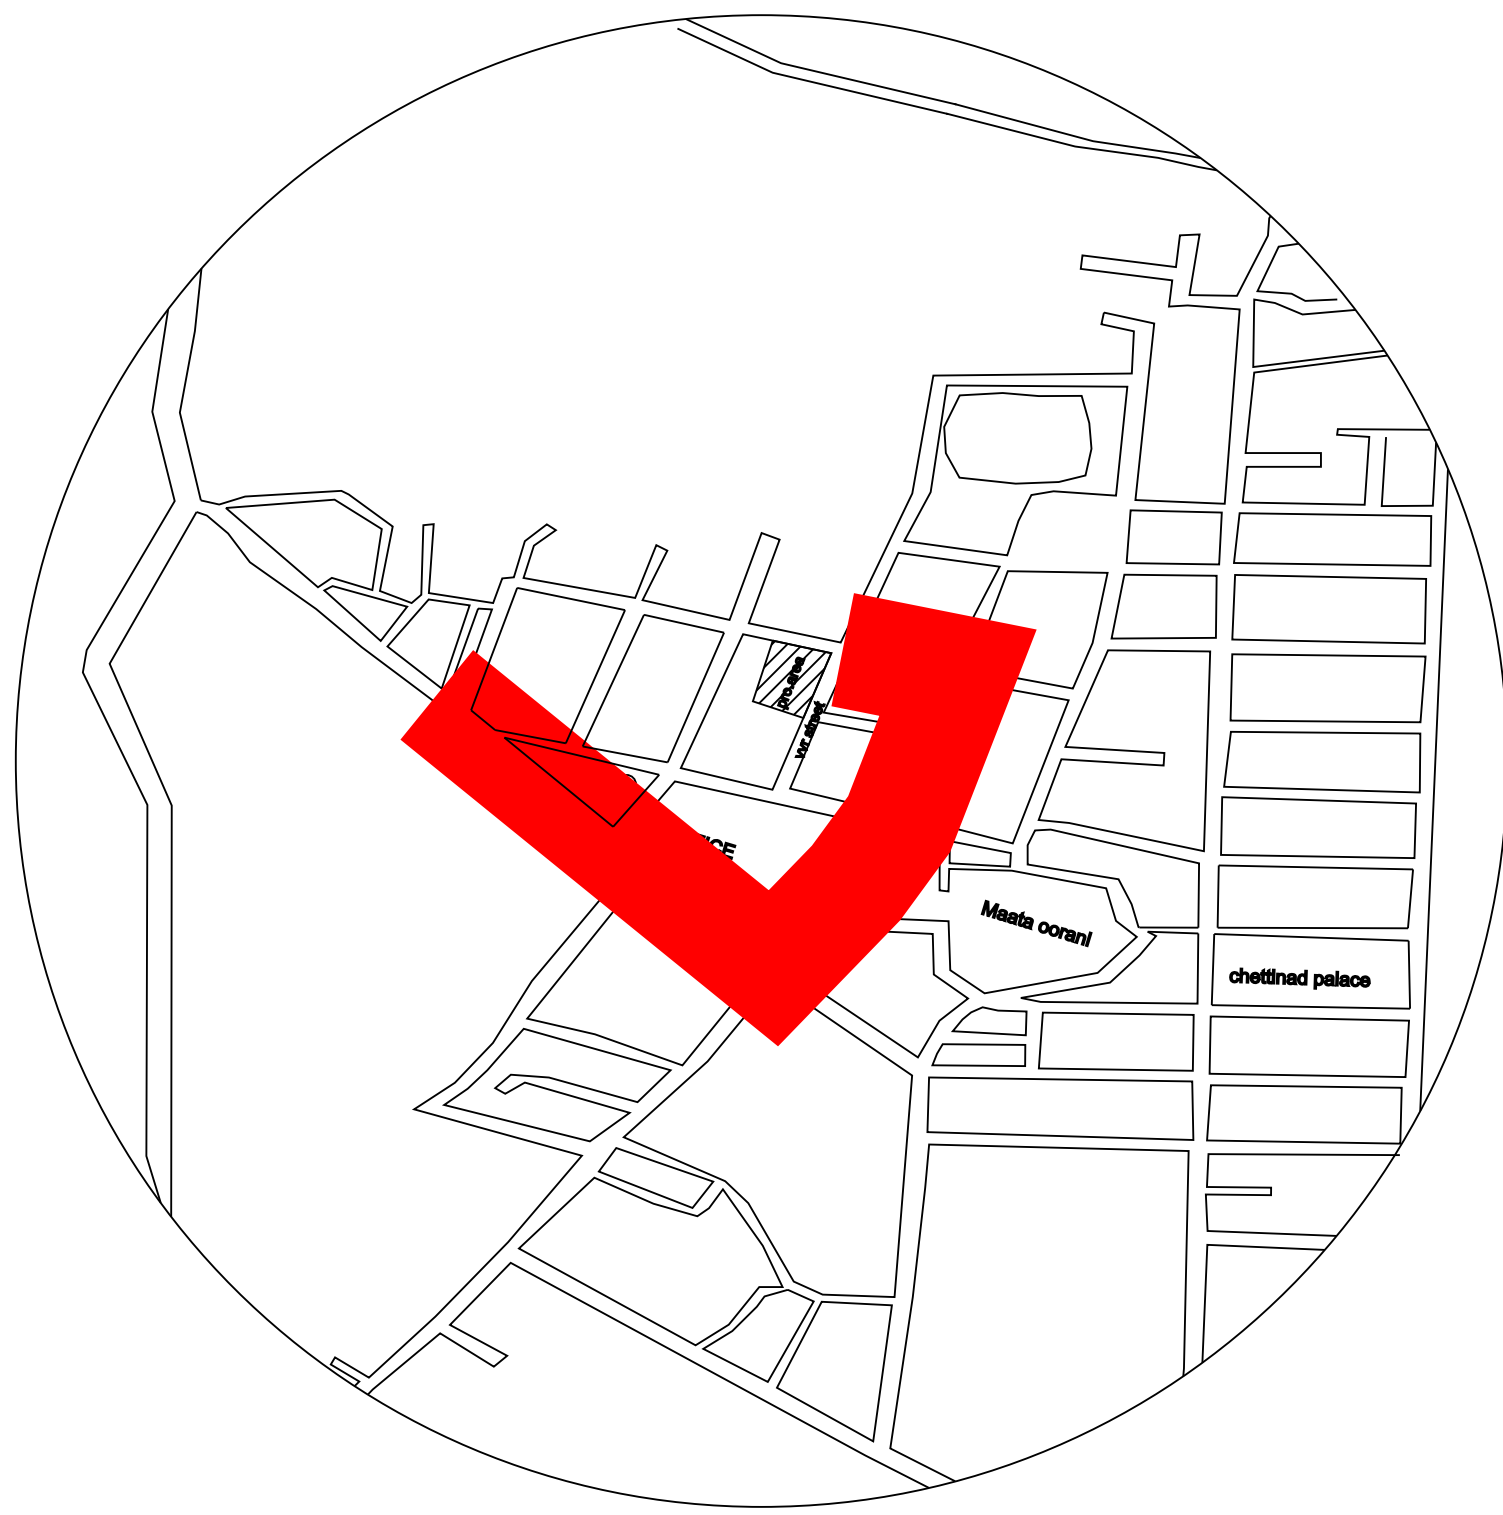

AREA DETAILS		
Area of the Site	IN SQ. FT.	IN SQ. M.
	7352.89	683.10
PRO.RCC ROOF GROUND FLOOR BUILDING		
Ground Floor Plinth Area	4748.21	441.12
Open space	2804.68	241.98
TOILET-3 NO, BOREWELL- 1 NO.		
CAR PARKING -6 NO,TWO WHEELER 2 NOS.		
JOINERY DETAILS		
DESCRIPTION	IN FEET	IN METER
DOOR	3' 3" X 8' 0"	1.00 X 2.44
M.DOOR	5' 0" X 8' 0"	1.50 X 2.44
G.DOOR	8' 0" X 8' 0"	1.50 X 2.44
DOOR 1	2' 6" X 8' 0"	0.76 X 2.44
OPEN	5' 0" X 8' 0"	1.50 X 2.44
WINDOW	6' 0" X 8' 0"	1.80 X 1.80
VENTILATOR	3' 0" X 3' 0"	0.91 X 0.91
CERTIFICATE		
1.WAST WATER WILL BE USED FOR GARDEN PURPOSE		
IN THE SAME SITE		
2. ALL HABITATION ROOMS ARE FITTED WITH 42" CEILING FAN		
3. SOLAR WATER HEATER SYSTEM SHOULD BE FITTED IN KITCHEN AND BATHROOM		
4.I SHALL NOT ALLOW SANITARY WORKERS TO ENTER INTO THE SEWERAGE SYSTEM/SEPTIC TANK		
COLOUR INDEX		
SITE BOUNDARY PROPOSED BUILDING EKROAD		
OWNER		
REGISTERED ENGINEER		

