
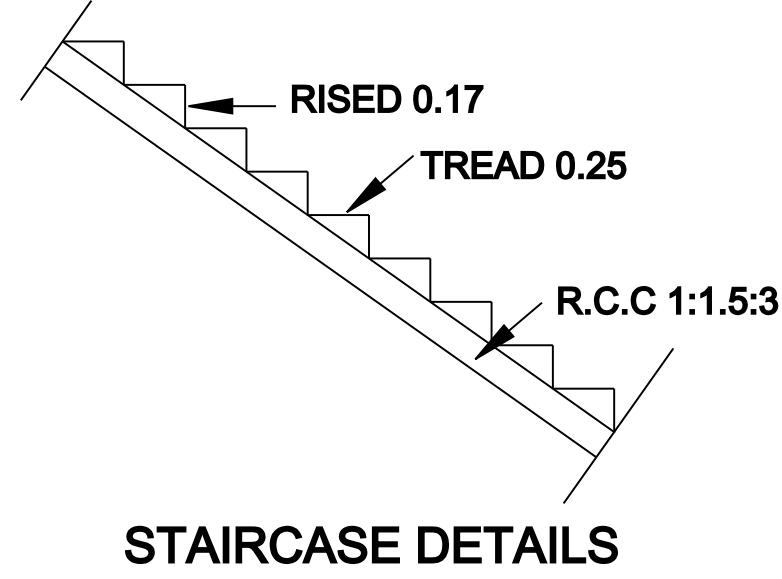





PLAN SHOWING THE PROPOSED CONSTRUCTION OF RESIDENTIAL BUILDING AT PLOT NO : 04, NEW SURVEY NO: 13/2A2, PATTA NO : 2346, M.A. SEEMAN NAGAR-PART -1 ,NORTH ILAYANGUDI VILLAGE, NORTH ILAYANGUDI GROUP, ILAYANGUDI TOWN PANCHAYAT, ILAYANGUDI TALUK- SIVAGANGAI DISTRICT.

ALL DIMENSION ARE IN METER

APPLICANT / OWNER NAME : Mrs. R. AYSHA W/O RABEEK RAJA

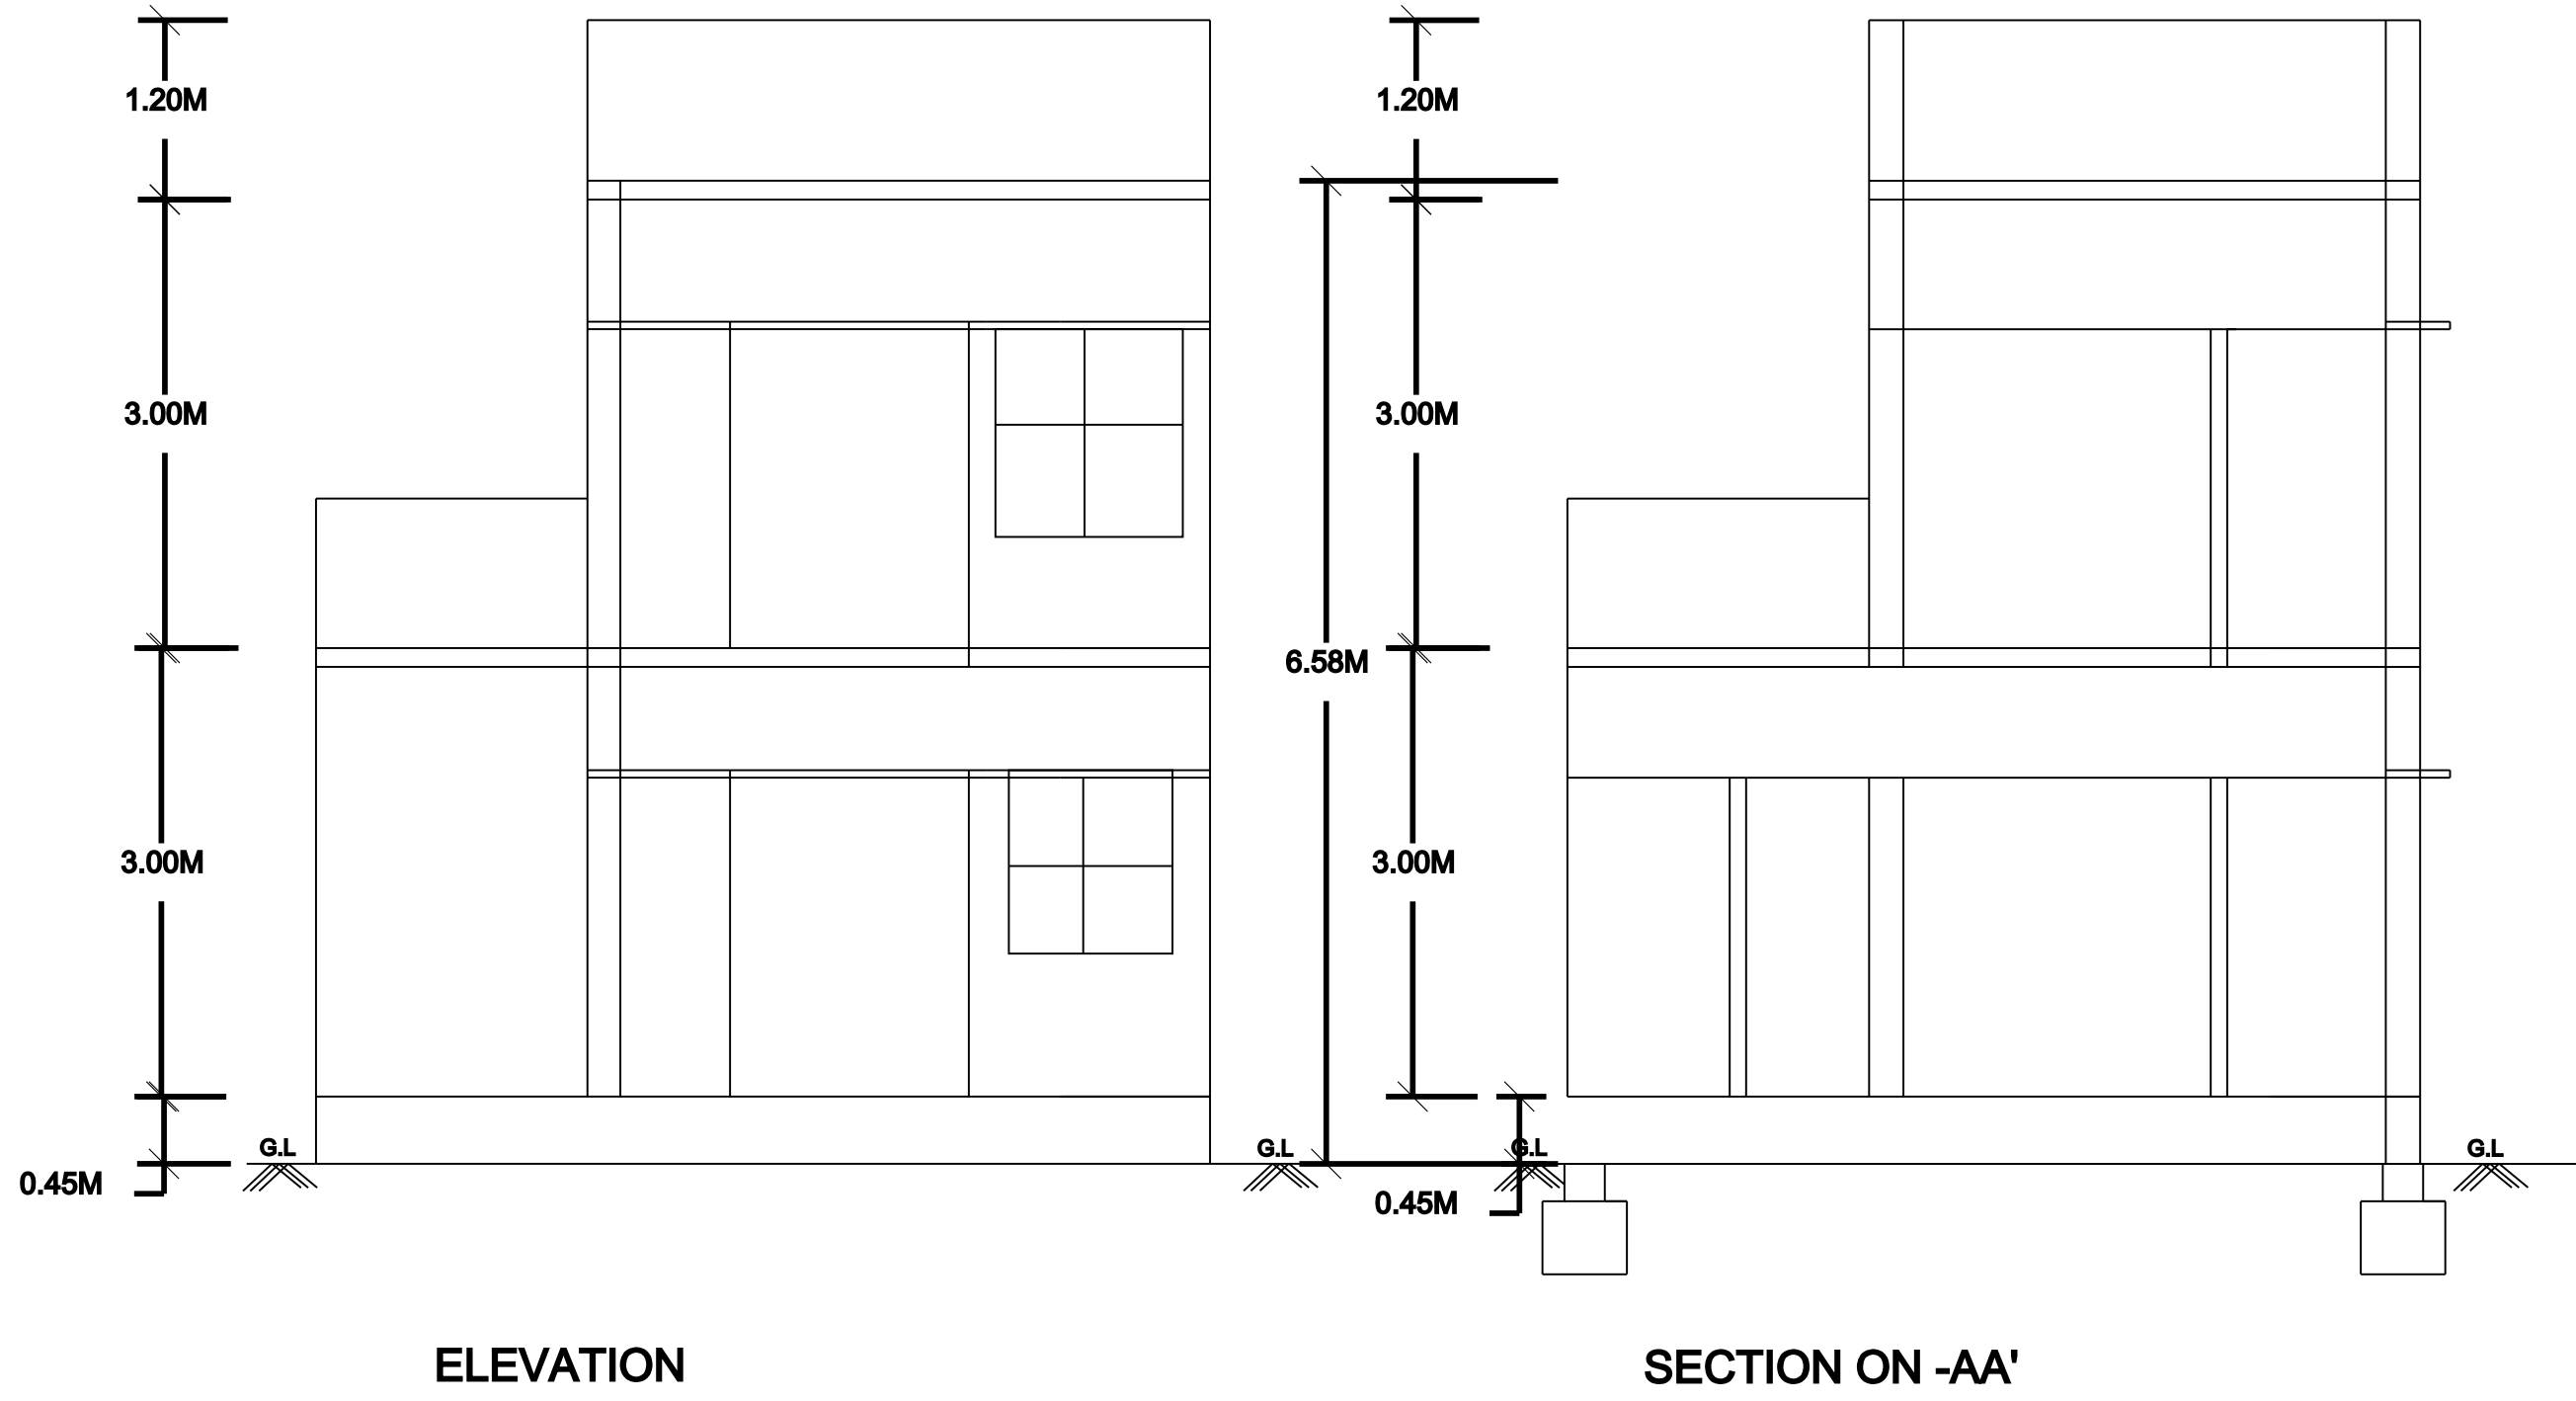

RAIN WATER
HARVESTING TANK

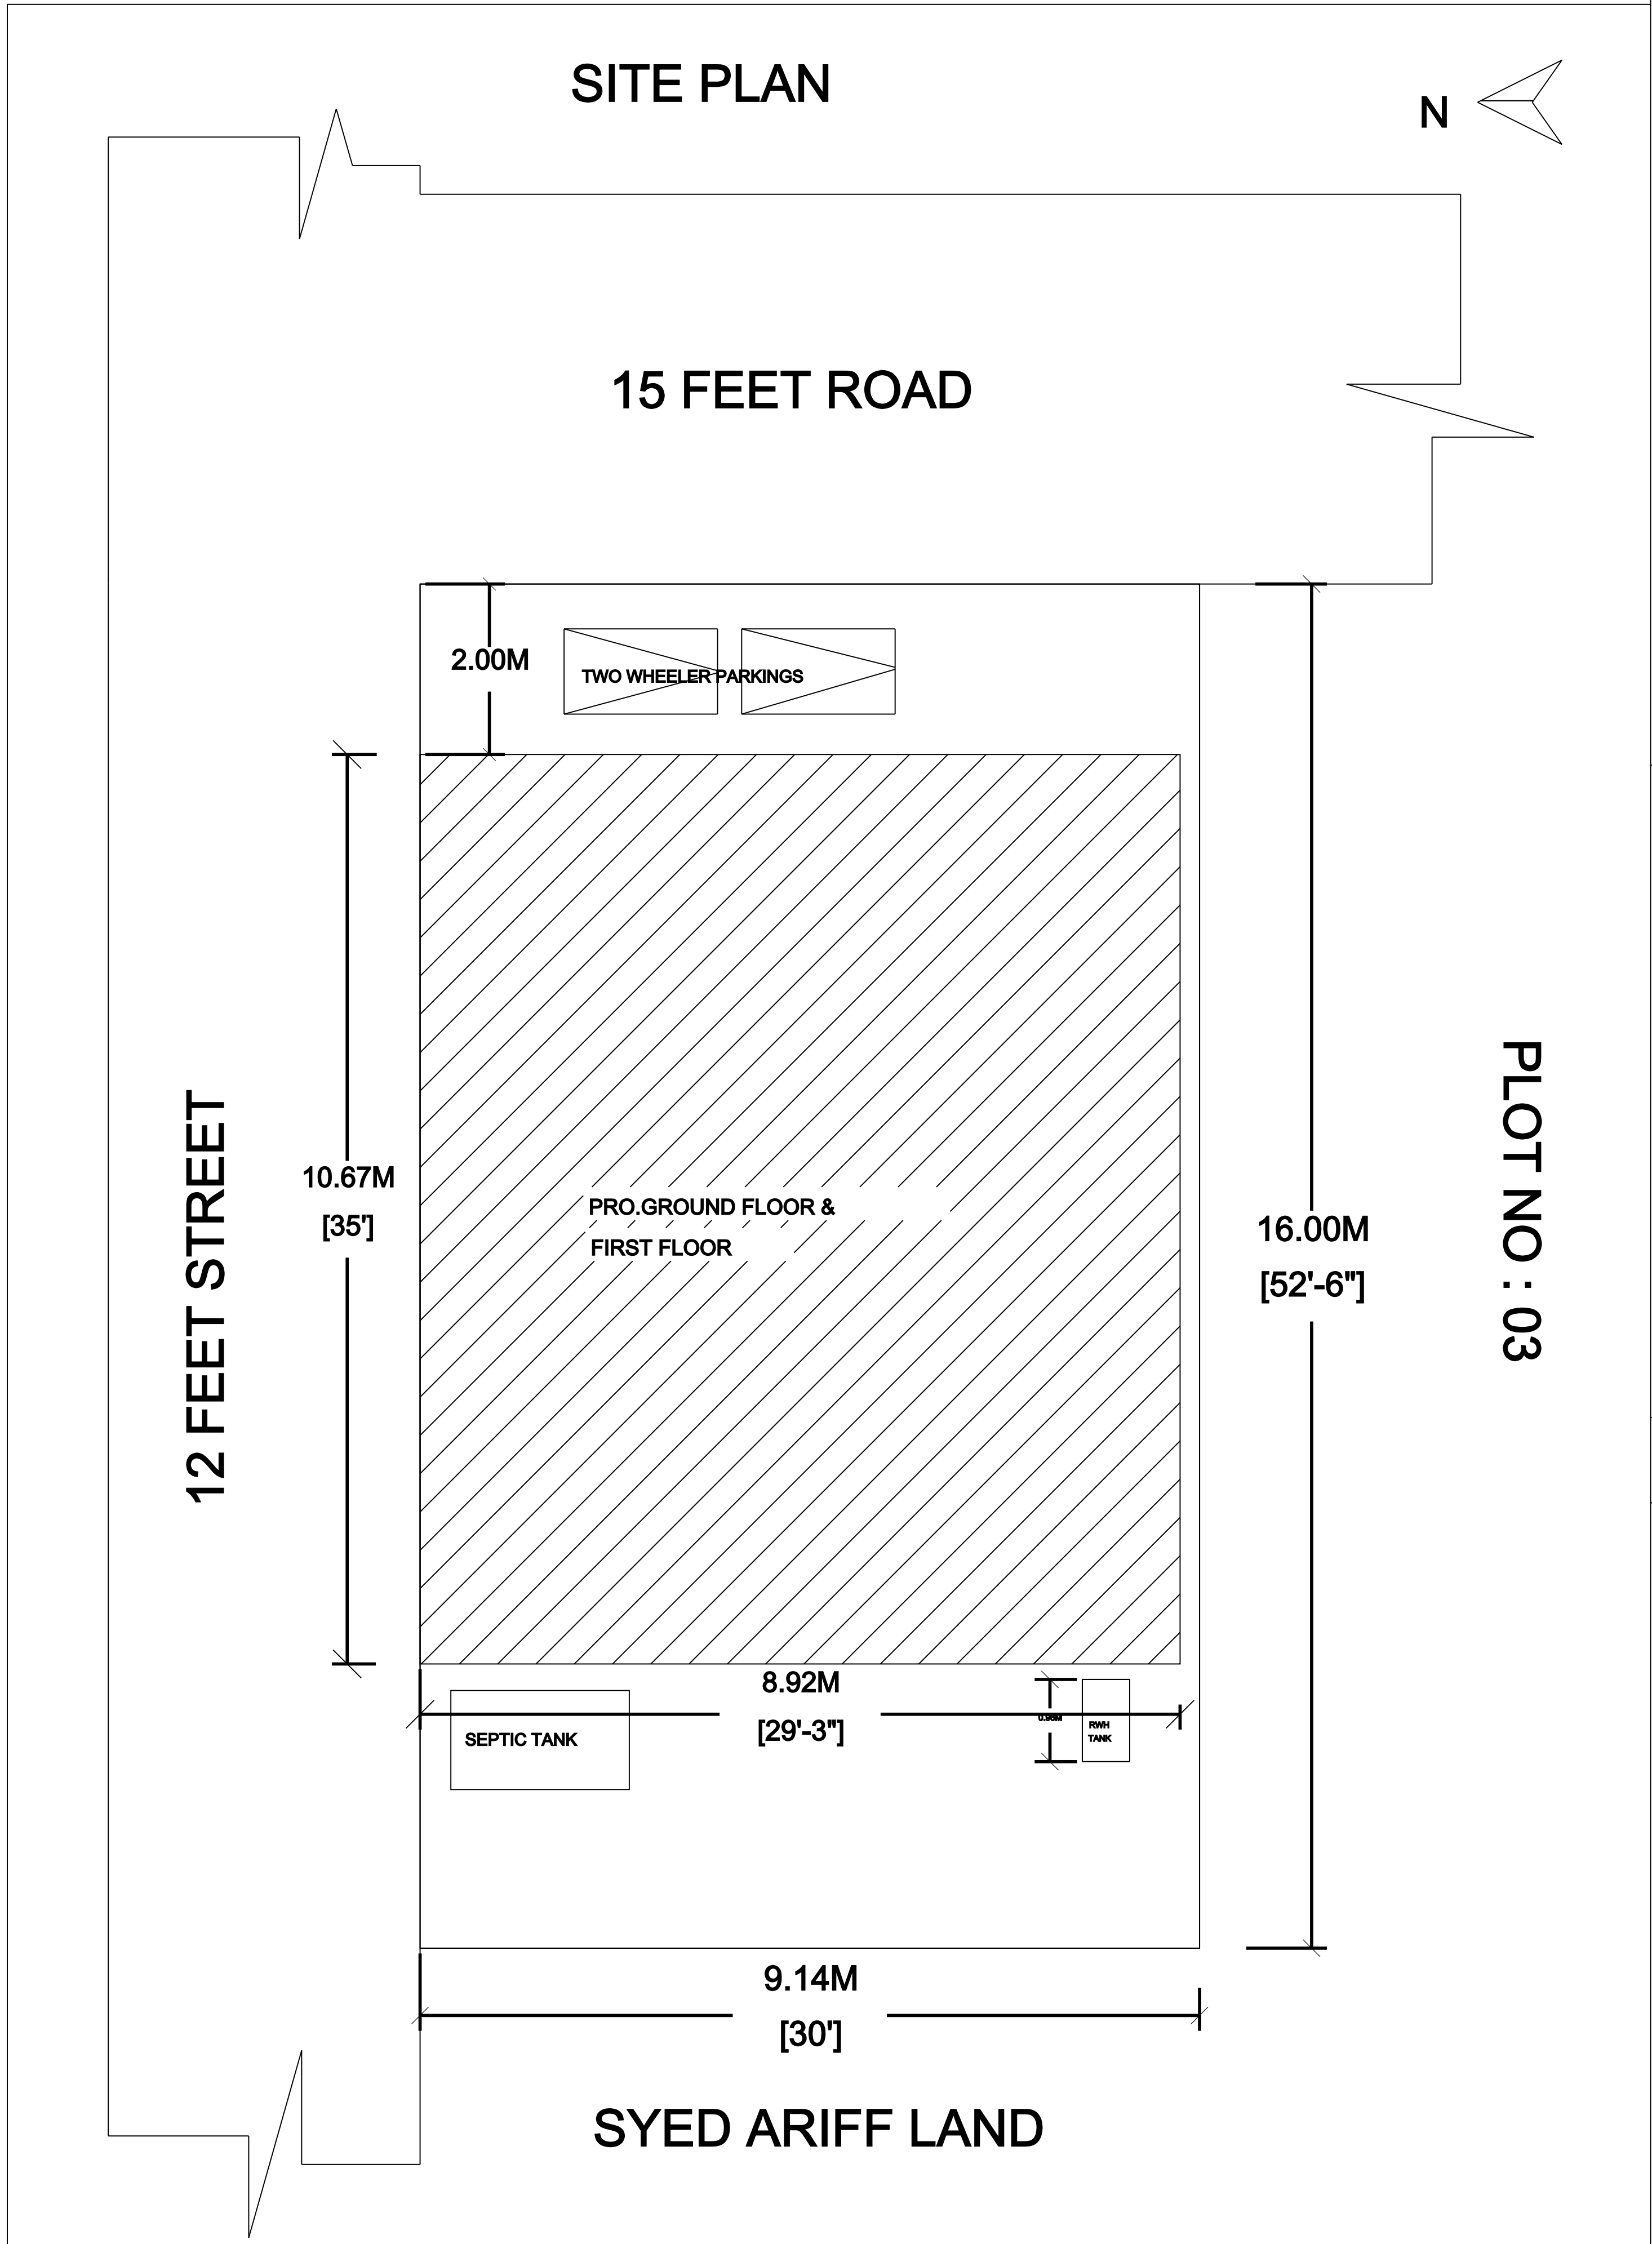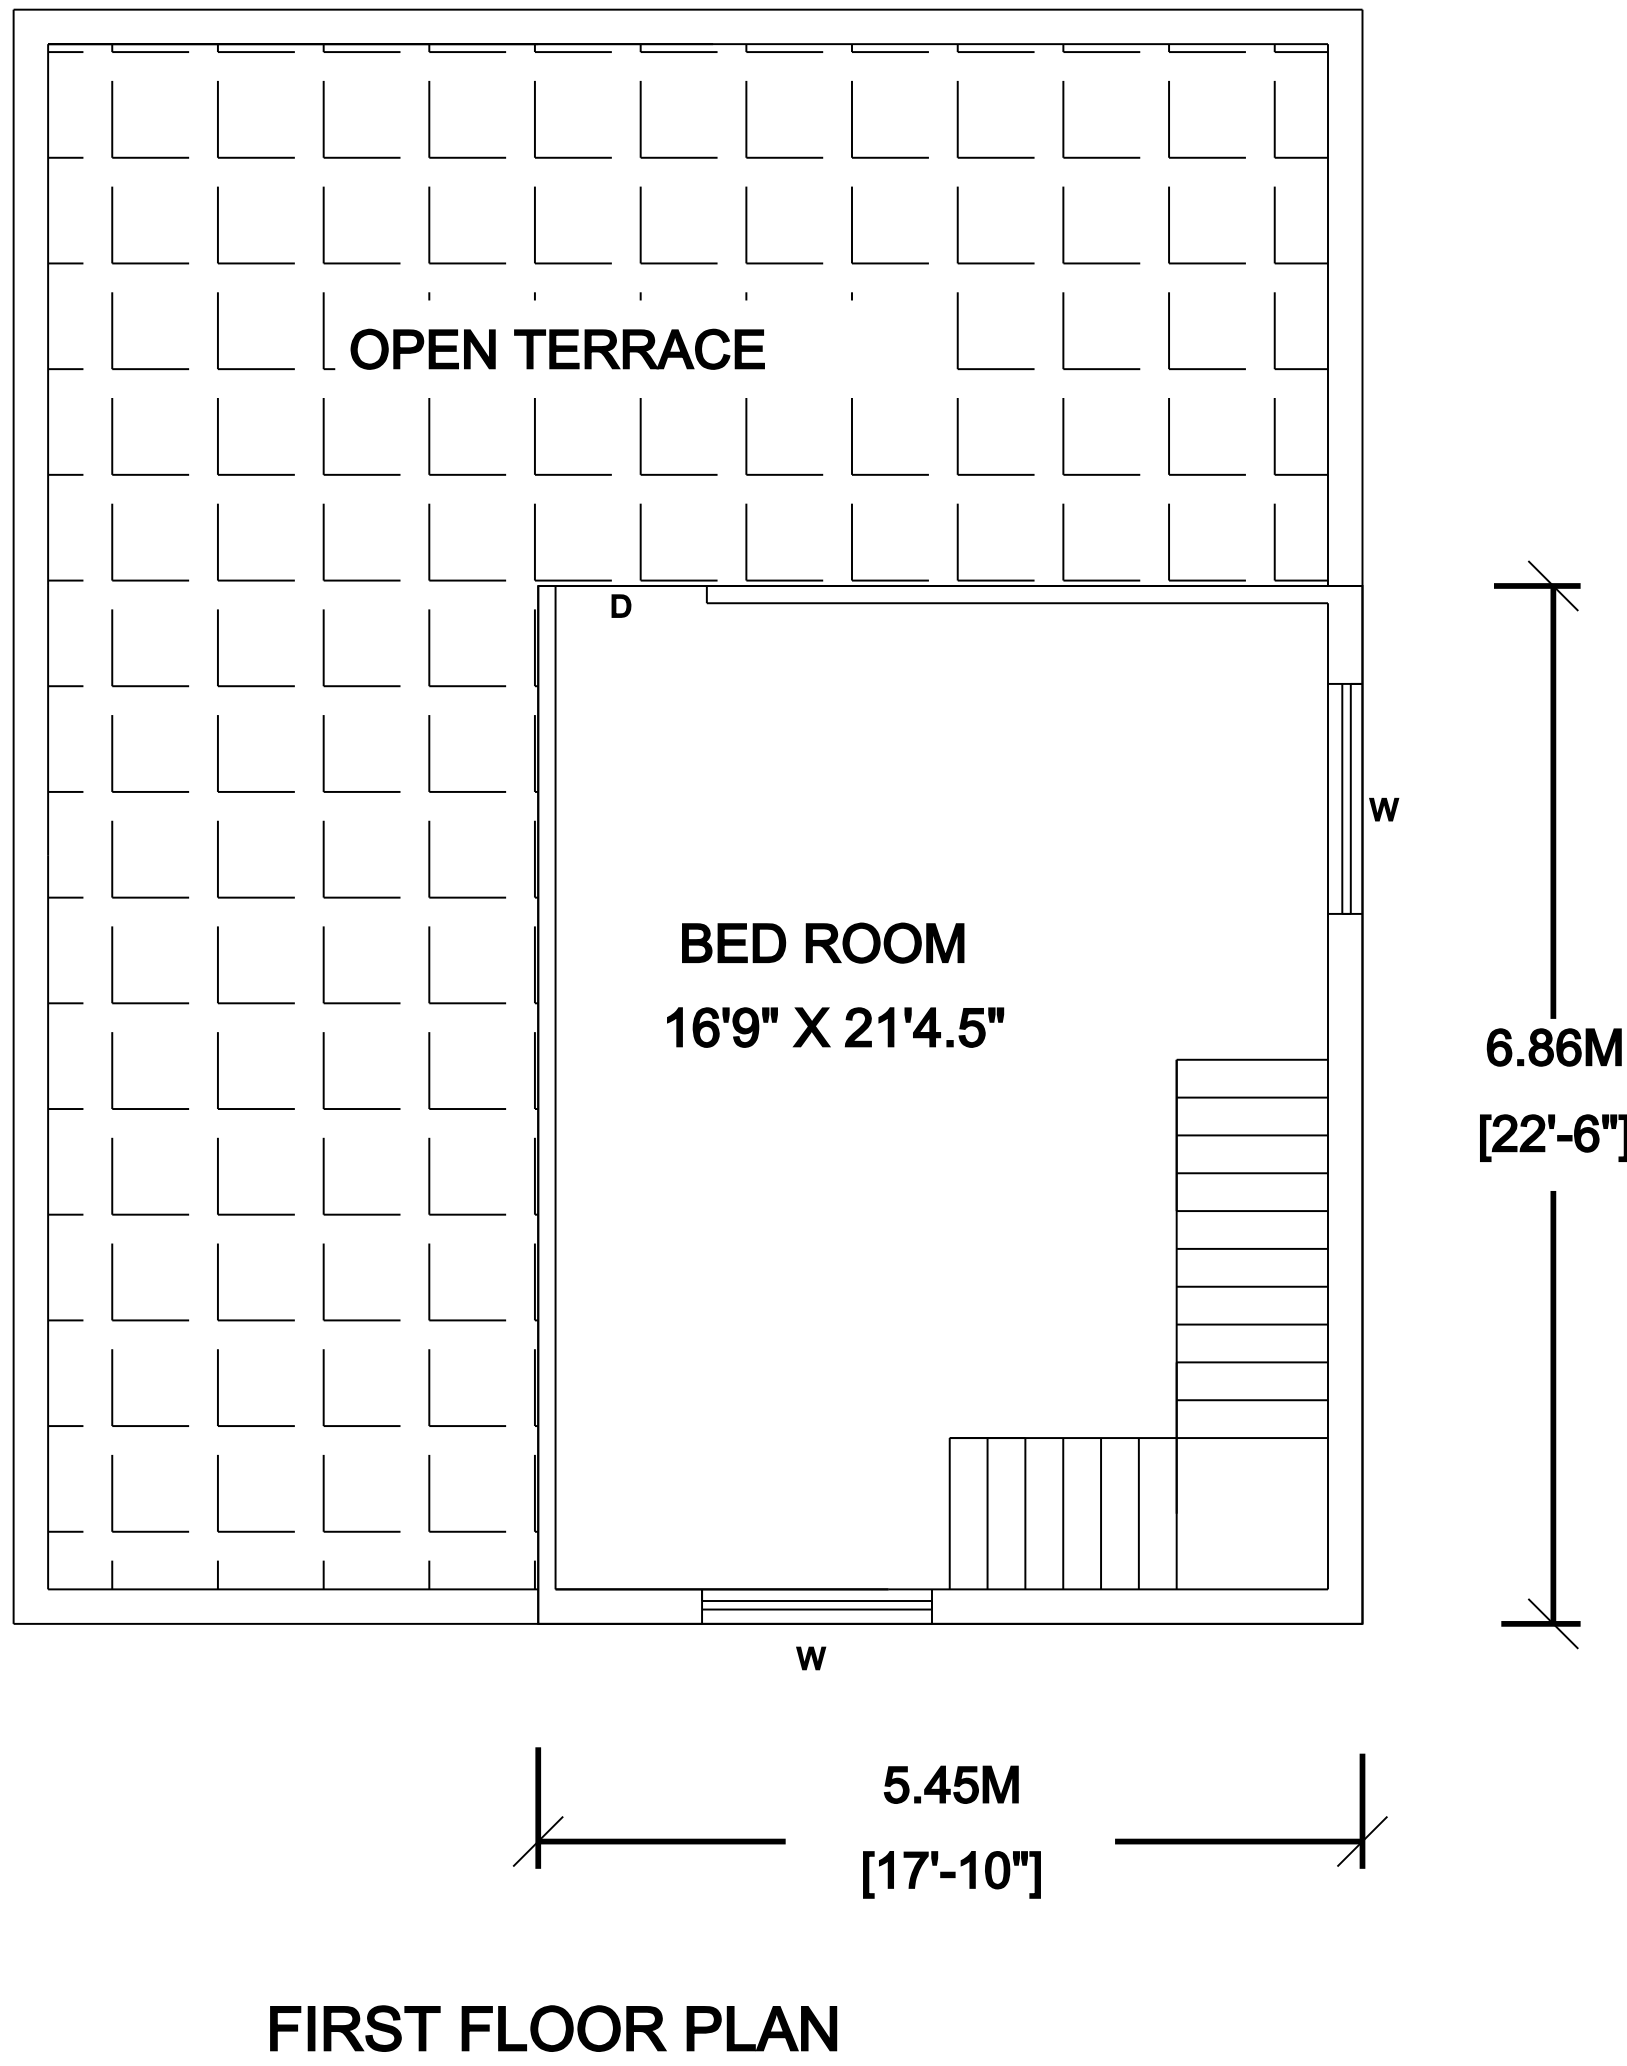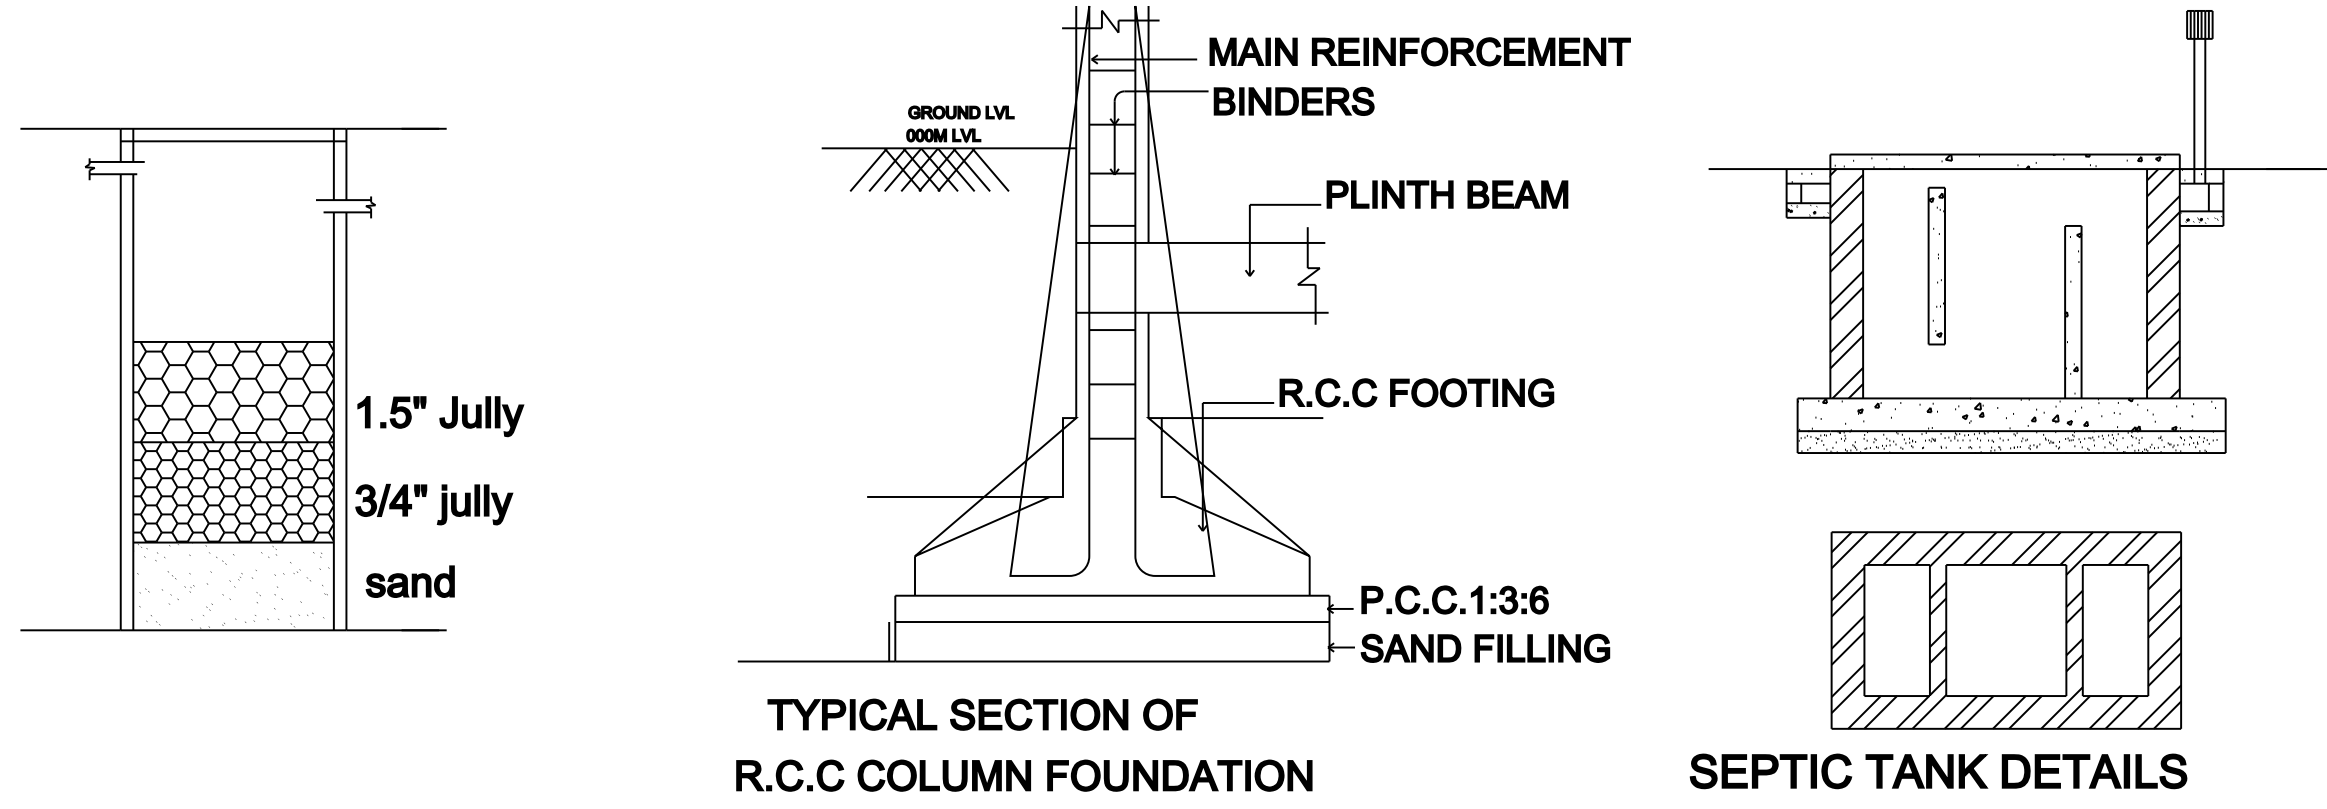

AREA STATEMENT

DESCRIPTION	SQ.FT	SQ.M
SITE EXTENT	1575.00	146.32
PRO.GROUND FLOOR	1023.76	95.11
PRO.FIRST FLOOR	402.25	37.37
PRO.SECOND FLOOR	-----	-----
OPEN SPACE	551.22	51.21

TOTAL FSI AREA : 132.48 SQ.M

SCHEDULE OF JOINERIES

TYPE	DESCRIPTION	SIZE
MD	MAIN DOOR	1.00X2.13
D1	DOOR	0.91X2.13
D2	DOOR	0.76X2.13
W	WINDOW	1.52X1.52
KW	KITCHEN WINDOW	1.52X0.91
V	VENTILATOR	0.91X0.61

APPLICANT / OWNER SIGNATURE

R.AYSHA

REGISTERED ENGINEER

DRAFTED @ ER. U.KANNAN / CALL: 8825590826

OFFICE USE