


PLAN SHOWING THE PROPOSED CONSTRUCTION OF R.C.C. ROOF RESIDENTIAL BUILDING GROUND FLOOR AND FIRST FLOOR AT OLD SY.NO.651/3, SUB-DIVISION SY.NO.651/3A3,OLD PATTa NO.35, NEW PATTa NO.2851, NOW PATTa NO.5640, BLOCK.NO.8, PUNJAI NO.11, PLOT NO.34, "THERUPEYAR ERAPADATHA PAGUTHI", IN KOTTAIYUR VILLAGE, KOTTAIYUR TOWN PANCHAYAT, SAKKOTTAI UNION, KARAIKUDI TALUK, SIVAGANGAI DISTRICT.

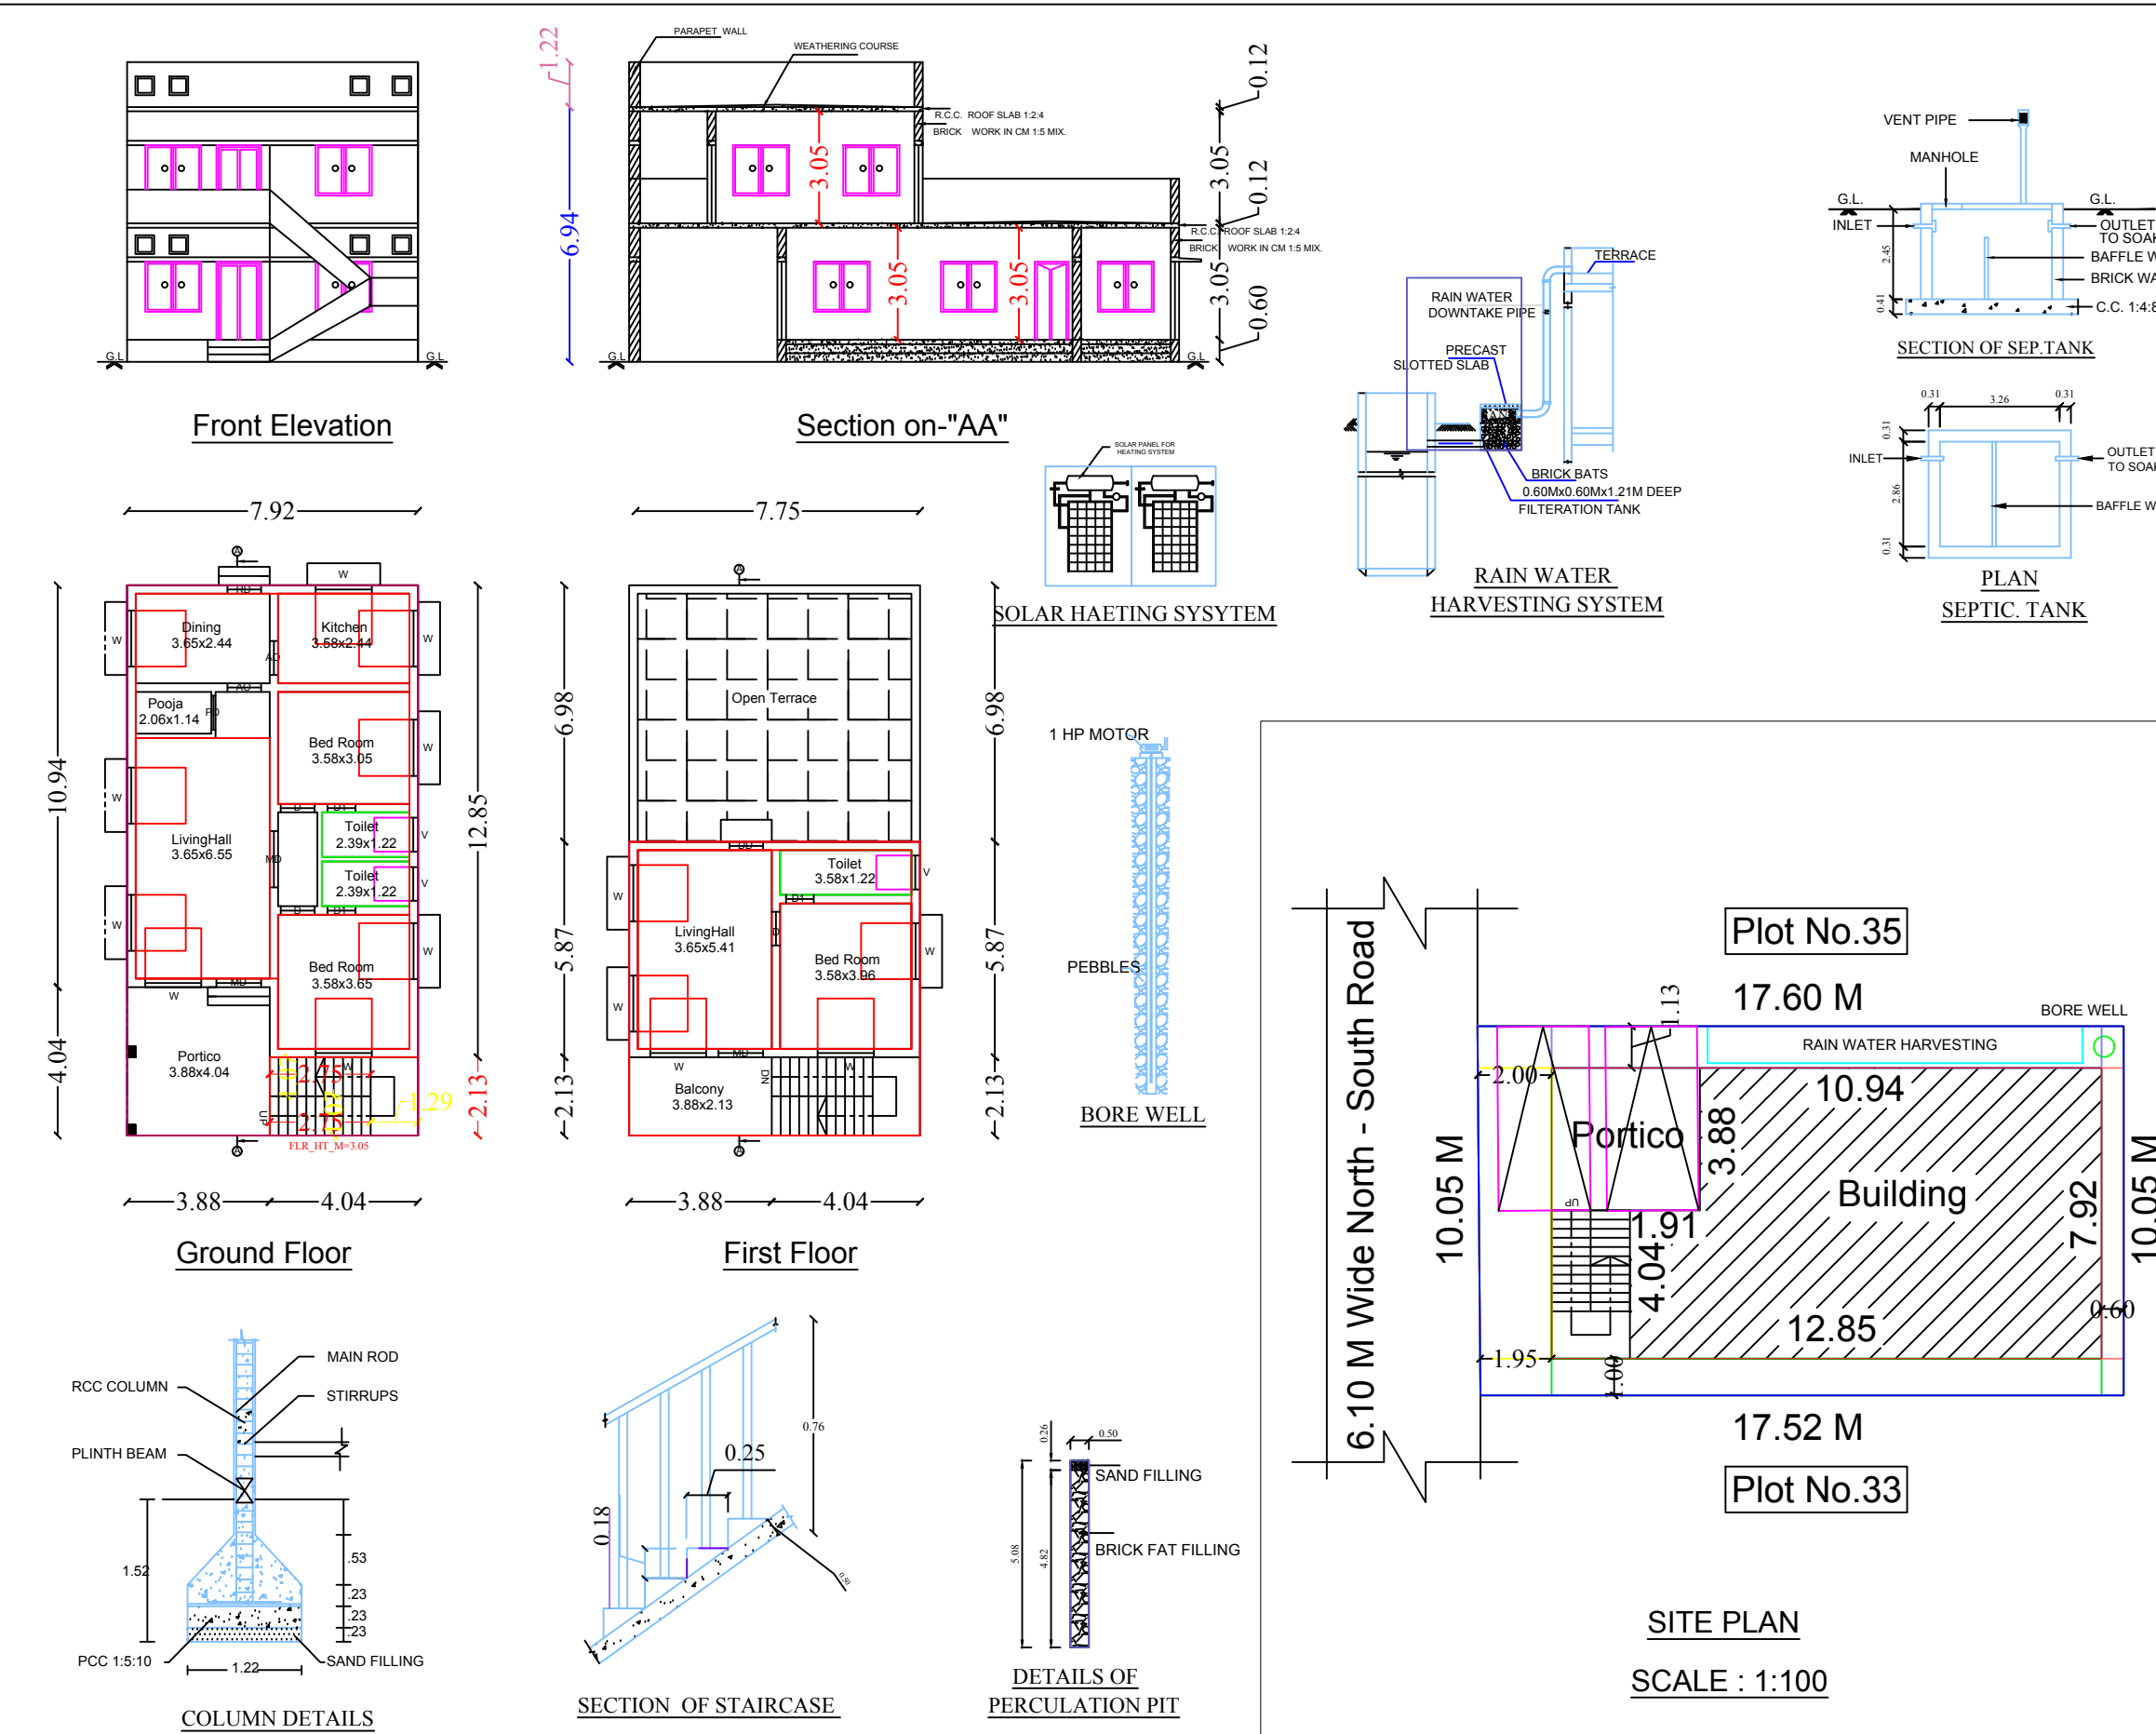

LEGEND	FEET	METRE
RD, D DOOR	3'0"x7'0"	0.92x2.13
MD MAIN DOOR	3'6"x7'0"	1.10x2.13
D1 DOOR	2'6"x7'0"	0.76x2.13
AO ARCH OPEN	3'0"x7'0"	0.92x2.13
W WINDOW	5'0"x4'6"	1.52x1.37
V VENTILATOR	3'0"x2'0"	0.91x0.60
AREA DETAILS	SQ.FT.	SQ.M.
As Per Document	1901.63	176.67
As Per Patta	1937.50	180.00
As Per Site	1901.63	176.67
PLINTH AREA DETAILS		
Ground Floor Area	1277.03	118.64
First Floor Area	682.00	63.36
Open Space Area	624.60	58.03
FSI DETAILS	PROPOSED	PERMISSIBLE
Total Plinth Area Plot Area 182.00 176.67	1.03	2
PARKING PROVIDED:-		
No of Car Parking - 02 No of Bike Parking - Nil		
OWNER'S NAME & SIGN:-		
Smt.N.Revathi W/o : Thiru.Anbu		
ENGINEER:-		