


PLAN SHOWING THE PROPOSED CONSTRUCTION OF R.C.C. ROOF RESIDENTIAL BUILDING GROUND FLOOR AND FIRST FLOOR AT OLD SY.NO.621/2, NEW SY.NO.621/37A1A, NOW SY.NO.621/41, OLD PATTA NO.5844, NEW PATTA NO.6188, BLOCK.NO.3, PUNJAI NO.39, PLOT.NO.1 EASTERN SIDE, KOTTAIYUR NATTAR THALAIKATTU EXTENSION, IN KOTTAIYUR VILLAGE, KOTTAIYUR TOWN PANCHAYAT, SAKKOTTAI UNION, KARAIKUDI TALUK, SIVAGANGAI DISTRICT.

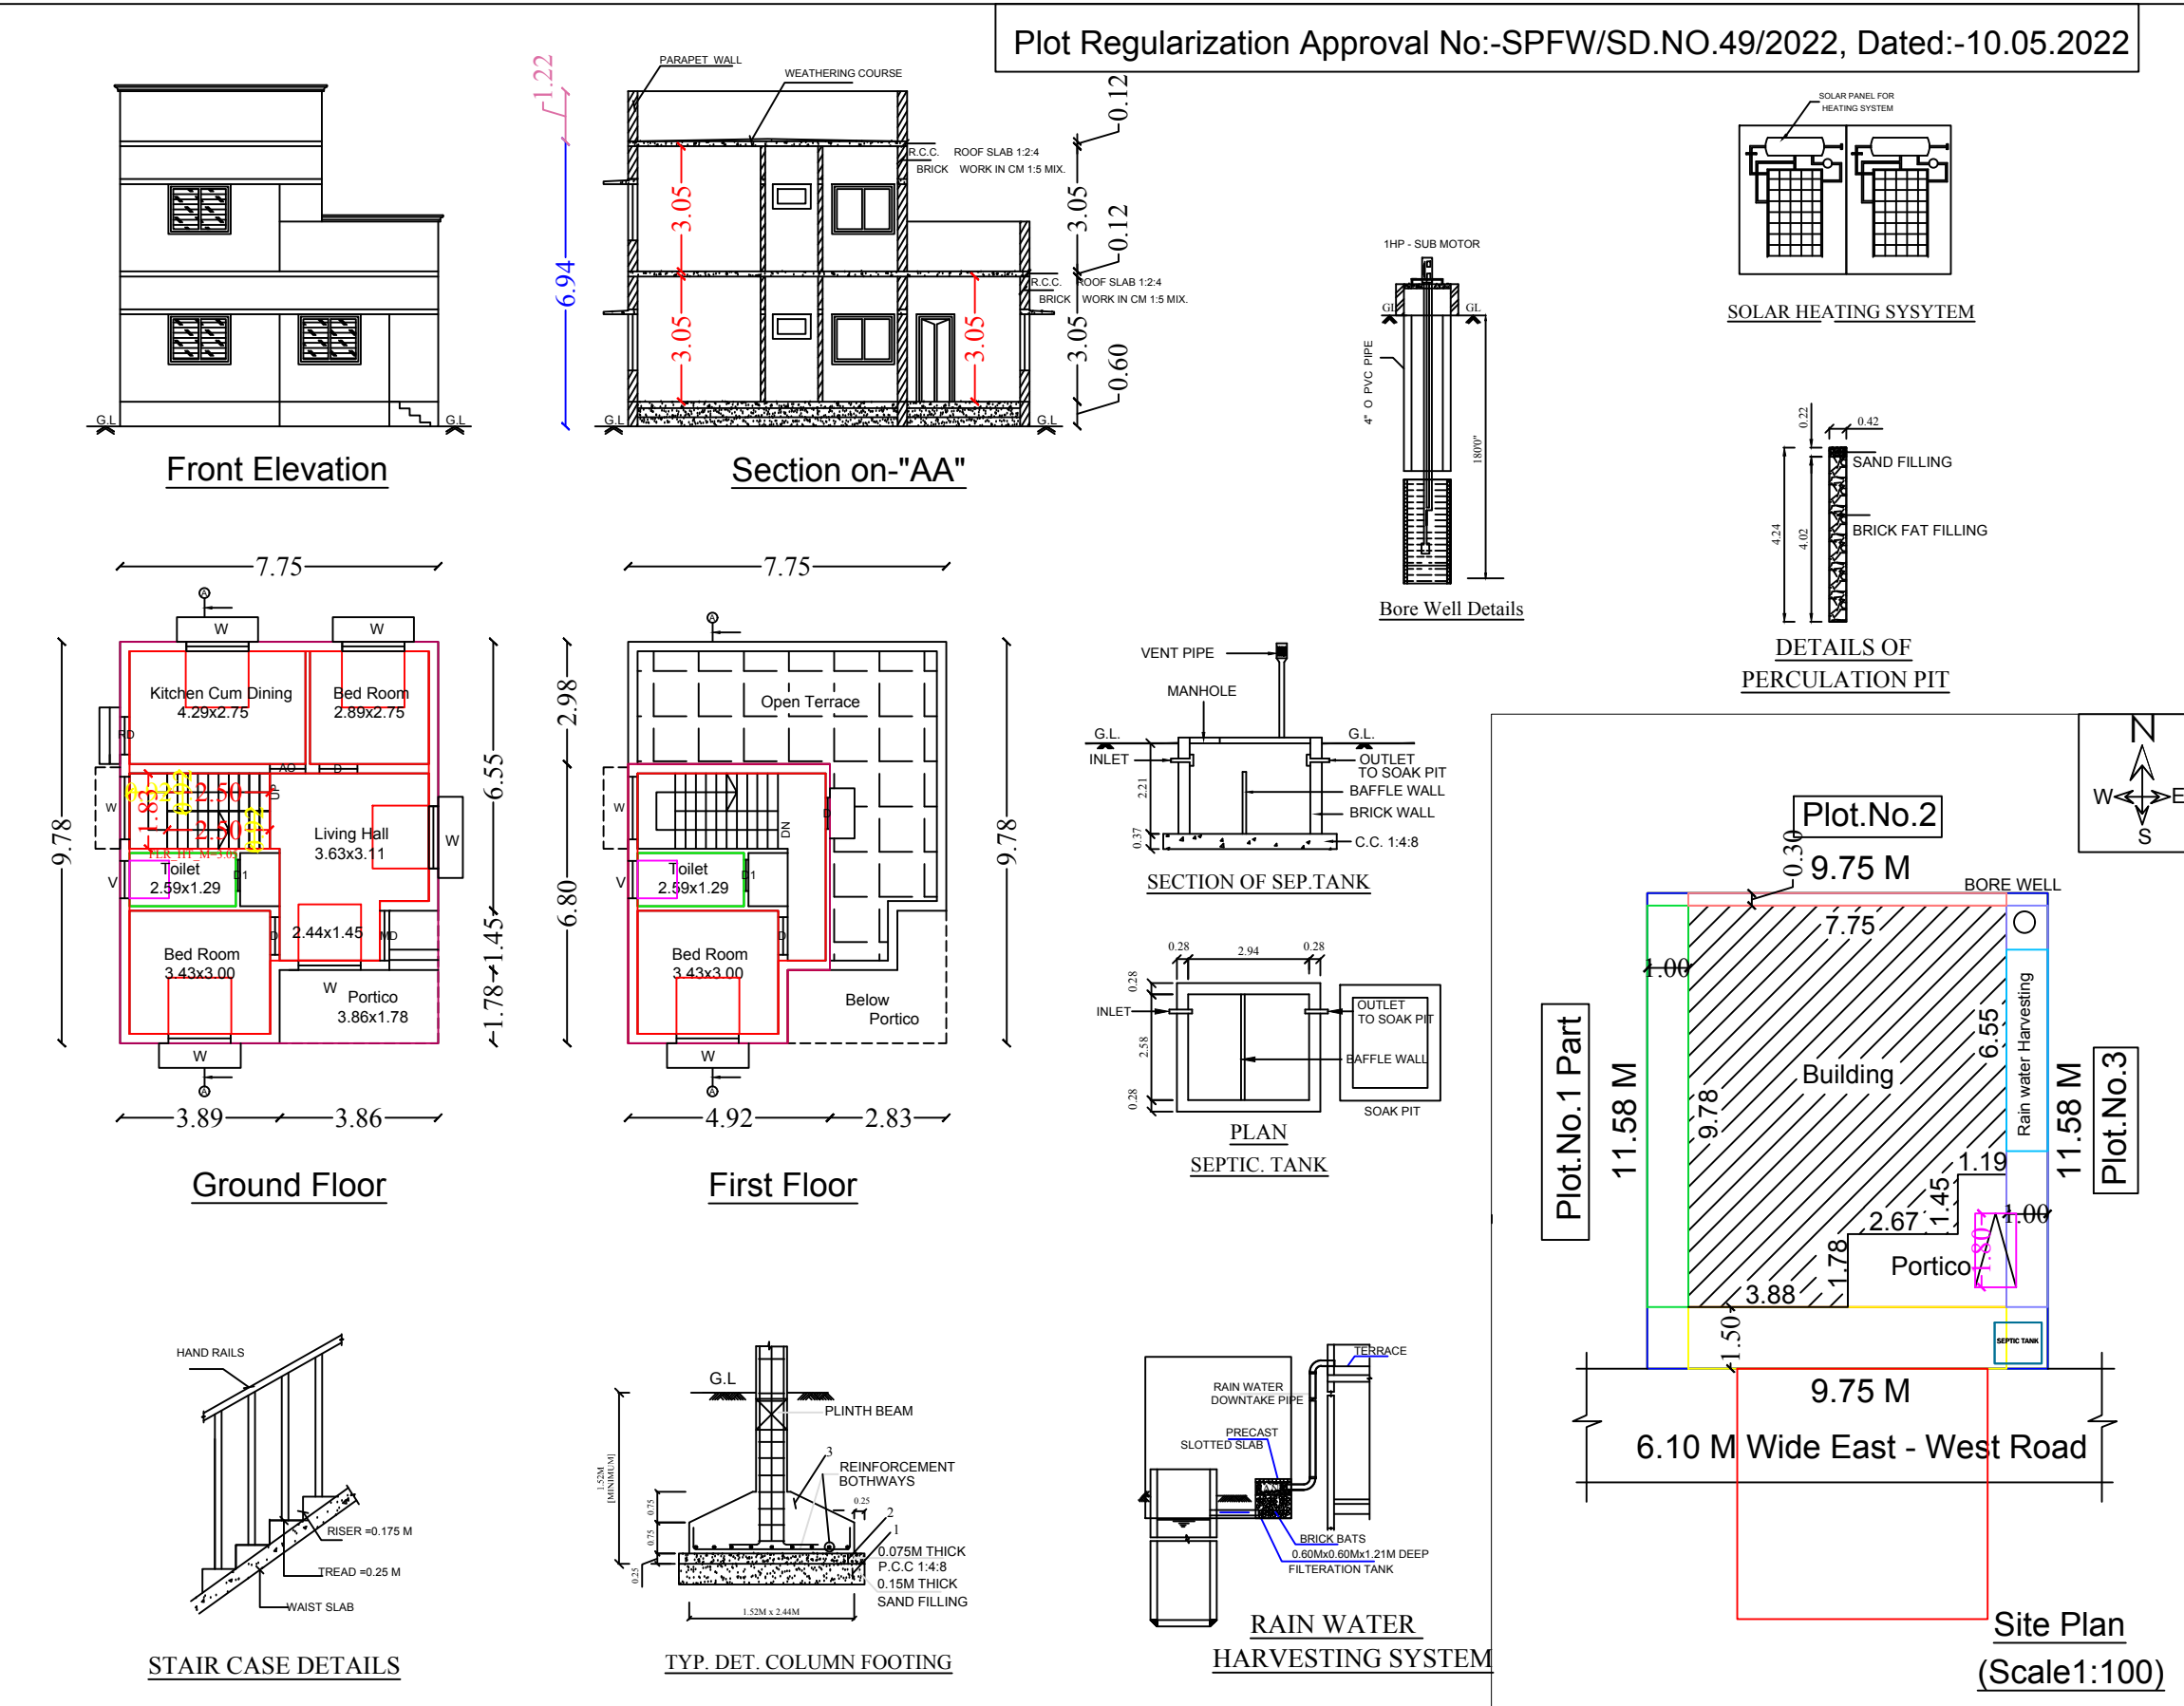

LEGEND	FEET	METRE
RD, D DOOR	3'0"x7'0"	0.92x2.13
MD MAIN DOOR	3'6"x7'0"	1.10x2.13
D1 DOOR	2'6"x7'0"	0.76x2.13
AO ARCH OPEN	3'0"x7'0"	0.92x2.13
W WINDOW	4'0"x4'6"	1.22x1.37
V VENTILATOR	3'0"x2'0"	0.92x0.60

AREA DETAILS	SQ.FT.	SQ.M.
As Per Document	1216.00	112.97
As Per Patta	1216.00	112.97
As Per Site	1216.00	112.97

PLINTH AREA DETAILS		
Ground Floor Area	815.80	75.79
Firsr Floor Area	340.35	31.62
Open Space Area	400.20	37.18

FSI DETAILS	PROPOSED	PERMISSIBLE
Total Plinth Area Plot Area 107.41 112.97	0.95	2

OWNER'S NAME & SIGN:-

1) Thiru.J.Karthick
S/o. Thiru.Jeyaprakash

2) Smt.A.Sathya
W/o. Thiru.Karthick

ENGINEER:-