

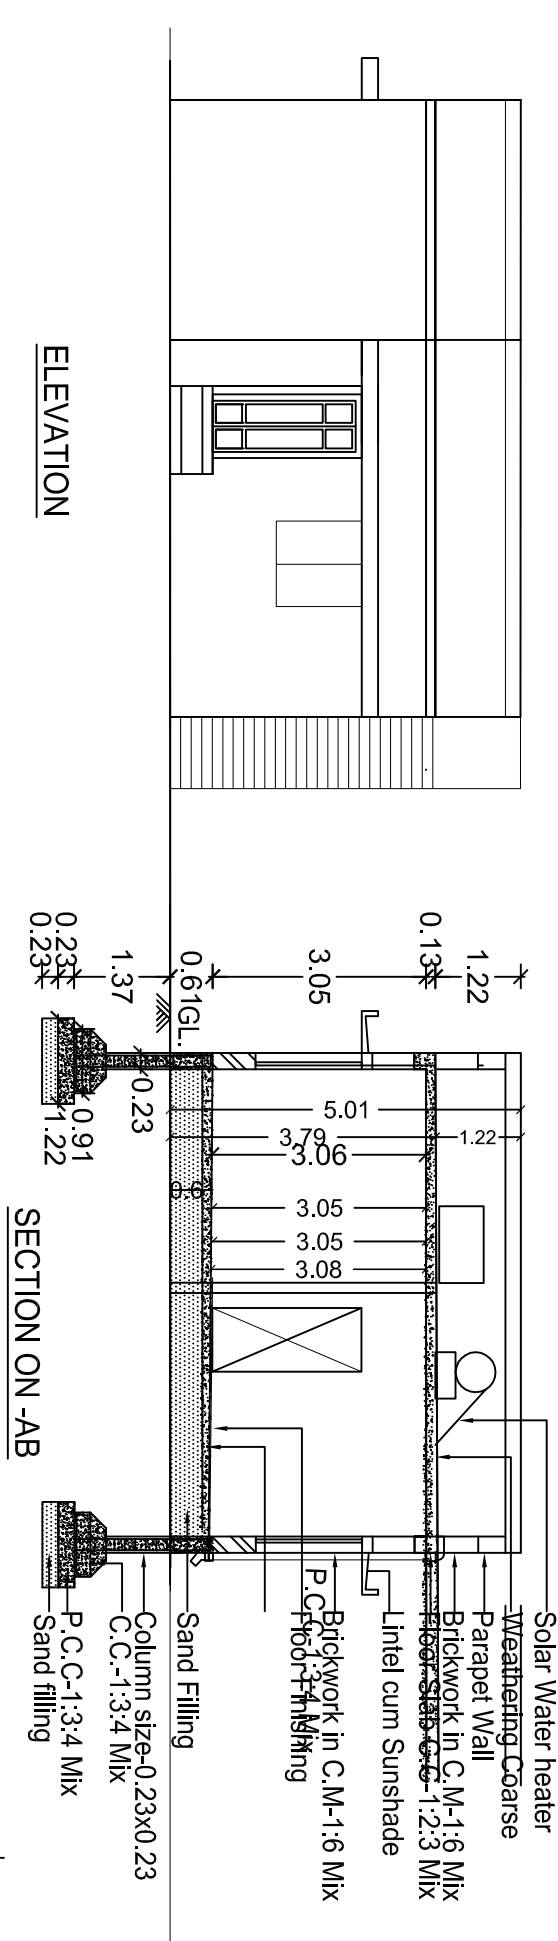
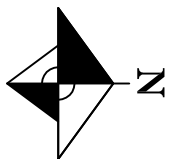


PLAN SHOWING THE PROPOSED CONSTRUCTION OF A R.C.C ROOF GROUND FLOOR RESIDENTIAL BUILDING AT PRESENT GR. S.NO.68/ 33 , 68/ 13G (WEST PORTION) ,
PATTA NO. 1068 , JAWARHALALNEHRU STREET , KANDANUR GROUP, KANDANUR TOWN PANCHAYAT , KARAIKUDI TK. SIVAGANAGAI DIST.


APPLICANT NAME: MRS. G.NITHYA

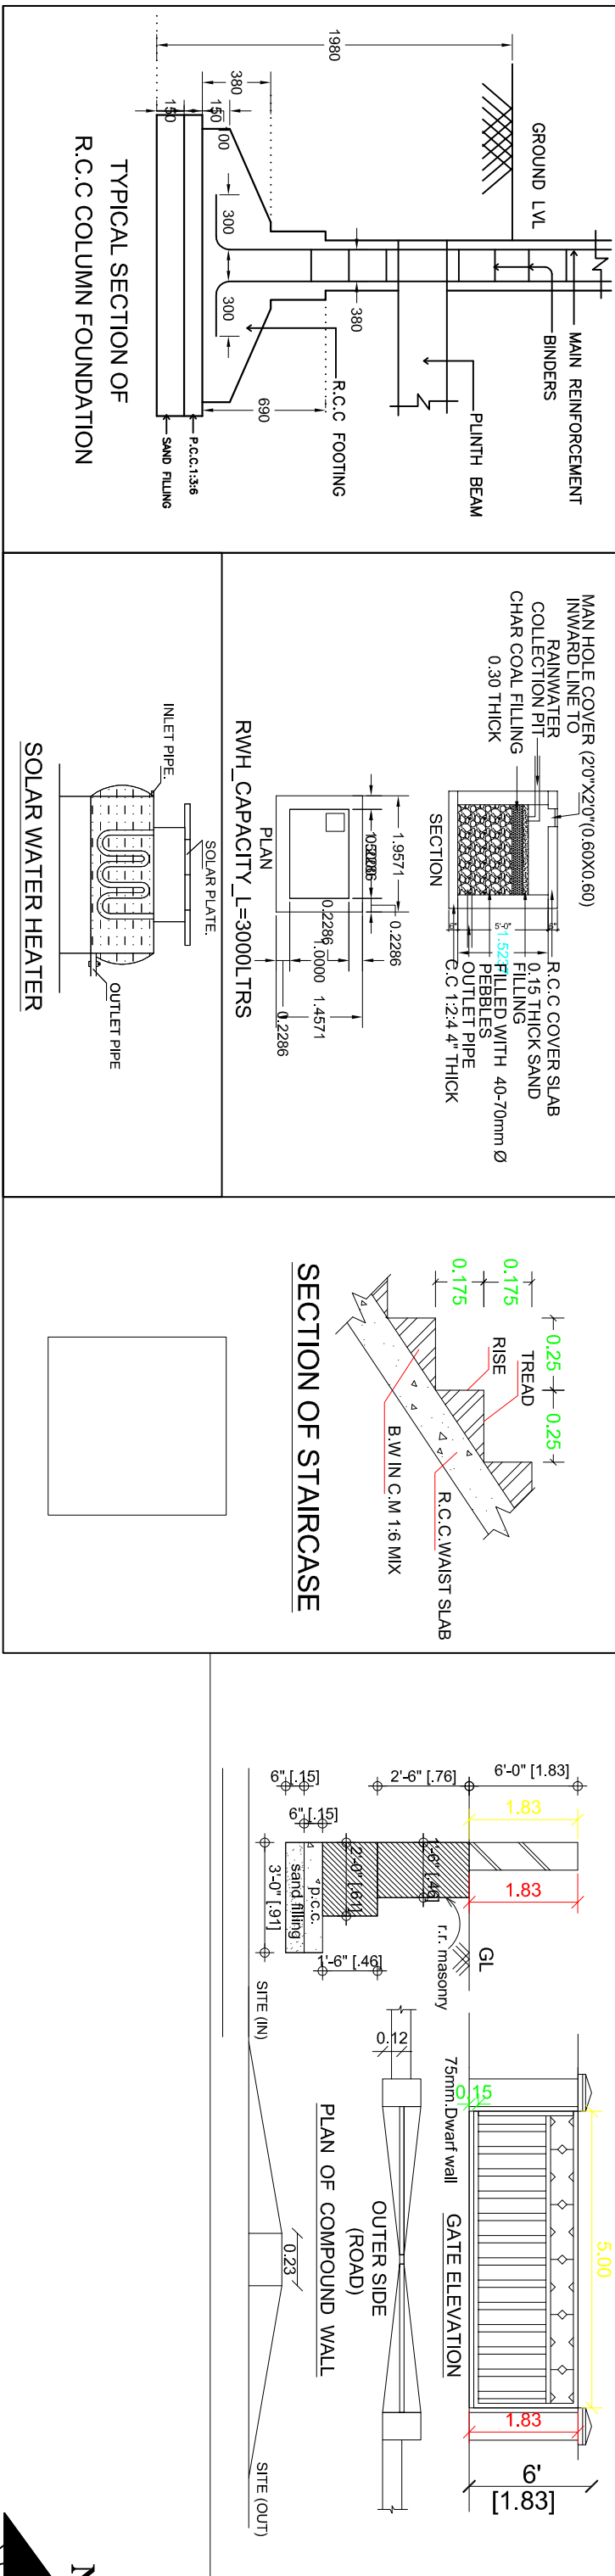


TOPO PLAN
(N.T.S)

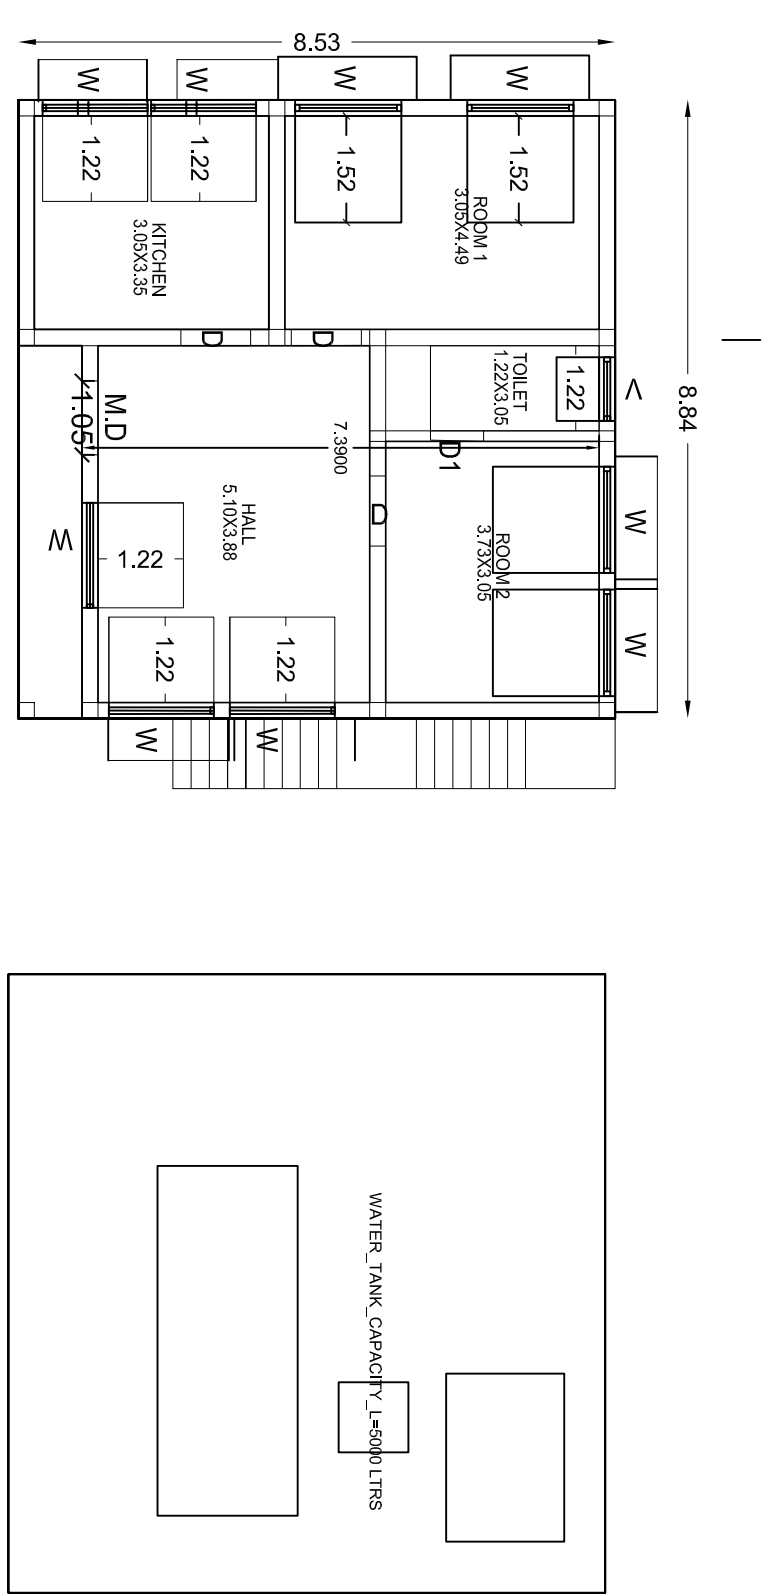

GROUND FLOOR PLAN 1 :100

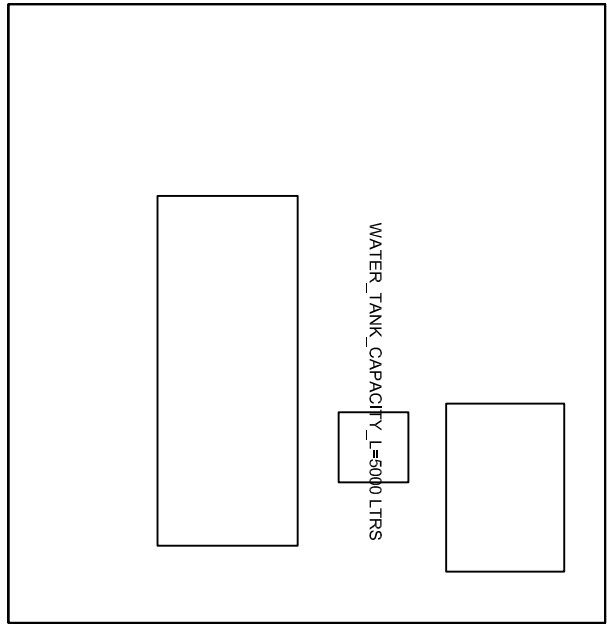

TERRACE FLOOR PLAN

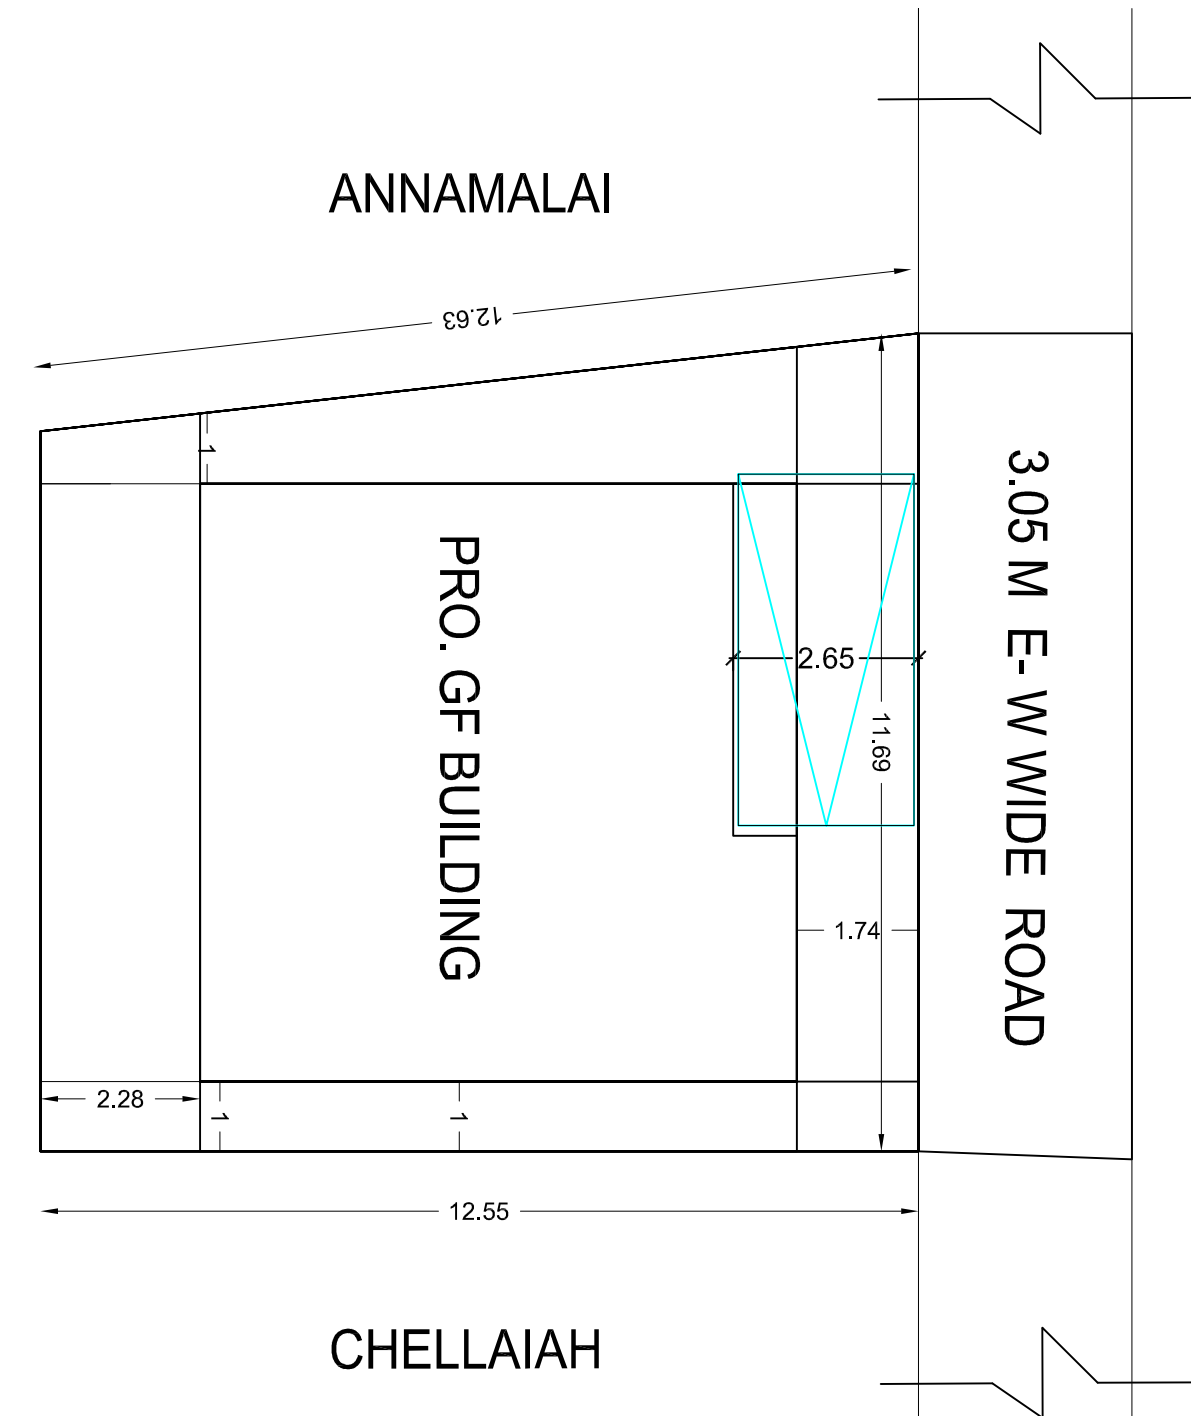

SITE PLAN 1 :100

AREA STATEMENT	
Description	In SQM. In Sqft.
AREA OF SITE	142.88 1538.00
SUPER IMPOSED PLOT AREA	142.88 1538.00
AS ON SITE PLOT EXTENT	132.92 1430.78
FMB/PLR PLOT EXTENT	142.88 1538.00
AREA OF SITE	132.92 1430.78
AREA OF PRO. GROUND FLOOR BUILDING	72.84 784.06
AREA OF VACANT	60.08 646.72

SCHEDULE OF JOINERIES	
Sym.	In METER
MD/D MAINDOOR/ SINGLE DOOR	1.06x2.13
D1 DOOR	0.91x2.13
D2 DOOR	0.75x2.13
W WINDOW	1.52x1.52
W1 WINDOW	1.22x1.52
V VENTILATOR	0.91X0.61

LEGEND	
DESCRIPTION	REQUIRED PROVIDED
PARKING- CAR	1 1
PARKING- TWO WHEELER	0 0
SETBACKS-FRONT	3.00 m 1.74 m
SETBACKS-REAR	NIL 2.28 m
SETBACKS-RIGHT	1.00 m 1.00 m
SETBACKS- LEFT	1.00 m 1.00 m
FLOOR SPACE INDEX	2.00 0.57
PLOT COVERAGE	55%

- ◆ Rain water will be Collected Through pits.
- ◆ U-Trab will be provided in septic tank.
- ◆ Waste Water will be Utilised by Gardening.
- ◆ Exhaust fan will be provide in Kitchen room.

APPLICANT SIGN.

REGISTERED ENGINEER SIGN.



CEE YEM CONSTRUCTIONS
REGISTERED -ENGINEER / STRUCTURAL/SOIL/
CONSTRUCTION ENGINEER 9443466241