






PLAN SHOWING THE PROPOSED CONSTRUCTION OF THE R.C.C ROOF GROUND & FIRST FLOOR RESIDENTIAL BUILDING IN S.NO 19/25, OLD WARD NO - 2, NEW WARD - 16 , ARANATHTHAMKUNDU, SINGAMPUANRI SOUTH, SINGAMPUNARI TOWN PANCHAYAT, SINGAMPUNARI TALUK, SIVAGNAGAI DISTRICT.

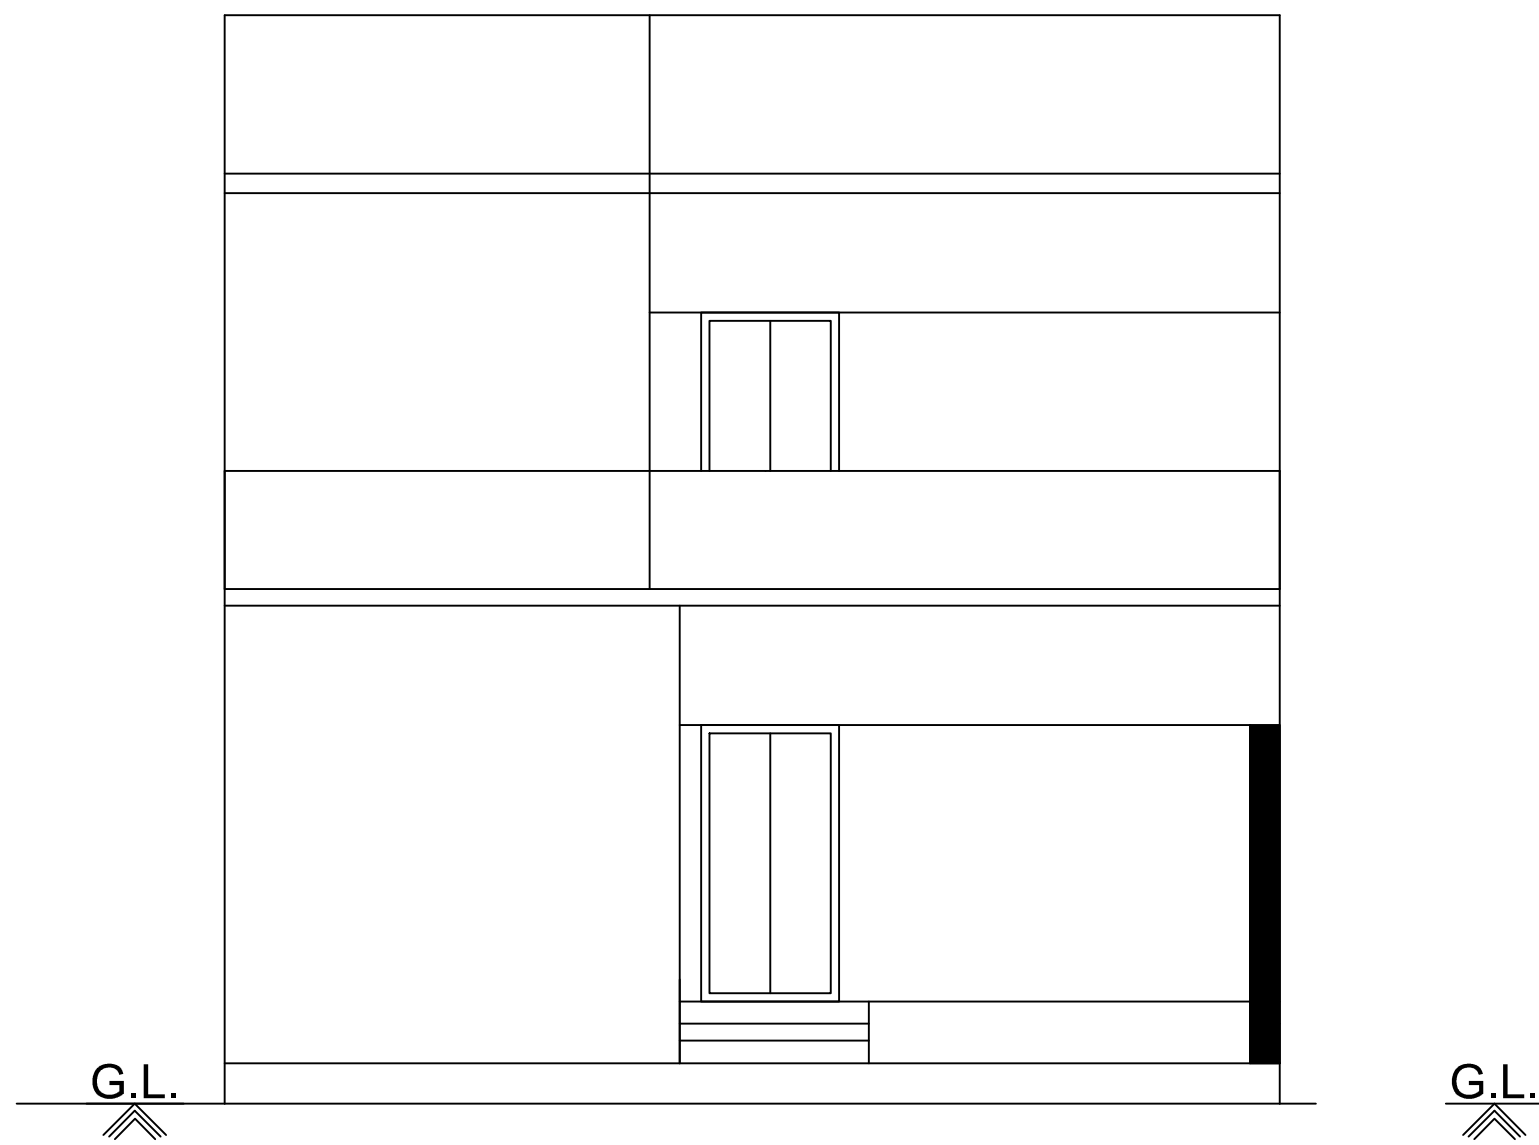


FRONT ELEVATION

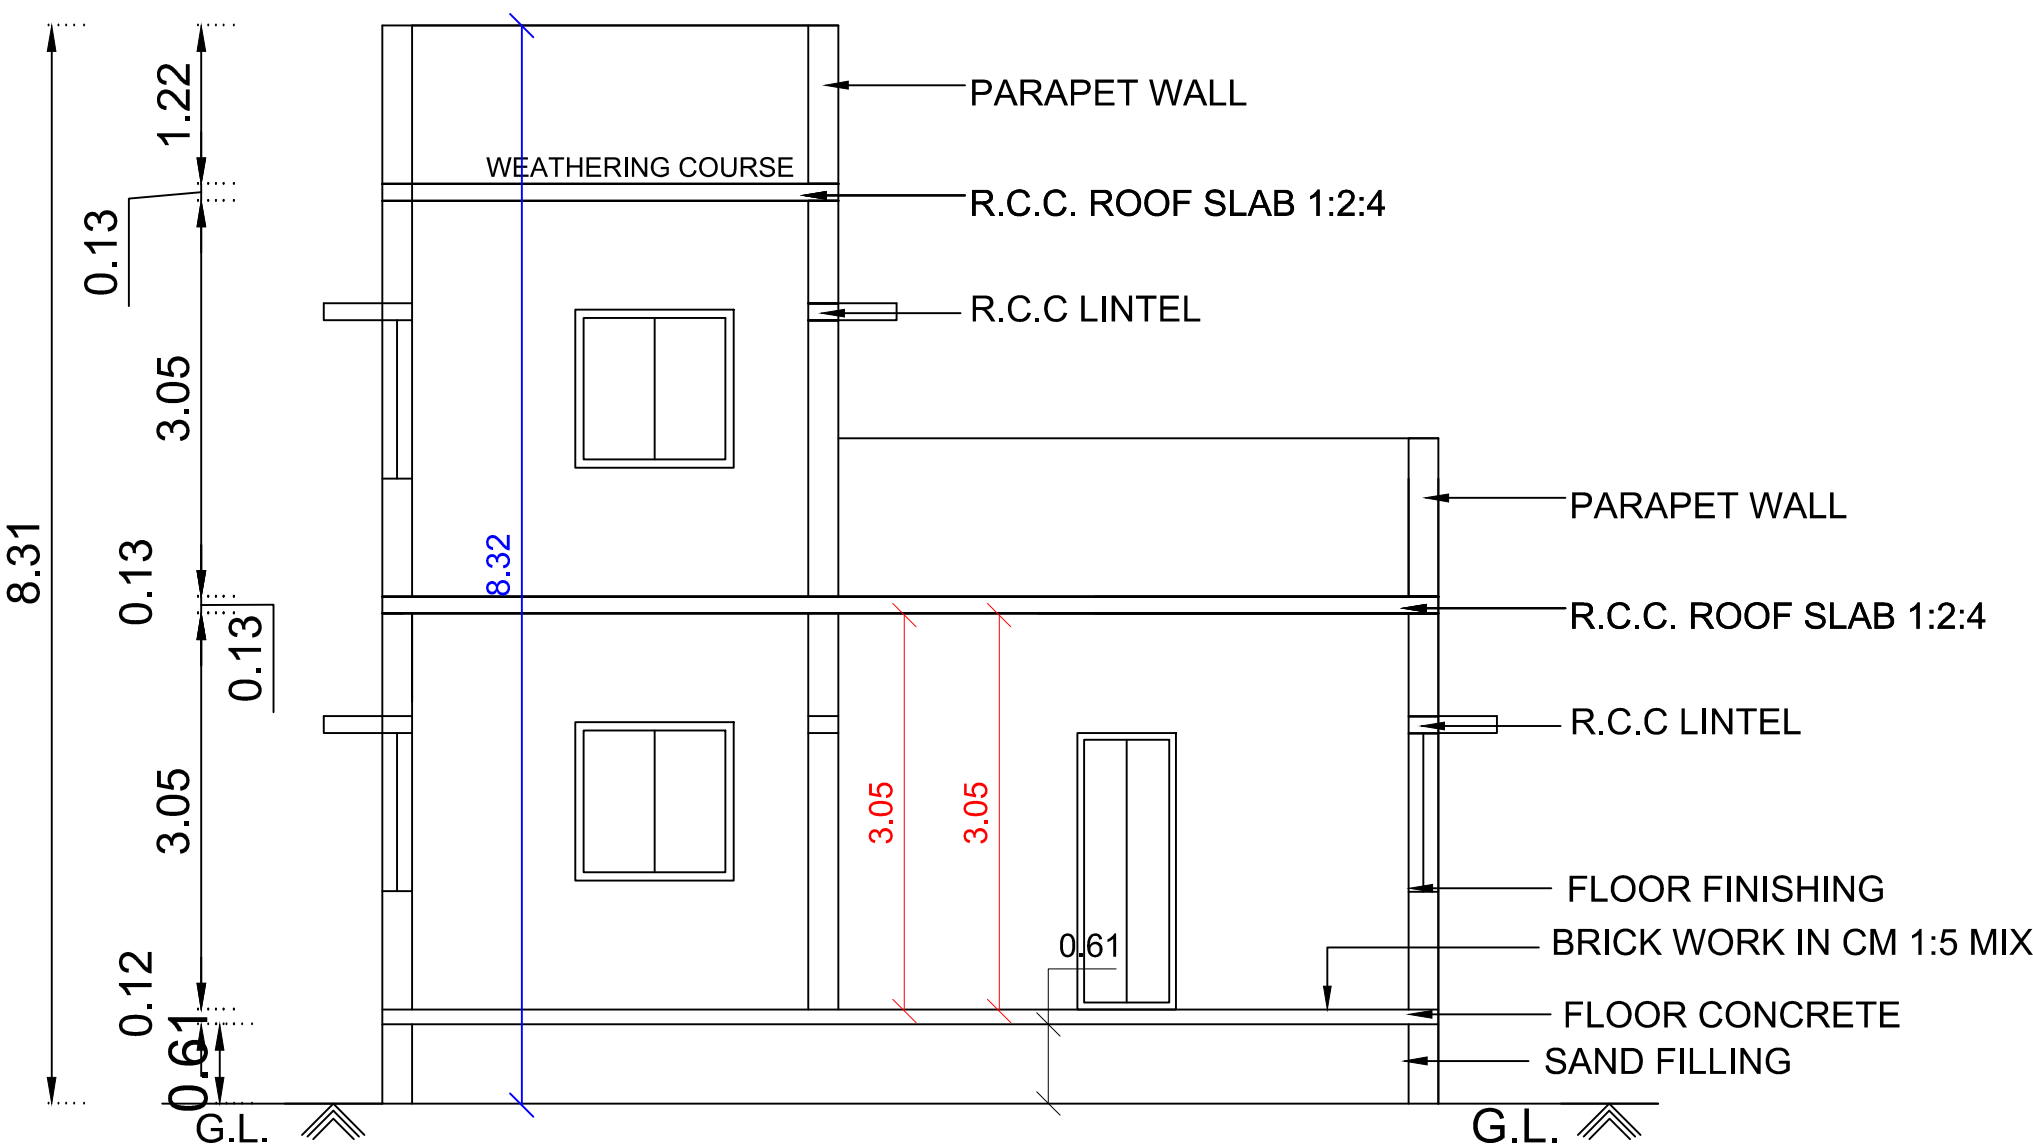


SECTION A-A1

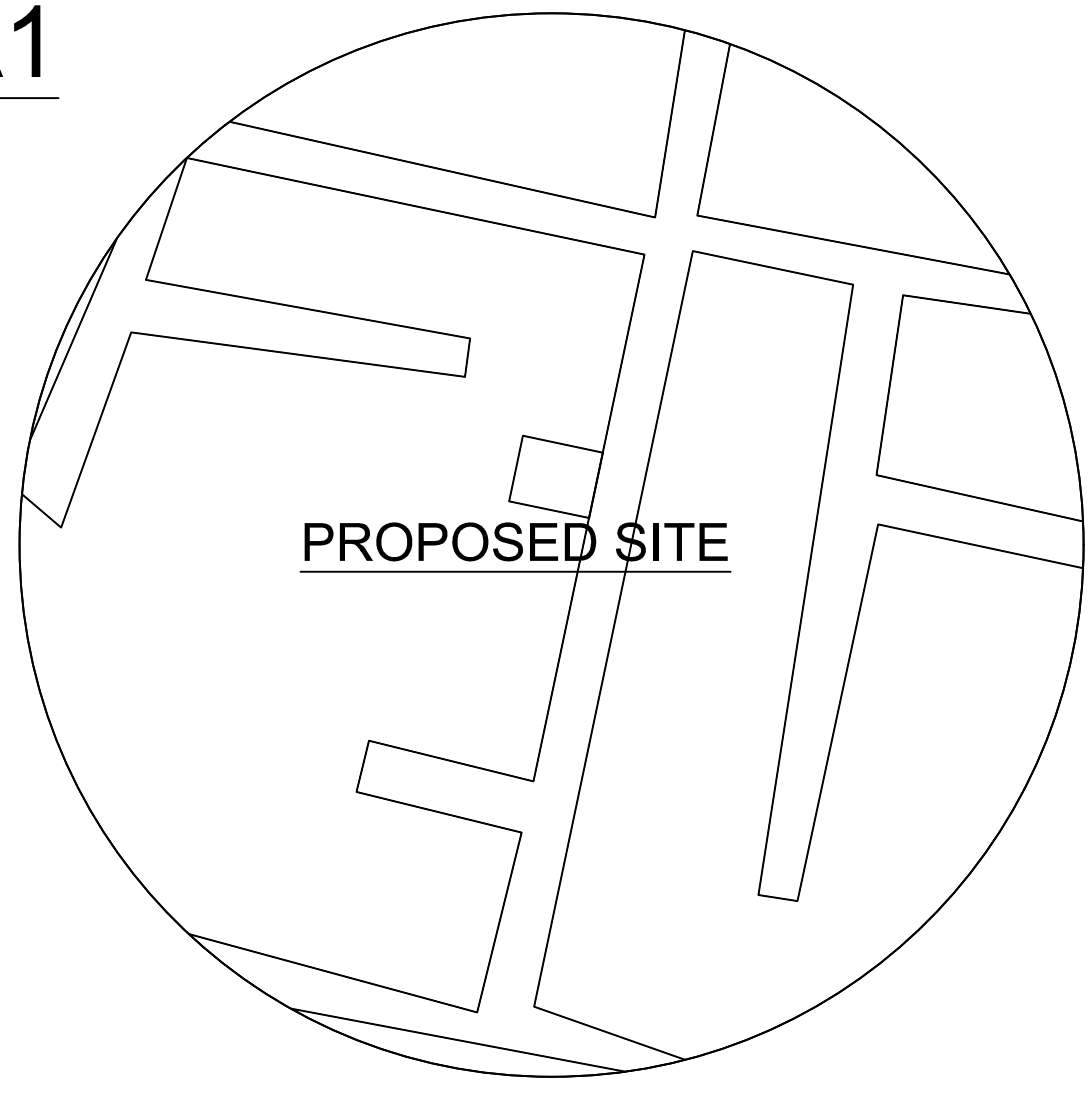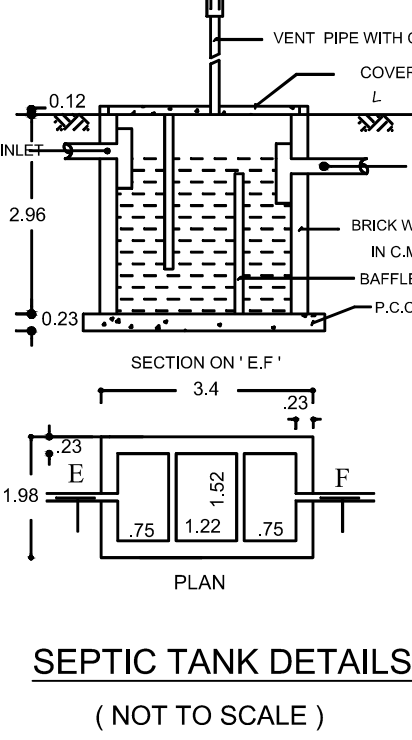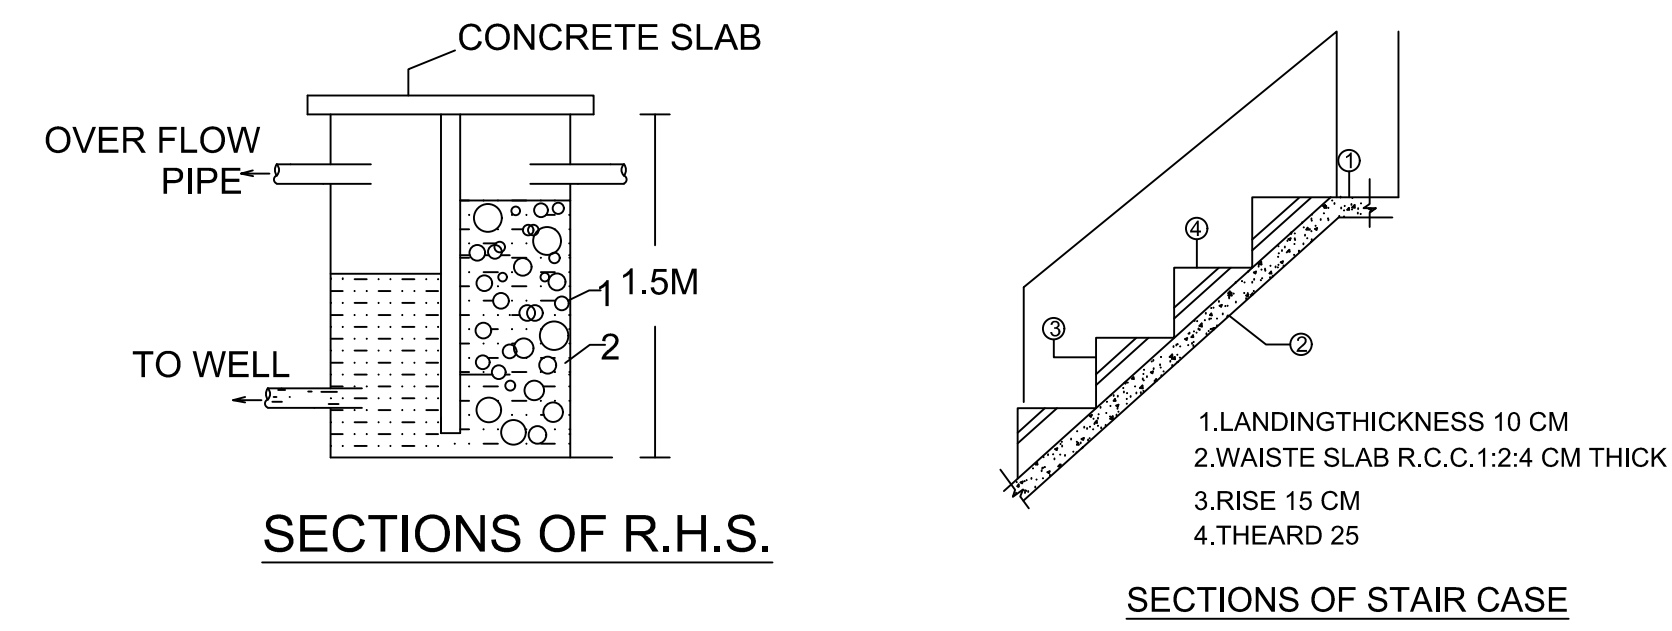


TOPO PLAN

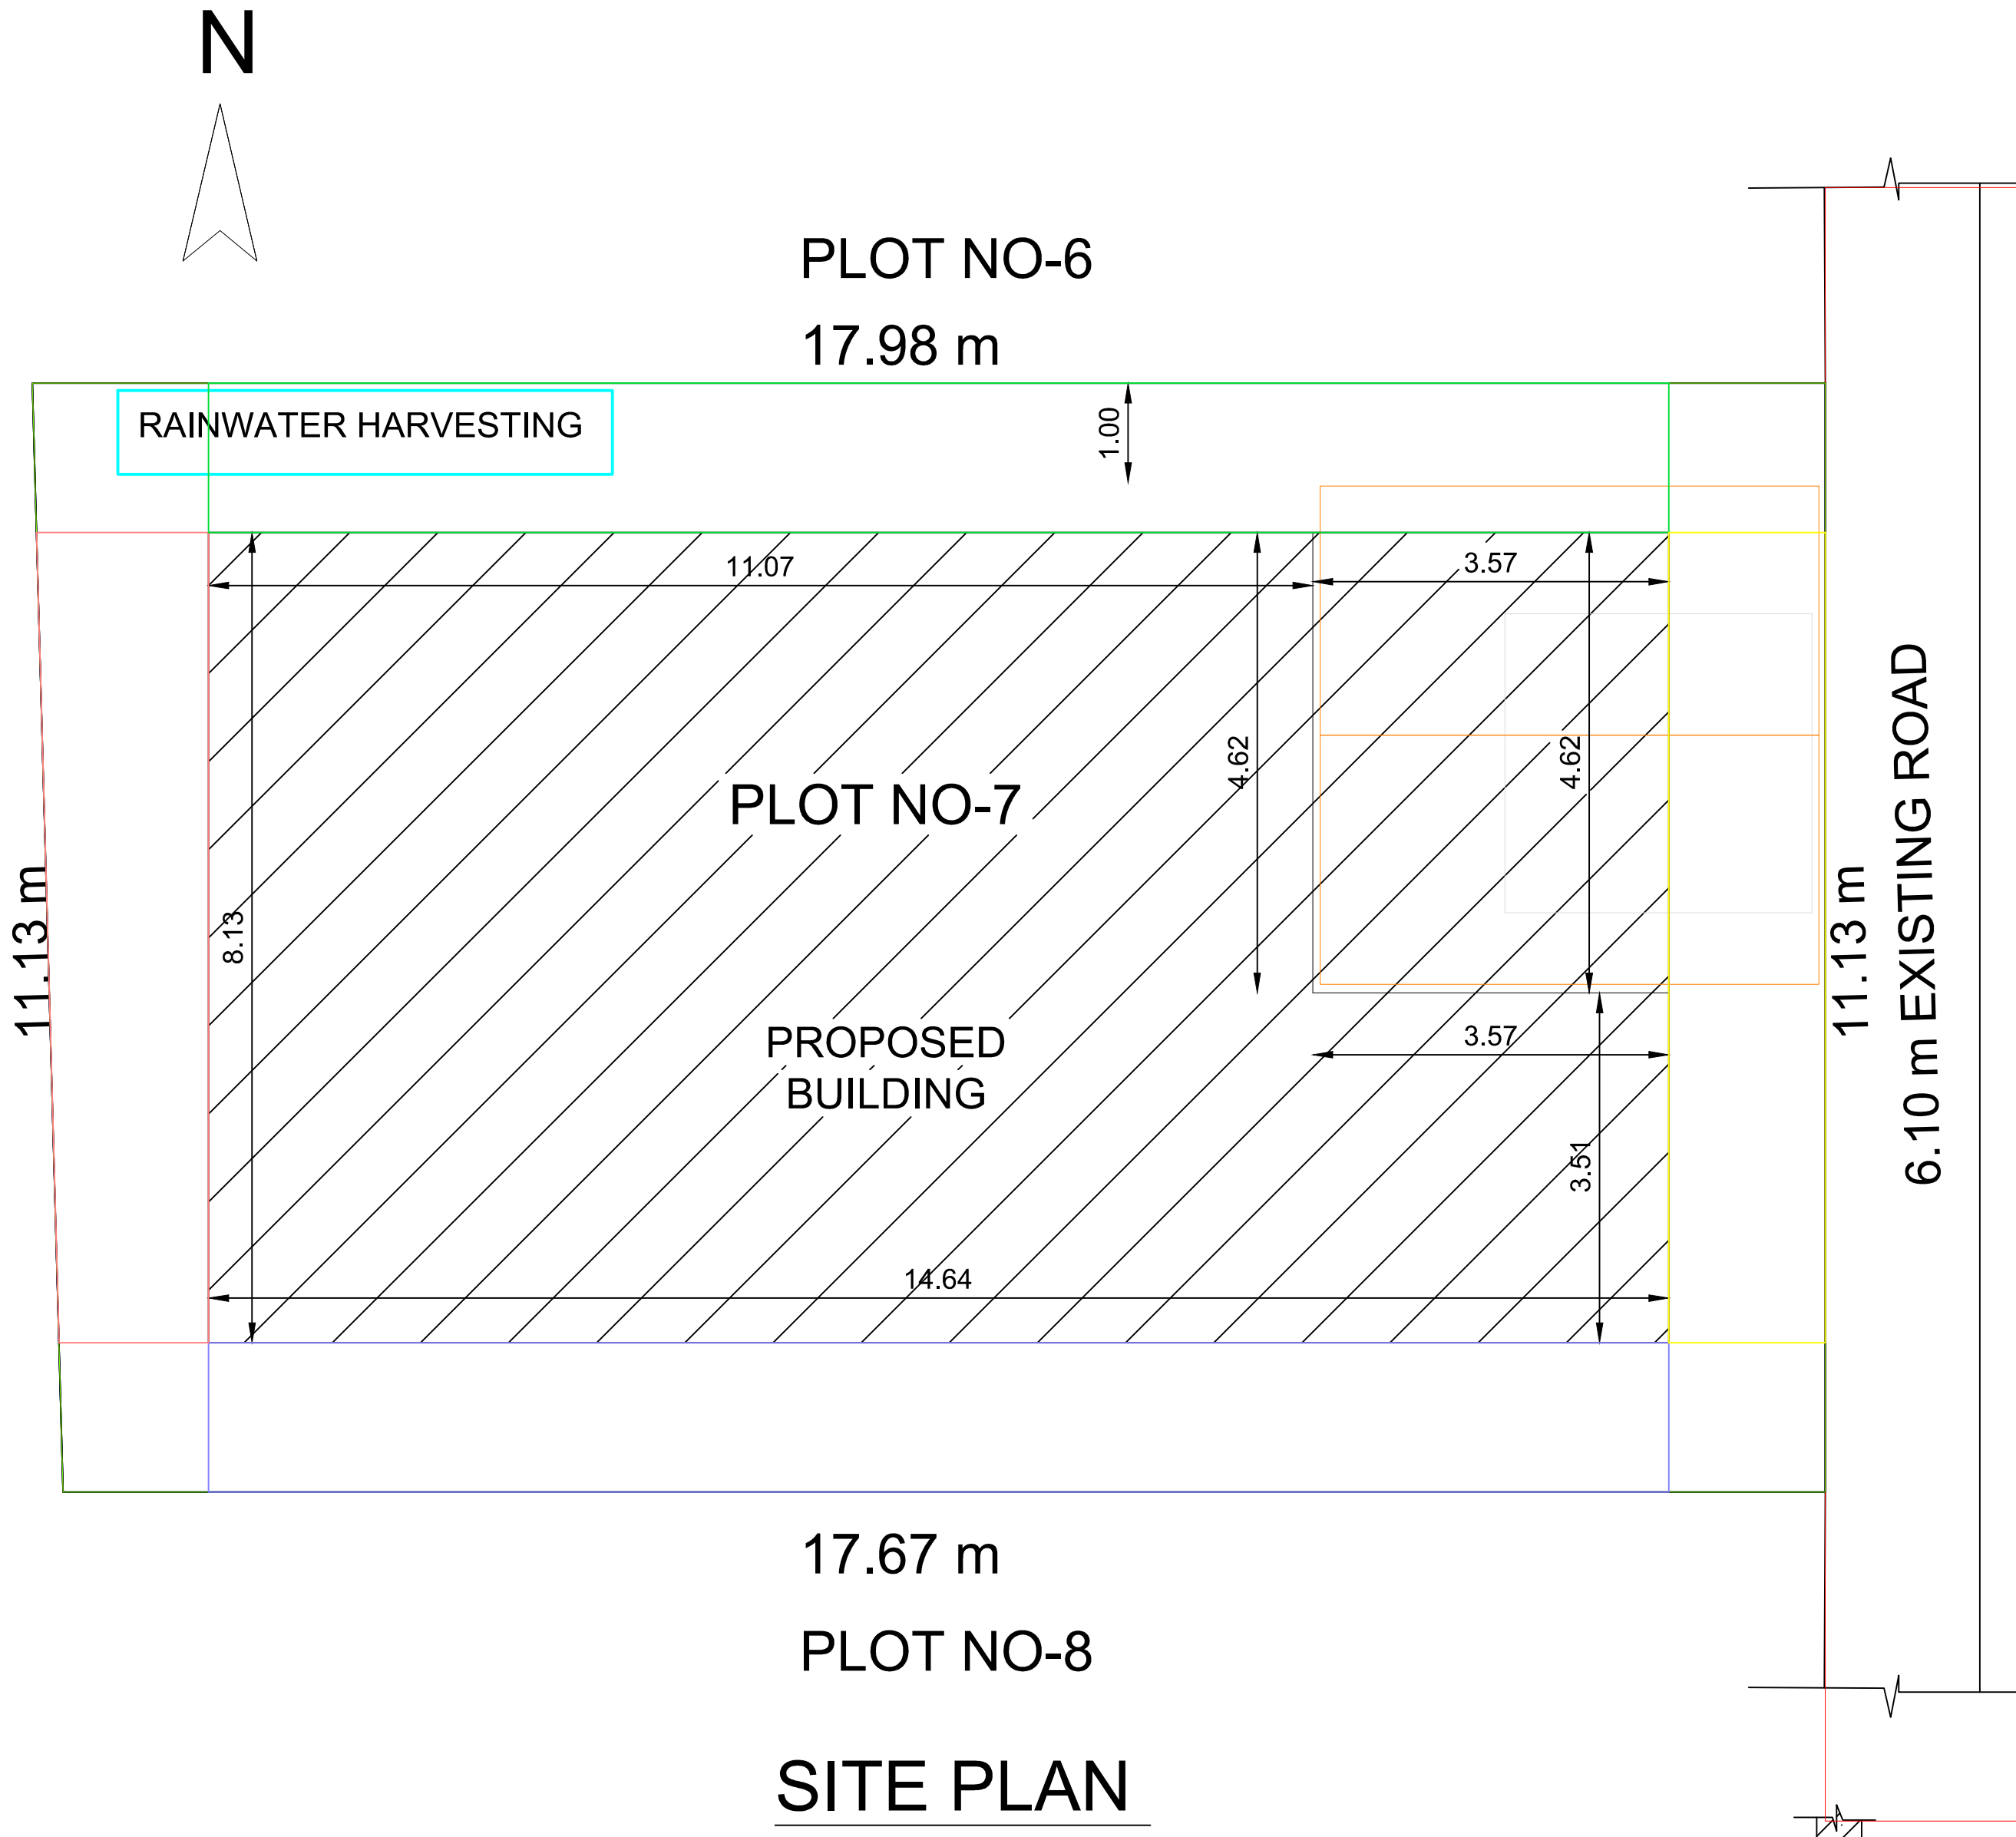


SITE PLAN

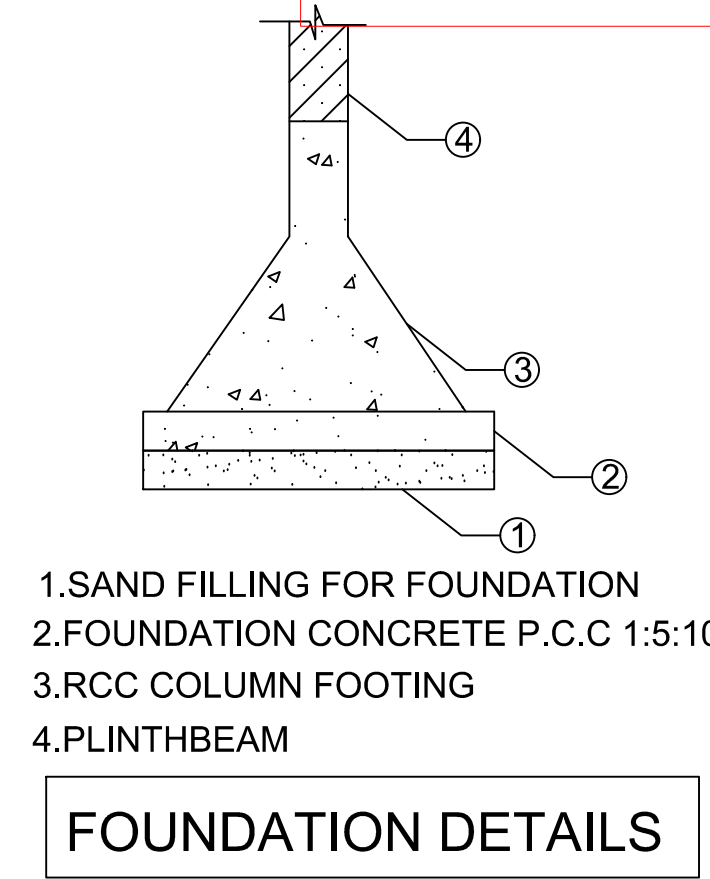


FOUNDATION DETAILS

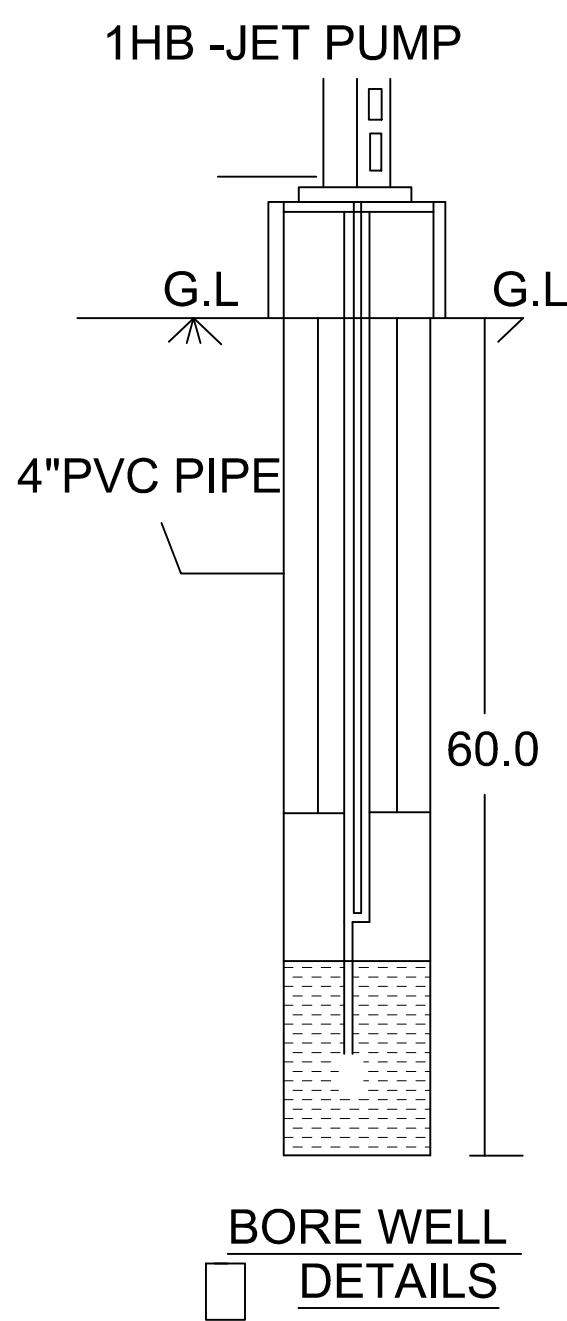


BORE WELL DETAILS

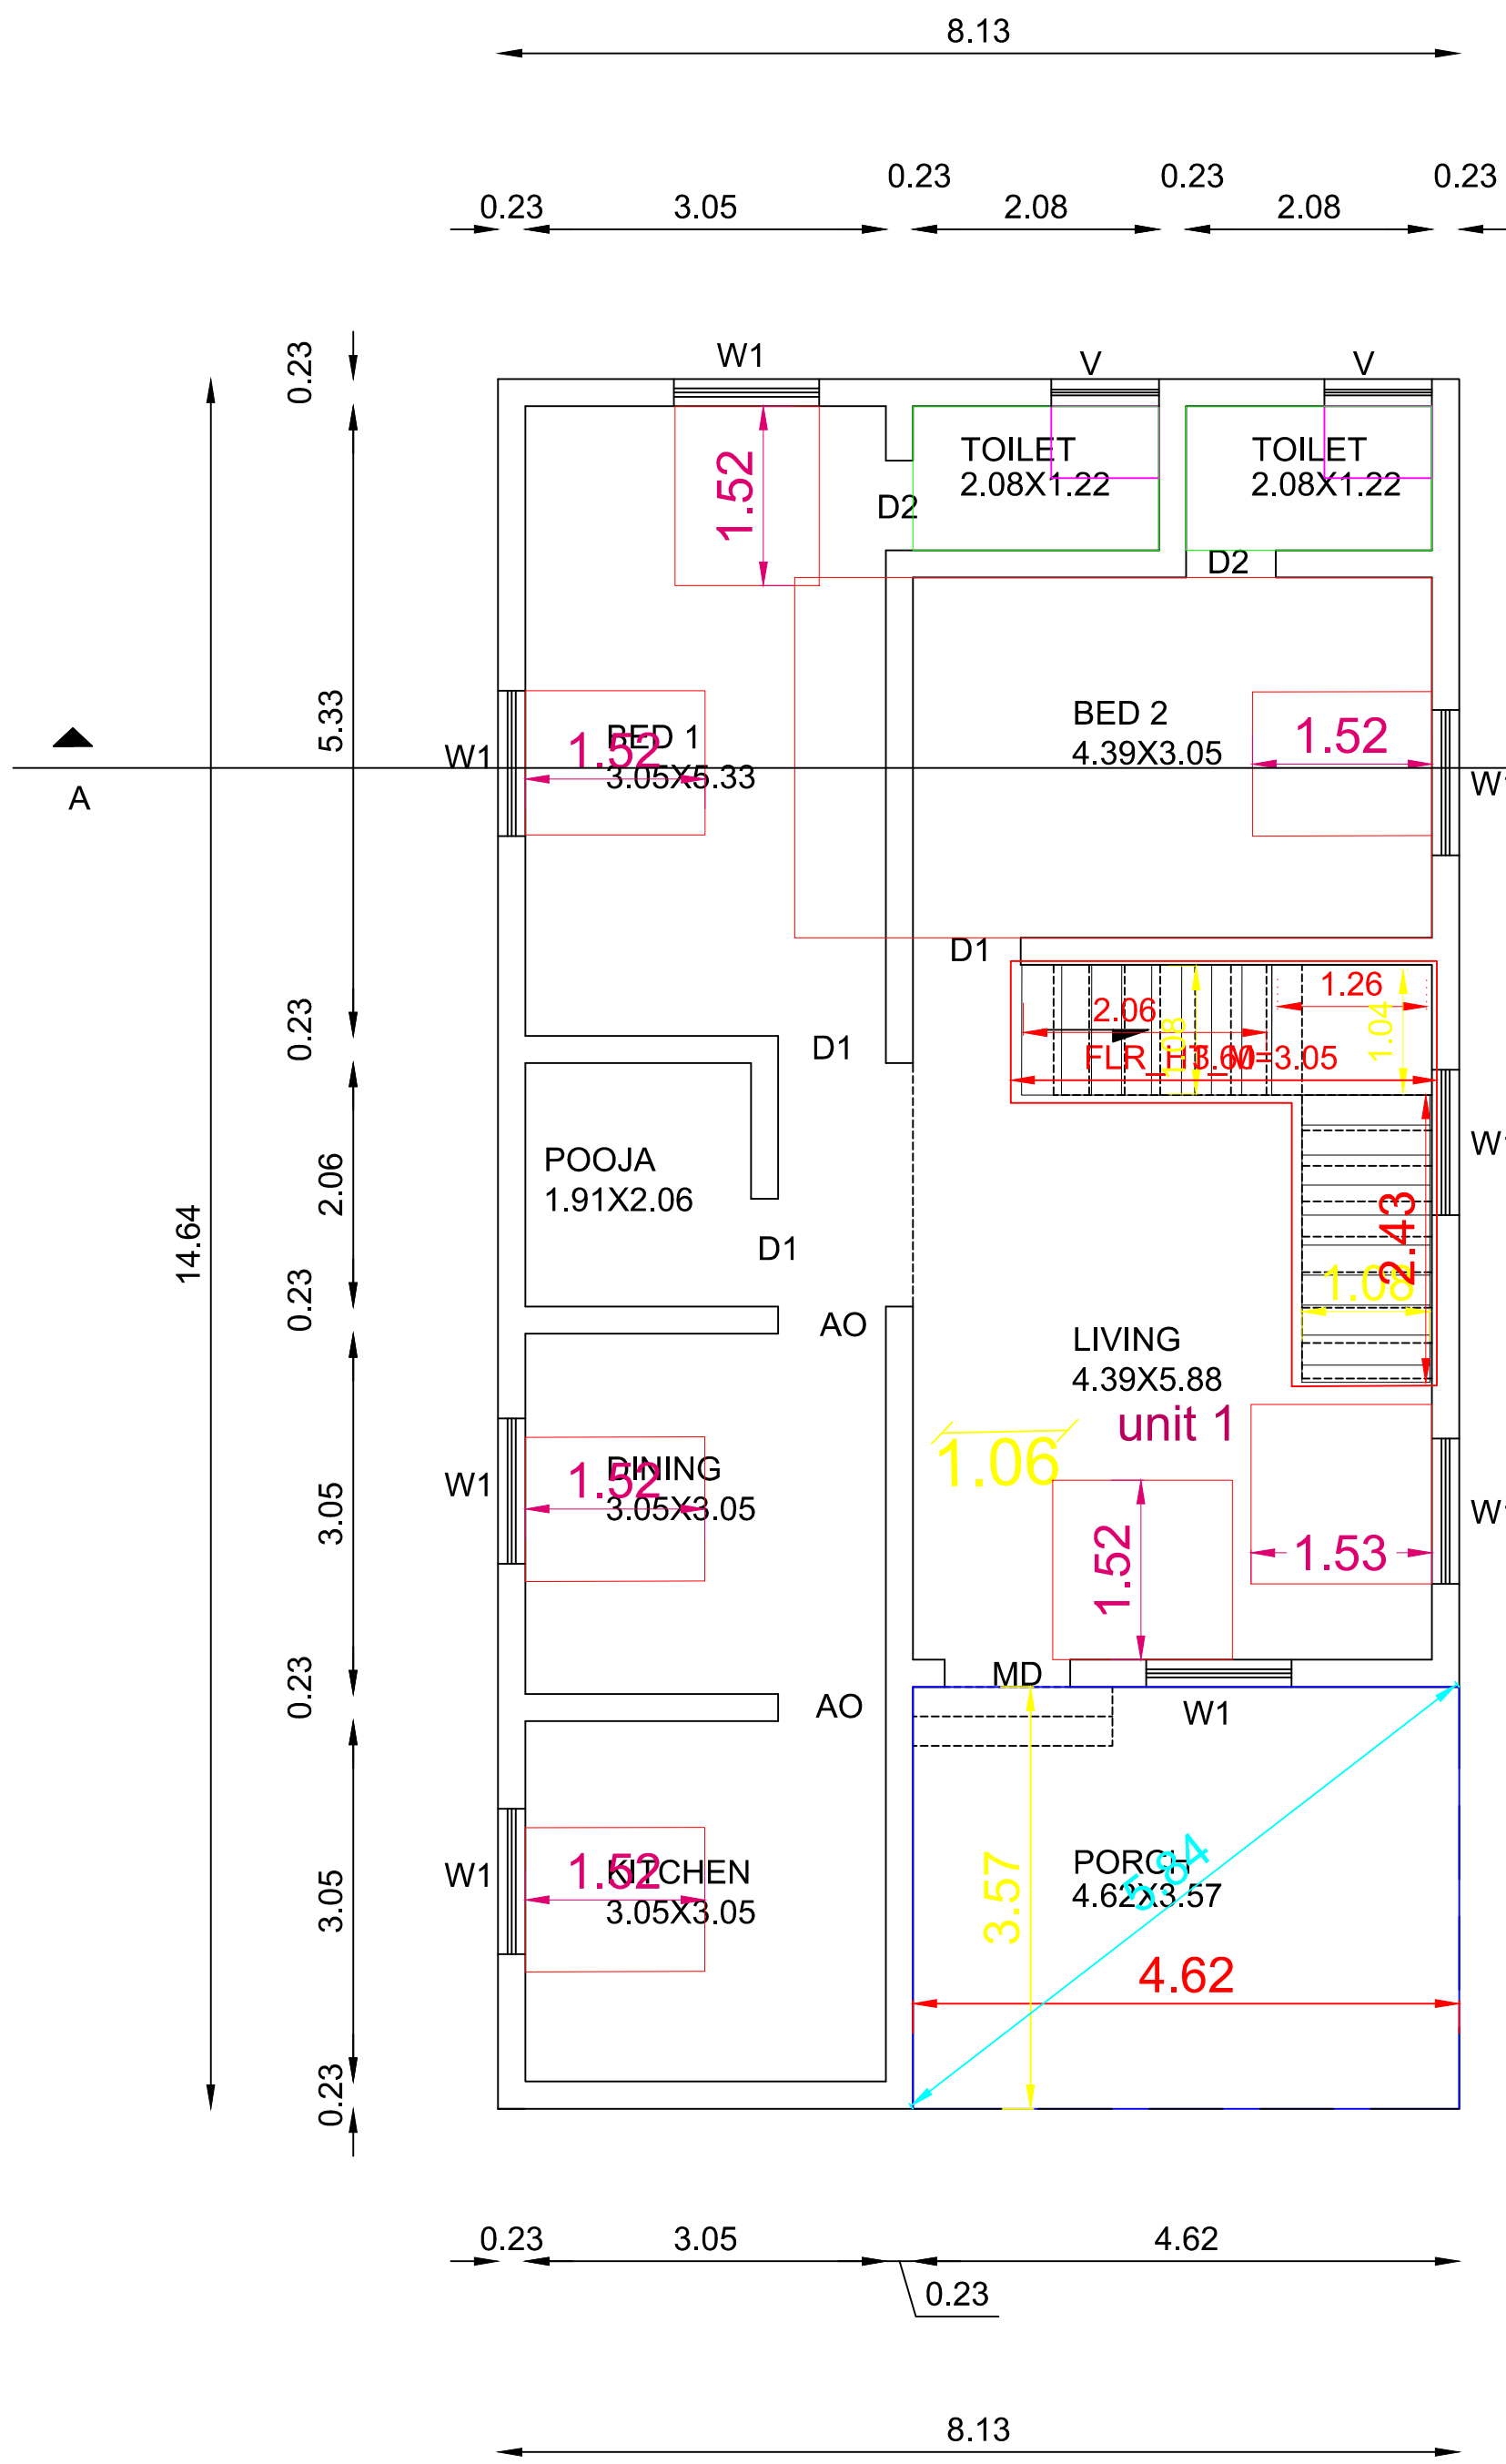

GROUND FLOOR PLAN

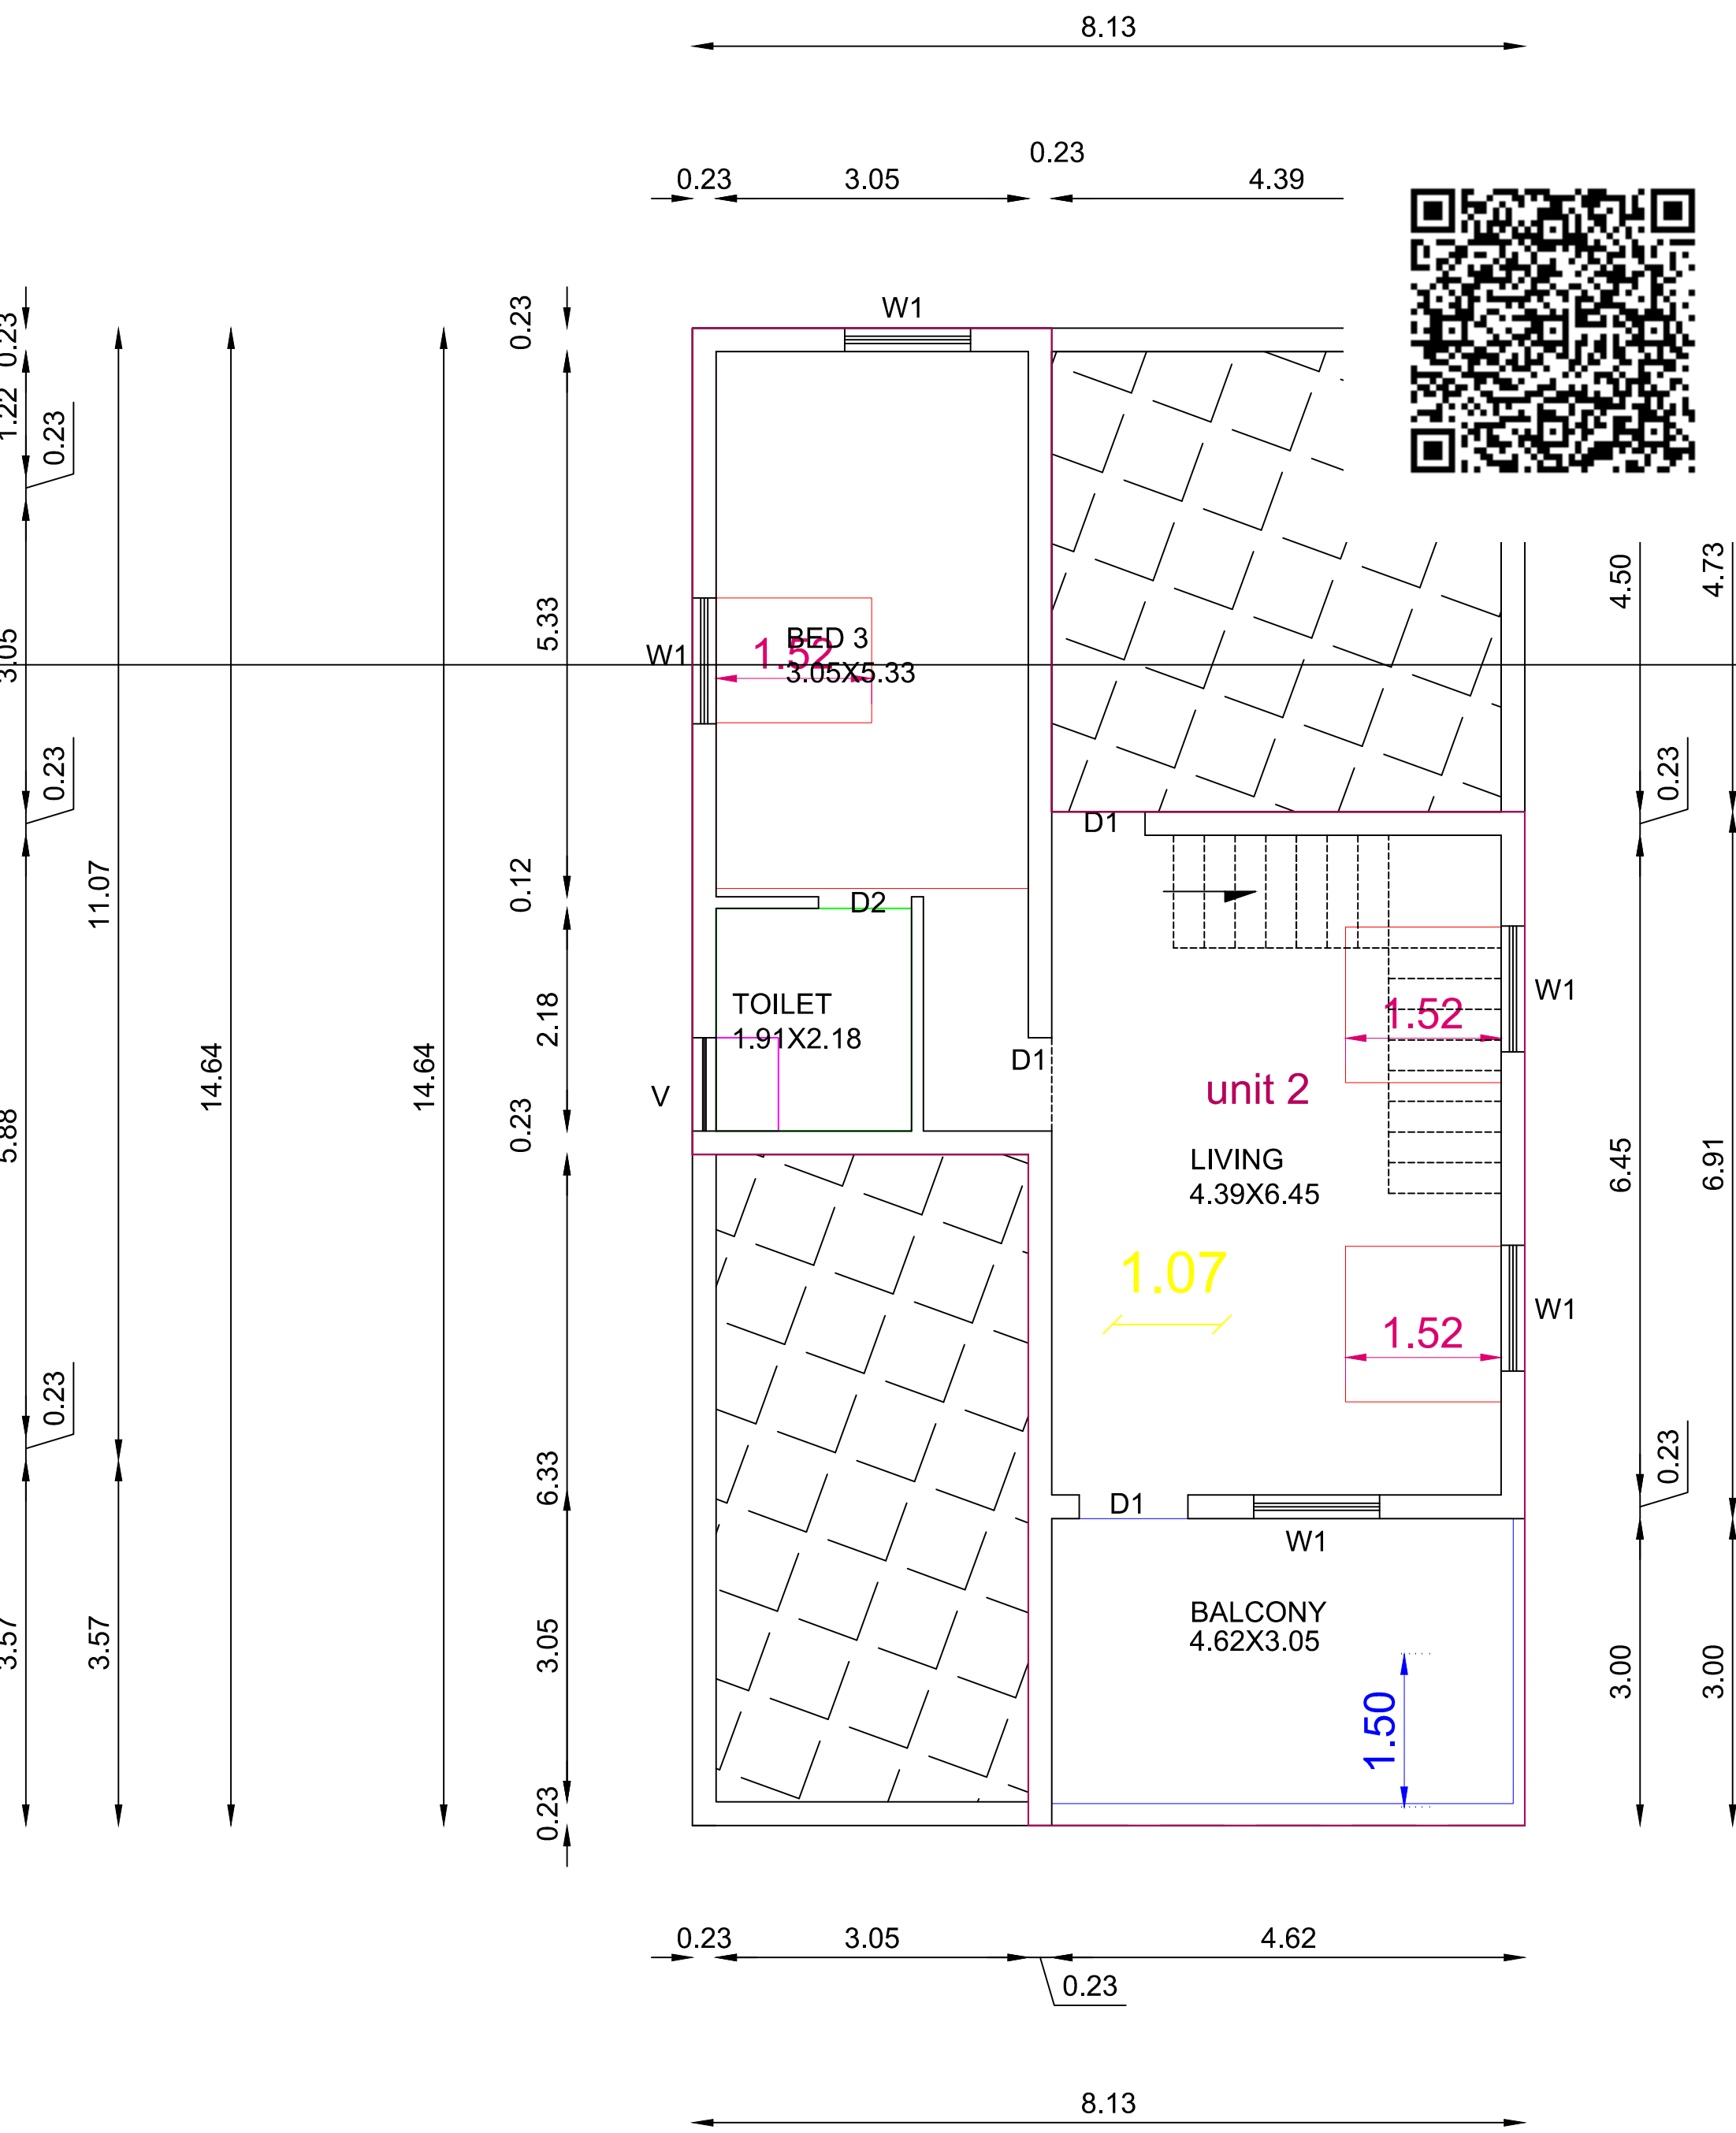

FIRST FLOOR PLAN

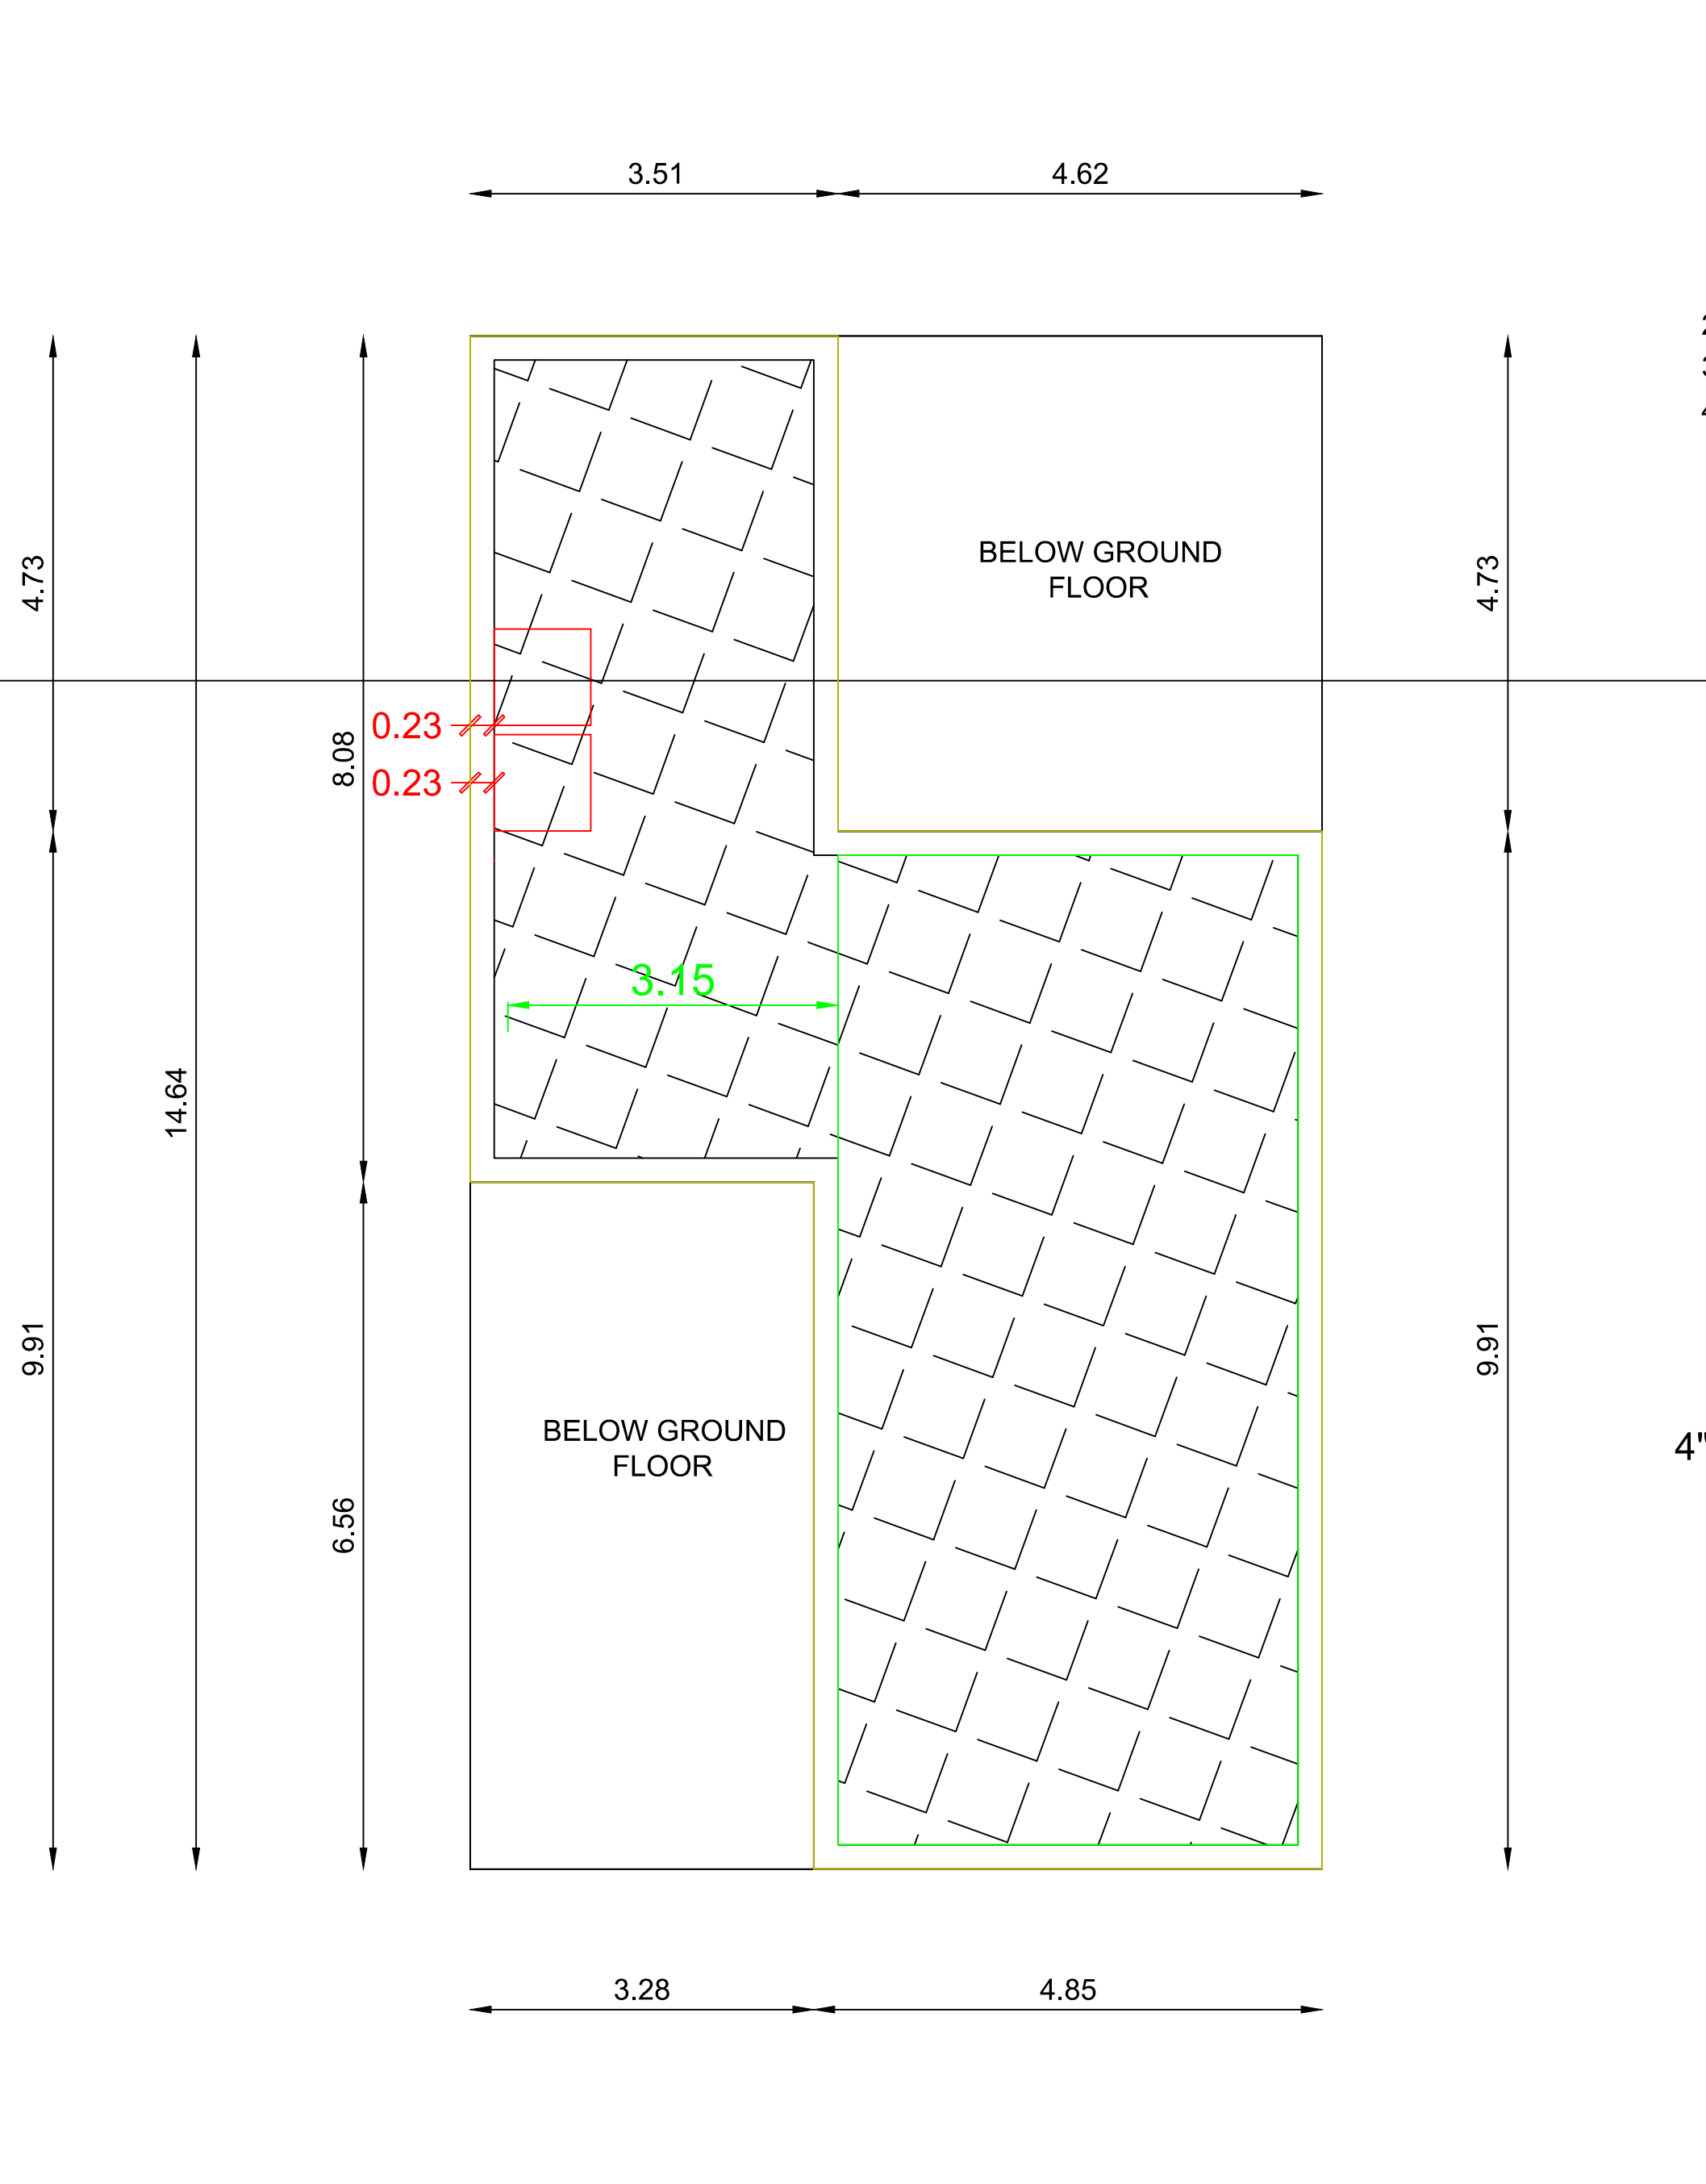

TERRACE FLOOR PLAN

NO:	SIZE	
JOINERY DETAILS	WIDTH	HEIGHT
MD- MAIN DOOR	1.06	2.13
D1 - DOOR	0.91	2.13
D2 - DOOR	0.76	2.13
W1-WINDOW	1.22	1.52
W2-WINDOW	1.22	0.91
V-VENTILATOR	0.91	0.61
AO - ARCH OPENING	0.91	2.13

AREA DETAILS	SQ.FT	SQ.M
TOTAL PLOT EXTENT	2135.00	198.35
PRO. GROUND FLOOR AREA	1281.13	119.02
PRO. FIRST FLOOR AREA	814.30	75.65
TOTAL BUILD UP AREA	2095.43	194.67
OPEN SPACE AREA	853.87	79.33
PLOT COVERAGE	60.06 %	

FSI CALCULATION:

TOTAL BUILDUP AREA	2095.43	= 0.98
TOTAL PLOT EXTENT	2135.00	

PARKING CALCULATION:

DWELLING UNIT AREA ABOVE 75.00 Sq.m	= 1 CAR SPACE
DWELLING UNIT AREA BELOW 75.00 Sq.m	= 1 TWO WHEELER SPACE

PARKING PROVIDED:

NO.OF CAR PARKING SPACE	: 2 NO'S
NO.OF TWO WHEELER SPACE	: 2 NO'S

- 1.WASTE WATER WILL BE USED FOR GARDEN PURPOSE.
2.RAIN WATER HARVESTING SYSTEM WILL BE PROVIDED.

COLOUR INDEX

SITE BOUNDARIES	
PROPOSED BUILDING	
EXISTING ROAD	

APPLICANT:

(Signature)

MR.N.RAMKUMAR

ENGINEER:

(Signature)
B. MATHAVAN
Consulting Civil Engineer &
Licensed Building Surveyor
298, Keelavasaku St, A Kilappur - 621 002
Singampunari Tk, Sivagangai Dist
Cell: 9384435302

OFFICE USE: