
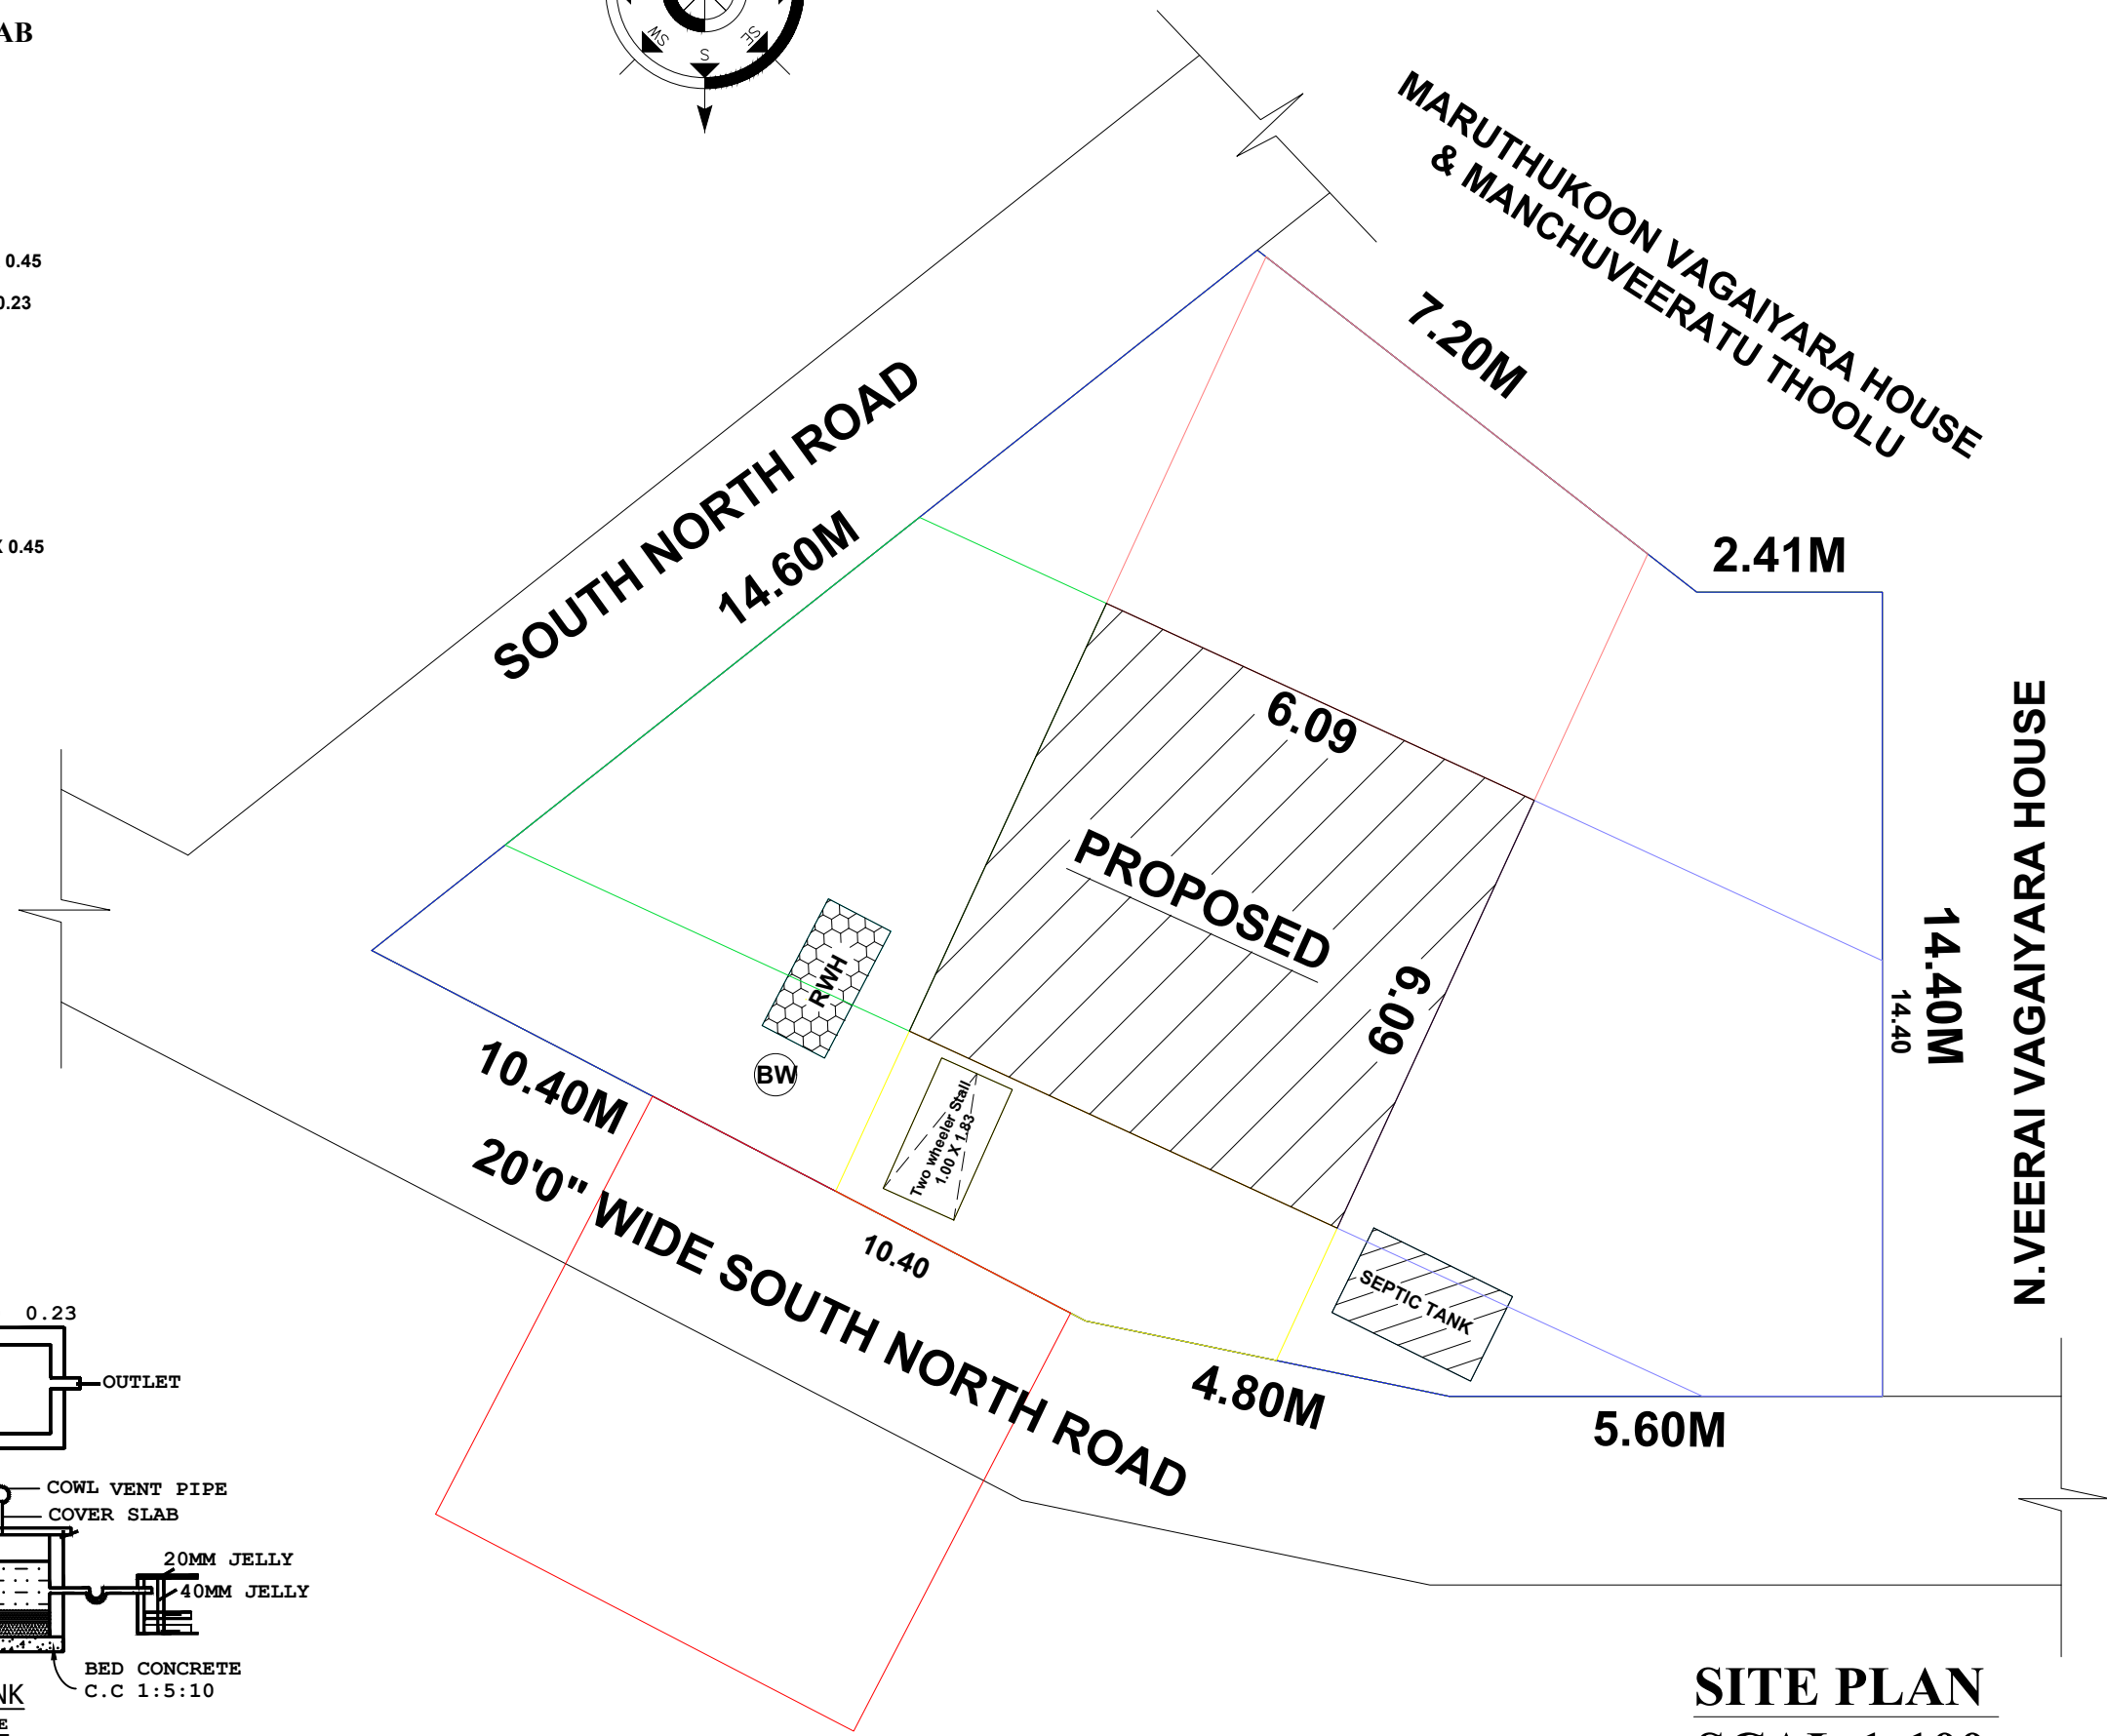
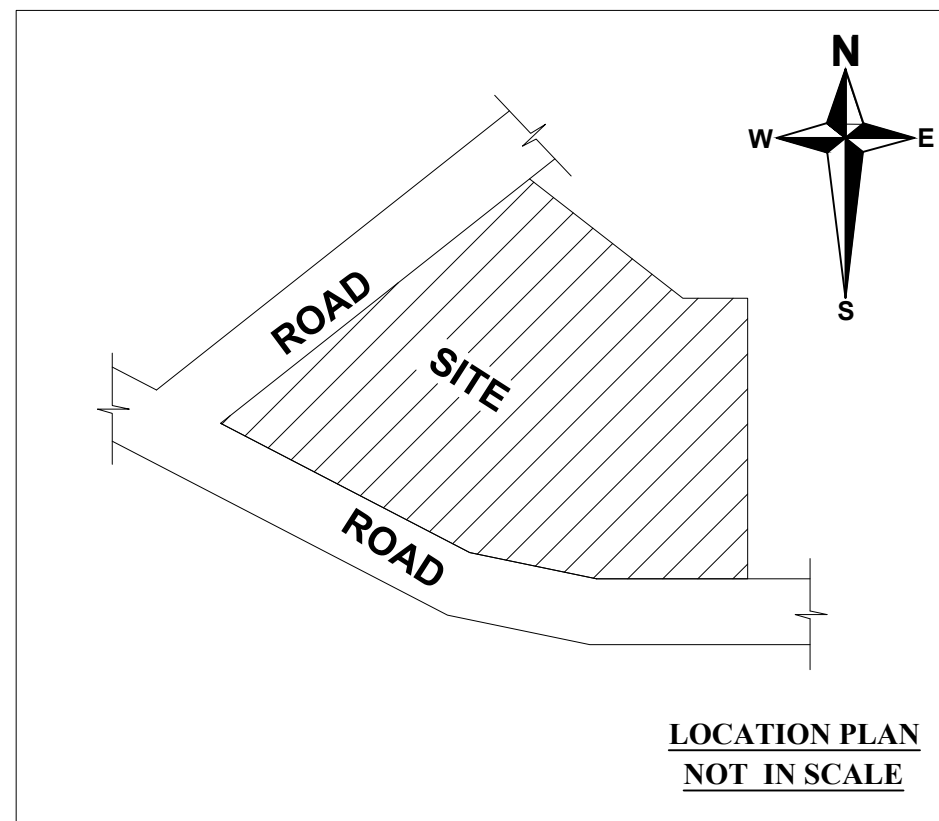
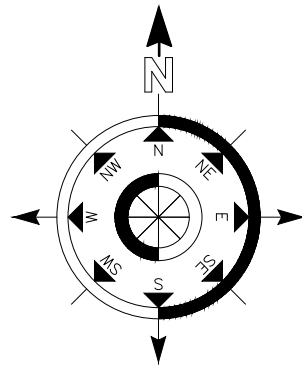
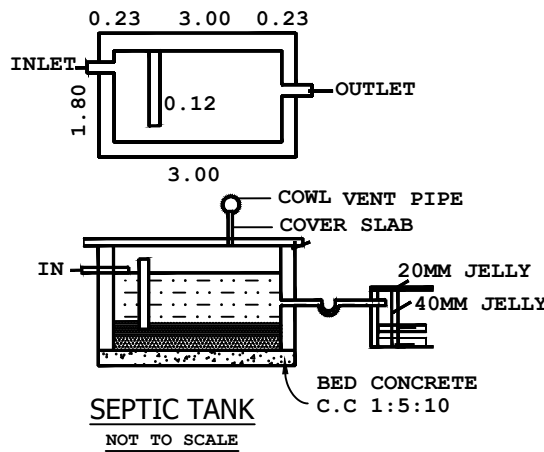
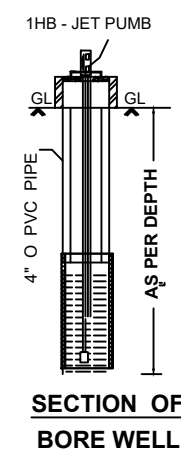
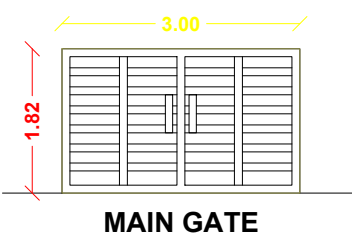
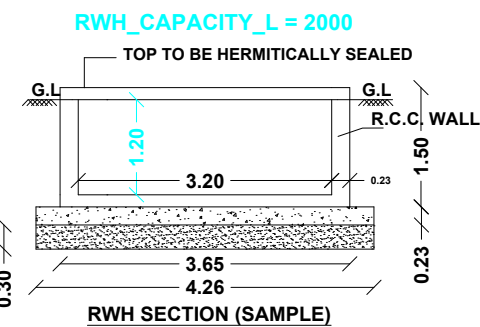
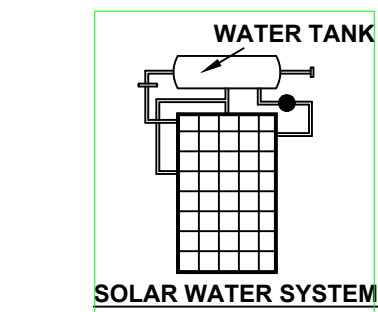
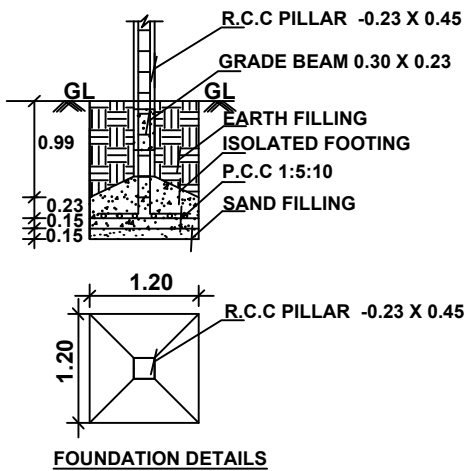
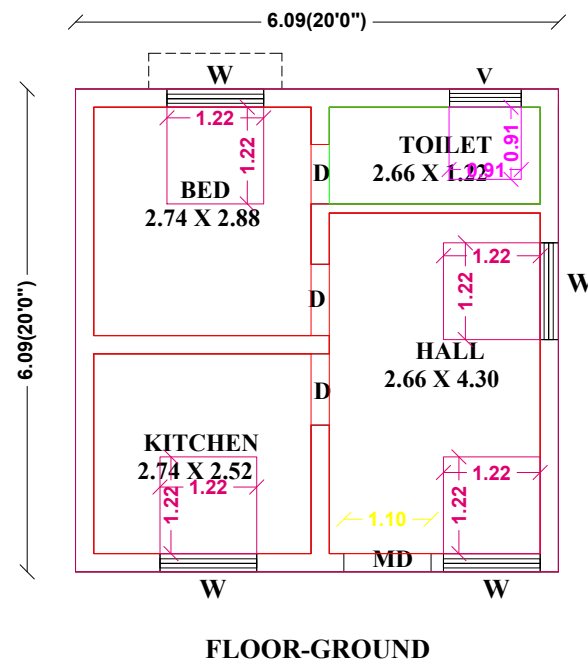


PLAN SHOWING THE PROPOSED CONSTRUCTION OF GROUND TILED ROOF BUILDING
IN WARD NO:6, G.R.S NO.37/512, GOBALAKRISHNAN STREET, NATTARASANKOTTAI TOWN,
NATTARASANKOTTAI TOWN PANCHAYAT, KALAYARKOIL TALUK, SIVAGANGAI DISTRICT.

SCALE : 1:100 (ALL DIMENSIONS ARE IN METRE).

NAME OF THE OWNER : Mr.K.BALAMURUGAN S/o Krishnan.

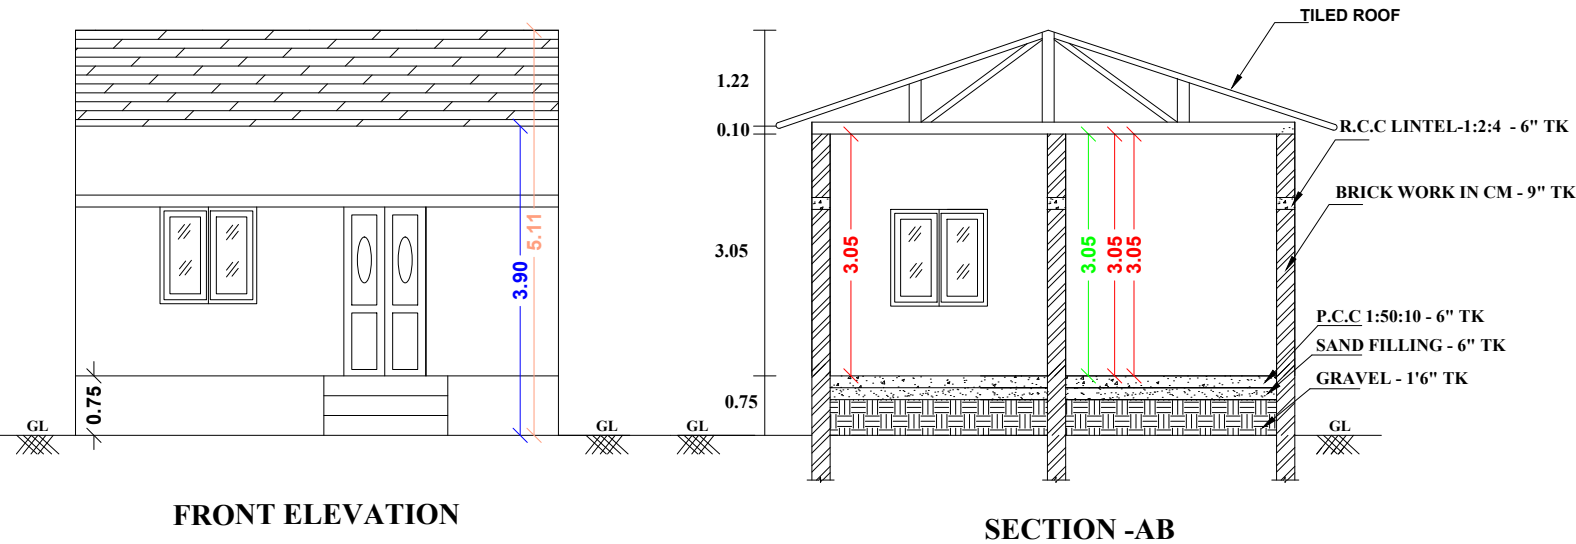

CASE	
PLOT I	
DWELLI	
AREA C	
SCHEI	
LAYOUT A	

JOINERY DETAILS	METRE
MD - CW DOOR	1.10 X 2.10
D - CW DOOR	0.90 X 2.10
W - CW WINDOW	1.22 X 1.22
V - VENTILATOR	0.90 X 0.60

AREA DETAILS	SFT	SQM
SITE AREA (As per doc)	1935.00	179.76
SITE AREA (As per PATTa)	1935.00	179.76
PRO BUILD GF	400.00	37.09
OPEN AREA	1535.00	142.60

APPLICANT: MR.K.BALAMURUGAN

R.KARTHIKEYAN D.C.E.,
R.K.CONSTRUCTION
CONSULTING ENGINEER
4/12, Gandhiji St, Nattarasankottai,
Sivagangai Dt. Cell : 81103 62101

ENGINEER

PLAN INFO
AS_AT_SITE=181.08
FMB_OR_PLR=179.76
PLOT_AREA_M2=179.76
AS_PER_DOCUMENT=179.76
SINGLE_FAMILY_BLDG=YES
CRZ=NO
SECURITY_ZONE=NO
ACCESS_WIDTH_M=10.40
WHETHER_GOVT_OR_AIDED_SCHOOL=NO
ROAD_WIDTH=6.09
ROAD_LENGTH=20.80
AREA_TYPE=OTHERS
MIN_PLOT_DEPTH=10.40
MIN_PLOT_WIDTH=14.40
LAND_USE_ZONE=RESIDENTIAL
LEASEHOLD_LAND=NO
BUILDING_NEAR_TO_RIVER=NO
SURVEY_NO=37/512
PATTa_NO=NIL
VILLAGE=NATTARASANKOTTA
TOWN_PANCHAYAT=NATTARASANKOTTAI
TALUK=KALAYARKOIL
DISTRICT=SIVAGANGAI
JURISDICTION_TYPE=PANCHAYAT
OSR_APPLICABLE=NO
OSR_SURRENDER_RETAIN=SURRENDER
PREMIUM_FSI_REQUIRED=NO
IS_APPROVED_LAYOUT=NO
AVG_PLOT_DEPTH=10.40
AVG_PLOT_WIDTH=14.40
RWHP_DECLARED=YES
IS_SWIMMING_POOL_EXISTS=NO
IF_HERITAGE_TOWN_LESS_THAN_1KM_RADIUS=NO

OFFICE