

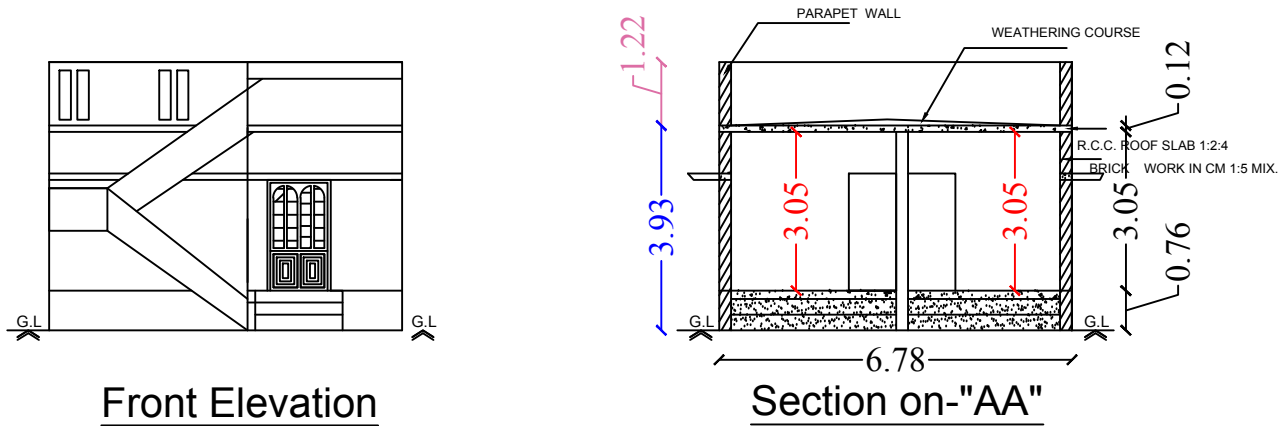
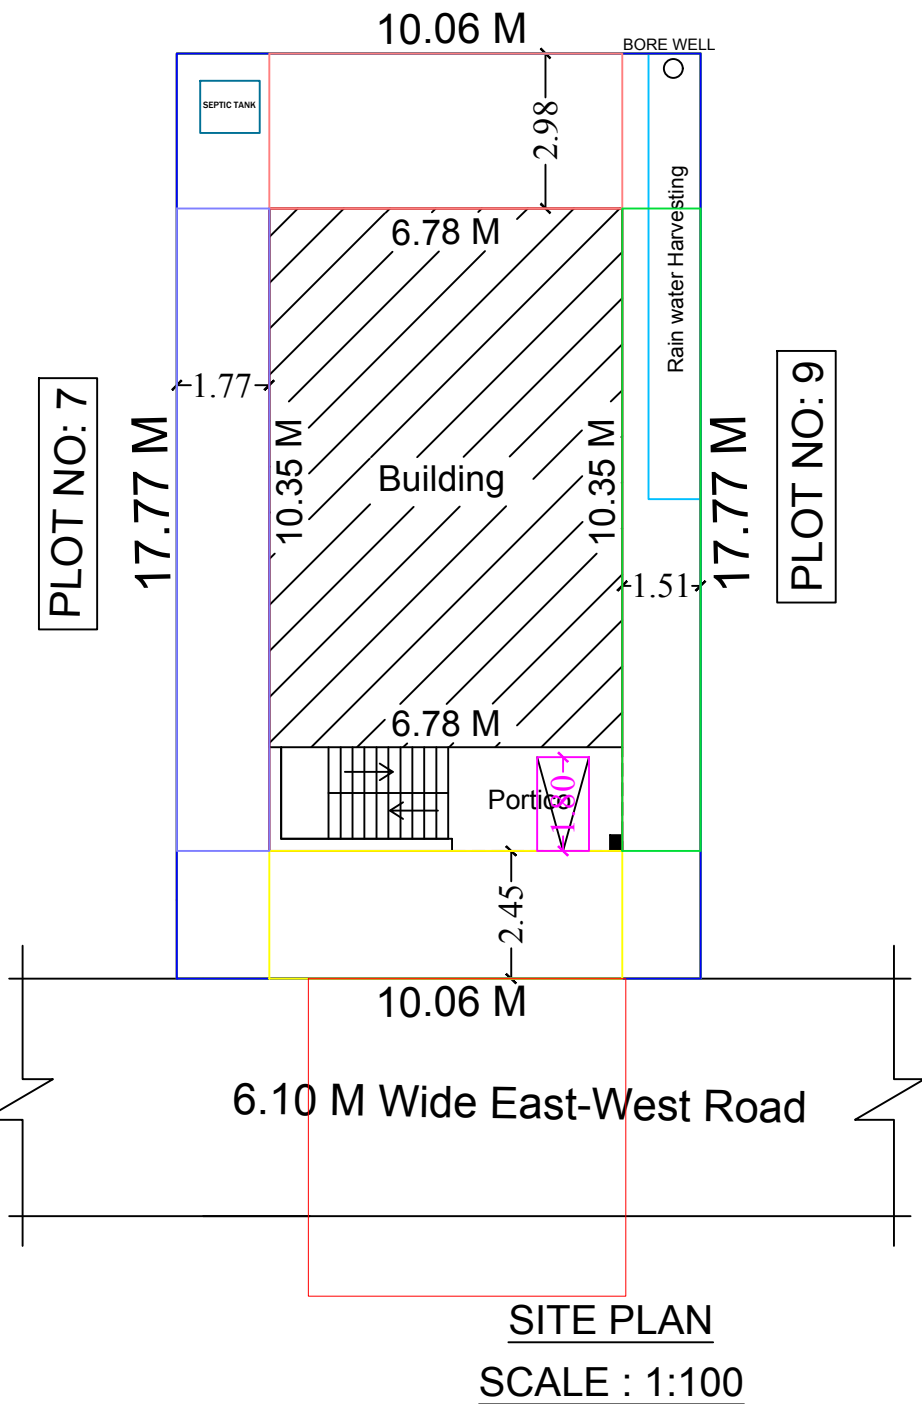
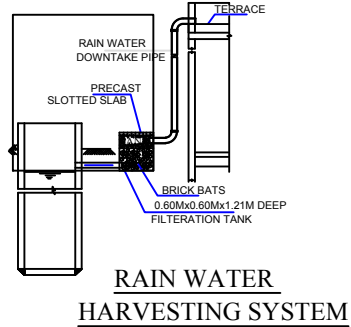
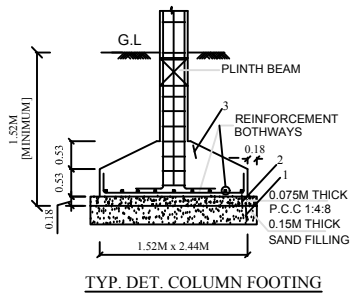
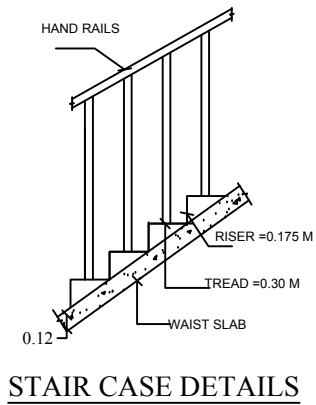


PLAN SHOWING THE PROPOSED CONSTRUCTION OF R.C.C. ROOF RESIDENTIAL BUILDING GROUND FLOOR AT OLD SY.NO.28/10, NEW SY.NO.28/10A1A, NOW SY.NO.28/107, OLD PATTA.NO.154, NEW PATTA.NO.10423, WARD.NO.12, PLOT.NO.8, "NANDHAVANAM STREET", IN VELANGUDI (PALLATHUR) VILLAGE, KOTTAIYUR TOWN PANCHAYAT, SAKKOTTAI UNION, KARAUKUDI TALUK, SIVAGAGAI DISTRICT.

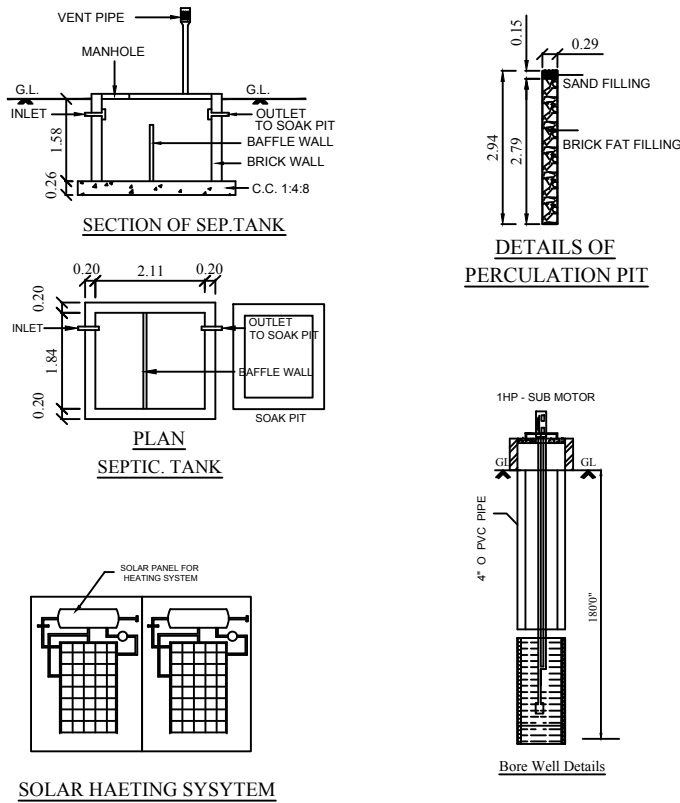

Peri.Kasivishwanathan Plot

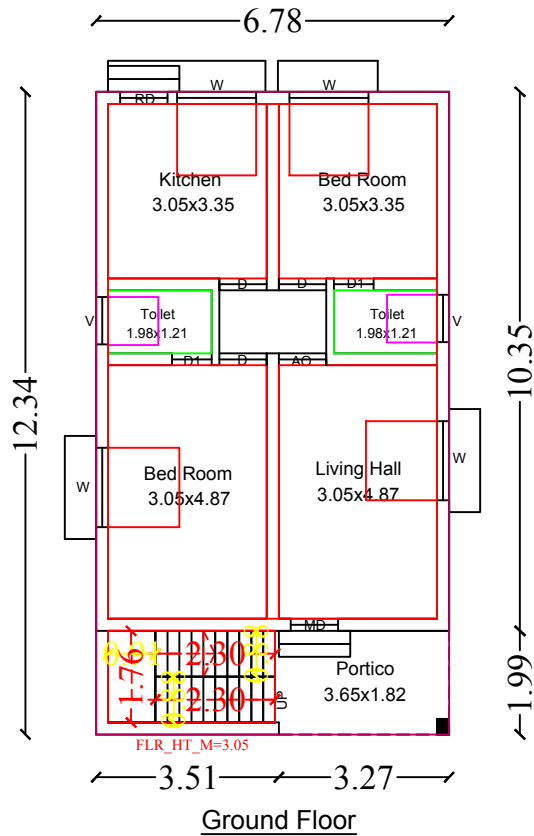

LEGEND	FEET	METRE
RD, D DOOR	3'0"x7'0"	0.92x2.13
MD MAIN DOOR	3'6"x7'0"	1.10x2.13
D1 DOOR	2'6"x7'0"	0.76x2.13
AO ARCH OPEN	3'0"x7'0"	0.92x2.13
W WINDOW	5'0"x4'6"	1.52x1.37
V VENTILATOR	3'0"x2'0"	0.91x0.60
AREA DETAILS	SQ.FT.	SQ.M.
As Per Document	1925.00	178.84
As Per Patta	1925.00	178.84
As Per Site	1925.00	178.84
PLINTH AREA DETAILS		
Ground Floor Area	900.61	83.67
Open Space Area	1024.39	95.17
FSI DETAILS	PROPOSED	PERMISSIBLE
Total Plinth Area Plot Area 83.67 178.84	0.46	2

OWNER'S NAME & SIGN:-

Thiru.G.Ganapathi
S/o : Thiru.Ganesan

ENGINEER:-