


PLAN SHOWING THE PROPOSED CONSTRUCTION OF R.C.C. ROOF COMMERCIAL BUILDING GROUND FLOOR,AT OLD SF.NO:176/35
NEW SF.NO.176/109, PATTa NO.12, WARD NO:4, MUTHAPPA PARK STREET,PUDUVAYAL , PUDUVAYALVILLAGE, PUDUVAYAL TOWN
PANCHAYAT, SAKKOTTAI UNION, KARAikUDI TALUK, SIVAGANGAI DISTRICT, TAMILNADU.

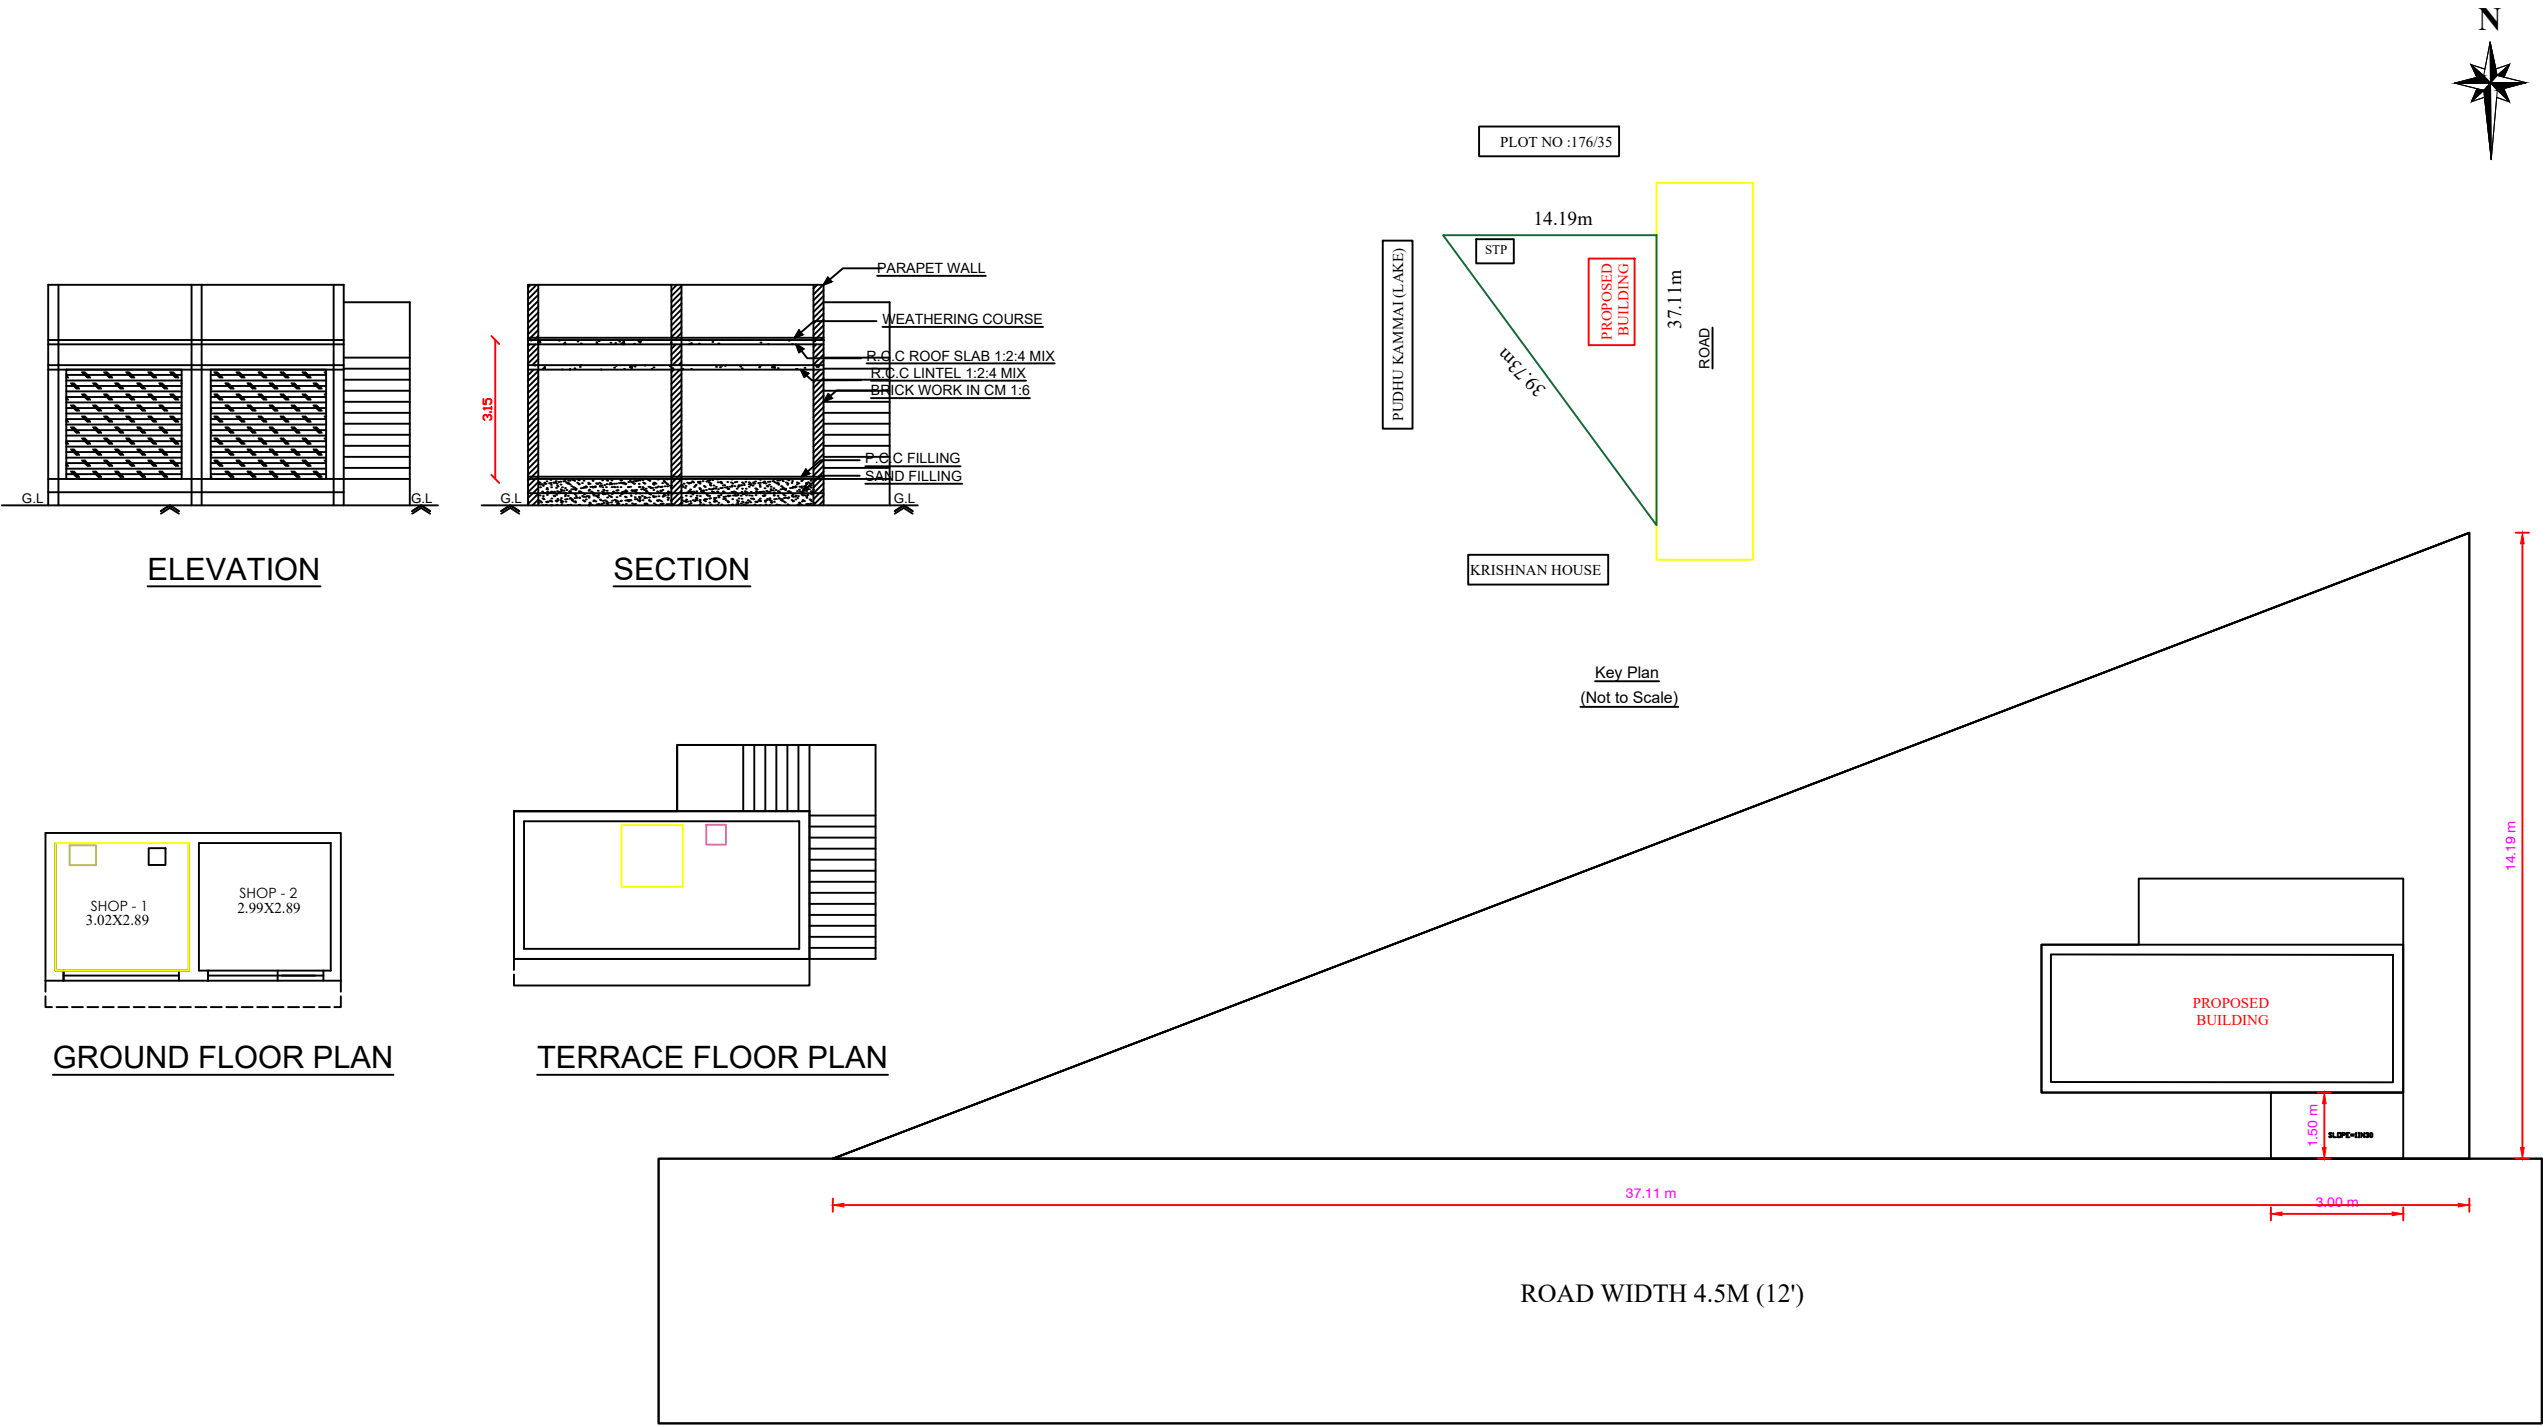

LEGEND	FEET	METRE
RD, D DOOR	3'0"x7'0"	0.92x2.13
MD MAIN DOOR	3'6"x7'0"	1.10x2.13
AO ARCH OPEN	3'0"x7'0"	0.92x2.13
W WINDOW	4'0"x4'0"	1.52x1.52
W1 WINDOW	4'0"x3'0"	1.52x0.92
V VENTILATOR	2'0"x2'0"	0.60x0.60
AREA DETAILS	SQ.FT.	SQ.M.
As Per Document	2833.94	263.29
As Per Site	2833.94	263.29
PLINTH AREA DETAILS		
Ground Floor Area	392.56	36.47
Open Space Area	2441.38	226.81
FSI DETAILS	PROPOSED	PERMISSIBLE
Total Plinth Area Plot Area 36.47 263.29	0.15	2
BOUNDARY SHOWN PROPOSED CONSTRUCTION EXISTING ROAD		
OWNER'S NAME & SIGN:- M.BALASUBRAMANIAN S/o MUTHUSAMY		
ENGINEER:- Er. K. IRANIAN, B.E., Licenced Building Surveyor & Contractor KM CONSTRUCTION No.3, Main Road PUDUVAYAL. Ph:94431 28446		
OFFICE USE:-		

