







PLAN SHOWING THE PROPOSED CONSTRUCTION OF RESIDENTIAL AND COMMERCIAL BUILDING AT PLOT NO: 9, 10,

OLD S.NO: 83/4A, NEW SURVEY NO: 83/4A2A, 83/50 ,RAMANATHAPURAM- SIVAGANGAI MAIN ROAD, SOUTH ILAYANGUDI VILLAGE,


SOUTH ILAYANGUDI GROUP, ILAYANGUDI TOWN PANCHAYAT, ILAYANGUDI TALUK- SIVAGANGAI DISTRICT.

ALL DIMENSION ARE IN METER


APPLICANT / OWNER NAME : Mr. ANSAR ALI S/O IBRAHIM

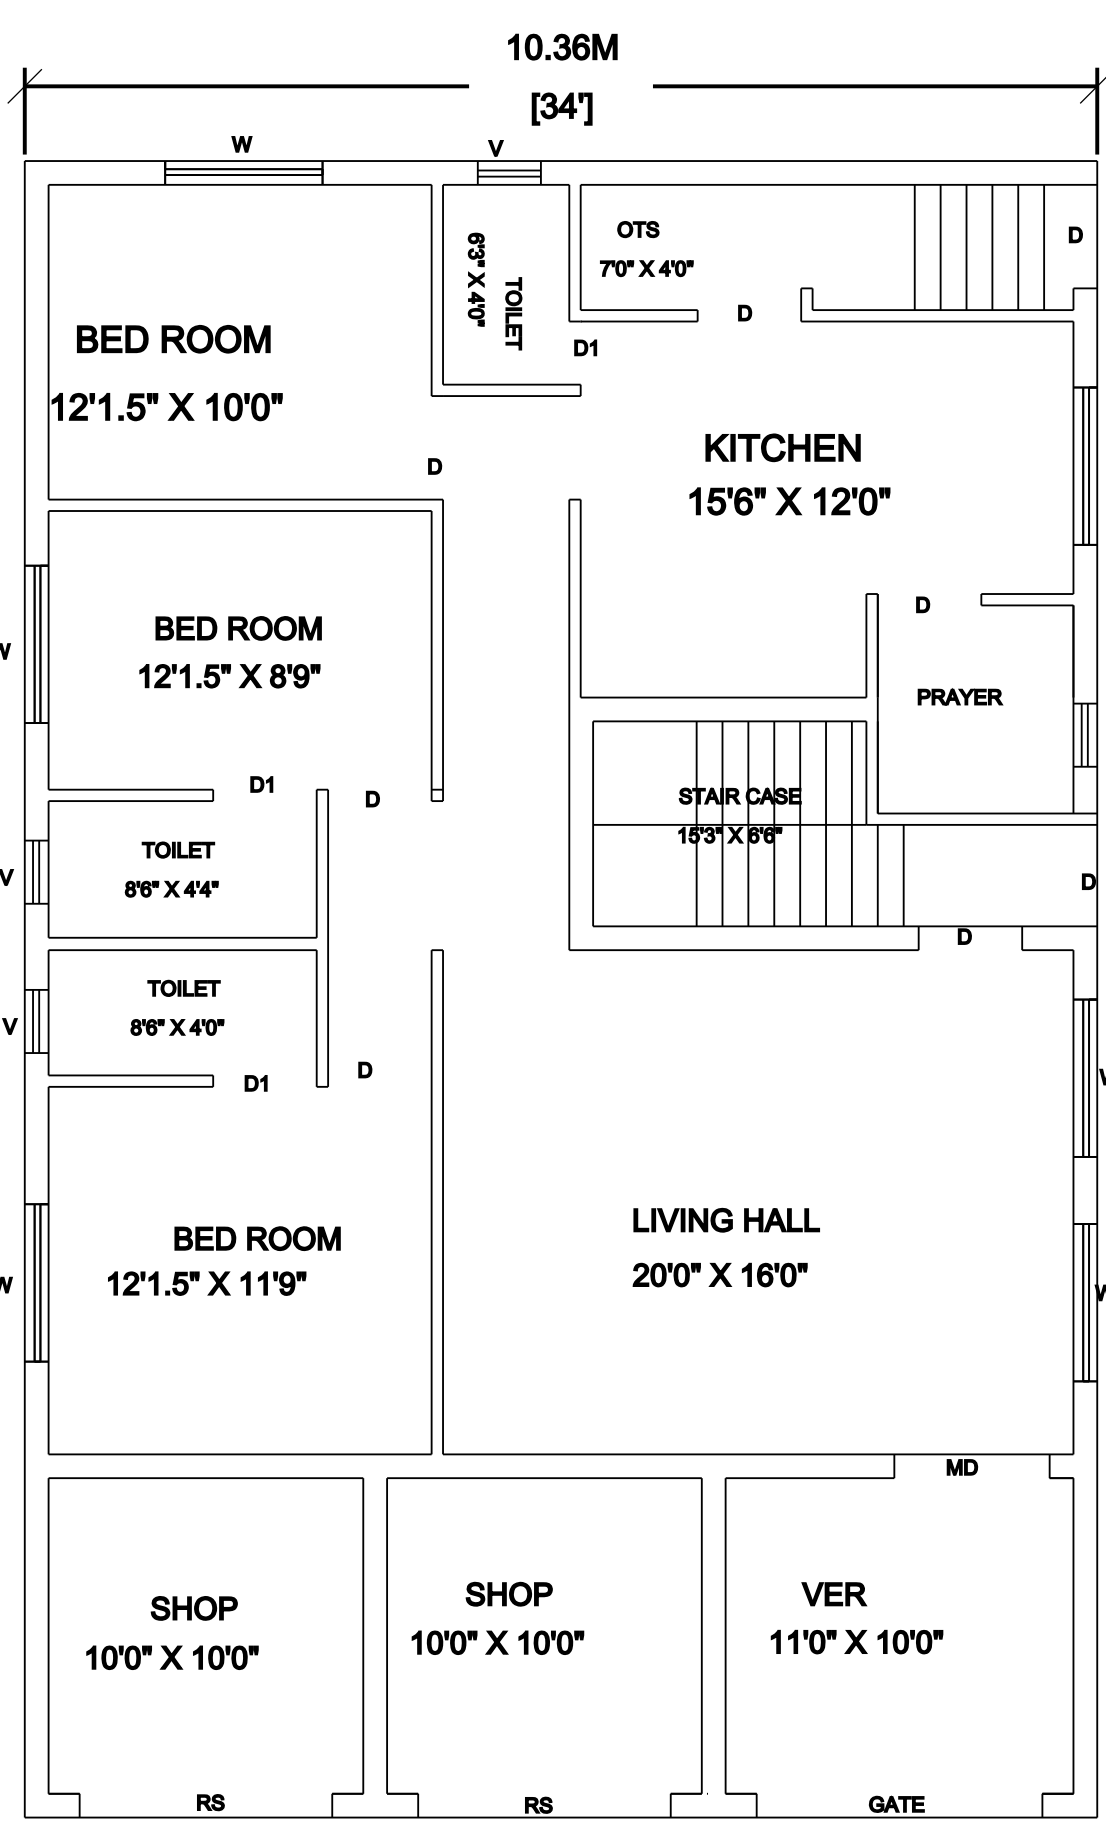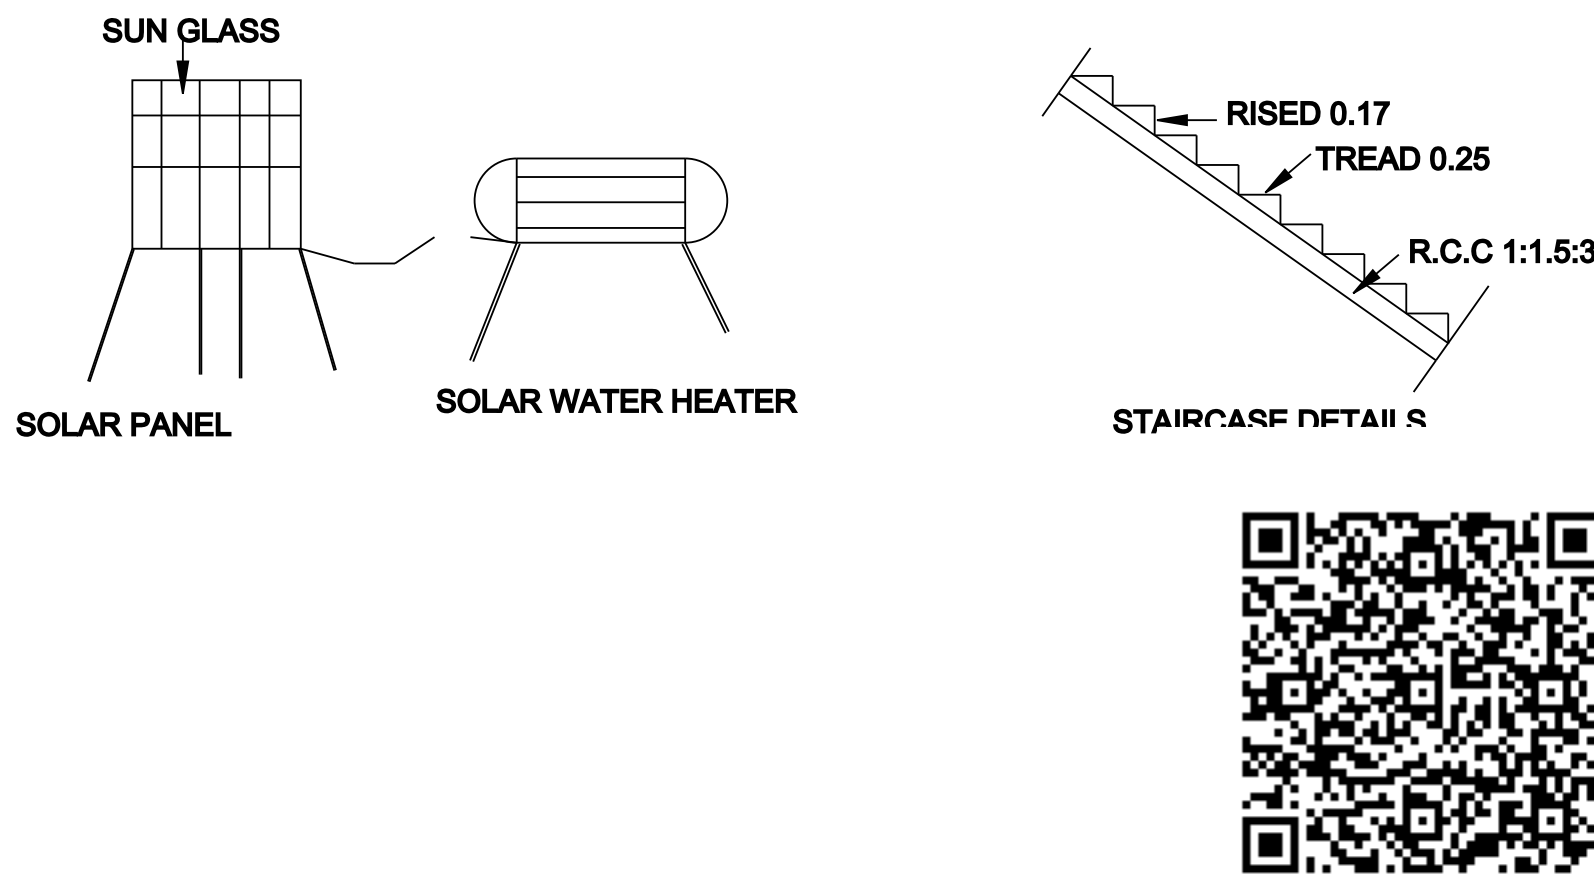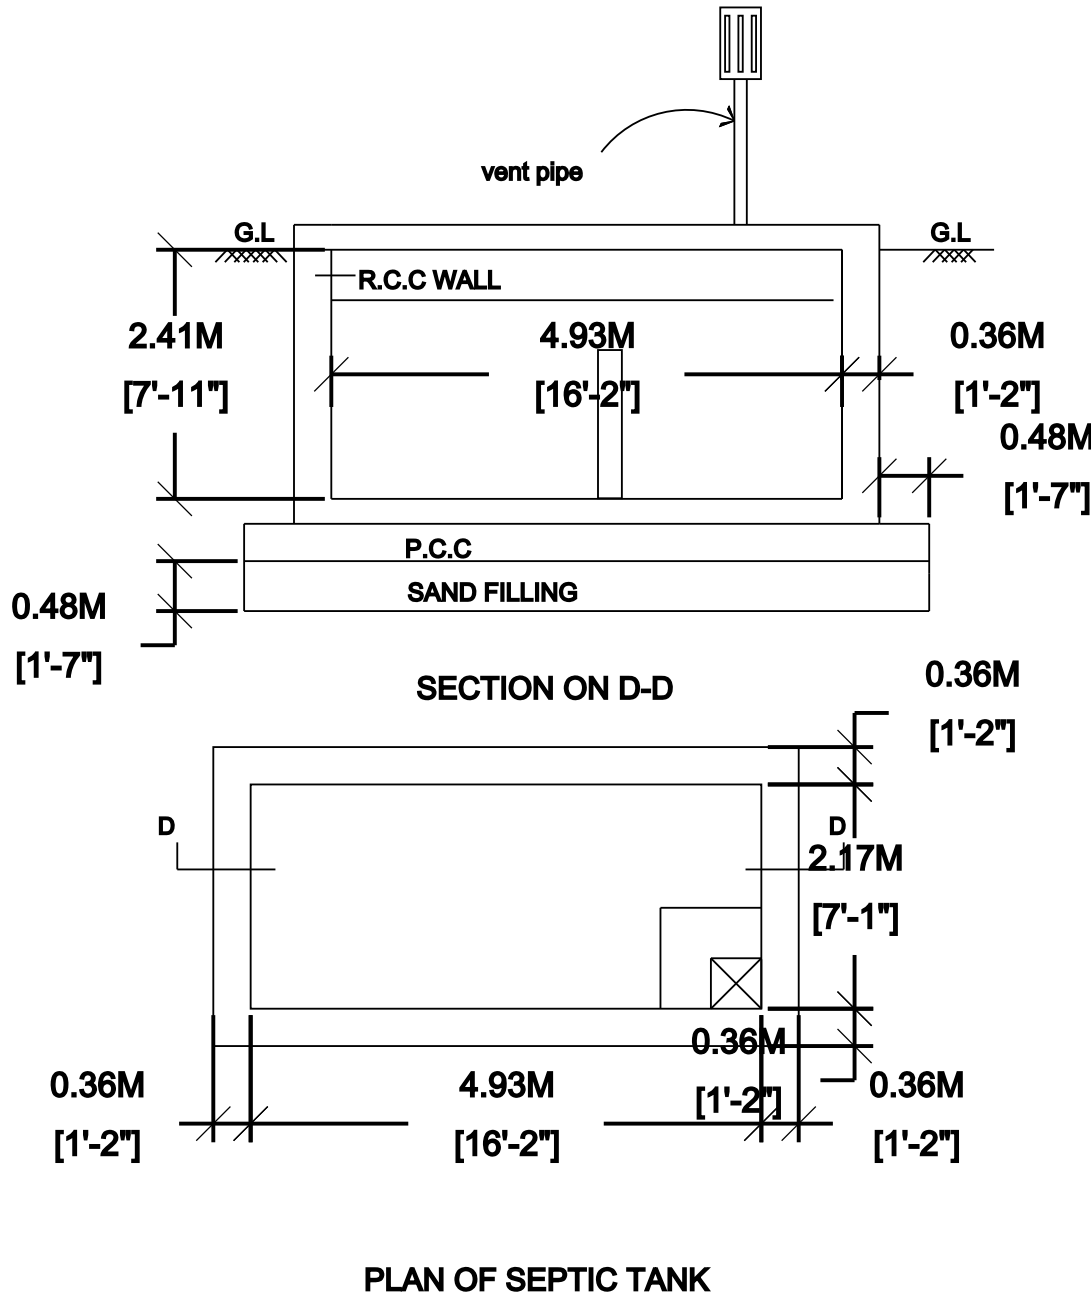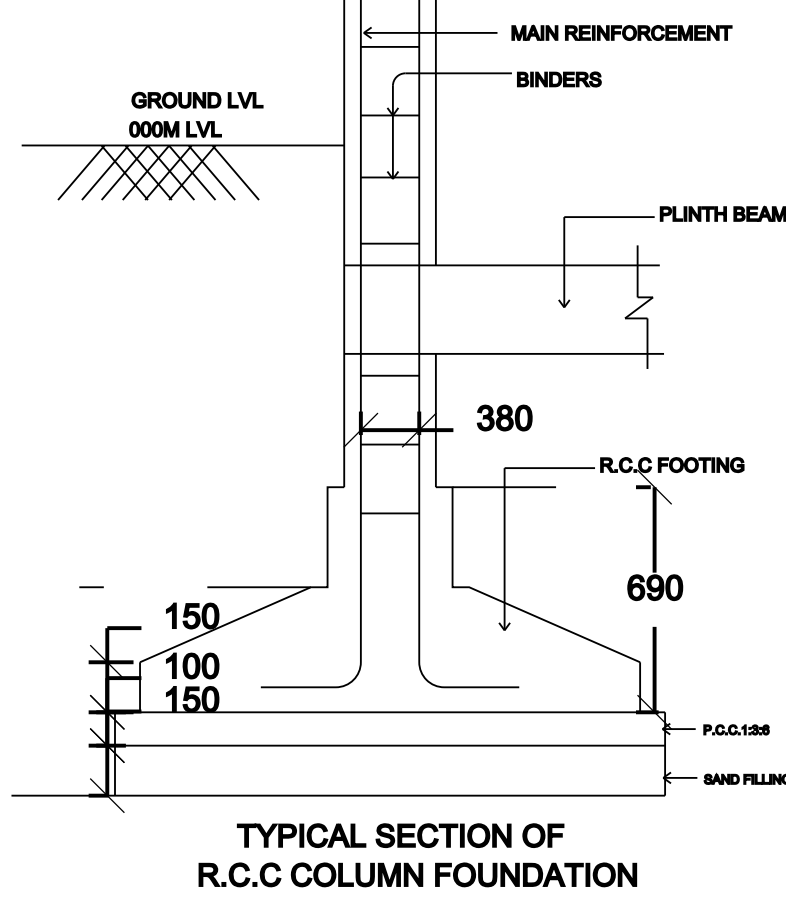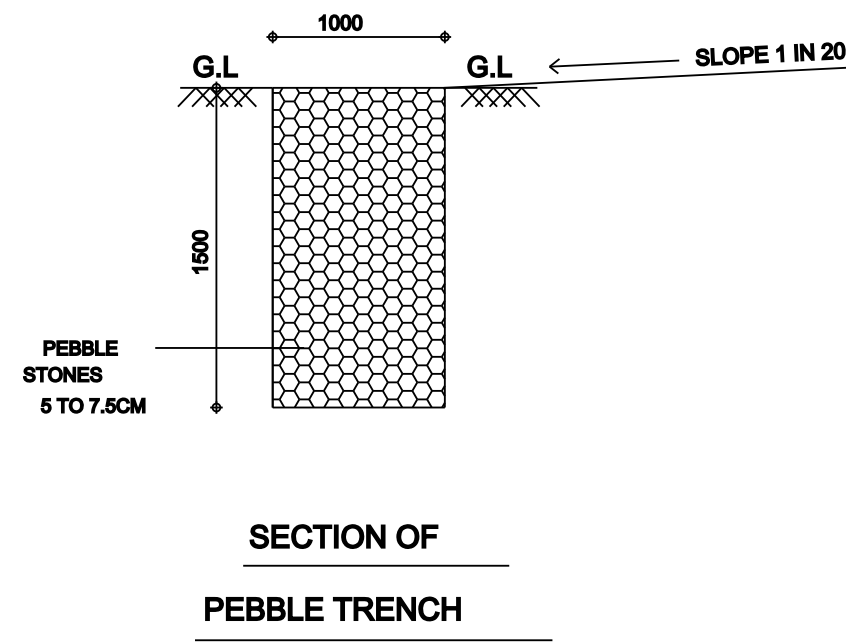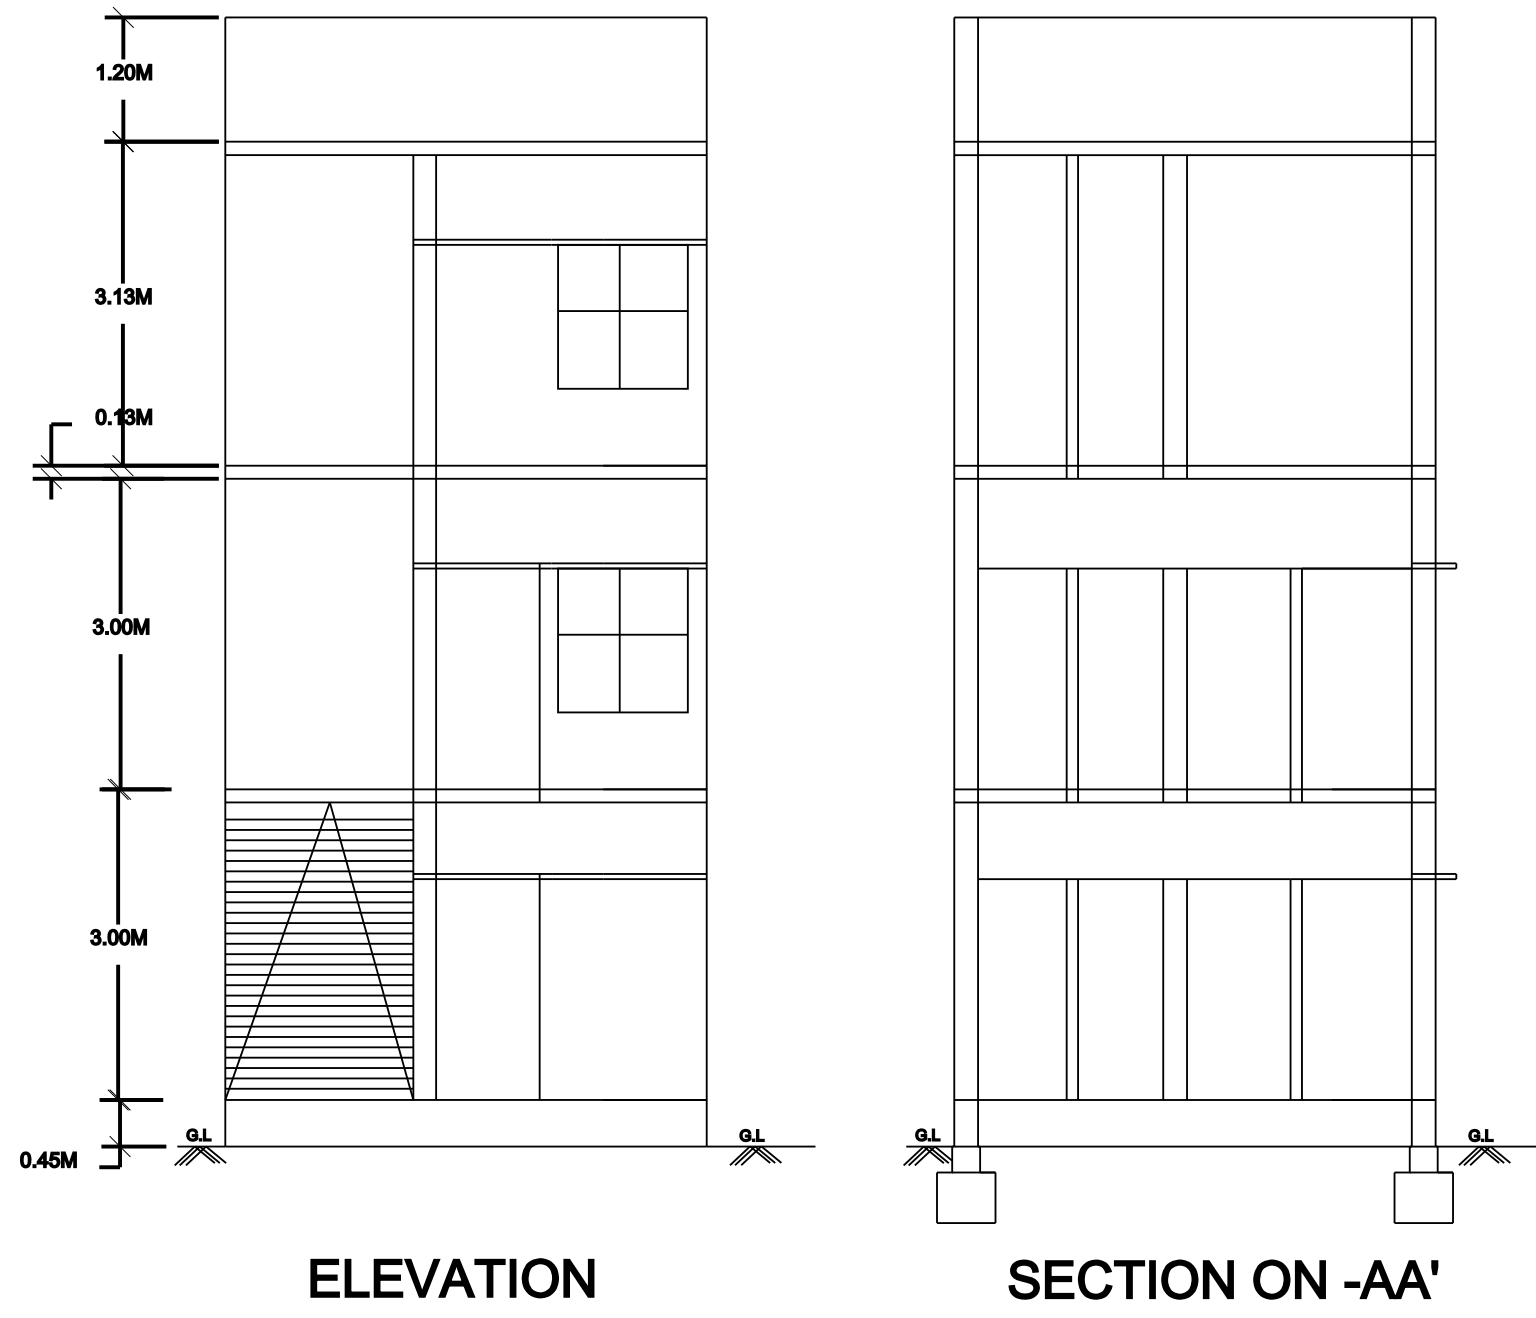

GROUND FLOOR PLAN

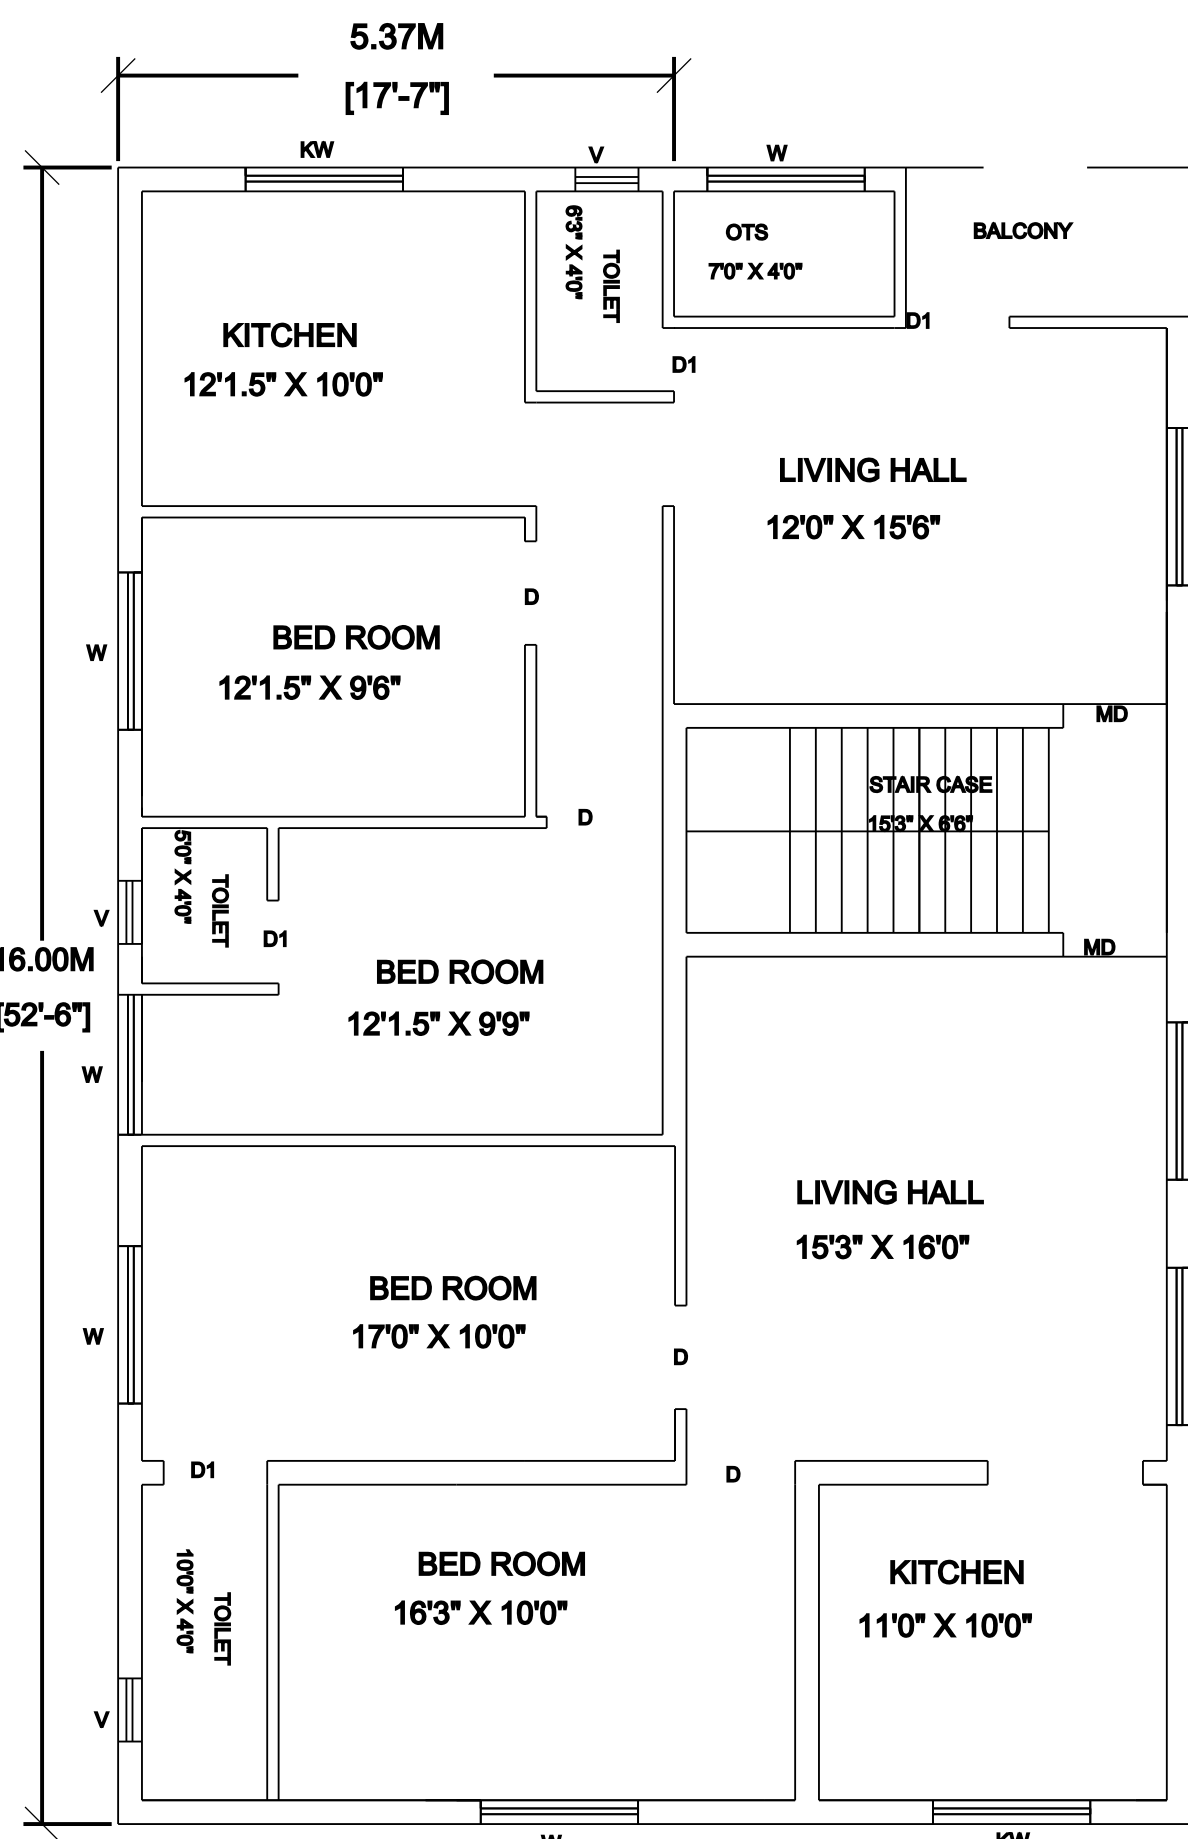


FIRST FLOOR PLAN

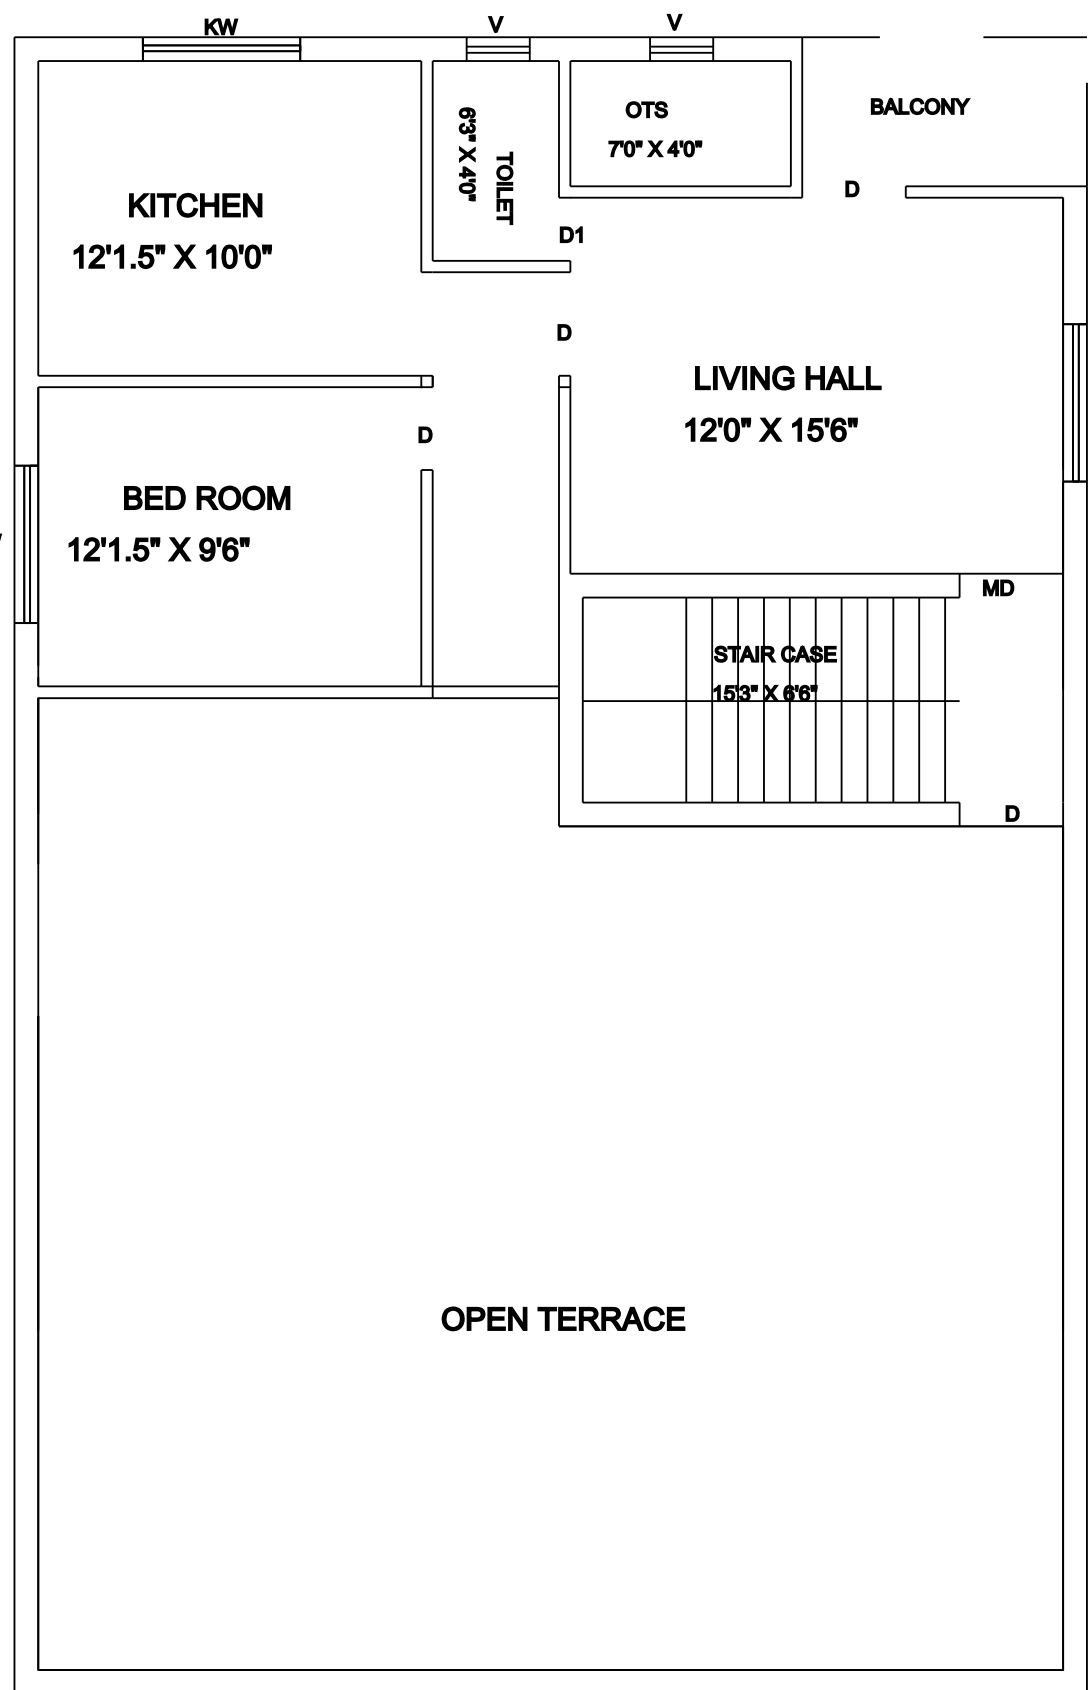

SECOND FLOOR PLAN

SITE PLAN

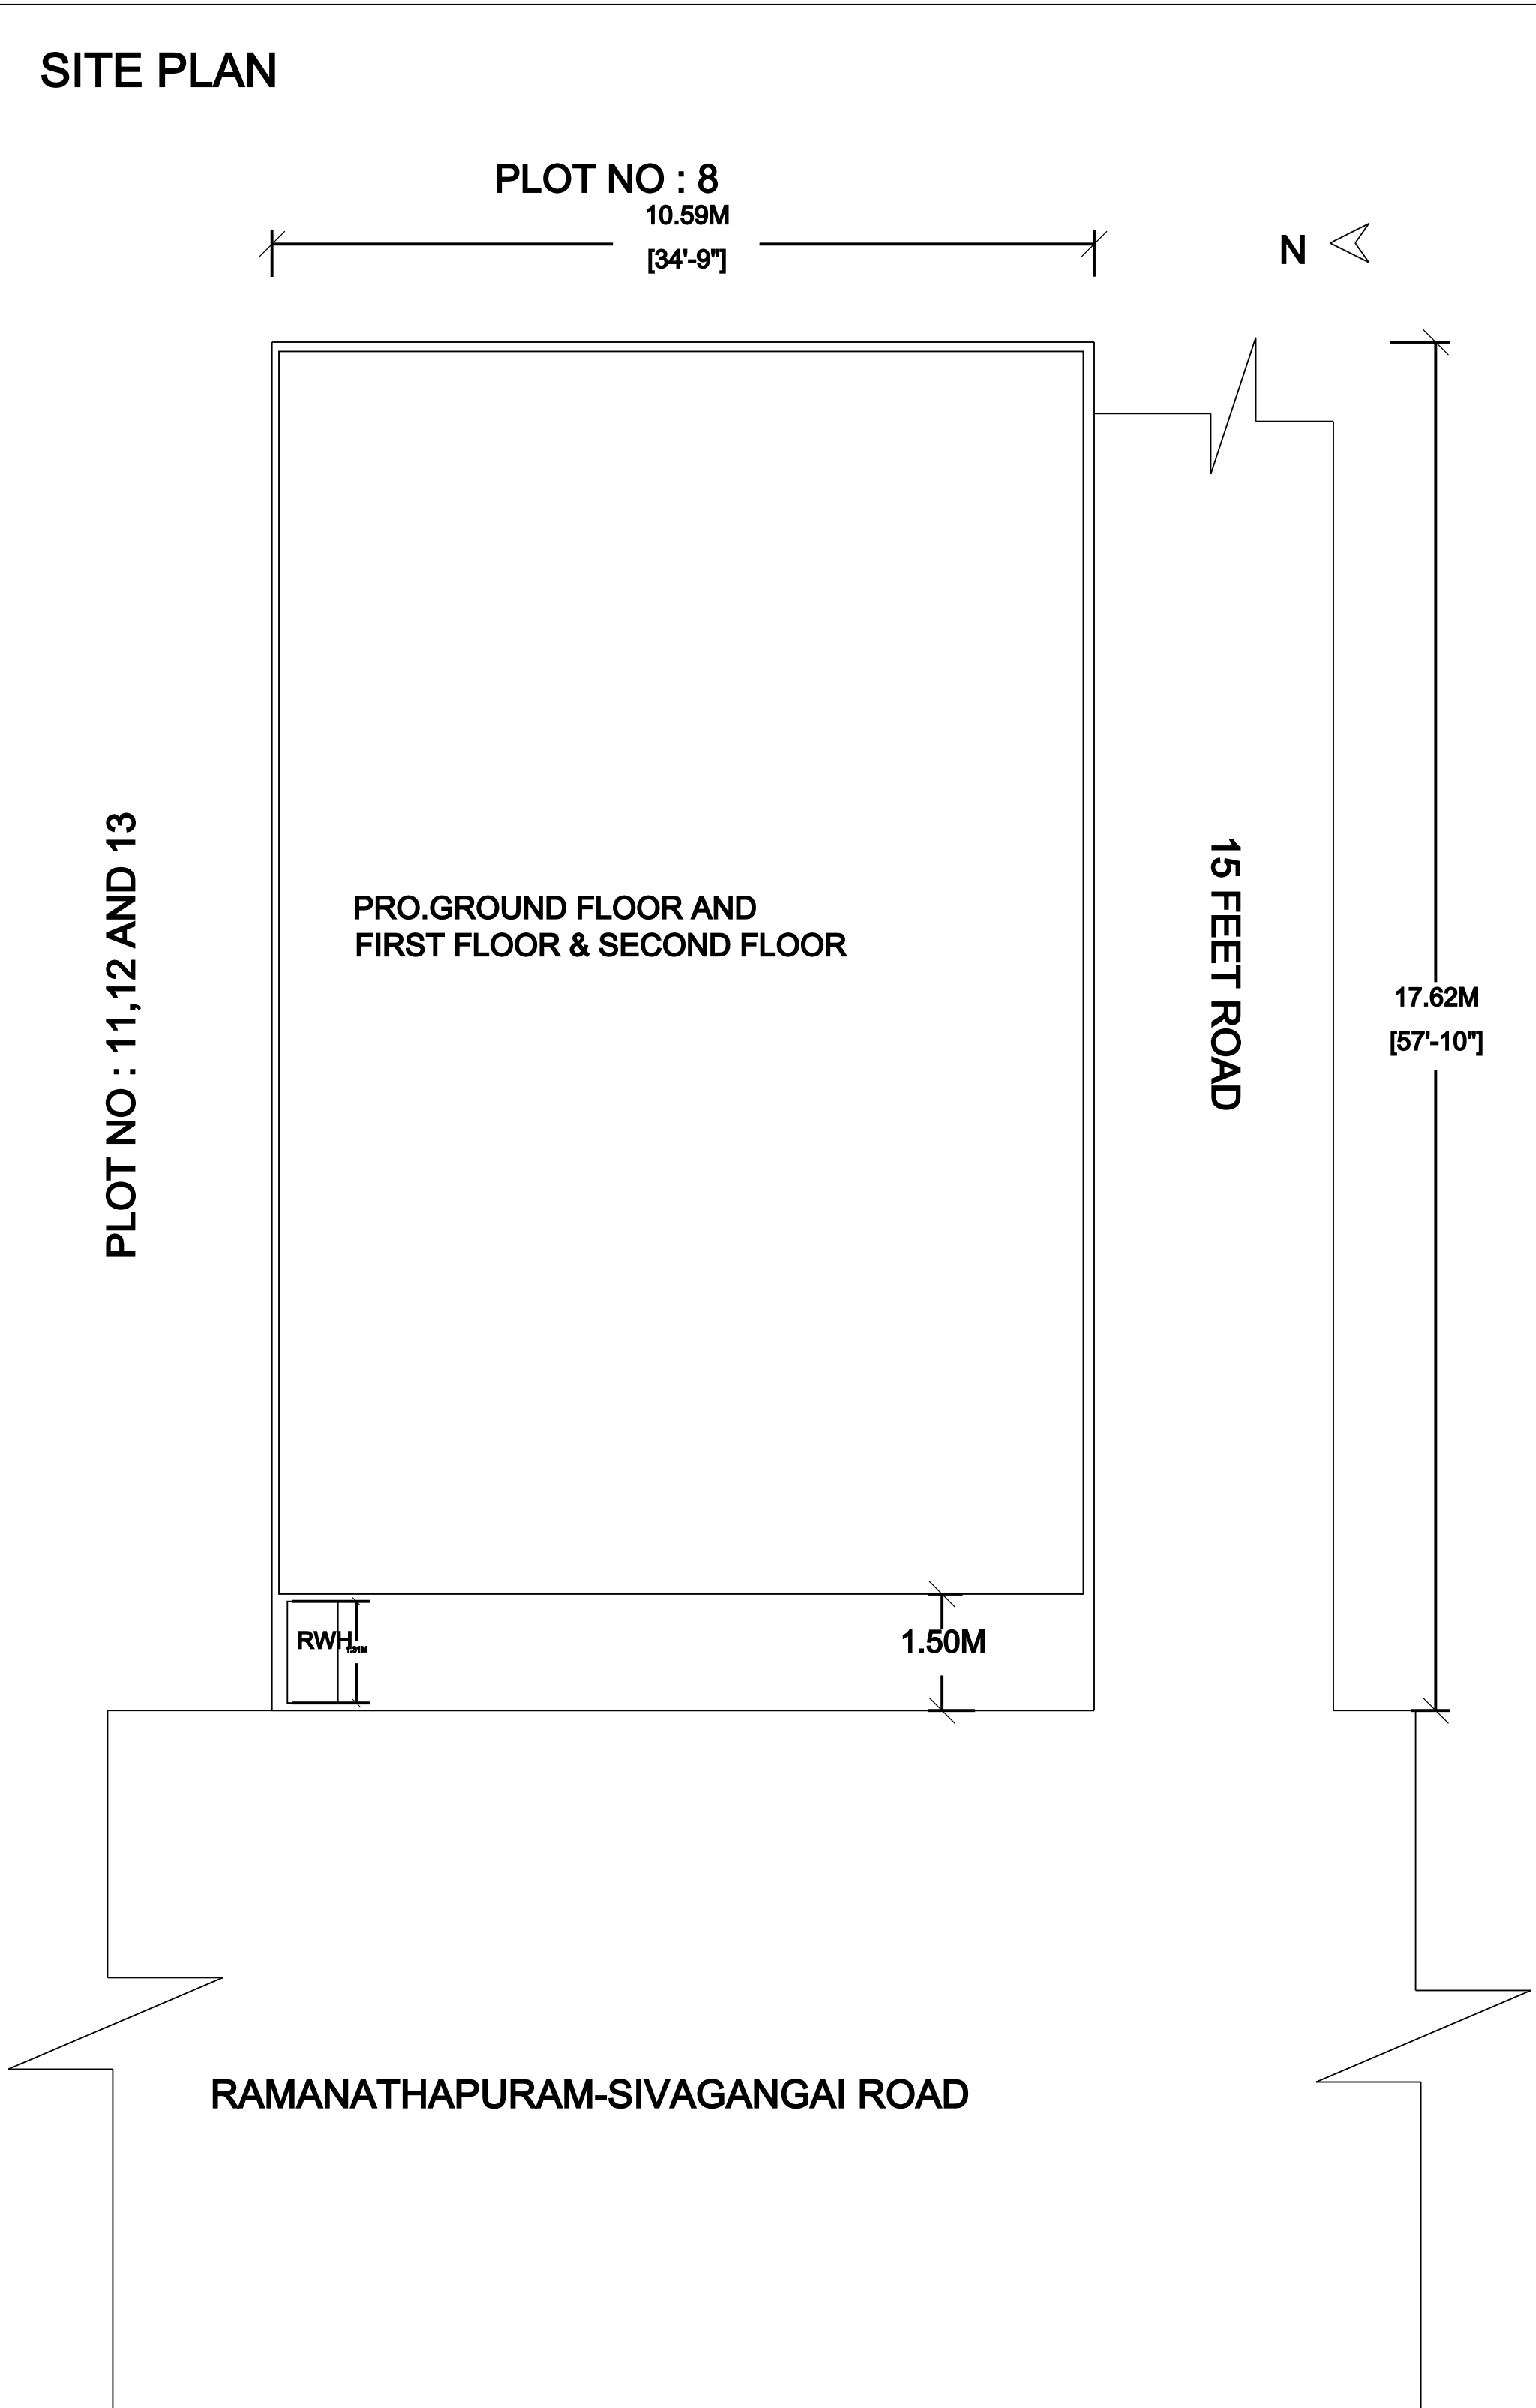

AREA STATEMENT

DESCRIPTION	SQ.FT	SQ.M
SITE EXTENT	2010.00	186.73
PRO.GROUND FLOOR	1474.88	137.02
PRO.G.FLOOR SHOP	201.07	18.69
PRO.FIRST FLOOR	1706.83	158.57
PRO.SECOND FLOOR	514.41	47.79
OPEN SPACE	333.90	31.02

TOTAL AREA : 362.04 SQ.M

SCHEDULE OF JOINERIES

TYPE	DESCRIPTION	SIZE
MD	MAIN DOOR	1.00X2.13
D1	DOOR	0.91X2.13
D2	DOOR	0.76X2.13
W	WINDOW	1.52X1.52
KW	KITCHEN WINDOW	1.52X0.91
V	VENTILATOR	0.91X0.61

APPLICANT / OWNER SIGNATURE

S.I. Ansar Ali

ANSAR ALI

REGISTERED ENGINEER

U. Kannan
Er.U.KANNAN B.E. (Civil),
(Licenced Engineer)
M.S.K. BUILDERS,
Near Bus Stand,
Ilayangudi - 630702
PH : 8825590826